
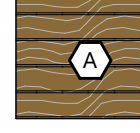



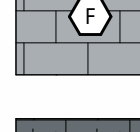

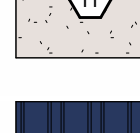
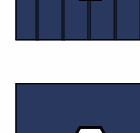



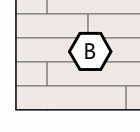



CANOPY ELEVATION
SCALE: 1/2" = 1'-0"

EXTERIOR MATERIAL KEY


-  PREFINISHED ALUMINUM BATTENS
MFR: LUMABULT
STYLE: MOSAIC 1x6 BATTENS
COLOR: HAZELNUT BROWN
-  STONE VENEER
MFR: EL DORADO STONE
STYLE: VANTAGE 30 (6"H x 30"L x 1"D)
COLOR: WHITE ELM w/ MATCHING MORTAR JOINT
-  EPS
TEXTURE: SAND
COLOR: PT-6 (MORNING FOG)
-  EPS
TEXTURE: SAND
COLOR: PT-3 (WALL STREET)
-  EPS
TEXTURE: SAND
COLOR: PT-9 (IN THE NAVY)
-  SINGLE WYTHE CMU
TEXTURE: SMOOTH FACE
INTEGRAL COLOR TO MATCH PT-6 (MORNING FOG)
-  SINGLE WYTHE CMU
TEXTURE: SPLIT FACE
INTEGRAL COLOR TO MATCH PT-3 (WALLSTREET)
-  PRECAST STONE SILL
COLOR: LIMESTONE
-  PREFINISHED ALUMINUM WALL PANEL
MFR: CTMRS (OR EQUAL)
COLOR: PT-9 (IN THE NAVY)
STYLE: R PANEL
-  PREFINISHED STANDING SEAM METAL ROOF PANEL
MFR: CTMRS (OR EQUAL)
STYLE: LARGE BATTEN 24 GA
COLOR: PT-9 (IN THE NAVY)
-  PREFINISHED METAL TRIM AND ACCESSORIES
MFR: CTMRS (OR EQUAL)
COLOR: PT-9 (IN THE NAVY)
-  ALUMINUM STOREFRONT SYSTEM
GLAZING: CLEAR
FRAME: CLEAR ANODIZED
-  CONCRETE CURB
TEXTURE: HAND RUB
COLOR TO MATCH PT-3
-  TREX DECK BOARD
COLOR TO MATCH PT-3

GENERAL NOTES

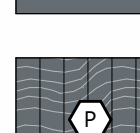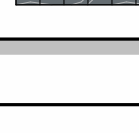* ALL SIGNAGE SHOWN FOR INFORMATIONAL PURPOSES ONLY. ALL ADVERTISING SIGNAGE SUBJECT TO SEPARATE SIGN PERMIT SUBMITTAL AND APPROVAL.

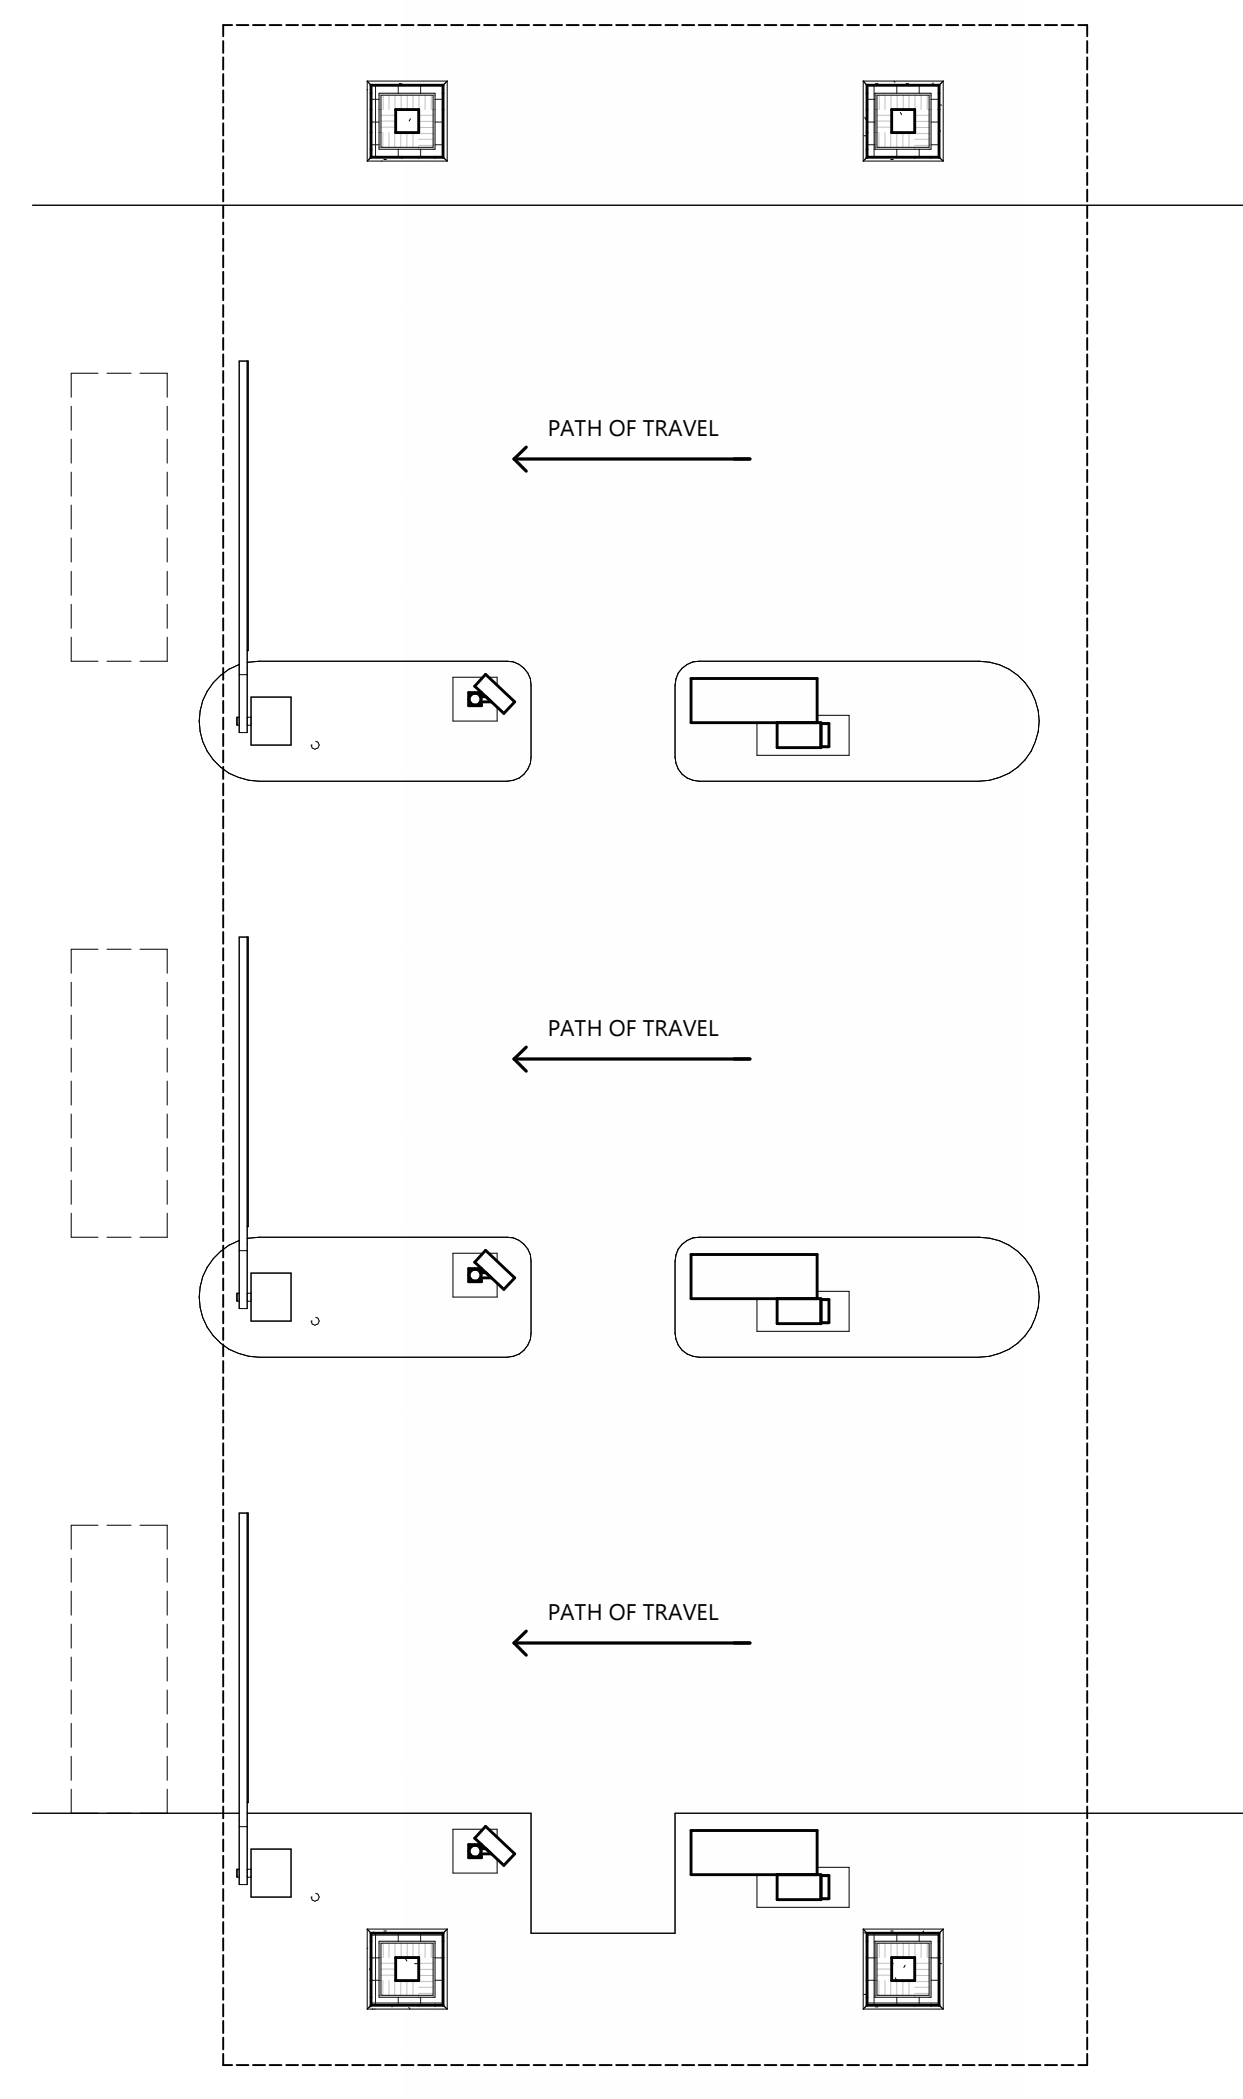

CANOPY PLAN
SCALE: 1/4" = 1'-0"

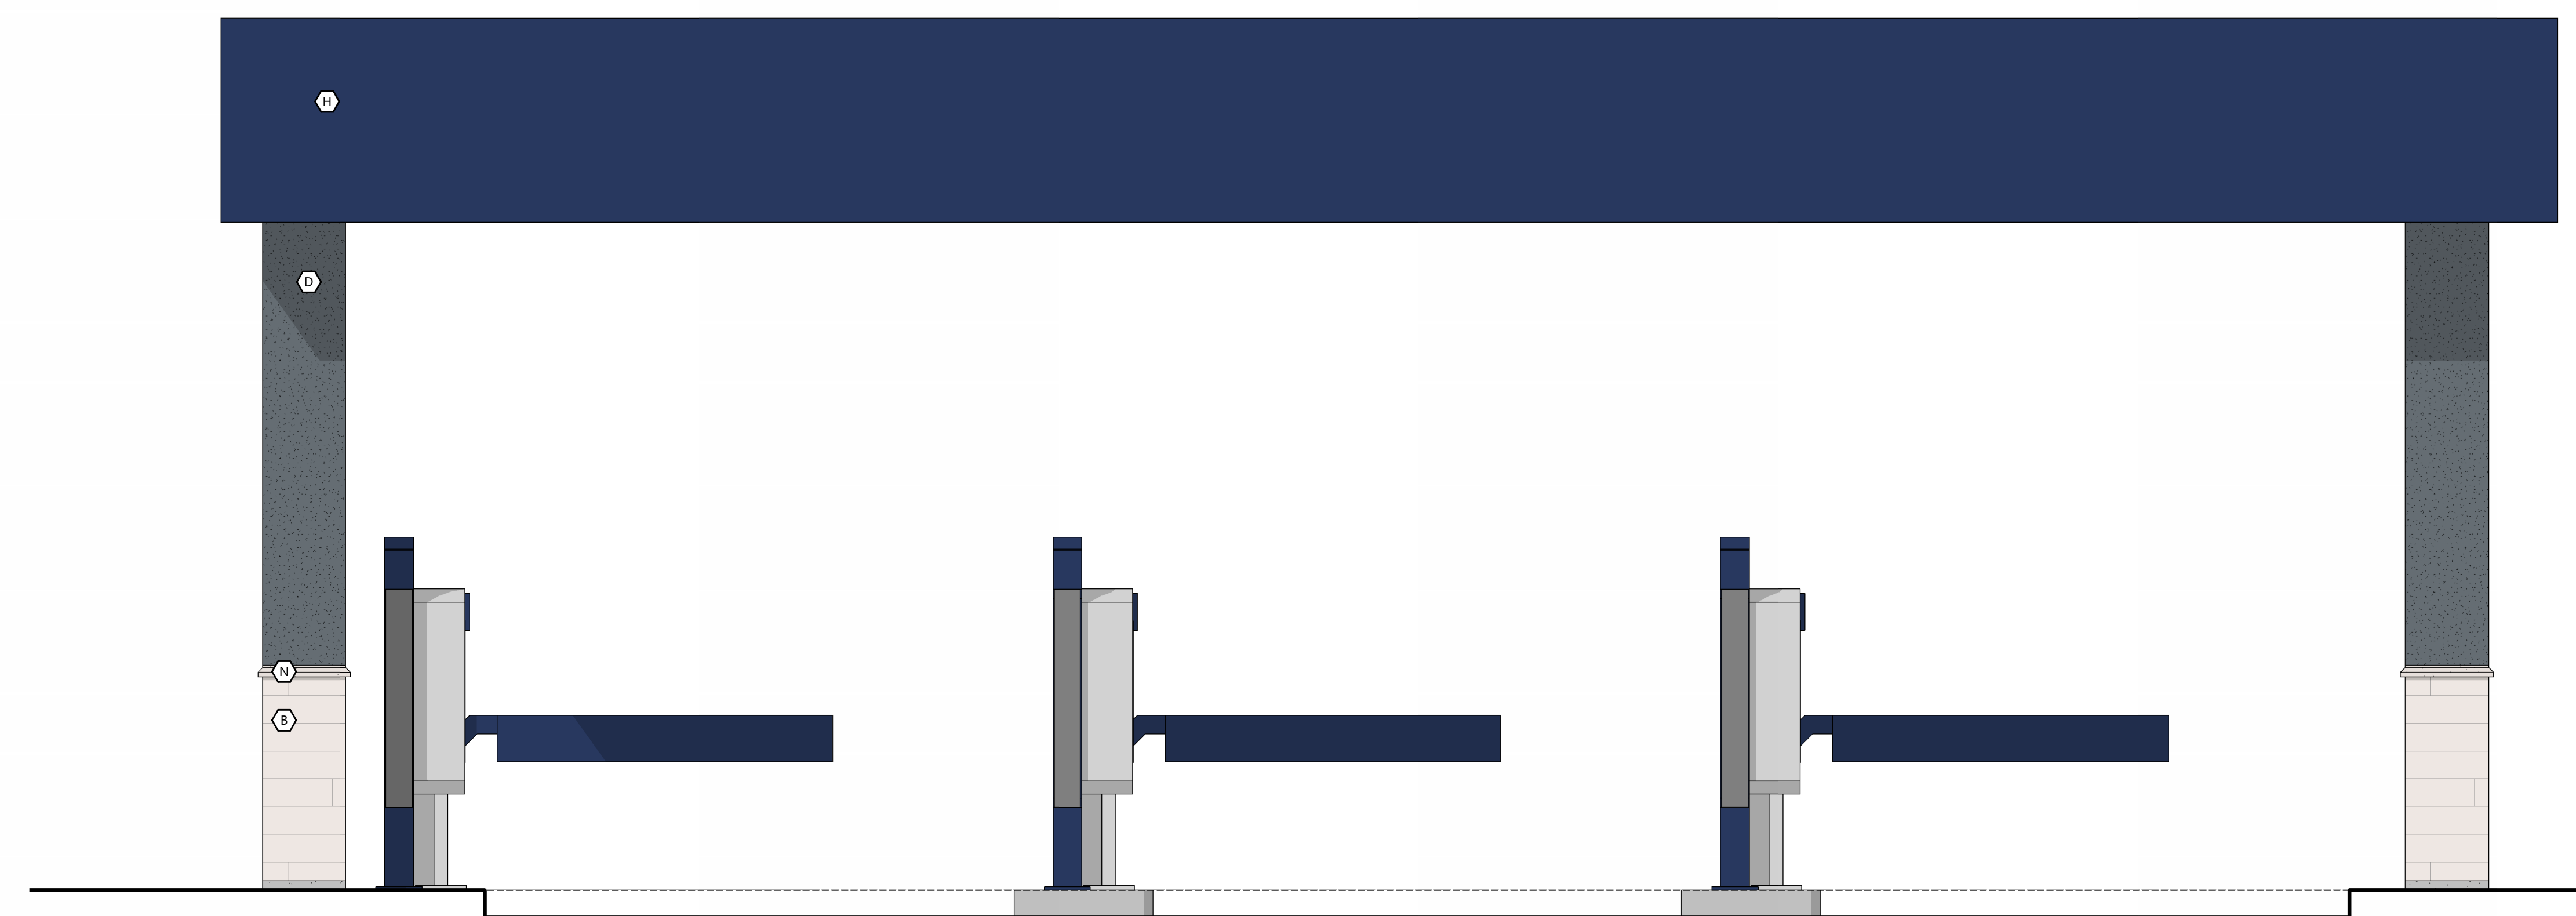

CANOPY ELEVATION
SCALE: 1/2" = 1'-0"



Always a Better Plan
100 Camelot Drive
Fond du Lac, WI 54935
920-926-9800
excelengineer.com



PROJECT INFORMATION

PROPOSED CAR WASH FOR:
MISTER CAR WASH #2580
STATE ROAD 16 • LA CROSS, WI 54601

(130L - V1.2 - Z0)

PROFESSIONAL SEAL

PRELIMINARY DATES

APR. 19, 2024

JOB NUMBER

240067400

SHEET NUMBER

PRE-6

PRELIMINARY CANOPY PLANS AND DETAILS

NOT FOR CONSTRUCTION