

ELECTRICAL LEGEND		
ELECTRICAL	COUNT	SYMBOL
ceiling fan 5 bladed 01	6	
6LEDDisk	28	
8' LED TUBE LIGHT	4	
electrical panel	4	


ELECTRICAL LEGEND		
ELECTRICAL	COUNT	SYMBOL
garage door opener with track	4	
LAN connection	6	
RANGE HOOD	2	
dryer outlet 220v	2	

ELECTRICAL LEGEND		
ELECTRICAL	COUNT	SYMBOL
fan 50 CFM	2	
fan 90 CFM	2	
light	10	
outlet	75	

ELECTRICAL LEGEND		
ELECTRICAL	COUNT	SYMBOL
outlet 220v	6	
outlet gfi	2	
outlet wp	8	
split receptacle	2	

ELECTRICAL LEGEND		
ELECTRICAL	COUNT	SYMBOL
stove outlet 220v	2	
switch	53	
telephone	2	

226 ESTIMATED OPENINGS MAIN FLOOR

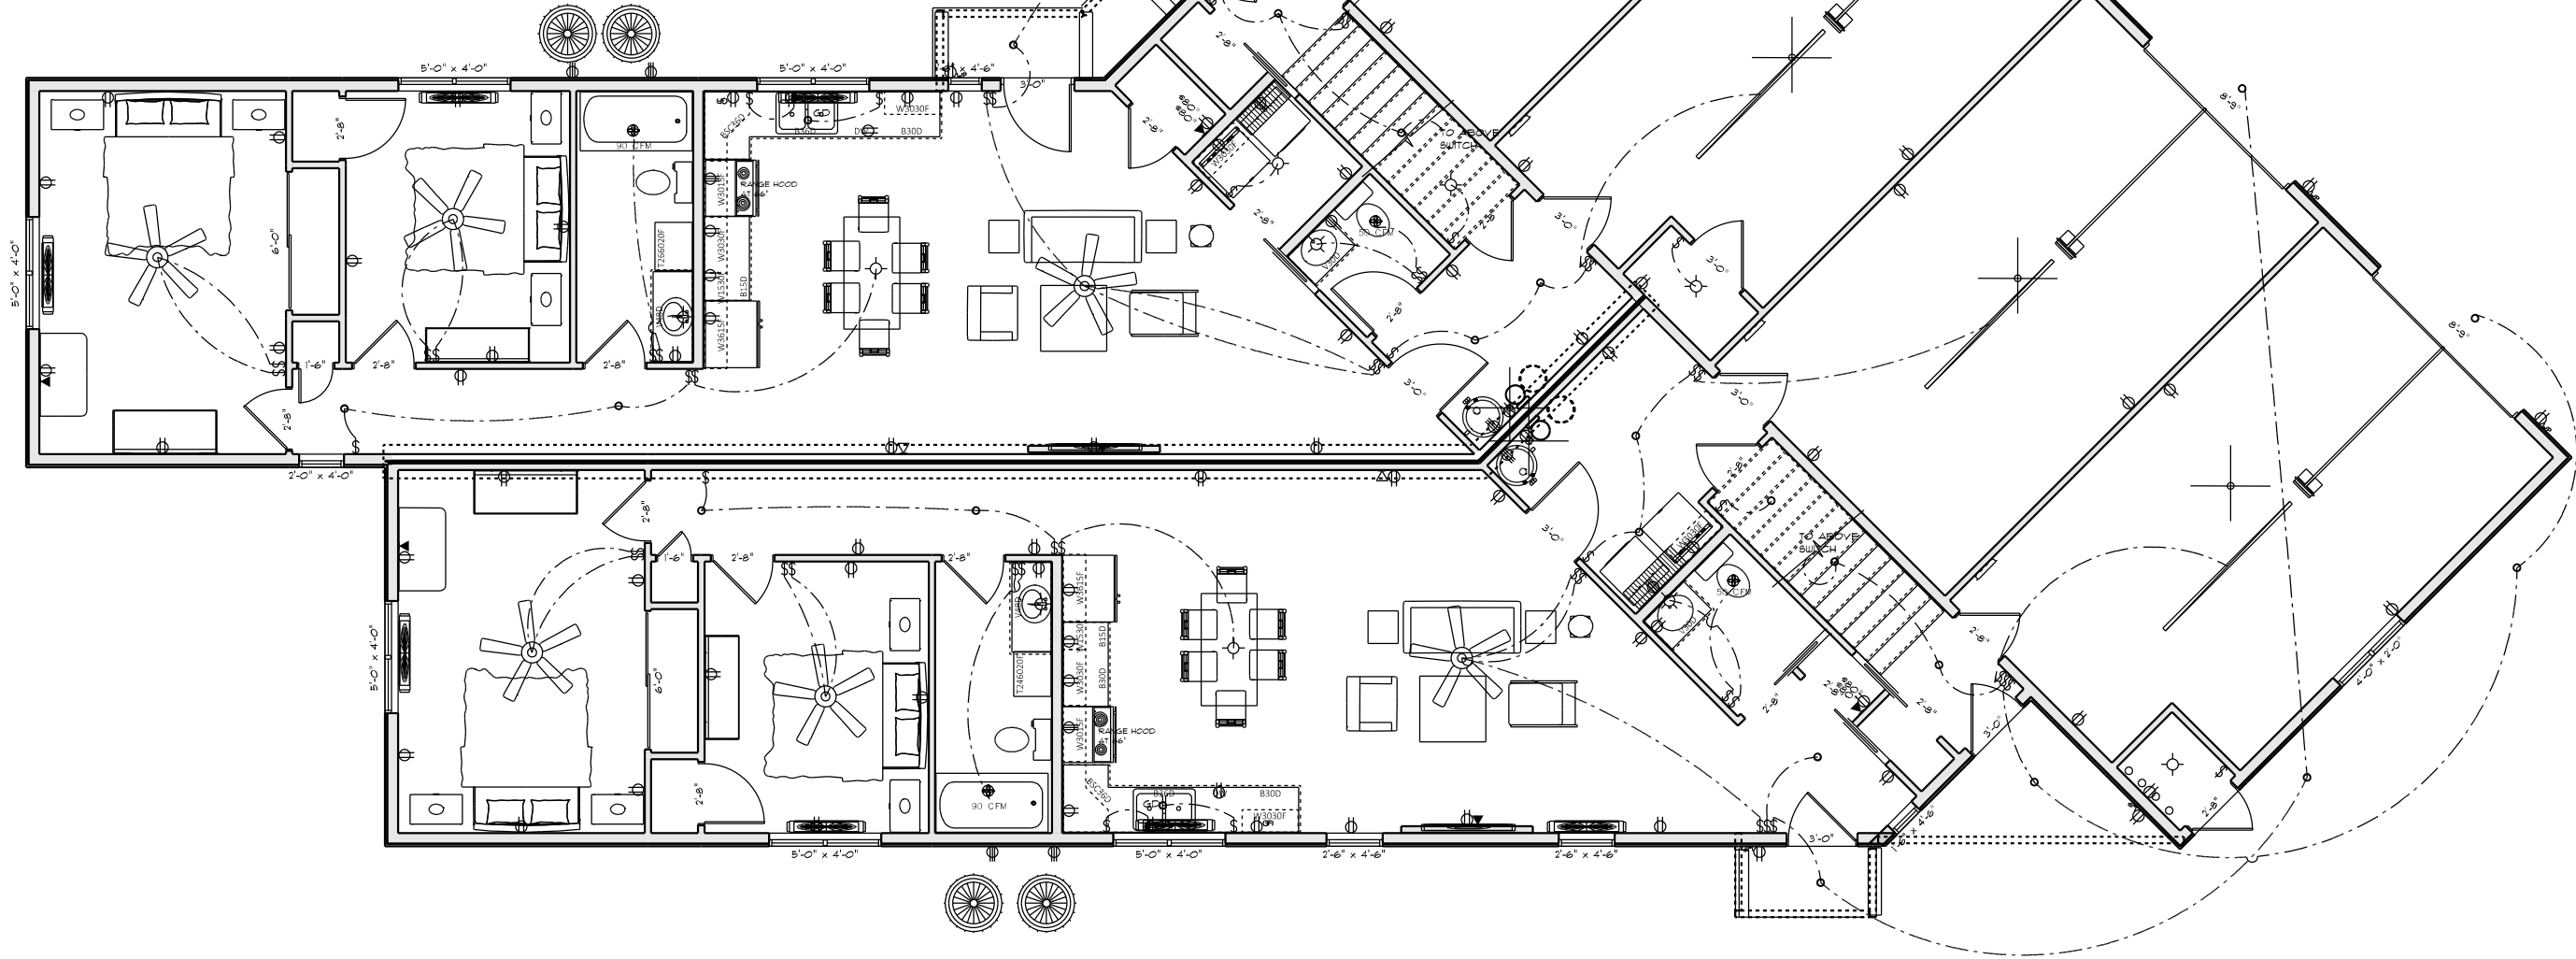

**ELECTRICAL SPECIFICATIONS:**  
 RECESSED LIGHTS: LED DISK 1050 LUMENS  
 COLOR: WHITE TRIM RINGS  
 SWITCHES & OUTLETS: TOGGLE STANDARD  
 SWITCH TYPE: TOGGLE  
 OUTLET TYPE: STANDARD  
 COLOR: WHITE  
 ELECTRICIAN TO WIRE FOR SEPARATE CIRCUIT  
 GARAGE ATTIC STORAGE: N/A

**EXTERIOR WALL MOUNT LIGHTS MUST HAVE A BASE THAT WILL FIT ON A 5"W X 6"T "J-BLOCK" OR CUSTOM SIDING BASES WILL HAVE TO BE MADE.**

NAME	AREA
MAIN RIGHT UNIT 1	1215 sq. ft.
UPPER RIGHT UNIT 3	1215 sq. ft.
GARAGES APPROX 350 EA	1403 sq. ft.
MAIN LEFT UNIT 2	1244 sq. ft.
UPPER LEFT UNIT 4	1244 sq. ft.
TOTAL OPEN PORCHES	102 sq. ft.

ELECTRICAL FOR