


PLAN - DUMPSTER & VACUUM ENCLOSURE
SCALE: 1/2" = 1'-0"

EXTERIOR MATERIAL KEY


- A** PREFINISHED ALUMINUM BATTENS
MFR: LUMBARULT
STYLE: MOSAIC 1x6 BATTENS
COLOR: HAZELNUT BROWN
- B** STONE VENEER
MFR: EL DORADO STONE
STYLE: WANTAGE 30 1/2" H x 30" L x -1"D
COLOR: WHITE ELM w/ MATCHING MORTAR JOINT
- C** EIFS
TEXTURE: SAND
COLOR: PT-6 (MORNING FOG)
- D** EIFS
TEXTURE: SAND
COLOR: PT-3 (WALL STREET)
- E** EIFS
TEXTURE: SAND
COLOR: PT-9 (IN THE NAVY)
- F** SINGLE WYTHE CMU
TEXTURE: SMOOTH FACE
INTEGRAL COLOR TO MATCH PT-6 (MORNING FOG)
- G** SINGLE WYTHE CMU
TEXTURE: SPLIT FACE
INTEGRAL COLOR TO MATCH PT-3 (WALLSTREET)
- H** PRECAST STONE SILL
COLOR: LIMESTONE
- I** PREFINISHED ALUMINUM WALL PANEL
MFR: CTMRS (OR EQUAL)
COLOR: PT-9 (IN THE NAVY)
STYLE: R PANEL
- K** PREFINISHED STANDING SEAM METAL ROOF PANEL
MFR: CTMRS (OR EQUAL)
STYLE: LARGE BATTEN 24 GA
COLOR: PT-9 (IN THE NAVY)
- L** PREFINISHED METAL TRIM AND ACCESSORIES
MFR: CTMRS (OR EQUAL)
COLOR: PT-9 (IN THE NAVY)
- M** ALUMINUM STOREFRONT SYSTEM
GLAZING: CLEAR
FRAME: CLEAR ANODIZED
- N** CONCRETE CURB
TEXTURE: HAND RUB
COLOR TO MATCH PT-3
- P** TREX DECK BOARD
COLOR TO MATCH PT-3

GENERAL NOTES


• ALL SIGNAGE SHOWN FOR INFORMATIONAL PURPOSES ONLY. ALL ADVERTISING SIGNAGE SUBJECT TO SEPARATE SIGN PERMIT SUBMITTAL AND APPROVAL.

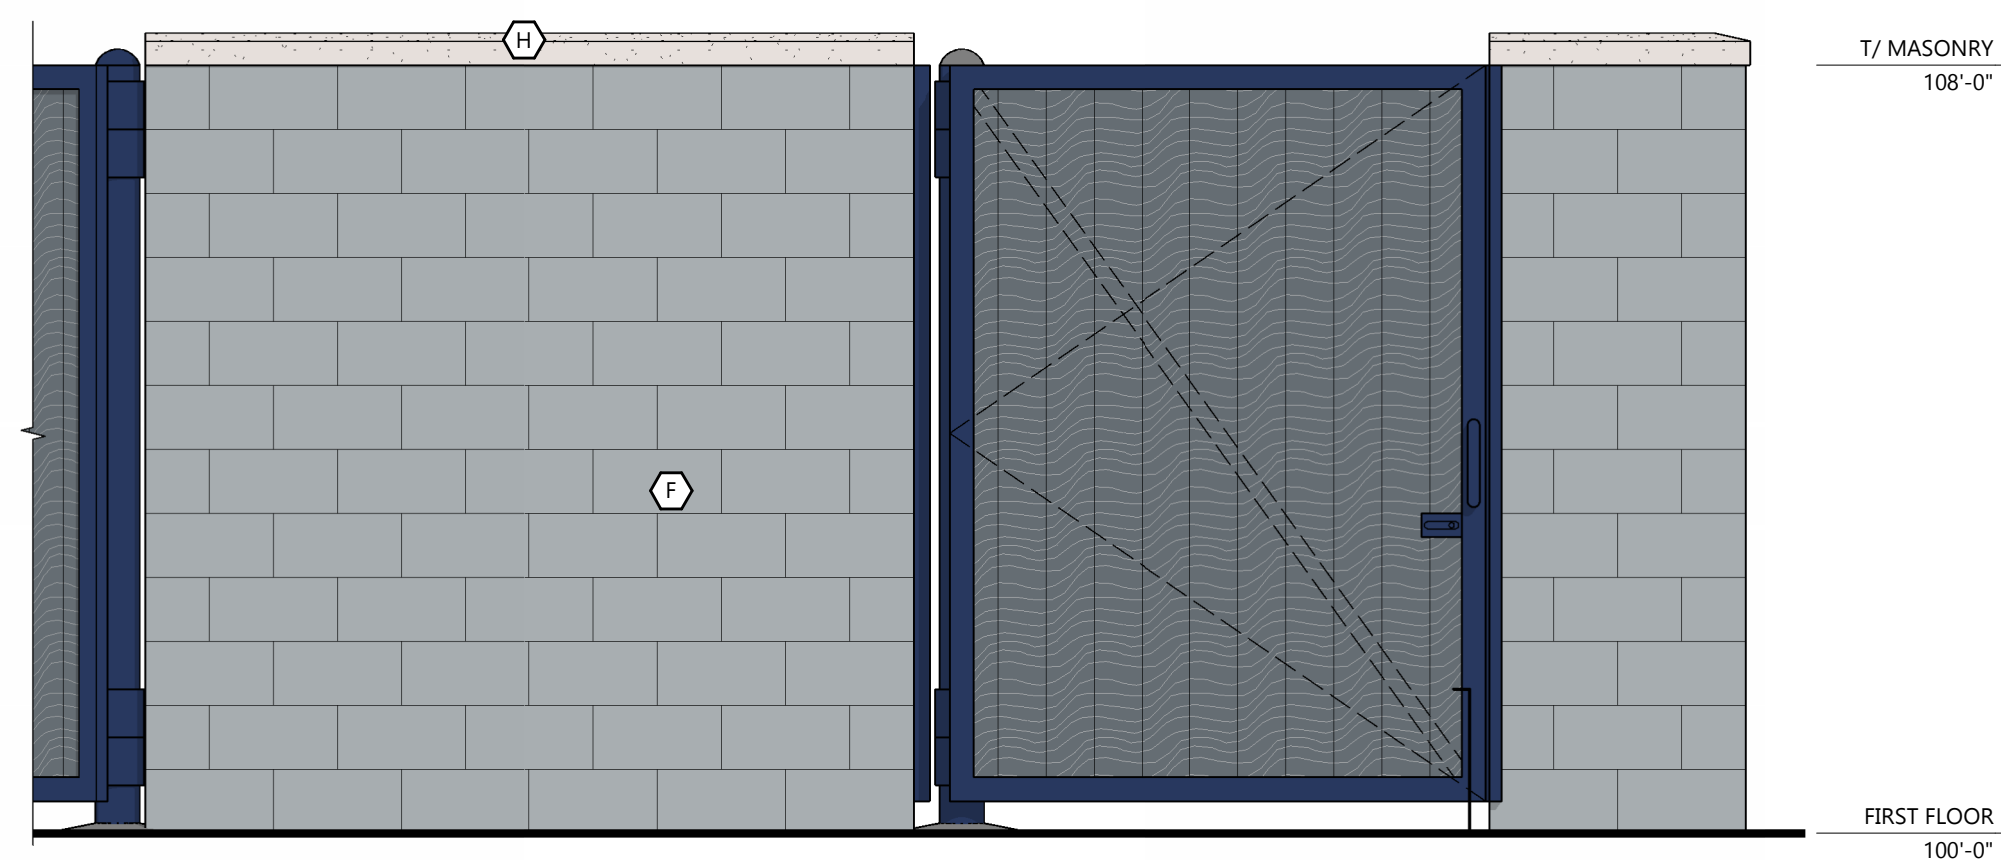


ELEVATION - VACUUM DOOR
SCALE: 1/2" = 1'-0"

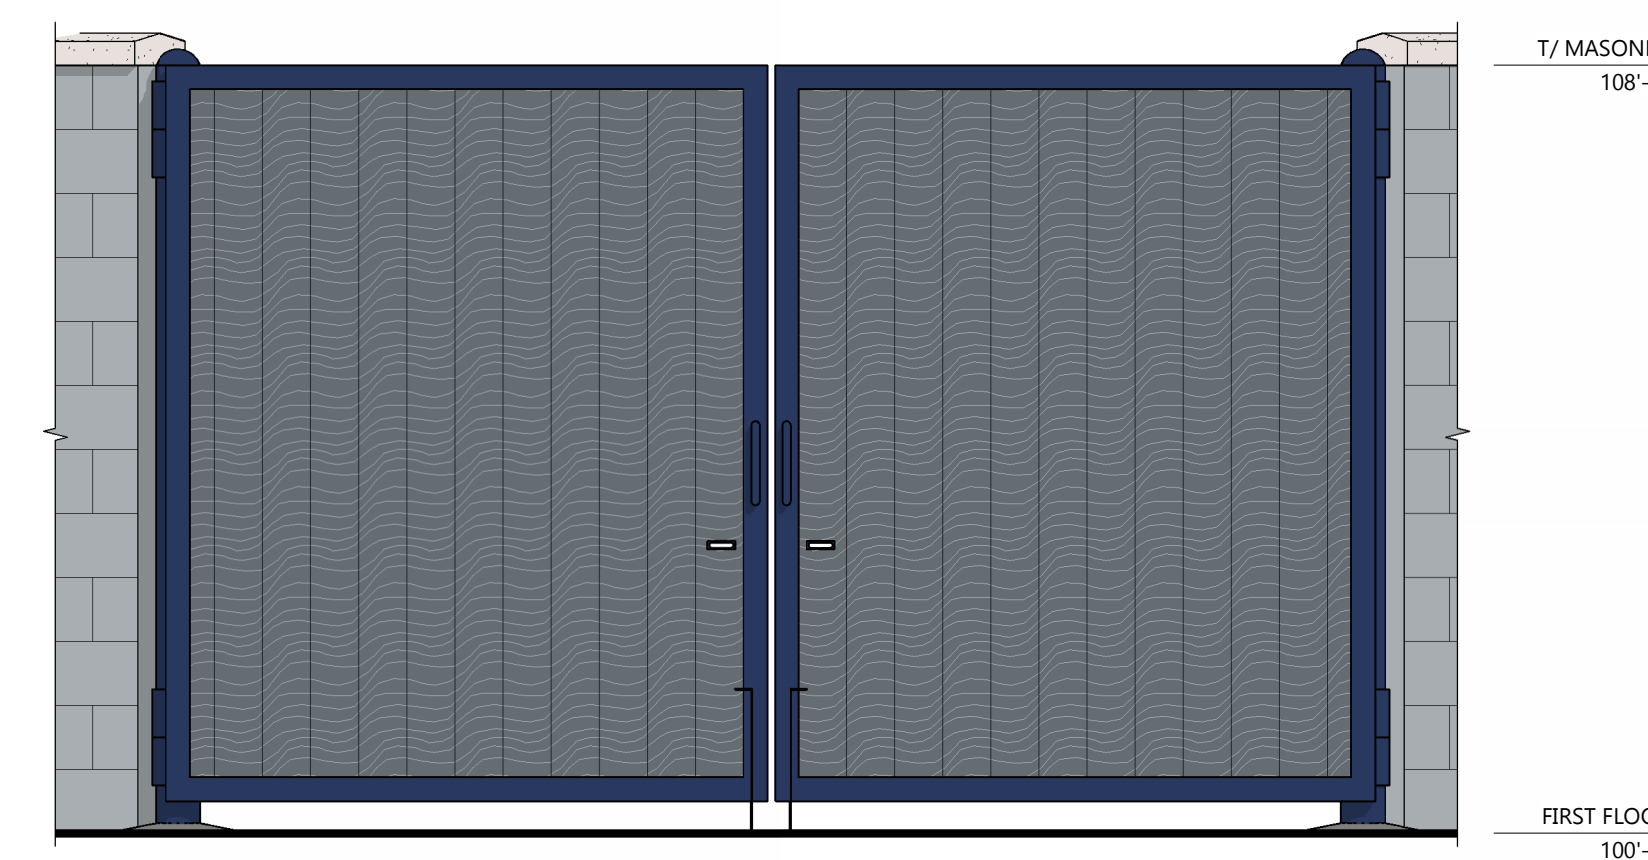


ELEVATION DUMPSTER DOORS
SCALE: 1/2" = 1'-0"

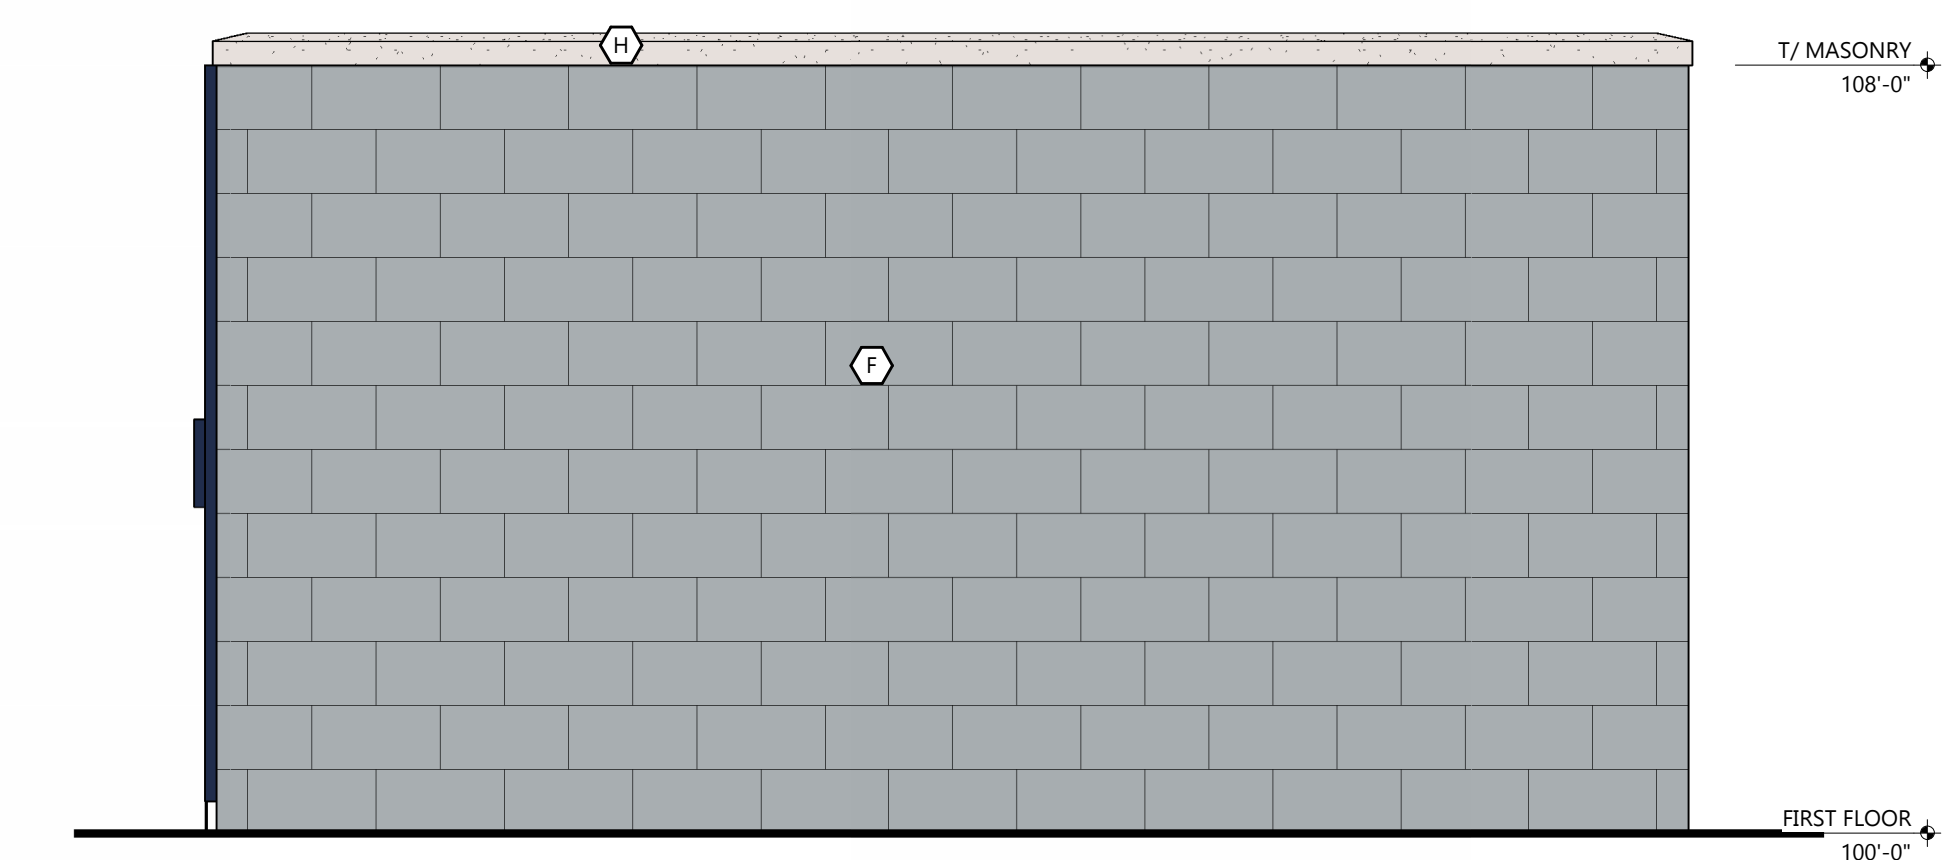

ELEVATION - RIGHT
SCALE: 1/2" = 1'-0"

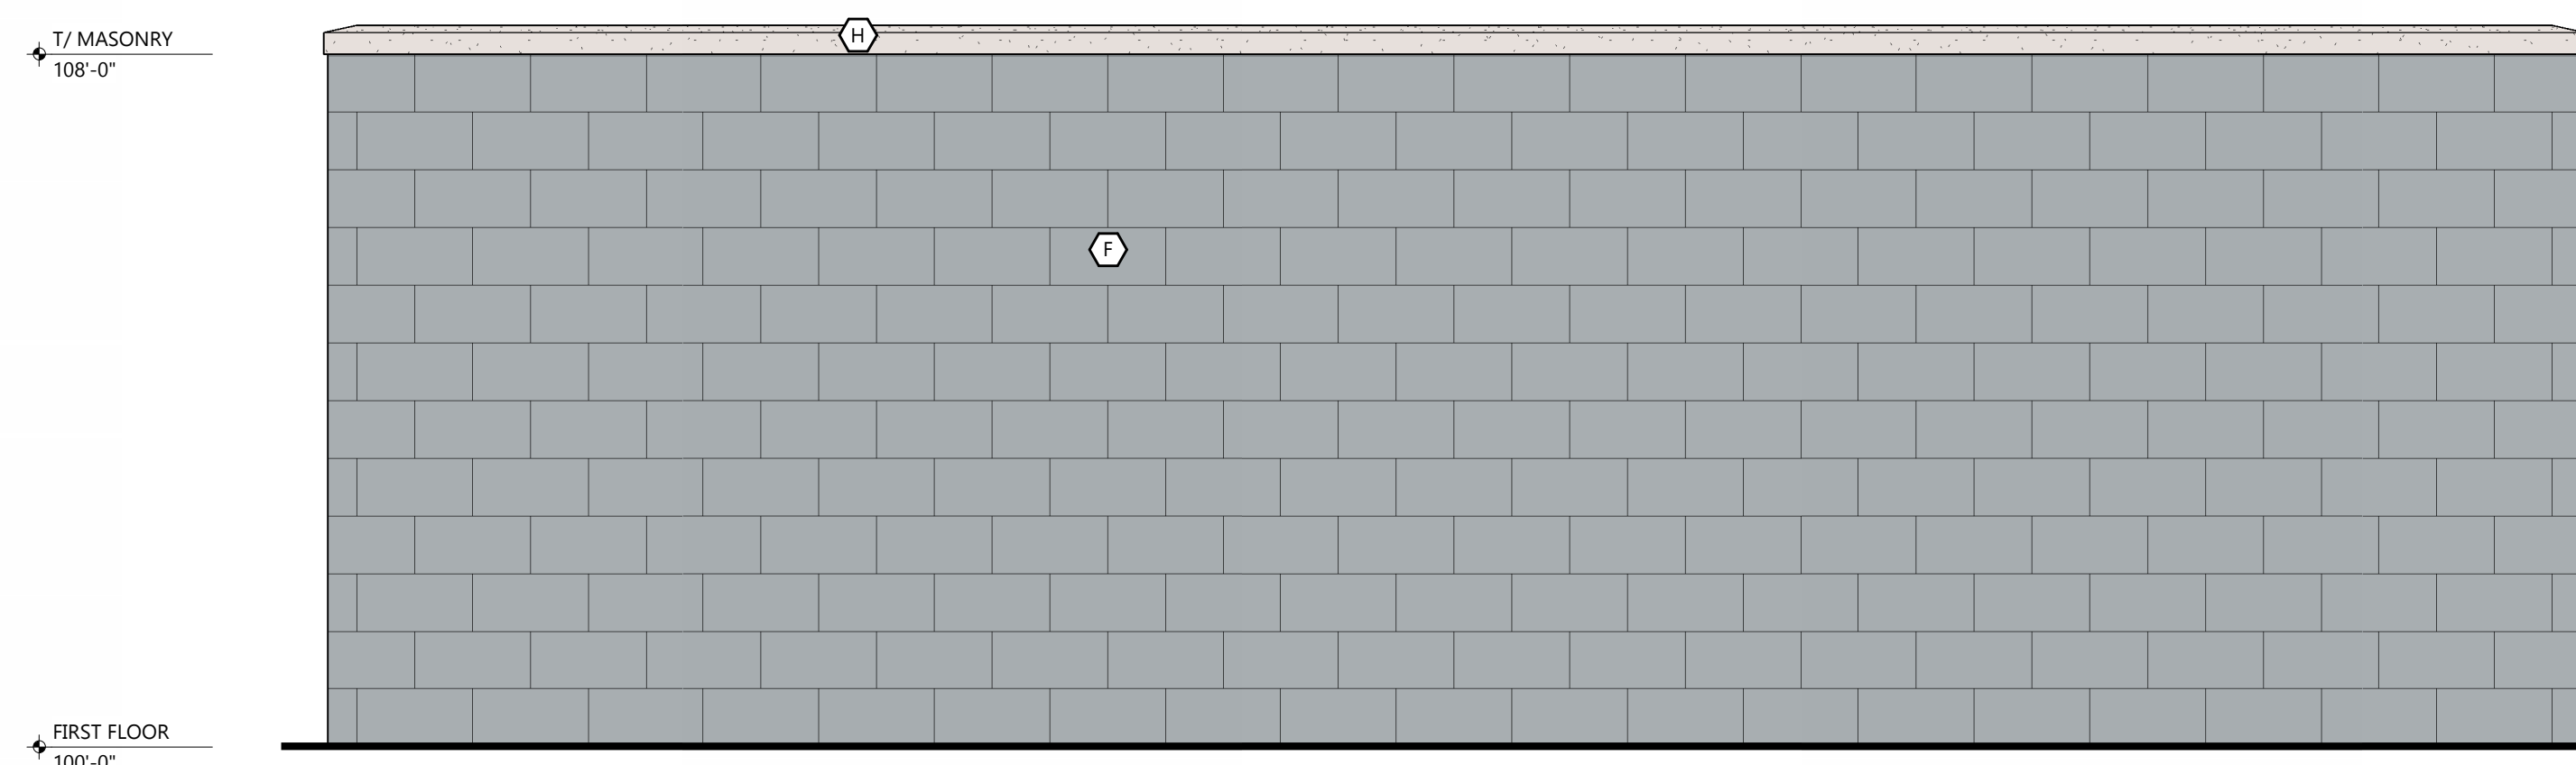

ELEVATION - REAR
SCALE: 1/2" = 1'-0"

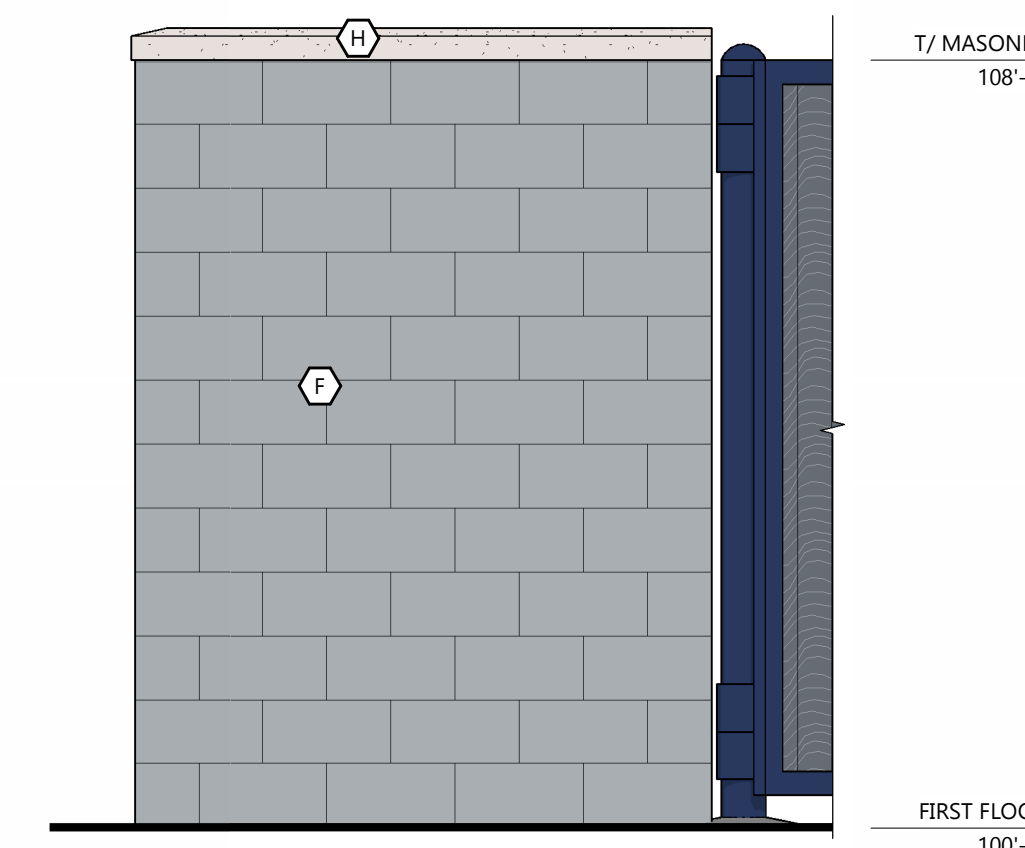

ELEVATION - LEFT
SCALE: 1/2" = 1'-0"

PROJECT INFORMATION

PROPOSED CAR WASH FOR:
MISTER CAR WASH #2580
STATE ROAD 16 • LA CROSS, WI 54601

(130L - V1.2 - Z0)

PROFESSIONAL SEAL

PRELIMINARY DATES

APR. 19, 2024

NOT FOR CONSTRUCTION

JOB NUMBER

240067400

SHEET NUMBER

PRE-4