

# JACKSON STREET TOWNHOMES A CONDOMINIUM

PART OF LOT 25, THE NORTH 10 FEET OF LOT 26 AND THE NORTH HALF OF THE WEST 40 FEET OF SAID LOT 26,  
ALL IN BLOCK 3 OF E.S. SMITH'S ADDITION, ALL IN SECTION 5, TOWNSHIP 15 NORTH, RANGE 7 WEST, CITY OF LA CROSSE,  
LA CROSSE COUNTY, WISCONSIN, DESCRIBED AS FOLLOWS:

COMMENCING AT THE SOUTHWEST CORNER OF SAID SECTION 5; THENCE N21°22'46"E 1389.35 FEET TO THE NORTHWEST CORNER OF SAID LOT 25 OF E.S. SMITH'S ADDITION AND THE POINT OF BEGINNING; THENCE S89°47'36"E ALONG THE NORTH LINE THEREOF 137.67 FEET; THENCE S41°27'16"E 3.55 FEET TO THE EAST LINE OF SAID BLOCK 3; THENCE S0°02'14"W ALONG THE EAST LINE THEREOF 57.35 FEET; THENCE N89°47'36"W 100.39 FEET; THENCE S0°23'20"W 15.00 FEET; THENCE N89°47'36"W 40.00 FEET TO THE EAST LINE OF THE ALLEY; THENCE N0°23'20"E ALONG SAID EAST LINE 75.00 FEET TO THE POINT OF BEGINNING.

RECEIVED FOR RECORDING THIS \_\_\_\_\_ DAY OF \_\_\_\_\_  
AT \_\_\_\_\_ O'CLOCK \_\_\_\_\_ M. AND FILED AS DOCUMENT # \_\_\_\_\_  
IN VOLUME \_\_\_\_\_ OF PLATS ON PAGES \_\_\_\_\_

ROBIN KADRMAS LA CROSSE COUNTY REGISTER OF DEEDS



I HEREBY CERTIFY THAT I HAVE SURVEYED THE ABOVE DESCRIBED PROPERTY AND THAT THE ABOVE MAP IS A TRUE REPRESENTATION THEREOF AND SHOWS THE SIZE AND LOCATION OF THE PROPERTY, ITS EXTERIOR BOUNDARIES, THE LOCATION AND DIMENSIONS OF ALL STRUCTURES THEREON, FENCES, APPARENT EASEMENTS AND ROADWAYS AND VISIBLE ENCROACHMENTS, IF ANY.

FREDERICK J. HILBY P.L.S. 2841  
LA CROSSE ENGINEERING & SURVEYING CO., INC.


WEST 1/4 CORNER  
SEC. 5, T15N, R7W  
FOUND PK NAIL

**SURVEYED BY:**  
LA CROSSE ENGINEERING  
& SURVEYING CO., INC.  
1206 S. 3RD STREET  
LA CROSSE, WI 54601

**SURVEYED FOR:**  
STEVE SCHLICHT  
1910 31st STREET S  
LA CROSSE, WI 54601

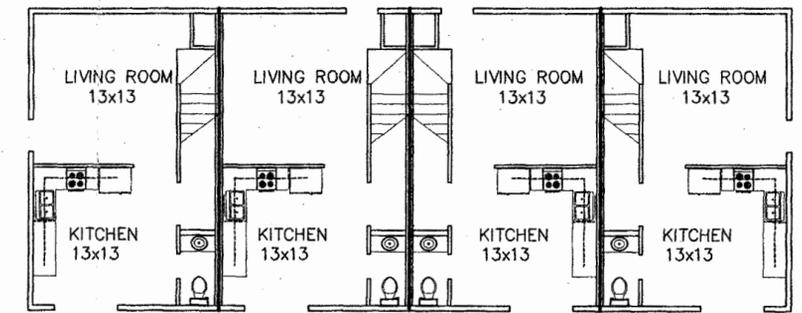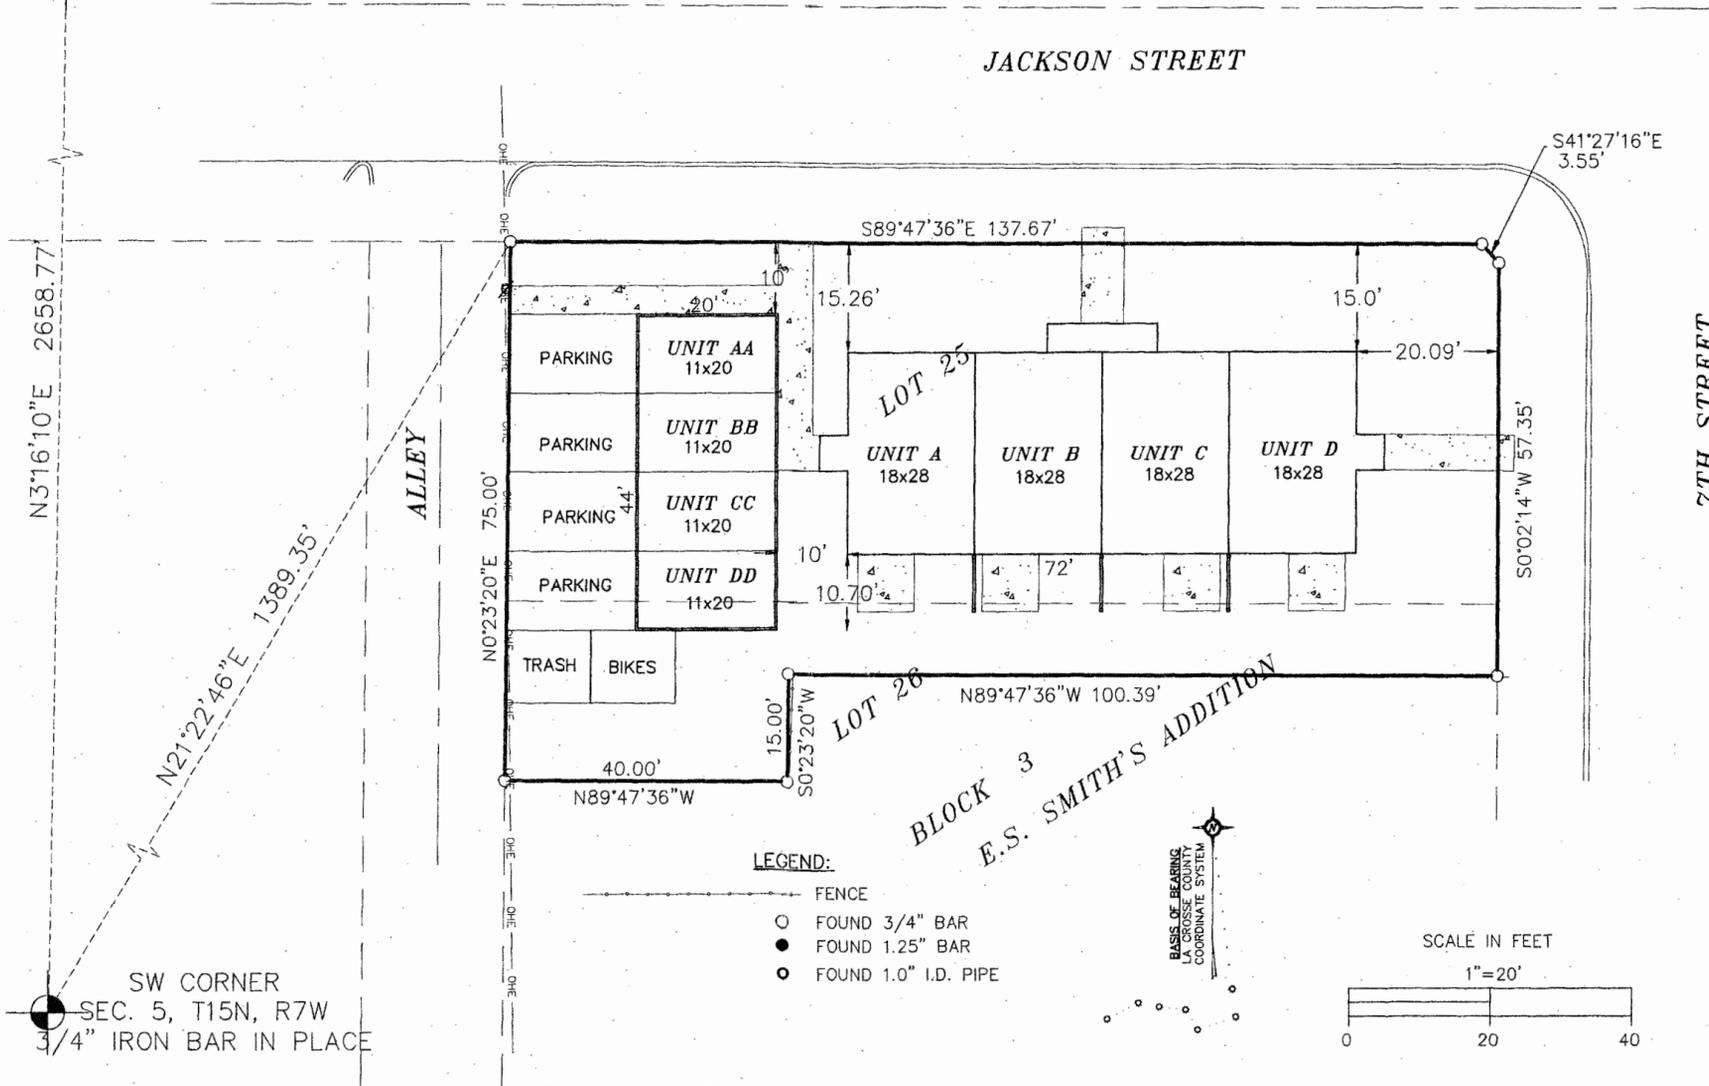

UNIT A UNIT B UNIT C UNIT D  
MAIN FLOOR  
NOT TO SCALE

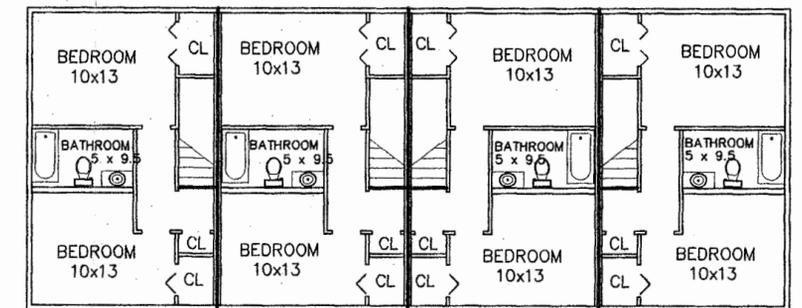

UNIT A UNIT B UNIT C UNIT D  
SECOND FLOOR  
NOT TO SCALE