

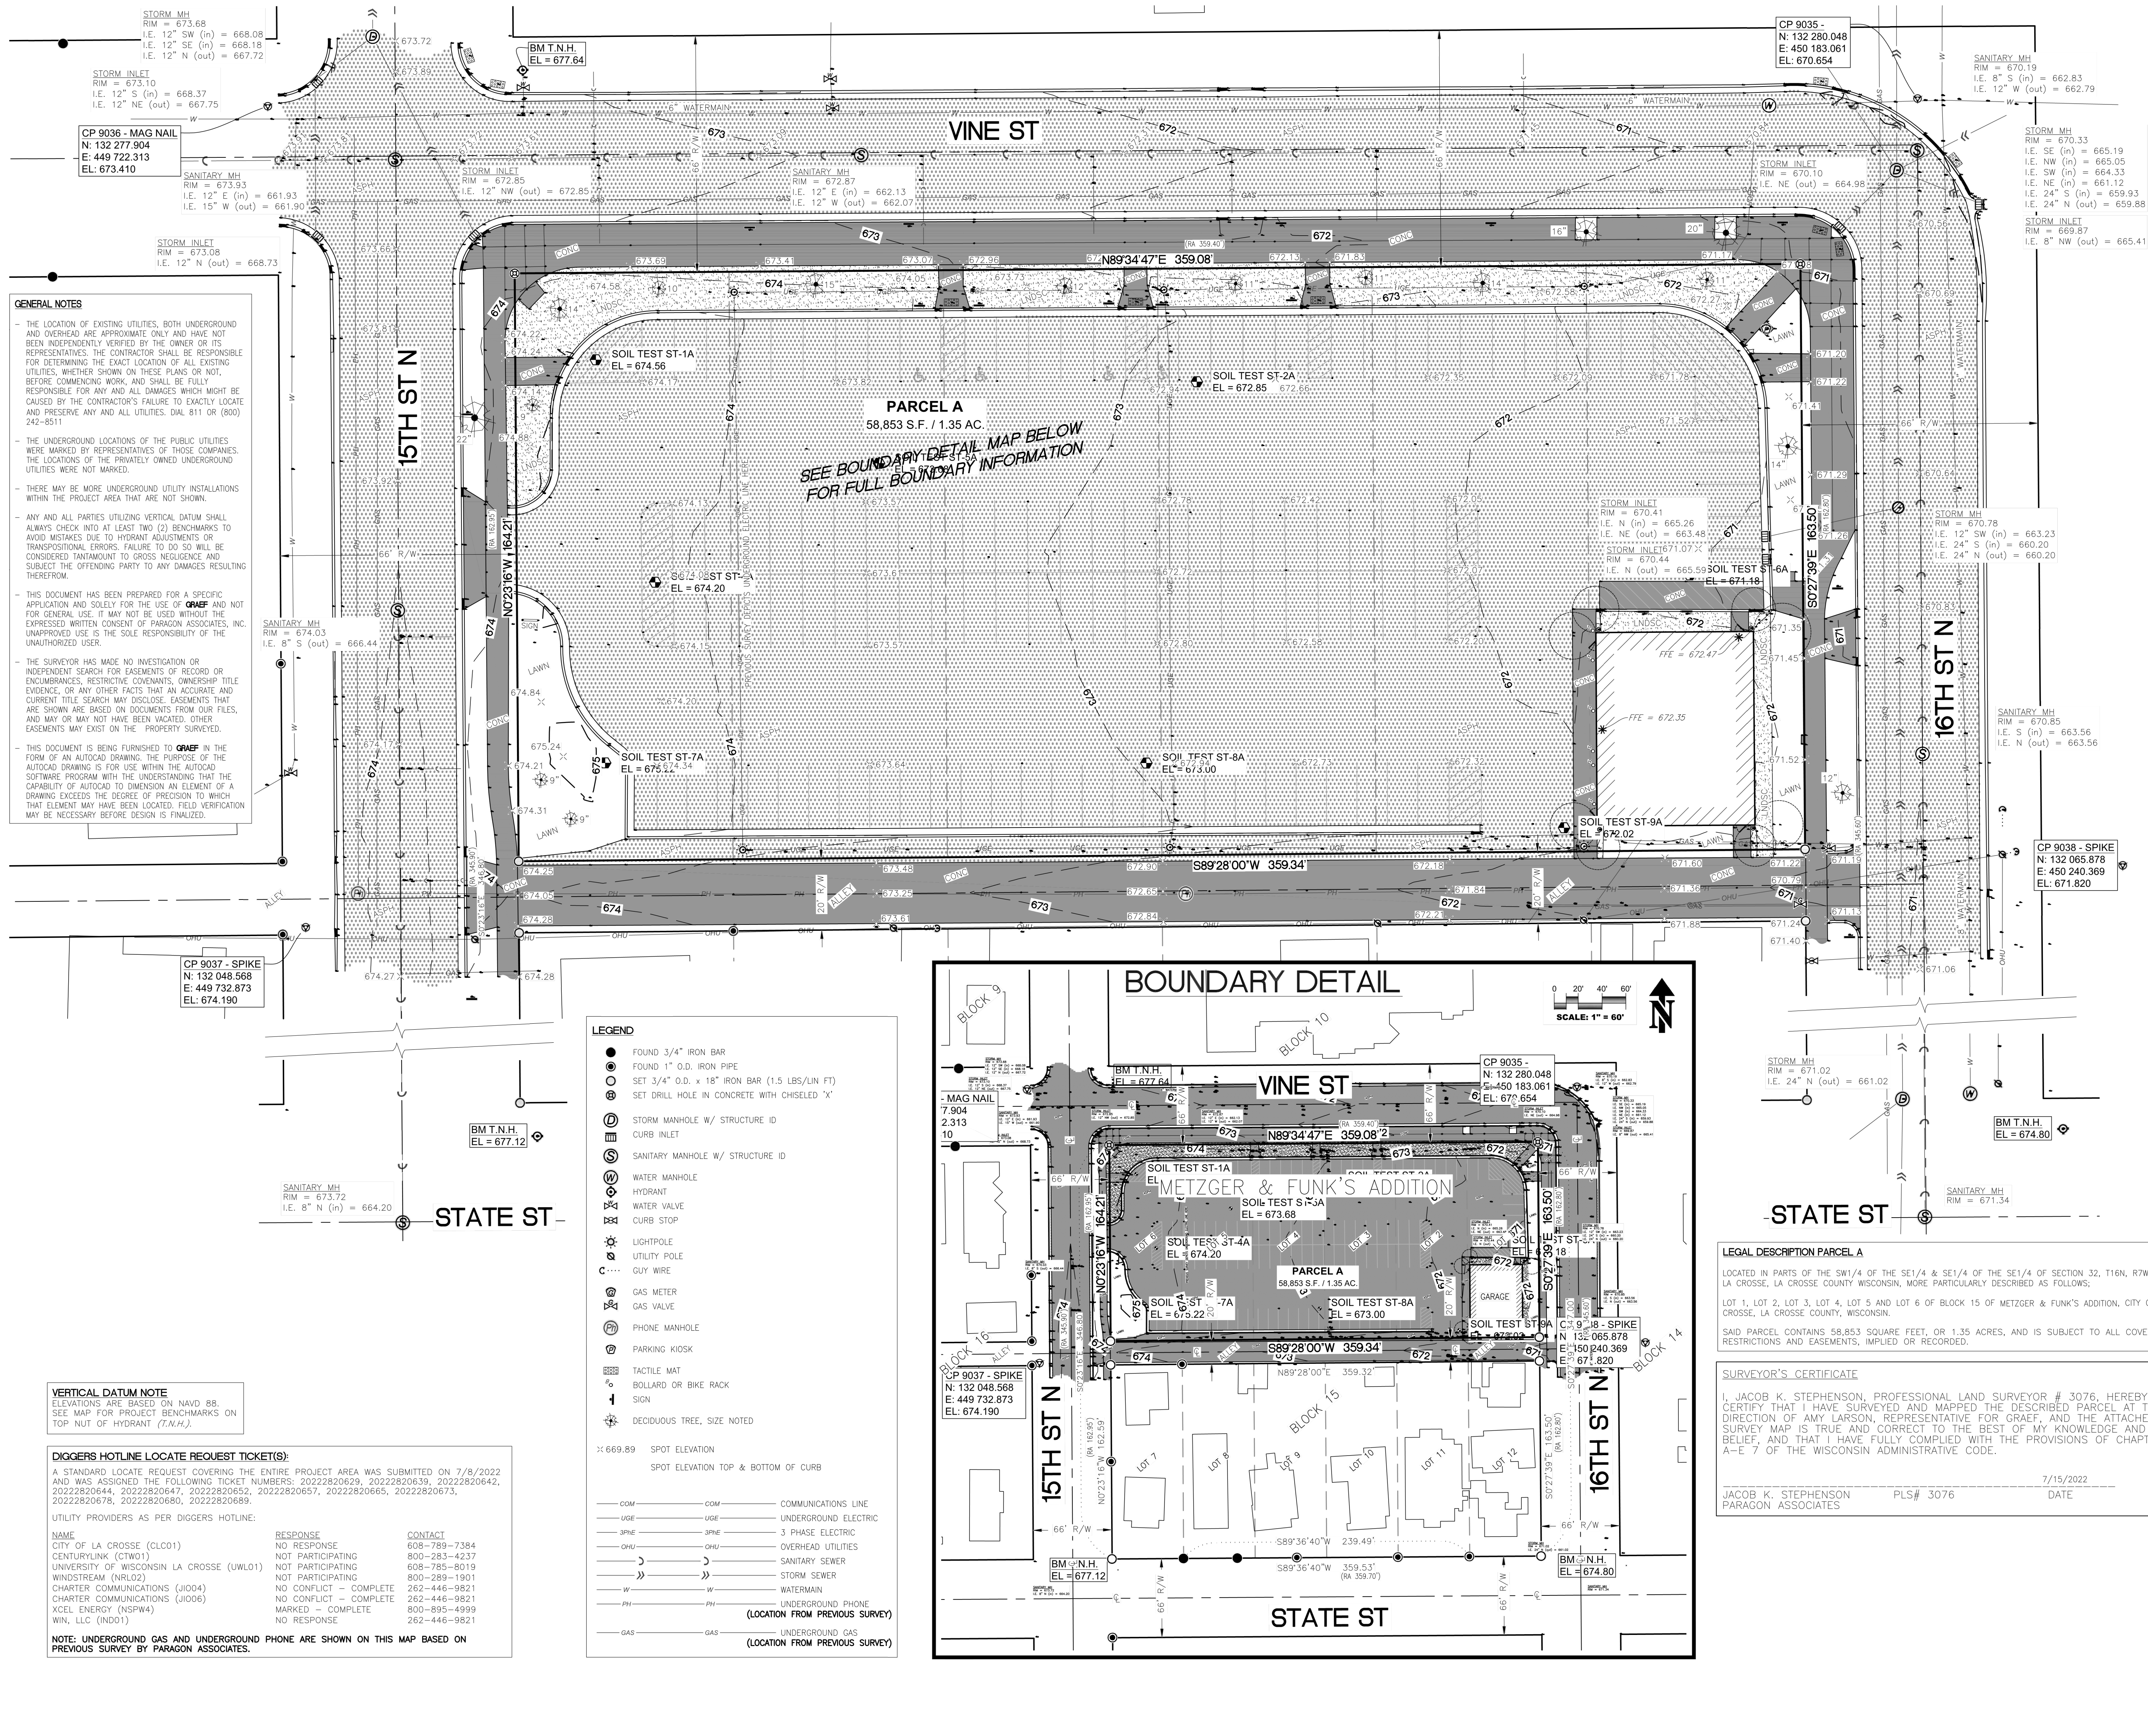


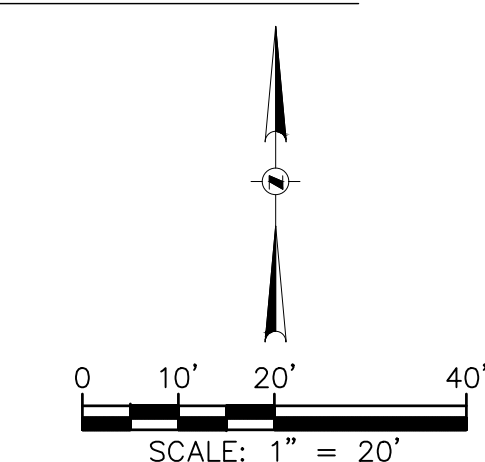

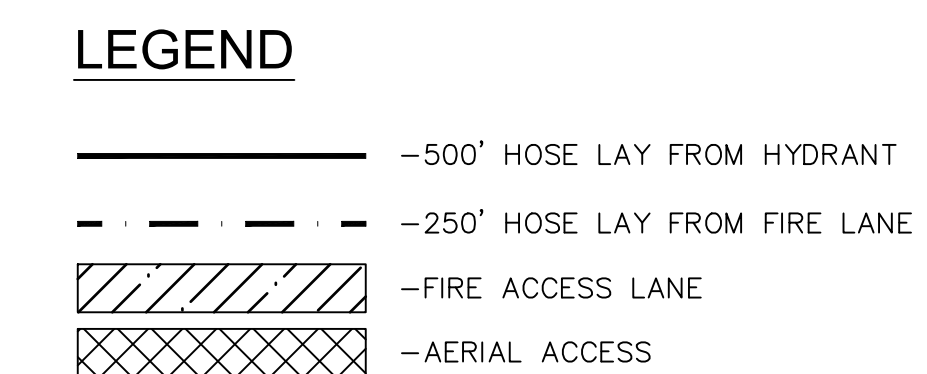


GRAEF

1010 East Washington Avenue,
Suite 202
Madison, WI 53703-4416
608 / 242 1550
608 / 242 0787 fax

www.graef-usa.com

Consultant:

**State of Wisconsin
Department of Administration
Division of Facilities Development**

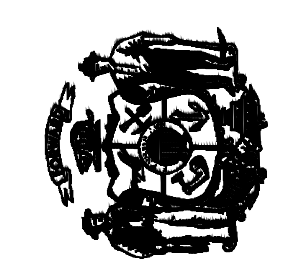

UNIVERSITY OF WISCONSIN - LA CROSSE

Project Title:
PARKING RAMP AND BUILDING ADDITION
CENTER FOR THE ARTS AND POLICE BUILDING

UNIVERSITY OF WISCONSIN - LA CROSSE

Sheet Title:
FIRE ACCESS PLAN

Revisions:		
No.	Date	Description
Graphic Scale	AS	NOTED
DFD Number	20J1T	
Set Type	BD	
Date Issued	09/22/2023	
Sheet Number	C600R	