



TREE PLANTING DETAIL

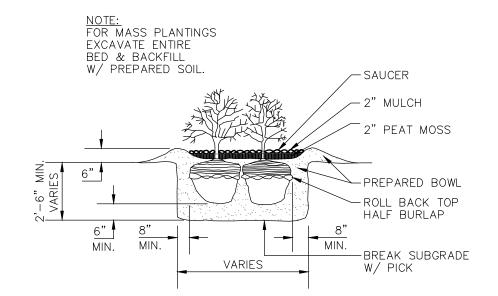

SHRUB PLANTING DETAIL NO SCALE

LANDS	CAPING CALCULATIONS	15.10(B)(6)(d)
ZONE	REQ. PLANTS	PLANTS PROVIDED
STREET F.4a	1 TREE IN BOULEVARD PER 40' OF FRONTAGE 2nd St. = 455' (11 TREES) La Crosse St. = 174' (4 TREES) 3rd St. = 198' (5 TREES)	N/A N/A 5 CANOPY TREES
ON LOT F.4b	2 TREES AND 8 SHRUBS PER 600SF OF LANDSCAPED AREA 30,427 SF/ 600 SF = 101 TREES 406 SHRUBS	21 TREES 326 SHRUBS/149 PERENNIALS
PARKING F.9b	PROVIDE 3' HIGH HEDGE BETWEEN PARKING AREAS AND STREET FRONTAGE.	68 SHRUBS FOR SCREENING
INTERIOR LANDSCAPING	PROVIDE 10% MINIMUM OF PARKING LOT FOR INTERIOR LANDSCAPING	INTERIOR LANDSCAPING: 16.2%

	LANL	SCAPING NOTES		
SYMBOL	COMMON NAME	BOTANICAL NAME	PLANTED SIZE	QUANTITY
	DECIDA	JOUS TREES		
Sm	Scarlet Sentinel Maple	Acer x freemanii 'Scarsen'	3"	5
Sh	Skyline Honeylocust	Gleditsia triacanthos 'Skyline'	2"	1
Ge	Golden Eclipse Tree Lilac	Syringa reticulatat "Golden Eclipse"	2"	20
	<u>DECIDU</u>	OUS SHRUBS		
Dh	Dwarf Bush Honeysuckle	Diervilla Ionicera	3 gal.	66
Fs	Freobel Spirea	Spiraea japonica froebelii	3 gal.	29
Gm	Goldmound Spirea	Spiraea x bumalda 'Goldmound'	5 gal.	52
Am	Autumn Magic Black Chokeberry	Aronia melanocarpa 'Autumn Magic'	5 gal.	24
	<u>Everg</u>	REEN SHRUBS		
Та	Techny Arborvitae	Thuja occidentalis	5 gal.	68
Wc	Hetz Midget White Cedar	Thuja occidentalis 'Hetz Midget'	5 gal.	87
	<u> PE</u>	RENNIALS		
Kf	'Karl Foerster' Feather Reedgrass	Calamagrostis x acutiflora 'Karl Foerster'	1 gal.	76
Sd	Stella d'Oro Daylily	Hemerocallis 'Stella d'Oro'	1 gal.	36
Ва	Blue Autumn Aster	Aster 'blue autumn'	1 gal.	26
Bs	Black-eyed Susan — Goldsturm	Rudbeckia fulgida	1 gal.	11

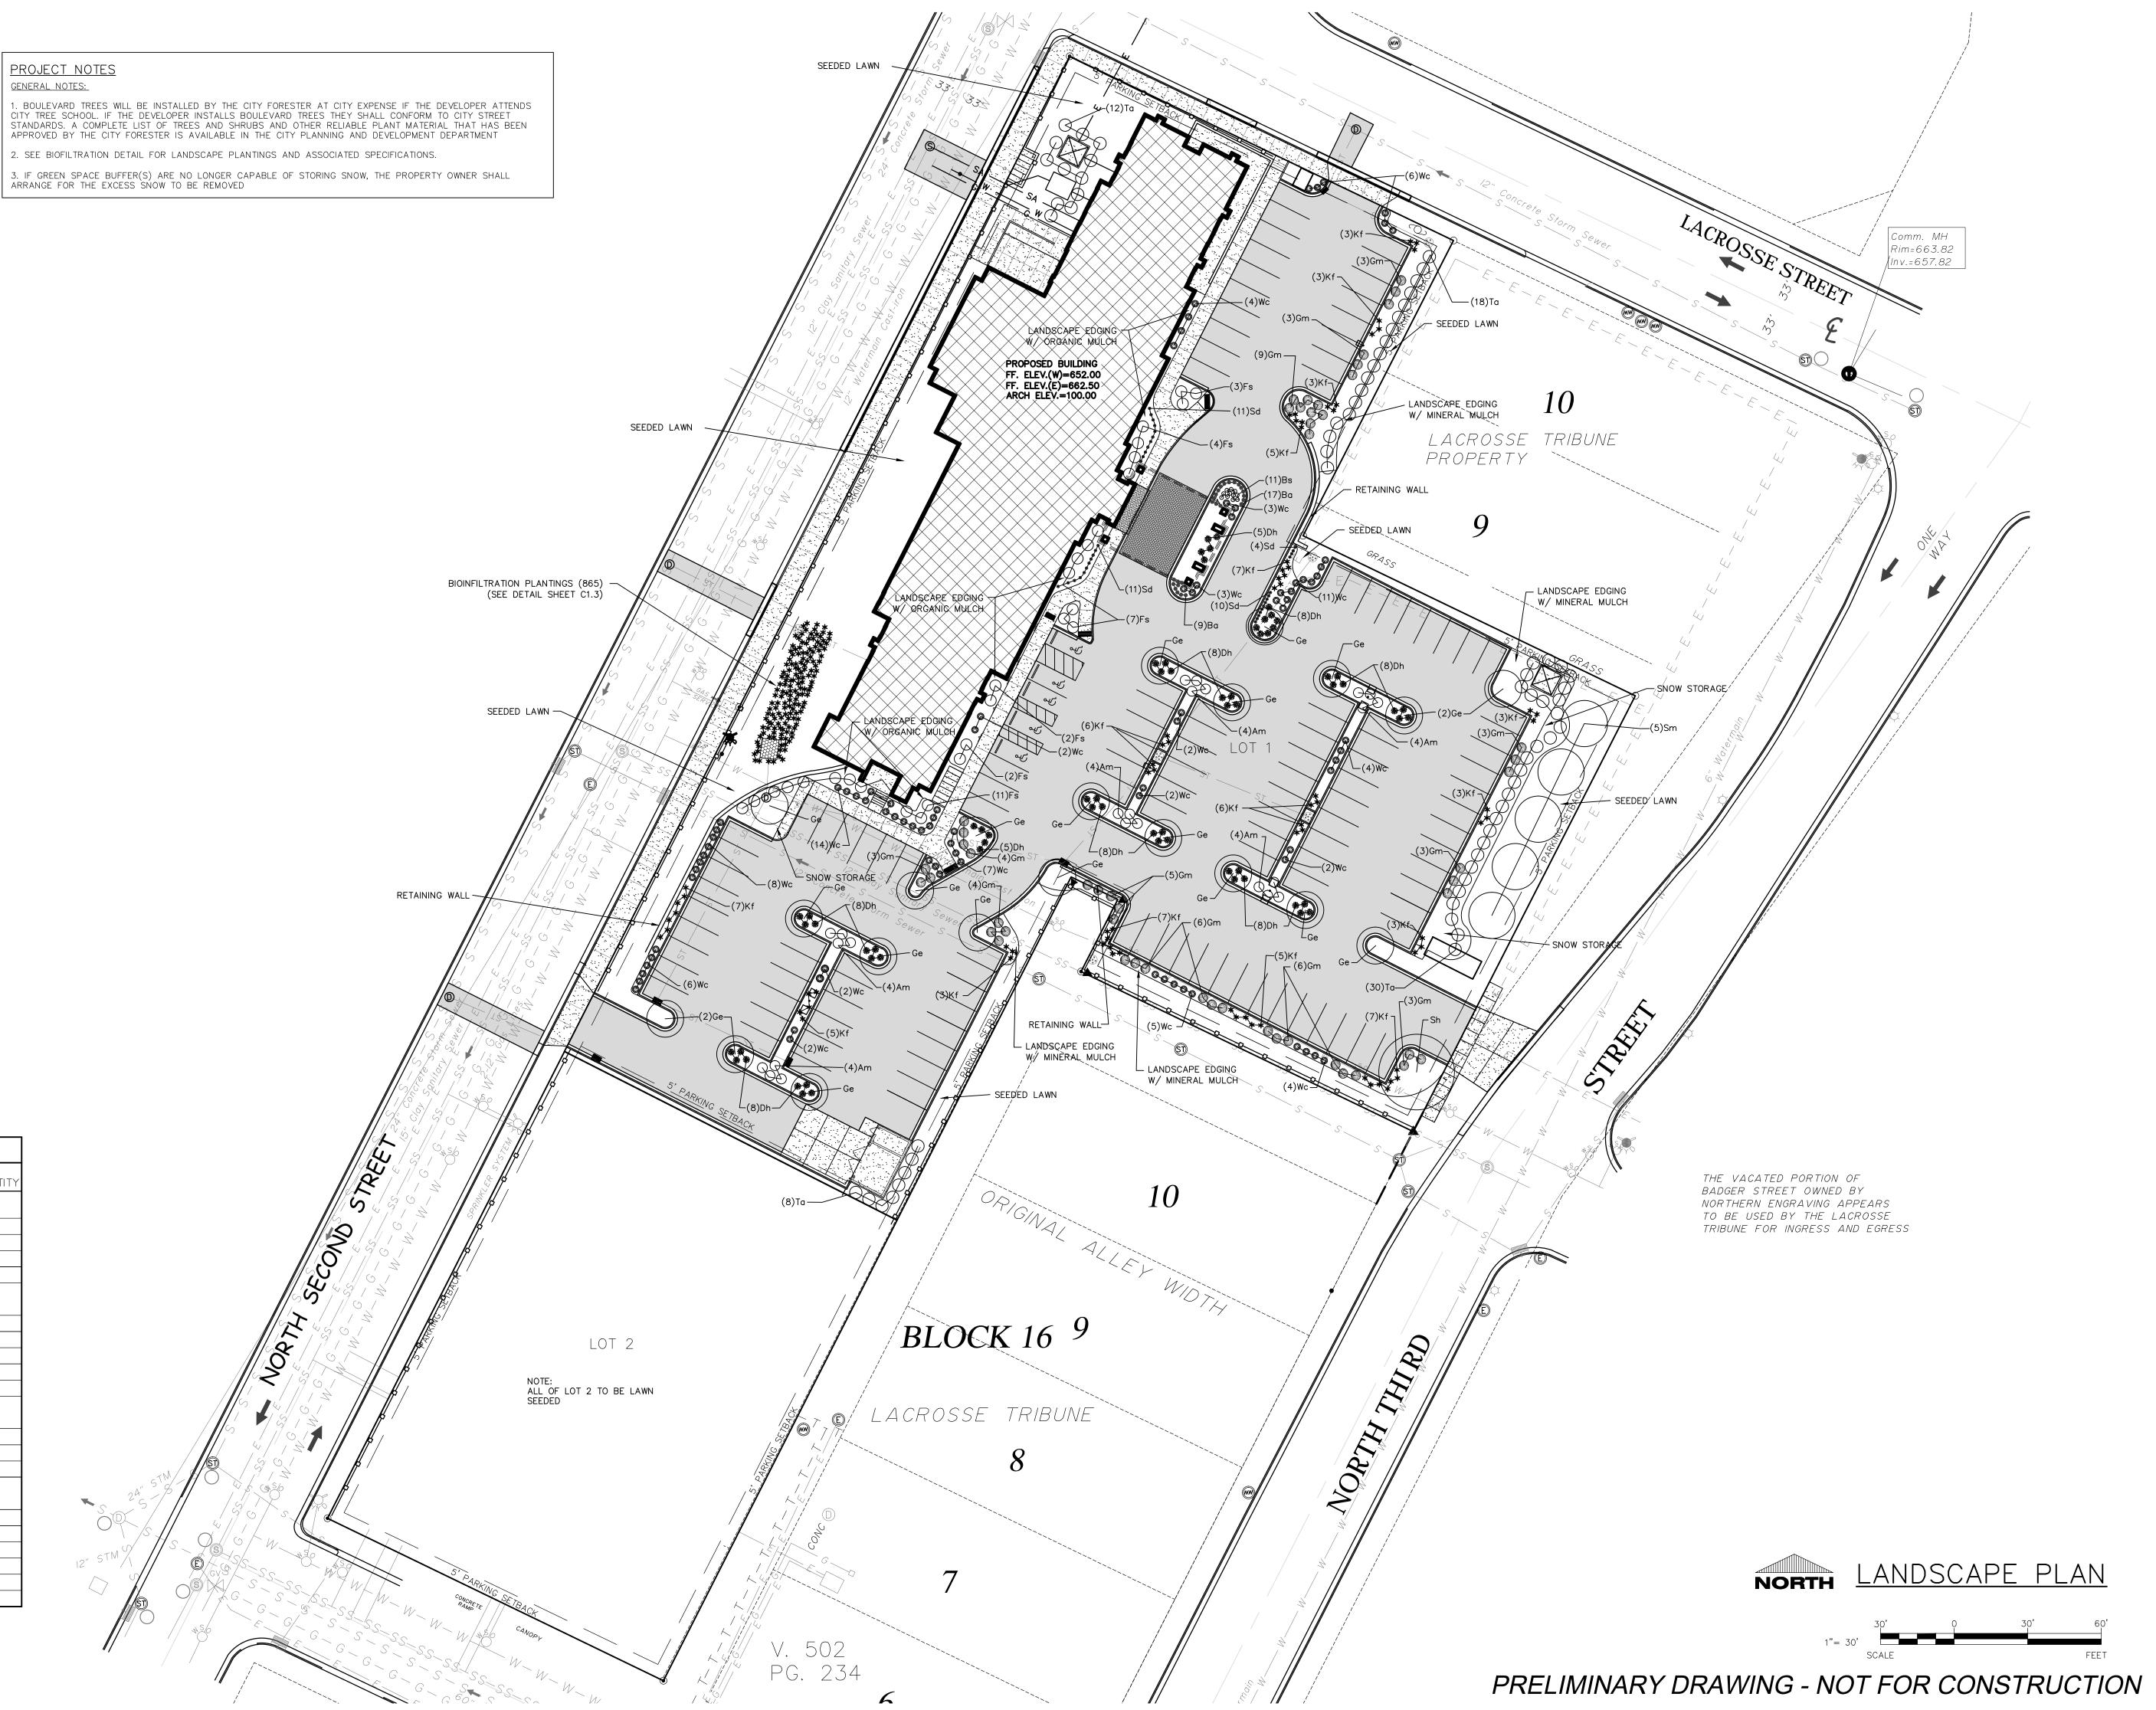

EXCEL ENGINEERING inc.

100 CAMELOT DRIVE FOND DU LAC, WI 54935 PHONE: (920) 926-9800 FAX: (920) 926-9801

Always a Better Plan

CROSSE HOTEL GROUP, LLC
5 E. MAIN STREET, SUITE 210

HAMPTON INN & SUITES

N. 3RD AND LA CROSSE ST.

PRELIMINARY SHEET DATES: APRIL 4, 2014

JOB NUMBER: 1402940 SHEET

C1.5