




# SITE PLAN

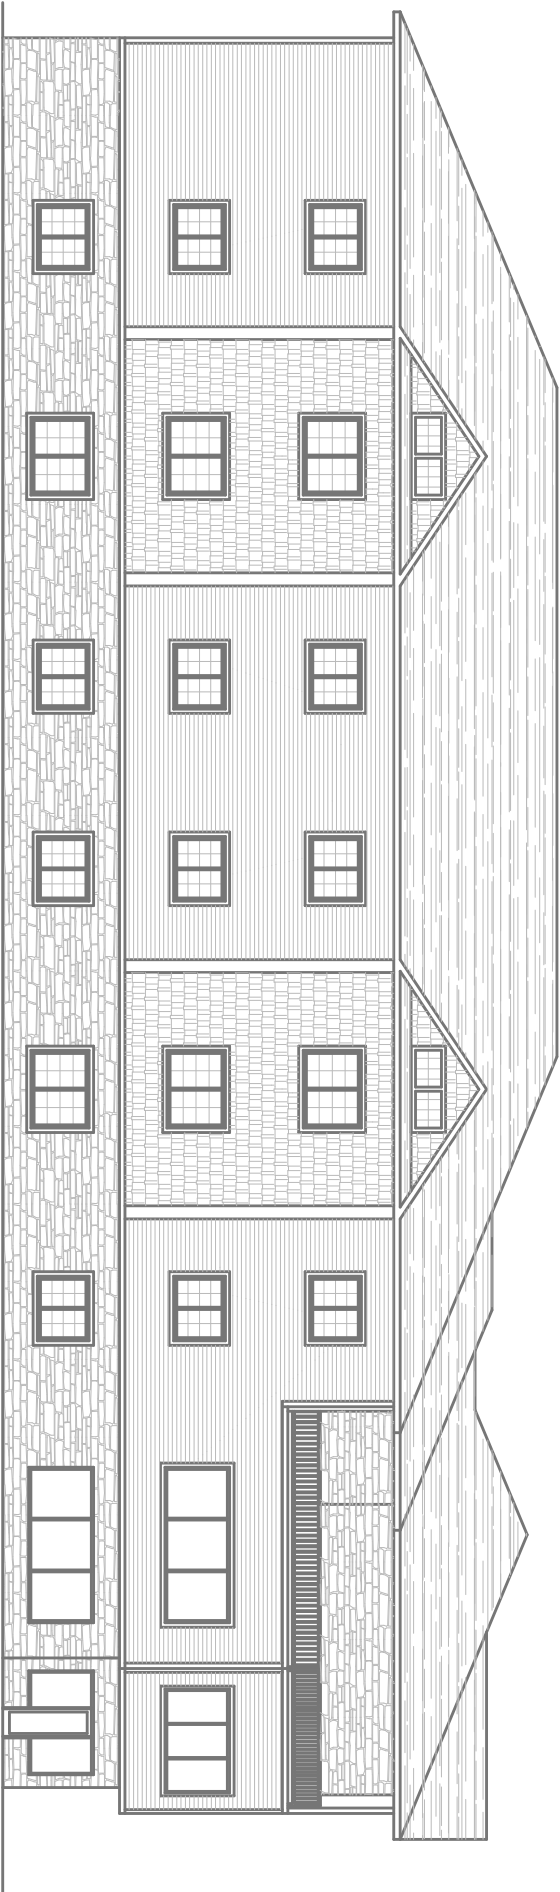

SOUTH ELEVATION ( LA CROSSE ST )

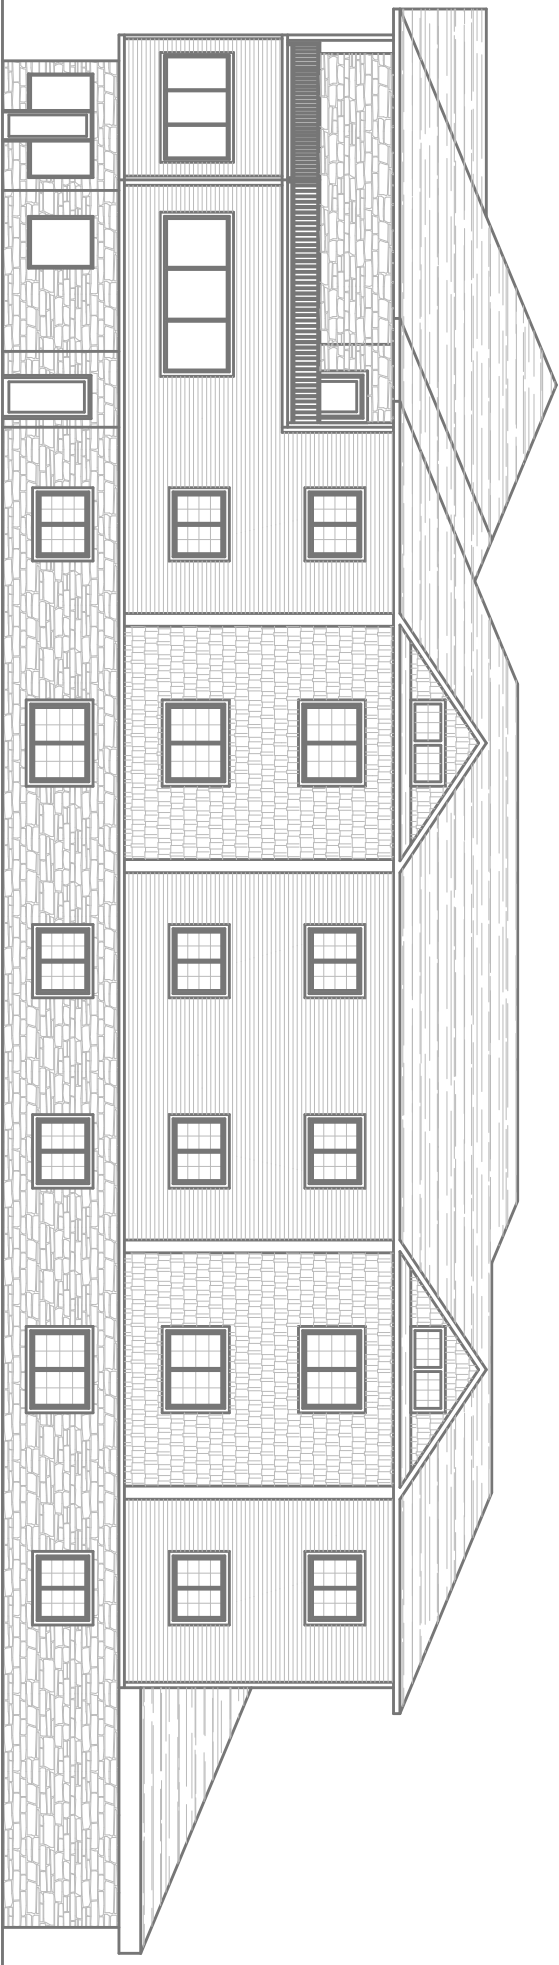


EAST ELEVATION ( 11TH ST N )

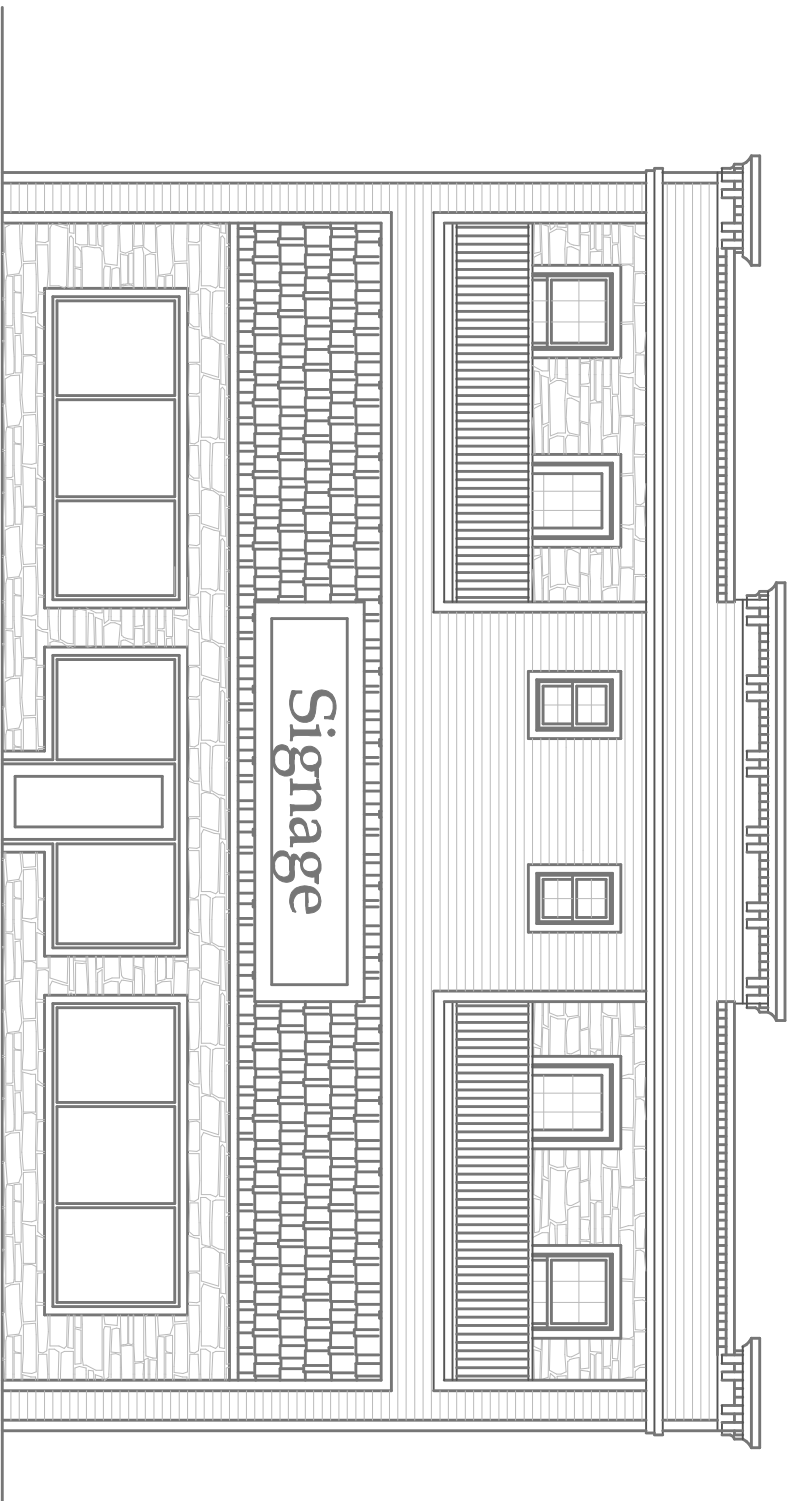


SOUTH ELEVATION ( LA CROSSE ST )




FIRST FLOOR PLAN

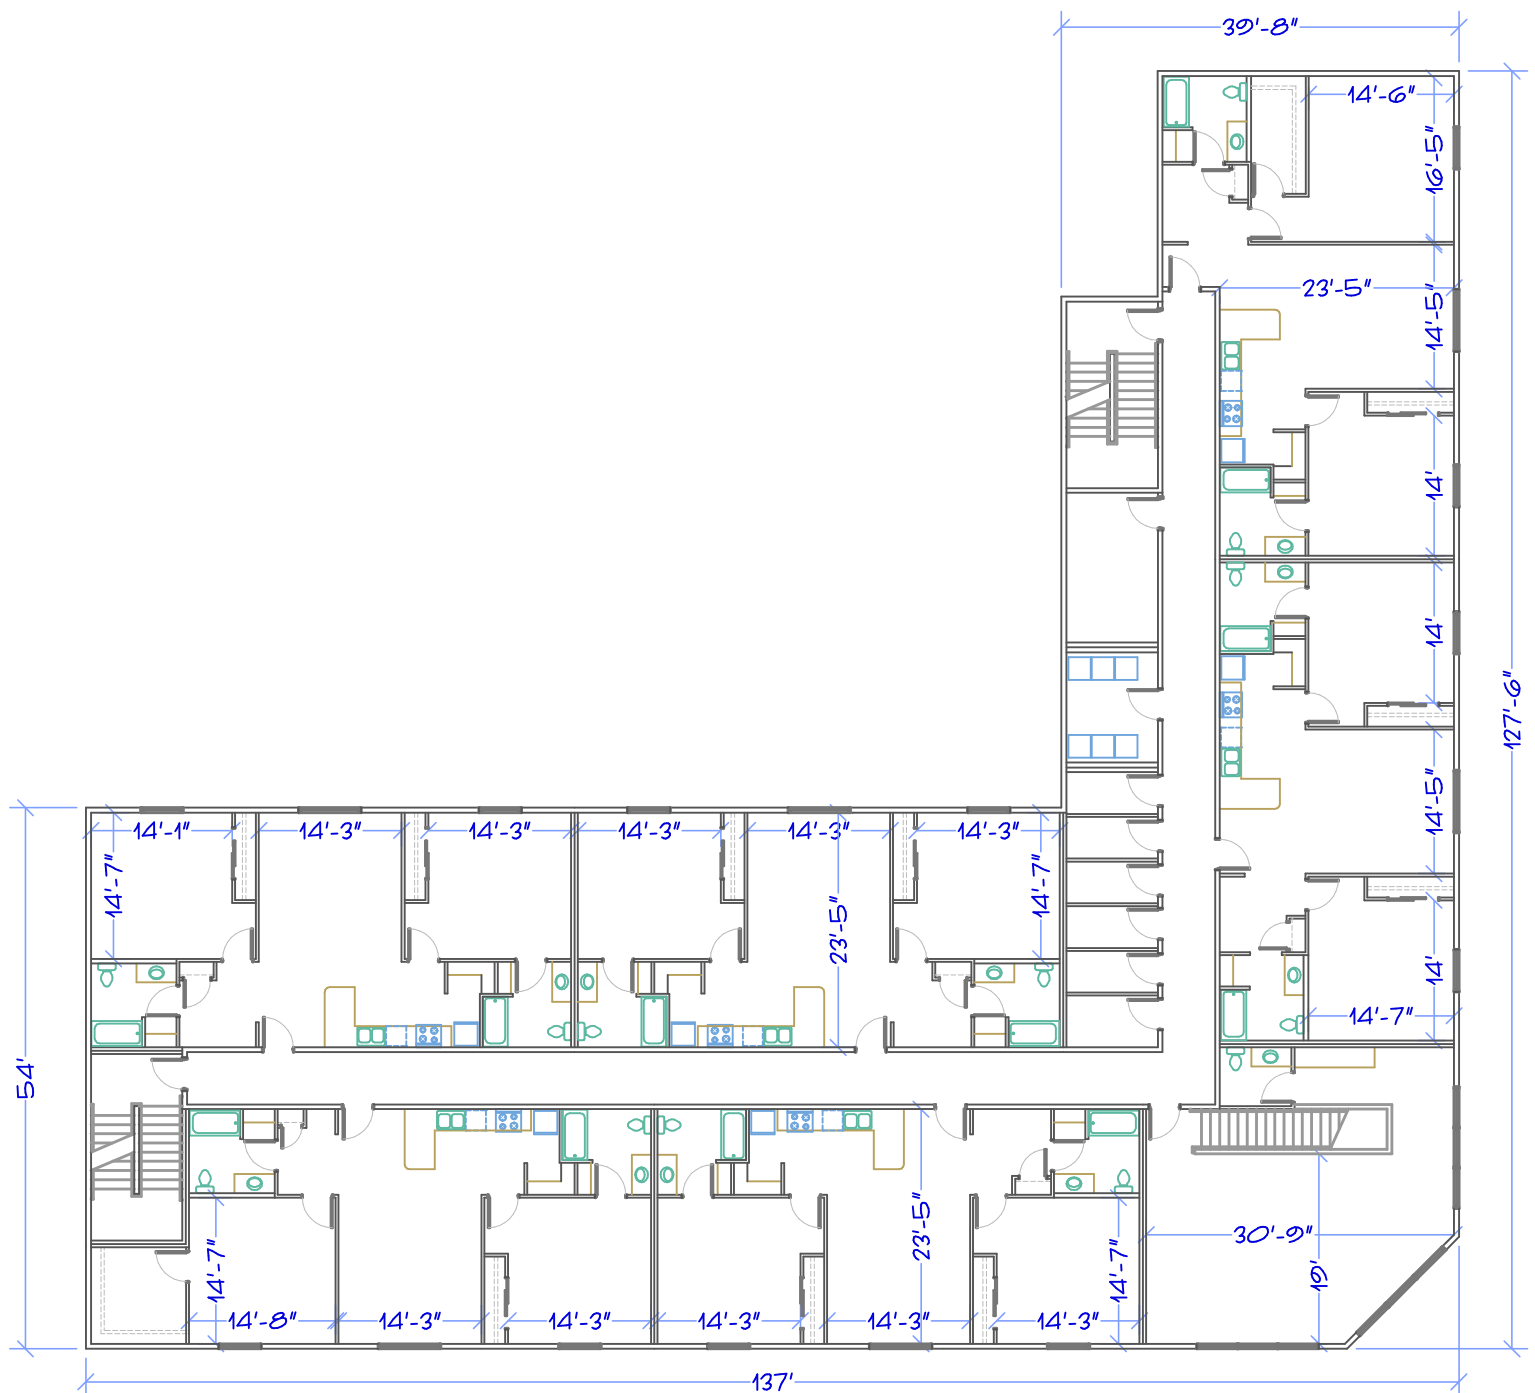


SECOND FLOOR PLAN

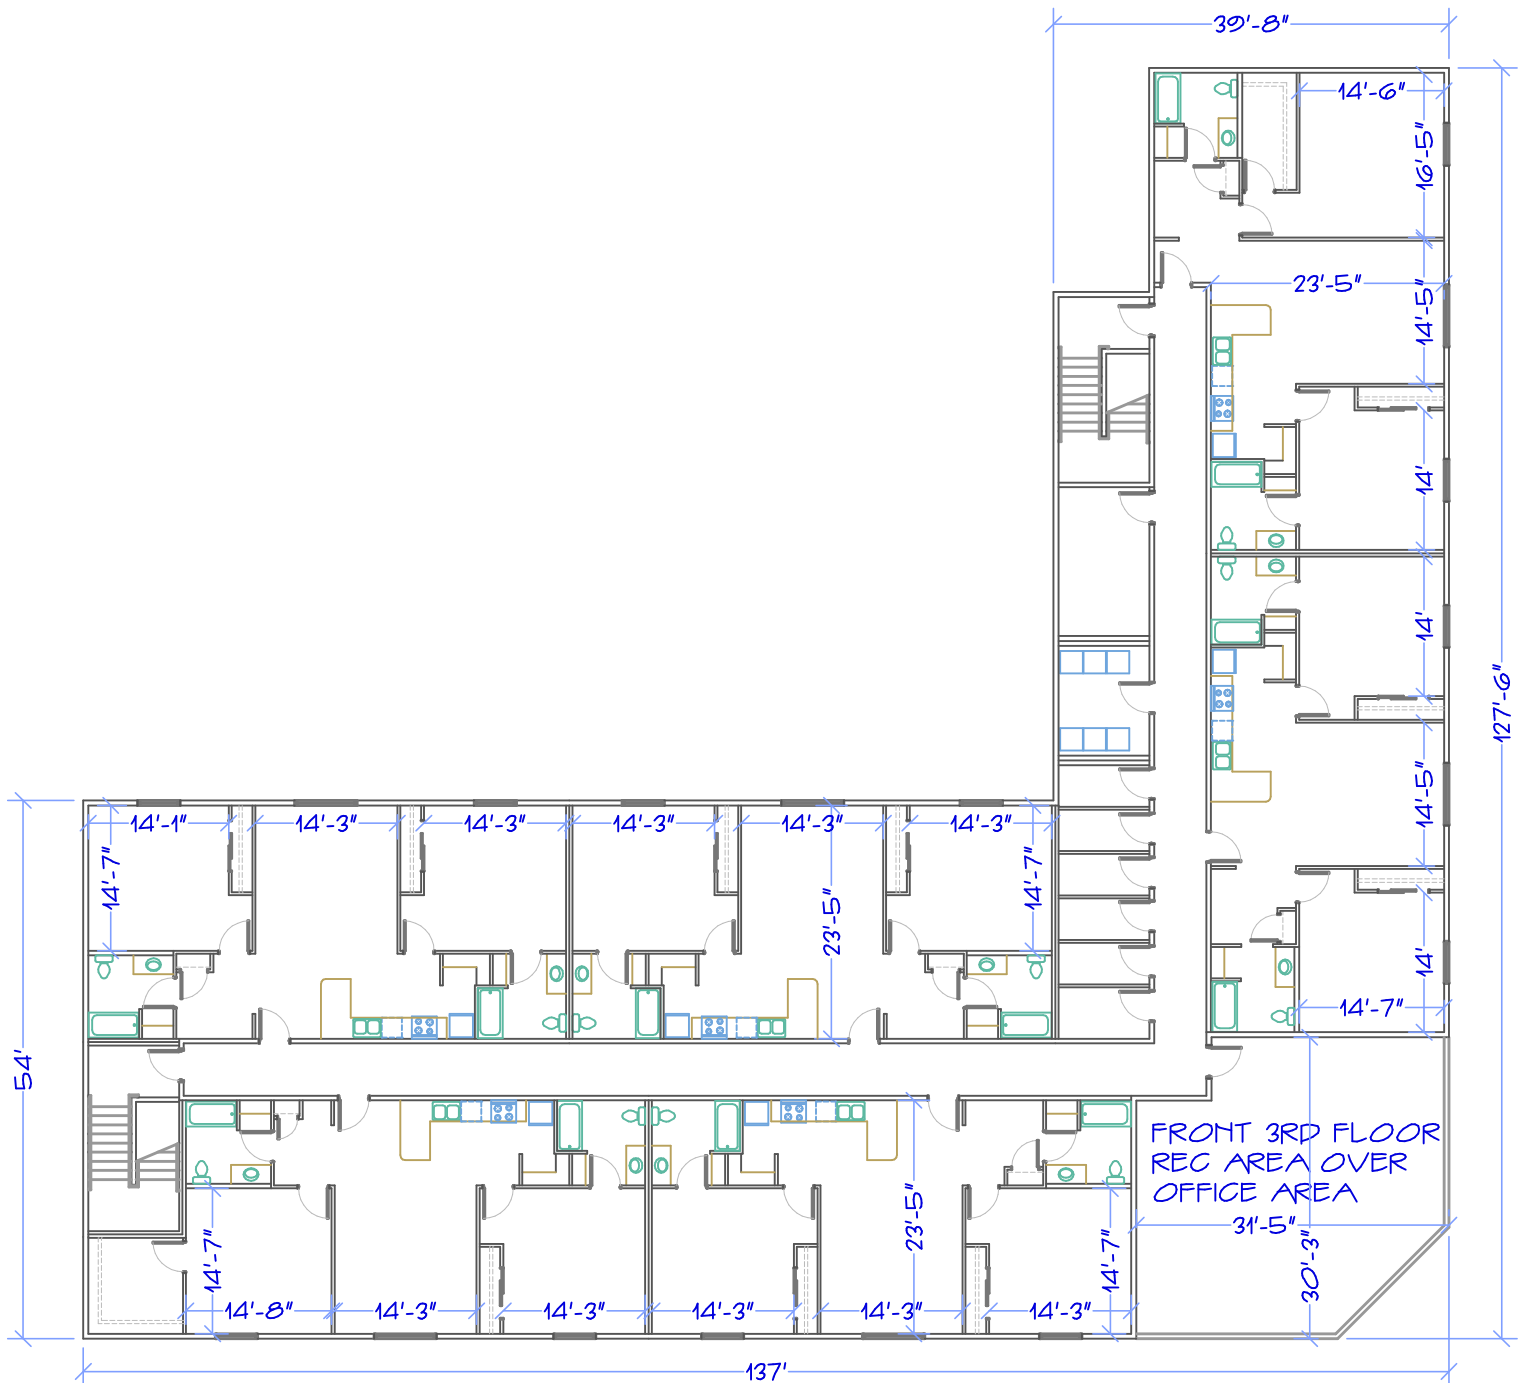

THIRD FLOOR PLAN

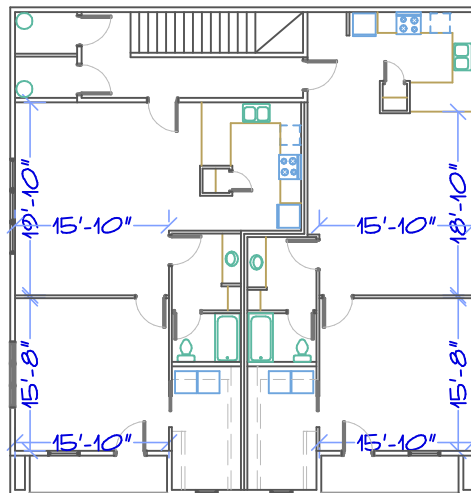

SECOND FLOOR PLAN

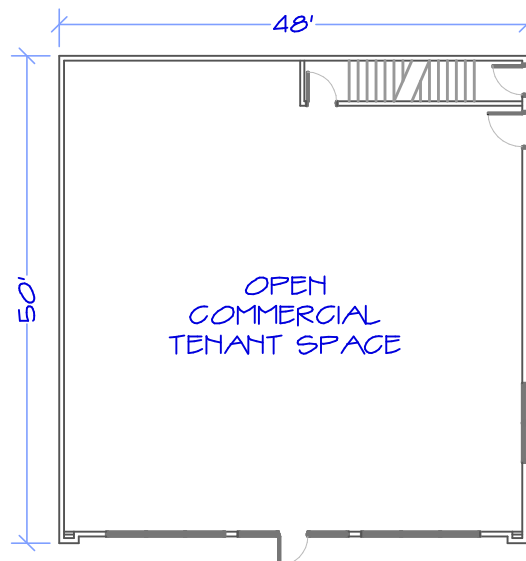

FIRST FLOOR PLAN