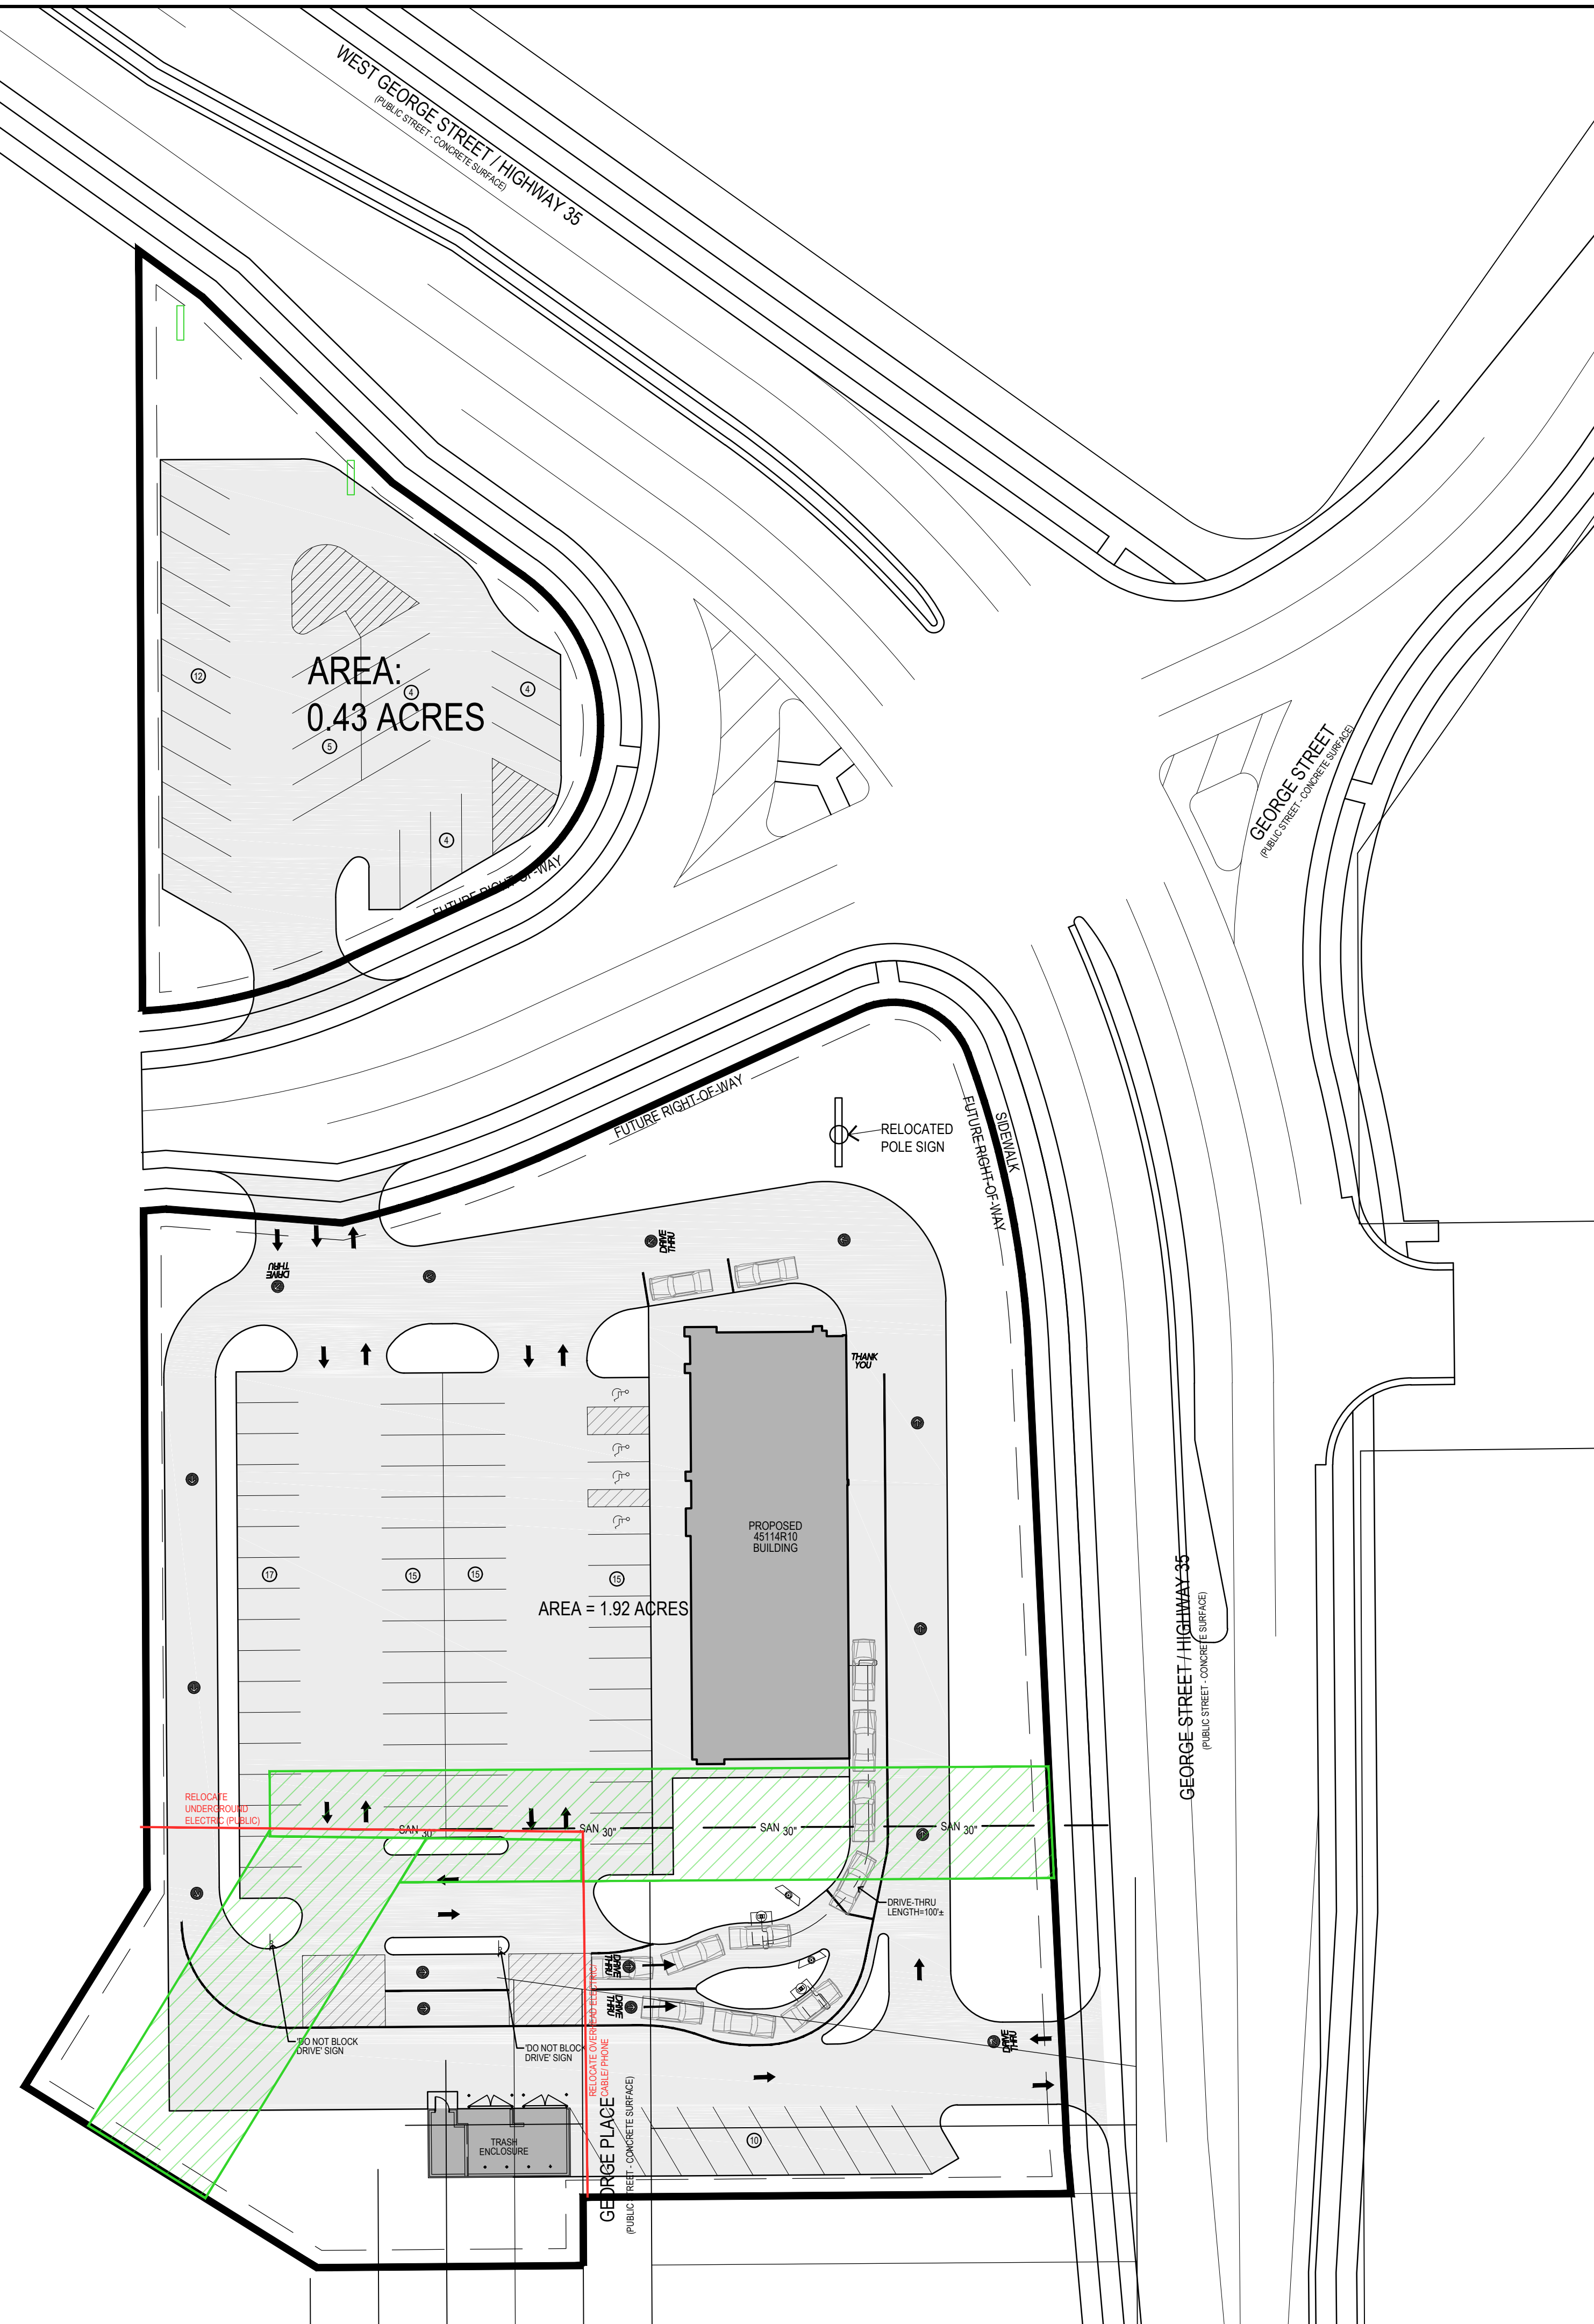
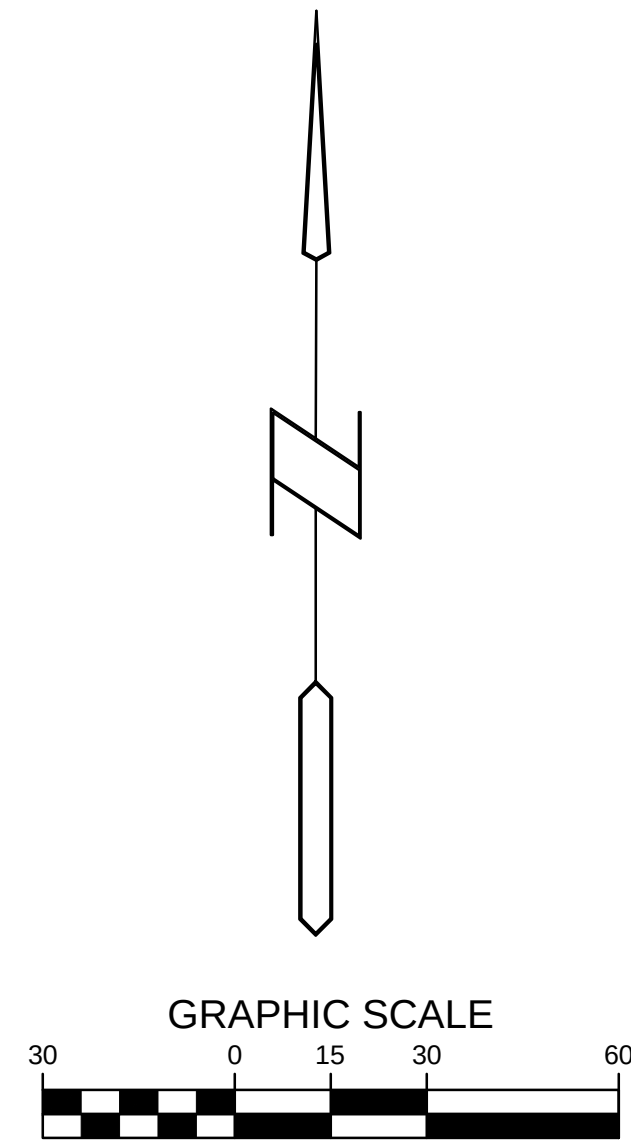


MCDONALD'S
LA CROSSE, WI - GEORGE ST
CONCEPT PLAN K

PARKING REQUIREMENTS:
PARKING REQUIREMENTS = 1 SPACE PER 150SF OF FLOOR AREA
PARKING REQUIRED = 5,700 / 150 = 38 STALLS
MAIN SITE PARKING PROVIDED = 72 STALLS (INCL 4 HC STALLS)
EMPLOYEE PARKING PROVIDED = 29 STALLS
TOTAL PARKING PROVIDED = 101 STALLS (INCL 4 HC STALLS)

[illegible]