



CERTIFIED SURVEY MAP

Lot 1, C.S.M., Vol. 14, Pg. 37, D.N. 1511295,
 Located in the SW-NE, Section 19, T16N-R6W,
 Town of Barre, La Crosse County, WI

GRAPHIC SCALE

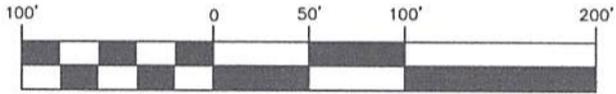

(In Feet)
 1 inch = 100 ft.

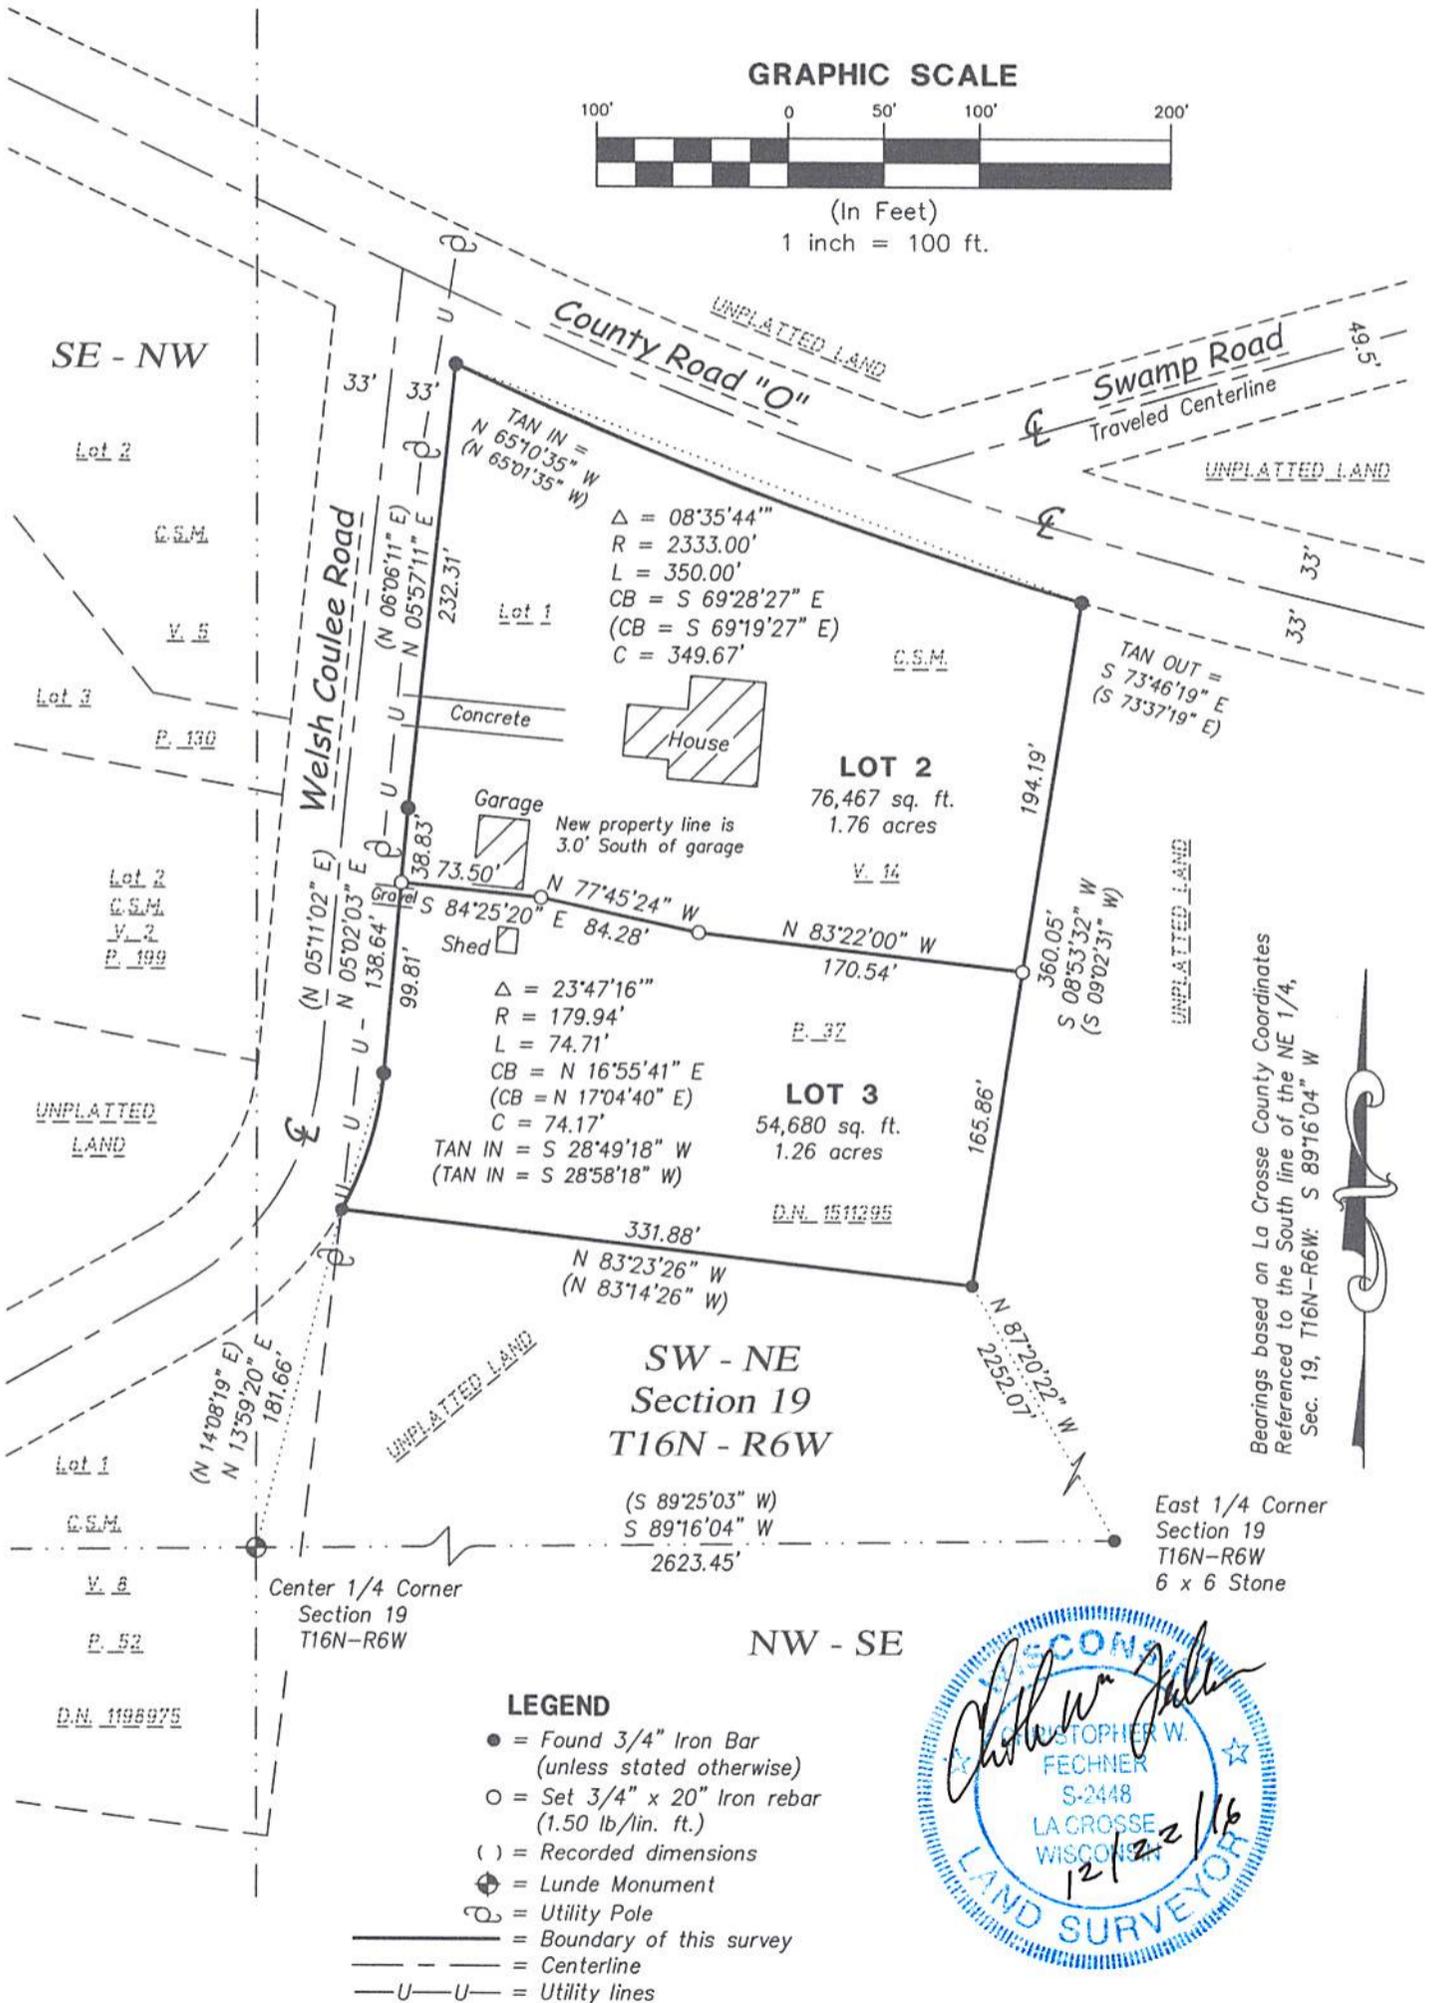

Bearings based on La Crosse County Coordinates
 Referenced to the South line of the NE 1/4,
 Sec. 19, T16N-R6W: S 89°16'04" W

CERTIFIED SURVEY MAP

Lot 1, C.S.M., Vol. 14, Pg. 37, D.N. 1511295,
Located in the SW-NE, Section 19, T16N-R6W,
Town of Barre, La Crosse County, WI

SURVEYOR'S CERTIFICATE


I, Christopher W. Fechner, Professional Land Surveyor, do hereby certify that I have surveyed and mapped this Certified Survey Map being all of Lot 1, Certified Survey Map, Volume 14, Page 37, Document Number 1511295 located in part of the SW 1/4 of the NE 1/4, Section 19, T16N-R6W, Town of Barre, La Crosse County, Wisconsin.

Subject to any easements, covenants and restrictions of record.

That I have made such survey, map and division of land at the direction of Stanley Tauscher, owner of said land.


That such map is a correct representation of the exterior boundaries of the land surveyed and subdivision thereof made.

That I have fully complied with the provisions of s.236.34, Wisconsin Statutes and with the subdivision ordinances of the Town of Barre and La Crosse County in surveying and mapping the same.

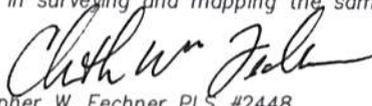


Christopher W. Fechner PLS #2448
Coulee Region Land Surveyors, LLC
917 S. 4th Street
La Crosse, WI 54601

Owner:
Stanley Tauscher
N3528 Welsh Coulee Road
La Crosse, WI 54601

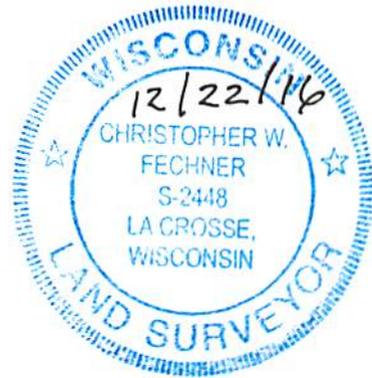

The Town of Barre does hereby approve this Certified Survey Map.

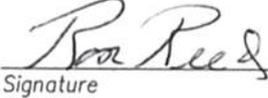

Signature

2-20-2017

Date

City Assessor Resolution

Resolved that this Certified Survey Map located within the City of La Crosse Extraterritorial Jurisdiction, is hereby approved by the City Assessor.

Dated this _____ day of _____, 20____
Mark Schlafer, City Assessor

Fire Prevention and Building Safety Resolution

Resolved that this Certified Survey Map located within the City of La Crosse Extraterritorial Jurisdiction, is approved by the Chief Inspector.

Dated this _____ day of _____, 20____
David Reinhart, Chief Inspector

Common Council Resolution

Resolved that this Certified Survey Map is hereby approved by the Common Council of the City of La Crosse.

Dated this _____ day of _____, 20____
Tim Kabat, Mayor

I hereby certify that the foregoing is a copy of a resolution adopted by the Common Council.

Dated this _____ day of _____, 20____
Teri Lehrke, City Clerk