


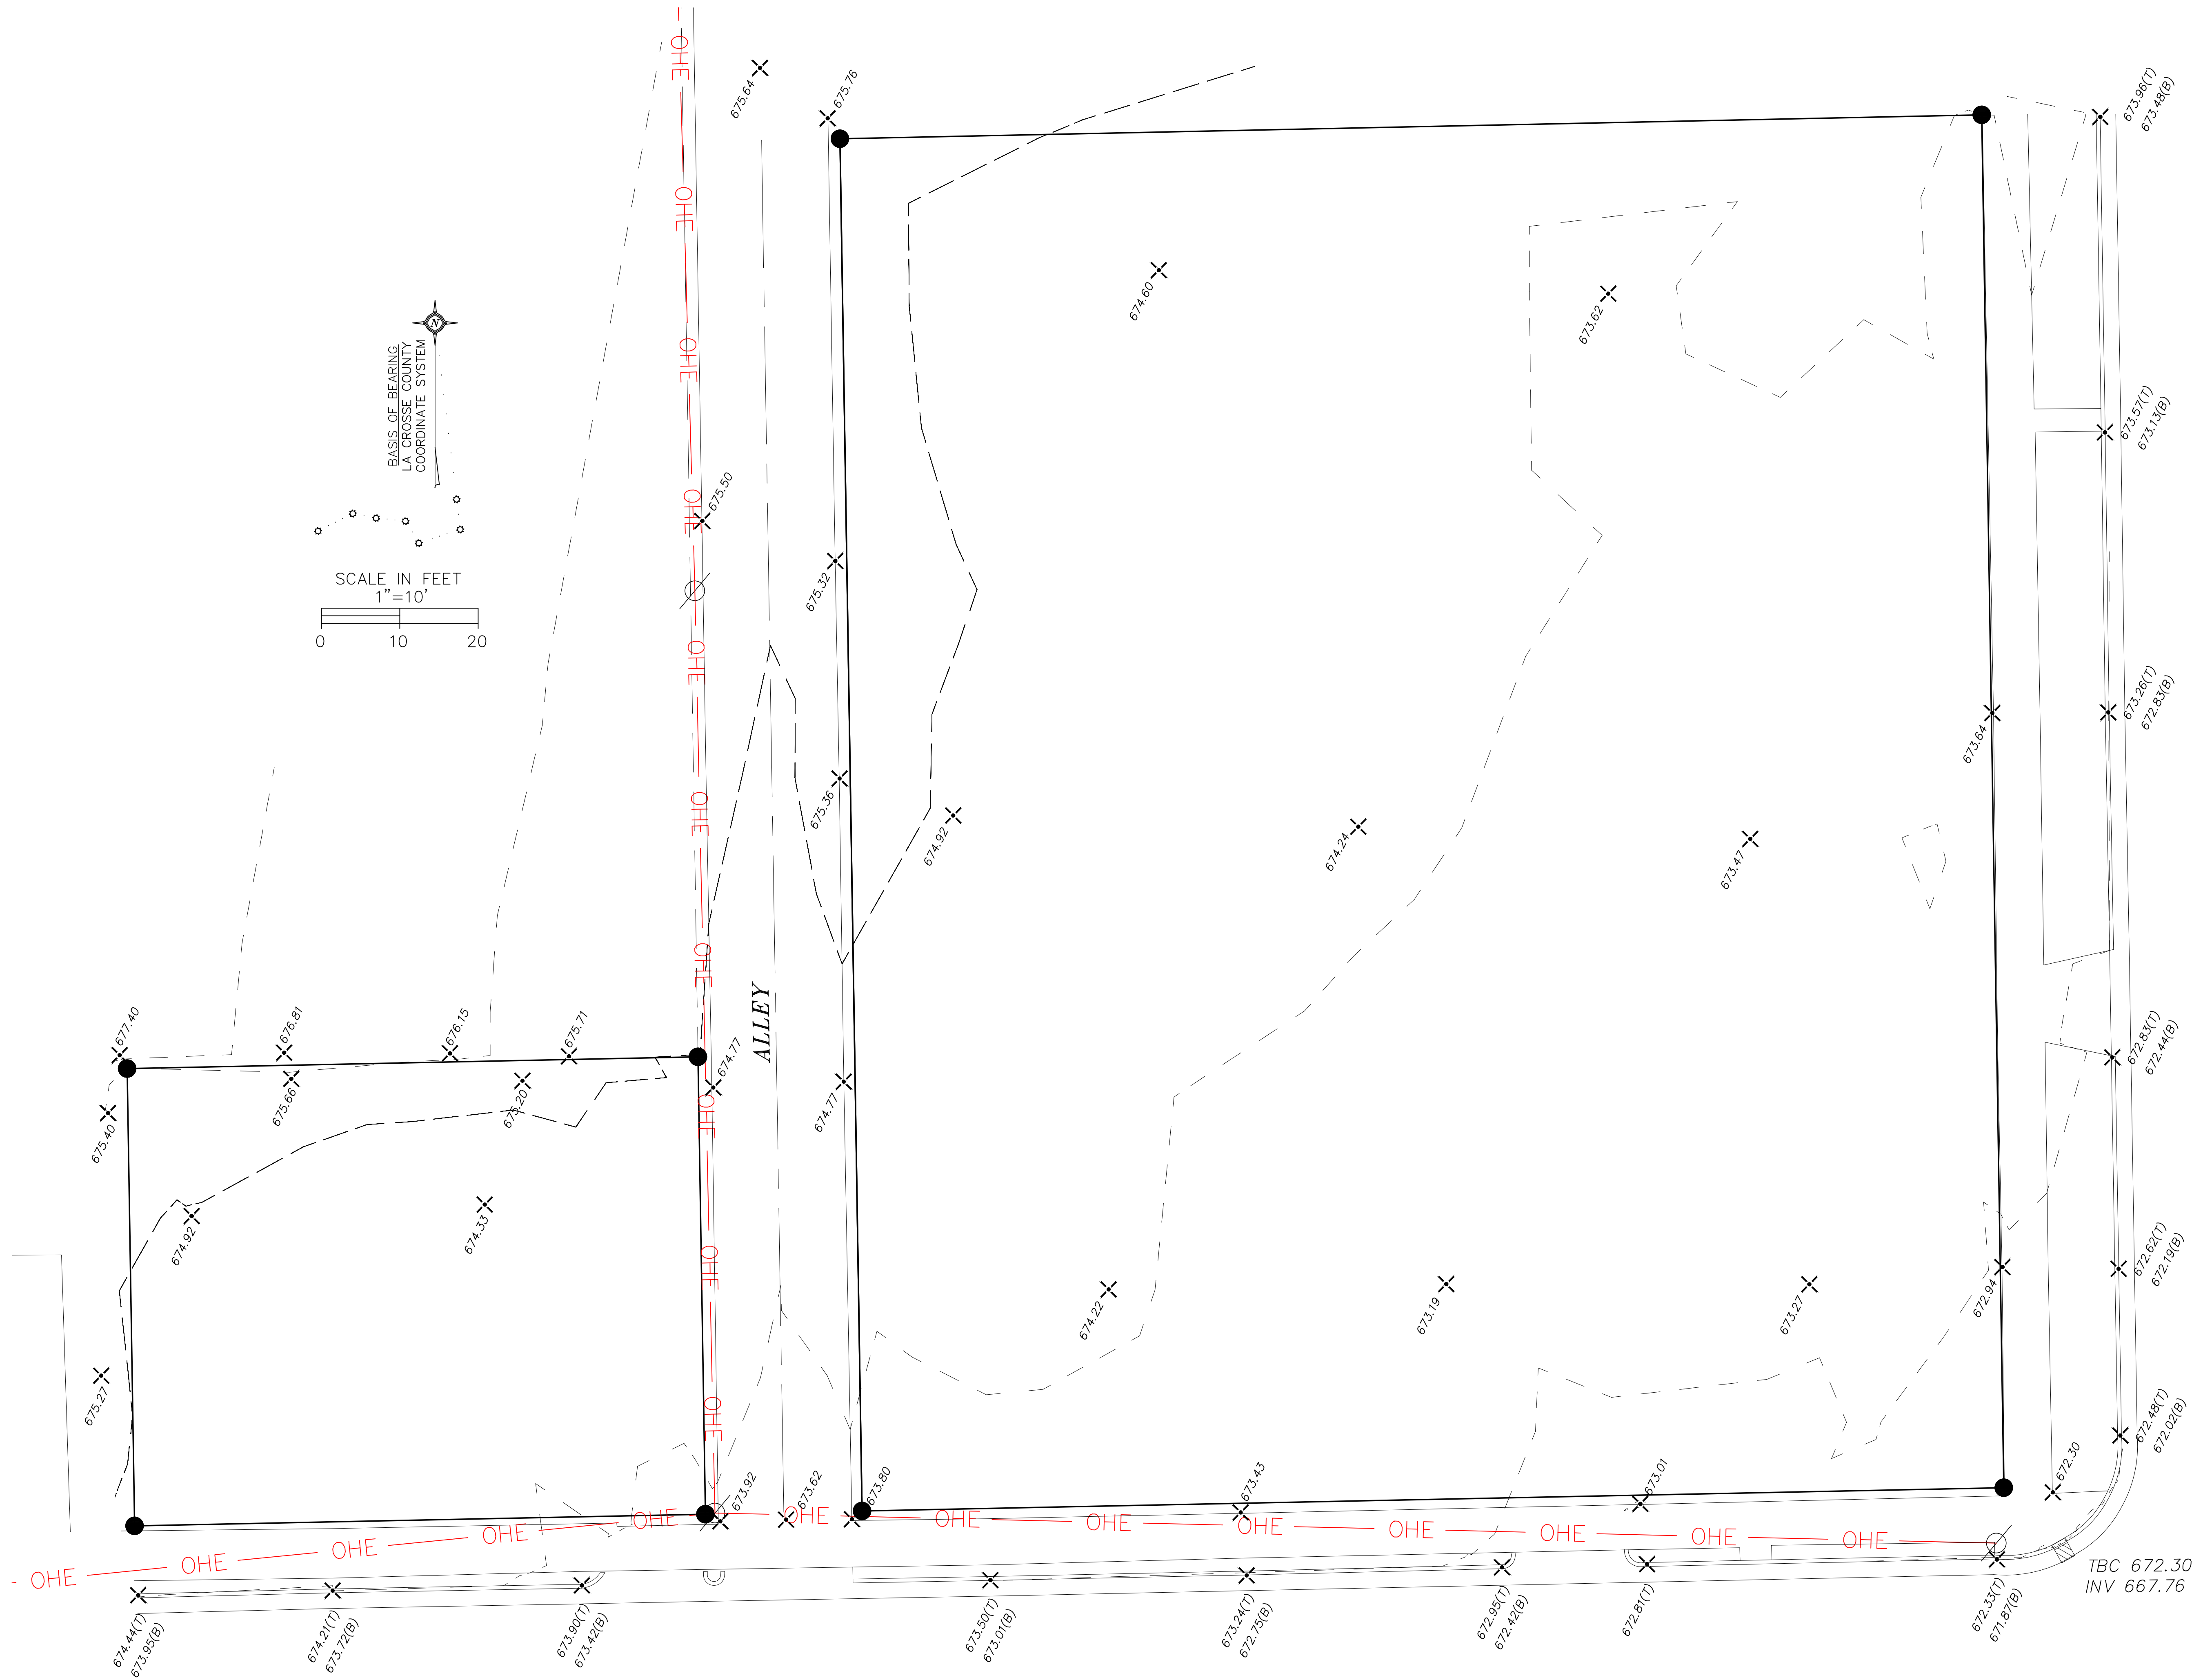

11th STREET NORTH

TNH=675.45

TBC 672.30
INV 667.76

LA CROSSE STREET

Brett Sawyer
CITY OF LA CROSSE
EXISTING CONDITIONS

DATE: 3/17/17
FILE: Sawyer
DRAWN BY: FJH

C-1

LA CROSSE
ENGINEERING & SURVEYING CO., INC.
1000 S. 1st Street, Suite 200
La Crosse, WI 54601
Office: (608) 782-3433 Fax: (608) 782-3432
www.lacrosseengineering.com