

# MAKEPEACE ENGINEERING


816 2ND AV S  
SUITE 800  
ONALASKA, WI 54650  
608 797 1025

CRDN THE TEXTILE EXPERT  
ROSE & HAGAR STREET  
LA CROSSE, WI

08/25/2017

# *ROSE ST*

# SITE PLAN

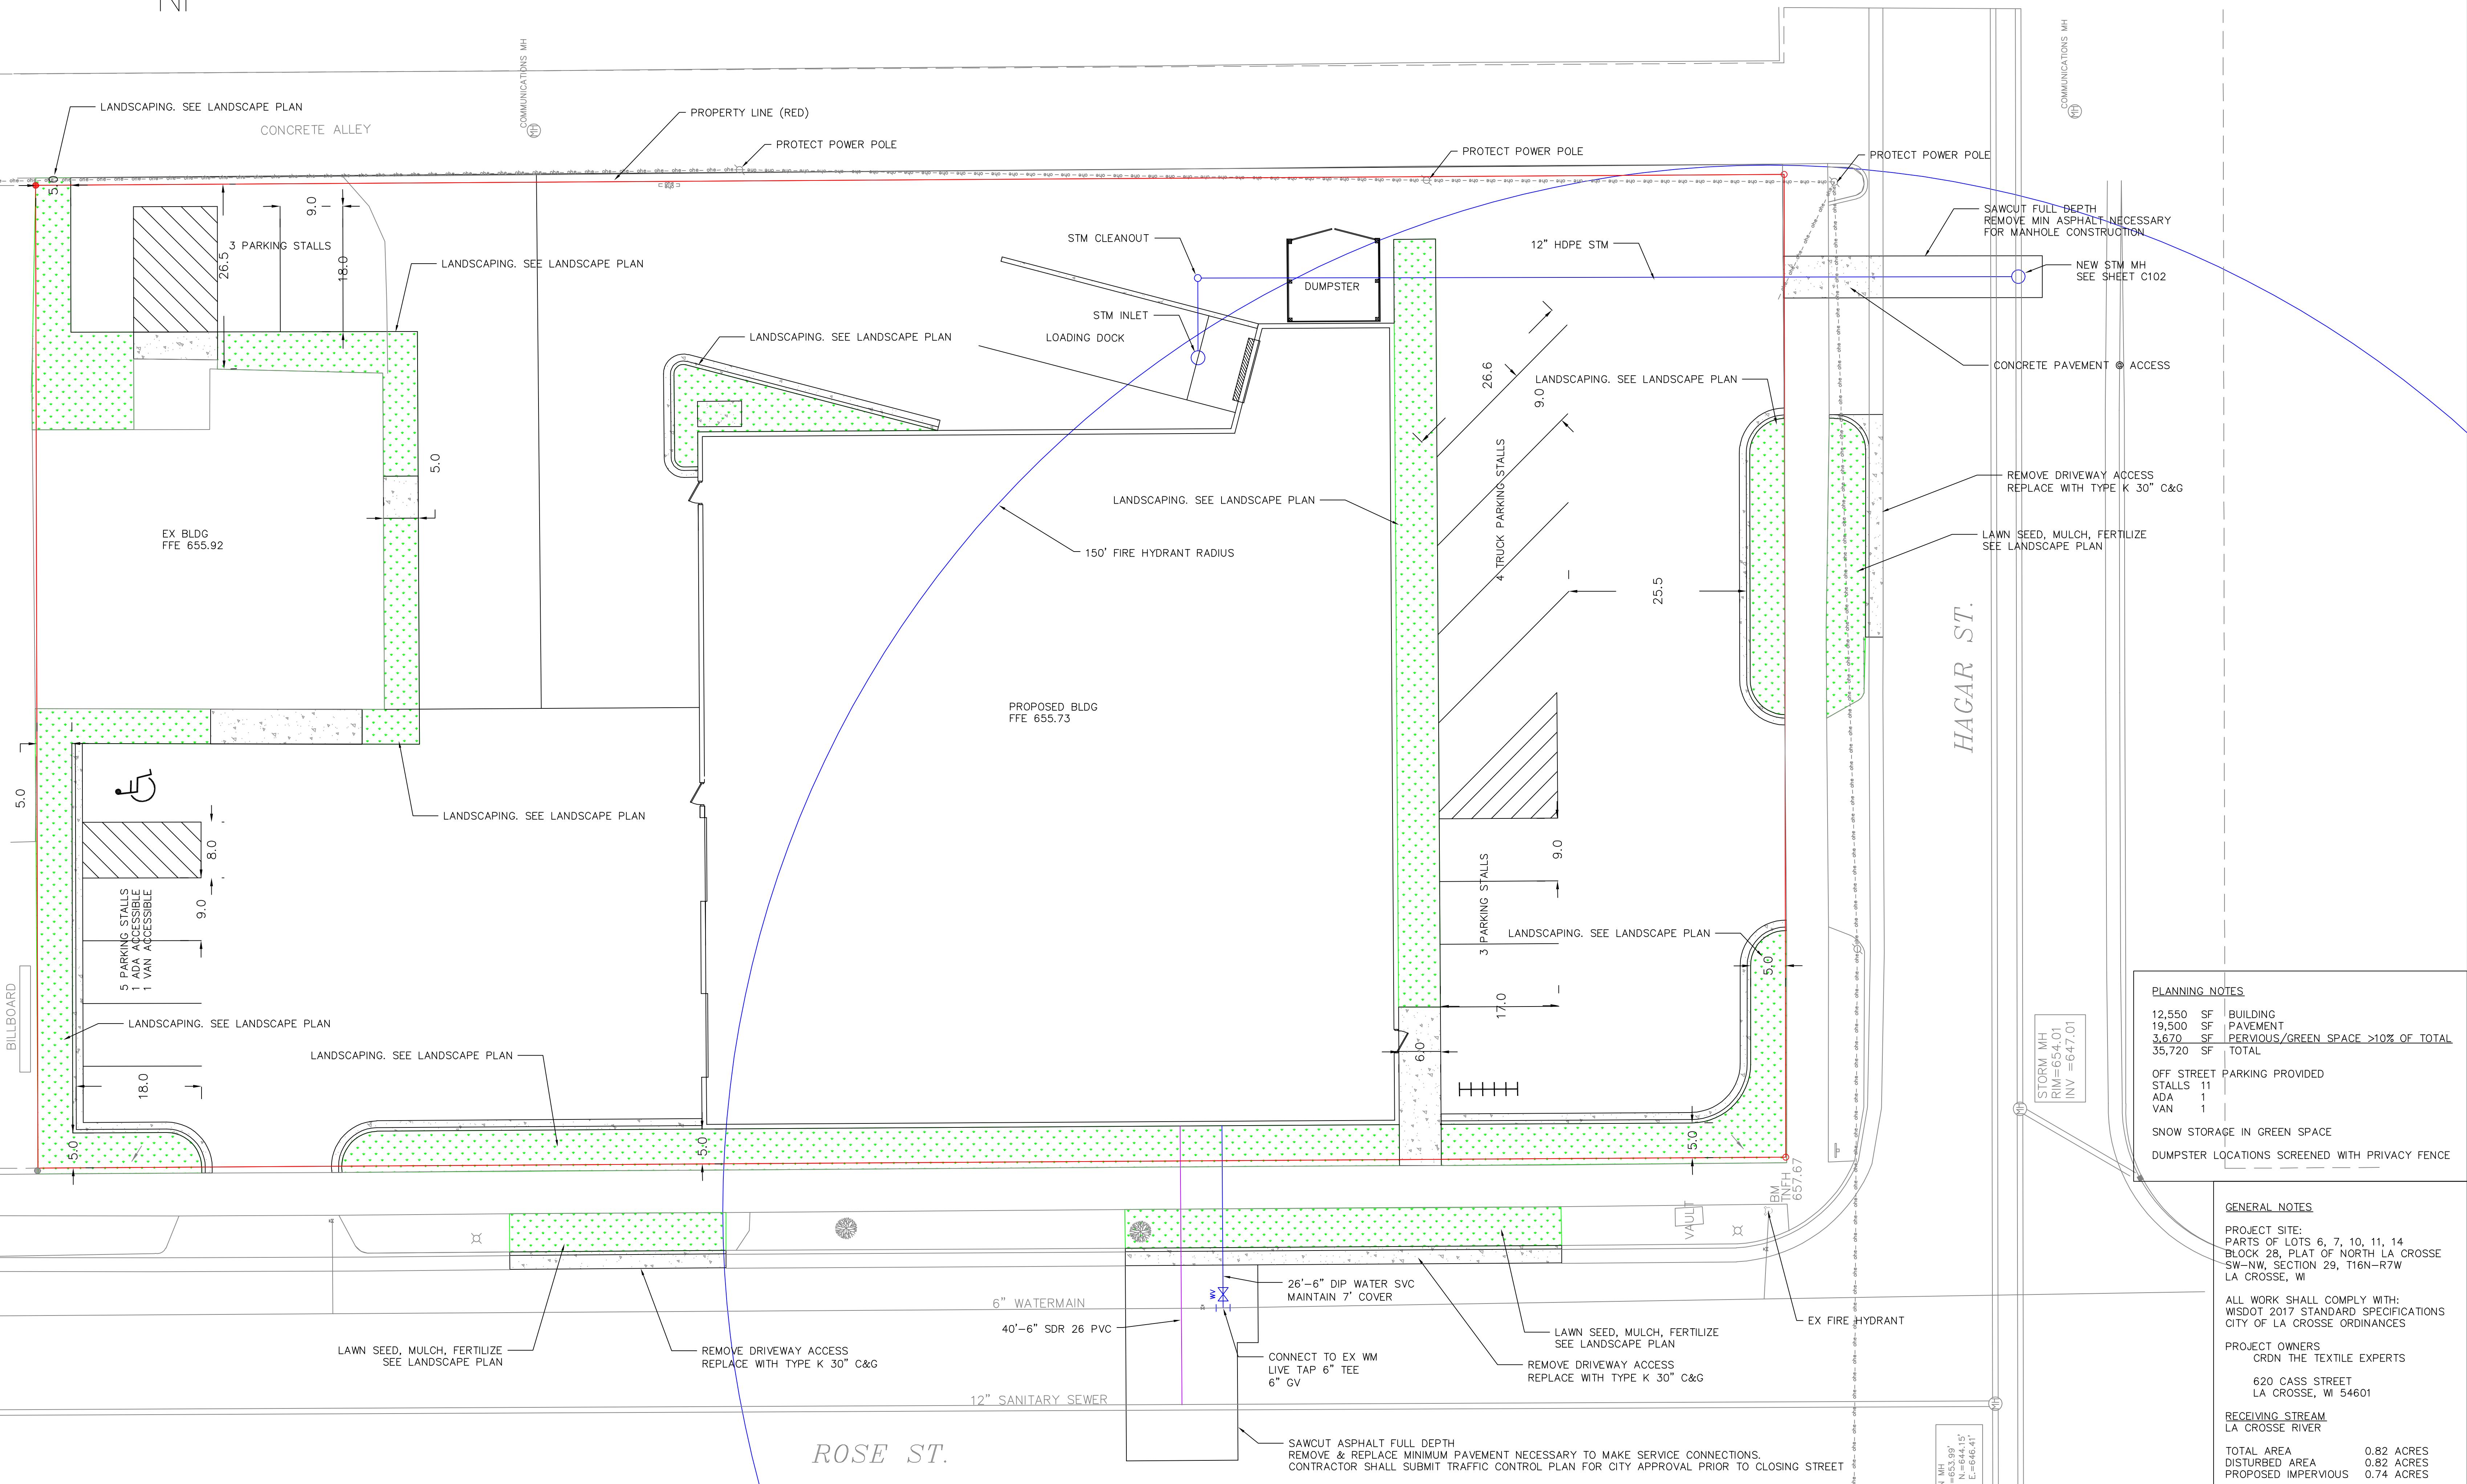

DATE	REVISION	DESCR.	
			C101