



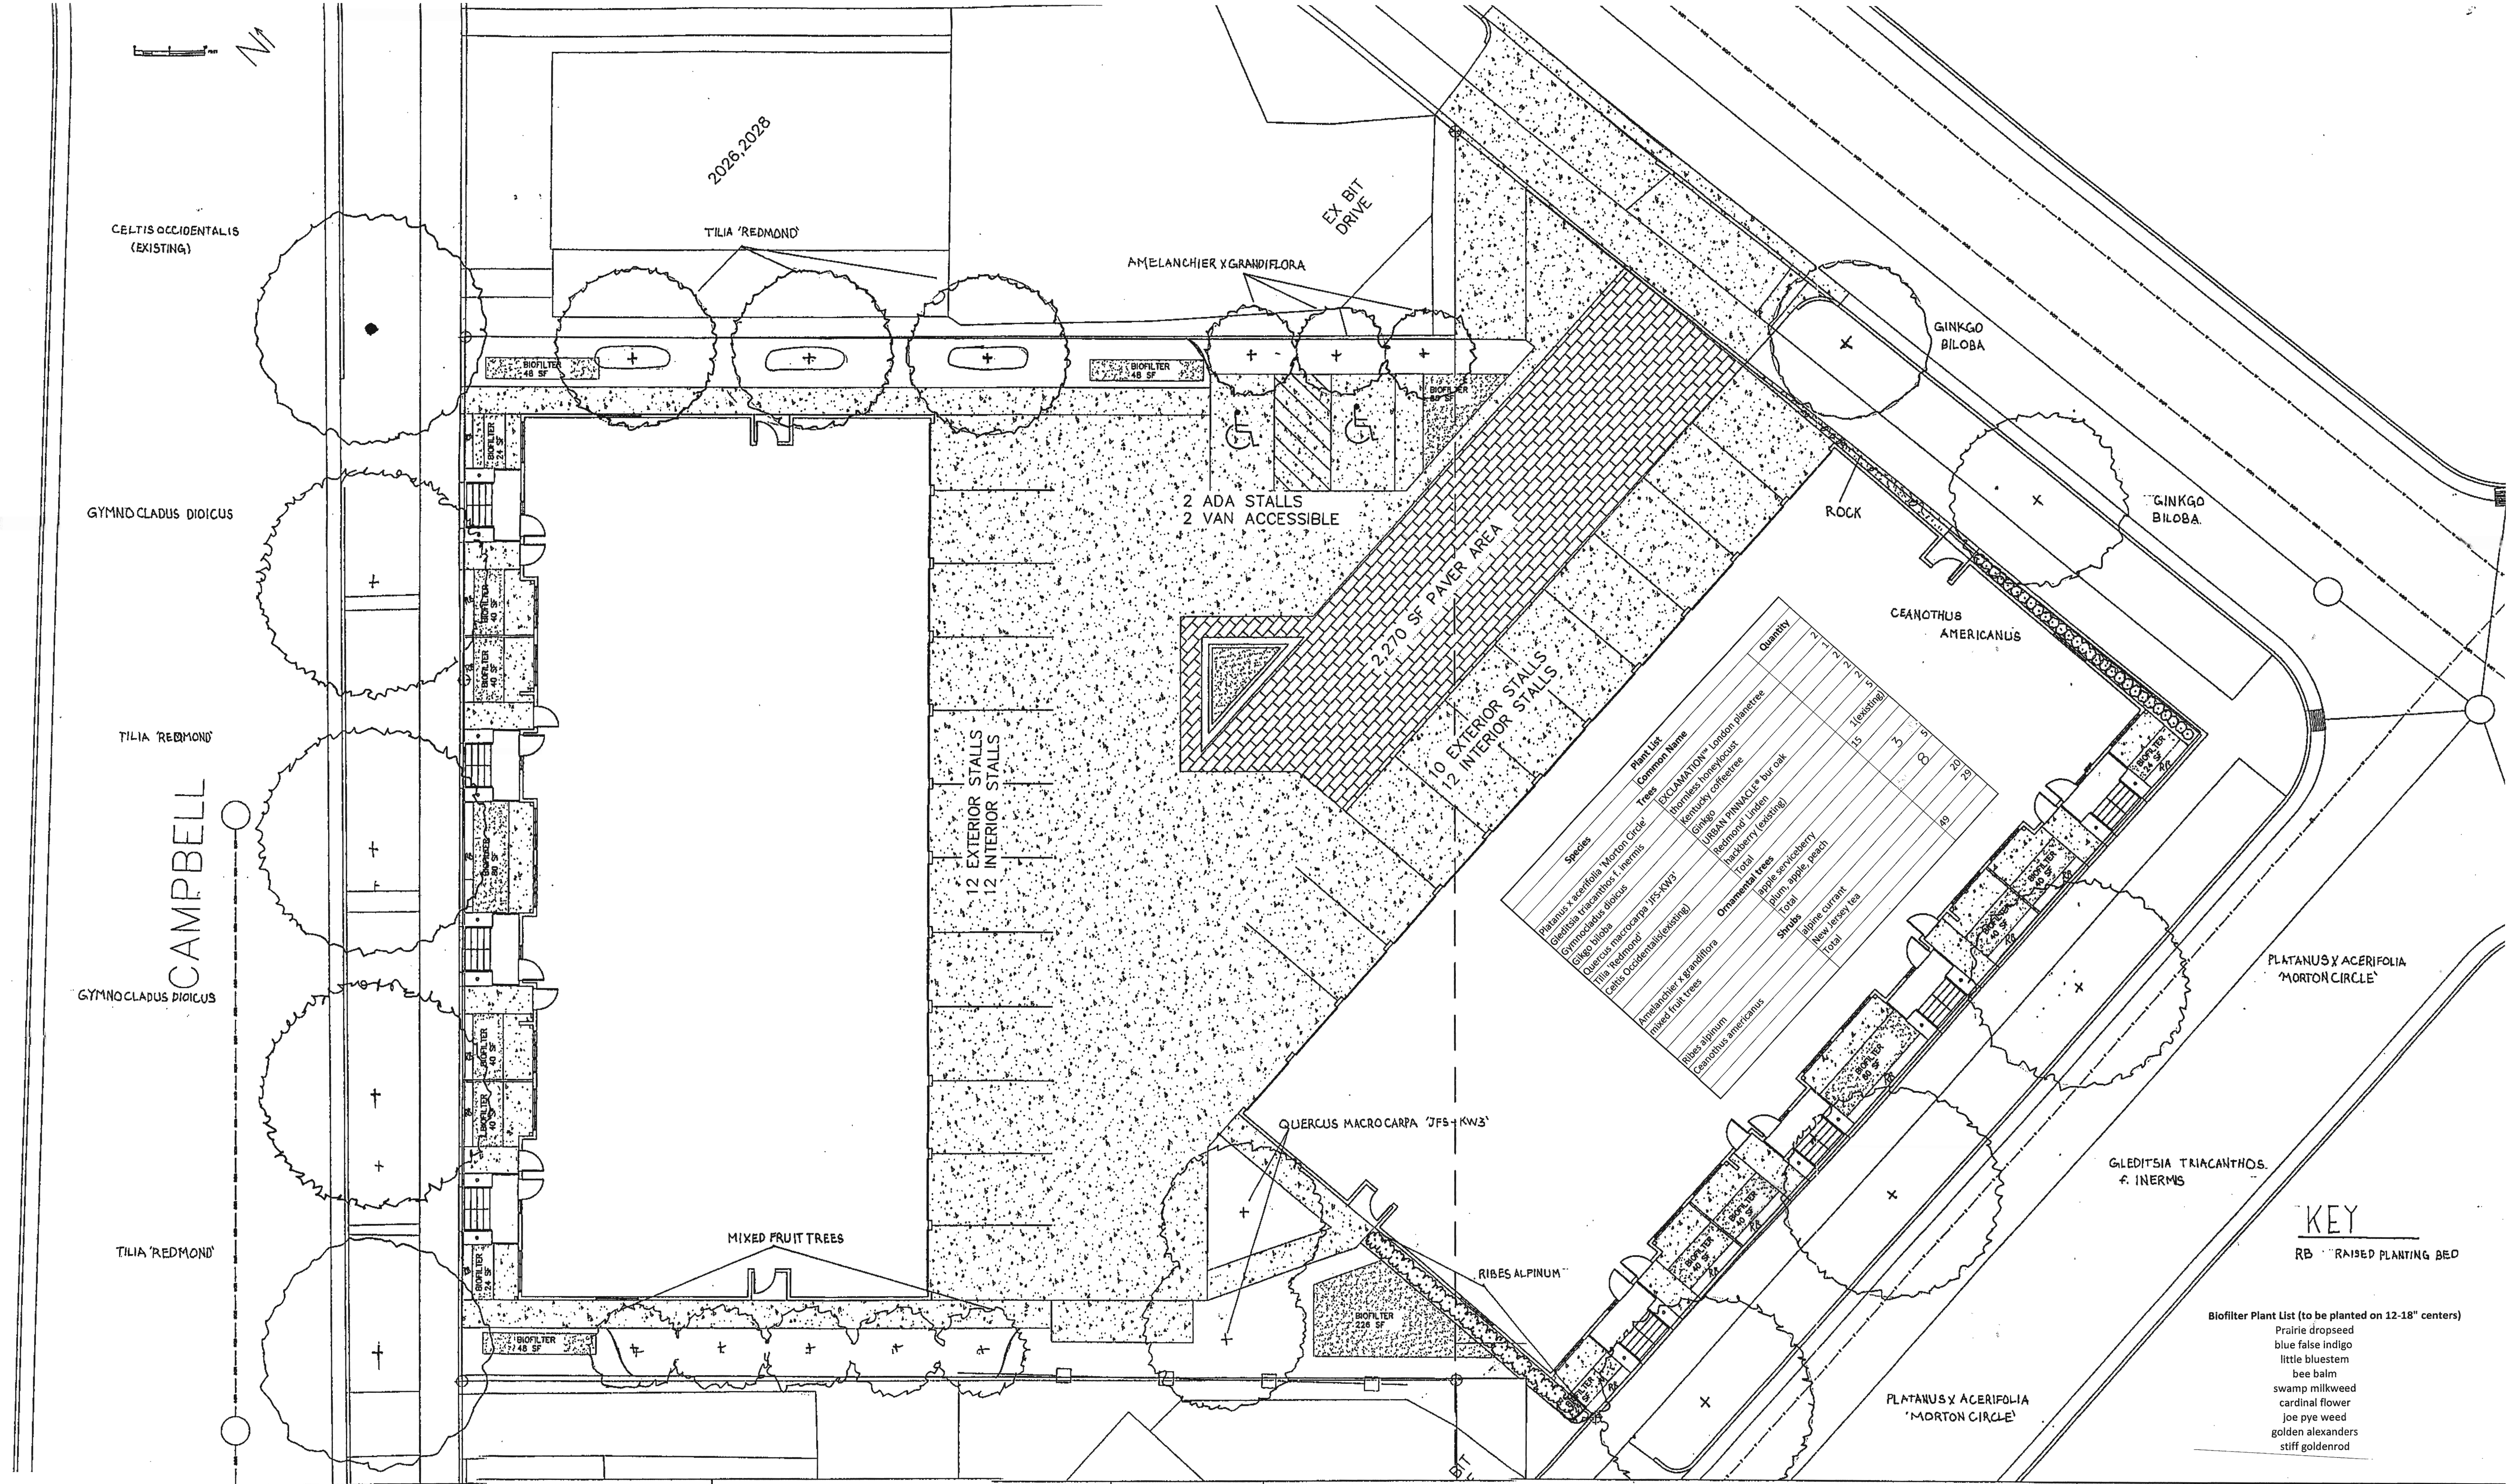

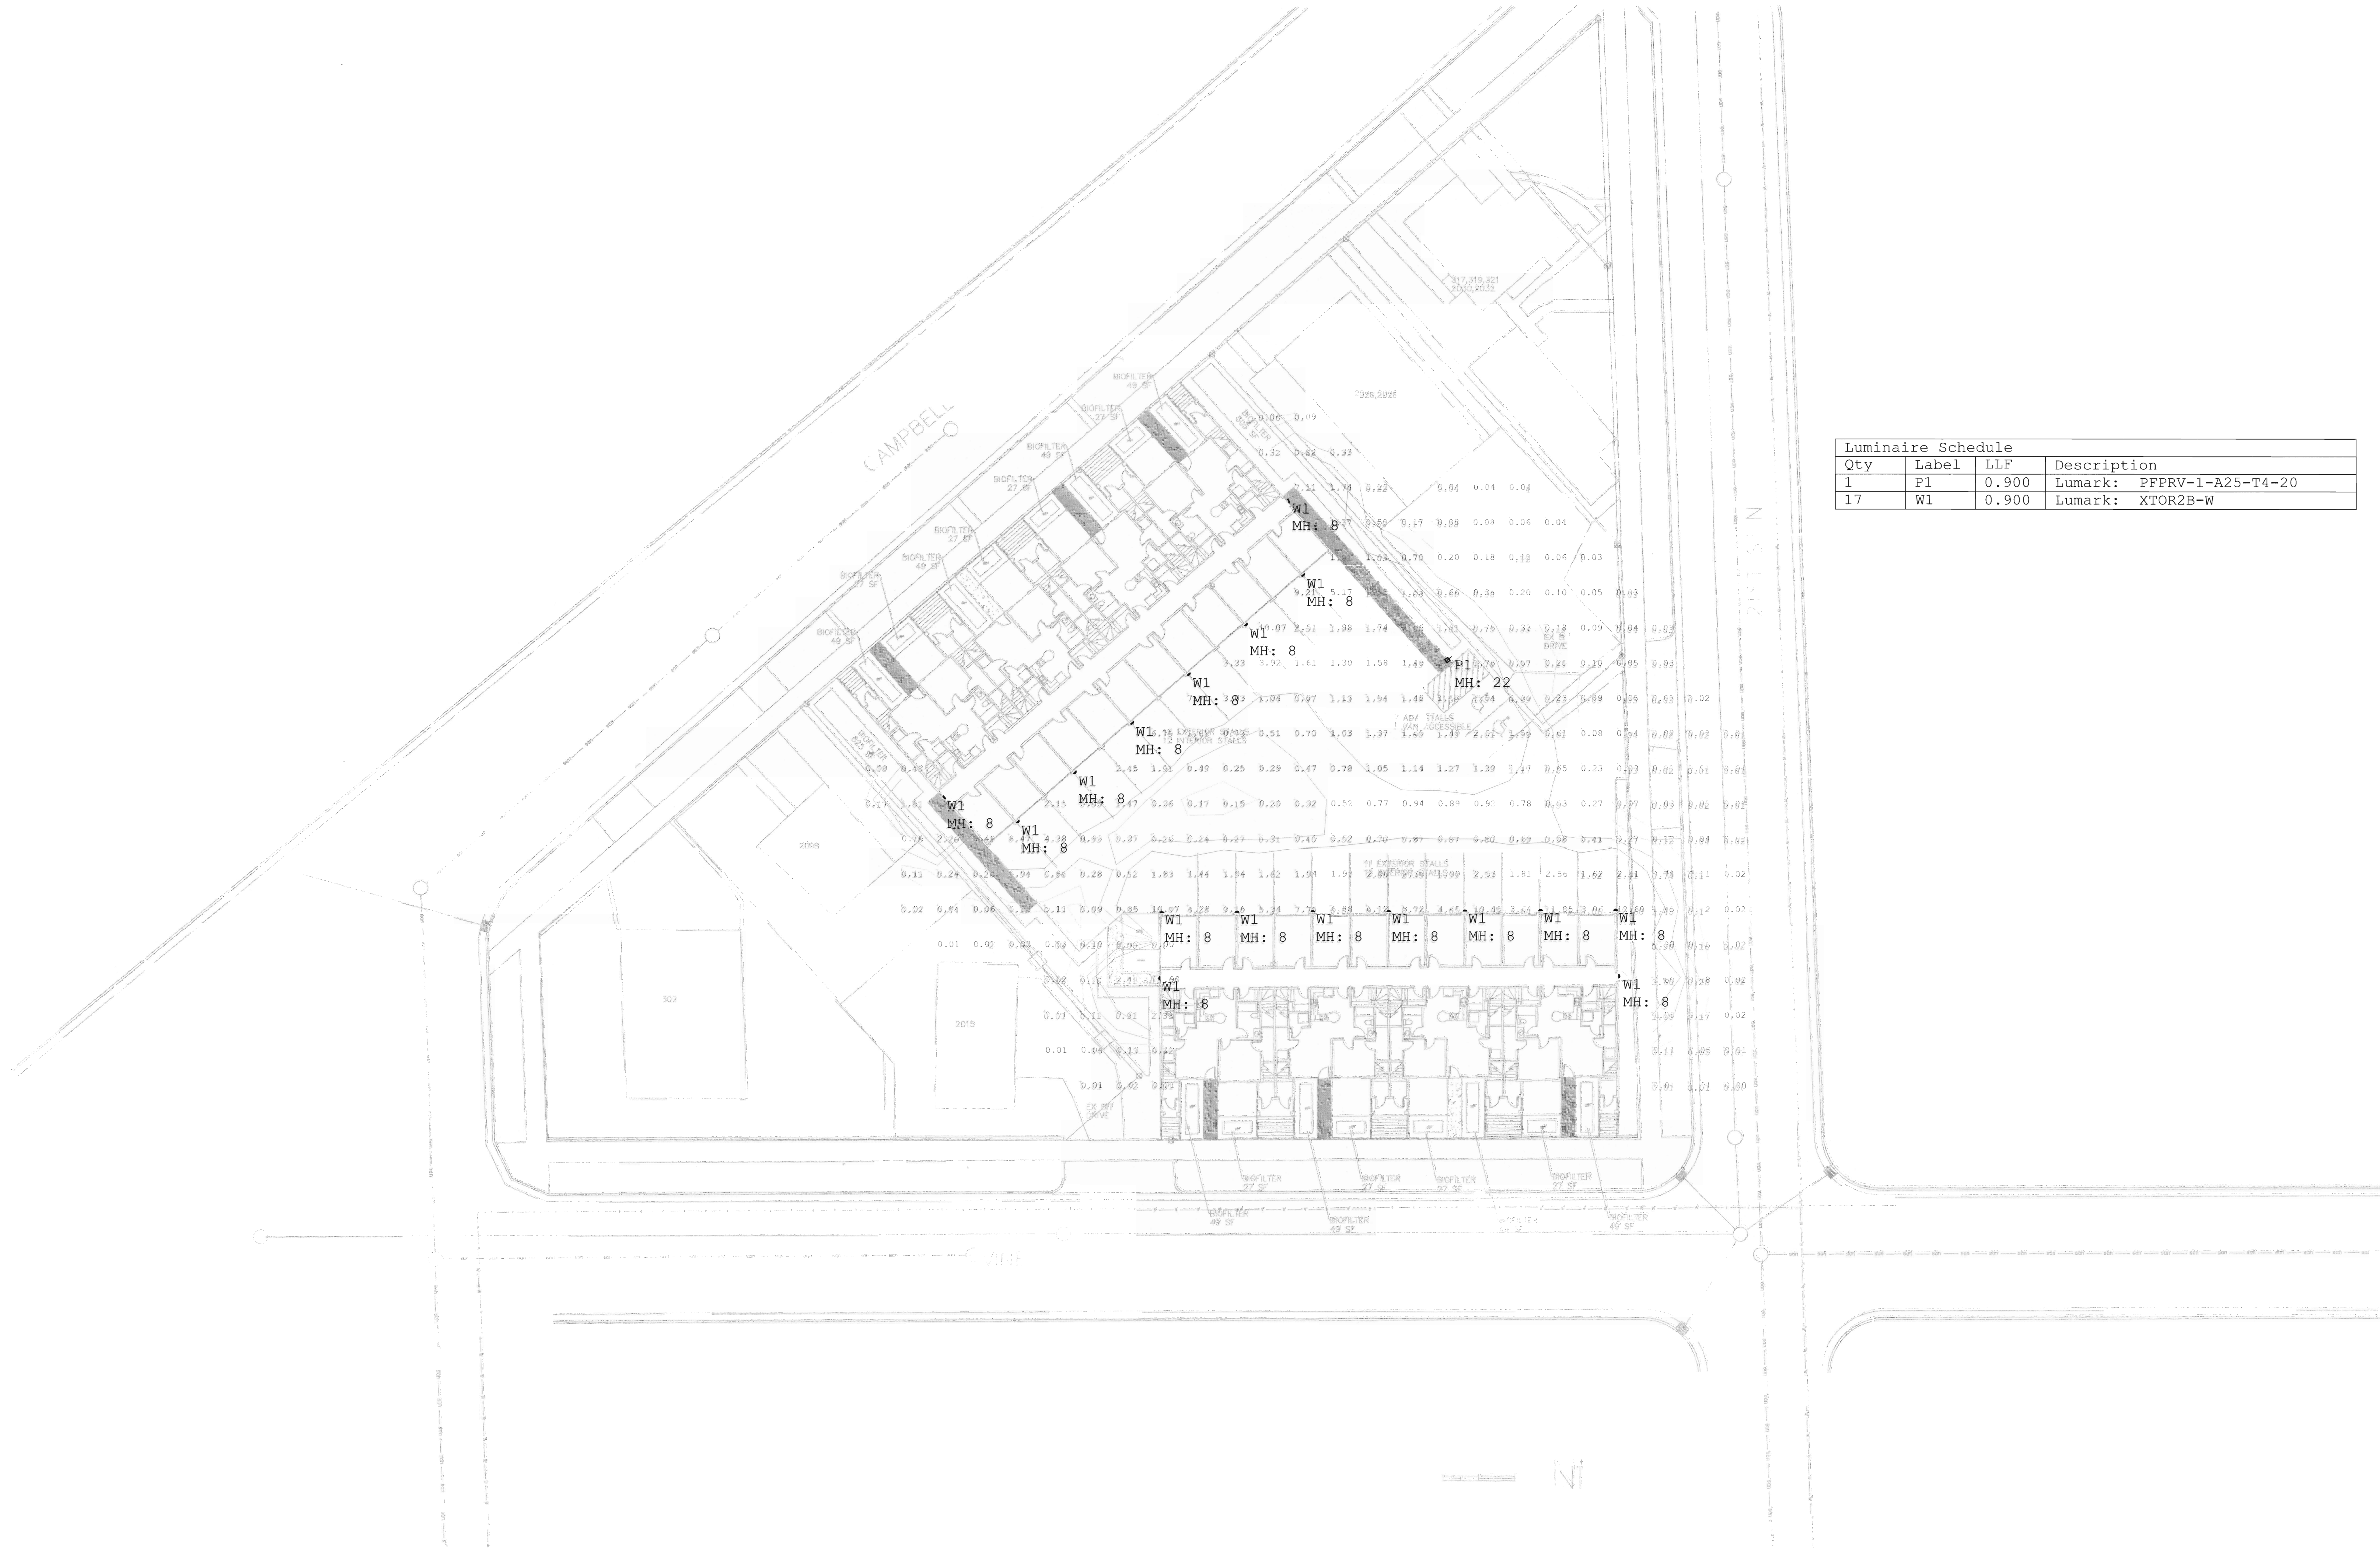

Luminaire Schedule			
Qty	Label	LLF	Description
1	P1	0.900	Lumark: PFPRV-1-A25-T4-20
17	W1	0.900	Lumark: XTOR2B-W