


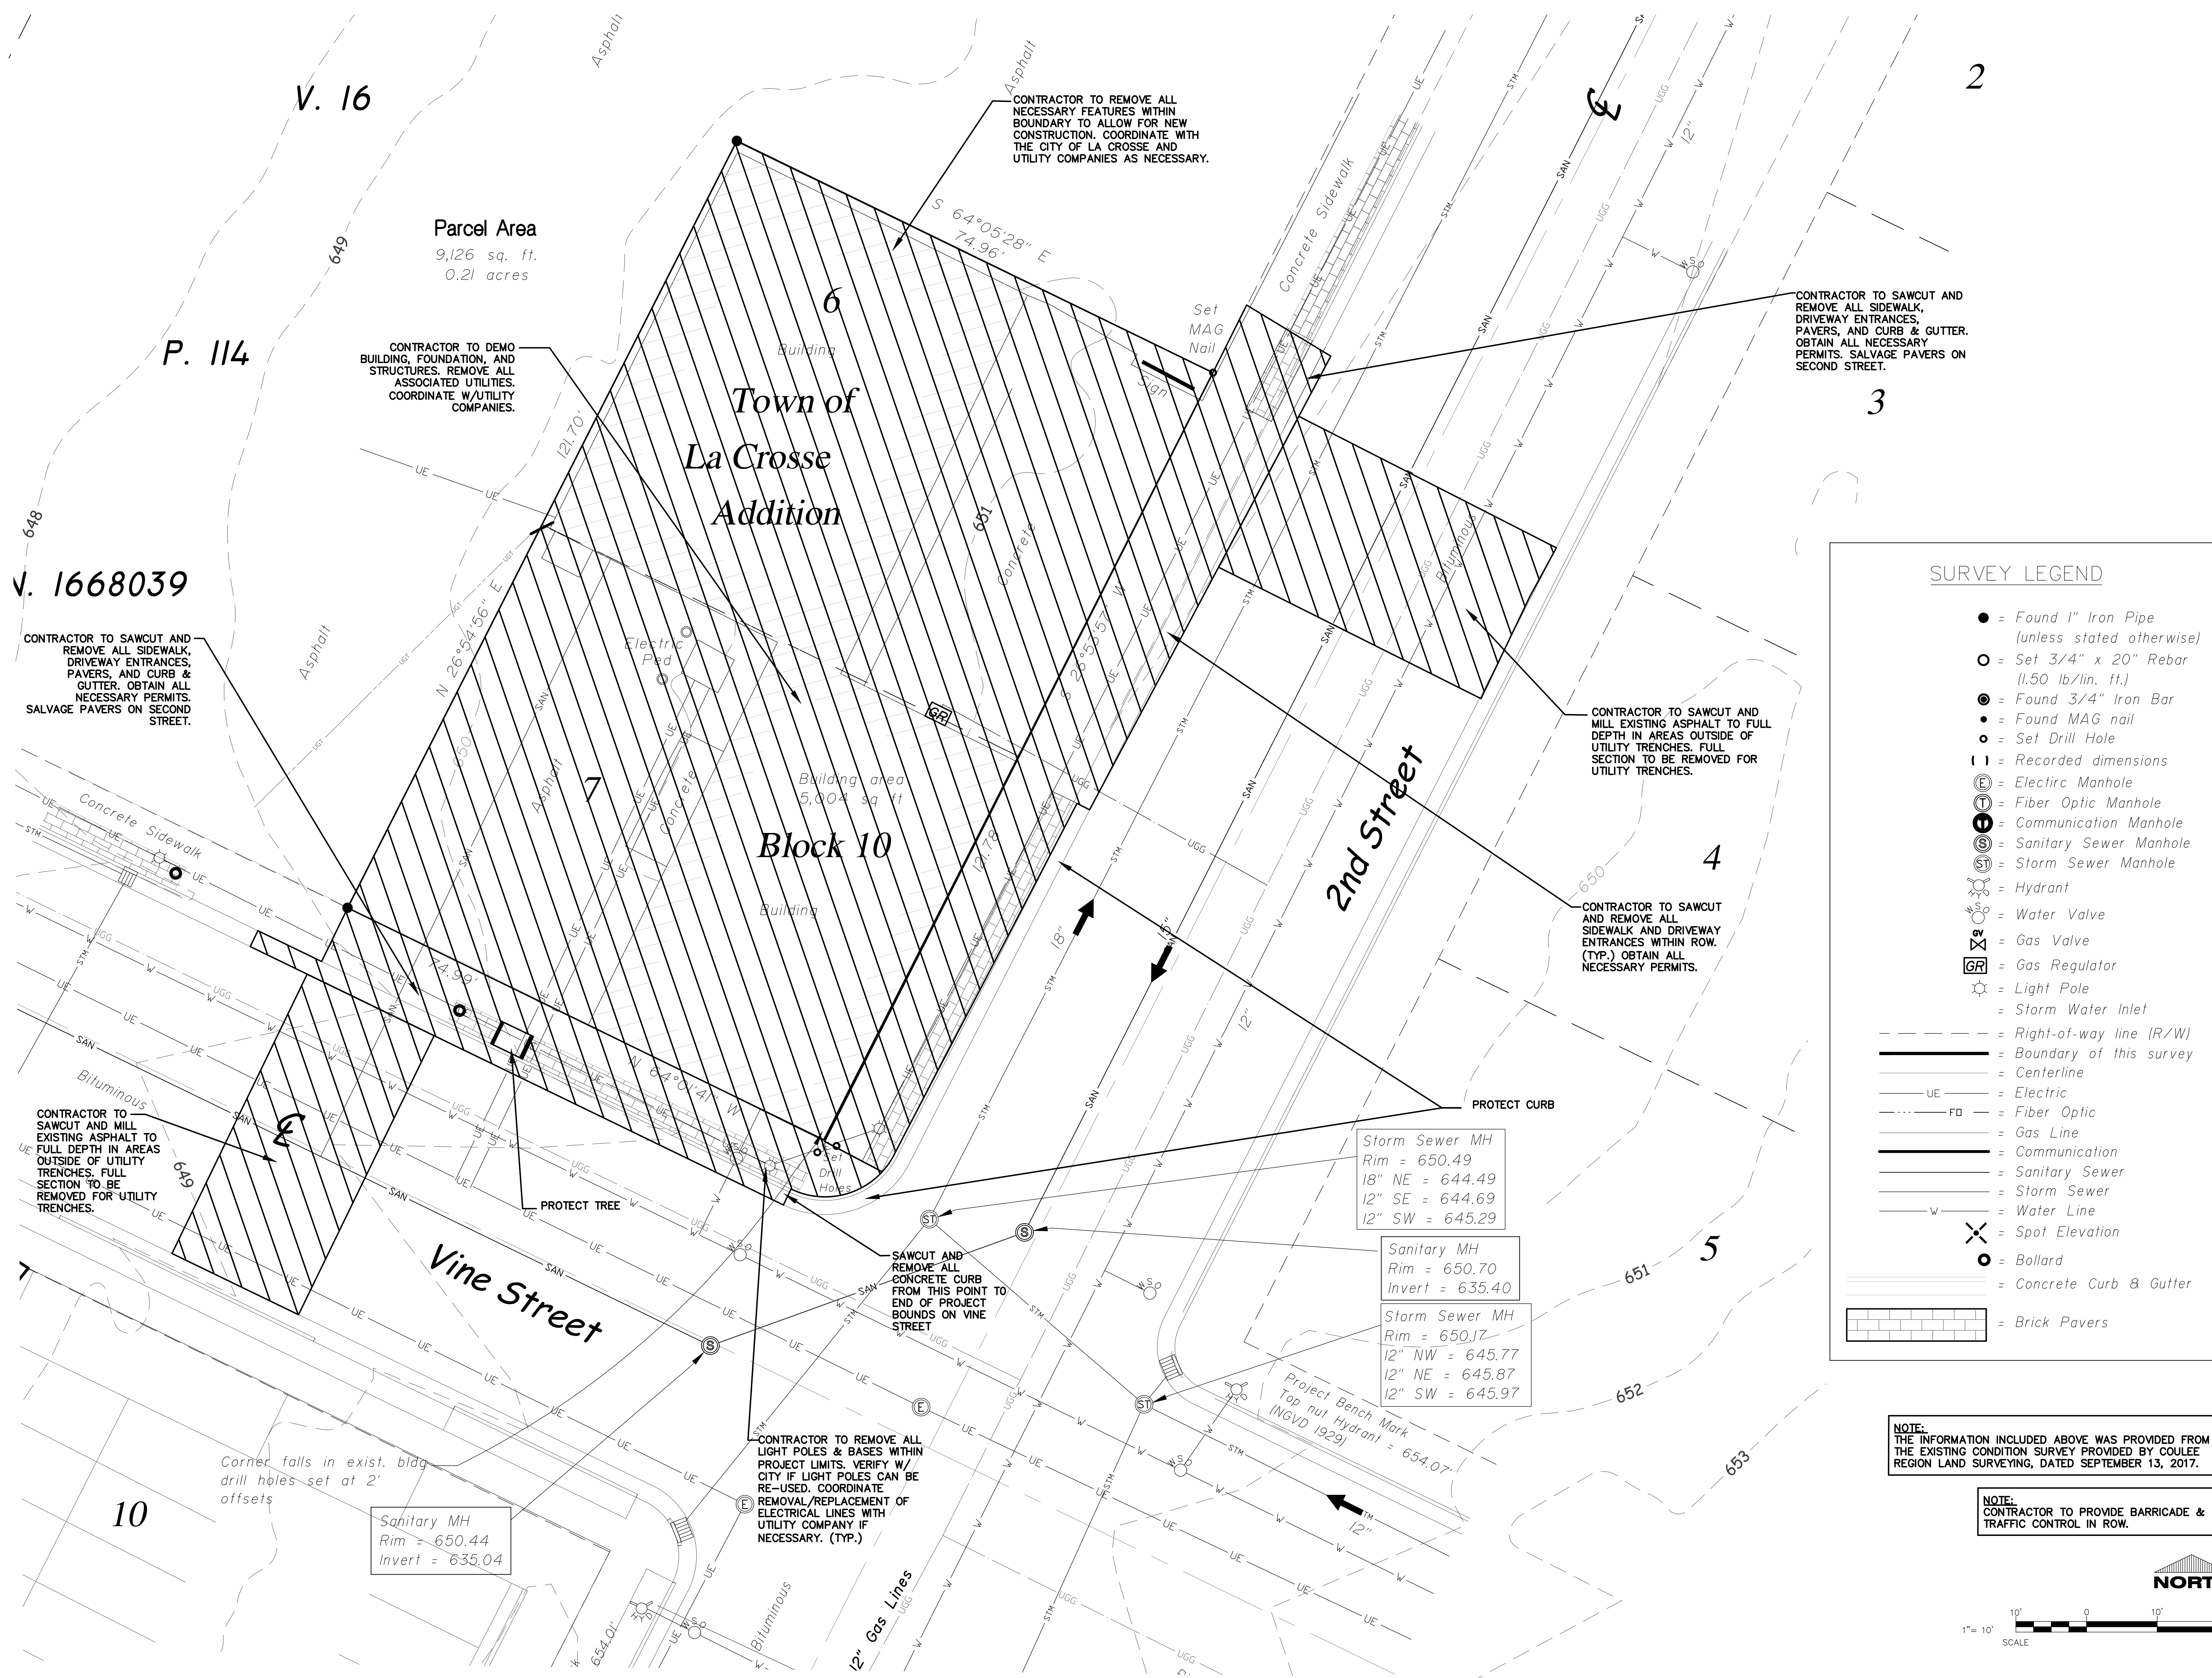



ARCHITECTS • ENGINEERS • SURVEYORS

100 CAMELOT DRIVE
FOND DU LAC, WI 54935
PHONE: (920) 926-9800
WWW.EXCELENGINEER.COM

COLLABORATION



CONSTRUCTION SERVICES

880 E. JOHNSON STREET Phone: (920) 924-2600
P.O. BOX 1009 Fax: (920) 924-0910
FOND DU LAC, WI 54936-1006 www.CS-SMITH.com

PROJECT INFORMATION

PROJECT NUMBER 1749960

PROPOSED PROJECT FOR:
LA CROSSE DISTILLERY
VINE STREET • LA CROSSE, WI 54601

PROFESSIONAL SEAL

PRELIMINARY DATES

OCT. 18, 2017
OCT. 26, 2017

NOT FOR CONSTRUCTION

SHEET INFORMATION

EXISTING SITE AND DEMOLITION PLAN

SHEET NUMBER

C1.1

2017 © EXCEL ENGINEERING, INC.

NOTE:
THE INFORMATION INCLUDED ABOVE WAS PROVIDED FROM
THE EXISTING CONDITION SURVEY PROVIDED BY COULEE
REGION LAND SURVEYING, DATED SEPTEMBER 13, 2017.

NOTE:
CONTRACTOR TO PROVIDE BARRICADE &
TRAFFIC CONTROL IN ROW.

