



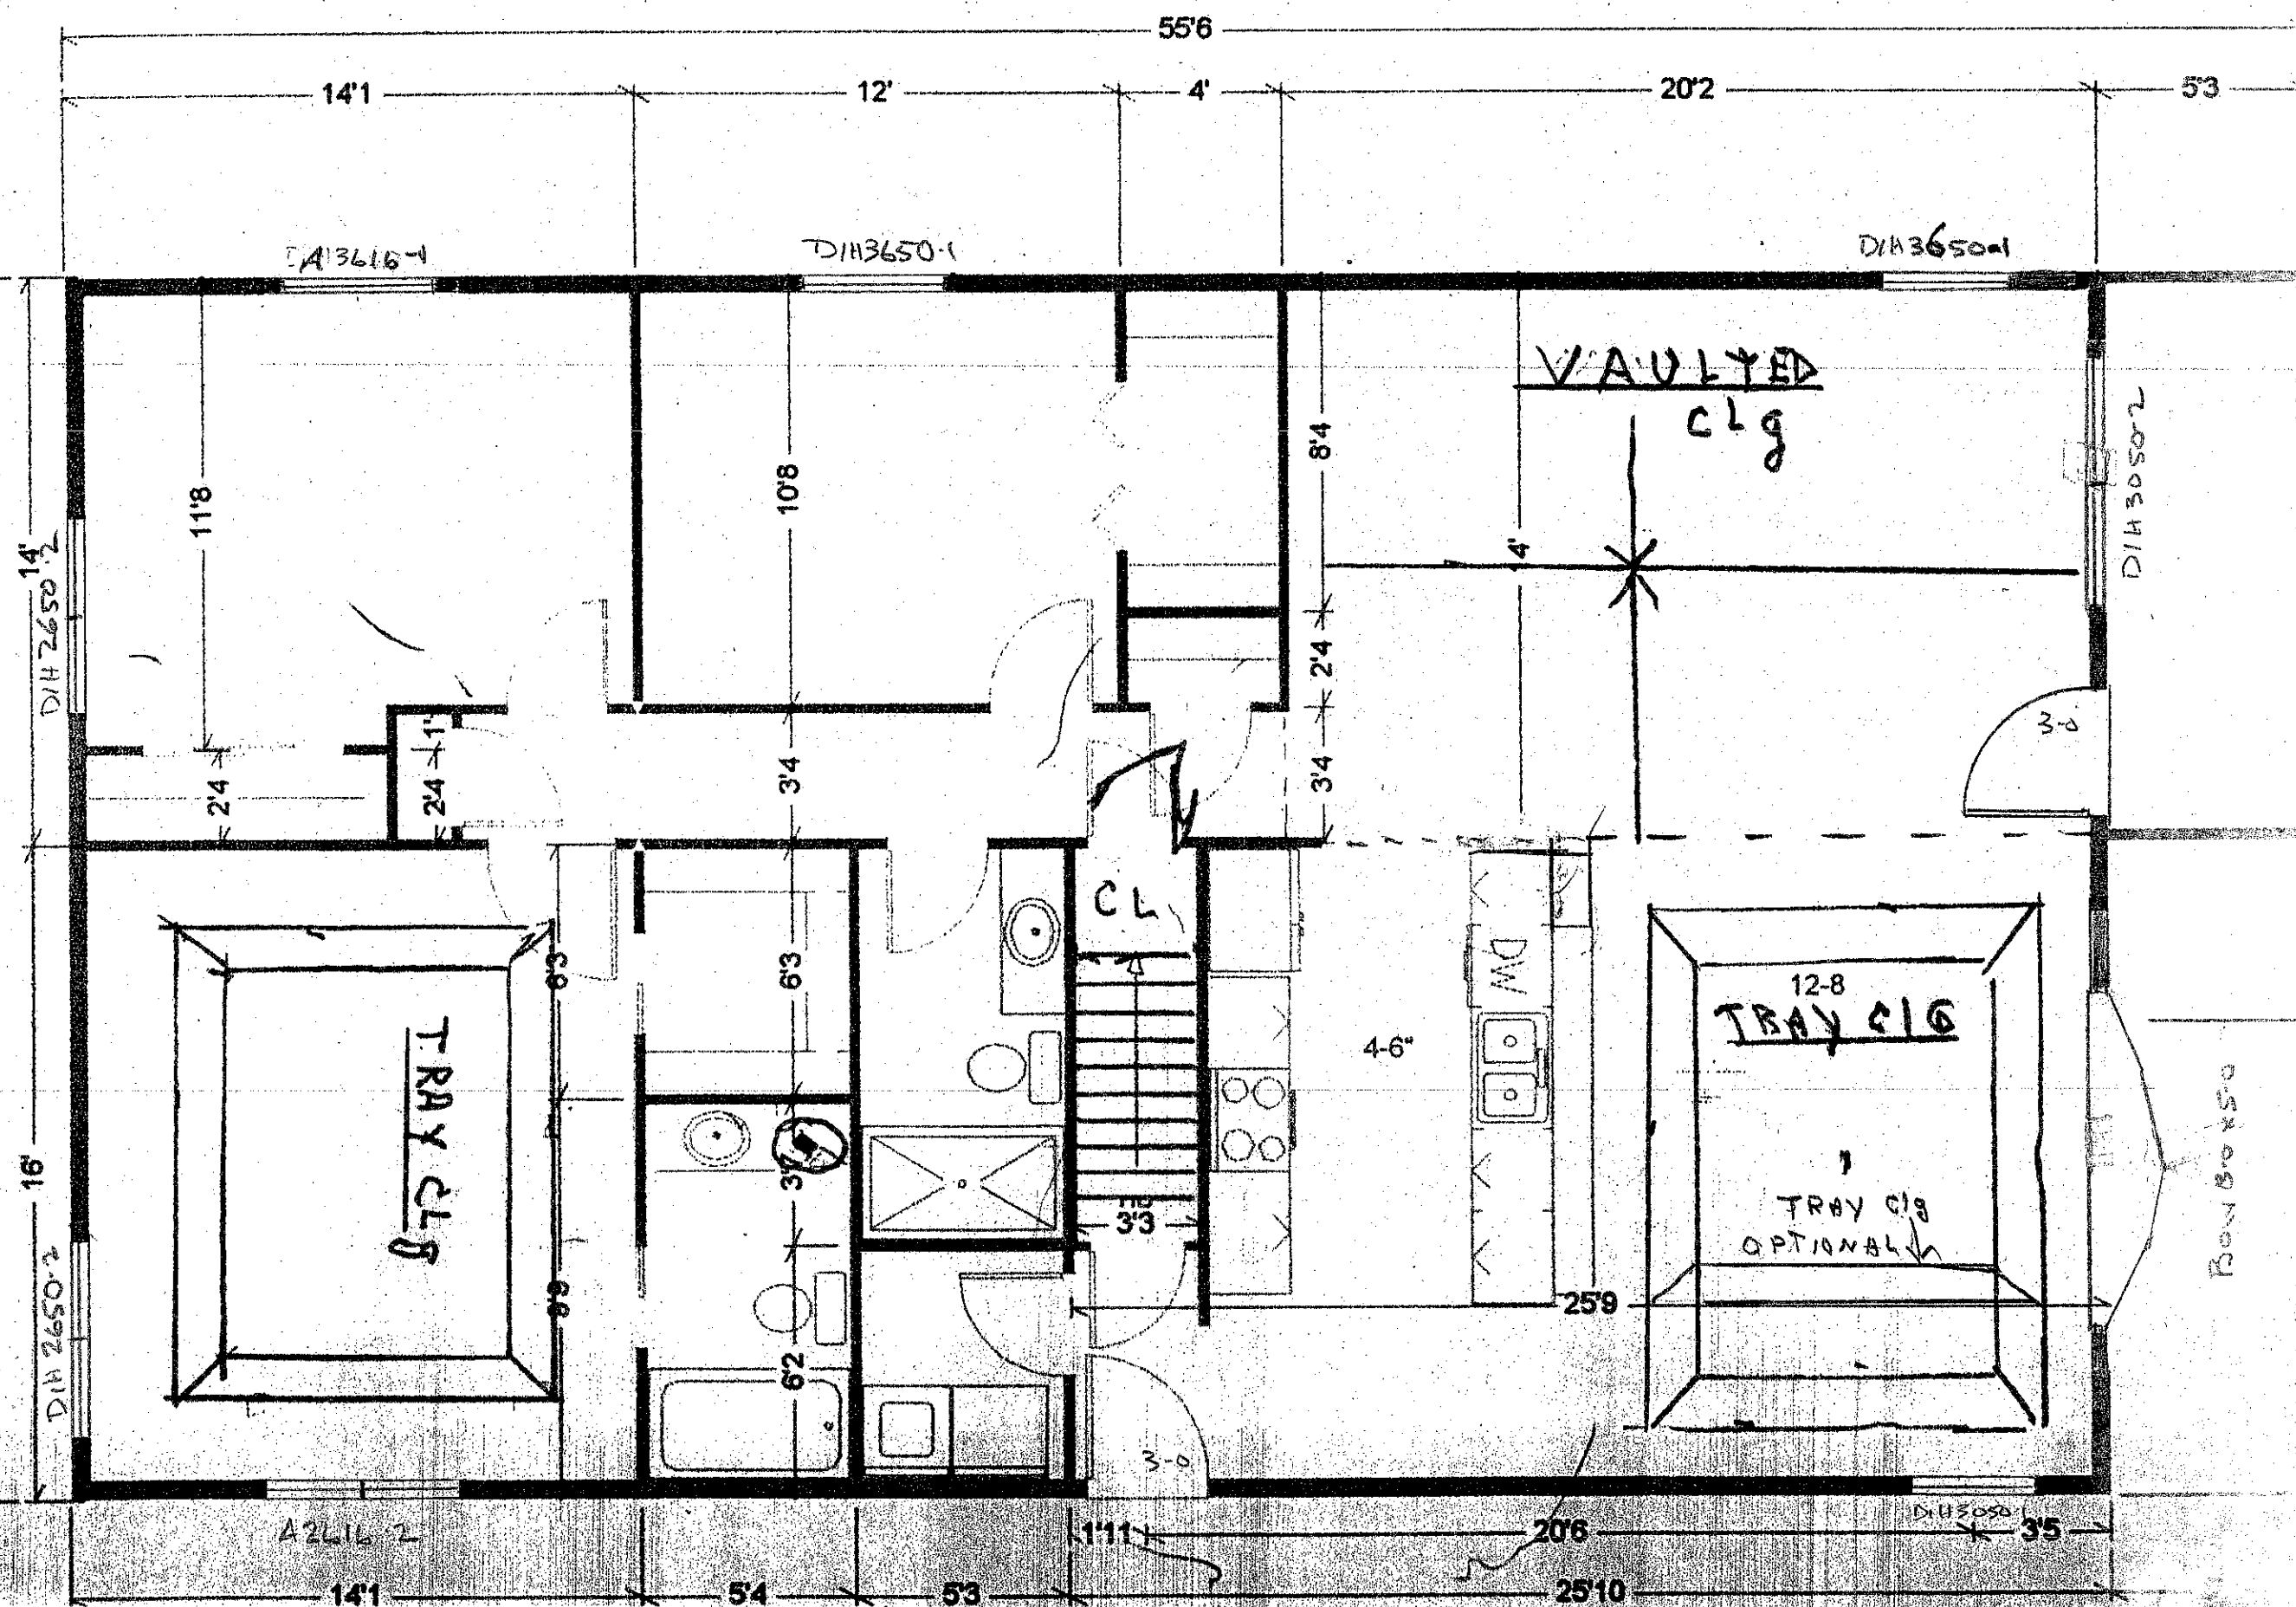

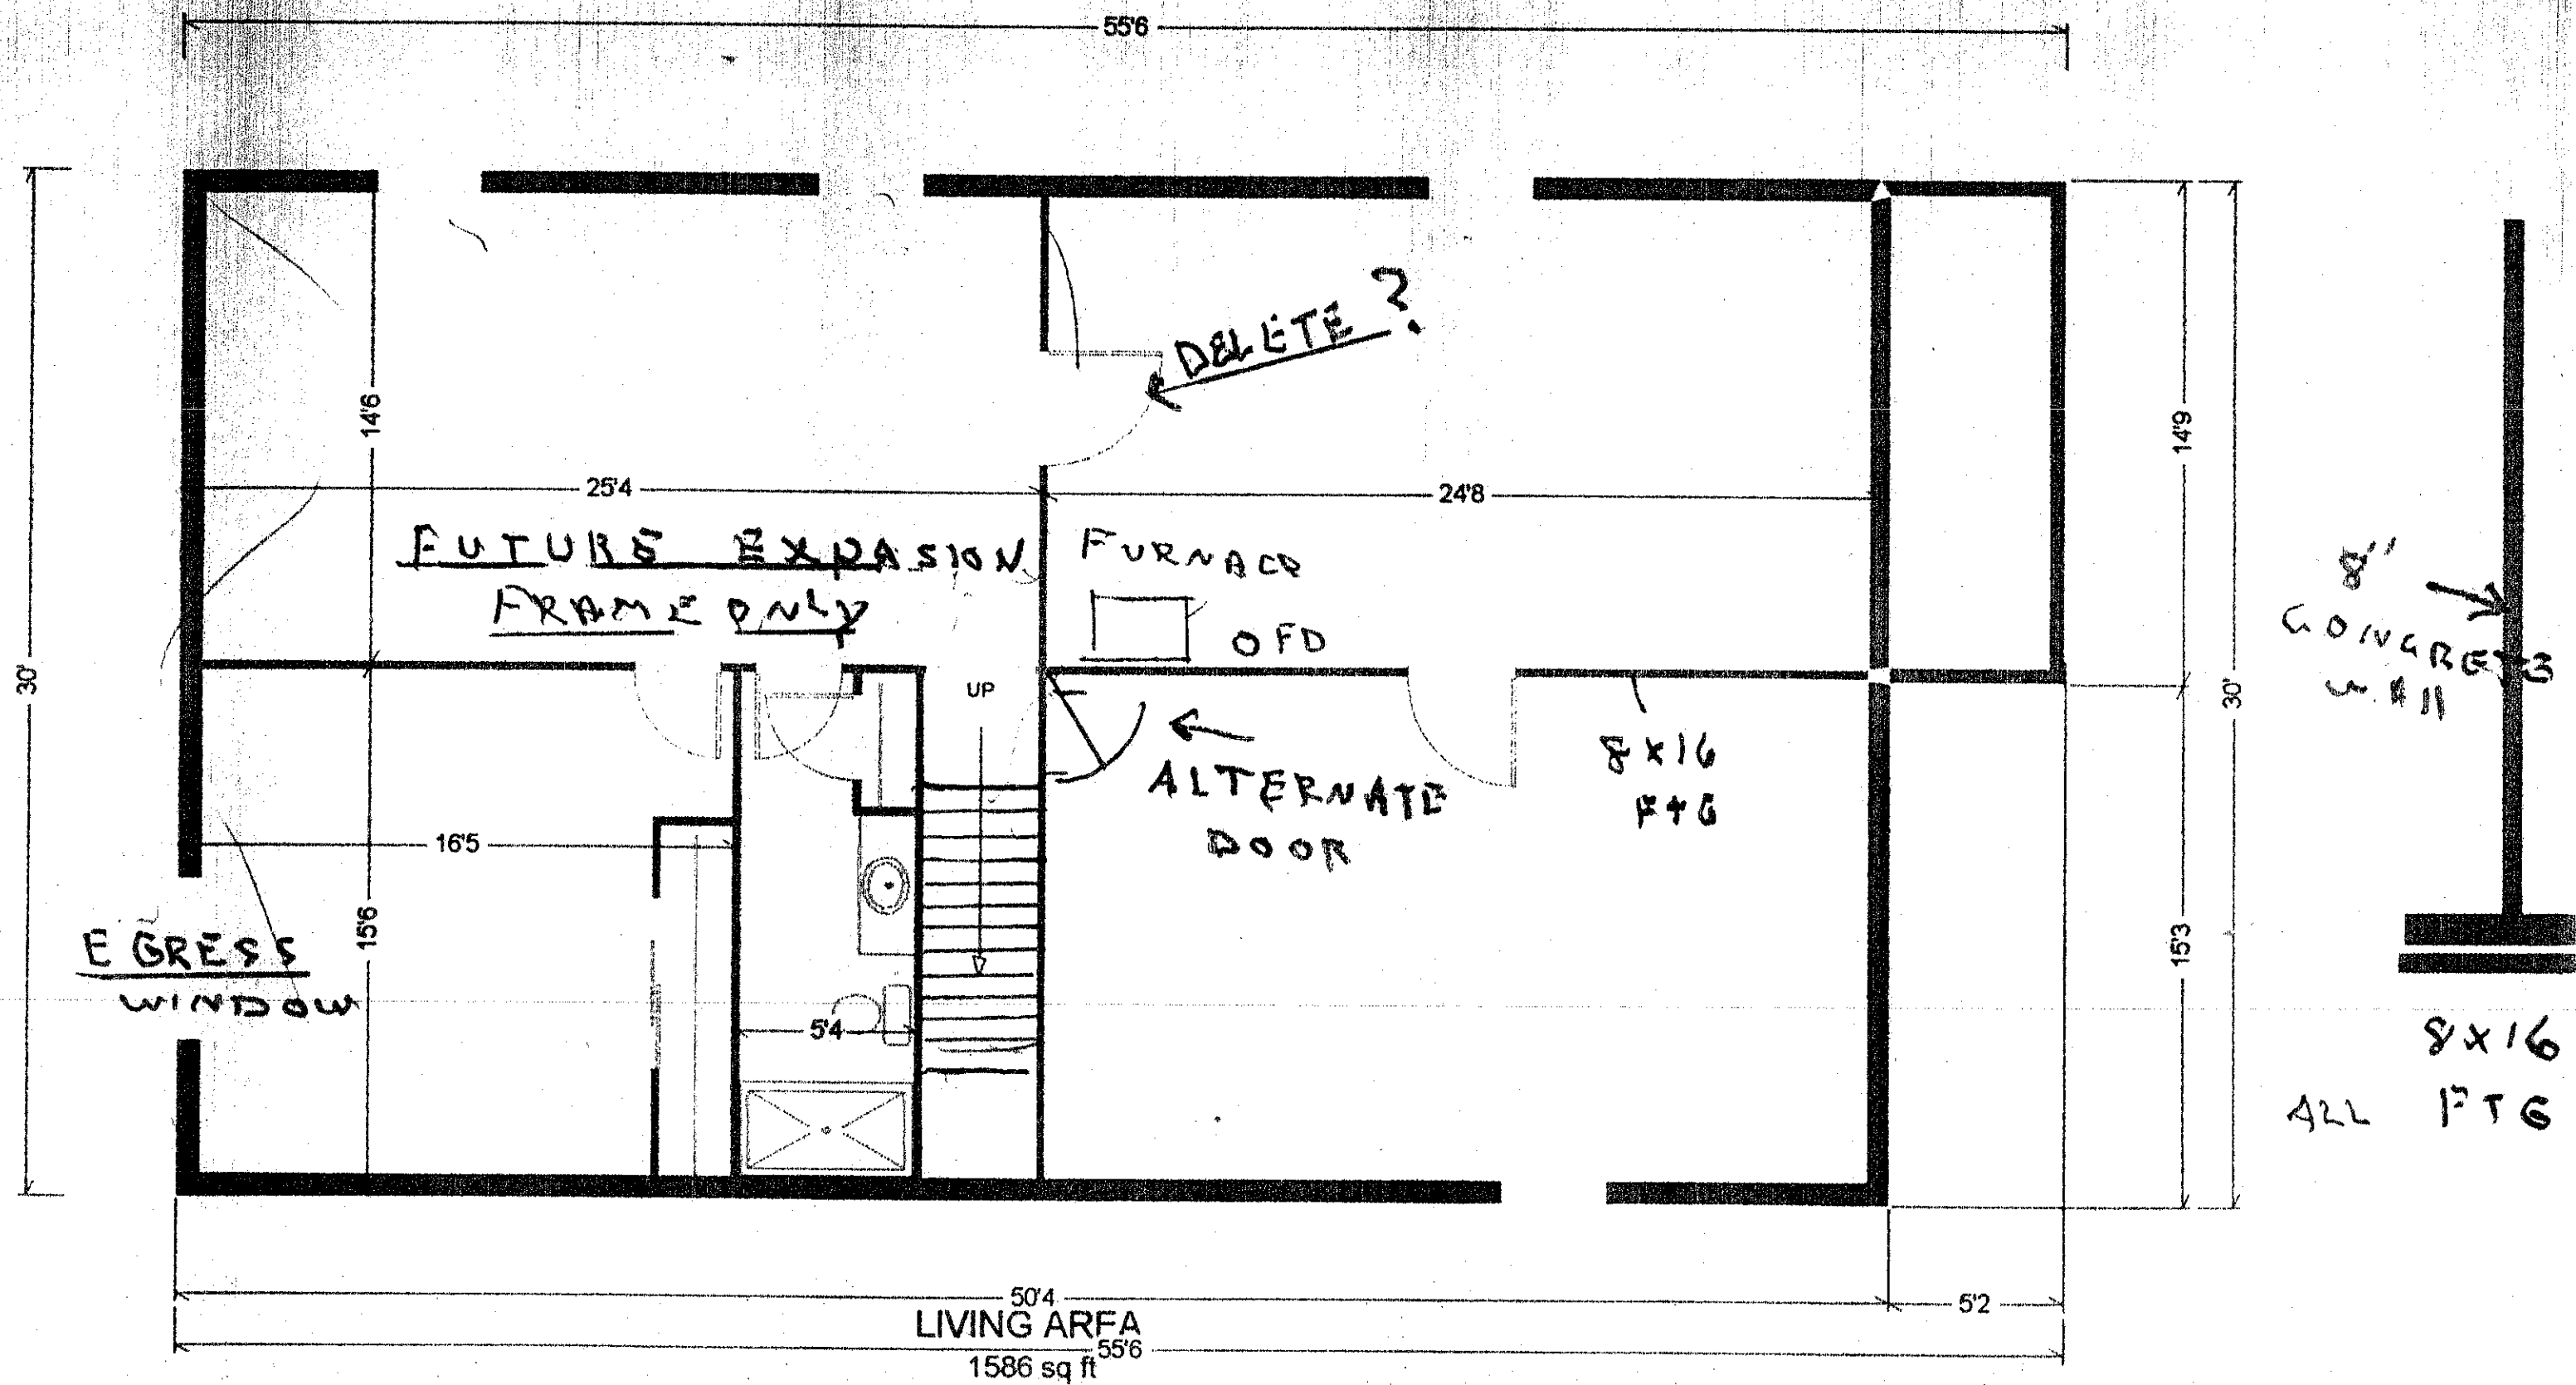

SITE PLAN

80 6th

6950

50 X 139

HOUSE 1521 SQ FT

