



922 Adams
Split Level

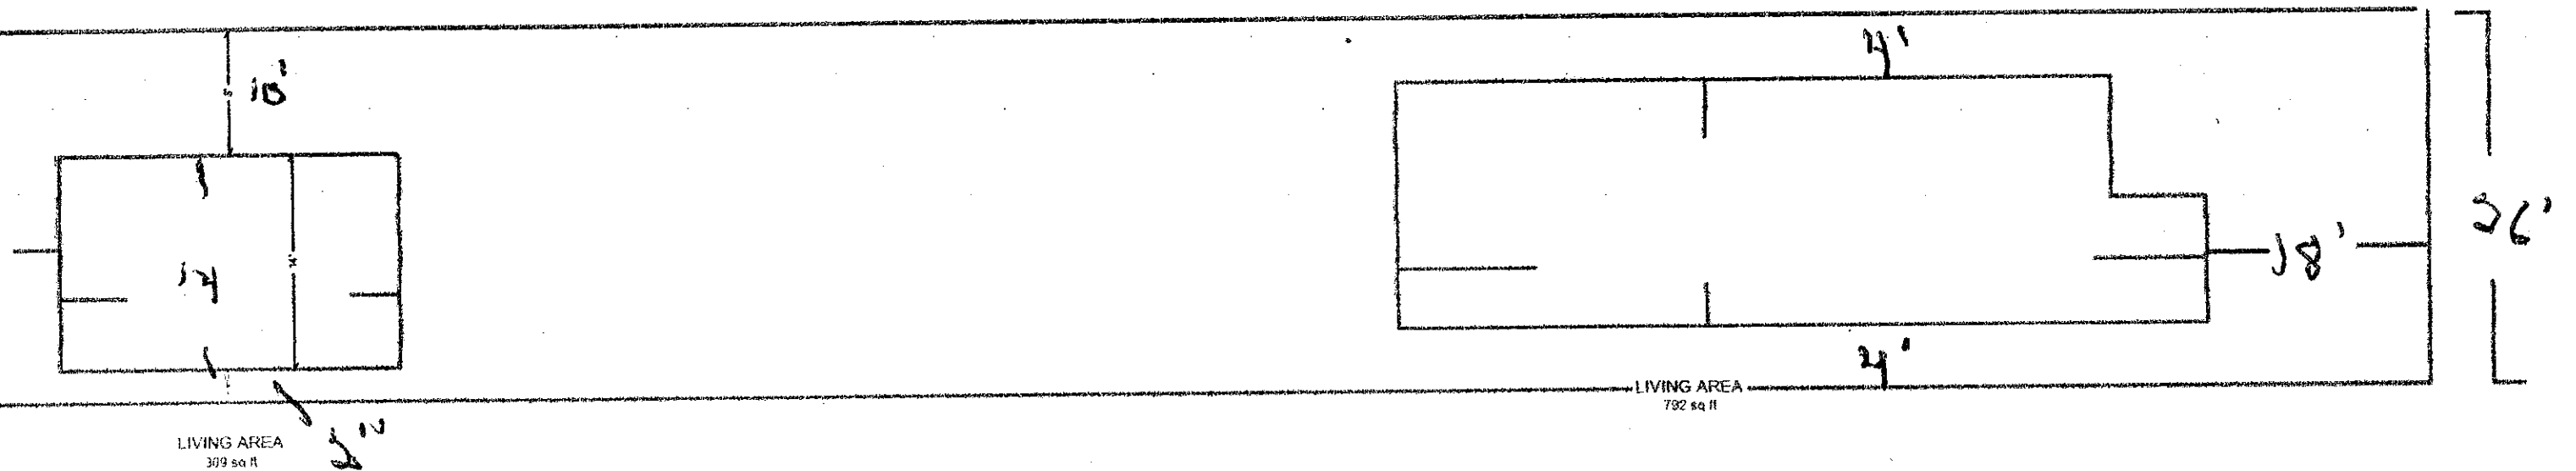

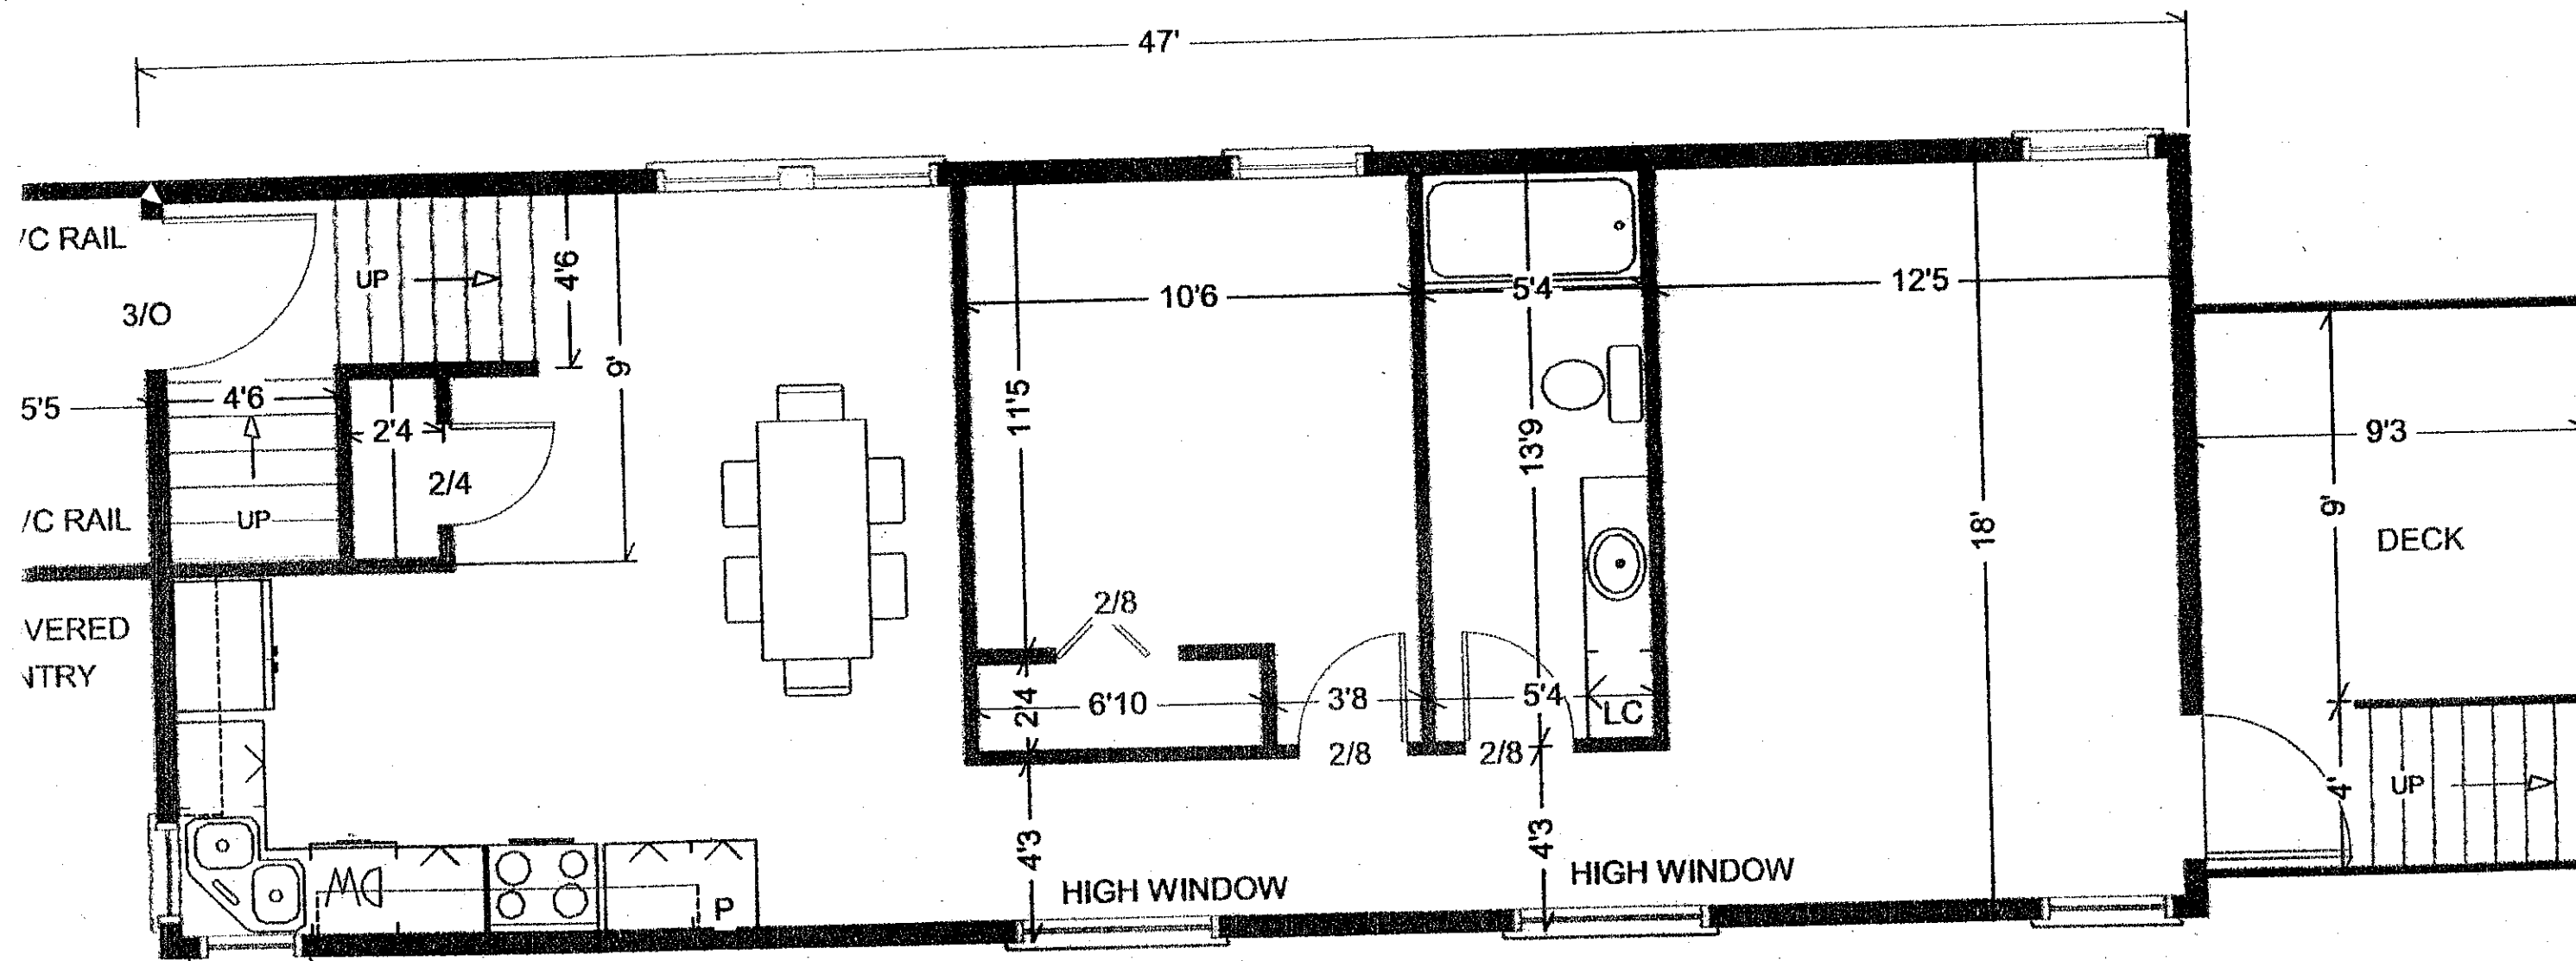

47'
LIVING AREA
898 sq ft

846

