

BRAND BOOK

CUSTOMER:

Cave Enterprises, Inc
1624 West 18th St
Chicago, IL 60608

LOCATION:

BURGER KING #12918
3519 Mormon Coulee Rd
Lacrosse, WI



ENTERA

Your total branding solution





LOGO
19.6 SQUARE FEET

COLOR NOTES:

BACKS: .090 ALUM. w/ WHITE FINISH
RETURNS/ RETAINER: 5"x.040 ALUM. (STAPLED & CAULKED)
PRE-FINISHED BK SILVER/ WHITE
FACE: FORMED (VOID) .118 CLEAR PCB
BUN LOGO: 3M 3630-125 YELLOW
ACCENT RING: 3M 3630-8703 BLUE
COPY/ RTM: 3M 3630-33 RED
BKG'D/ BUN ACCENT: 3M 3635-30 WHITE DIFFUSER

ILLUMINATION: GE TETRA MAX (7100K)
VINYL TO BE APPLIED 2nd SURFACE

ELECTRICAL NOTE—Actual # of circuits to be determined by a Licensed Electrical Contractor.
TOTAL AMPS: 0.85

OF CKTS: 1 @ 20 AMP(RECOMMENDED)
VOLTS: 120

ALL SIGNAGE WILL BE (U.L.) LISTED, (U.L.) 2161
COMPLIANT AND CARRY (U.L.) LABELS.

Note: BURGER KING® or BURGER KING® Buns and Crescent Logo to use "®" for all locations globally. All other marks will use "TM".

BURGER KING® In the U.S. use the ® trademark symbol. The Burger King® trademark may not be registered in all countries. See "Legal Standards" for more information. For registration updates, please contact the legal department in Miami (305) 378-3080.



© Copyrighted Document

This Drawing/Design illustrated is the Copyrighted Property of Burger King. The production, copying, or use hereof is prohibited without written consent. Any infringement will be subject to legal action.

Project Information

BURGER KING
Custom Exterior Signage Systems

File Burger King Design Doc RFP #1 Design -- Date: 12/8/2011

Client Review Status

Burger King requires that an " ☒ Approved" drawing be obtained from the client prior to any production release or production release revision.

☐ Approved

☐ Revise & Resubmit

Name


Title

Date


REV DATE DESCRIPTION BY

S-1.1L60


5' LED Illuminated
Single Face Wall Sign
Revised 06/20/2013
page 13 of 105

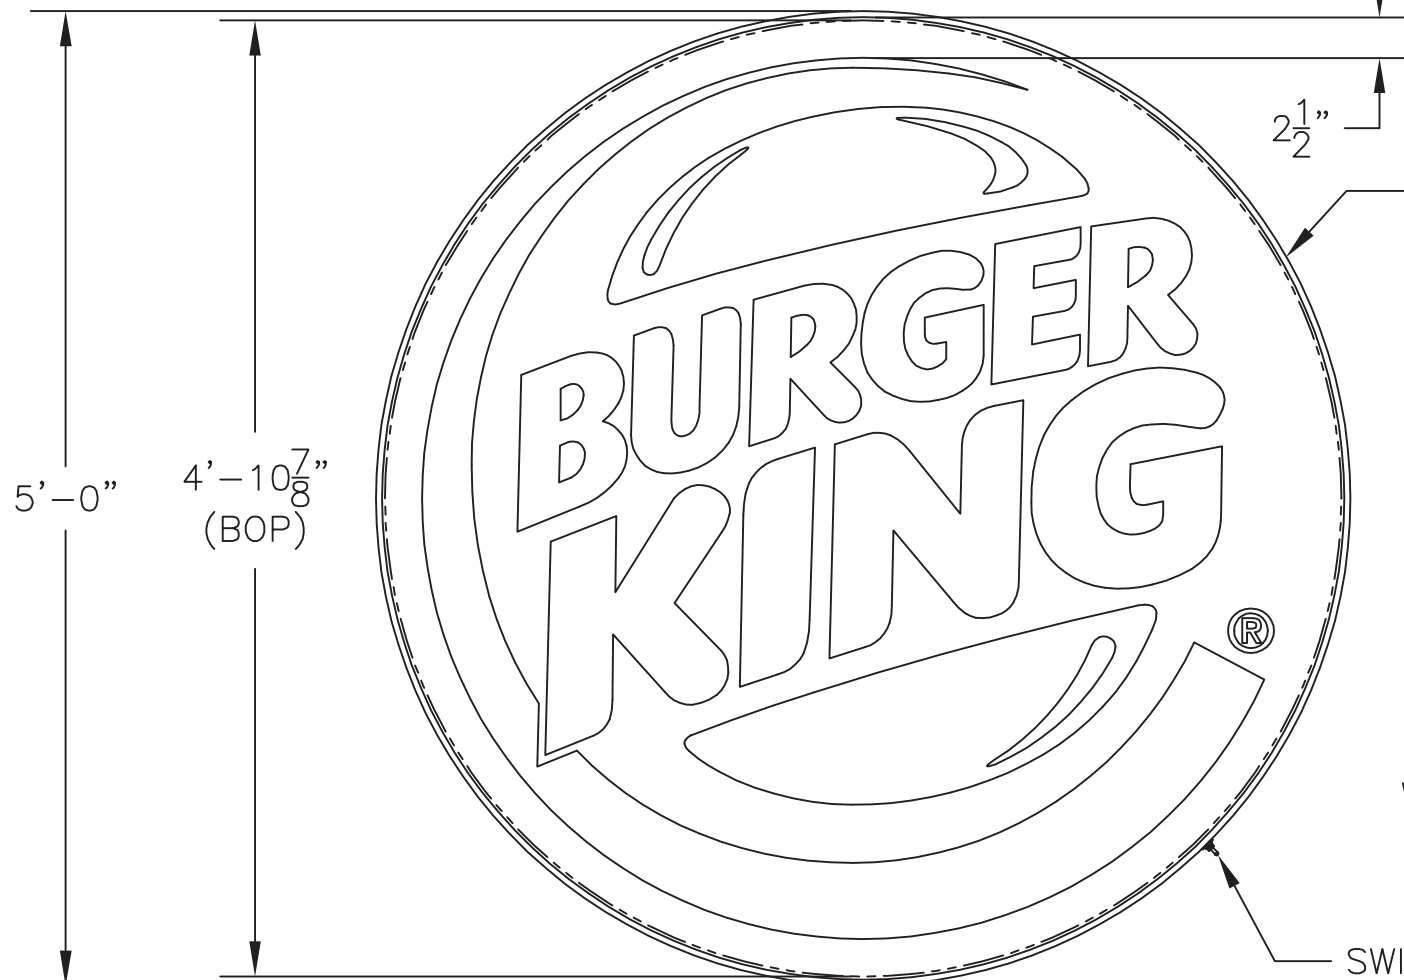

3/8"x1 1/2" DEAD SOFT F-MOLD ALUM. RETAINER
ATTACHED WITH (2) 1/8" POP-RIVETS LOCATED AT THE SEAM AT THE TOP OF THE CABINET AND GLUED EVERY OTHER FOOT WITH DEVCON PLASTIC WELDER 14320

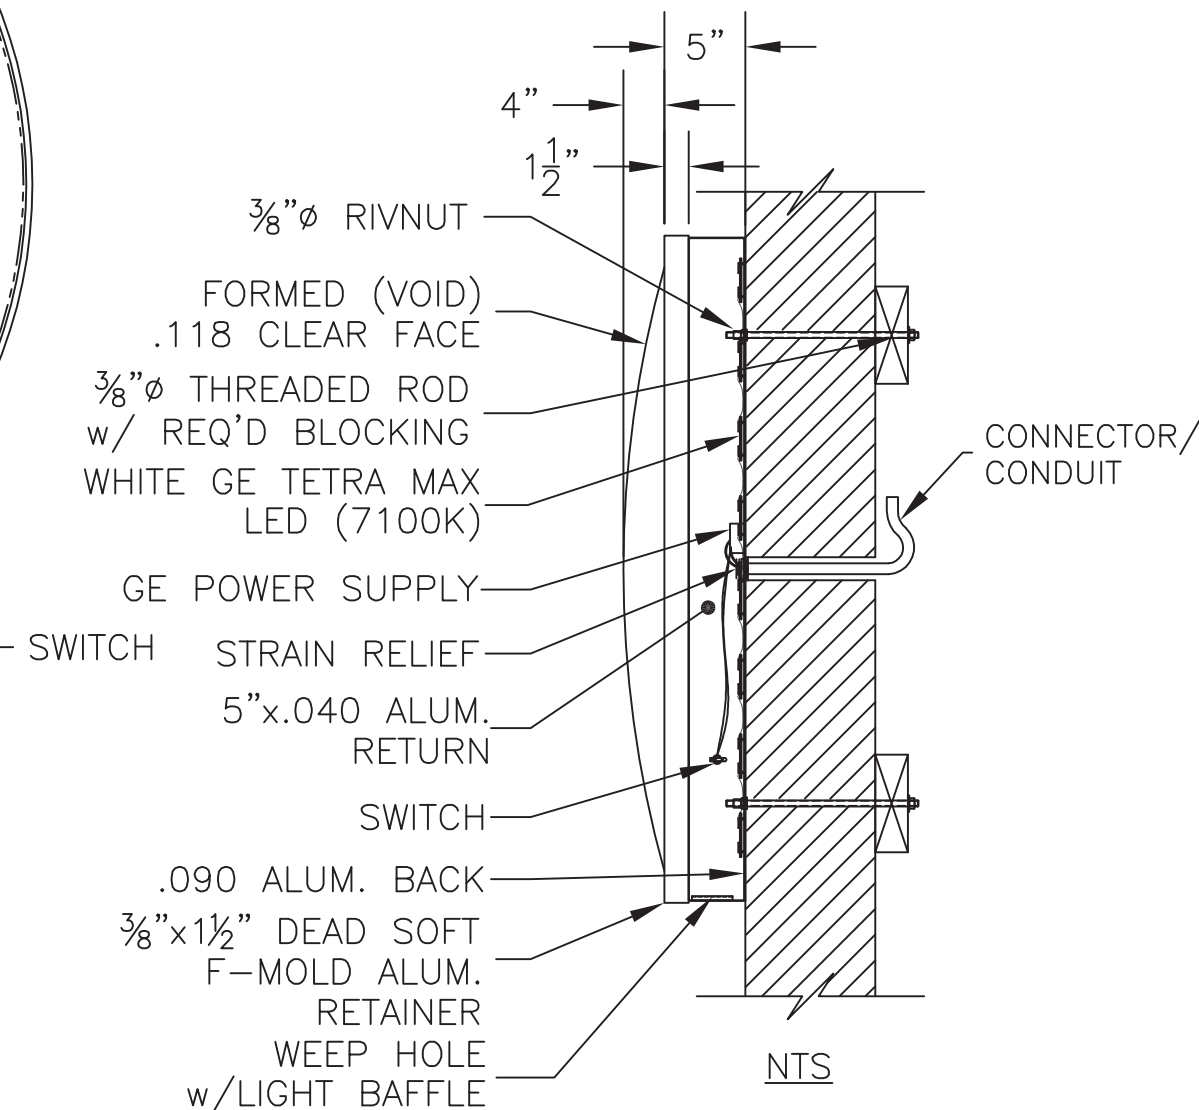


*NOTE:
INSTALL TOGGLE SWITCH TO OPERATE (ON/OFF) IN THE HORIZONTAL POSITION.

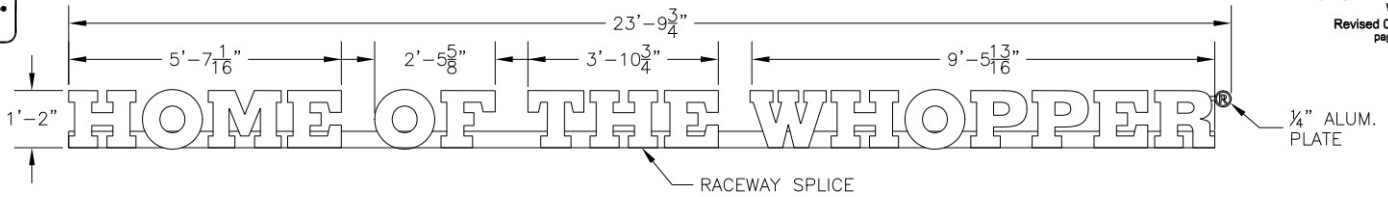

COLOR NOTES:
BACKS: .063 ALUM. PAINT BRUSHED ALUM. SILVER
PAINT INSIDE LEP WHITE
RETURNS: 3"x.040 PAINTED BRUSHED ALUM. SILVER/
WHITE (STAPLE & CAULK)
TRIM CAP: 1" SILVER JEWELITE TO MATCH RETURNS
FACE: .125 7328 WHITE PCB w/ SILVER PERFORATED
DAY/NIGHT VINYL TO BE APPLIED 1st SURFACE
RTM: 1/4" ALUM. PAINTED BRUSH ALUM. w/ 3M 2793
RED VINYL COPY
RACEWAY: .090 ALUM. PAINTED BRUSHED ALUM. SILVER
ILLUMINATION: WHITE GE TETRA MAX LED'S (7100K)

ELECTRICAL NOTE—Actual # of circuits to be
determined by a Licensed Electrical Contractor.
TOTAL AMPS: 1.70
OF CKTS: 1 @ 20 AMP(RECOMMENDED)
VOLTS: 120
ALL SIGNAGE WILL BE (U.L.) LISTED, (U.L.) 2161
COMPLIANT AND CARRY (U.L.) LABELS.

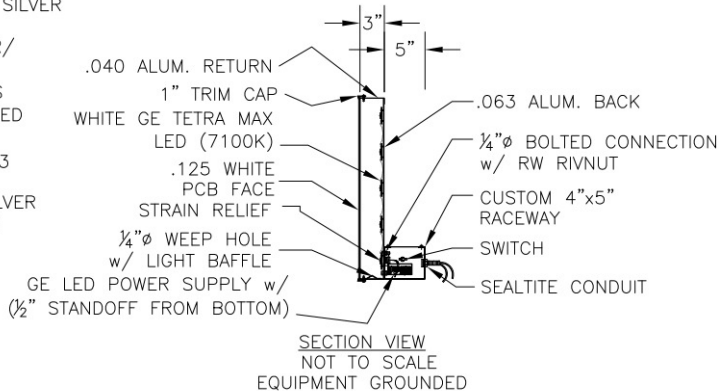

***NOTE:**
INSTALL TOGGLE SWITCH TO OPERATE
(ON/OFF) IN THE HORIZONTAL POSITION.

Notes: BURGER KING® or BURGER KING® Buns and Crescent Logo to use "®" for all locations globally. All other marks will use "TM".
BURGER KING® in the U.S. use the ® trademark symbol. The Burger King® trademark may not be registered in all countries. See "Legal Standards" for more information. For registration updates, please contact the legal department in Miami (305) 378-3000.

	© Copyrighted Document This Drawing/Design Illustrated is the Copyrighted Property of Burger King. The production, copying, or use hereof is prohibited without written consent. Any infringement will be subject to legal action.	Project Information BURGER KING Custom Exterior Signage Systems File: Burger King Design Doc RPP-01 Design -- Date: 12/8/2011	Client Review Status Burger King requires that an " ☒ Approved" drawing be obtained from the client prior to any production release or production release revision. ☐ Approved ☐ Revise & Resubmit	Name _____ Title _____ Date _____



TABS TO BE LOCATED 6" FROM FACE EXCEPT HOME OF THE WHOPPER & FLAME GRILLING SINCE 1954

SC-16-C Canopy
2'-0" Closed

GENERAL NOTES:
CAULK ALL HOLE PENETRATIONS IN CANOPY TOP WITH 100% SILICONE SEALANT
ADJUST AND/OR CUT MOUNT SUPPORT LENGTH AS NEEDED TO INSURE ALL WALL MOUNT PLATES ARE LEVEL AND CONSISTENTLY SPACED FROM CANOPY GC TO SUPPLY BLOCKING BEHIND WALL TO COINCIDE WITH MOUNT PLATES

3/8"Ø SS THREADED ROD
w/ 1"(OD) ALUM.
PIPE SLEEVE
.25 ALUM. TAB.
2"X8"X.125
RECT. ALUM. EXTR.

.25 ALUM. PLATE w/
.25 WELDED TABS (2/SET)

3/8"Ø SS CLEVIS w/ 3/8"Ø SS
BOLTED CONNECTION (X4)

TURNBUCKLE TAB WELDING DETAIL

.25 ALUM. PLATE
w/ .25 WELDED
TABS (2/SET)

3/8"Ø SS CLEVIS
w/ 3/8"Ø FEMALE
THREADED RECEIVER

3/8"Ø SS
THREADED ROD

1" (O.D.)
ALUM. PIPE SLEEVE

ADJUST AS
NEEDED

EXTR. WALL MOUNT HOLE PATTERN
SCALED: 2X

LAMP HOUSING
AT REAR OF
CANOPY

SUPPORT ARM SPACING WILL VARY
DEPENDING ON OVERALL LENGTH
OF CANOPY – NOT TO EXCEED
8' CENTER TO CENTER

MOUNT HOLE SPACING WILL
VARY DEPENDING ON
OVERALL LENGTH OF
CANOPY – NOT TO EXCEED
6' CENTER TO CENTER

1'-1 1/2"

8'-0"

8"

2'-0"

6"

9 1/8"

2'-2 7/8"

48°

COLOR NOTE:
PAINTED BRUSHED ALUM. SILVER

Note: BURGER KING® or BURGER KING® Buns and Crescent Logo to use "®" for all locations globally. All other marks will use "TM".

BURGER KING® In the U.S. use the ® trademark symbol. The Burger King ® trademark may not be registered in all countries. See "Legal Standards" for more information. For registration updates, please contact the legal department in Miami (305) 378-3080.



© Copyrighted Document

This Drawing/Design illustrated is the Copyrighted Property of Burger King. The production, copying, or use hereof is prohibited without written consent. Any infringement will be subject to legal action.

Project Information

BURGER KING
Custom Exterior Signage Systems

File Burger King Design Doc RFP #1 Design -- Date: 12/8/2011

Client Review Status

Burger King requires that an "Approved" drawing be obtained from the client prior to any production release or production release revision.

☐ Approved

☐ Revise & Resubmit

Name

Title

Date




TABS FOR HOTW OR FGS1954 CANOPY TO BE LOCATED
12" FROM FACE

SC-16-C Canopy
2'-0" Closed

SLOTS CUT IN ROOF PANEL
FOR TURNBUCKLE TABS.
CONTINUOUS WELD AROUND
TAB.

.080 ALUM. ROOF PANEL
W/ BRAKEFORMED SLOPED SIDES
AND REAR FOLD.

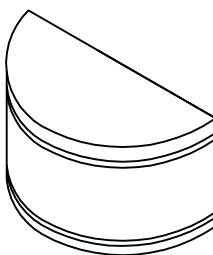

ALTERNATE LIGHTING:

RADIUS HALF MOON
L.E.D. SCONCE
KON-WS-60-XX
-MECH. FASTEN TO
REAR ALUM. TUBE

*See eRedbook for add'l suppliers

.25 ALUM. MOUNT TAB.
(FILLET WELD)

MITER CUT @ 45°
AND WELD

2"X8"X.125 RECT.
ALUM. EXTR.
1"X3"X.125
RECT. EXTR. PITCHED
MOUNTED (SEE SIDE VIEW)

1" X 7" X 1 1/2"W
ALUM. ANGLE CLIPS
WELDED TO ALUM. TUBE

.25 ALUM. PLATE w/
.125 WELDED ALUM.
TABS (2/SET)

3/8"Ø SS CLEVIS w/
3/8"Ø SS BOLTED
CONNECTION (X4)

1"X2" NOTCH

KONTECH USA LLC
DECORATIVE VAPOR PROOF LIGHT
2X18W T8 LED LIGHT
#KON-DVP-182-14-JY
-MECH. FASTEN TO ANGLE BRACKET

1/2"Ø WALL ANCHOR OR
1/2"Ø THREADED ROD
w/ BLOCKING

3/8"Ø SS THREADED ROD
w/ 1"(OD) ALUM.
PIPE SLEEVE

WELD ROOF PANEL TO
FRAMING TUBES WITH
CONTINUOUS WELD

1"X3"X.125
RECT. EXTR. PITCHED
WELD FLUSH IN FRONT

GENERAL NOTES:
CAULK ALL HOLE PENETRATIONS IN CANOPY TOP WITH 100%
SILICONE SEALANT
ADJUST AND/OR CUT MOUNT SUPPORT LENGTH AS NEEDED TO
INSURE CONSISTENT ANGLE FOR ALL CANOPY SUPPORT ARMS
ALL CANOPY WALL MOUNT PLATES TO BE LEVEL AND CONSISTENTLY
SPACED FROM CANOPY
CANOPY MOUNT BLOCKING BY GC SHOULD BE CONSISTENTLY SPACED
ON BUILDING TO INSURE PROPER AND CONSISTENT ANGLE OF
CANOPY SUPPORT ROD

Note: BURGER KING® or BURGER KING® Buns and Crescent Logo to use "®" for all locations globally. All other marks will use "TM".

BURGER KING® In the U.S. use the ® trademark symbol. The Burger King ® trademark may not be registered in all countries. See "Legal Standards" for more information. For registration updates, please contact the legal department in Miami (305) 378-3080.



© Copyrighted Document

This Drawing/Design illustrated is the Copyrighted
Property of Burger King. The production, copying, or
use hereof is prohibited without written consent.
Any infringement will be subject to legal action.

Project Information

BURGER KING
Custom Exterior Signage Systems
File Burger King Design Doc RFP #1 Design -- Date: 12/8/2011

Client Review Status

Burger King requires that an " ☒ Approved"
drawing be obtained from the client prior to
any production release or production release
revision.

☐ Approved

☐ Revise & Resubmit

Name

Title

Date



HOME OF THE WHOPPER CHANNEL LETTERS
NOT SHOWN IN ALL VIEWS FOR CLARITY
HOME OF THE WHOPPER CANOPY TO SPAN 24'

GENERAL NOTES:

CAULK ALL HOLE PENETRATIONS IN CANOPY TOP WITH 100% SILICONE SEALANT
ADJUST AND/OR CUT MOUNT SUPPORT LENGTH AS NEEDED TO INSURE ALL WALL MOUNT PLATES ARE LEVEL AND CONSISTENTLY SPACED FROM CANOPY GC TO SUPPLY BLOCKING BEHIND WALL TO COINCIDE WITH MOUNT PLATES

TABS FOR HOTW OR FGS1954 CANOPY TO BE LOCATED 12" FROM FACE

$\frac{3}{8}$ " $\varnothing$ SS THREADED ROD
w/ 1"(OD) ALUM.
PIPE SLEEVE

.25 ALUM. TAB.
2"X8"X.125
RECT. ALUM. EXTR.

.125 ALUM. RACEWAY
MOUNT BRACKET
(TO BE PROVIDED BY
CNPY MFG.)

.080 ALUM. PITCHED
@ 1"/4LFT.

.25 ALUM. PLATE w/
.25 WELDED TABS (2/SET)

$\frac{3}{8}$ " $\varnothing$ SS CLEVIS w/ $\frac{3}{8}$ " $\varnothing$ SS
BOLTED CONNECTION (X4)

TURNBUCKLE TAB WELDING DETAIL

.25 ALUM. PLATE
w/ .25 WELDED
TABS (2/SET)

$\frac{3}{8}$ " $\varnothing$ SS CLEVIS
w/ $\frac{3}{8}$ " $\varnothing$ FEMALE
THREADED RECEIVER

LAMP HOUSING
AT REAR OF
CANOPY

SUPPORT ARM SPACING WILL VARY
DEPENDING ON OVERALL LENGTH
OF CANOPY - NOT TO EXCEED
8' CENTER TO CENTER

MOUNT HOLE SPACING WILL
VARY DEPENDING ON
OVERALL LENGTH OF
CANOPY - NOT TO EXCEED
6' CENTER TO CENTER

14" HOME OF THE WHOPPER OR
16" FLAME GRILLED SINCE 1954
CHANNEL LETTERS

1" (O.D.)
ALUM. PIPE SLEEVE

$\frac{3}{8}$ " $\varnothing$ SS
THREADED ROD

ADJUST AS
NEEDED

EXTR. WALL MOUNT HOLE PATTERN
SCALED: 2X

COLOR NOTE:

PAINTED BRUSHED ALUM. SILVER

Note: BURGER KING® or BURGER KING® Buns and Crescent Logo to use "®" for all locations globally. All other marks will use "TM".

BURGER KING® In the U.S. use the ® trademark symbol. The Burger King ® trademark may not be registered in all countries. See "Legal Standards" for more information. For registration updates, please contact the legal department in Miami (305) 378-3080.



© Copyrighted Document

This Drawing/Design illustrated is the Copyrighted Property of Burger King. The production, copying, or use hereof is prohibited without written consent. Any infringement will be subject to legal action.

Project Information

BURGER KING
Custom Exterior Signage Systems
File Burger King Design Doc RFP #1 Design -- Date: 12/8/2011

Client Review Status

Burger King requires that an "Approved" drawing be obtained from the client prior to any production release or production release revision.

☐ Approved

☐ Revise & Resubmit

Name

Title

Date




HOME OF THE WHOPPER CHANNEL LETTERS
NOT SHOWN IN ALL VIEWS FOR CLARITY

HOME OF THE WHOPPER CANOPY TO SPAN 24'

TABS FOR HOTW OR FGS1954 CANOPY TO BE LOCATED
12" FROM FACE

SC-16-C Canopy
2'-0" Closed With Channel Letters

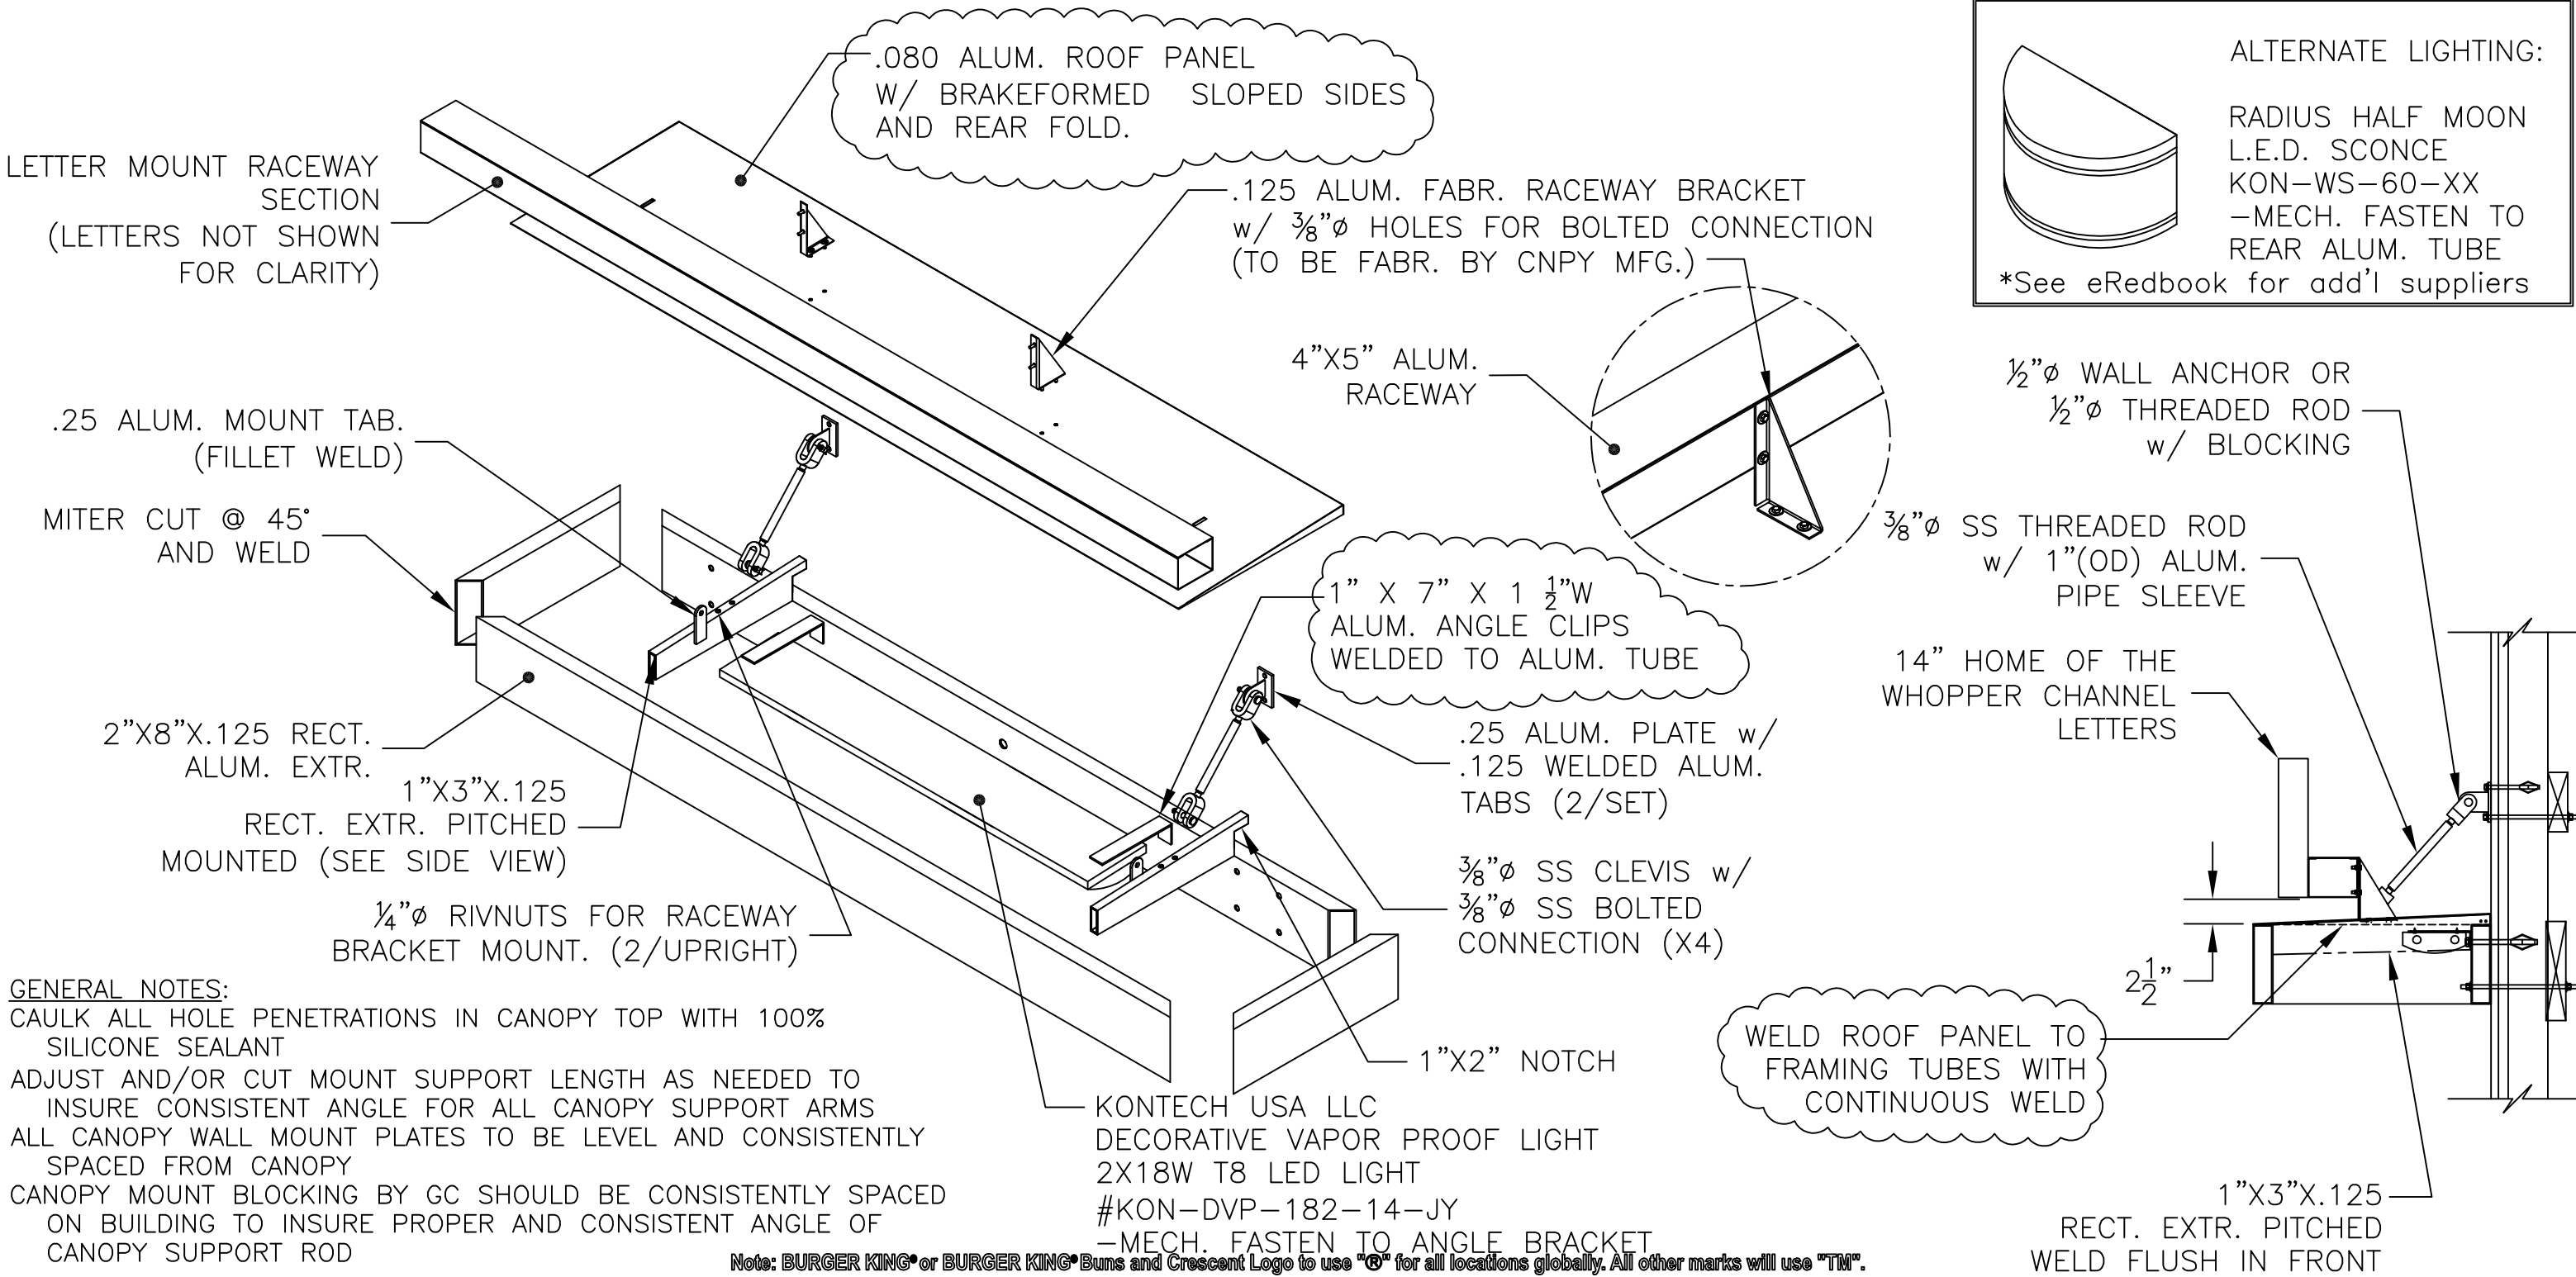

GENERAL NOTES:

CAULK ALL HOLE PENETRATIONS IN CANOPY TOP WITH 100% SILICONE SEALANT

ADJUST AND/OR CUT MOUNT SUPPORT LENGTH AS NEEDED TO INSURE CONSISTENT ANGLE FOR ALL CANOPY SUPPORT ARMS

ALL CANOPY WALL MOUNT PLATES TO BE LEVEL AND CONSISTENTLY SPACED FROM CANOPY

CANOPY MOUNT BLOCKING BY GC SHOULD BE CONSISTENTLY SPACED ON BUILDING TO INSURE PROPER AND CONSISTENT ANGLE OF CANOPY SUPPORT ROD

Note: BURGER KING® or BURGER KING® Buns and Crescent Logo to use "®" for all locations globally. All other marks will use "TM".

BURGER KING® In the U.S. use the ® trademark symbol. The Burger King ® trademark may not be registered in all countries. See "Legal Standards" for more information. For registration updates, please contact the legal department in Miami (305) 378-3080.



© Copyrighted Document

This Drawing/Design illustrated is the Copyrighted Property of Burger King. The production, copying, or use hereof is prohibited without written consent. Any infringement will be subject to legal action.

Project Information

BURGER KING
Custom Exterior Signage Systems
File Burger King Design Doc RFP #1 Design -- Date: 12/8/2011

Client Review Status

Burger King requires that an " ☒ Approved" drawing be obtained from the client prior to any production release or production release revision.

☐ Approved

☐ Revise & Resubmit

Name

Title

Date




TABS TO BE LOCATED 6" FROM FACE EXCEPT HOME OF THE WHOPPER & FLAME GRILLING SINCE 1954

SC-16-C Canopy
4'-0" Closed

FOR HIGH SNOW AREAS ONLY ADD
1½"X1½" ALUM ANGLE FLASHING

GENERAL NOTES:
CAULK ALL HOLE PENETRATIONS IN CANOPY TOP WITH 100% SILICONE SEALANT
ADJUST AND/OR CUT MOUNT SUPPORT LENGTH AS NEEDED TO INSURE ALL WALL MOUNT PLATES ARE LEVEL AND CONSISTENTLY SPACED FROM CANOPY GC TO SUPPLY BLOCKING BEHIND WALL TO COINCIDE WITH MOUNT PLATES

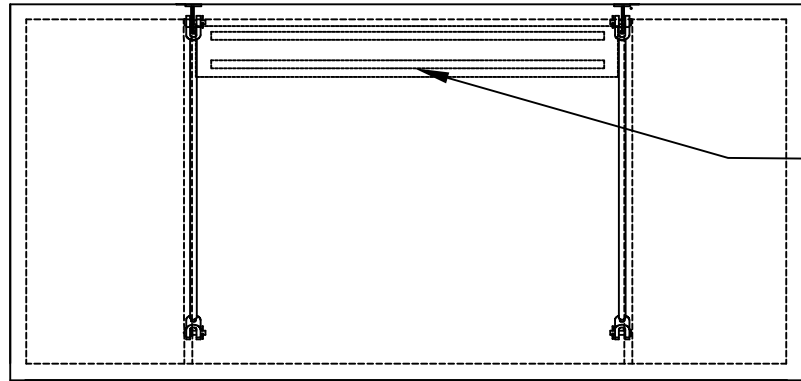

LAMP HOUSING
AT REAR OF
CANOPY

2"X8"X.125
RECT. ALUM. EXTR.


¾"Ø SS THREADED ROD
w/ 1"(OD) ALUM.
PIPE SLEEVE

.25 ALUM. TAB.

.080 ALUM. PITCHED
@ 1"/4LFT.




.25 ALUM. PLATE w/
.25 WELDED TABS (2/SET)

¾"Ø SS CLEVIS w/ ¾"Ø SS
BOLTED CONNECTION (X4)

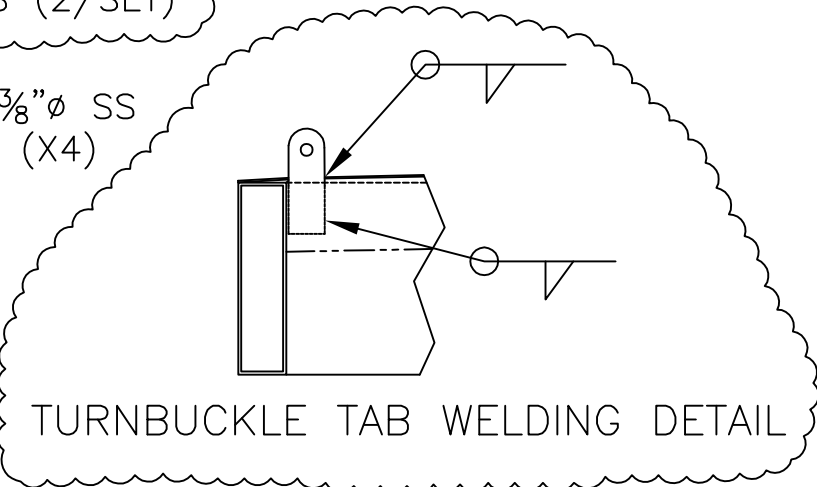

.25 ALUM. PLATE
w/ .25 WELDED
TABS (2/SET)

¾"Ø SS CLEVIS
w/ ¾"Ø FEMALE
THREADED RECEIVER

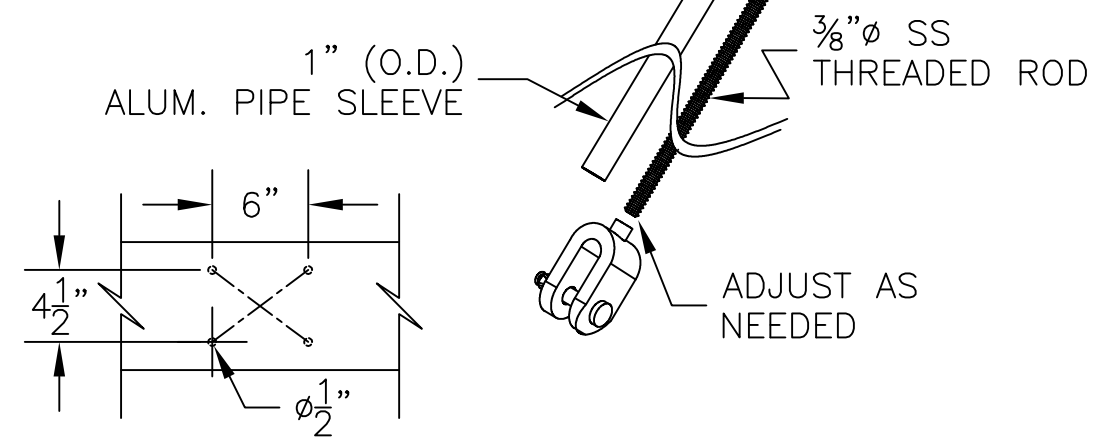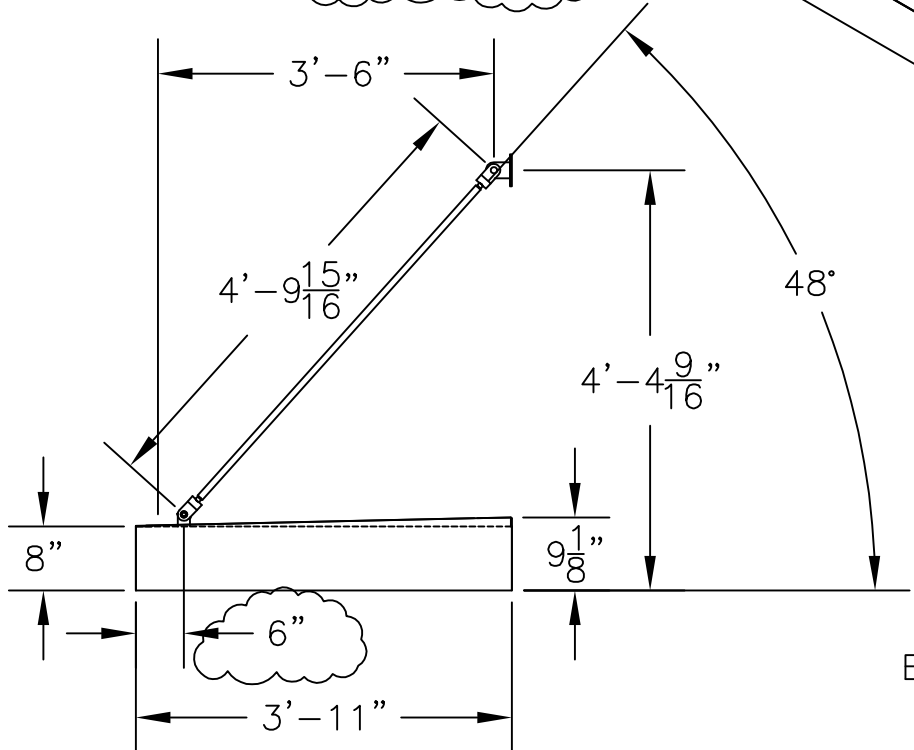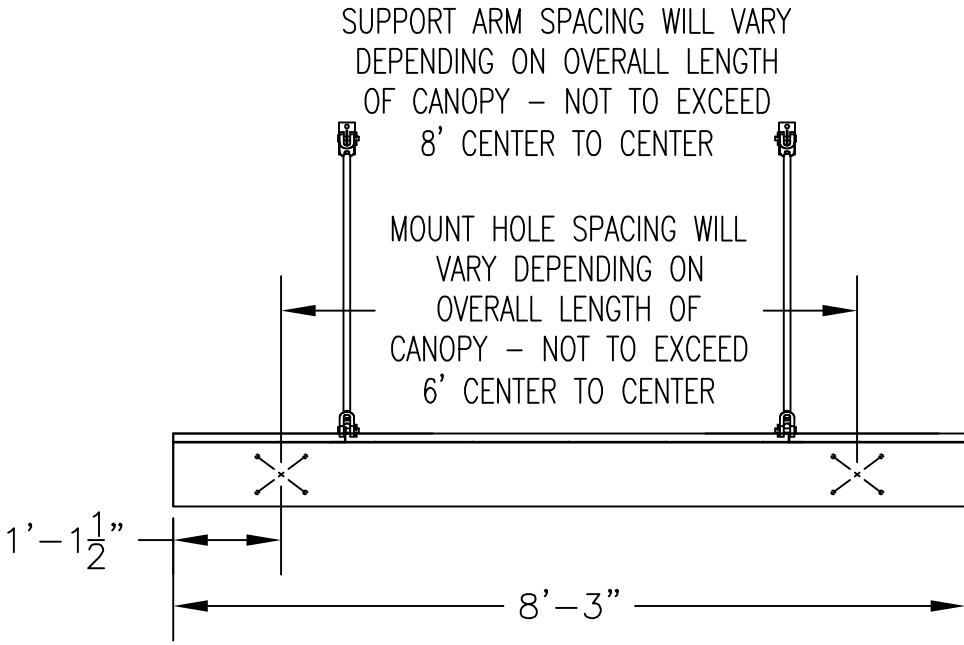

EXTR. WALL MOUNT HOLE PATTERN
SCALED: 2X

COLOR NOTE:
PAINTED BRUSHED ALUM. SILVER

Note: BURGER KING® or BURGER KING® Buns and Crescent Logo to use "®" for all locations globally. All other marks will use "TM".
BURGER KING® In the U.S. use the ® trademark symbol. The Burger King ® trademark may not be registered in all countries. See "Legal Standards" for more information. For registration updates, please contact the legal department in Miami (305) 378-3080.



© Copyrighted Document		Project Information		Client Review Status	
This Drawing/Design illustrated is the Copyrighted Property of Burger King. The production, copying, or use hereof is prohibited without written consent. Any infringement will be subject to legal action.		BURGER KING		Burger King requires that an " ☒ Approved" drawing be obtained from the client prior to any production release or production release revision.	
		Custom Exterior Signage Systems			
		File Burger King Design Doc RFP #1 Design -- Date: 12/8/2011			
				☐ Approved	Name
				☐ Revise & Resubmit	Title
					Date




.25 ALUM. PLATE w/
.25 WELDED ALUM.
TABS (2/SET)

TABS TO BE LOCATED 6" FROM FACE EXCEPT HOME OF THE
WHOPPER & FLAME GRILLING SINCE 1954

SLOTS CUT IN ROOF
PANEL FOR TURNBUCKLE TABS.
CONTINUOUS WELD AROUND
TAB.

.080 ALUM. ROOF PANEL
W/ BRAKEFORMED SLOPED SIDES
AND REAR FOLD

$\frac{3}{8}$ " $\varnothing$ SS CLEVIS w/
 $\frac{3}{8}$ " $\varnothing$ SS BOLTED
CONNECTION (X4)

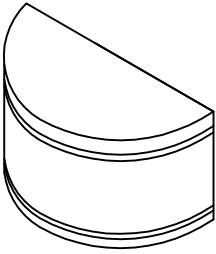

ALTERNATE LIGHTING:

RADIUS HALF MOON
L.E.D. SCONCE
KON-WS-60-XX
-MECH. FASTEN TO
REAR ALUM. TUBE

*See eRedbook for add'l suppliers

.25 ALUM. MOUNT TAB.
(FILLET WELD)

MITER CUT @ 45°
AND WELD

2"X8"X.125 RECT.
ALUM. EXTR.

1"X3"X.125

RECT. EXTR. PITCHED

MOUNTED (SEE SIDE VIEW)

$\frac{3}{8}$ " $\varnothing$ SS THREADED ROD
w/ 1"(OD) ALUM.
PIPE SLEEVE

1" X 7" X $\frac{1}{2}$ " W
ALUM. ANGLE CLIPS
WELDED TO ALUM. TUBE

1"X2" NOTCH

1"X3"X.125
RECT. EXTR. PITCHED
WELD FLUSH IN FRONT

$\frac{1}{2}$ " $\varnothing$ WALL ANCHOR OR
 $\frac{1}{2}$ " $\varnothing$ THREADED ROD
w/ BLOCKING

WELD ROOF PANEL TO
FRAMING TUBES WITH
CONTINUOUS WELD

GENERAL NOTES:

CAULK ALL HOLE PENETRATIONS IN CANOPY TOP WITH 100%
SILICONE SEALANT

ADJUST AND/OR CUT MOUNT SUPPORT LENGTH AS NEEDED TO
INSURE CONSISTENT ANGLE FOR ALL CANOPY SUPPORT ARMS

ALL CANOPY WALL MOUNT PLATES TO BE LEVEL AND CONSISTENTLY
SPACED FROM CANOPY

CANOPY MOUNT BLOCKING BY GC SHOULD BE CONSISTENTLY SPACED
ON BUILDING TO INSURE PROPER AND CONSISTENT ANGLE OF
CANOPY SUPPORT ROD

KONTECH USA LLC
DECORATIVE VAPOR PROOF LIGHT
2X18W T8 LED LIGHT
#KON-DVP-182-14-JY
-MECH. FASTEN TO ANGLE BRACKET

Note: BURGER KING® or BURGER KING® Buns and Crescent Logo to use "®" for all locations globally. All other marks will use "TM".

BURGER KING® In the U.S. use the ® trademark symbol. The Burger King® trademark may not be registered in all countries. See "Legal Standards" for more information. For registration updates, please contact the legal department in Miami (305) 378-3080.



© Copyrighted Document

This Drawing/Design illustrated is the Copyrighted
Property of Burger King. The production, copying, or
use hereof is prohibited without written consent.
Any infringement will be subject to legal action.

Project Information

BURGER KING
Custom Exterior Signage Systems
File Burger King Design Doc RFP #1 Design -- Date: 12/8/2011

Client Review Status

Burger King requires that an " ☒ Approved"
drawing be obtained from the client prior to
any production release or production release
revision.

☐ Approved

☐ Revise & Resubmit

Name

Title

Date




FOUNDATIONS AND STRUCTURAL ELEMENTS SHALL BE CALCULATED IN COMPLIANCE WITH APPLICABLE CODES.

STEEL SUPPORT NOTE:

STEEL CONTINGENT ON ENGINEERS SPEC. AND WIND LOAD REQUIREMENTS.
STEEL BASE PLATE w/STEEL ANCHOR BOLTS AND CONCRETE FOUNDATION.
ANCHOR BOLT OR DIRECT BURIAL FOUNDATION SHOULD BE PROVIDED BY ENGINEER FOR LOCAL WIND LOAD REQUIREMENTS.

COLOR NOTE:


REVEAL/SUPPORT STEEL: PAINT BURGER KING RED
CANOPY TOP: PAINT BURGER KING SILVER
CABINET FACE: W/3M DI-NOC WOODGRAIN VINYL
OCU CABINET FACE: PAINT BURGER KING SILVER
CABINET BACK: PAINT PMS 2319 (BROWN)
OCU BOLT KIT: PAINT BURGER KING RED

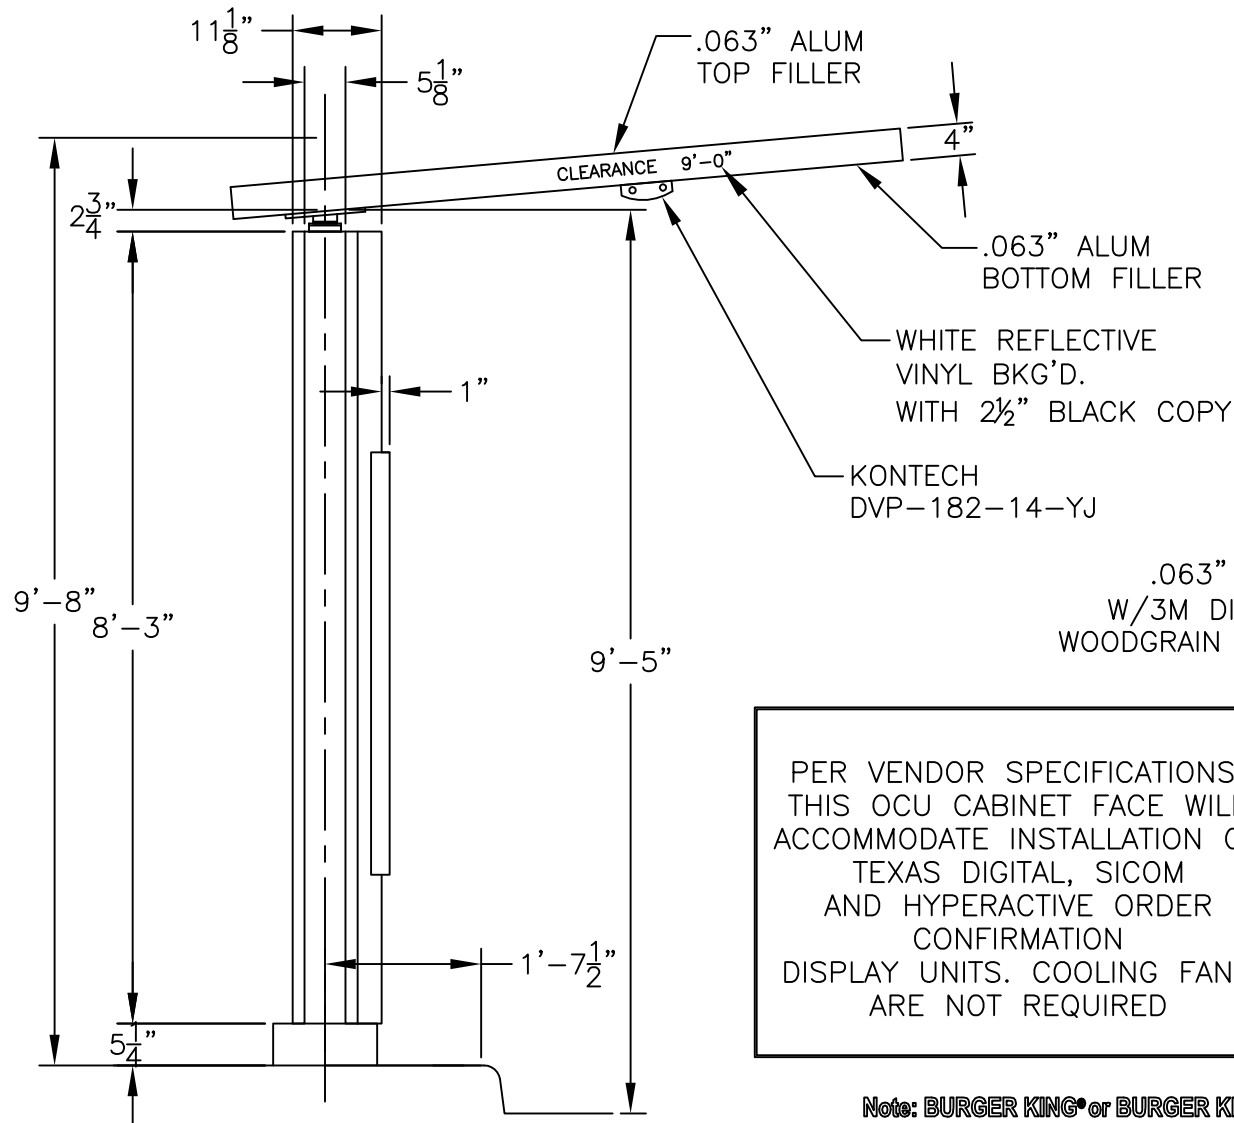

PER VENDOR SPECIFICATIONS:
THIS OCU CABINET FACE WILL
ACCOMMODATE INSTALLATION OF
TEXAS DIGITAL, SICOM
AND HYPERACTIVE ORDER
CONFIRMATION
DISPLAY UNITS. COOLING FANS
ARE NOT REQUIRED

Note: BURGER KING® or BURGER KING® Buns and Crescent Logo to use "®" for all locations globally. All other marks will use "TM".

BURGER KING® In the U.S. use the ® trademark symbol. The Burger King® trademark may not be registered in all countries. See "Legal Standards" for more information. For registration updates, please contact the legal department in Miami (305) 378-3080.

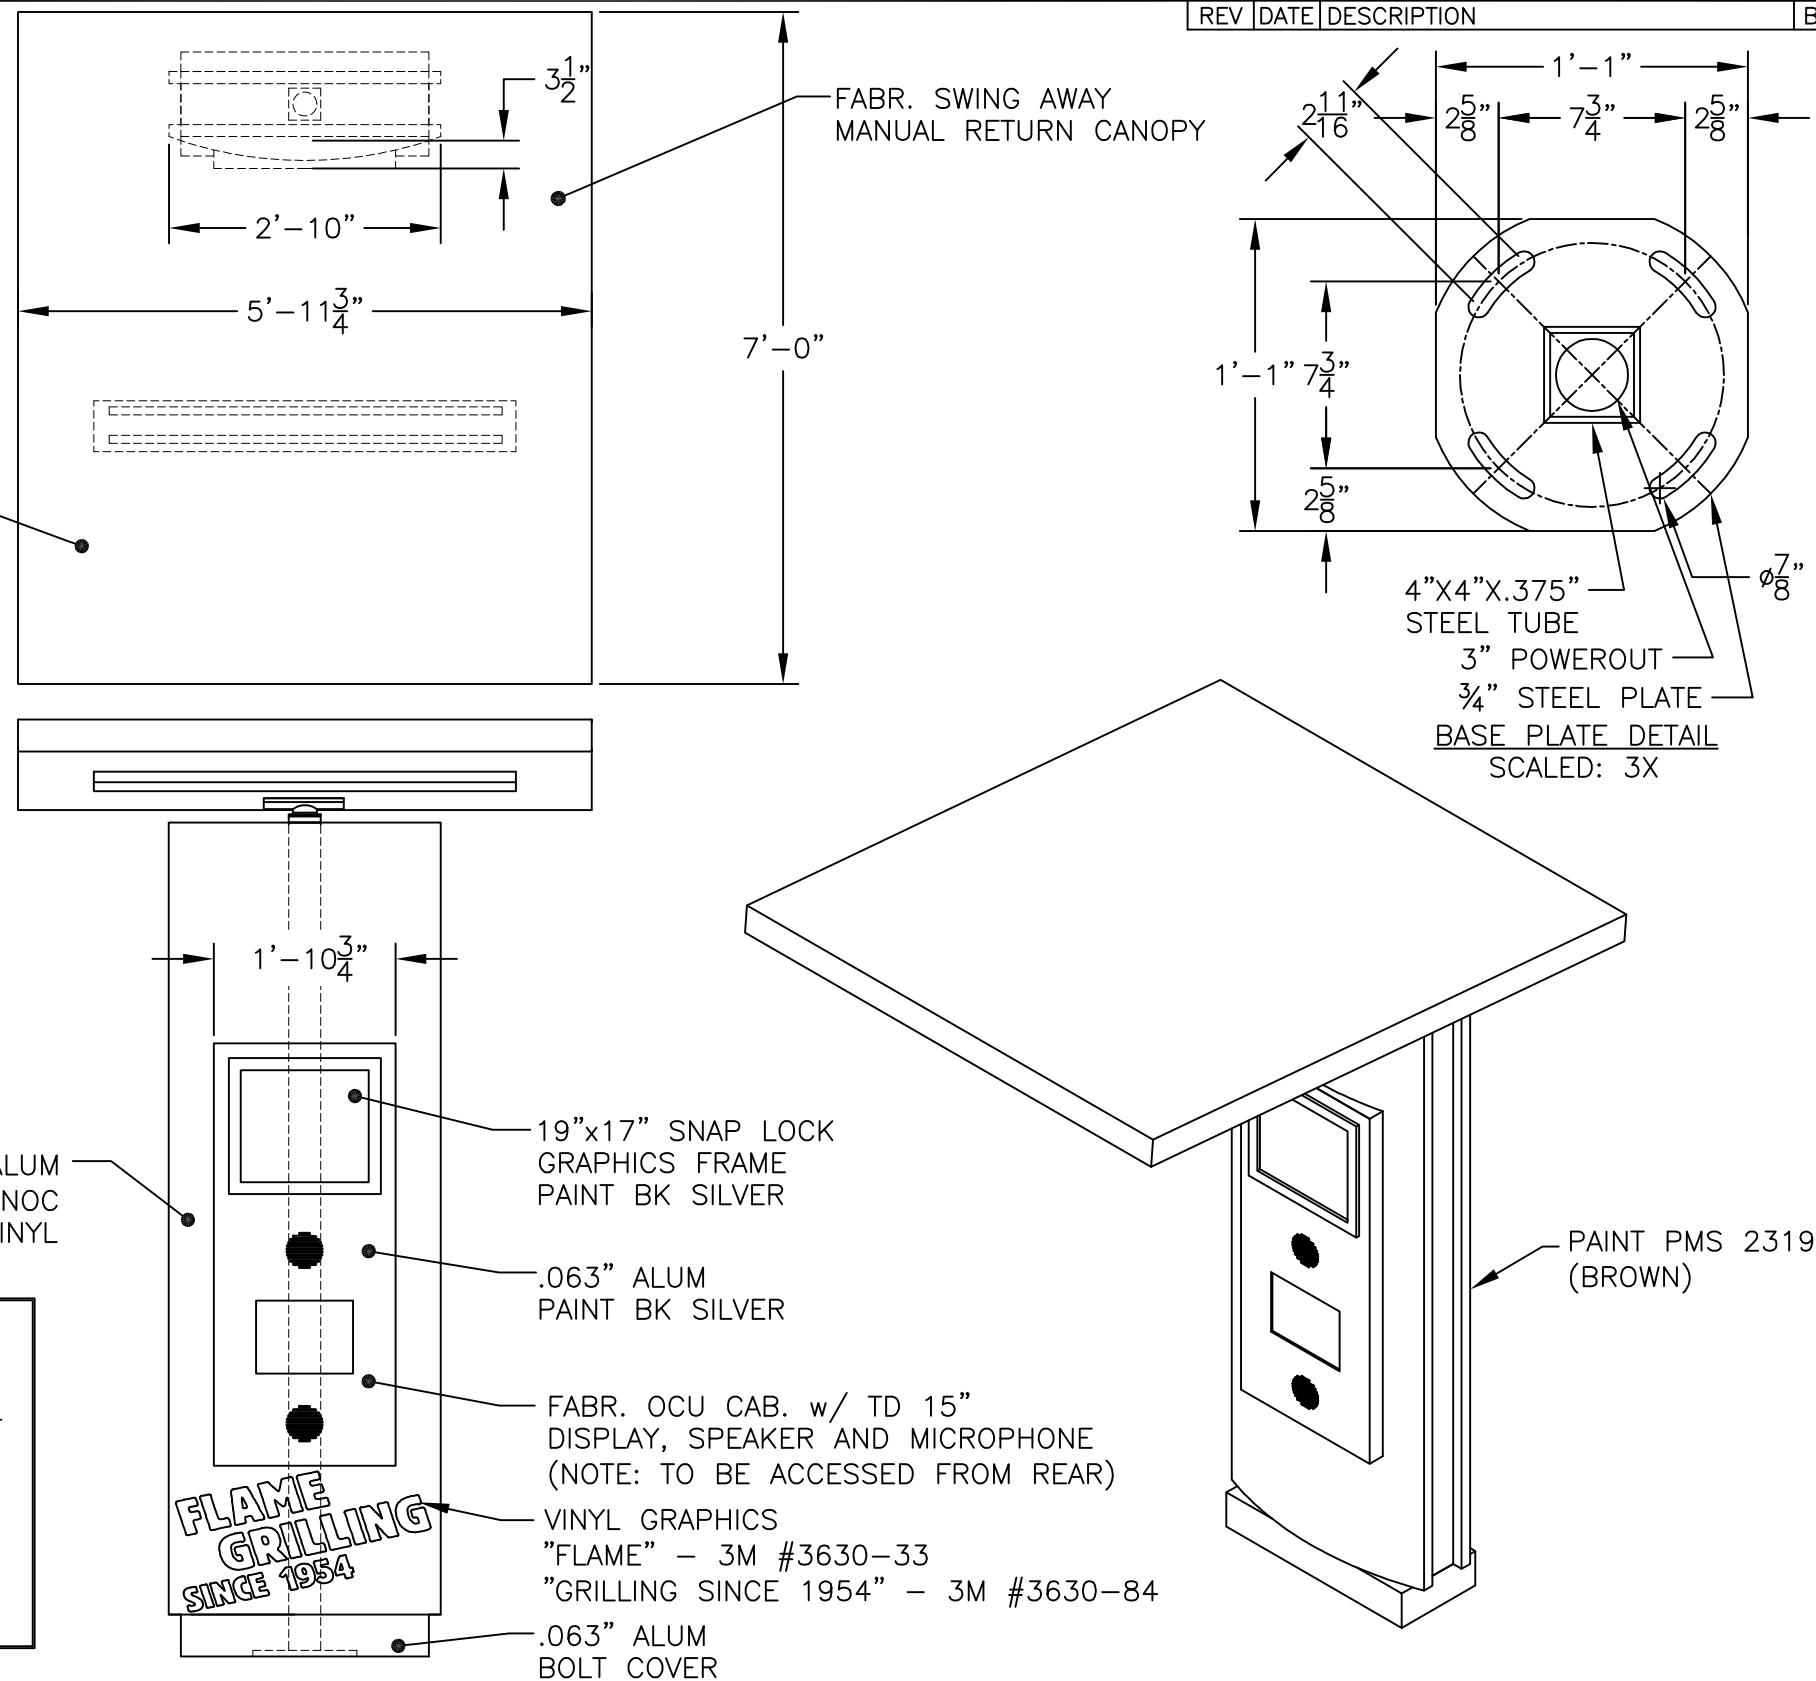

© Copyrighted Document

This Drawing/Design illustrated is the Copyrighted Property of Burger King. The production, copying, or use hereof is prohibited without written consent. Any infringement will be subject to legal action.

Project Information

BURGER KING
Custom Exterior Signage Systems
File Burger King Design Doc RFP #1 Design -- Date: 12/8/2011

Client Review Status

Burger King requires that an " ☒ Approved" drawing be obtained from the client prior to any production release or production release revision.

☐ Approved

☐ Revise & Resubmit

Name

Title

Date



19"x17" SNAP
LOCK FRAME

ATTACH AND FIX
OCU CABINET FACE
w/ DISPLAY &
SPEAKER CUTOUTS

MUST ROUT THIS AREA

ACCESS TO COMPONENTS TO
BE FROM REAR OF UNIT

PER VENDOR SPECIFICATIONS:
THIS OCU CABINET FACE WILL
ACCOMMODATE INSTALLATION OF
TEXAS DIGITAL, RADIANT, SICOM
AND MICROS ORDER CONFIRMATION
DISPLAY UNITS. 2 COOLING FANS
MUST BE INSTALLED PER MANUFACTURER
SPECS.

MICROPHONE

FOAM SUPPORT
BRACKET

OCU DISPLAY
BRACKET

ENCLOSED SPEAKER
SYSTEM (SUPPLIED)

1/4" TEMPERED
GLASS
(11X14)
PART #GL0001

FABR. SPEAKER BRACKET
(PLUG WELD TO BACK OF
CABINET FACE PANEL)

Note: BURGER KING® or BURGER KING® Buns and Crescent Logo to use "®" for all locations globally. All other marks will use "TM".

BURGER KING® In the U.S. use the ® trademark symbol. The Burger King® trademark may not be registered in all countries. See "Legal Standards" for more information. For registration updates, please contact the legal department in Miami (305) 378-3080.



© Copyrighted Document

This Drawing/Design illustrated is the Copyrighted Property of Burger King. The production, copying, or use hereof is prohibited without written consent. Any infringement will be subject to legal action.

Project Information

BURGER KING
Custom Exterior Signage Systems
File Burger King Design Doc RFP #1 Design -- Date: 12/8/2011

Client Review Status

Burger King requires that an " ☒ Approved" drawing be obtained from the client prior to any production release or production release revision.


☐ Approved

☐ Revise & Resubmit

Name _____



Title _____

Date _____

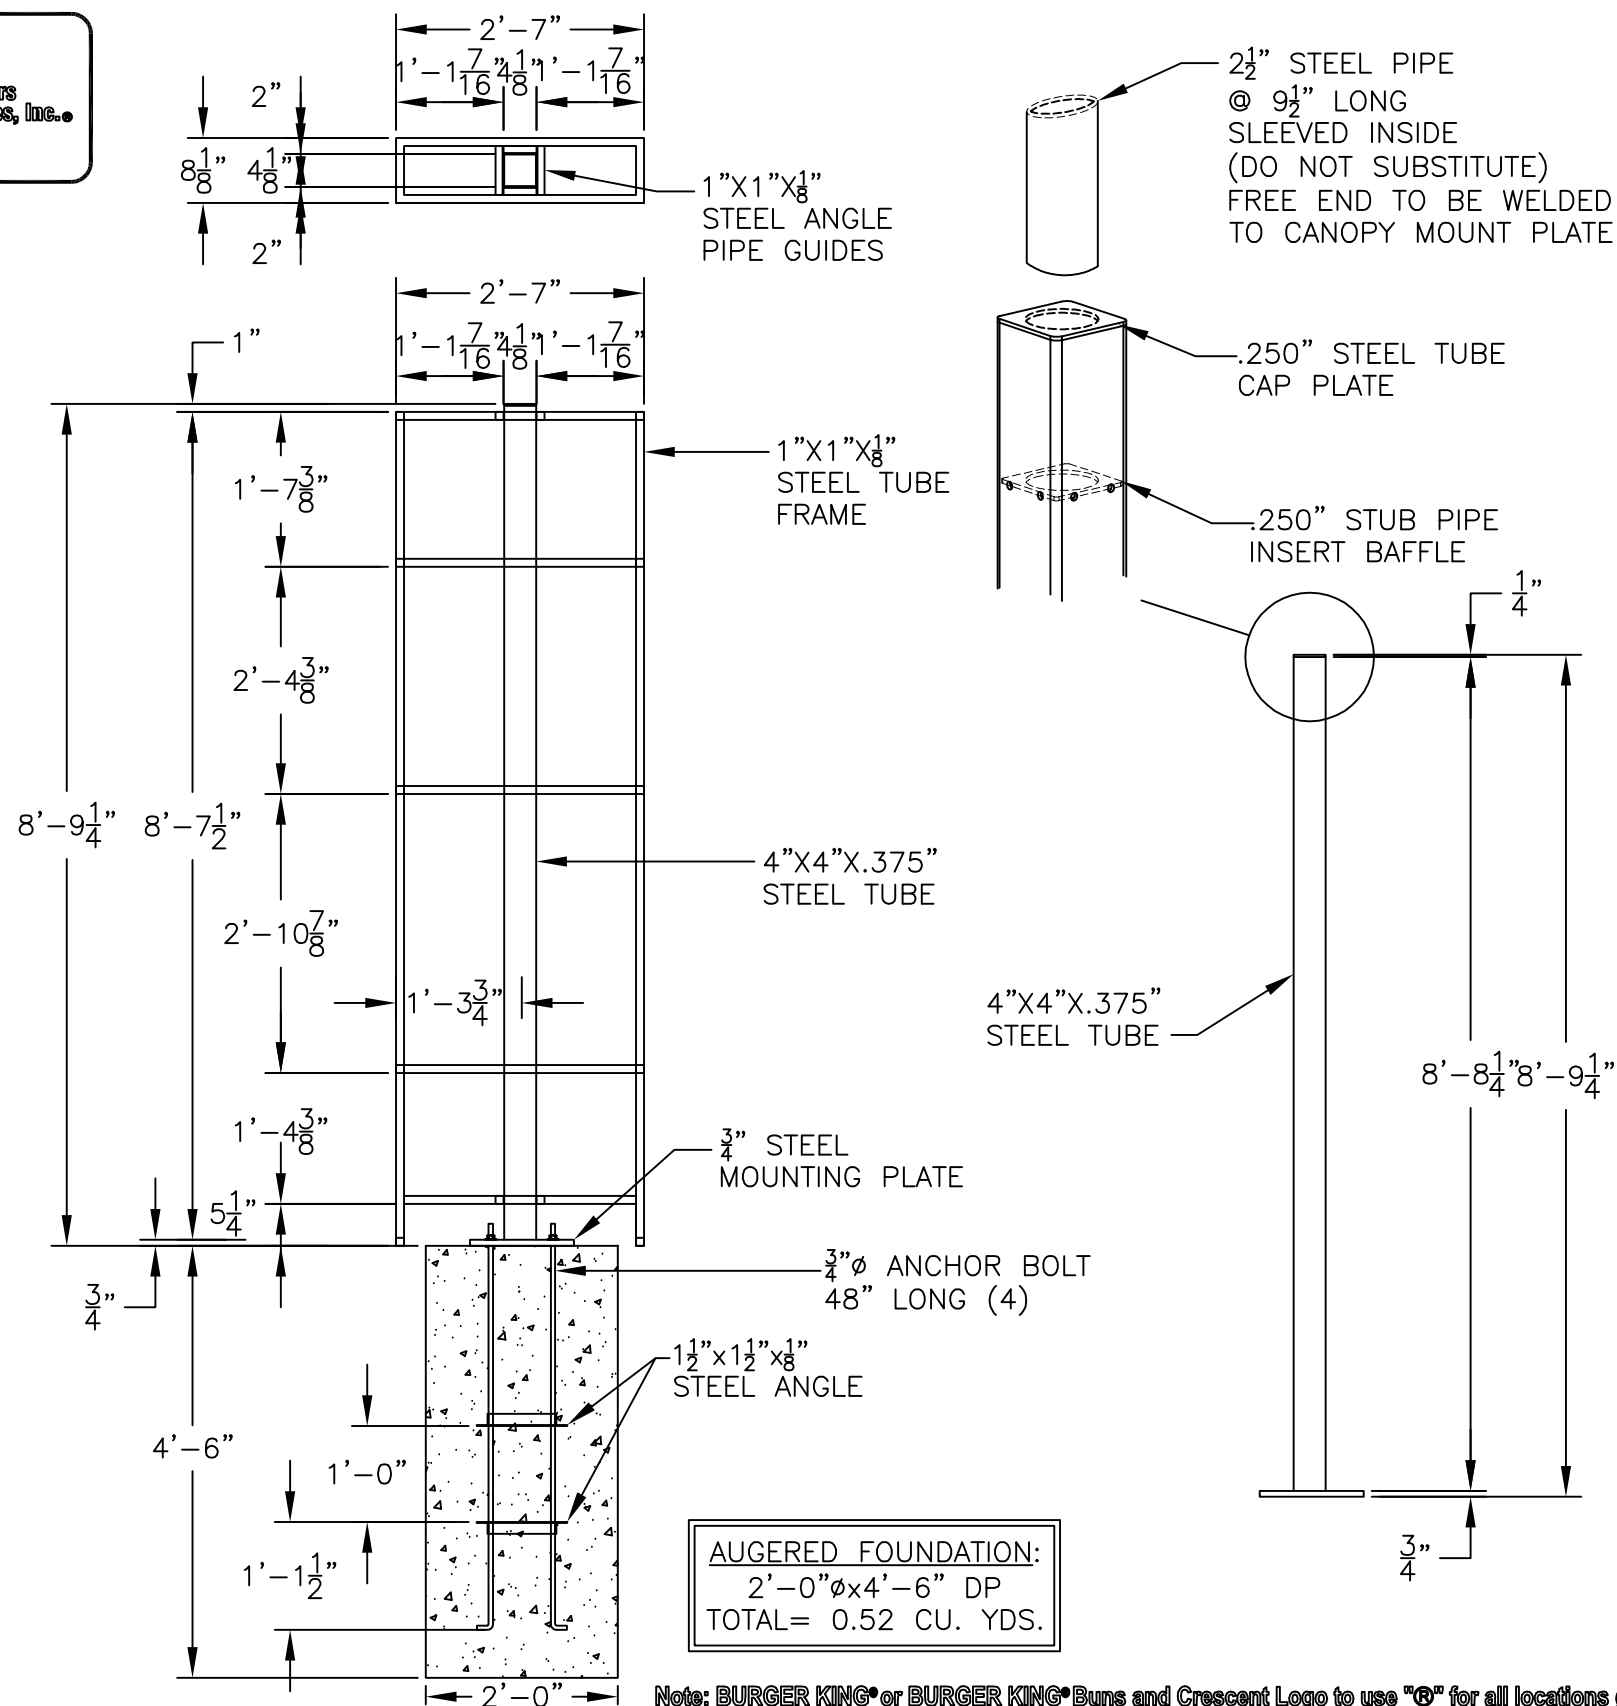

Note: BURGER KING® or BURGER KING® Buns and Crescent Logo to use "®" for all locations globally. All other marks will use "TM".

BURGER KING® In the U.S. use the ® trademark symbol. The Burger King® trademark may not be registered in all countries. See "Legal Standards" for more information. For registration updates, please contact the legal department in Miami (305) 378-3080.

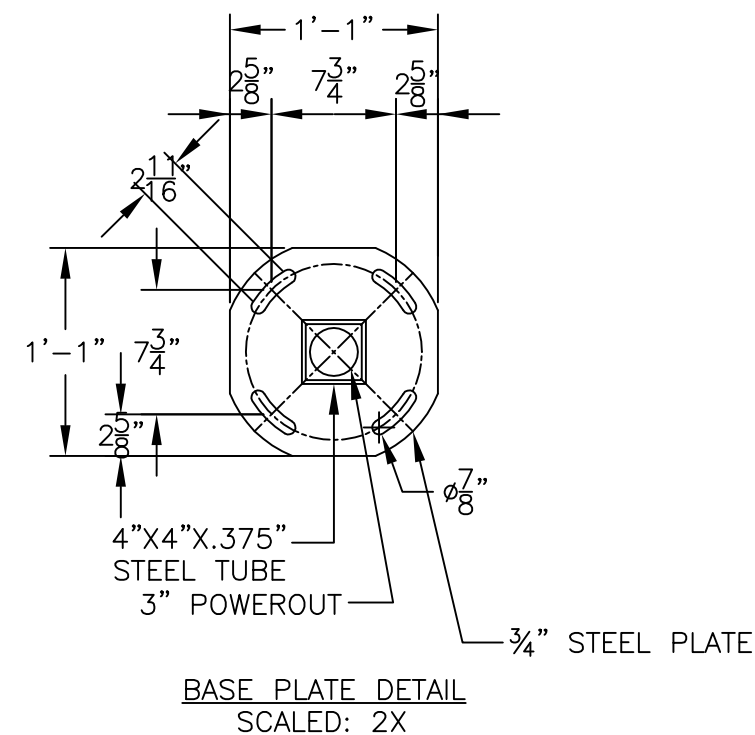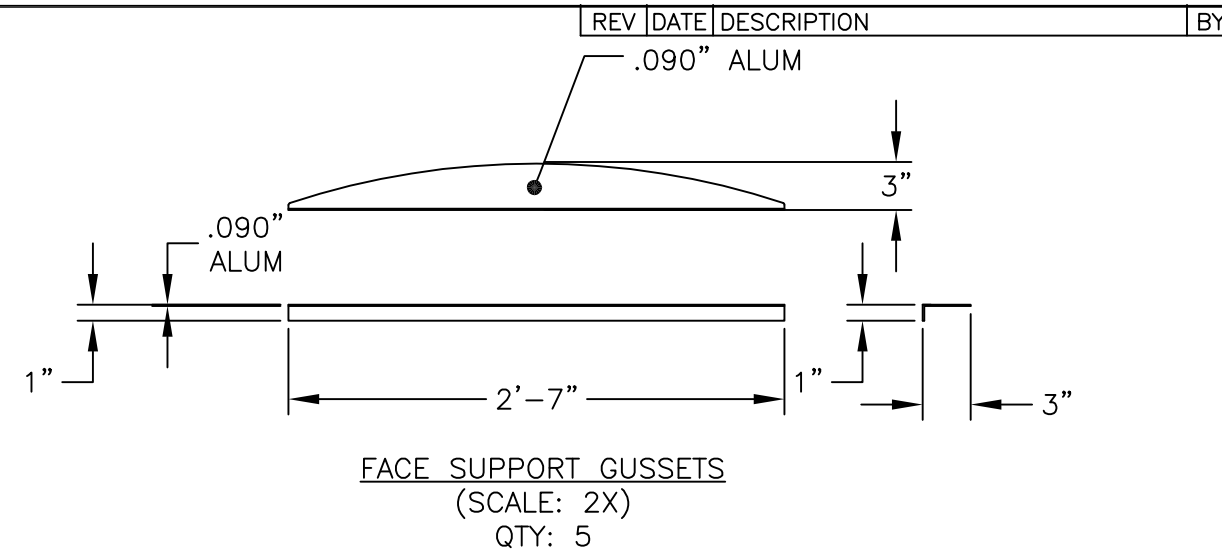

MATERIAL LIST:

72	LFT	ST0006	1"X1"X16GA STEEL TUBE
9	LFT	ST0027	4"X4"X.375" STEEL TUBE
5	SQFT	AS0030	.090" ALUM SHEET
2	SQFT	SPL0013	3/4" STEEL PLATE
78	SQFT	AS0021	.063" ALUM SHEET
8	LFT	SA0004	1"X1"X1/8" STEEL ANGLE



© Copyrighted Document

This Drawing/Design illustrated is the Copyrighted Property of Burger King. The production, copying, or use hereof is prohibited without written consent. Any infringement will be subject to legal action.

Project Information

BURGER KING
Custom Exterior Signage Systems
File Burger King Design Doc RFP #1 Design -- Date: 12/8/2011

Client Review Status

Burger King requires that an "Approved" drawing be obtained from the client prior to any production release or production release revision.

☐ Approved

☐ Revise & Resubmit

Name



Title

Date





ALL MATERIAL TO BE .063" ALUM


REV | DATE | DESCRIPTION | BY

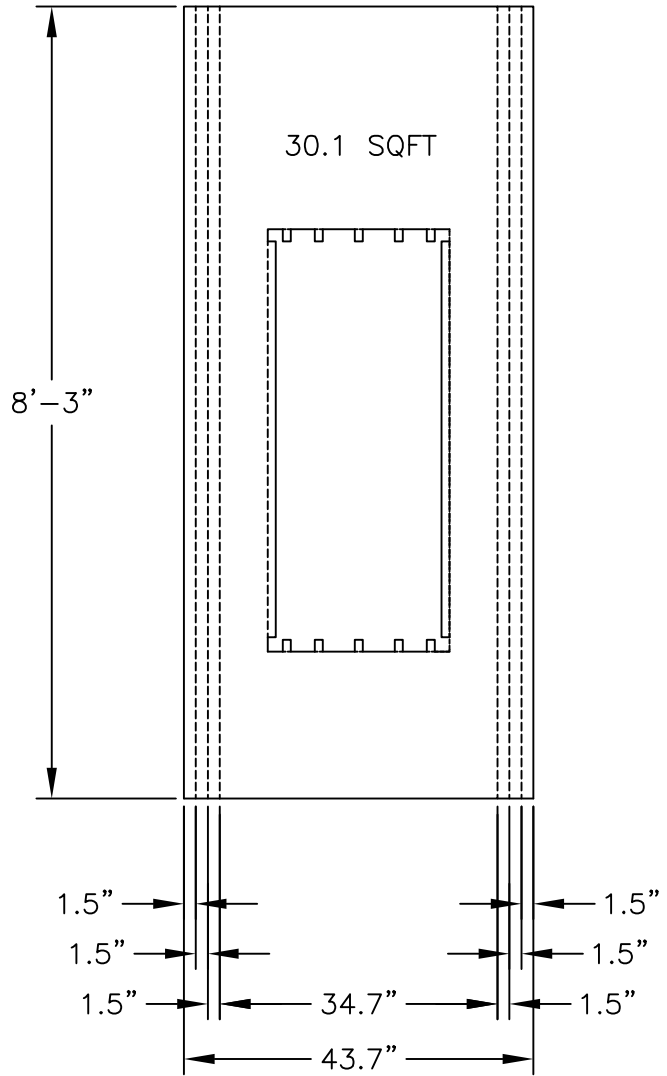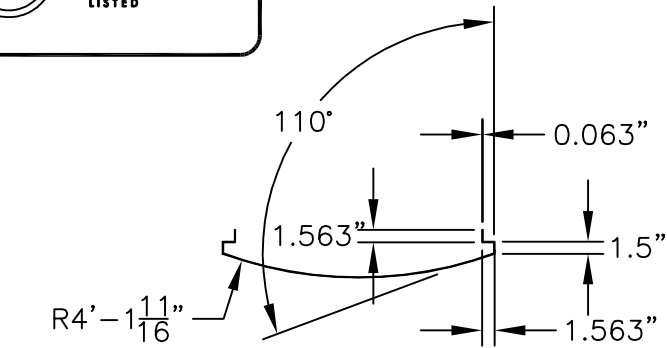

FRONT PANEL

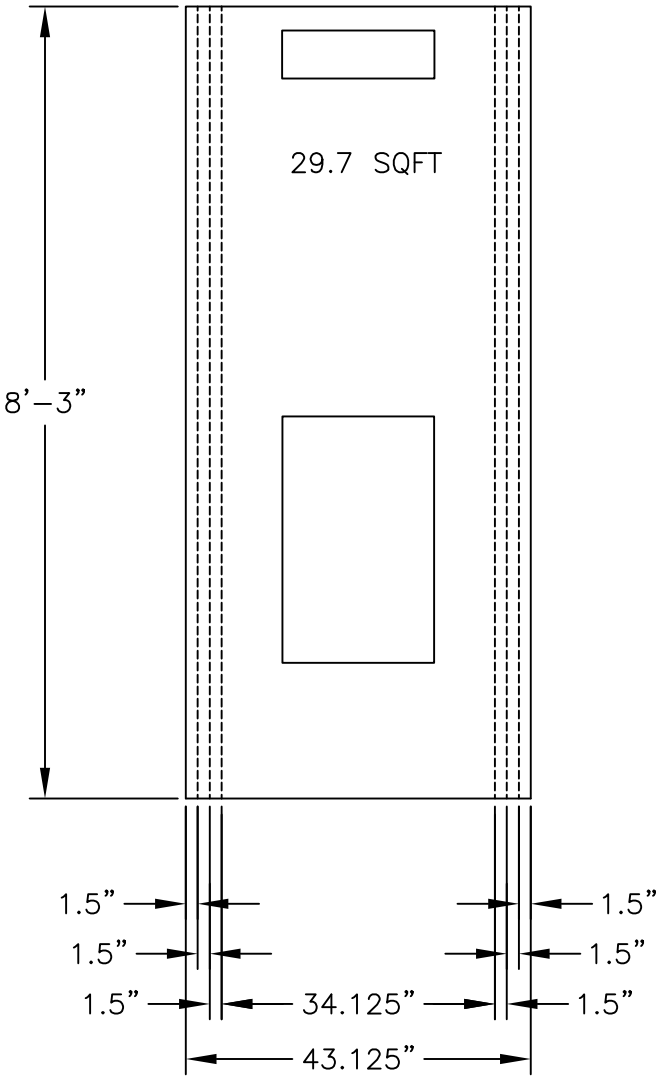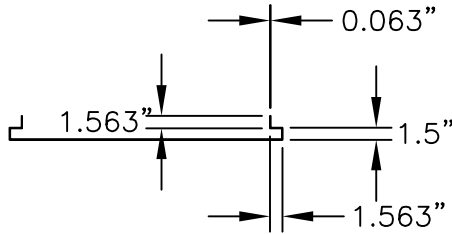

REAR PANEL

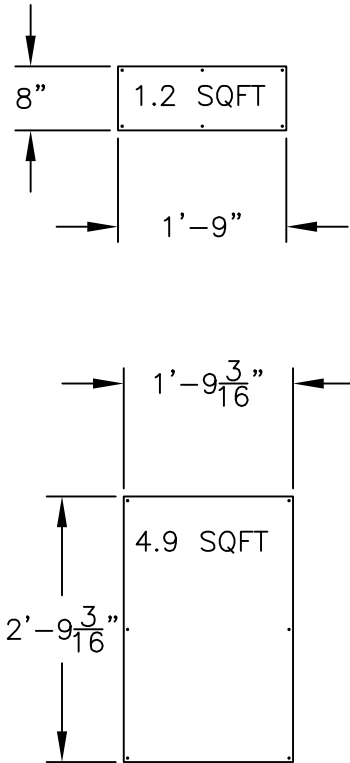

Note: BURGER KING® or BURGER KING® Buns and Crescent Logo to use "®" for all locations globally. All other marks will use "TM".

BURGER KING® In the U.S. use the ® trademark symbol. The Burger King® trademark may not be registered in all countries. See "Legal Standards" for more information. For registration updates, please contact the legal department in Miami (305) 378-3080.



© Copyrighted Document

This Drawing/Design illustrated is the Copyrighted Property of Burger King. The production, copying, or use hereof is prohibited without written consent. Any infringement will be subject to legal action.

Project Information

BURGER KING
Custom Exterior Signage Systems
File Burger King Design Doc RFP #1 Design -- Date, 12/8/2011

Client Review Status

Burger King requires that an " ☒ Approved" drawing be obtained from the client prior to any production release or production release revision.

☐ Approved

☐ Revise & Resubmit

Name



Title

Date



NOTE:
CLADDING/ STEEL SUPPORT: STEEL CONTINGENT ON ENGINEERS SPEC. AND WIND
LOAD REQUIREMENTS STEEL BASE PLATE W/STEEL ANCHOR BOLTS AND CONCRETE
FOUNDATION

Clearance Bar with
Swing Away Bar Design

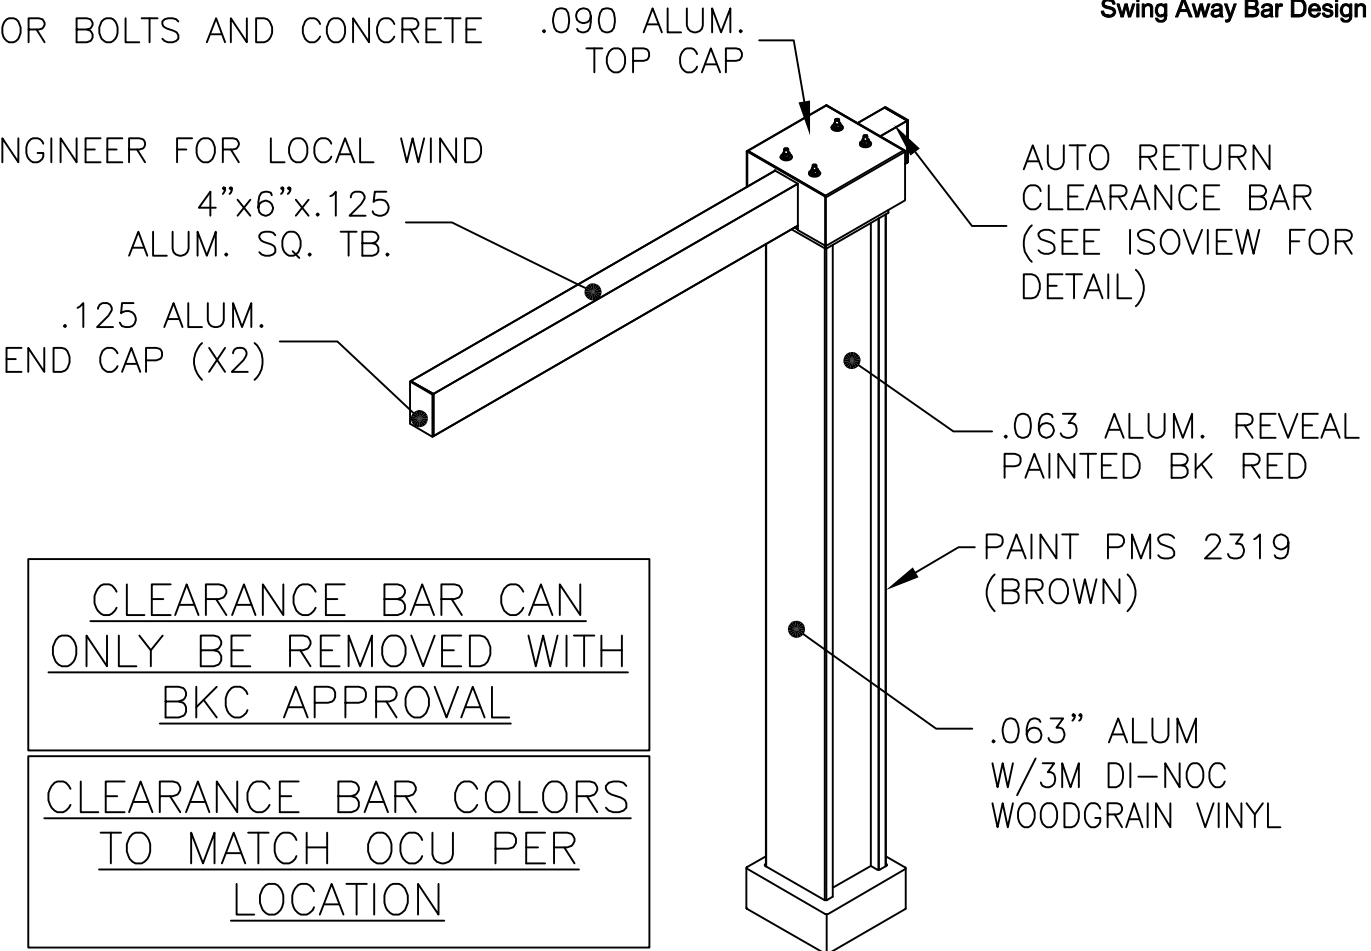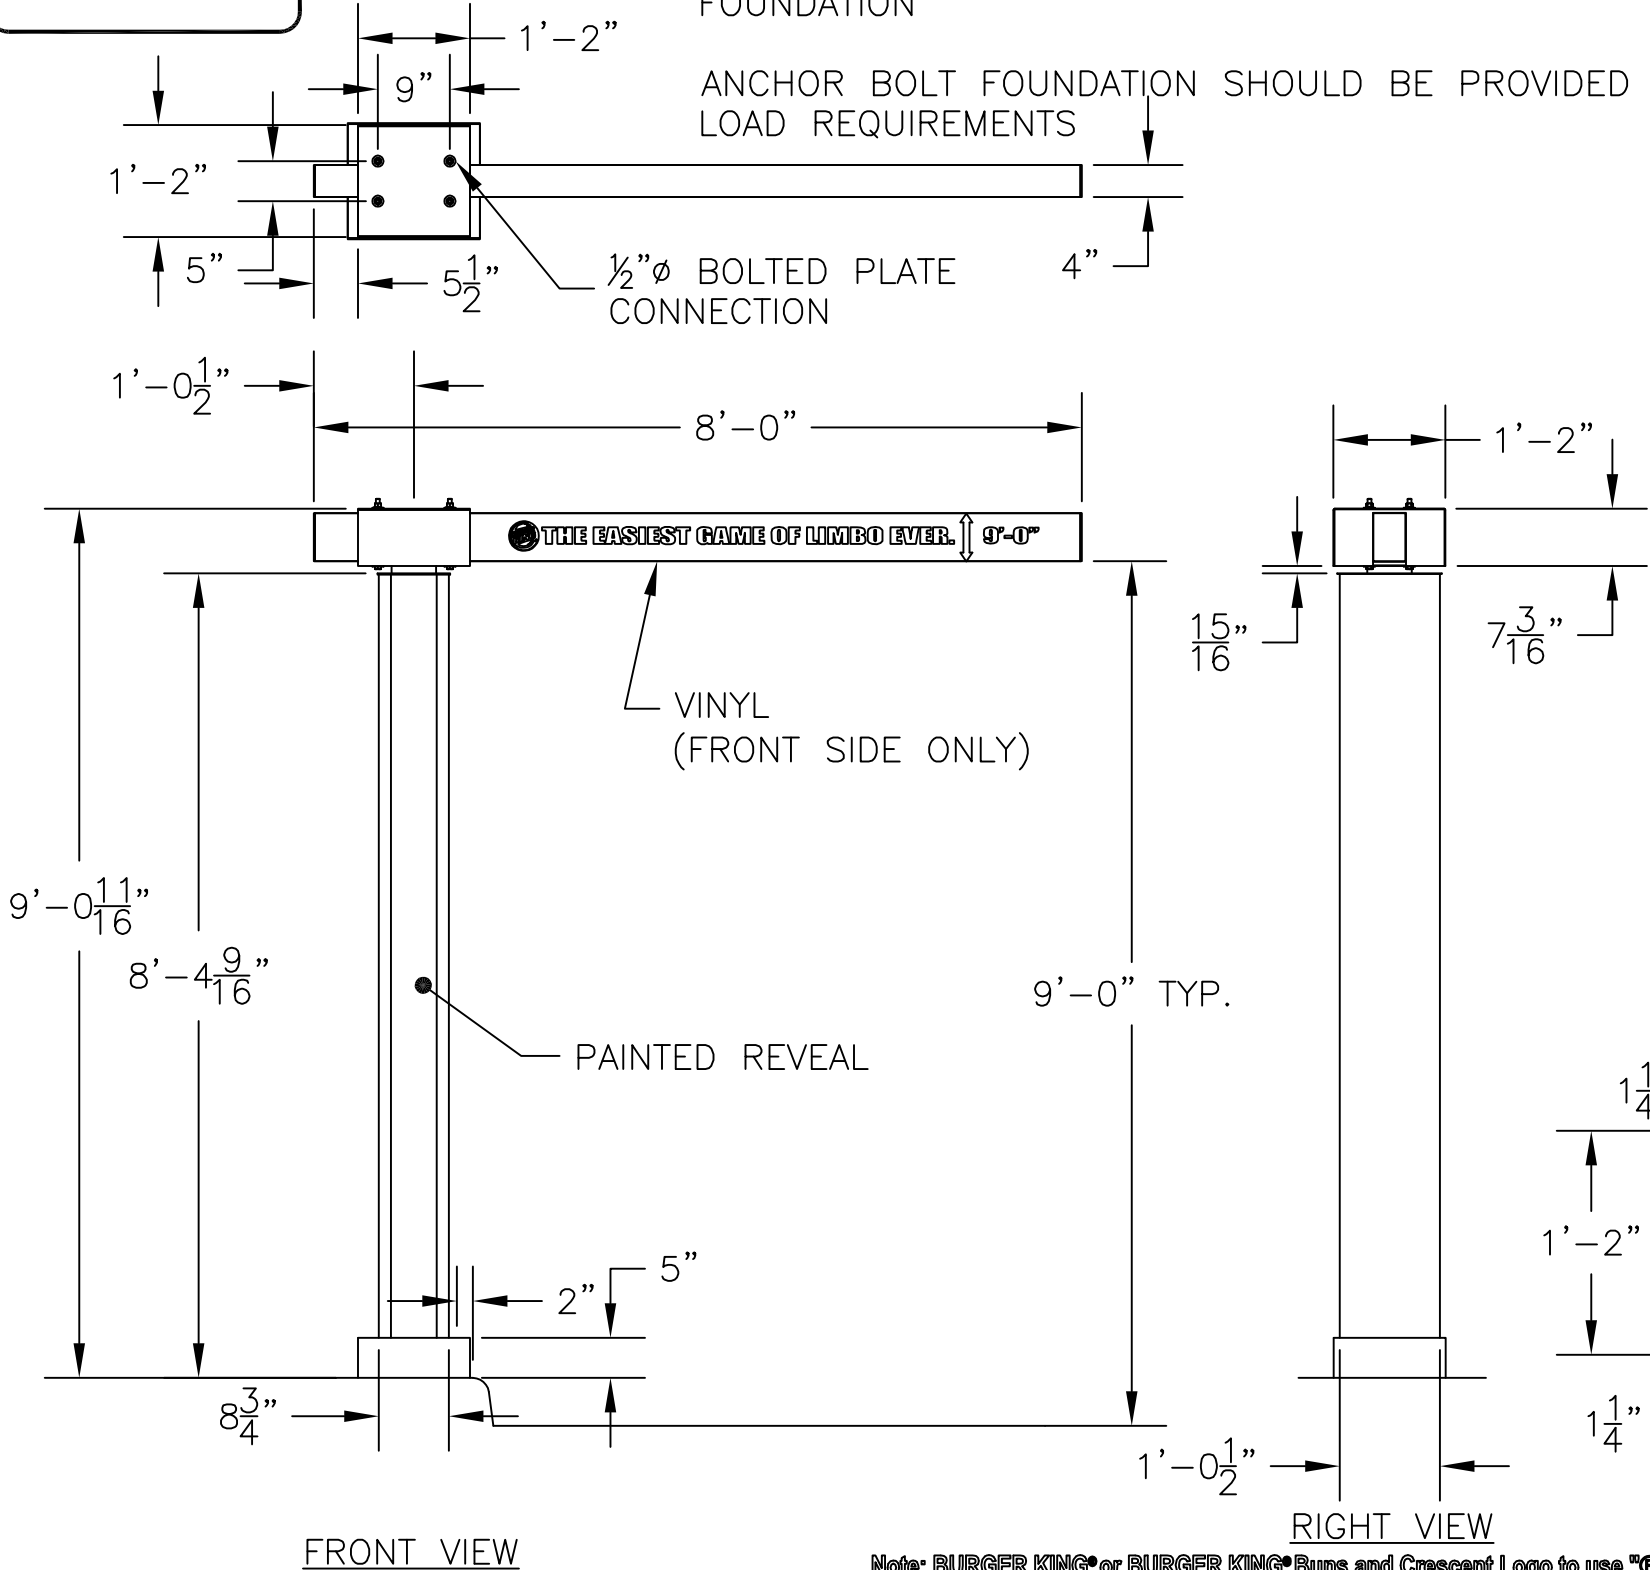

NOTE: SUPPLY (4) 3/4"Øx2'-6" J-BOLT
ANCHOR FOUNDATION: 2'-0"Øx3'-0" AUGER

COLOR NOTES:
FRONT PANEL: .063" ALUM
W/3M DI-NOC WOODGRAIN VINYL
BACK PANEL: BACK: PAINT PMS 2319 (BROWN)
REVEAL: PAINT BK RED
CLEARANCE BAR: BRUSHED ALUM FINISH
w/REFLECTIVE SILVER VINYL (SIDES)
BASE: PAINT BK RED

AUGERED FOUNDATION:
2'-0"Øx3'-0" DP
TOTAL= 0.92 CU. YDS.

Note: BURGER KING® or BURGER KING® Buns and Crescent Logo to use "®" for all locations globally. All other marks will use "TM".

BURGER KING® In the U.S. use the ® trademark symbol. The Burger King ® trademark may not be registered in all countries. See "Legal Standards" for more information. For registration updates, please contact the legal department in Miami (305) 378-3080.



© Copyrighted Document

This Drawing/Design illustrated is the Copyrighted
Property of Burger King. The production, copying, or
use hereof is prohibited without written consent.
Any infringement will be subject to legal action.

Project Information

BURGER KING
Custom Exterior Signage Systems
File Burger King Design Doc RFP #1 Design -- Date: 12/8/2011

Client Review Status


Burger King requires that an "Approved"
drawing be obtained from the client prior to
any production release or production release
revision.

☐ Approved
☐ Revise & Resubmit

Name
Title
Date



Clearance Bar with
Swing Away Bar Design

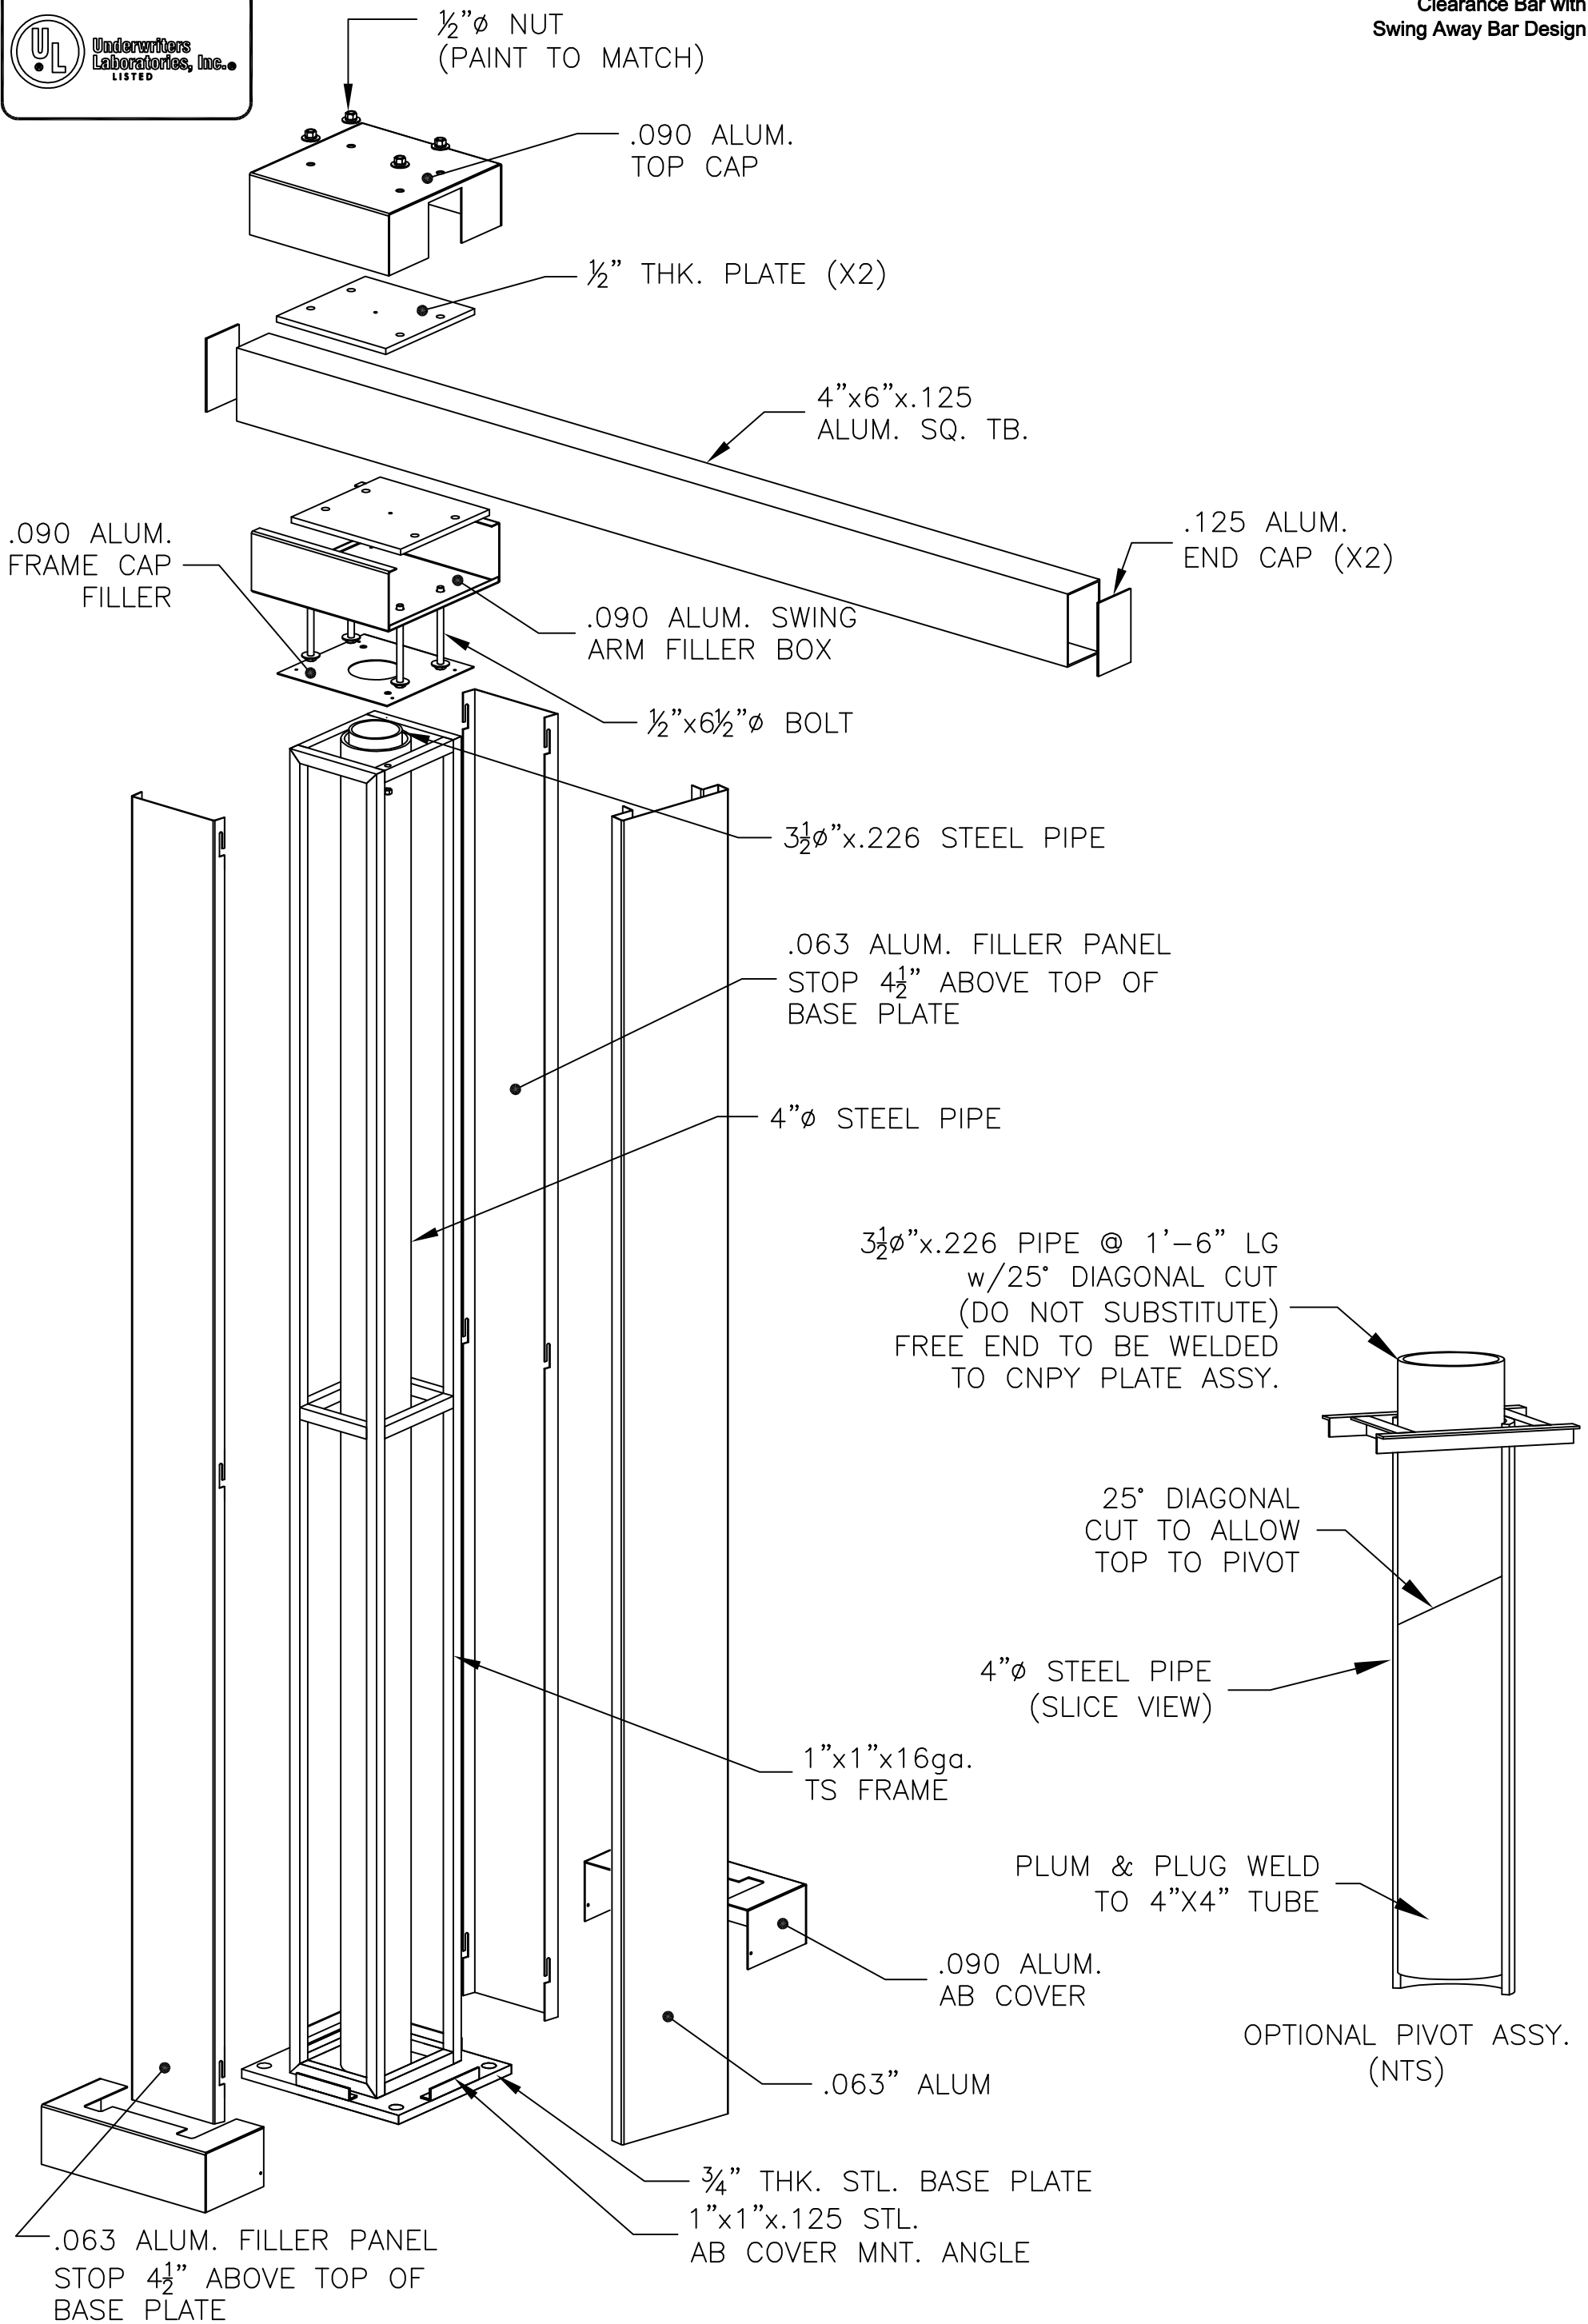

Note: BURGER KING® or BURGER KING® Buns and Crescent Logo to use "®" for all locations globally. All other marks will use "TM".

BURGER KING® in the U.S. use the ® trademark symbol. The Burger King® trademark may not be registered in all countries. See "Legal Standards" for more information. For registration updates, please contact the legal department in Miami (305) 378-3080.



© Copyrighted Document

This Drawing/Design illustrated is the Copyrighted Property of Burger King. The production, copying, or use hereof is prohibited without written consent. Any infringement will be subject to legal action.

Project Information

BURGER KING
Custom Exterior Signage Systems
File: Burger King Design Doc RFP #1 Date: 12/8/2011

Client Review Status

Burger King requires that an "Approved" drawing be obtained from the client prior to any production release or production release revision.

☐ Approved

☐ Revise & Resubmit


Name

Title







Date



MACHINE CUT DIAGONAL ONLY
FINISH CUT SURFACE SMOOTH

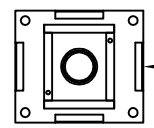

SEE DETAIL

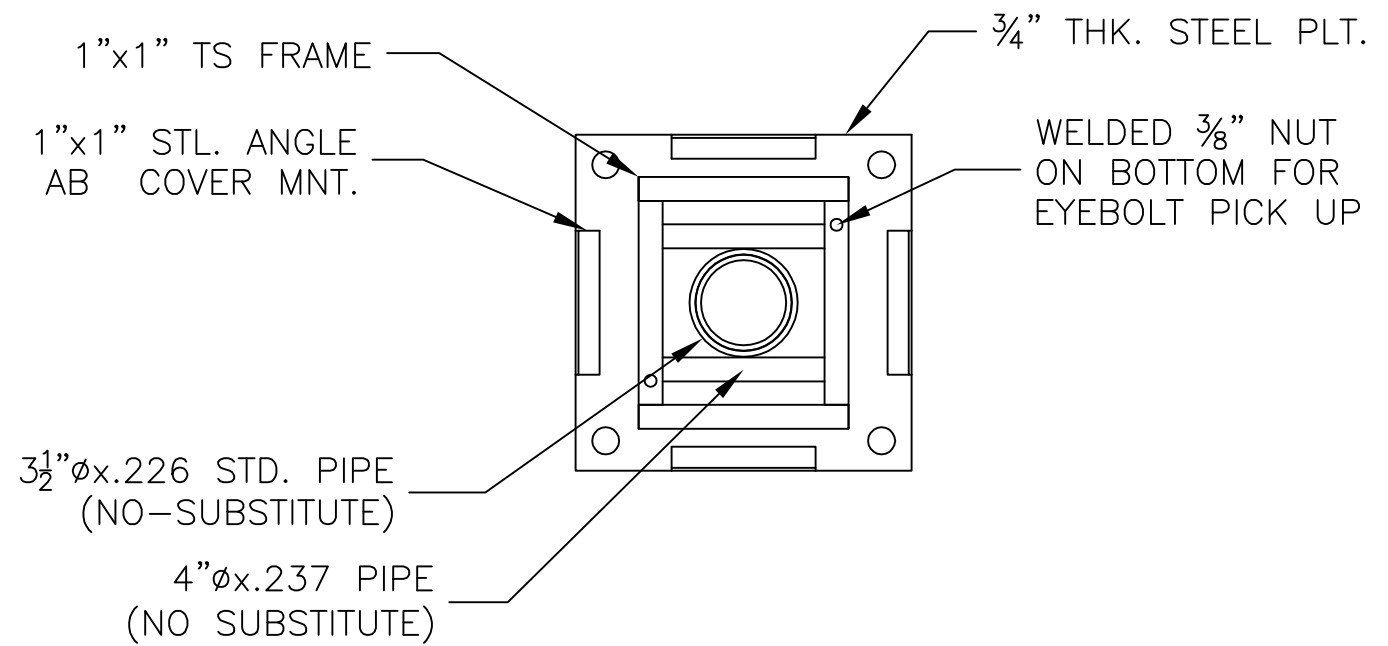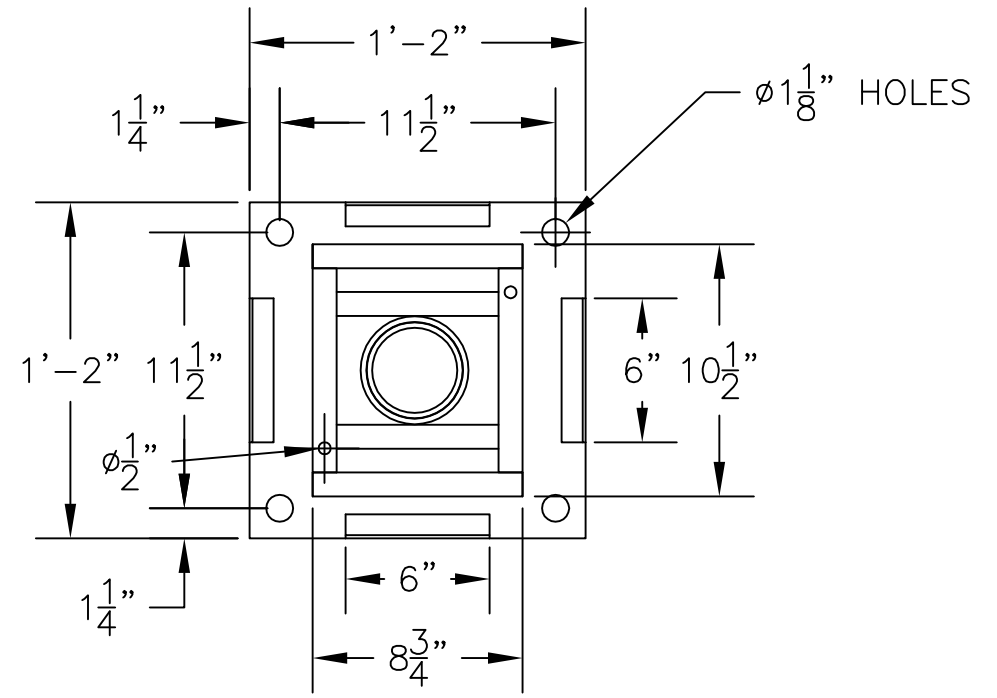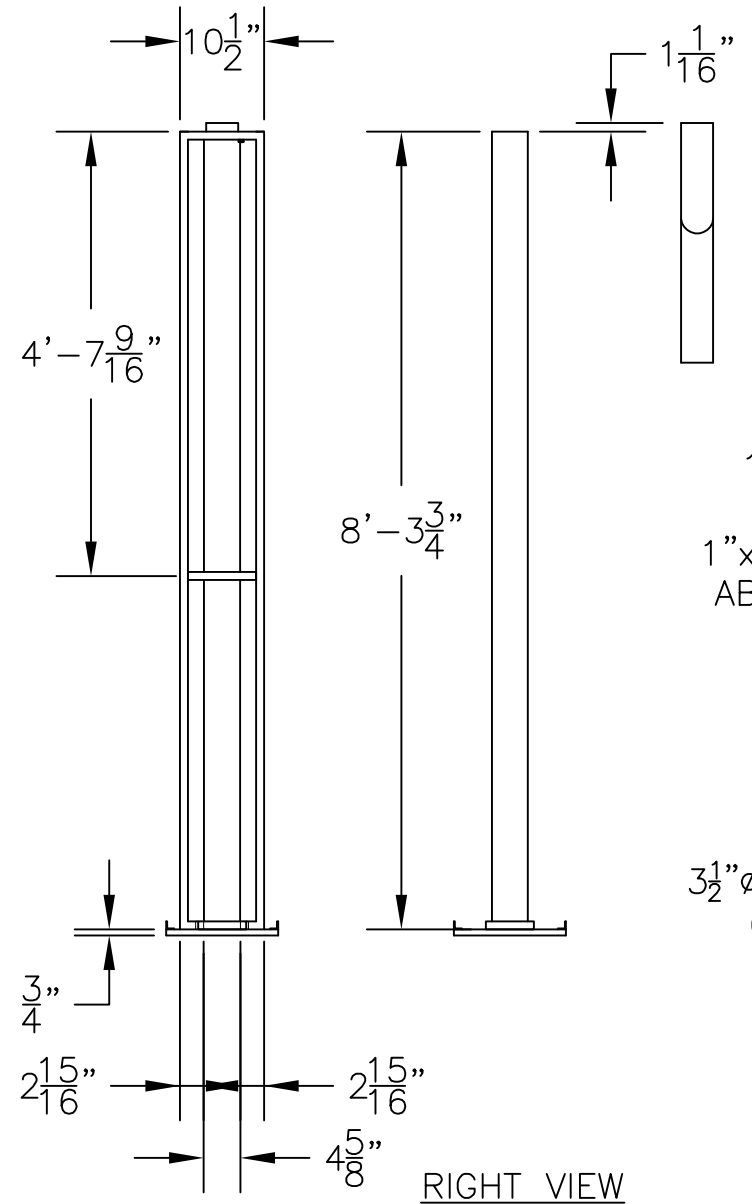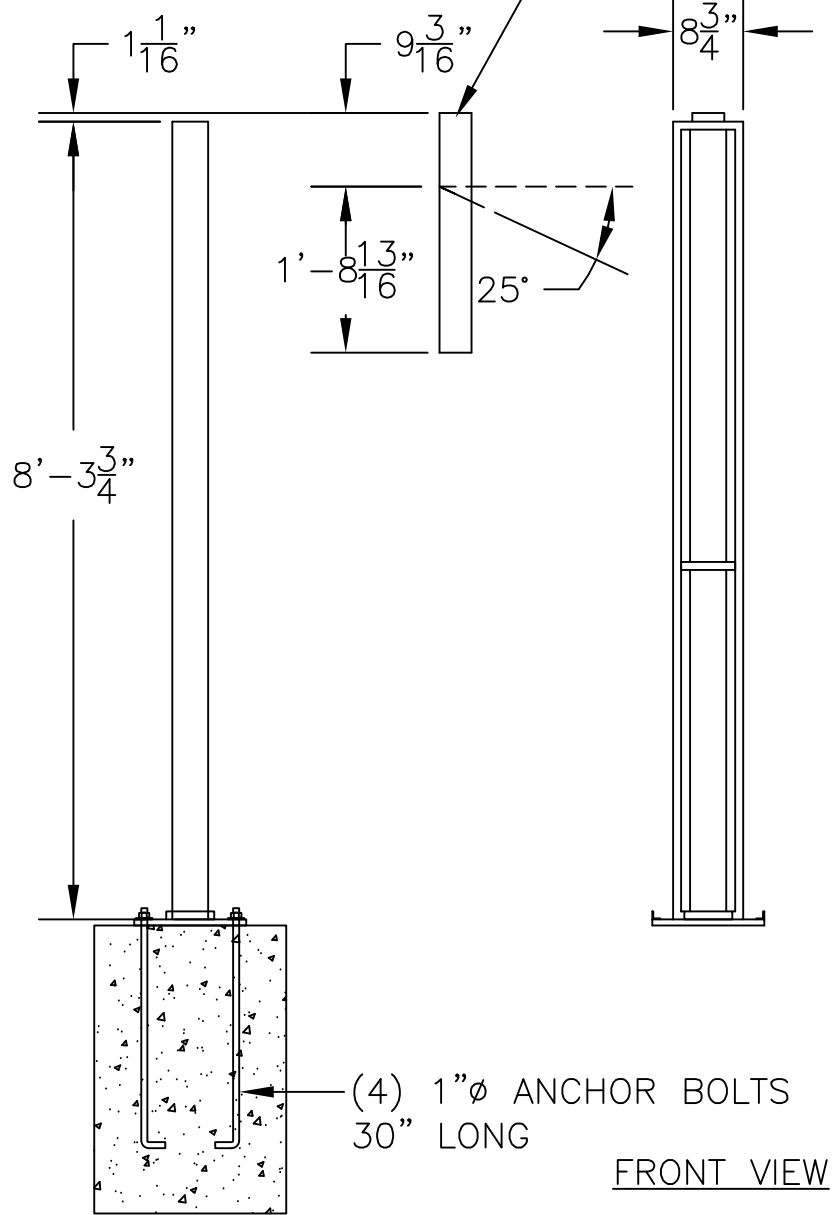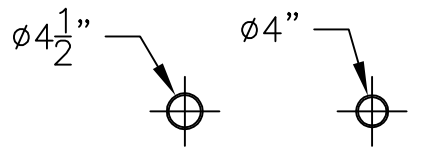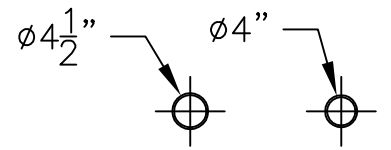

SCALE: 3X

(4) 1"Ø ANCHOR BOLTS
30" LONG

FRONT VIEW

RIGHT VIEW

Note: BURGER KING® or BURGER KING® Buns and Crescent Logo to use "®" for all locations globally. All other marks will use "TM".




BURGER KING® In the U.S. use the ® trademark symbol. The Burger King® trademark may not be registered in all countries. See "Legal Standards" for more information. For registration updates, please contact the legal department in Miami (305) 378-3080.



© Copyrighted Document This Drawing/Design illustrated is the Copyrighted Property of Burger King. The production, copying, or use hereof is prohibited without written consent. Any infringement will be subject to legal action.	Project Information BURGER KING Custom Exterior Signage Systems File Burger King Design Doc RFP #1 Design -- Date: 12/8/2011	Client Review Status Burger King requires that an " ☒ Approved" drawing be obtained from the client prior to any production release or production release revision. ☐ Approved ☐ Revise & Resubmit	Name Title Date
--	--	--	--------------------------------------

PIXELS HIGH (AAA)	PIXELS WIDE (BBB)	PIXEL SPACING (CC)
80	150	15.85mm
64	120	19.81mm
48	90	26.42mm

#	DETAIL	DESCRIPTION	
1	DISPLAY	GS6 - AAABBBC-CC (SEE CHART ON TOP LEFT)	
2	LED COLOR	RED, AMBER, OR RGB	
3	ACTIVE AREA	7' 9.5/8" (2377) X 4' 1-15/16" [1268]	
4	OVERALL SIZE	8' 5/8" [2454] X 4' 7-15/16" [1420]	
5	CABINET	ALUMINUM & STEEL	
6	VENTILATION	FRONT	
7	ACCESS	SERVICE FROM FRONT OF DISPLAY	
8	WEIGHT	271 LBS [123 KG] (APPROX)	
9	SHIPPING	SHIPPED AS A SINGLE UNIT	
10	DIMENSIONS	FEET AND INCHES [MILLIMETERS]	
11	PAINTED	SEMI-GLOSS BLACK	
STRUCTURAL RATING			
1	DESIGN WIND PRESSURE "P" (CASE A)	P<= 100 PSF (ASD)	
2	STANDARD/CODE	IBC 2009/ASCE7-05, IBC 2012/ASCE7-10	
3	ALL CLIP ANGLES MUST BE USED TO MOUNT DISPLAY		
POWER RATING PER SINGLE FACE: FOR SIZING ELEC SERVICE MAX REQ'D SHOWN			
TECHNOLOGY	COLOR	MAX WATTS	
	120/240VAC 1PH 60HZ (3 WIRES + GND) DOMESTIC		
	LINE 1 AMPS	LINE 2 AMPS	
	RED	670 5.59	N/A 2.79
GS6	AMBER	670 5.59	N/A 2.79
	RGB	1141 9.51	N/A 4.75
VENTILATION REQUIREMENTS			
1	DISPLAY RELIES ON VENTILATION TO FUNCTION PROPERLY. INTAKES LOCATED AT THE FRONT OF THE DISPLAY. MUST BE ABLE TO DRAW IN AIR AT A TEMPERATURE NO GREATER THAN 120°F.		
2	IN ORDER TO ENSURE AMBIENT TEMPERATURE AIRFLOW IS MAINTAINED NO PORTION OF THE VENTILATION OPENINGS ALONG THE FRONT OF THE DISPLAY MAY BE COVERED OR OBSTRUCTED IN ANY WAY.		
INSTALL NOTES			
1	IN ORDER TO PRESERVE THE STRUCTURAL INTEGRITY OF THE DISPLAY CABINET, THE 90° ANGLE BETWEEN THE CABINET AND THE LIFTEYES MUST BE MAINTAINED - USING A SPREADER BEAM IS SUGGESTED. ALL EYEBOARS MUST BE USED WHEN LIFTING.		
2	1/2" LIFTEYES TO ASSIST WITH DISPLAY INSTALLATION. LIFTEYES MAY BE USED FOR PERMANENT INSTALLATION. LIFTEYES MAY BE REMOVED.		
3	MECHANICAL AND SIGNAL CONNECTIONS OCCUR EXTERNAL TO DISPLAY CABINET.		
4	CLIP ANGLE FOR MOUNTING. CLIP ANGLES CAN BE ADJUSTED VERTICALLY TO ACCOMMODATE DIFFERENT MOUNTING SURFACES. CLIP ANGLE BOAT TO STRINGER. ALL CLIP ANGLE LOCATIONS MUST BE USED.		
5	DAKTRONICS IS NOT RESPONSIBLE FOR THE MOUNTING HARDWARE OR THE INTEGRITY OF THE MOUNTING STRUCTURE.		
6	DAKTRONICS IS NOT RESPONSIBLE FOR THE MAIN ELECTRICAL DISCONNECT. SEE POWER RATINGS ABOVE.		
7	SEE DWG-03097583 FOR SIGNAL & MTG DETAIL		

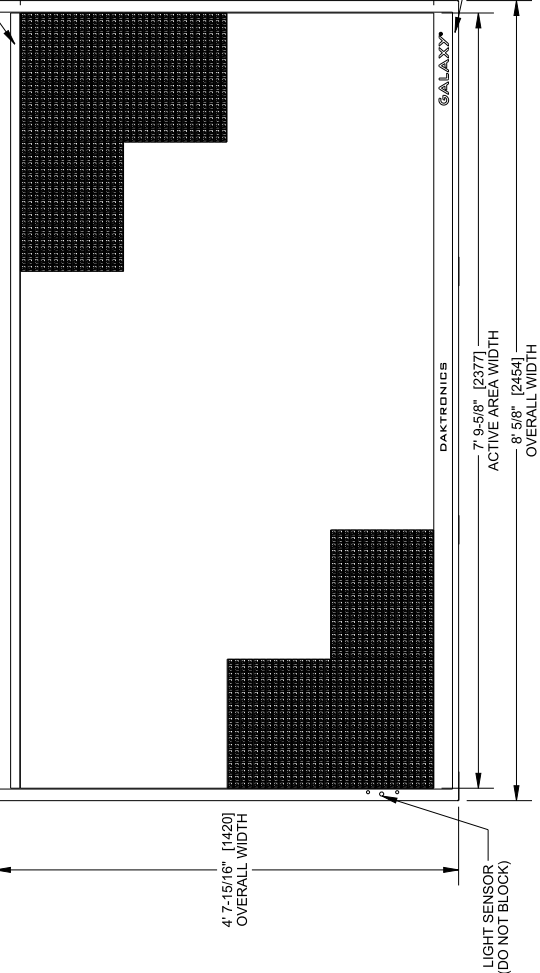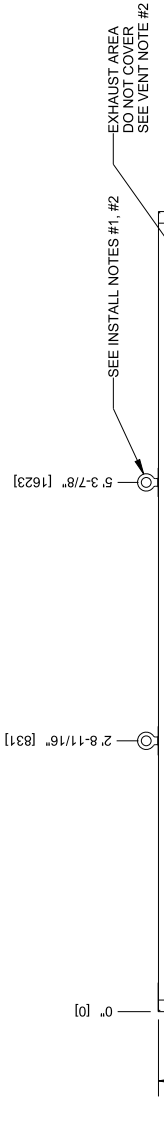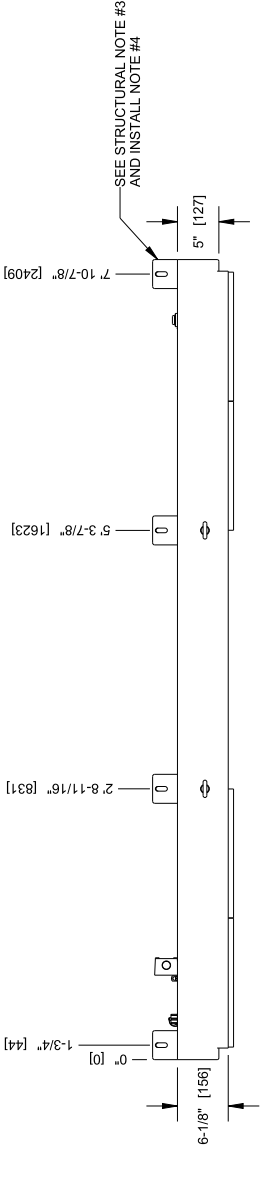



THE CONCEPTS EXPRESSED AND DETAILS SHOWN ON THIS DRAWING ARE NOT TO BE USED FOR ANY OTHER PROJECTS WITHOUT THE EXPRESS WRITTEN CONSENT OF DAKTRONICS. THIS DRAWING IS THE PROPERTY OF DAKTRONICS. COPYRIGHT 2017 DAKTRONICS, INC., USA.

PROJECT: GALAXY GS6 SERIES

TITLE: SHOP DWG, GS6-R, 4' 8"x8", 1" 4X6 MODS

DATE: 14-AUG-17

SCALE: 1/15

DESIGN: TWHITEH

DRAWN: DOSITRAA

JOB NO. P1817

FUNC - TYPE - SIZE E - 07 - B

SHEET 1 OF 1

30959

04	16 AUG 17	PER EC-40961: UPDATED POWER SPECS	DWG 180805
03	16 AUG 2016	PER EC-22282: UPDATED DRAWING LAYOUT	DWG 180404
02	10 MAY 2016	UPDATED GALAXY LABEL	DWG 180308
REV	DATE		BY: