


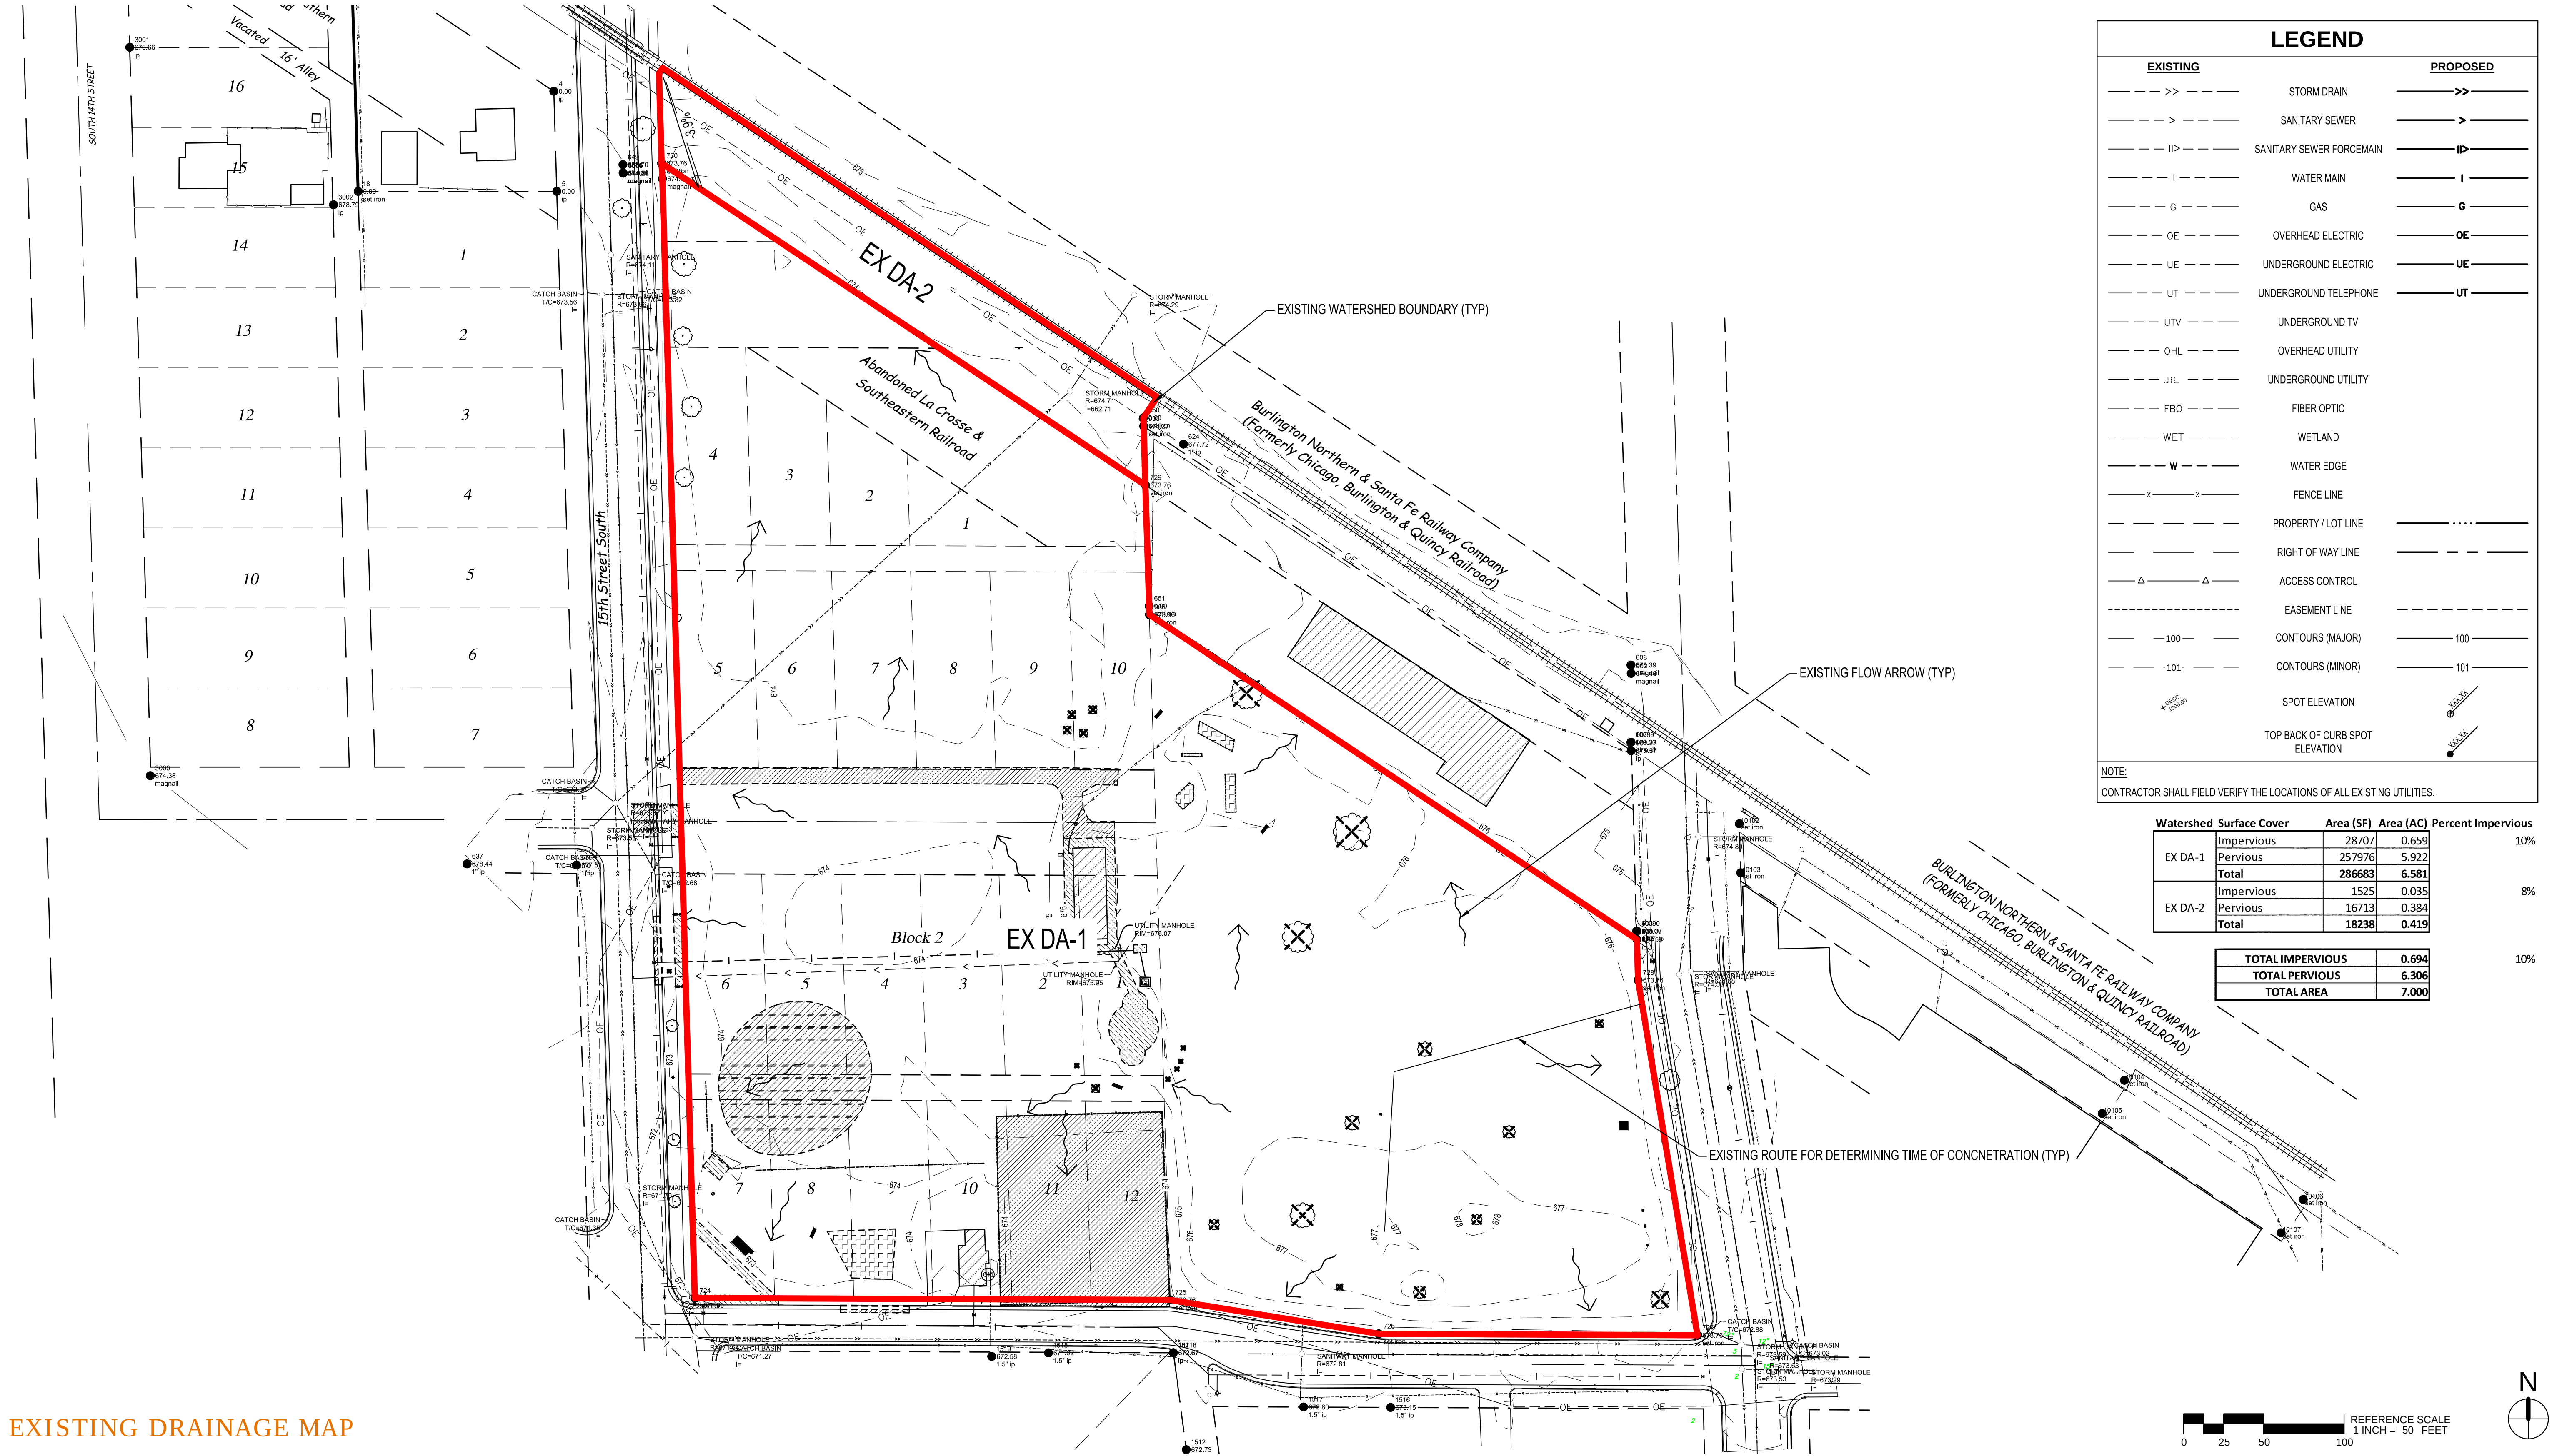

EXISTING DRAINAGE MAP

