


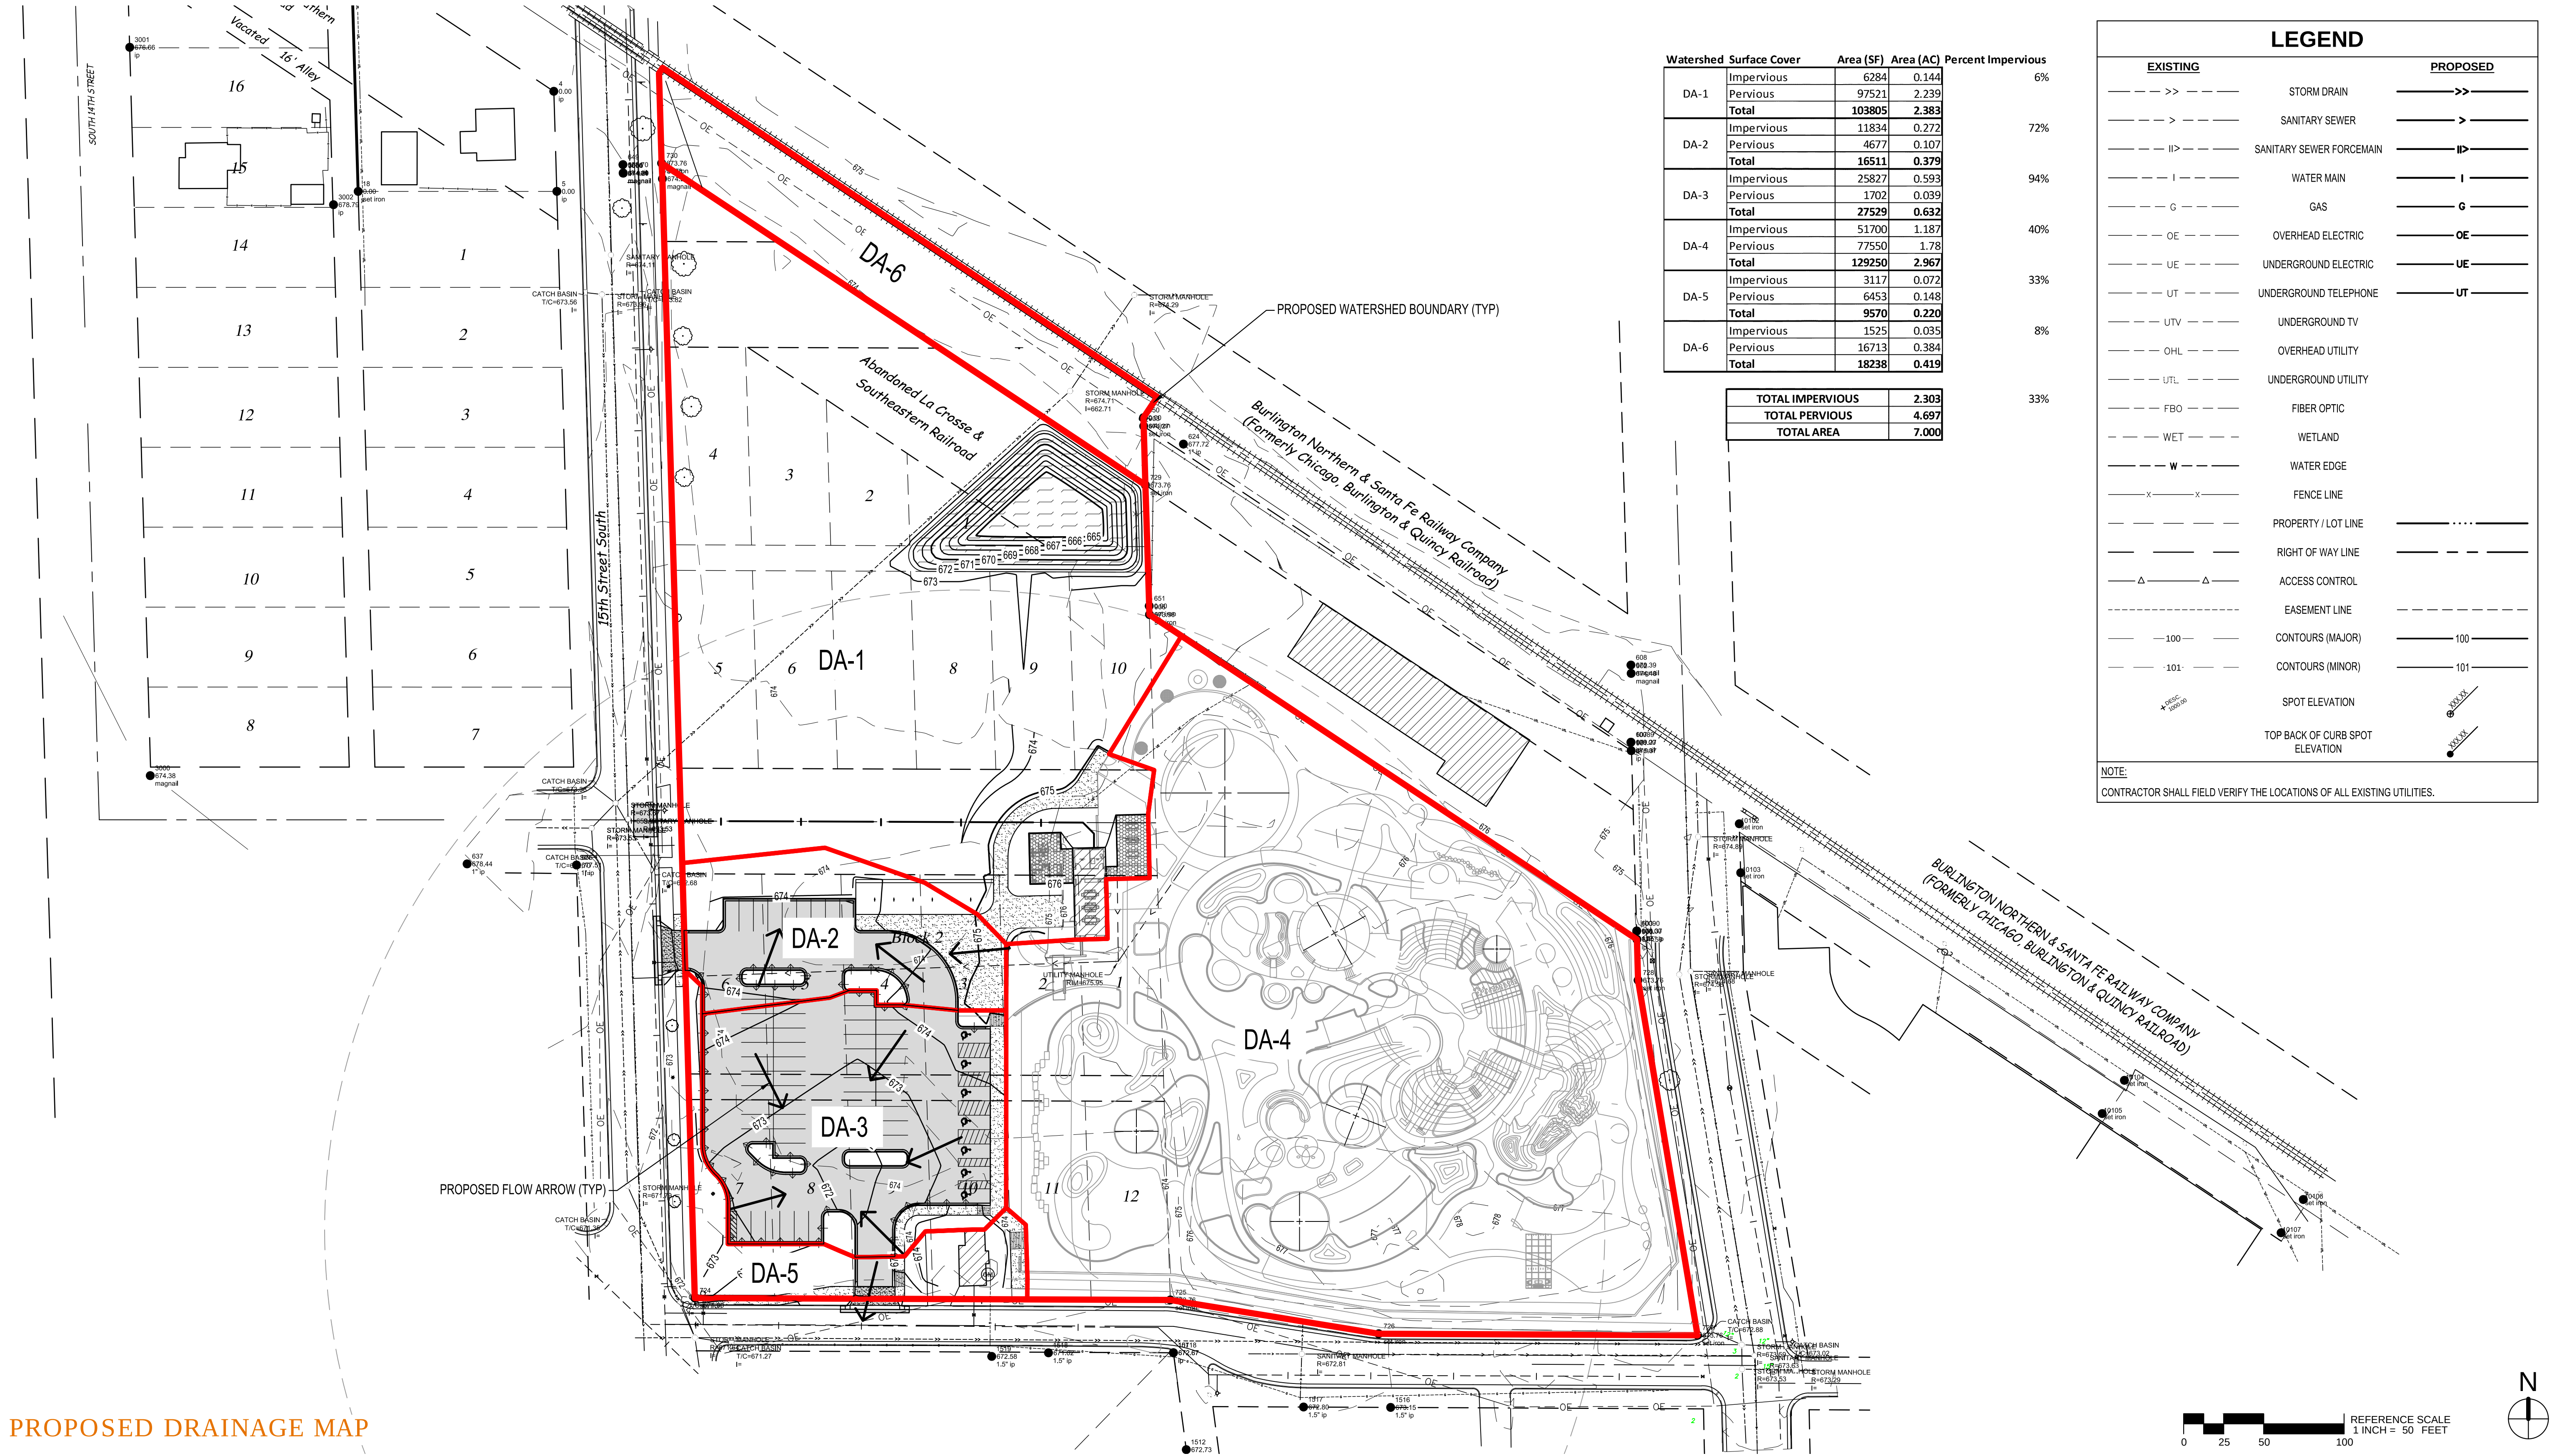

PROPOSED DRAINAGE MAP

