

Board of Zoning Appeals


September 20th, 2017

7:00 pm

2522 13th Pl. S.

- The owner has applied for a permit to construct an addition at this address.
- Municipal code section 115.143 states that there shall be a rear yard having a depth of not less than 20% of the depth of the lot.
- The required rear yard setback is 24 feet 6 inches.
- The owner proposes a rear yard setback of 17 feet.
- For this project to proceed as proposed the board would have to grant a variance of 7 feet 6 inches to the rear yard setback requirement.

2522 13th Pl. S.

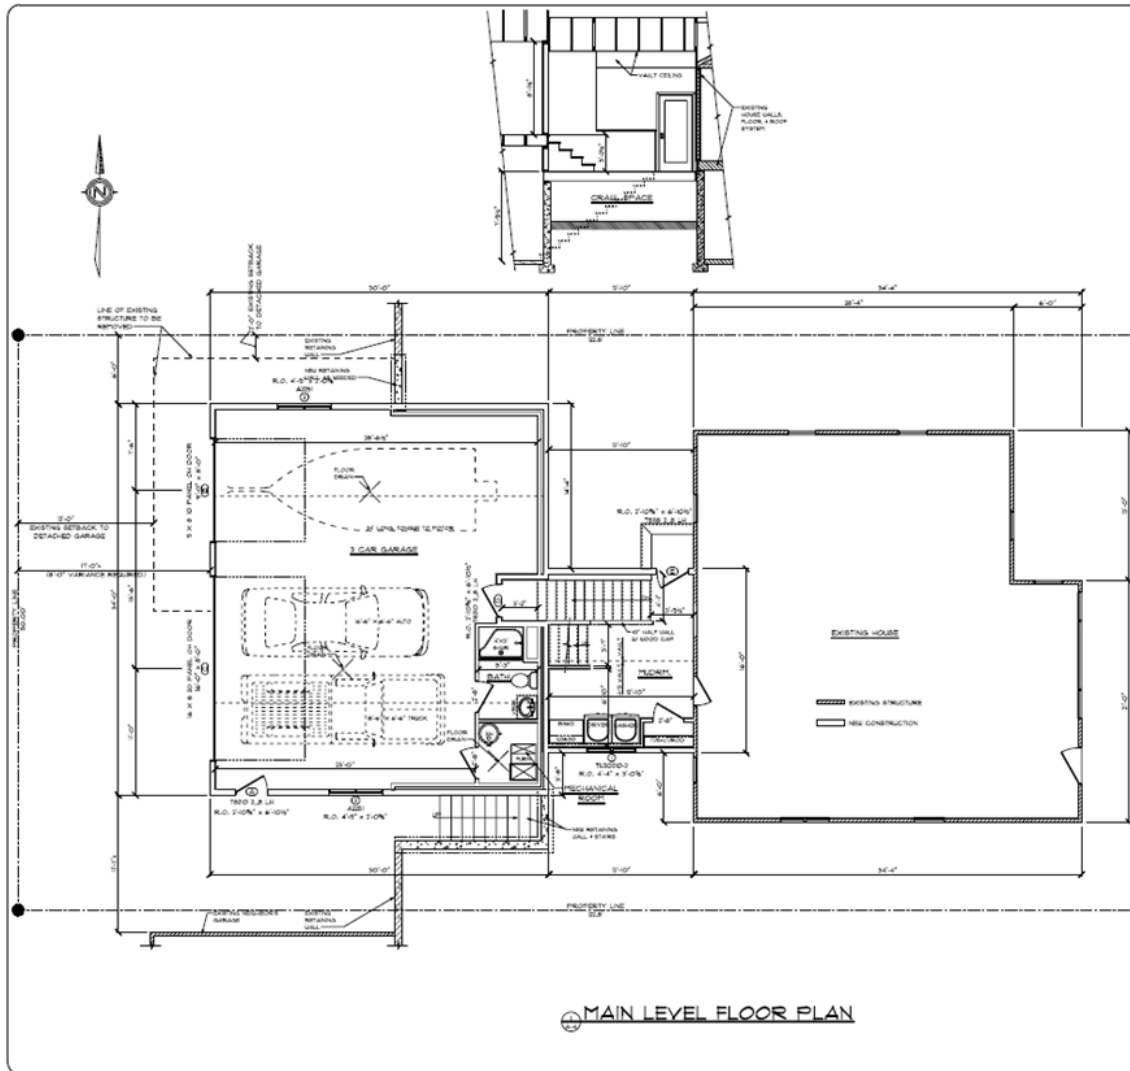

PRELIMINARY
 DO NOT USE FOR CONSTRUCTION





2522 13TH STREET S.

**FROST ADDITION
 KARI & DUSTIN**

2522 13TH PLACE S.
 LA CROSS ST 34601

SCALE:	DATE:
1" = 1'-0"	10/1/13

2522 13th Pl. S.

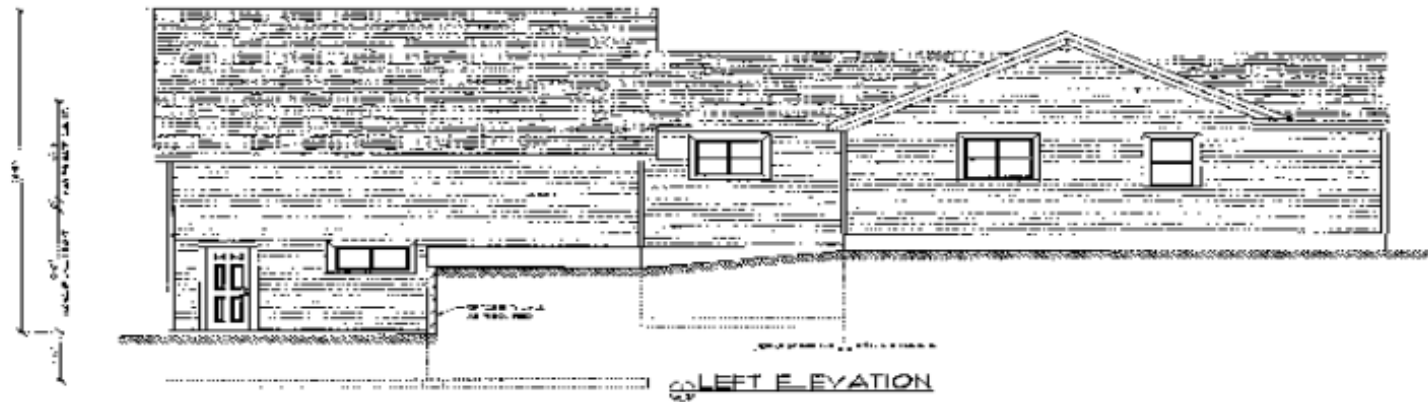

2522 13th Pl. S.



2522 13th Pl. S.




1230 Losey Blvd. S.

- A detached deck and lift have been constructed at this address without a permit.
- Municipal code section 115-390 (2) states such detached accessory buildings may be placed in the rear, or side yard.
- Municipal Code 115-142 (2) states there shall be a front yard having a depth of not less than 25 feet.
- The detached deck and lift was constructed in the front yard, and is set back 21 feet
- Two variances will need to be granted for this project to proceed as proposed. 1) To allow an accessory structure in the front yard. 2) A variance of 4 feet for the front yard setback.

1230 Losey Blvd. S.



1230 Losey Blvd. S.

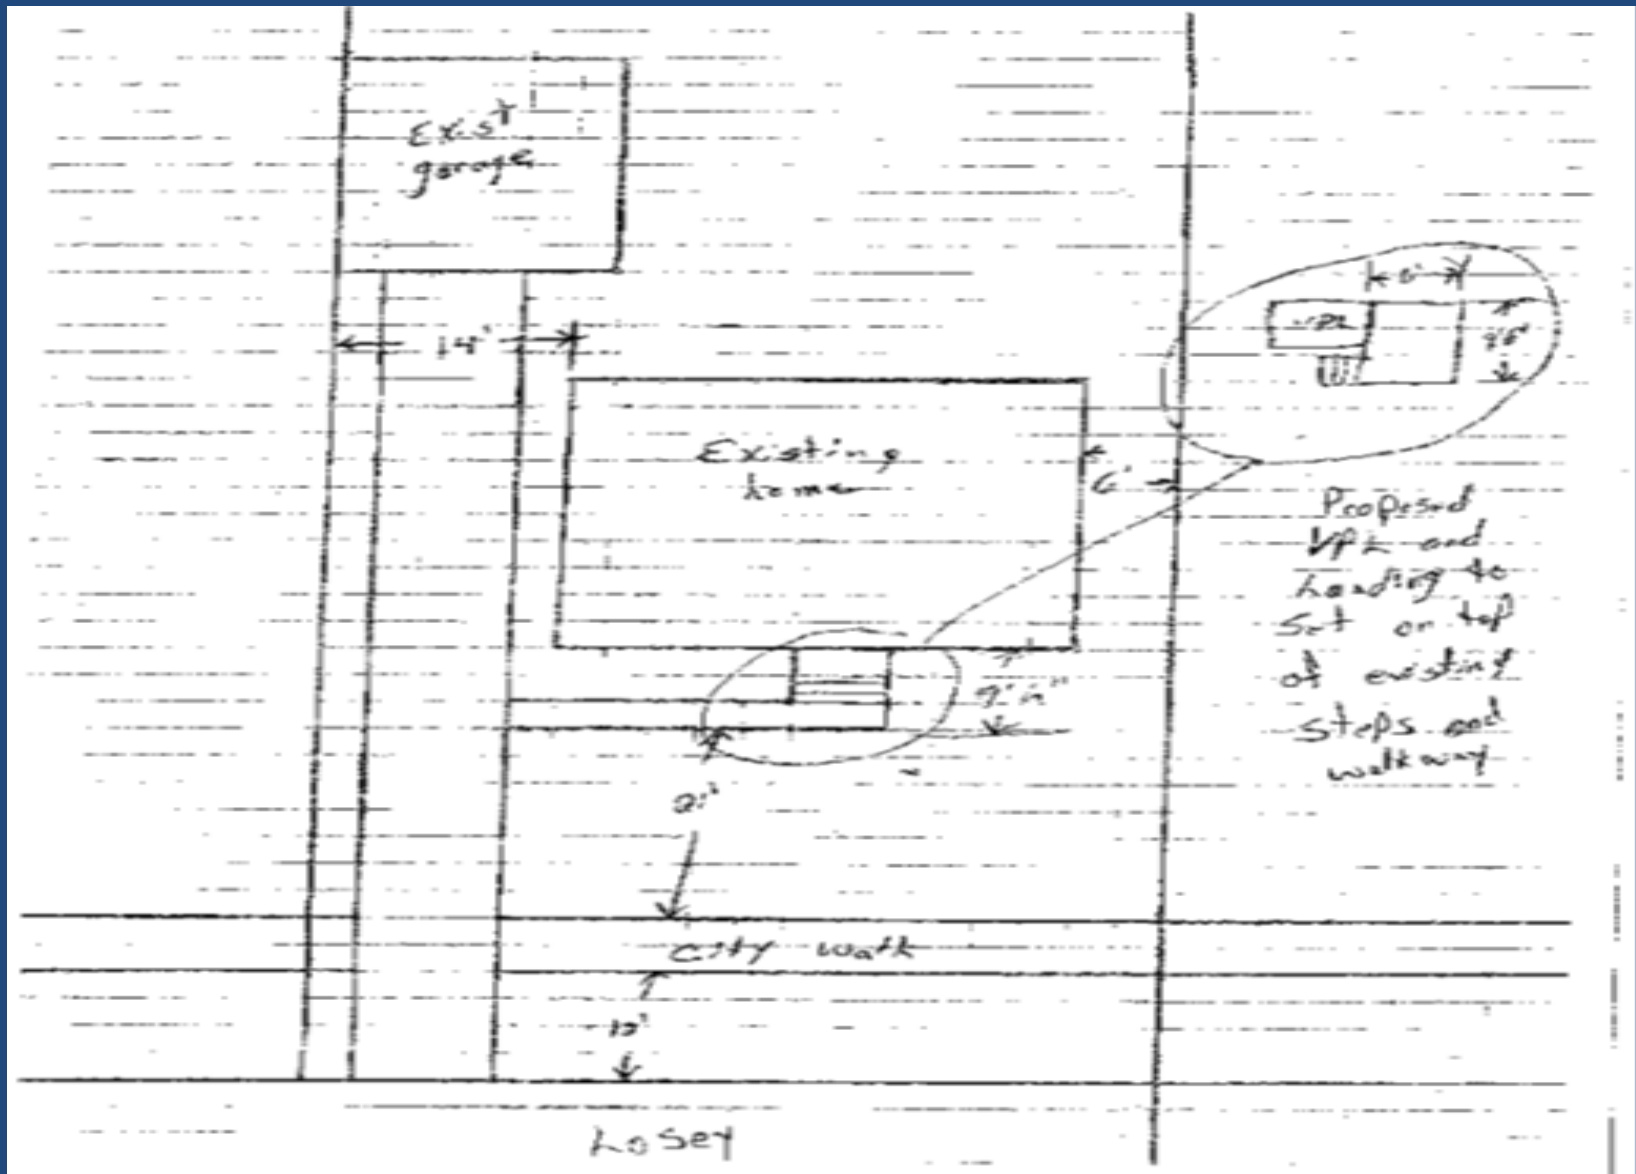

1230 Losey Blvd. S.




1552 Loomis St.

- An entry deck and stair was built without a permit at this address.
- Municipal Code 115-143 (c) (3) (a) states there shall be two side yards, one on each side , neither such side yards shall be less than six feet.
- The deck and stair was built with a side yard setback of 1 foot.
- The board would have to grant a variance of 5 feet to the 6 foot side yard setback for this deck and stair to remain as it has been built.

1552 Loomis St.



1552 Loomis St.

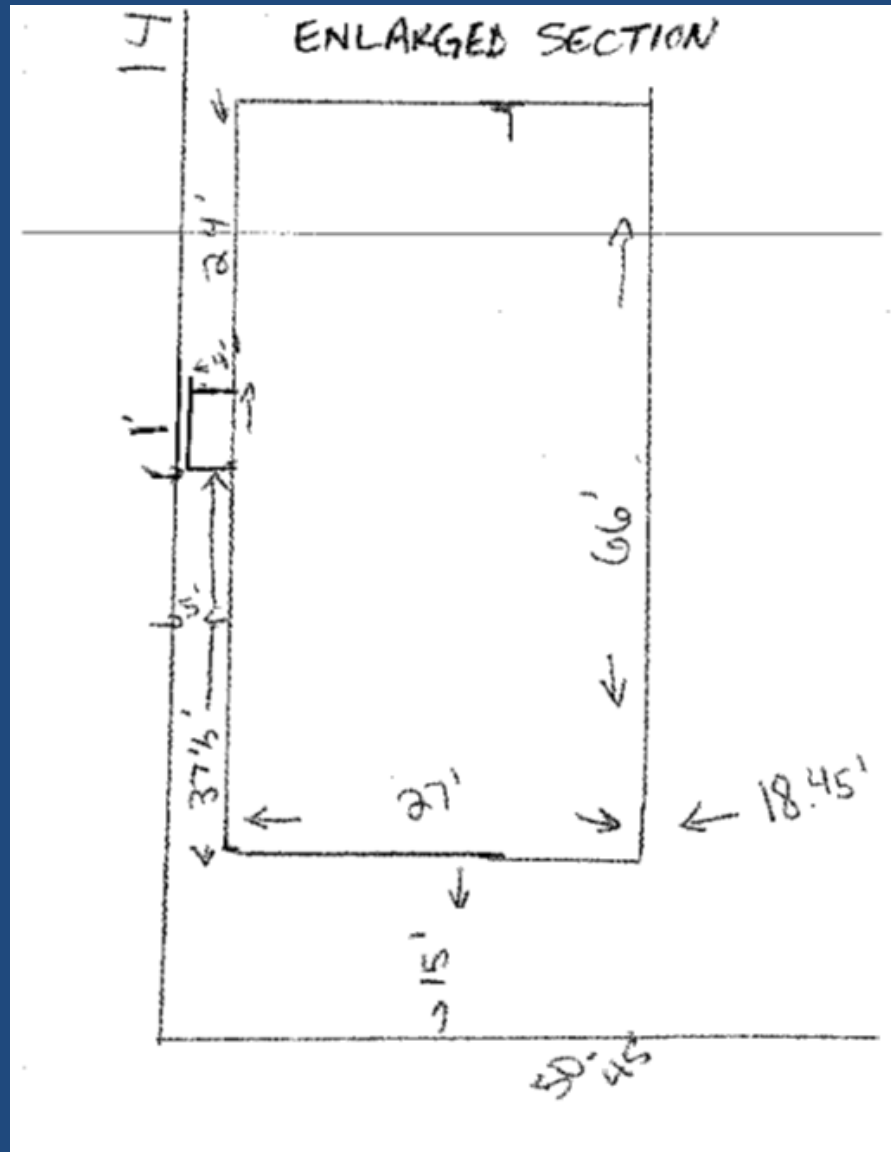


1552 Loomis St.



1517 Weston St.

- The owner has applied for a permit to construct a single stall carport addition to an existing detached garage.
- Municipal Code 115-390 states that in all residential zoning districts the building area of all detached accessory buildings shall not exceed thirty-five percent of the area of the rear yard.
- The area of the rear yard is 2100 sq. ft., resulting in a maximum 735 sq. ft. of accessory structure allowed.
- The owner proposes having an accessory structure totaling 852 sq. ft.
- A variance of 117 sq. ft. would need to be granted for this project to proceed as proposed.

1517 Weston St.

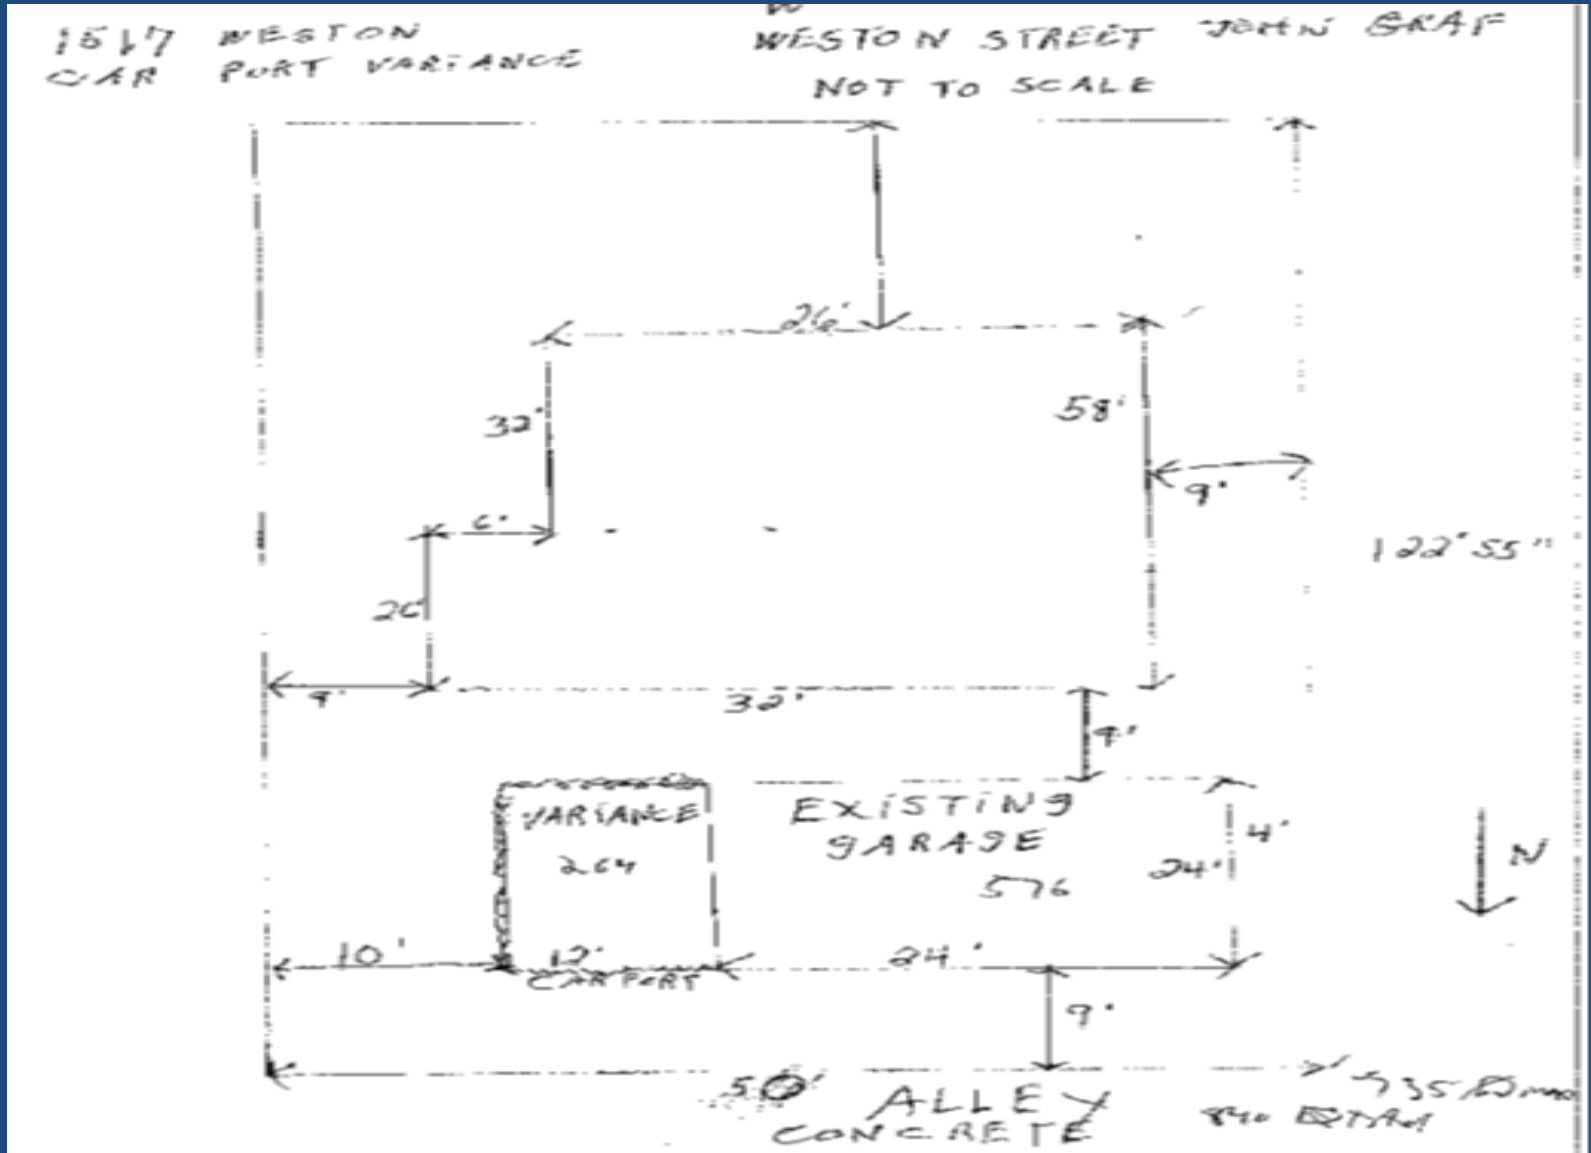

1517 Weston St.



1517 Weston St.



324 10th St. S.

- The owner has proposed to build a 5 foot fence in the front yard.
- Municipal Code 115-398 (c) (1) states that residential fences shall not exceed 48 inches in height from grade in the front yard setback abutting a public sidewalk.
- The owner proposed a fence height of 5 feet in the front yard.
- A variance allowing a fence height of more than 4 feet in the front yard will need to be granted for this project to proceed as proposed.




324 10th St. S.



324 10th St. S.

