


# NORTH EXPANSION CONCEPT

NORTH EXPANSION CONCEPT

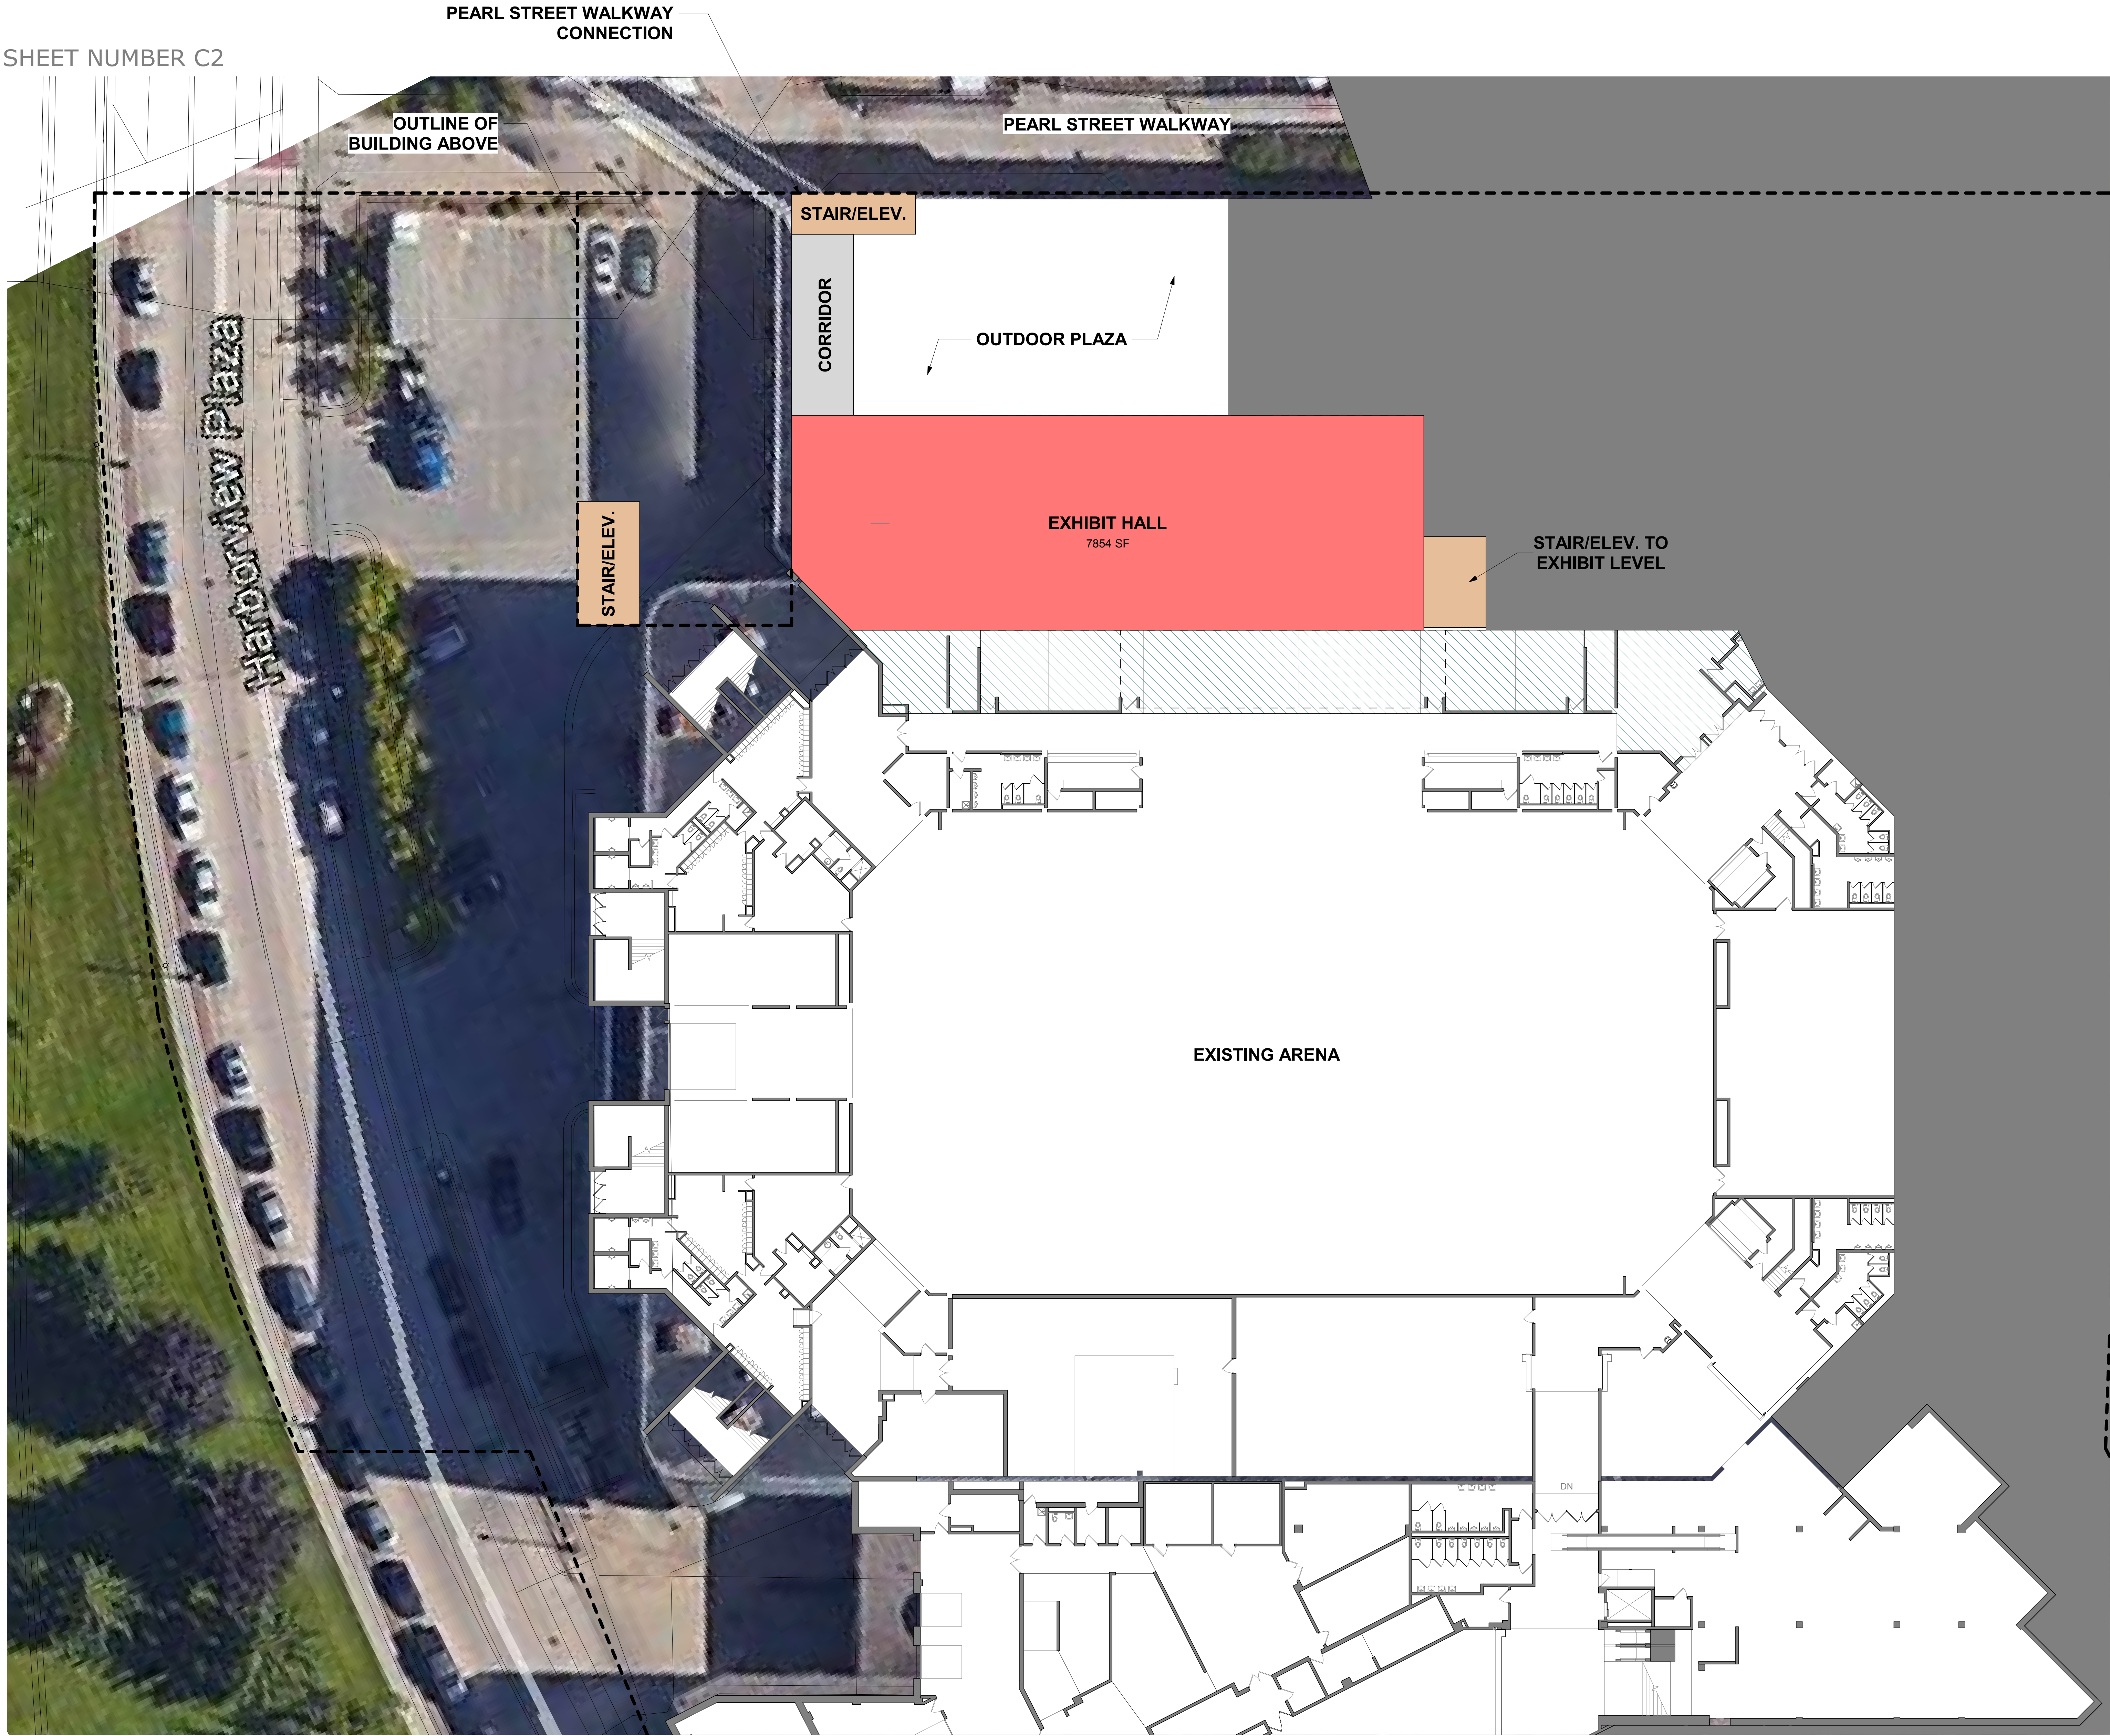





**EXPANSION AREA:**

EXHIBIT HALL LEVEL:	10,257 SF
SECOND STREET LEVEL:	12,555 SF
BALLROOM LEVEL:	34,130 SF
<b>TOTAL:</b>	<b>56,942 SF</b>


**RENOVATED AREA:**

EXHIBIT HALL LEVEL:	4,689 SF
SECOND STREET LEVEL:	7,089 SF
BALLROOM LEVEL:	0 SF
<b>TOTAL:</b>	<b>11,778 SF</b>

- NORTH EXHIBIT HALL
- BACK OF HOUSE
- PRE-FUNCTION
- STAIR/ ELEVATOR
- MEETING ROOM
- BALLROOM
- RESTROOM
- OFFICE
- RENOVATED AREA
- \*ADD ALTERNATE
- \*ADD ALTERNATES WILL BE CONSIDERED IF BUDGET ALLOWS

FLOOR PLAN - ARENA FLOOR LEVEL



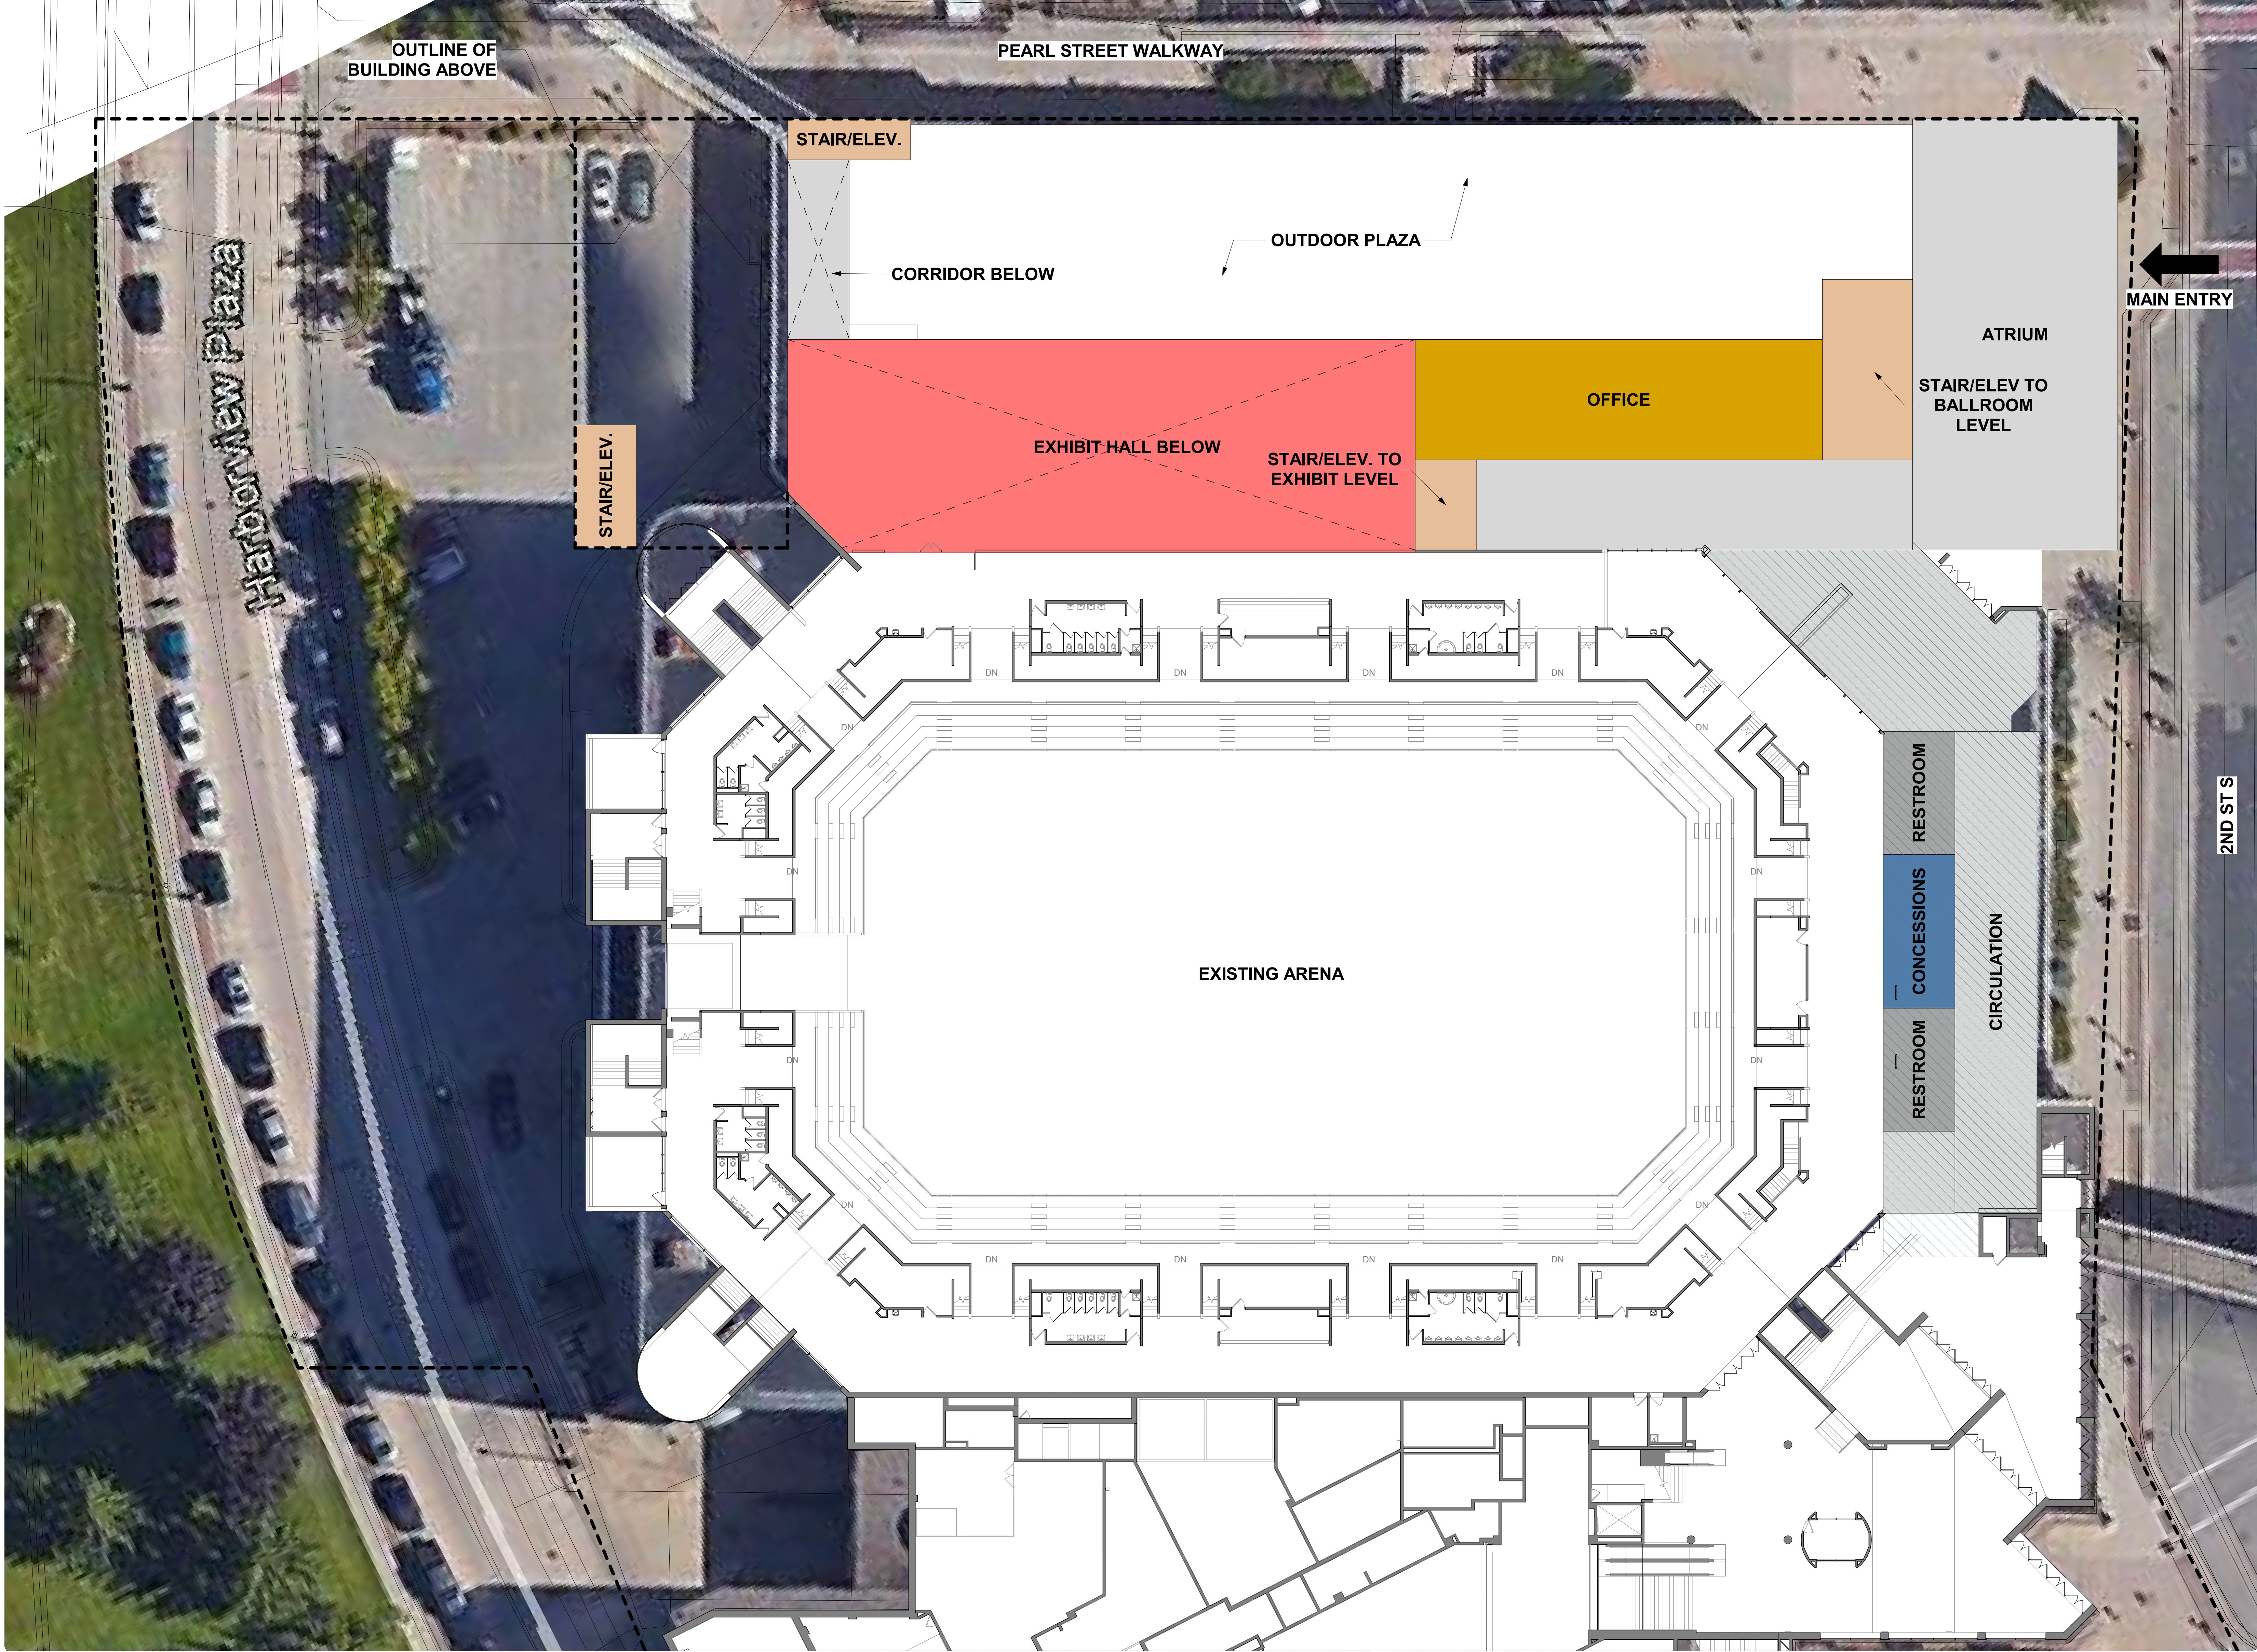


EXPANSION AREA:	
EXHIBIT HALL LEVEL:	10,257 SF
SECOND STREET LEVEL:	12,555 SF
BALLROOM LEVEL:	34,130 SF
TOTAL:	56,942 SF

RENOVATED AREA:	
EXHIBIT HALL LEVEL:	4,689 SF
SECOND STREET LEVEL:	7,089 SF
BALLROOM LEVEL:	0 SF
TOTAL:	11,778 SF

- NORTH EXHIBIT HALL
- BACK OF HOUSE
- PRE-FUNCTION
- STAIR/ ELEVATOR
- MEETING ROOM
- BALLROOM
- RESTROOM
- OFFICE
- RENOVATED AREA
- \*ADD ALTERNATE
- \*ADD ALTERNATES WILL BE CONSIDERED IF BUDGET ALLOWS

FLOOR PLAN - SECOND STREET LEVEL



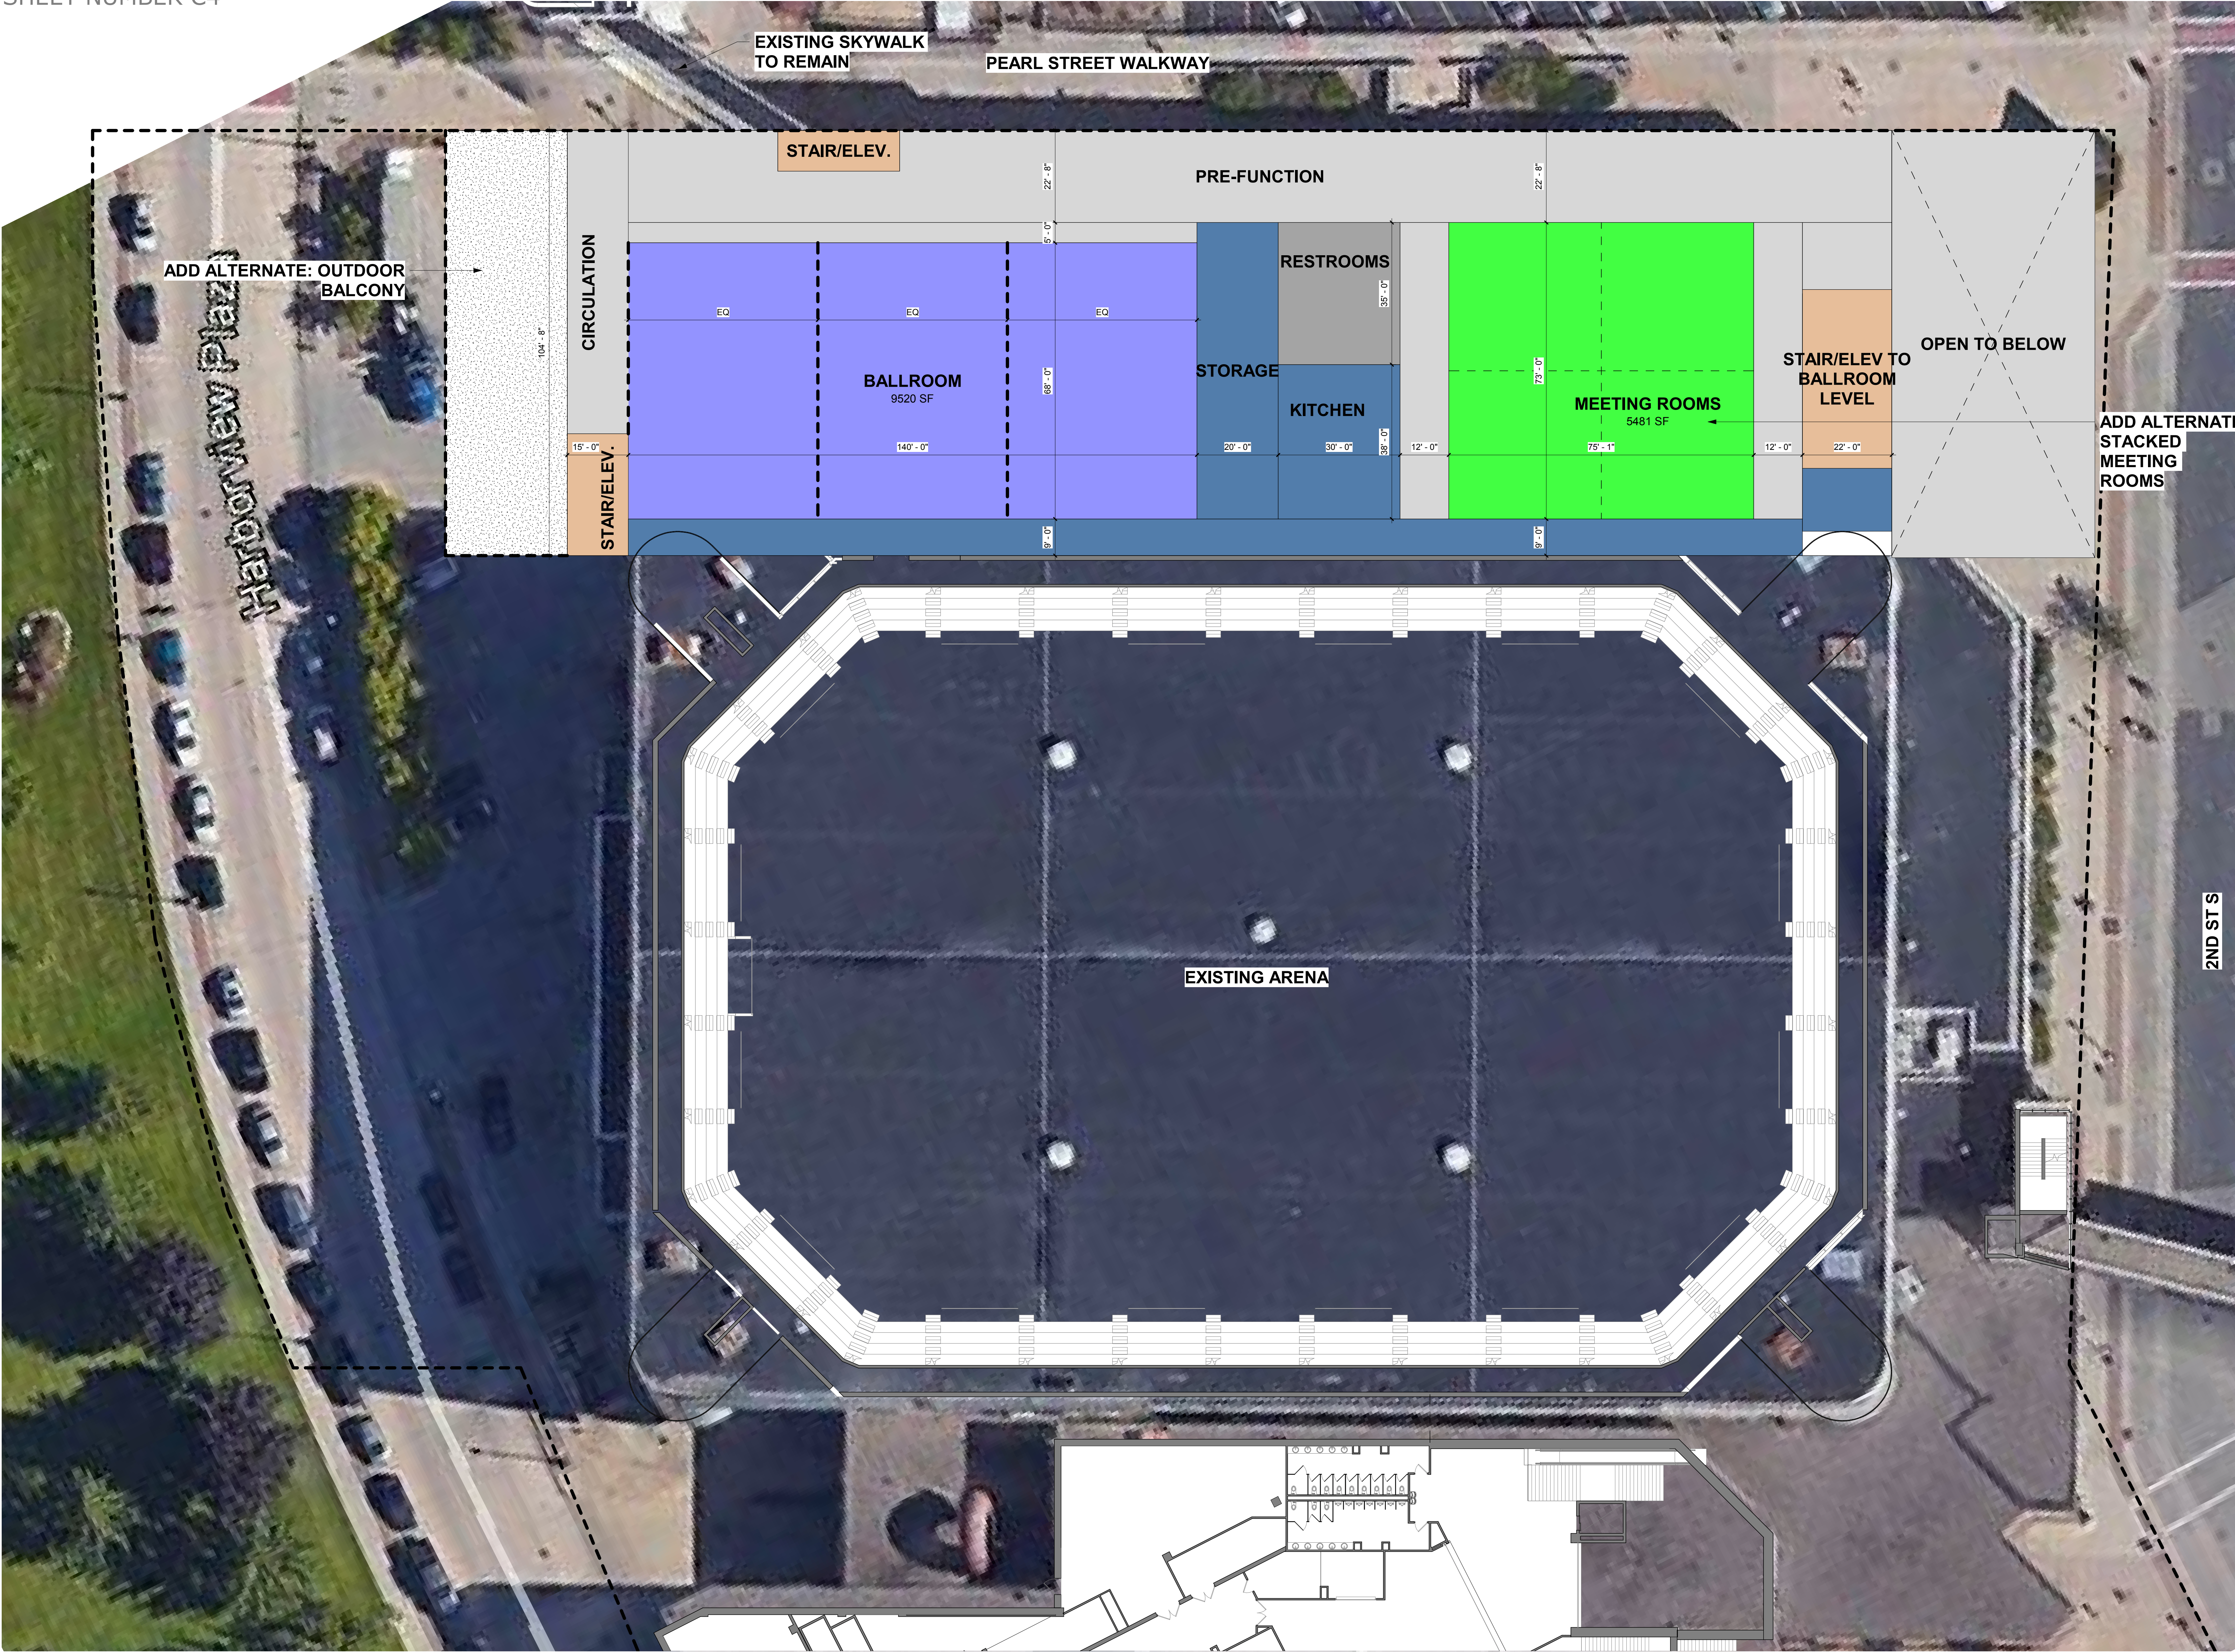

**EXPANSION AREA:**

EXHIBIT HALL LEVEL:	10,257 SF
SECOND STREET LEVEL:	12,555 SF
BALLROOM LEVEL:	34,130 SF
<b>TOTAL:</b>	<b>56,942 SF</b>


**RENOVATED AREA:**

EXHIBIT HALL LEVEL:	4,689 SF
SECOND STREET LEVEL:	7,089 SF
BALLROOM LEVEL:	0 SF
<b>TOTAL:</b>	<b>11,778 SF</b>


- NORTH EXHIBIT HALL
- BACK OF HOUSE
- PRE-FUNCTION
- STAIR/ ELEVATOR
- MEETING ROOM
- BALLROOM
- RESTROOM
- OFFICE
- RENOVATED AREA
- \*ADD ALTERNATE
- \*ADD ALTERNATES WILL BE CONSIDERED IF BUDGET ALLOWS

FLOOR PLAN - SECOND FLOOR LEVEL



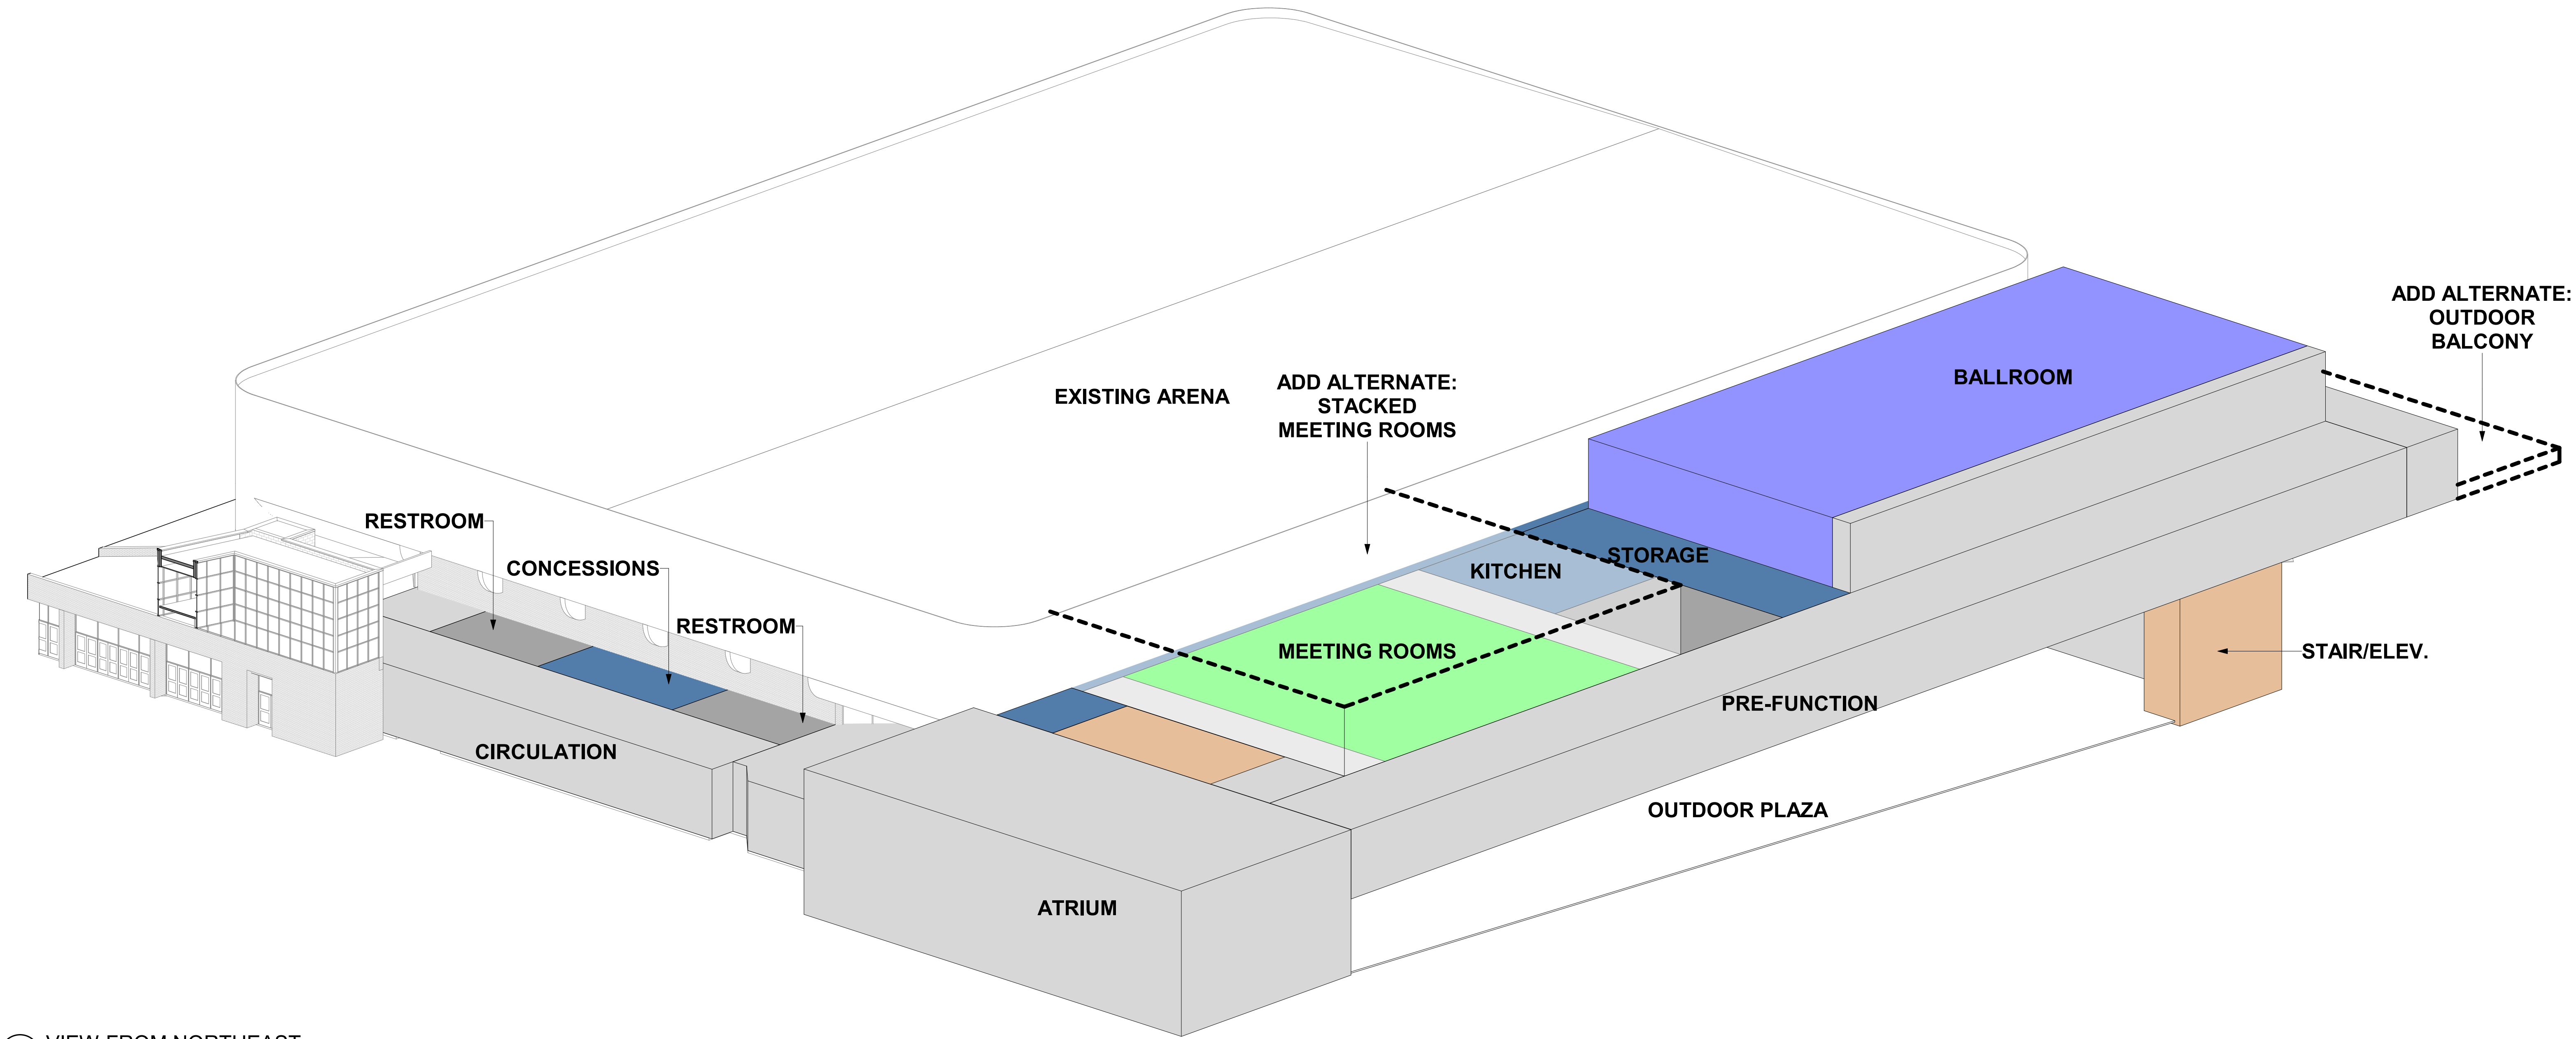

1 VIEW FROM NORTHEAST

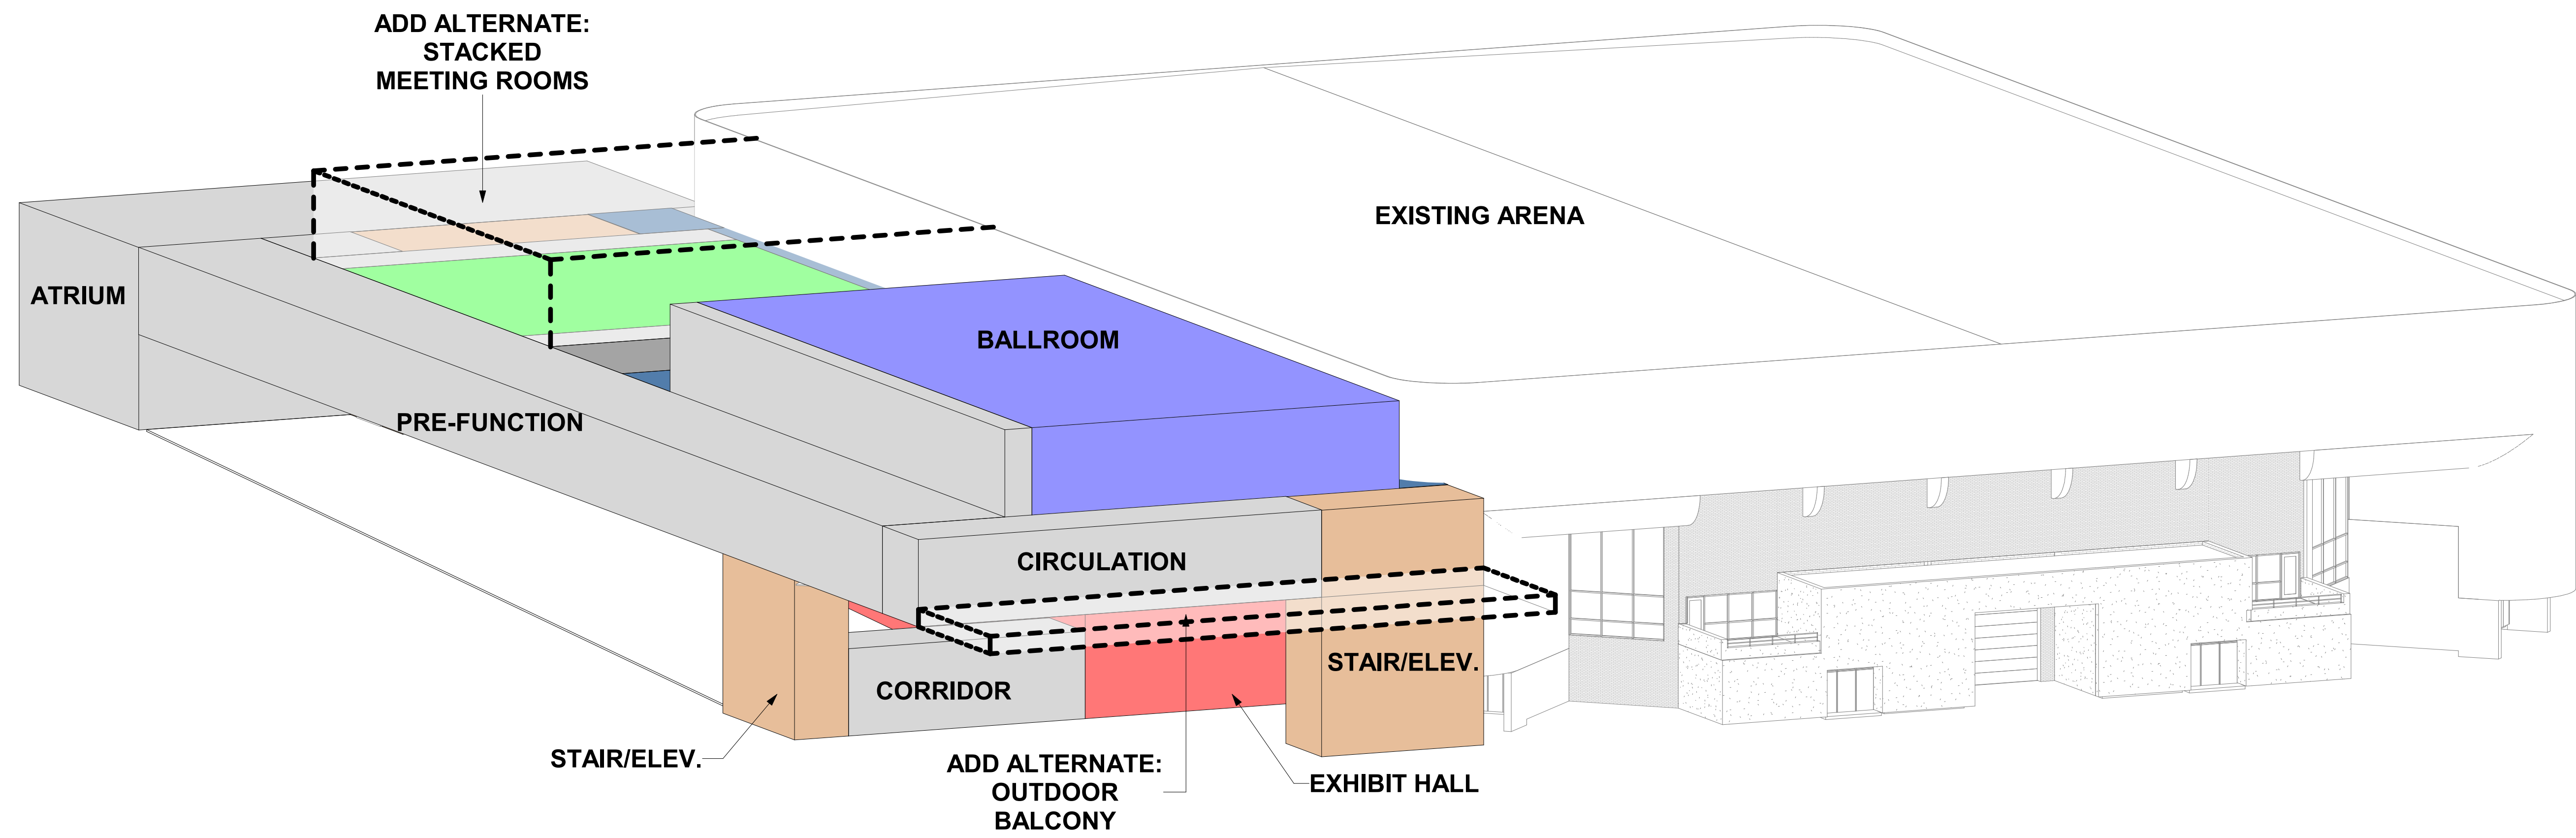

2 VIEW FROM NORTHWEST

EXTERIOR VIEWS