



NOTE
 ALTHOUGH EVERY EFFORT HAS
 BEEN MADE IN PREPARING THESE
 PLANS AND CHECKING THEM FOR
 ACCURACY, THE CONTRACTOR
 MUST CHECK ALL DETAILS AND
 DIMENSIONS AND BE RESPONSIBLE
 FOR THE SAME.

****NOTES****
 UNLESS OTHERWISE NOTED
 HOUSE & GARAGE FOUNDATION WALLS
 TO BE AS FOLLOWS:
 -8" FROST WALLS
 -4" FROST HEIGHT
 -16"x10" CONT. CONC. FTGS.
 ALL INTERIOR FTGS. TO
 BE 16"x10" CONC. UNLESS NOTED
 OTHERWISE:
 RE-BAR PER CODE
 2" FOAM AT EXTERIOR WALL
 TO THE SILL PLATE.

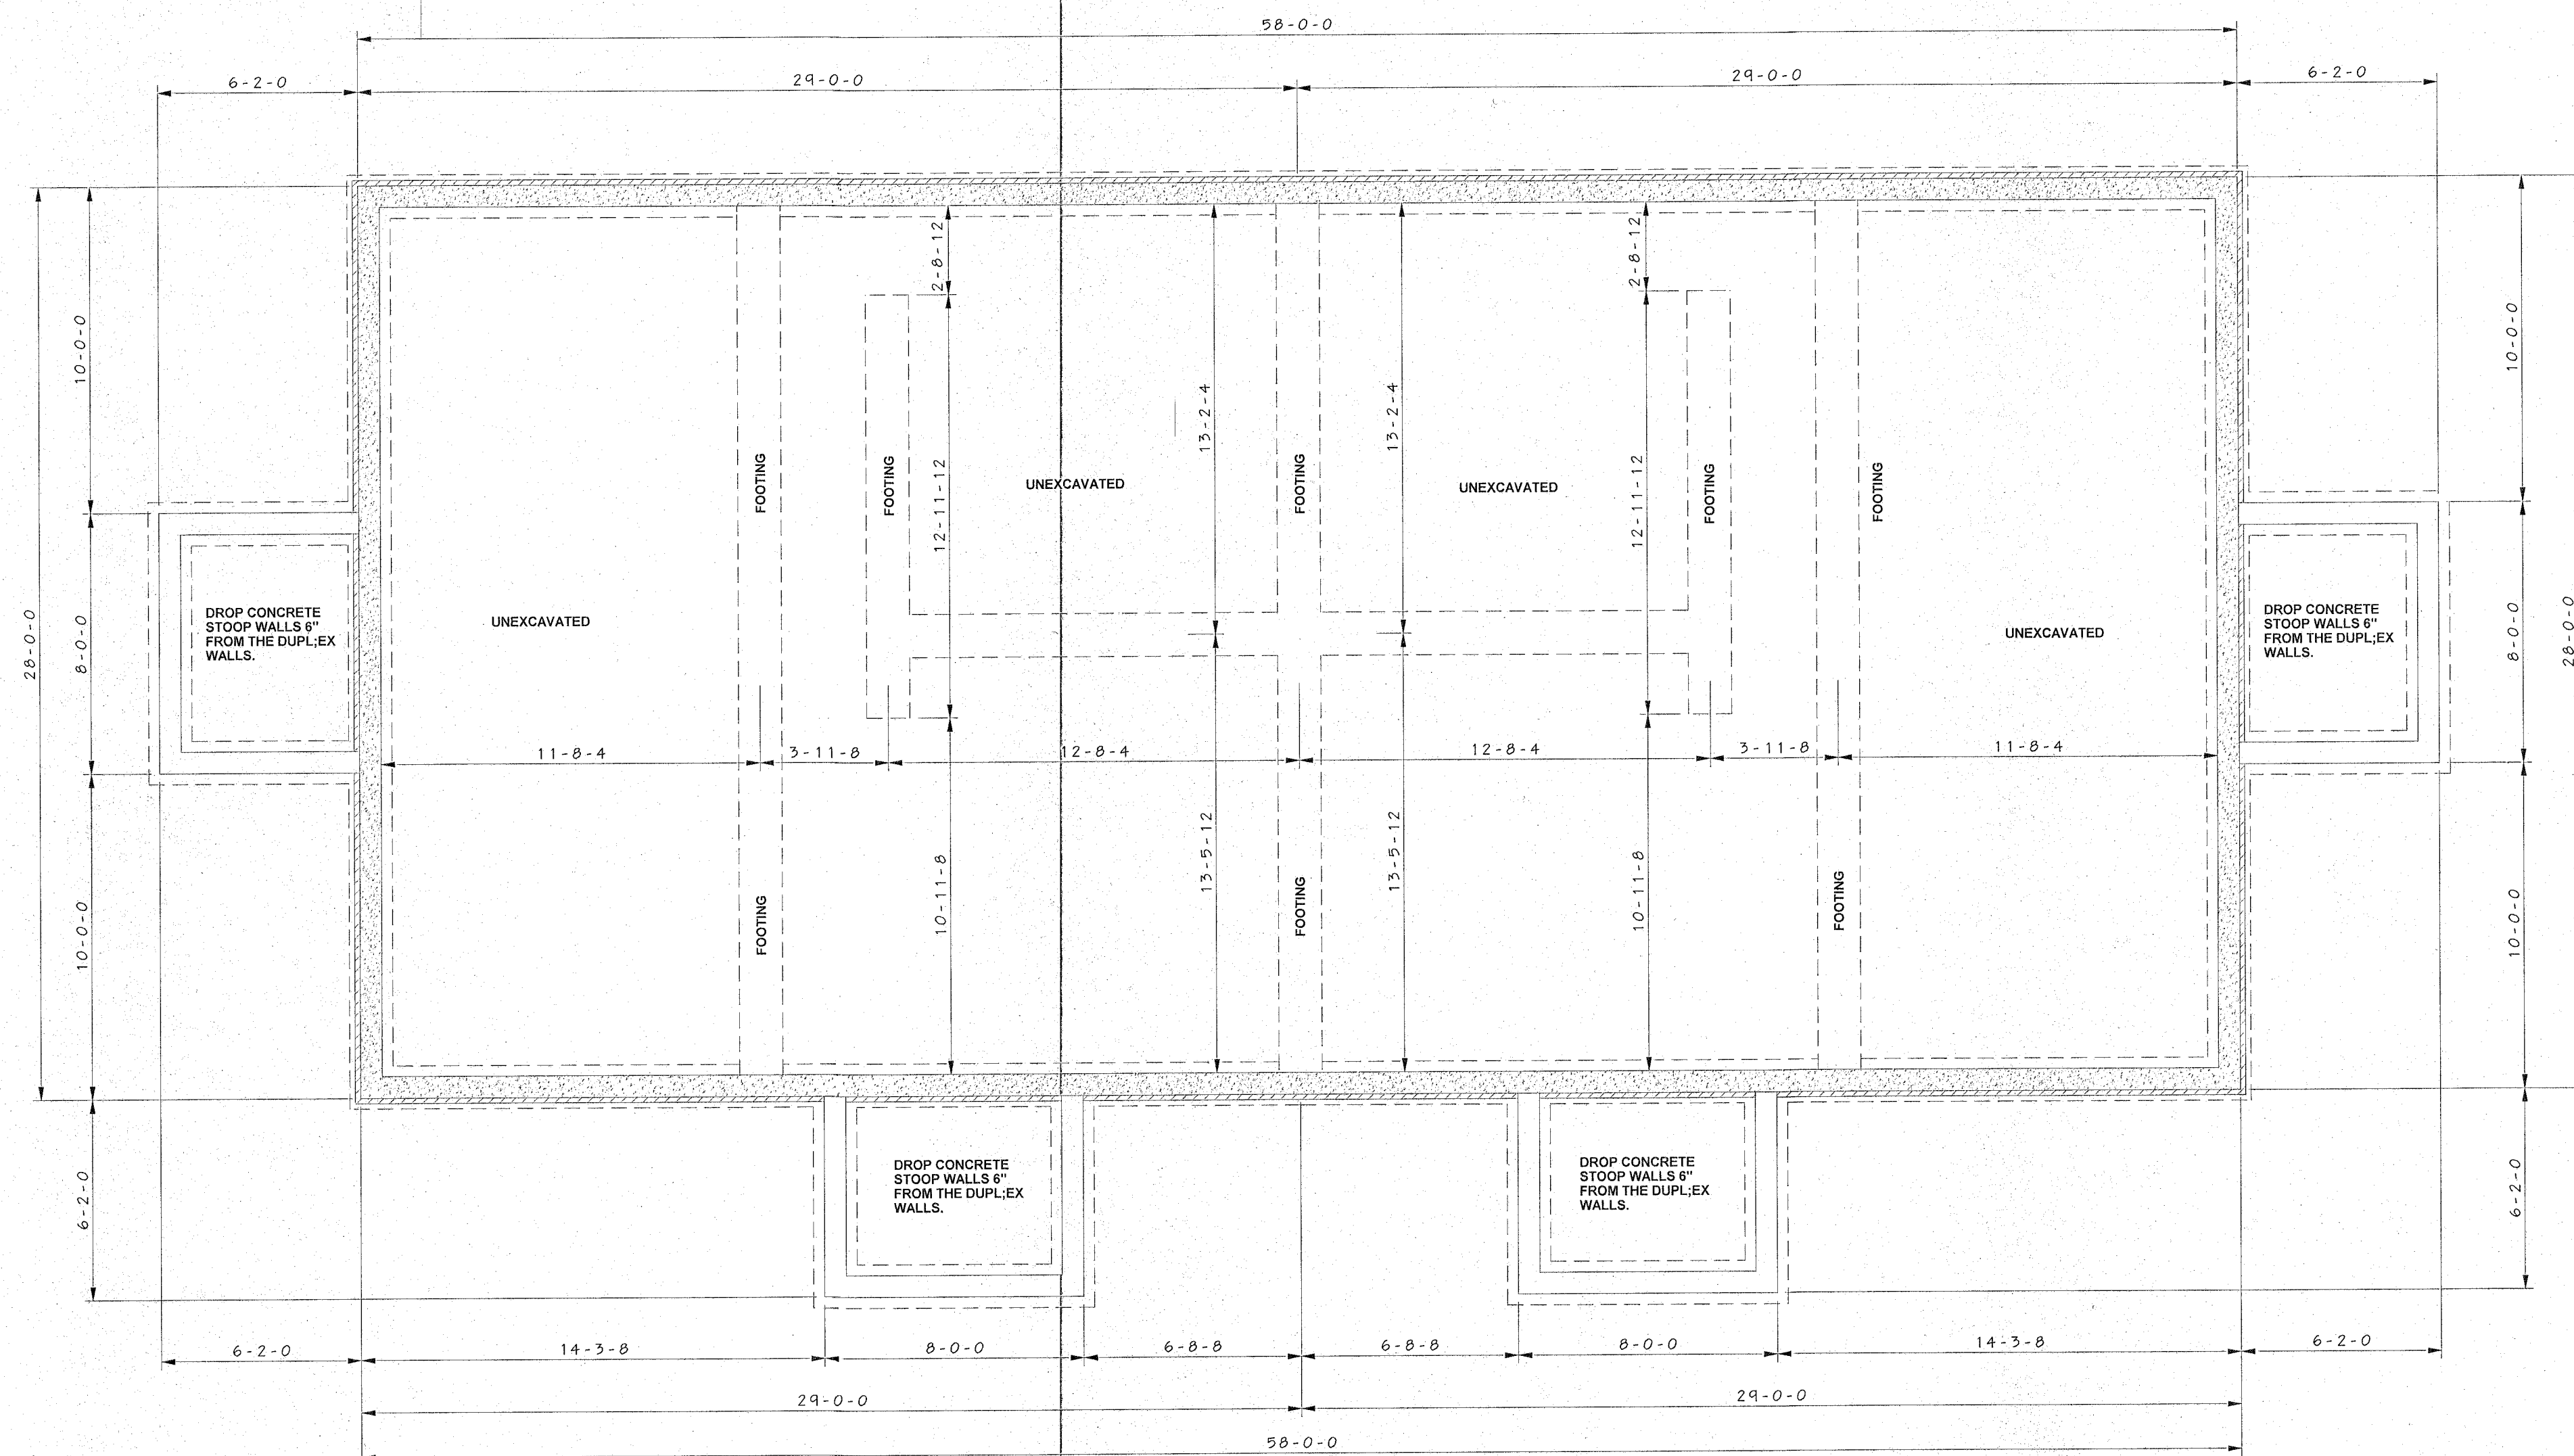

NOTE: HOLD ANCHOR BOLTS IN
 2" FROM EDGE OF CONCRETE
 TO ACCOMMODATE THE 1 1/2"
 2X6 TREATED PLATE OVERHANG.

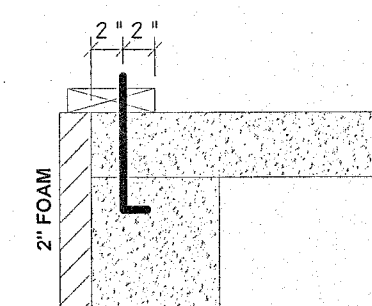

FOUNDATION PLAN

**WOODLAND
 DESIGNS**

JOB: S & S FRAMING
 DUPLEX
 page 5 of 6

