



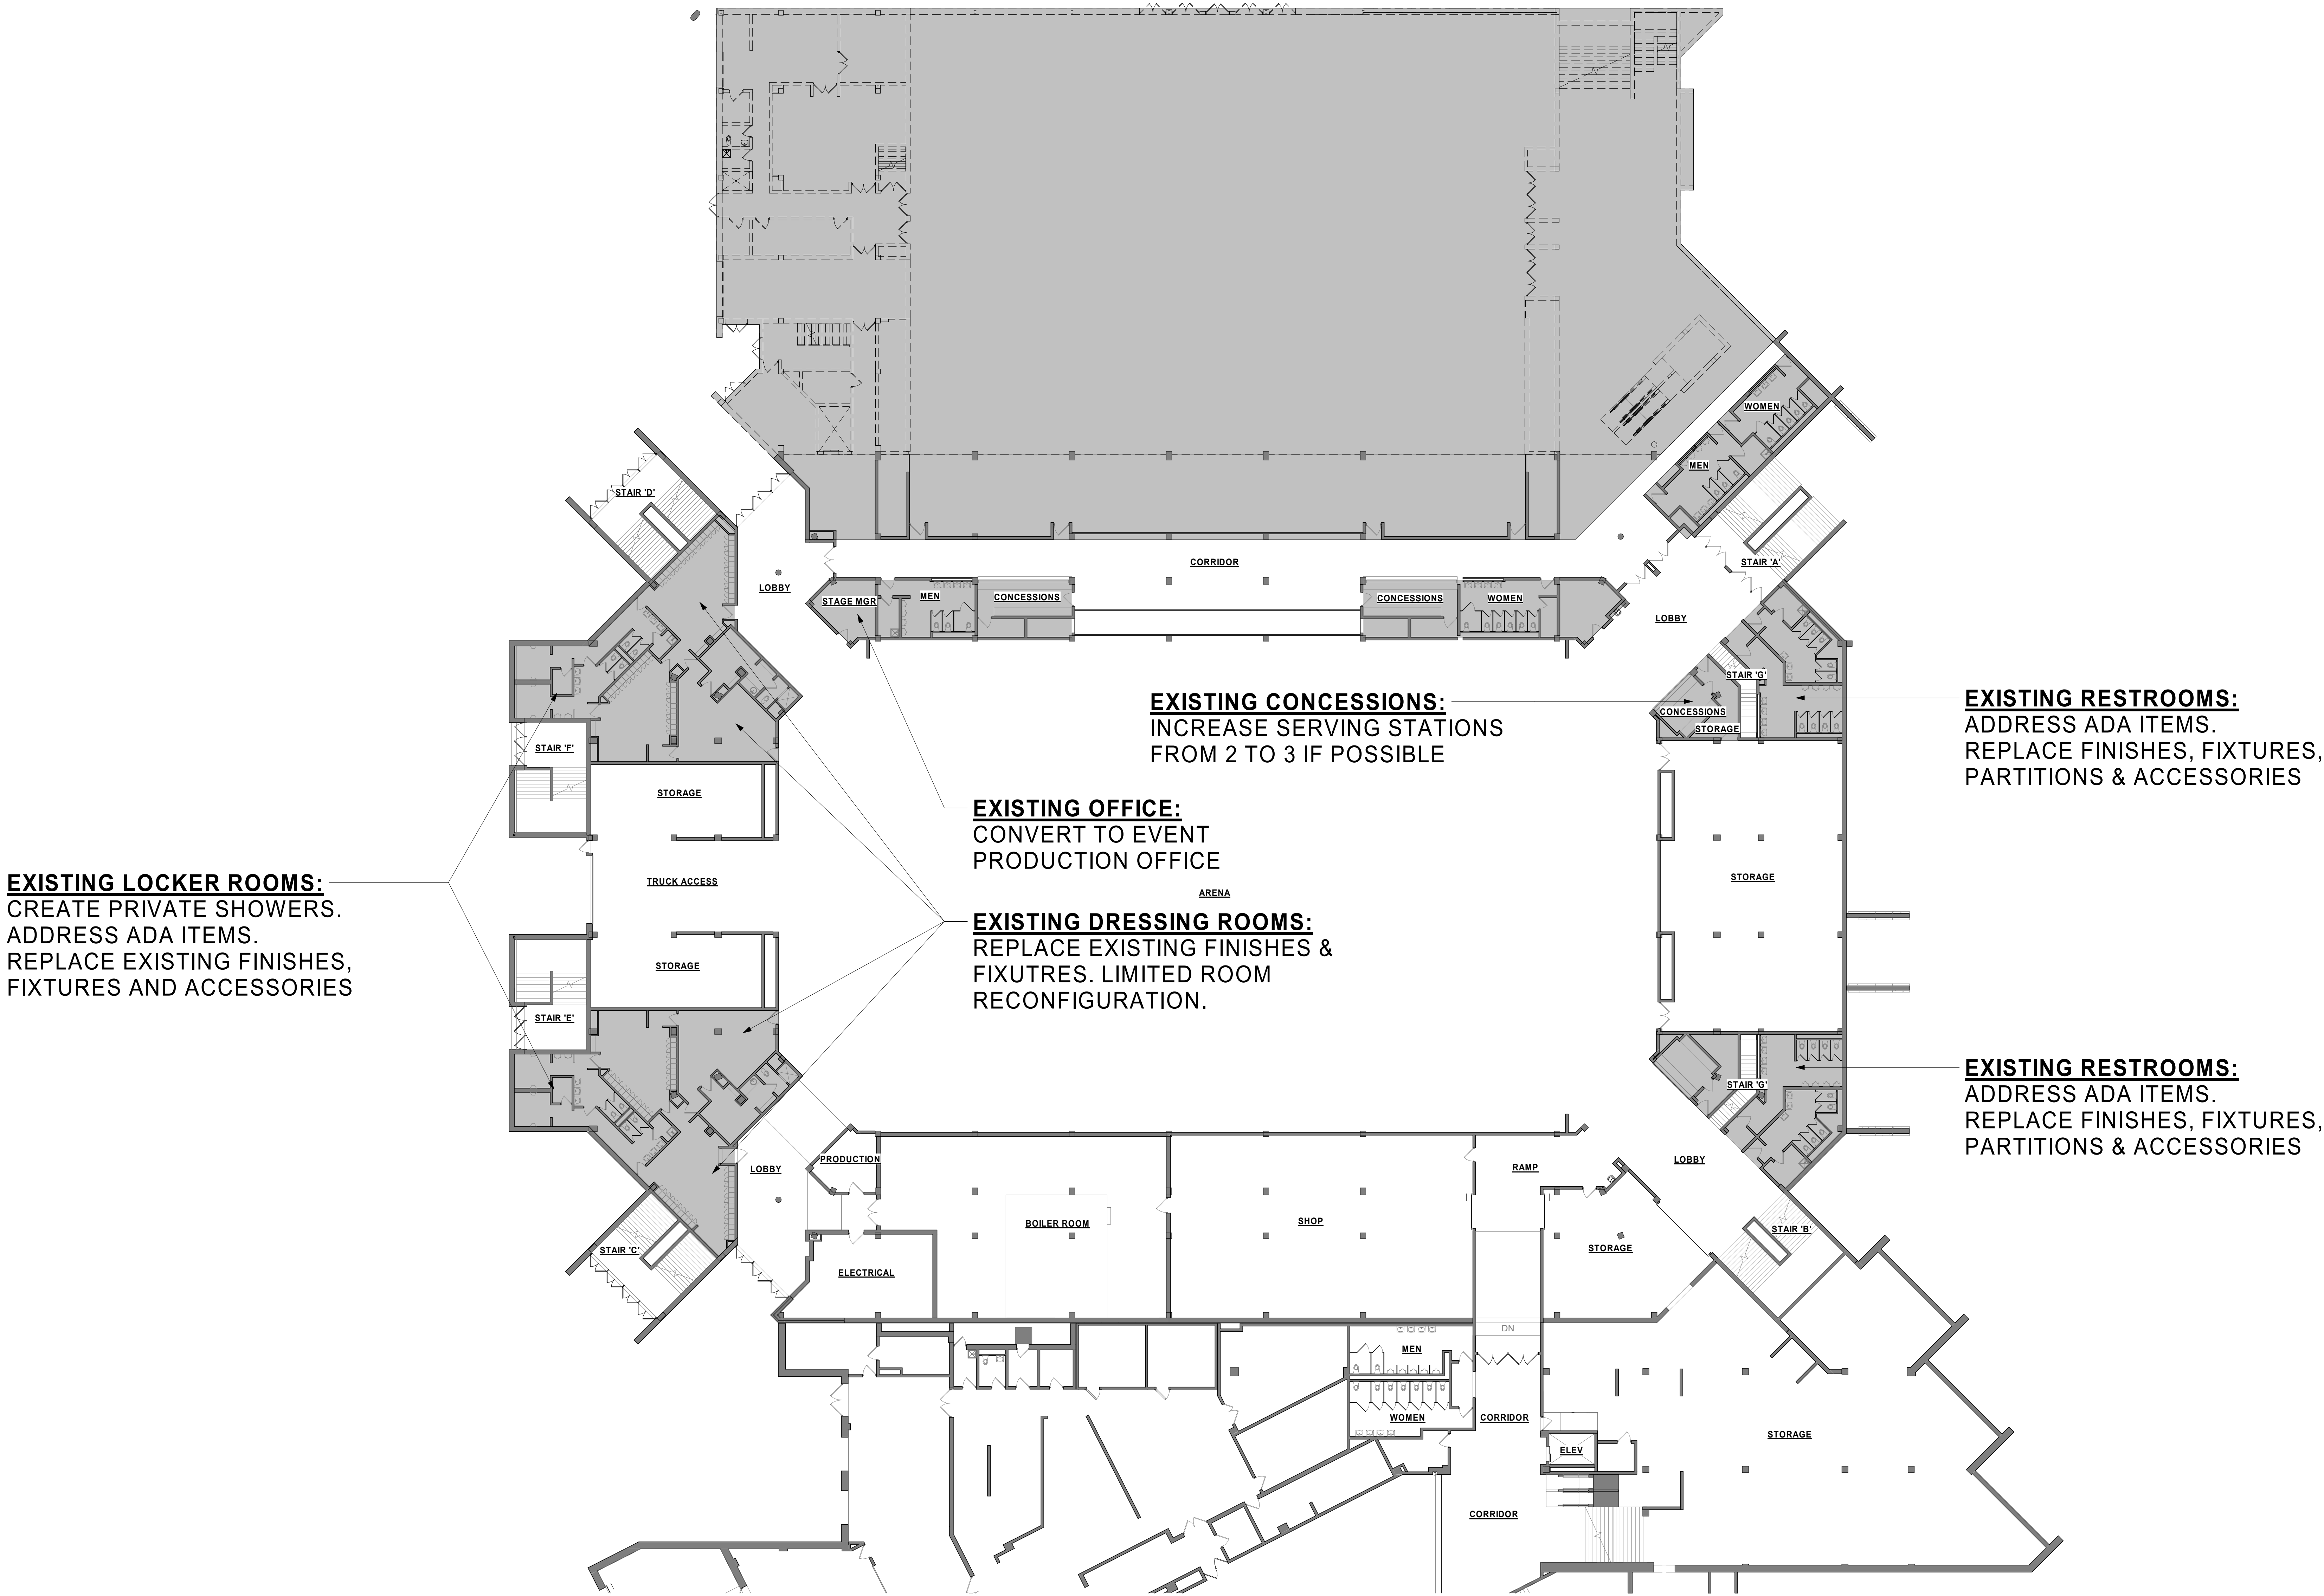


AREA LEVEL DEMOLITION PLAN - OVERALL



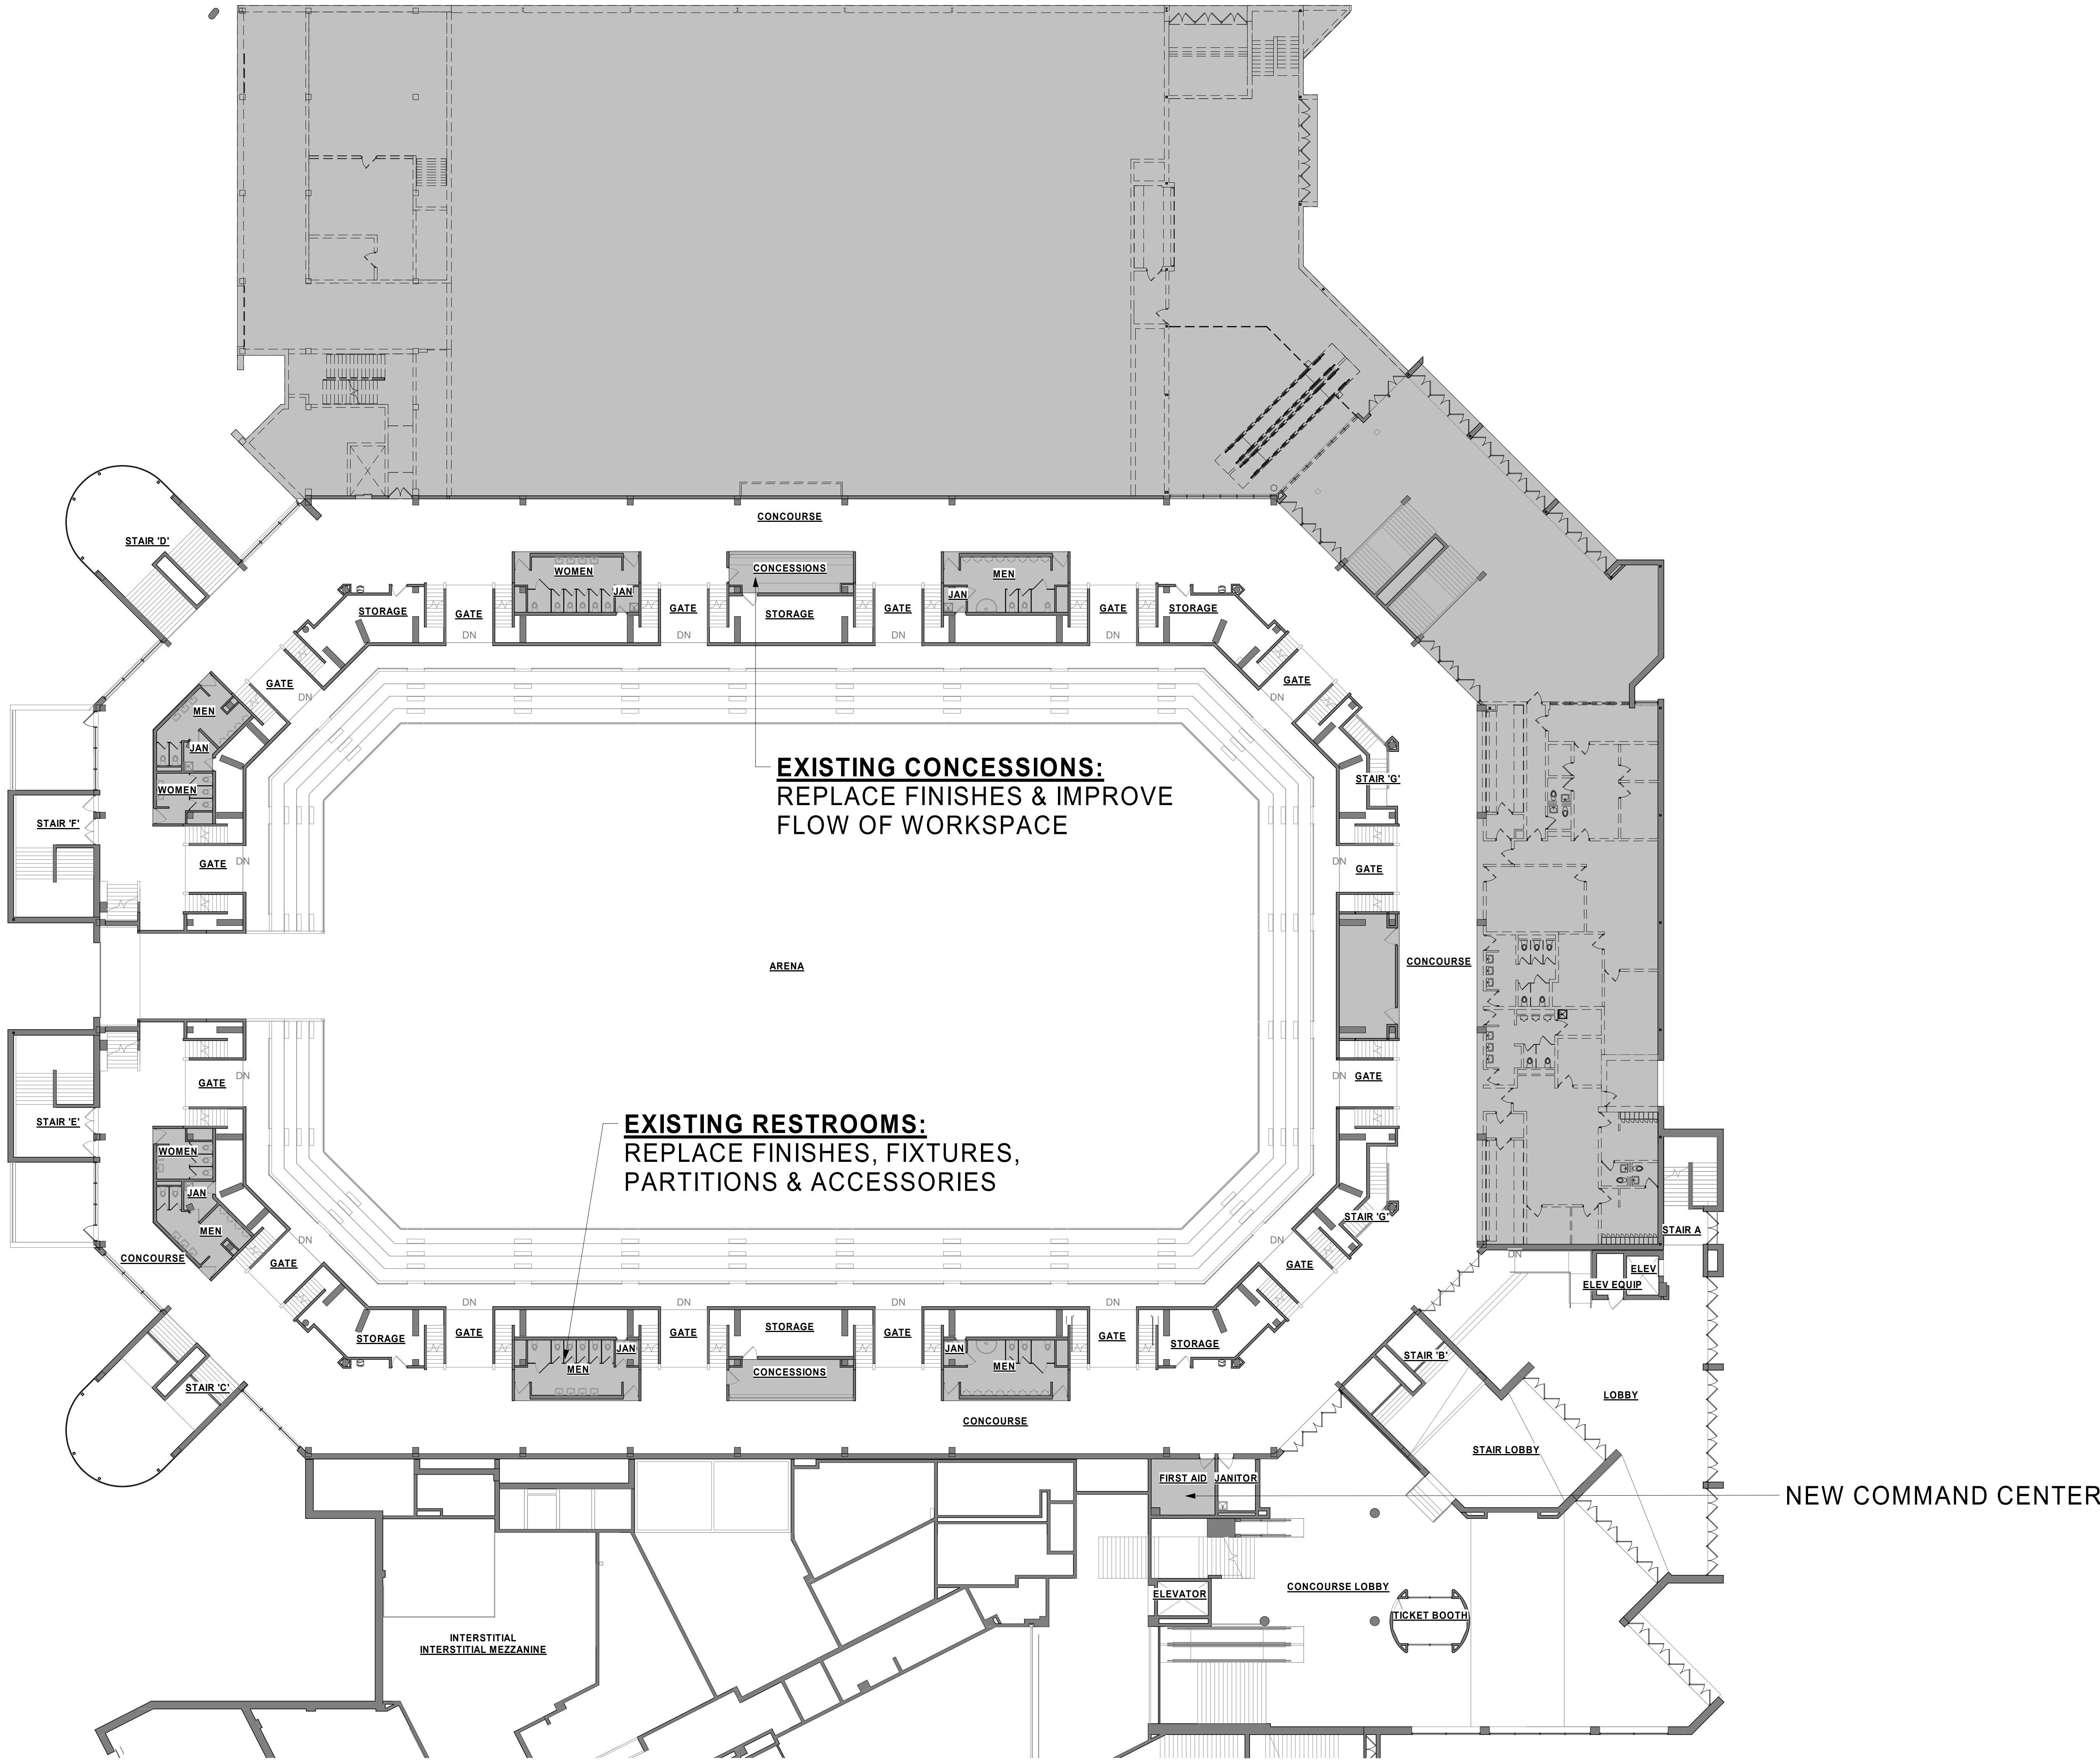

CONCOURSE LEVEL DEMOLITION PLAN - OVERALL



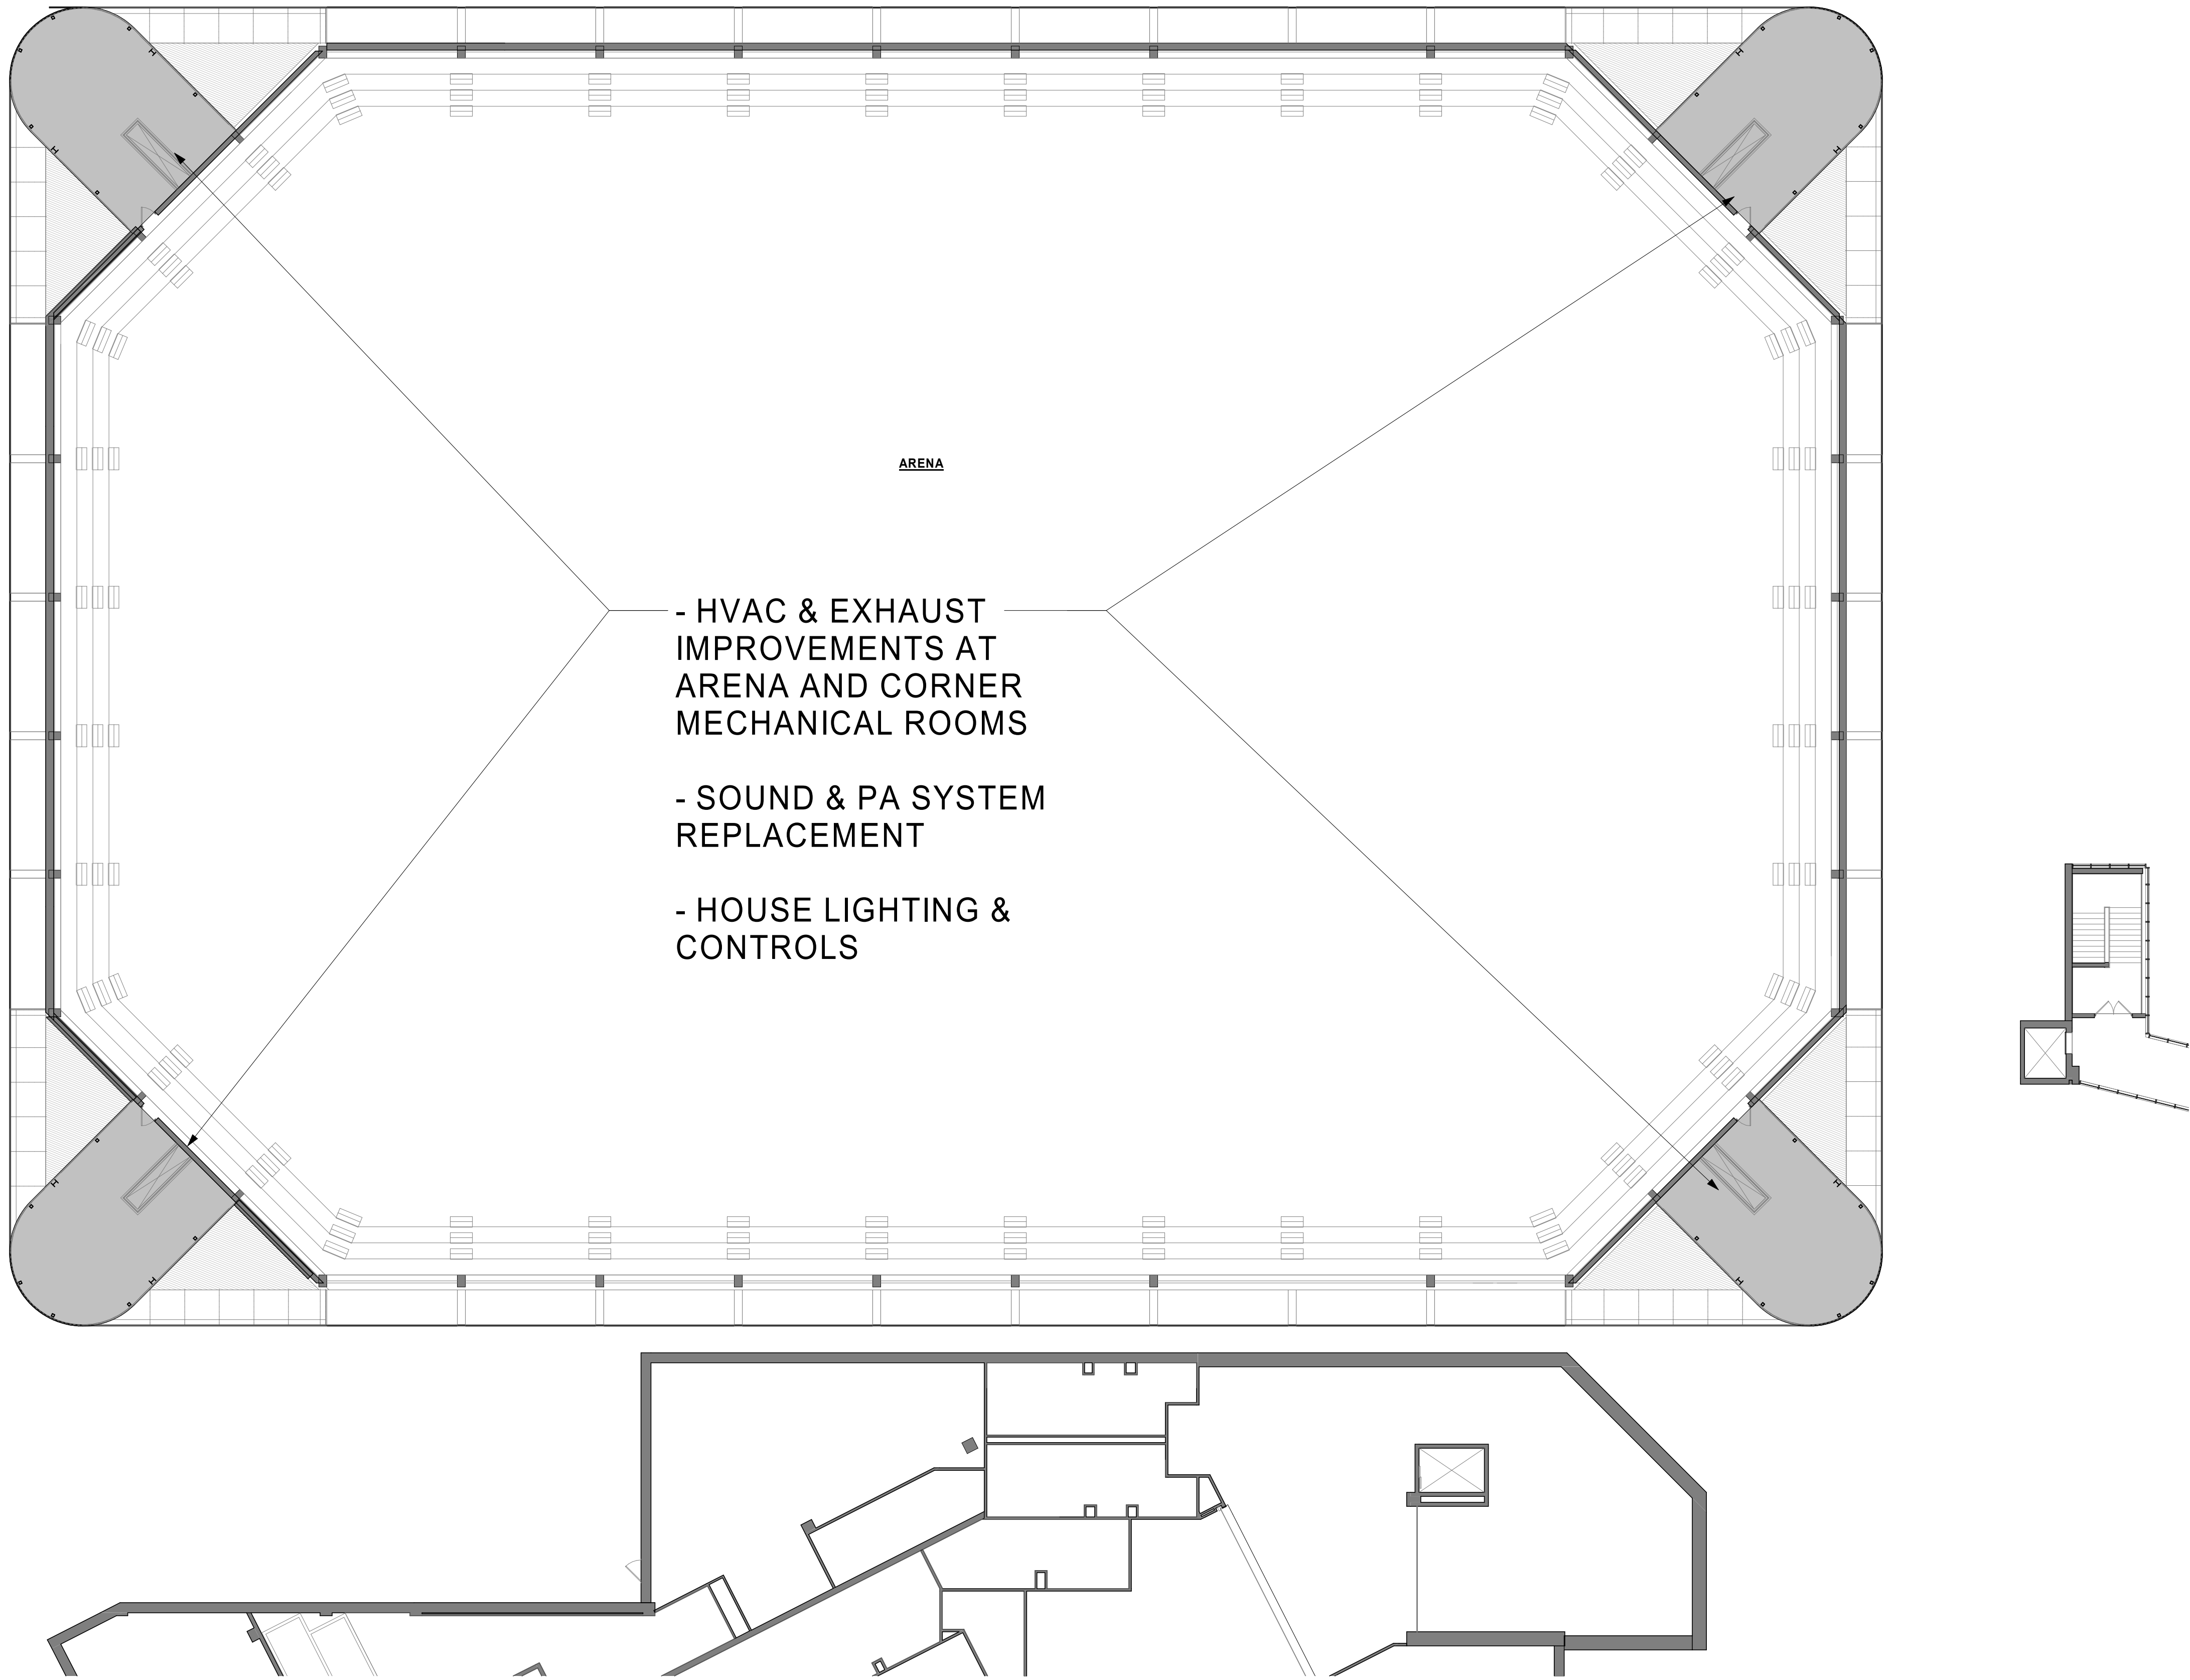

BALLROOM LEVEL DEMOLITION PLAN - OVERALL

