

ARENA SEATING

WHAT'S BEEN DONE?

- MET WITH SEATING MANUFACTURER IN JANUARY
- MET WITH STAFF USER GROUP END OF JANUARY


TYPES OF SEATING

- FIXED SEATS
- TELESCOPIC SEATS

ARENA SEATING

EXISTING CONDITIONS

EXISTING ARENA SEATING
4572 18" SEATS
40 ADA SEATS

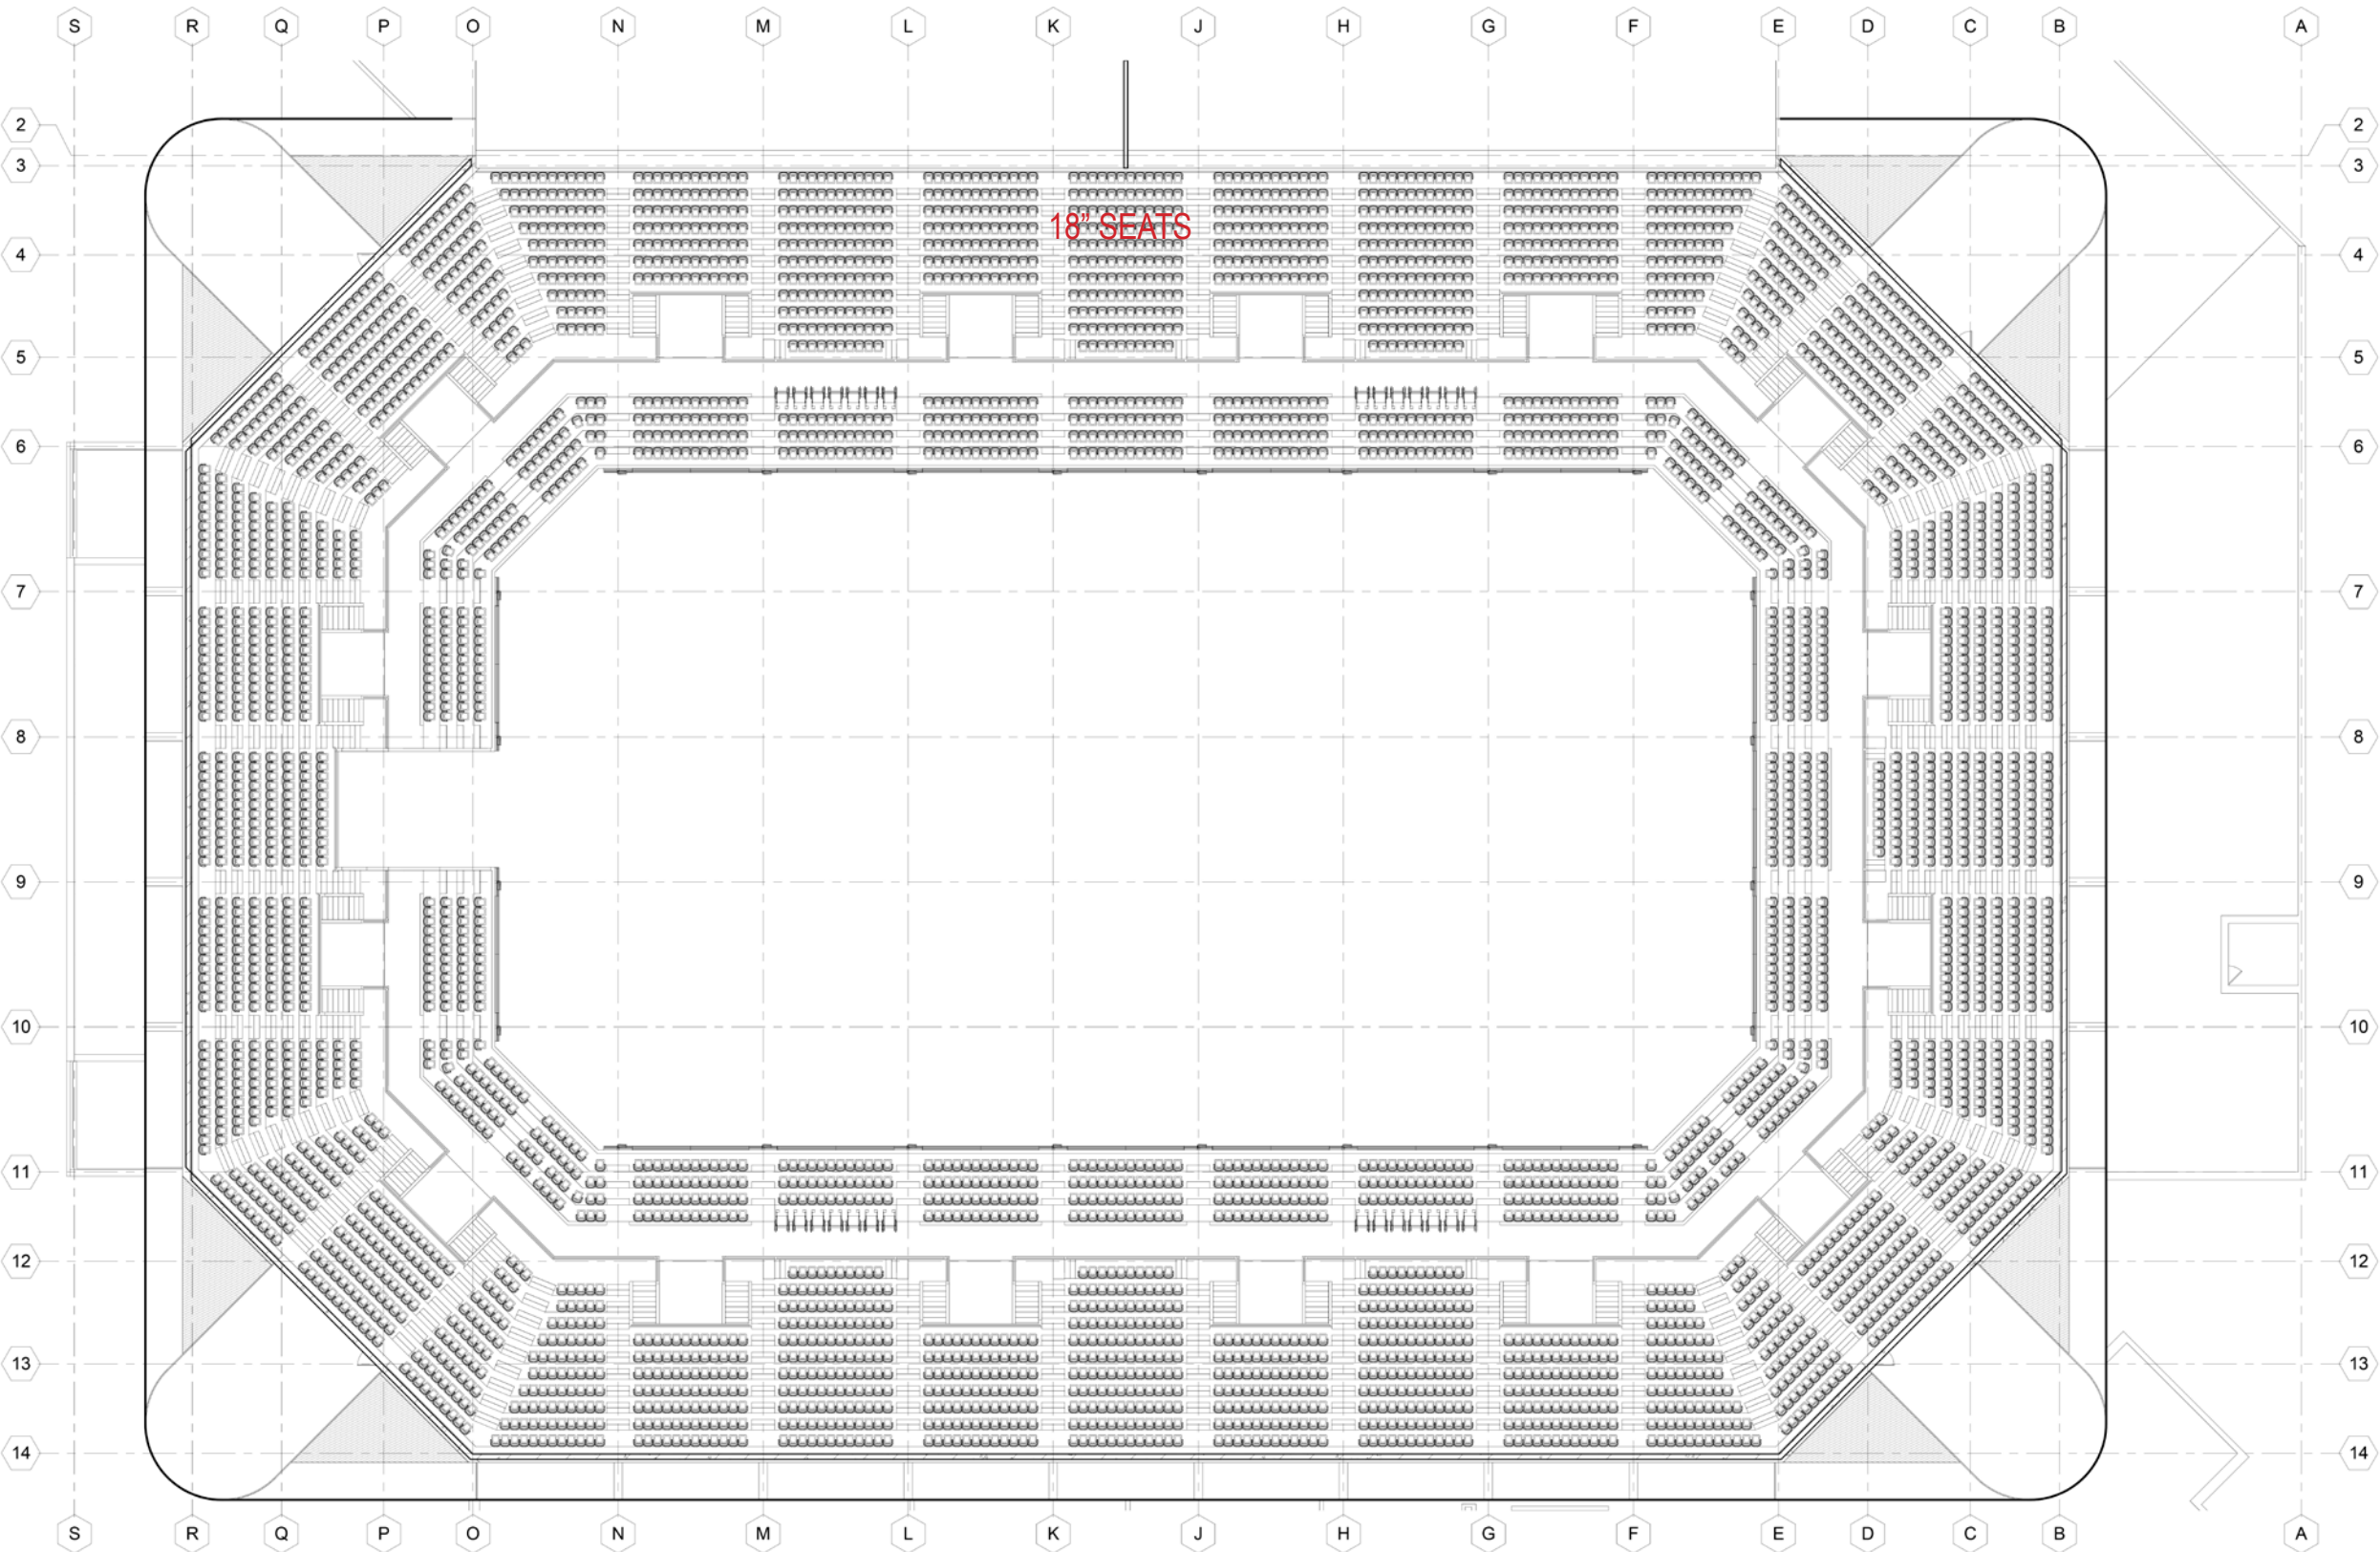


ARENA SEATING

CONCEPT SUMMARY


- 3,438 19" SEATS
- 888 21" SEATS
- 40 ADA SEATS
- 4,366 SEATS TOTAL

STAFF COMMENTS:

- FIXED SEATS
- ADA ON EAST HALF MOST USED
 - CAPACITY VS COMFORT (*PRIORITY VARIES*)
 - WEST END CAPACITY
 - 200'S COMFORT ON SIDES AND EAST
 - 300'S CAPACITY
 - STEP PAINT COLOR
 - ADD RAILINGS AT 300'S
 - MODIFY RAILING AT 200'S

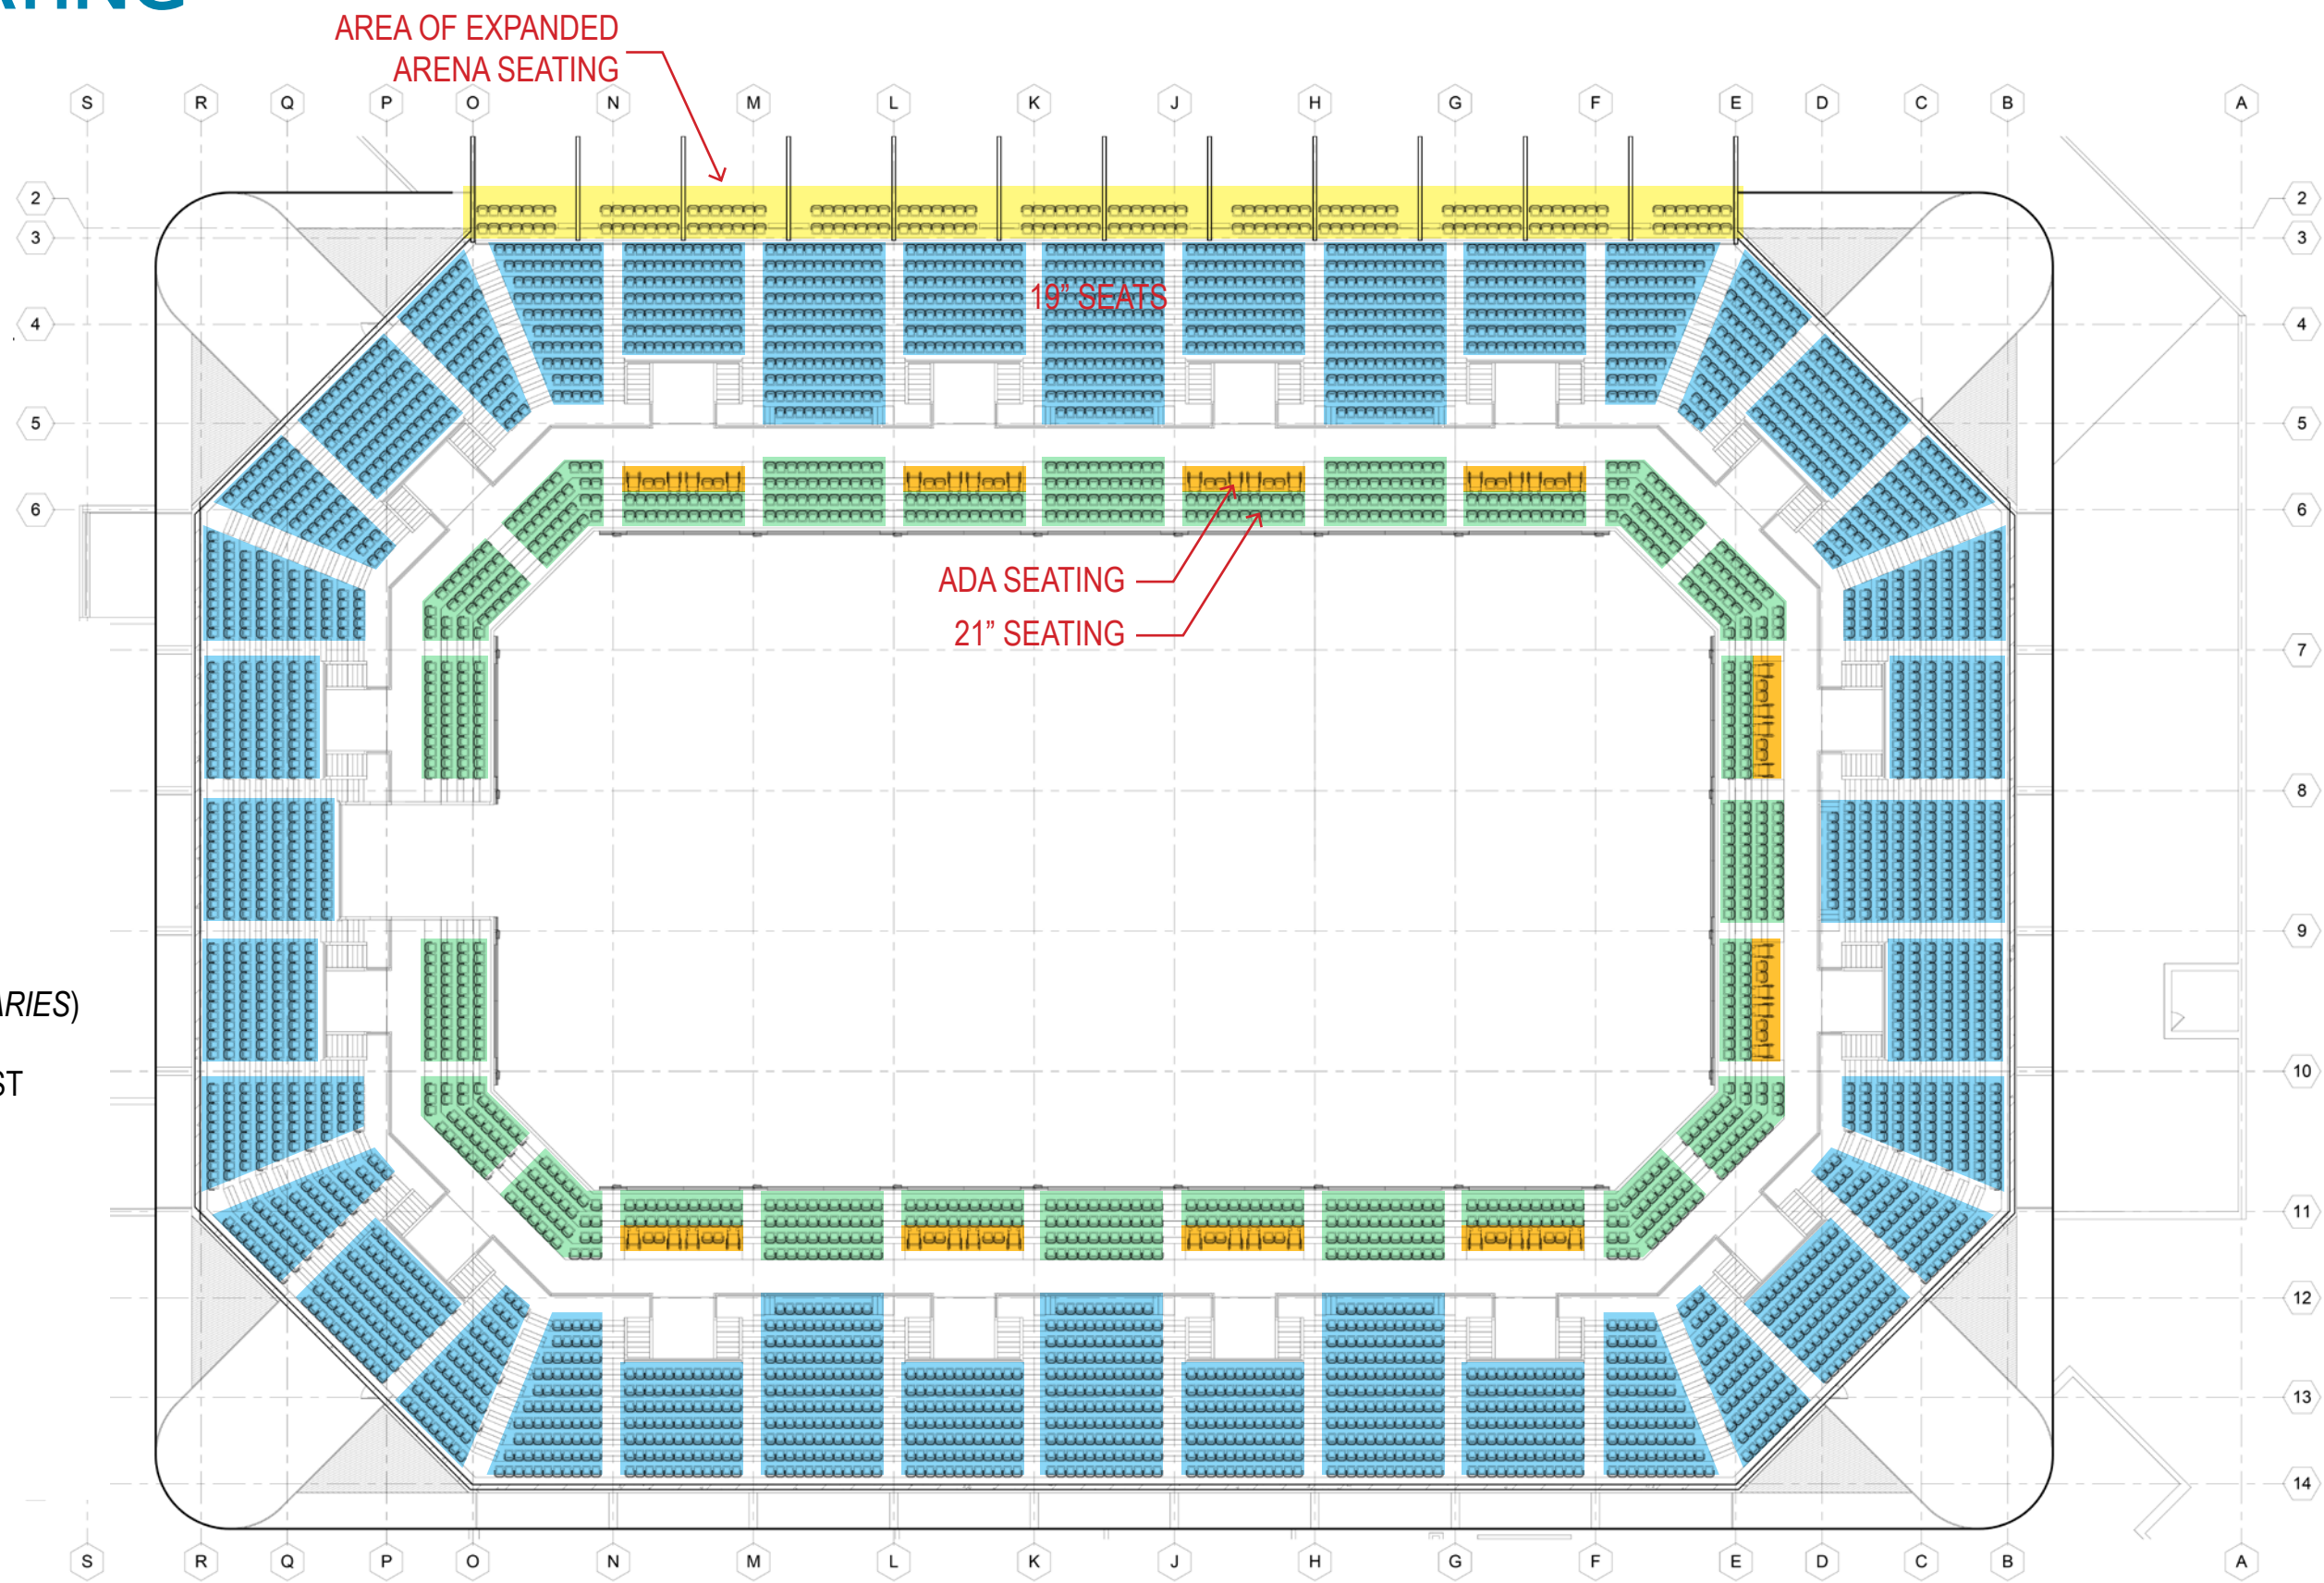

ARENA SEATING

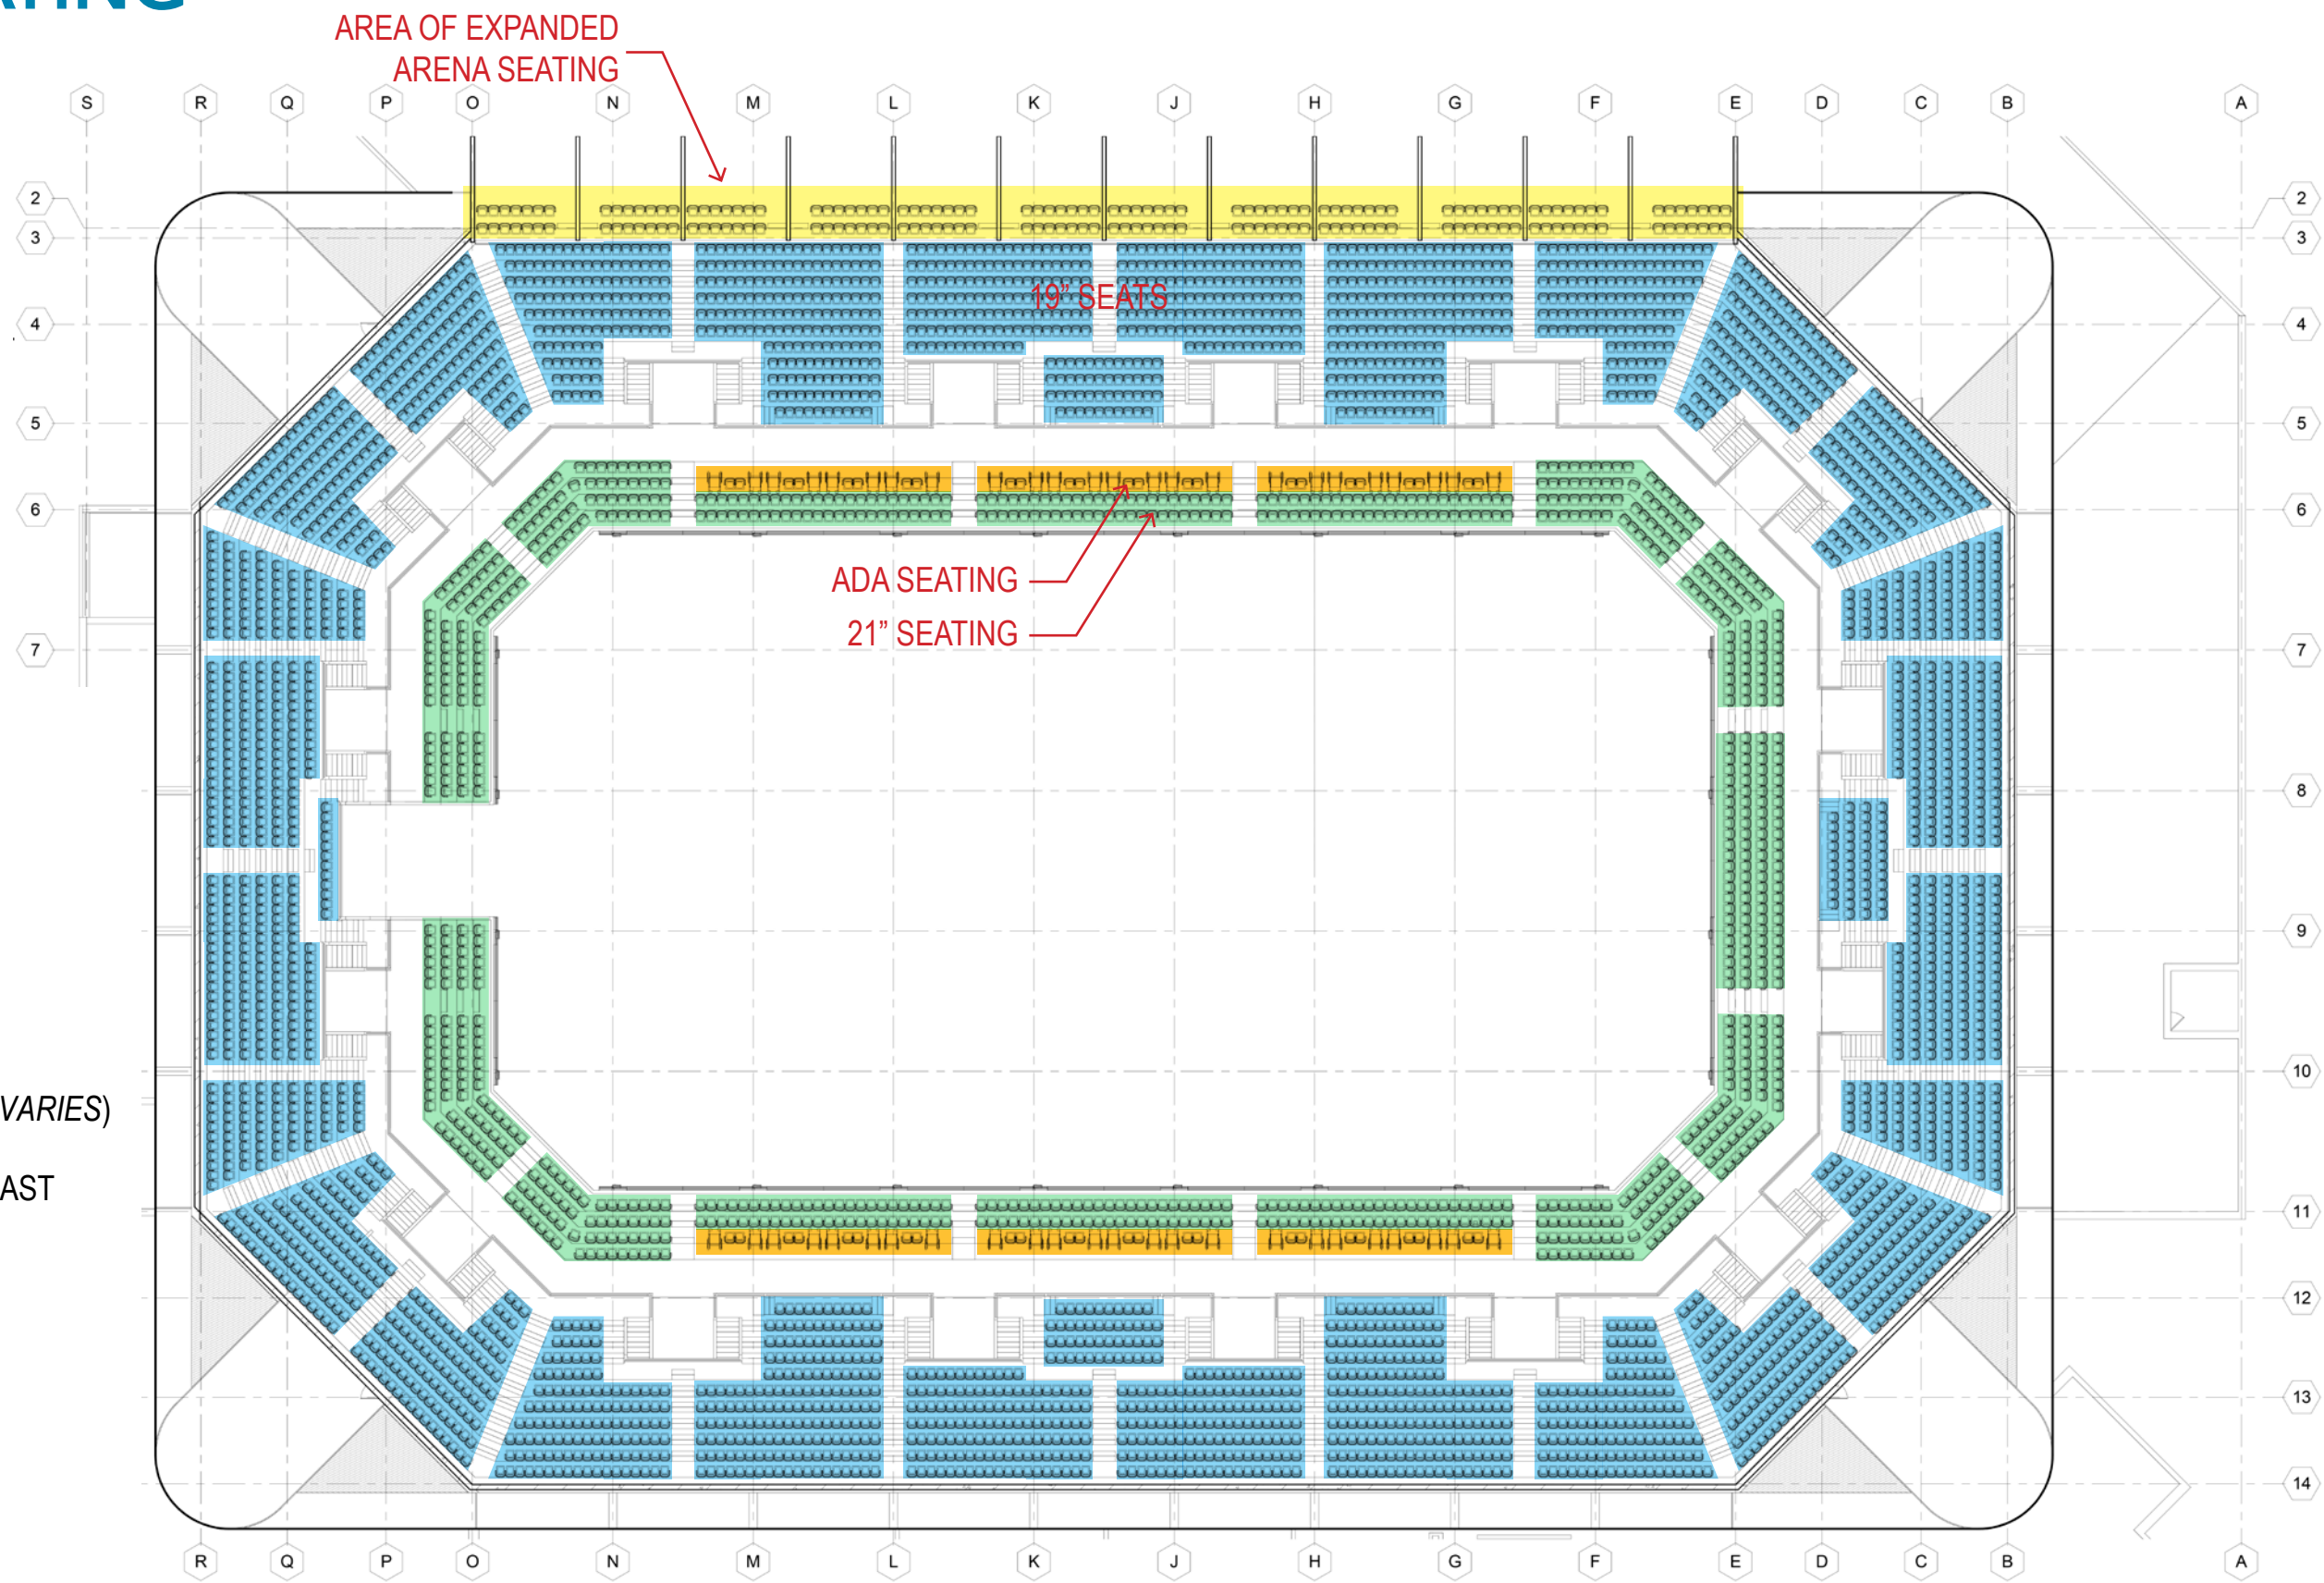


CONCEPT SUMMARY

- 3,473 19" SEATS
- 896 21" SEATS
- 48 ADA SEATS
- RECONFIGURE AISLES
- 4,417 SEATS TOTAL

STAFF COMMENTS:

- FIXED SEATS
- ADA ON EAST HALF MOST USED
- CAPACITY VS COMFORT (*PRIORITY VARIES*)
 - WEST END CAPACITY
 - 200'S COMFORT ON SIDES AND EAST
 - 300'S CAPACITY
- STEP PAINT COLOR
- ADD RAILINGS AT 300'S
- MODIFY RAILING AT 200'S

ARENA SEATING

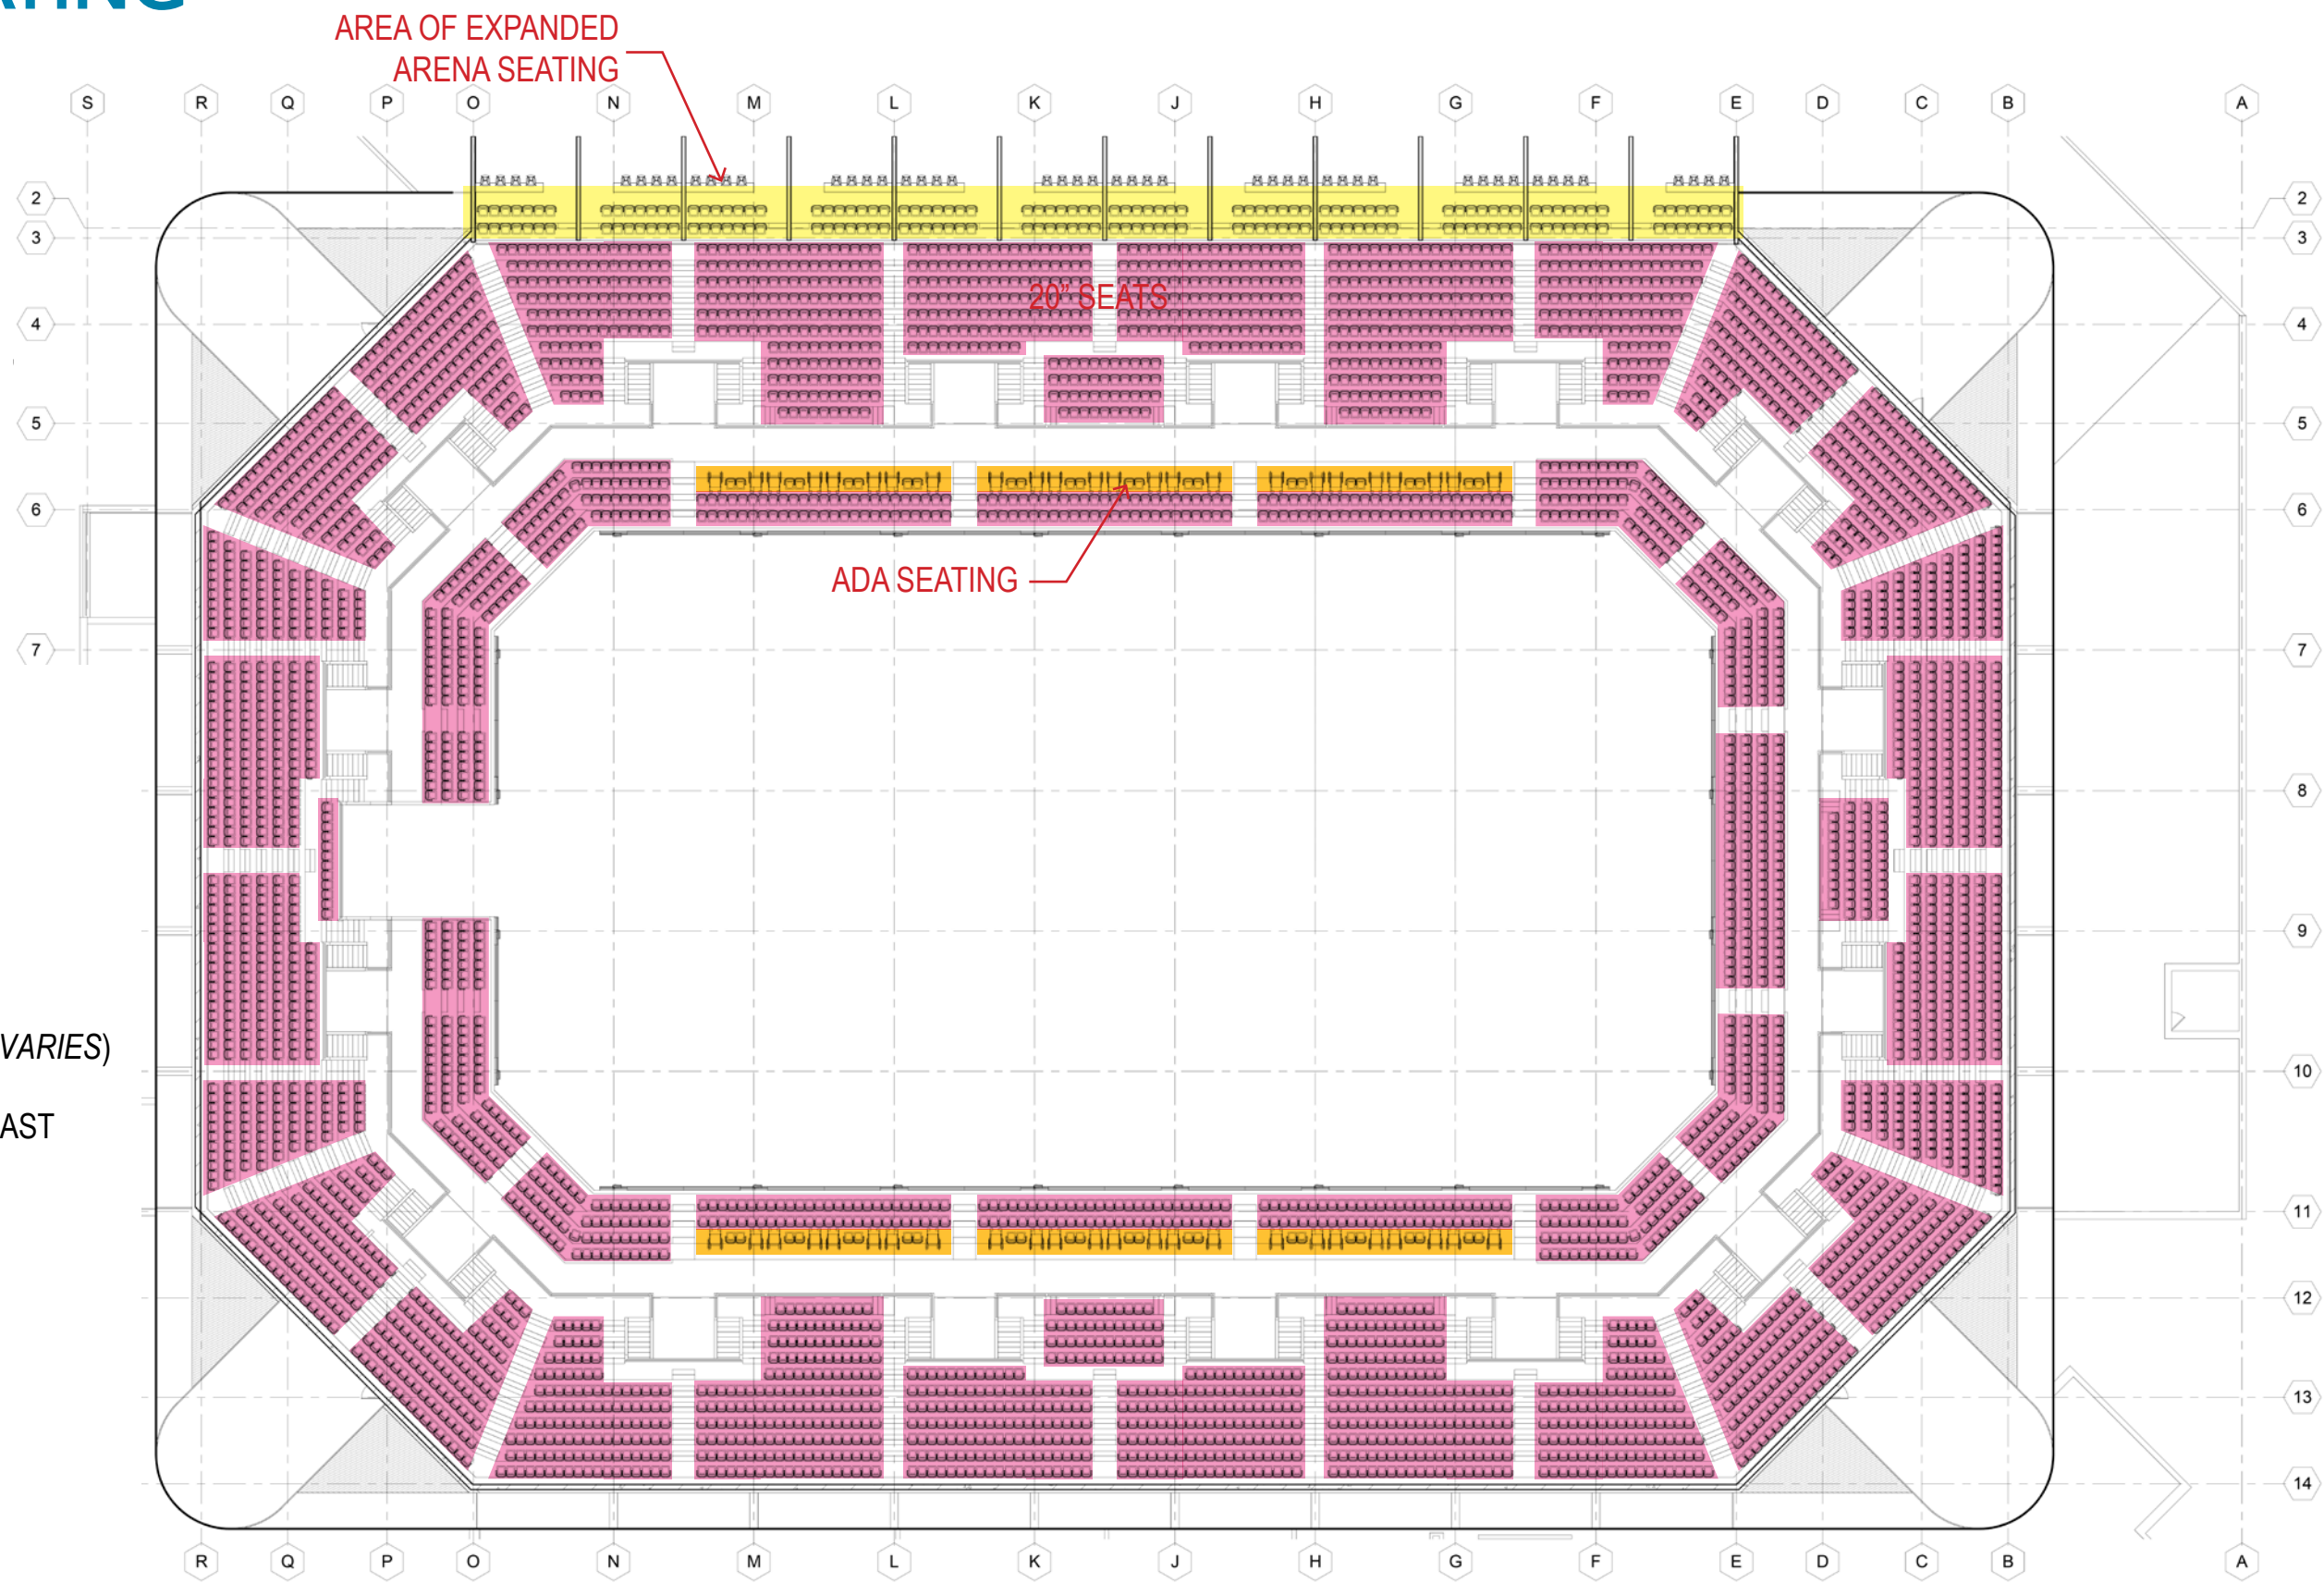

CONCEPT SUMMARY

- 4,405 20" SEATS
- 48 ADA SEATS
- RECONFIGURE AISLES
- 4,453 SEATS TOTAL

STAFF COMMENTS:


- FIXED SEATS
- ADA ON EAST HALF MOST USED
- CAPACITY VS COMFORT (*PRIORITY VARIES*)
 - WEST END CAPACITY
 - 200'S COMFORT ON SIDES AND EAST
 - 300'S CAPACITY
- STEP PAINT COLOR
- ADD RAILINGS AT 300'S
- MODIFY RAILING AT 200'S

"PROSPECT DRAWING FOR CONCEPT ONLY. NOT FOR CONSTRUCTION."

LOCATION

PLAN NORTH

VERIFY

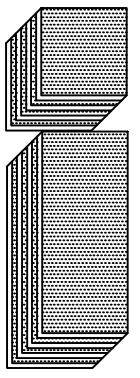


TELESCOPIC DIVISION
US ROUTE 40 EAST
PO BOX 320
ALTAMONT, IL 62411
Toll Free: (877) 597-1122
Phone: (618) 483-6157
Fax: (618) 483-5539
www.irwinseating.com

REQUIREMENTS:
MODEL 5000
SHIPPING KD

GROUP 1 518 SEATS
GROUP 2 518 SEATS
GROUP 3 119 SEATS
TOTAL SEATS: 1155

SEATING INFORMATION:

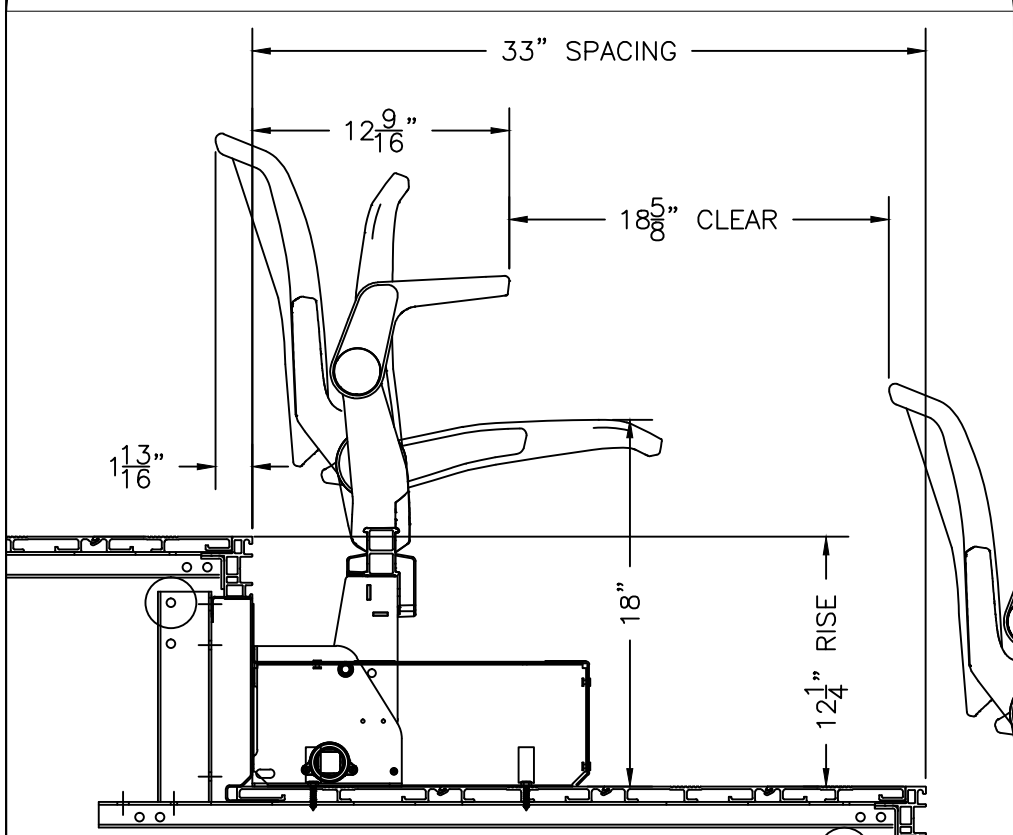

Chair Size	20	20 1/2	21	21 1/2	22	Total Seat Count
Chair Qty.	252	441	0	126	336	1155

CHAIR SEATING		MODEL		COLOR(S)/UPHOLSTERY	
Seat Plastic	INTEGRA	VERIFY			
Back Plastic	INTEGRA	VERIFY			
ARM 1	INTEGRA	VERIFY			
ARM 2	N/A	N/A			
Seat Fabric	Directional	UP/DOWN/ACROSS			
Back Fabric	Directional	UP/DOWN/ACROSS			
Chair Rail	Aluminum	Clear Anodized			

MATERIALS AND FINISHES


	MATERIAL	FINISH
Decking:	ALUMINUM	VERIFY
Riser Beam:	A653 Steel	Galvanized
Nose Beam:	ALUMINUM	VERIFY
Understructure:	Steel	Black Powder Coat
Guard Rails:	A500B Steel	Black Powder Coat
Handrails:	A500B Steel	Black Powder Coat
Aisle Steps 1:	14 Ga Steel	Black Powder Coat
Aisle Steps 2:	N/A	N/A
Curtains:	13oz Vinyl	VERIFY
End Panel:	N/A	N/A
Gap Closures:	N/A	N/A
Seat Type 1:	INTEGRA	VERIFY
Seat Type 2:	N/A	N/A

A	No.	Revision/Issue	Rev Date	Drafter Initials	Appr'd Date	Engineer Initials
---	-----	----------------	----------	------------------	-------------	-------------------

LA CROSSE CENTER
LA CROSSE, WI.

BUILDING LAYOUT	DWG. NO. PROSPECTS
SCALE: 3/32" = 1'	DATE 09/13/16
DRAWN BY: GAW	CHECKED BY: KWD
PRJ. NO. B161970	SHEET 1 OF 3
REV. NO. 0	

ALTHOUGH BUILDING CODES HAVE BEEN CONSIDERED IN DEVELOPING THIS SEATING PLAN, VERIFICATION OF COMPLIANCE WITH BUILDING CODES IS THE EXCLUSIVE RESPONSIBILITY OF THE CUSTOMER AND/OR ARCHITECT.

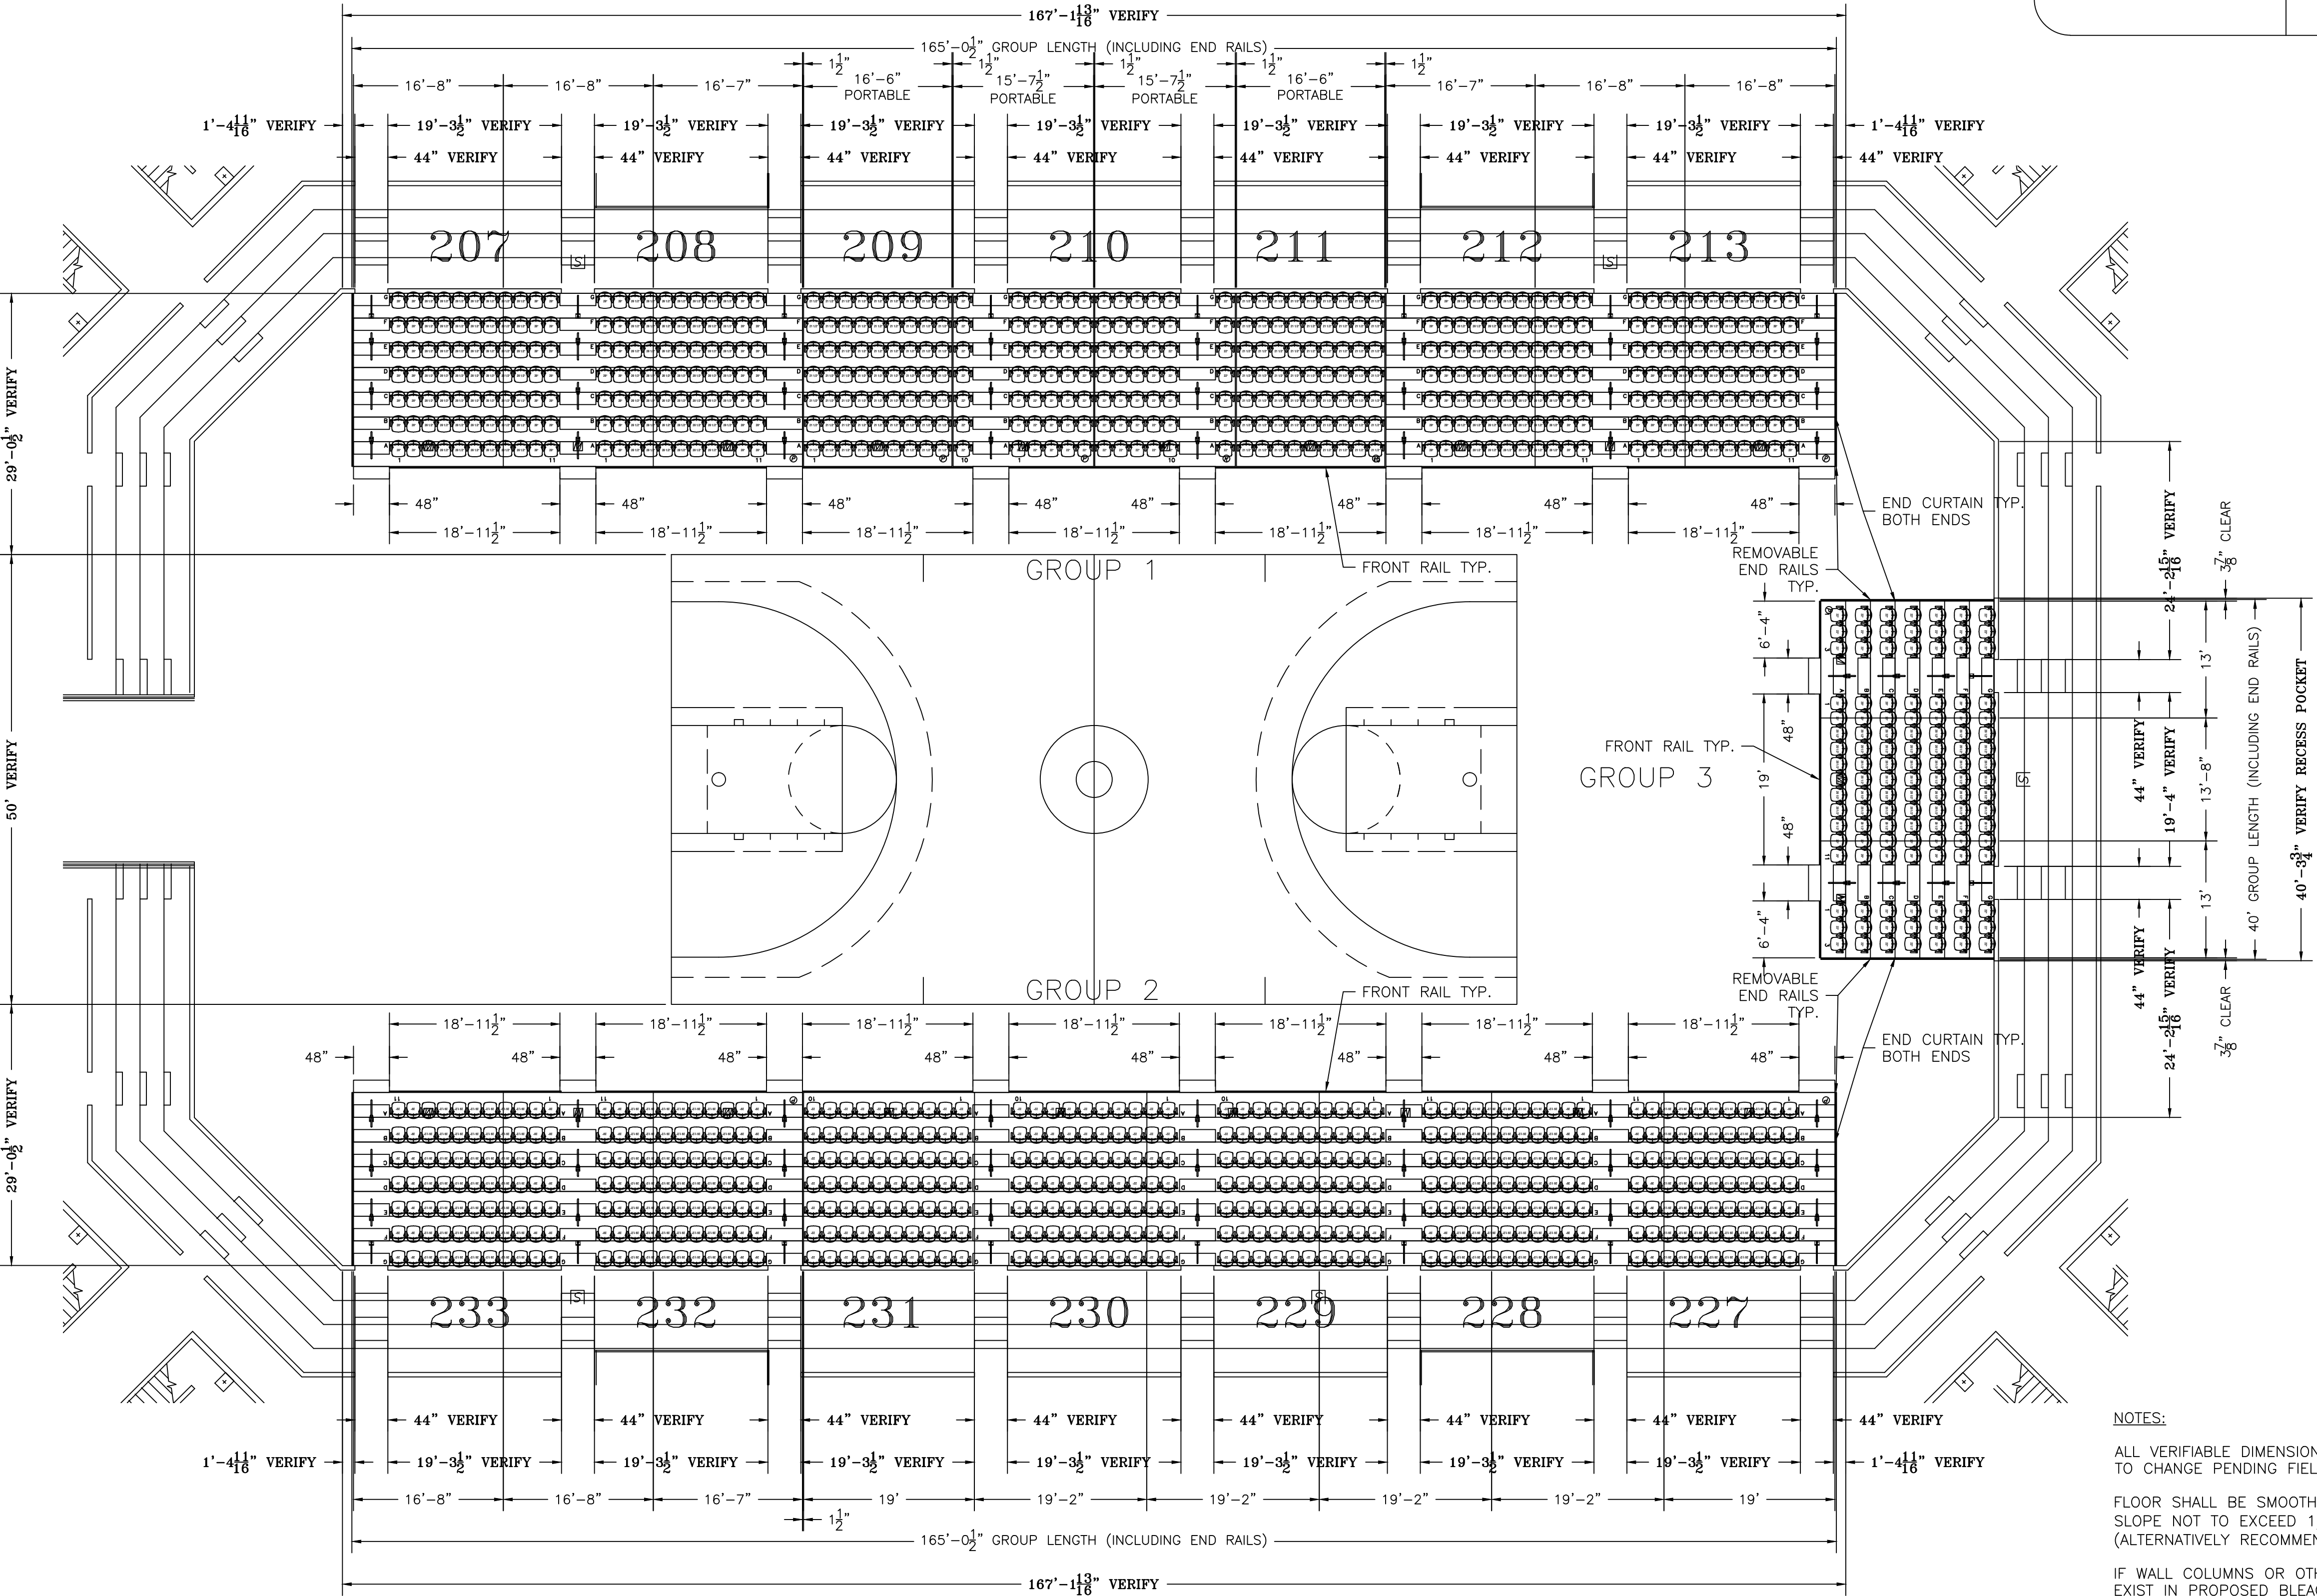


NOTES:

ALL VERIFIABLE DIMENSIONS ARE SUBJECT TO CHANGE PENDING FIELD VERIFICATION.
FLOOR SHALL BE SMOOTH AND LEVEL, WITH SLOPE NOT TO EXCEED 1/8" IN 10'-0". (ALTERNATIVELY RECOMMEND FF50/FL35)
IF WALL COLUMNS OR OTHER OBSTRUCTIONS EXIST IN PROPOSED BLEACHER AREA, VERIFY TYPE, LOCATION, WIDTH, & DEPTH.

RISER HEIGHTS EXCEEDING 3/16" VARIANCE FROM ONE TO ANOTHER SHALL BE INDICATED BY A YELLOW NON-SLIP TREAD ON THE NOSE OF EACH RISE.


”PROSPECT DRAWING FOR CONCEPT ONLY. NOT FOR CONSTRUCTION.”

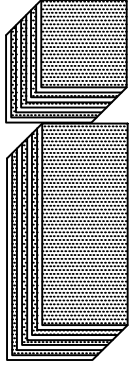


**Irwin
Seating
Company**

TELESCOPIC DIVISION
US ROUTE 40 EAST
PO BOX 320
ALTAMONT, IL 62411
Toll Free: (877) 597-1122
Phone: (618) 483-6157
Fax: (618) 483-5539
www.irwinseating.com

REQUIREMENTS:
MODEL 5000
SHIPPING KD

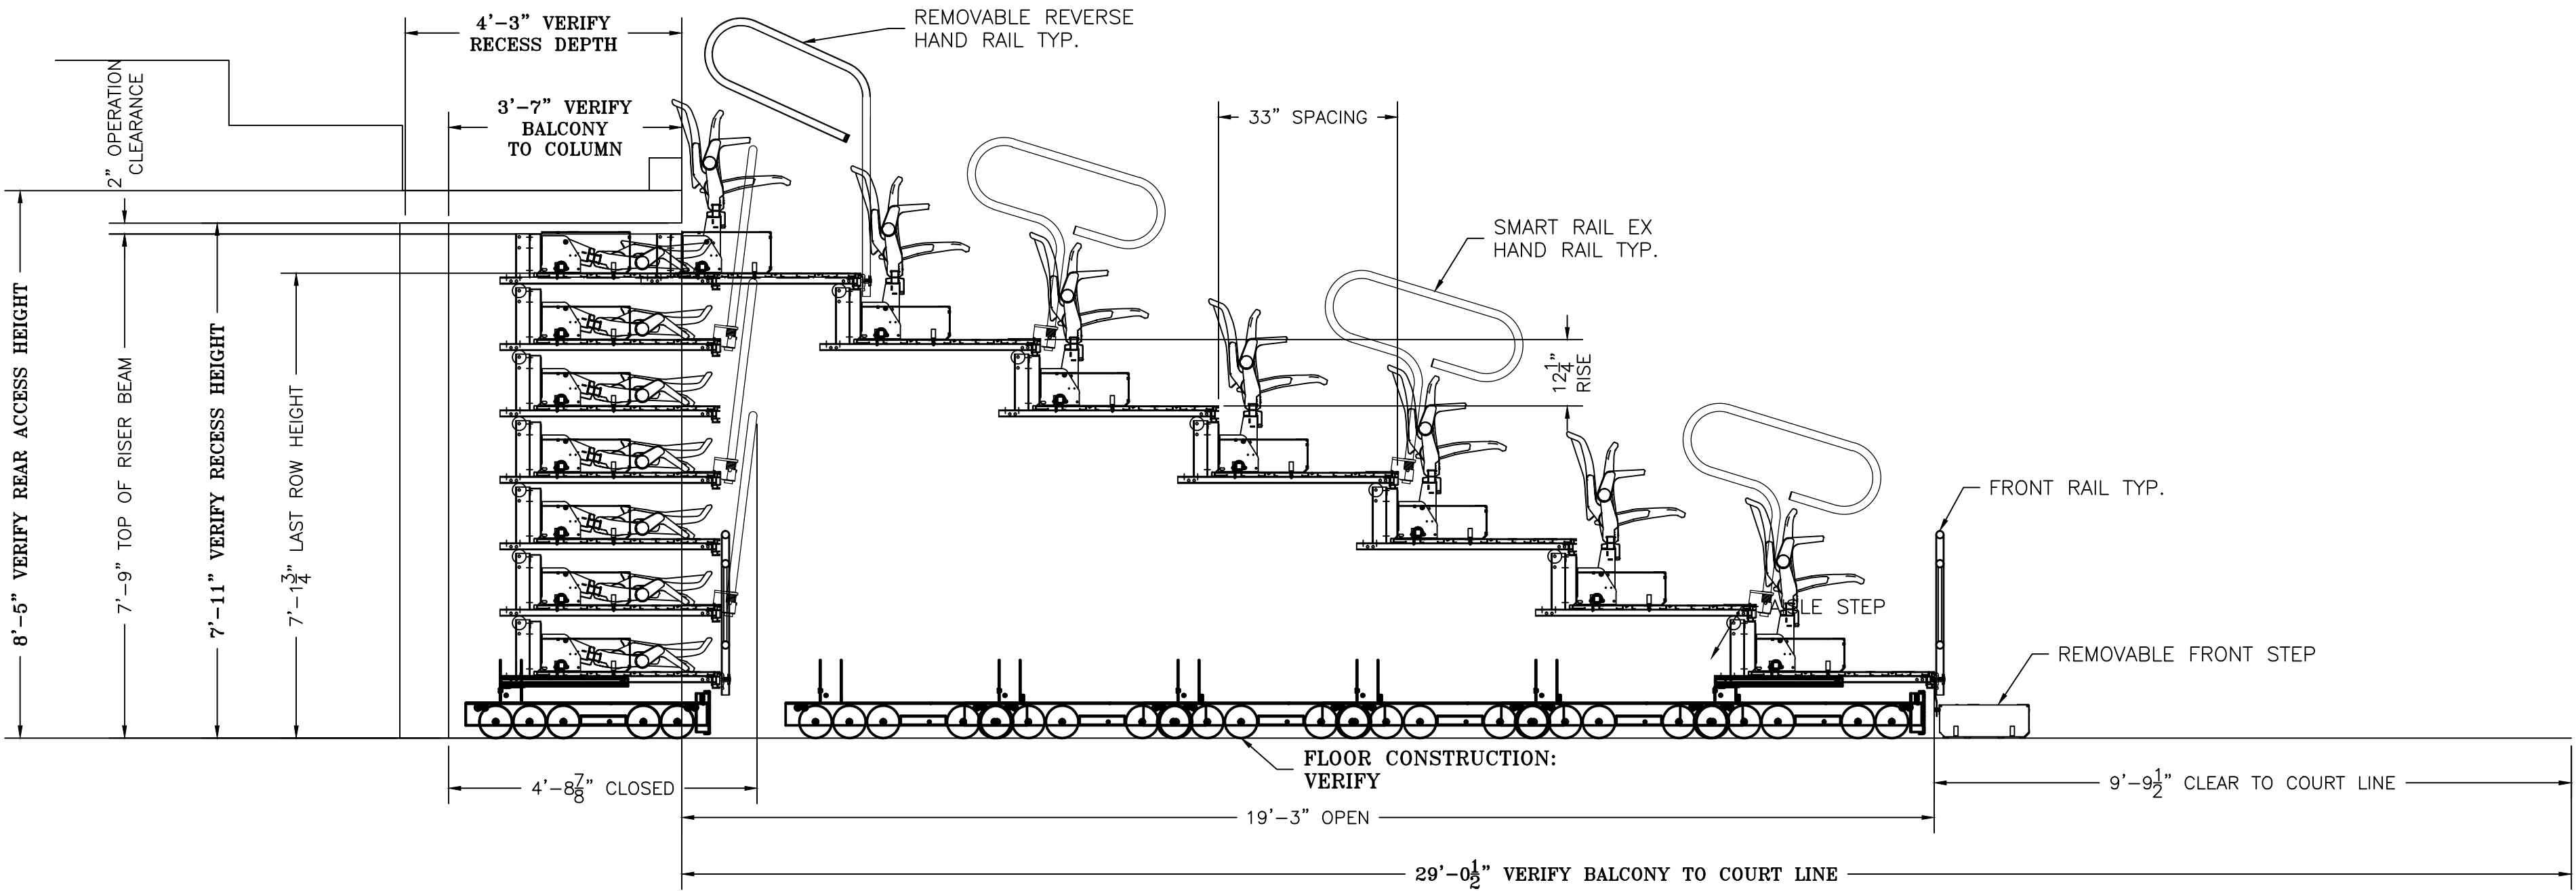

A
2
SIDELINE 7 ROW RECESSED ELEVATION
SCALE: 1/2" = 1'-0"

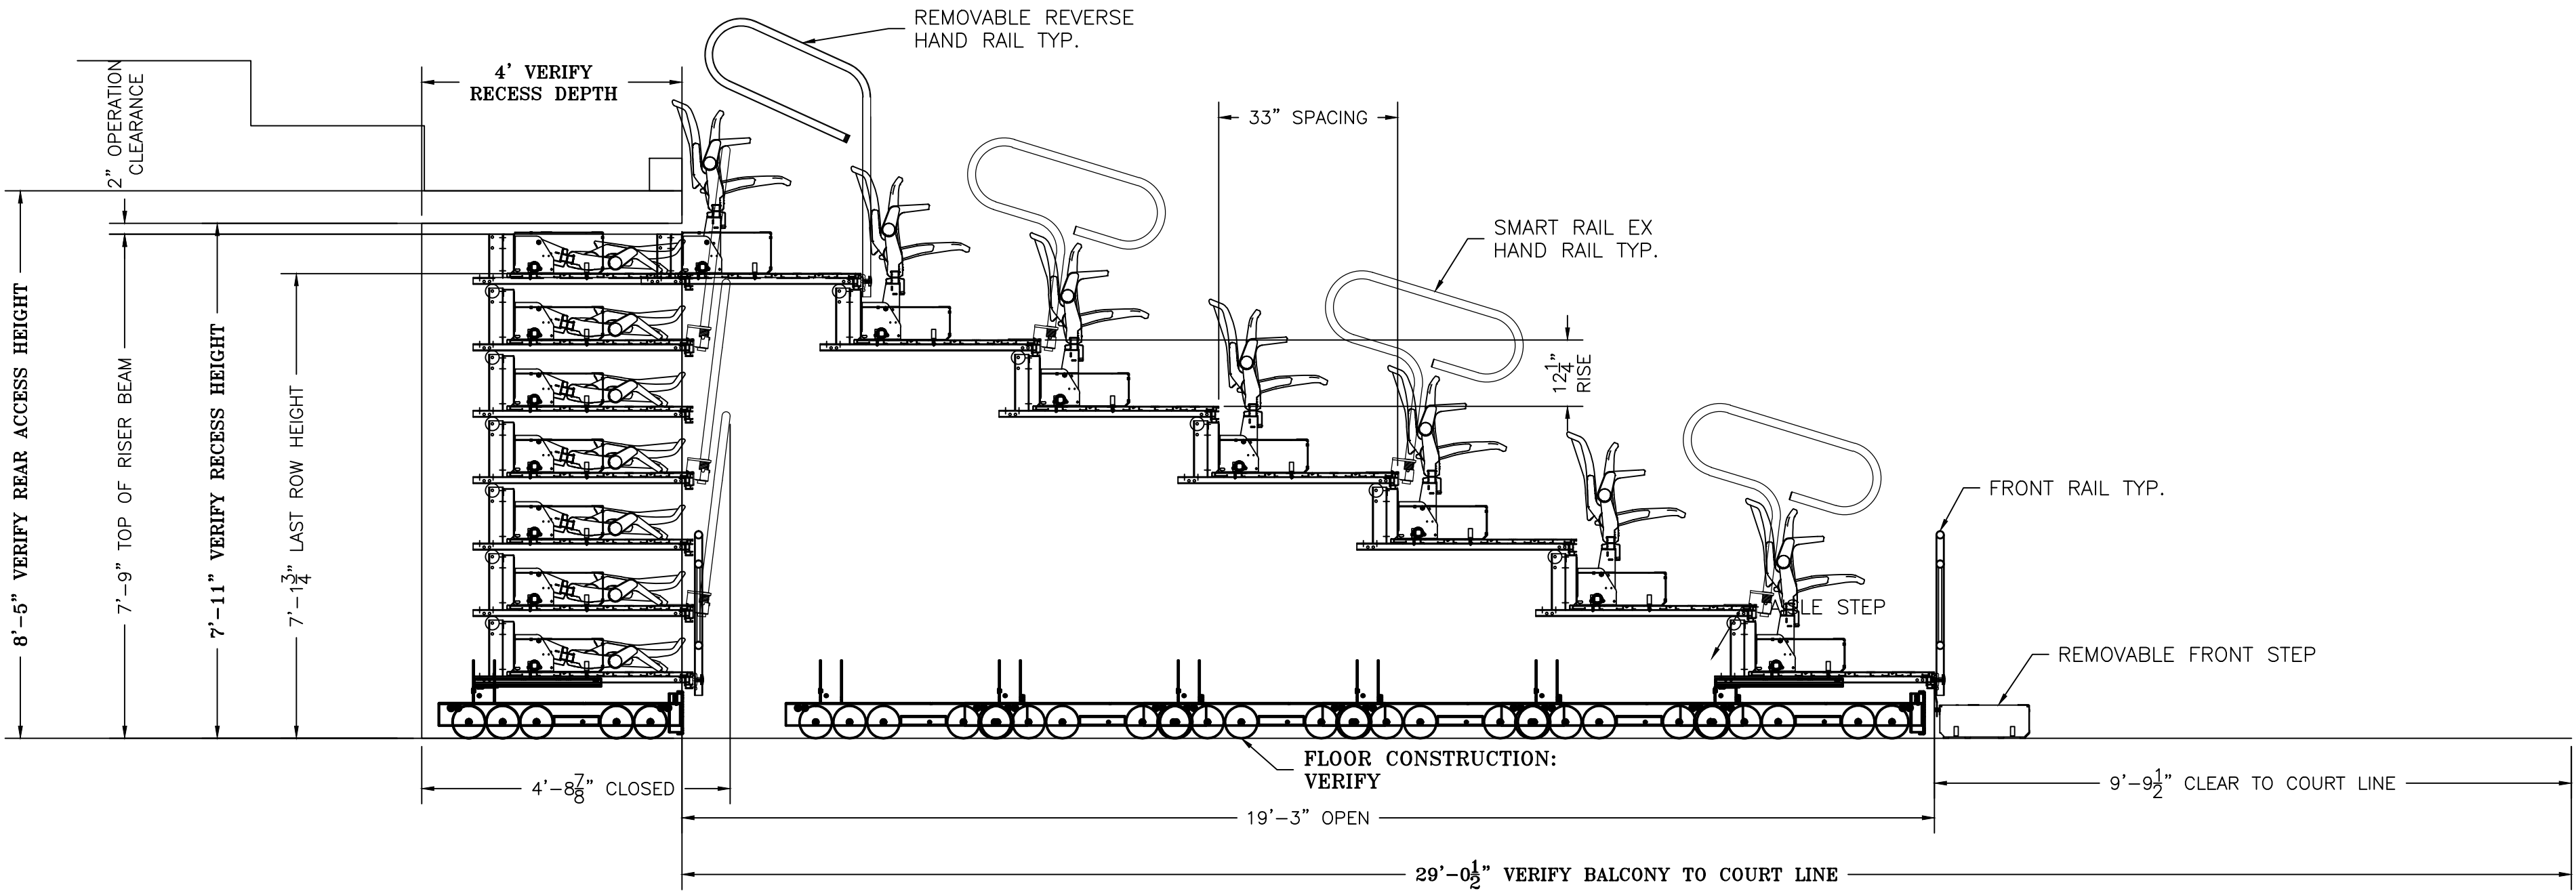

B
2
ENDZONE 7 ROW RECESSED ELEVATION
SCALE: 1/2" = 1'-0"

A					
No.	Revision/Issue	Rev Date	Drafter Initials	Apprv'd Date	Engineer Initials

LA CROSSE CENTER
LA CROSSE, WI.

ELEVATION
SCALE: 1/2" = 1'
DATE: 09/13/16
DRAWN BY: GAW
CHECKED BY: KWD

DWG. NO. PROSPECTS
PRJ. NO. B161970
SHEET 2 OF 3
REV. NO. 0

ALTHOUGH BUILDING CODES HAVE BEEN CONSIDERED IN DEVELOPING THIS SEATING PLAN, VERIFICATION OF COMPLIANCE WITH BUILDING CODES IS THE EXCLUSIVE RESPONSIBILITY OF THE CUSTOMER AND/OR ARCHITECT.



**Irwin
Seating
Company**

TELESCOPIC DIVISION

*US ROUTE 40 EAST
PO BOX 320
ALTAMONT, IL 62411*

Toll Free: (877) 597-1122

Phone: (618) 483-6157

Fax: (618) 483-5539

www.irwinseating.com

8'-5" VERIFY REAR ACCESS HEIGHT

7'-9" TOP OF RISER BEAM

7'-11" VERIFY RECESS HEIGHT

7'-1 3/4" LAST ROW HEIGHT

4'-3" VERIFY RECESS DEPTH

3'-7" VERIFY BALCONY TO COLUMN

2" OPERATION CLEARANCE

REMOVABLE REVERSE HAND RAIL TYP.

33" SPACING

SMART RAIL EX HAND RAIL TYP.

12 1/4" RISE

FRONT RAIL TYP.

REMOVABLE FRONT STEP

FLOOR CONSTRUCTION: VERIFY

19'-3" OPEN

29'-0 1/8" VERIFY BALCONY TO COURT LINE

9'-9 1/2" CLEAR TO COURT LINE

9'-5 1/4" CLOSED & RAISED

4'-5 11/16" CLOSED

Technical drawing of a kitchen island showing a top-down view with dimensions and a side elevation view.

Top-down View Dimensions:

- Overall width: 33"
- Overall depth: 16 1/2"
- Segmented depth dimensions: 16 1/2", 16 1/2", 16 1/2", 16 1/2"

Side Elevation View Dimensions:

- Overall height: 15 1/4"
- Overall depth: 12 1/4"
- Segmented height dimensions: 6 1/8", 6 1/8", 6 1/8", 6 1/8", 7 5/8", 7 5/8"

Labels:

- YELLOW NON-SLIP TREAD TAPE

B REAR ACCESS DETAIL
3 SCALE: 1" = 1'-0"

A					
No.	Revision/Issue	Rev Date	Drafter Initials	Apprv'd Date	Engineer Initials

LA CROSSE CENTER LA CROSSE, WI.			
ELEVATION		DWG. NO. <u>PROSPECTS</u>	
SCALE: <u>1/2" = 1'</u>	DATE	PRI. NO. <u>B161970</u>	
DRAWN BY: <u>GAW</u>	9/13/16	SHEET <u>3</u> OF <u>3</u>	
CHECKED BY: <u>KWD</u>	9/14/16	REV. NO. <u>0</u>	

ALTHOUGH BUILDING CODES HAVE BEEN CONSIDERED IN DEVELOPING THIS SEATING PLAN,
VERIFICATION OF COMPLIANCE WITH BUILDING CODES
IS THE EXCLUSIVE RESPONSIBILITY OF THE CUSTOMER AND/OR ARCHITECT.

SUMMARY

FIXED SEATS

- ADA ON EAST HALF MOST USED
- CAPACITY VS COMFORT (*PRIORITY VARIES*)
 - WEST END CAPACITY
 - 200'S COMFORT ON SIDES AND EAST
 - 300'S CAPACITY
- STEP PAINT COLOR
- ADD RAILINGS AT 300'S
- MODIFY RAILING AT 200'S
- USE MEETING ROOMS AS STANDING ROOM ONLY

TELESCOPIC

- ADD SEVENTH ROW IF POSSIBLE

NEXT STEPS

1. CURRENTLY WORKING ON SEATING LAYOUT(S)
2. STAFF REVIEW UPDATED LAYOUT(S)
3. LCC BOARD REVIEW/ INPUT

QUESTIONS?