



NOTE:
ALTHOUGH EVERY EFFORT HAS
BEEN MADE IN PREPARING THESE
PLANS AND CHECKING THEM FOR
ACCURACY, THE CONTRACTOR
MUST CHECK ALL DETAILS AND
DIMENSIONS AND BE RESPONSIBLE
FOR THE SAME.

****NOTES****
UNLESS OTHERWISE NOTED
HOUSE & GARAGE FOUNDATION WALLS
TO BE AS FOLLOWS:
3" FROST WALLS
4" POUR HEIGHT
16"X10" CONT. CONC. FTGS.
ALL INTERIOR FTGS. TO
BE 16"X10" CONC. UNLESS NOTED
OTHERWISE.
RE-BAR PER CODE
2" FOAM AT EXTERIOR WALL
TO THE SILL PLATE.

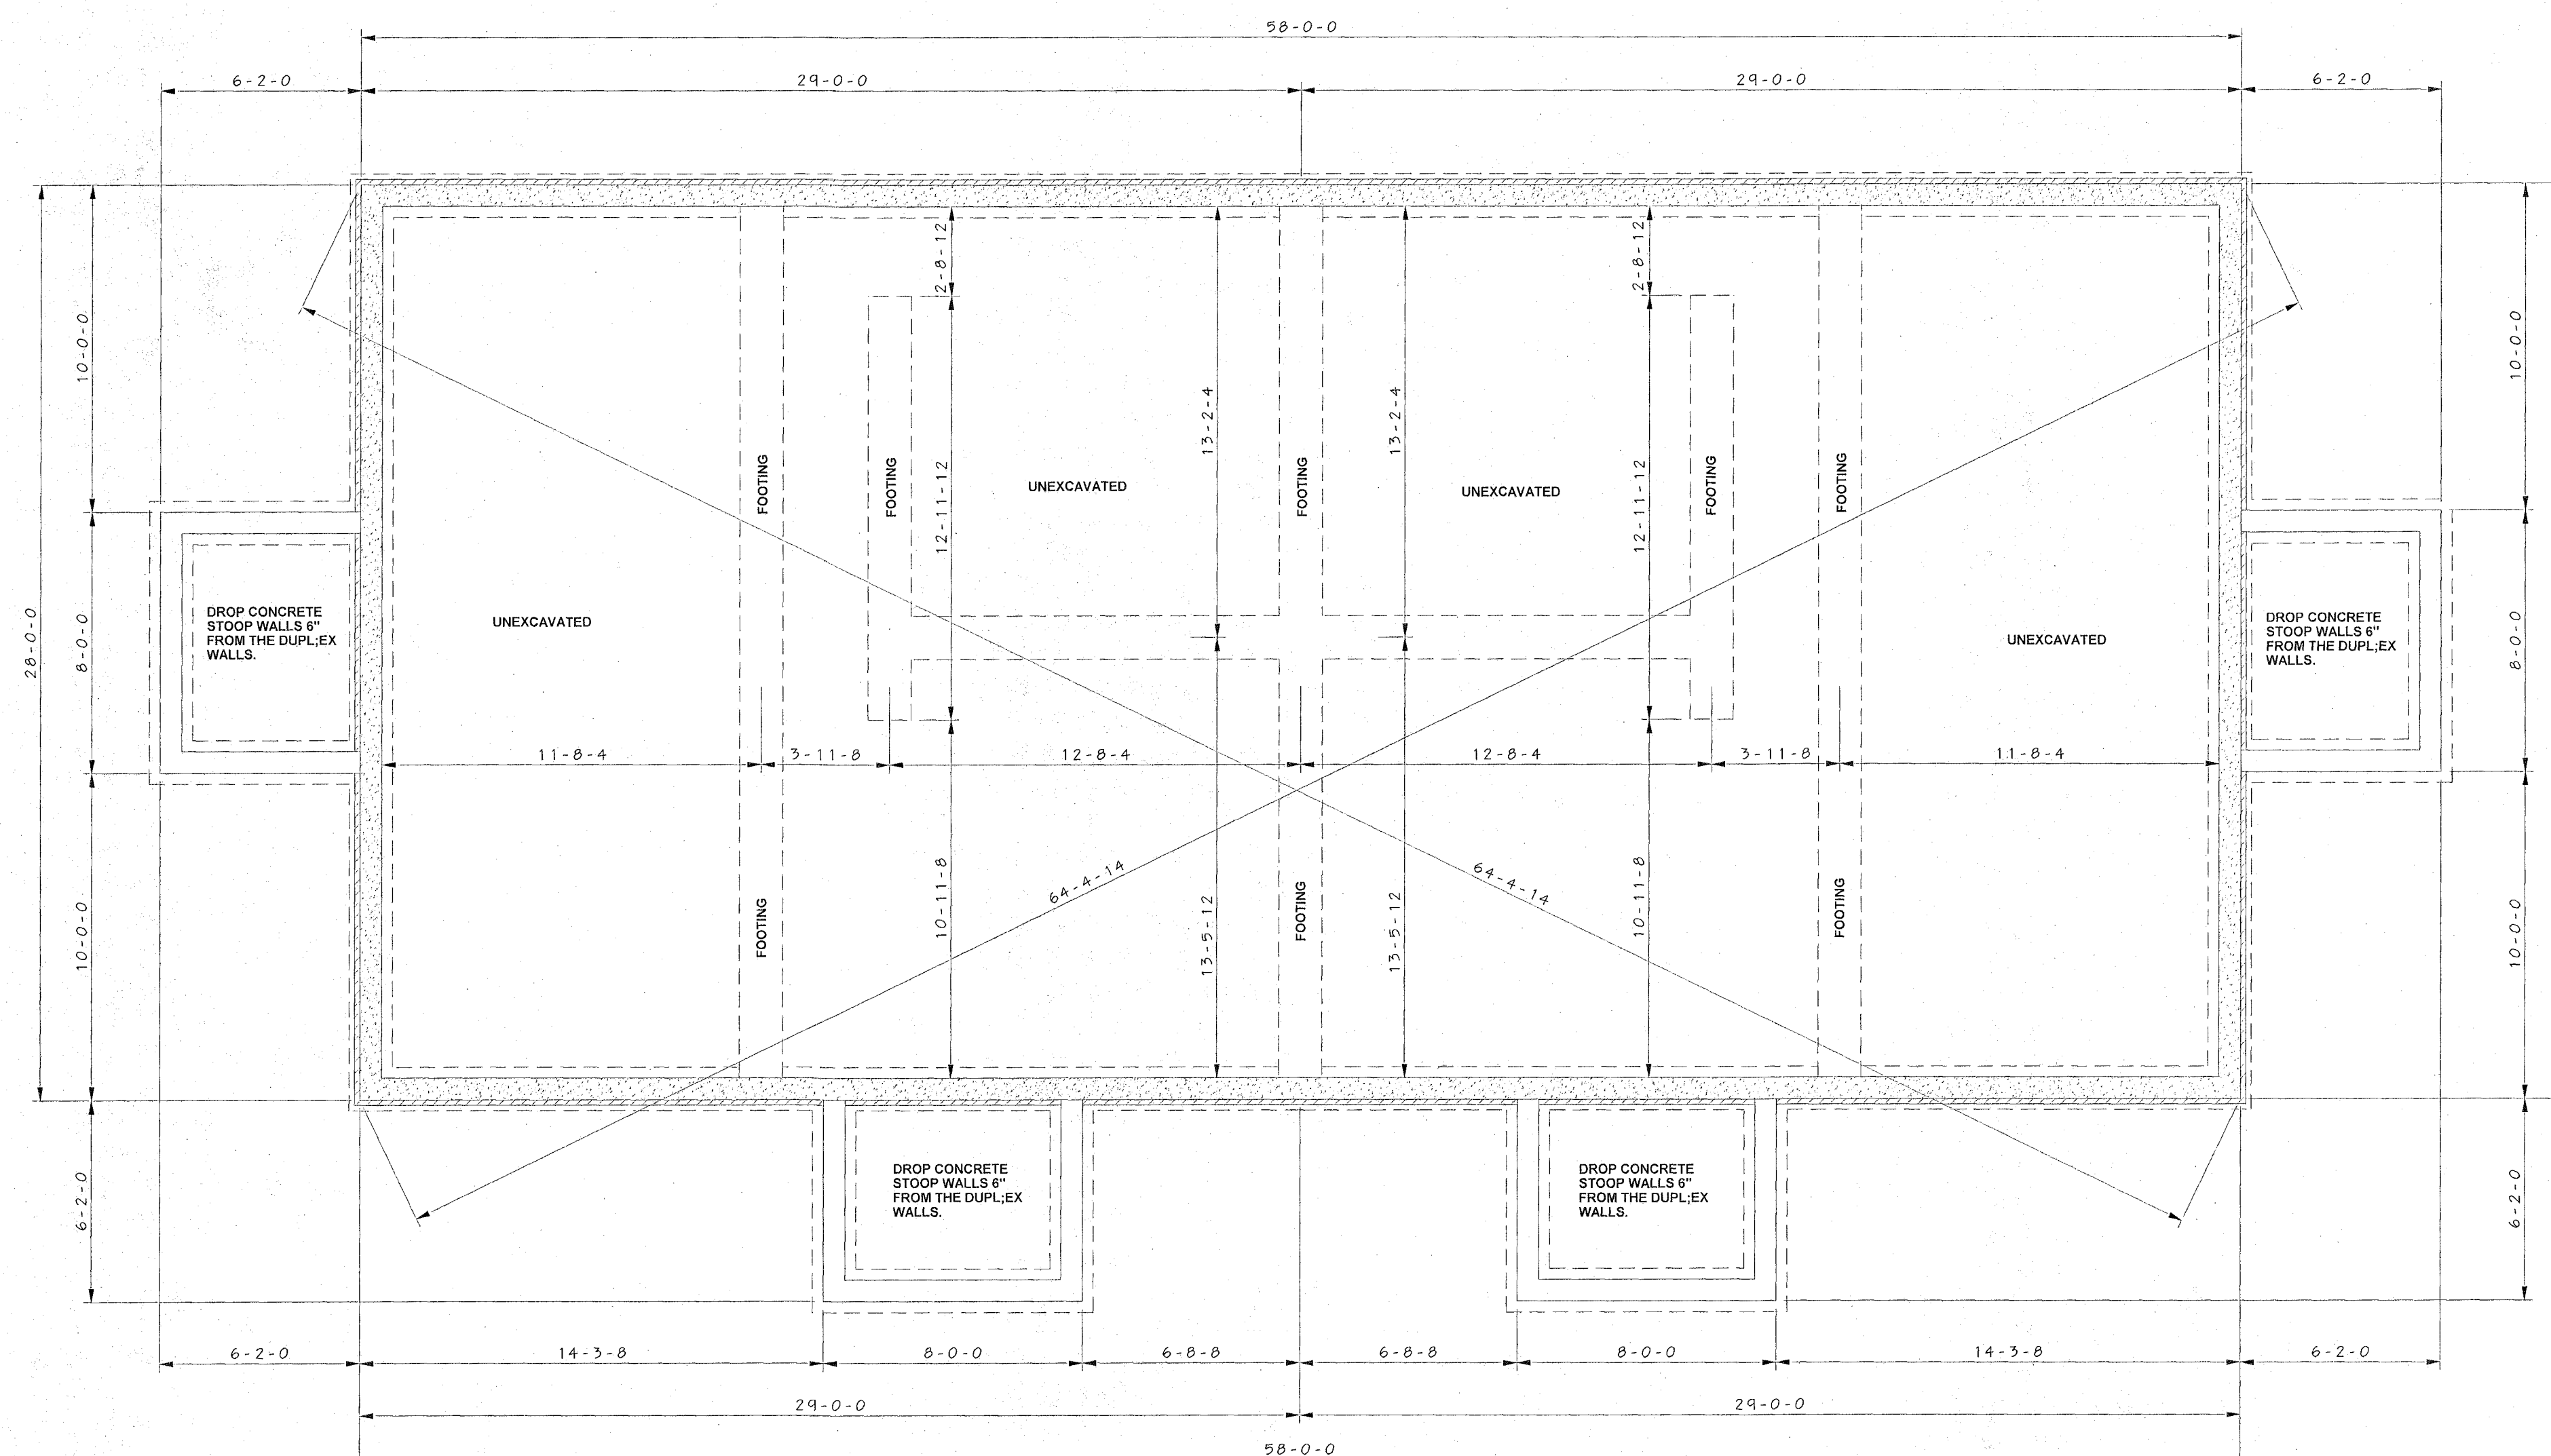

NOTE: HOLD ANCHOR BOLTS IN
2" FROM EDGE OF CONCRETE
TO ACCOMMODATE THE 1/2"
2X6 TREATED PLATE OVERHANG.

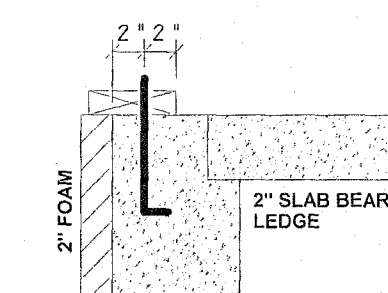

FOUNDATION PLAN

**WOODLAND
DESIGNS**
JOB: S & S FRAMING
DUPLEX
page 5 of 7

