


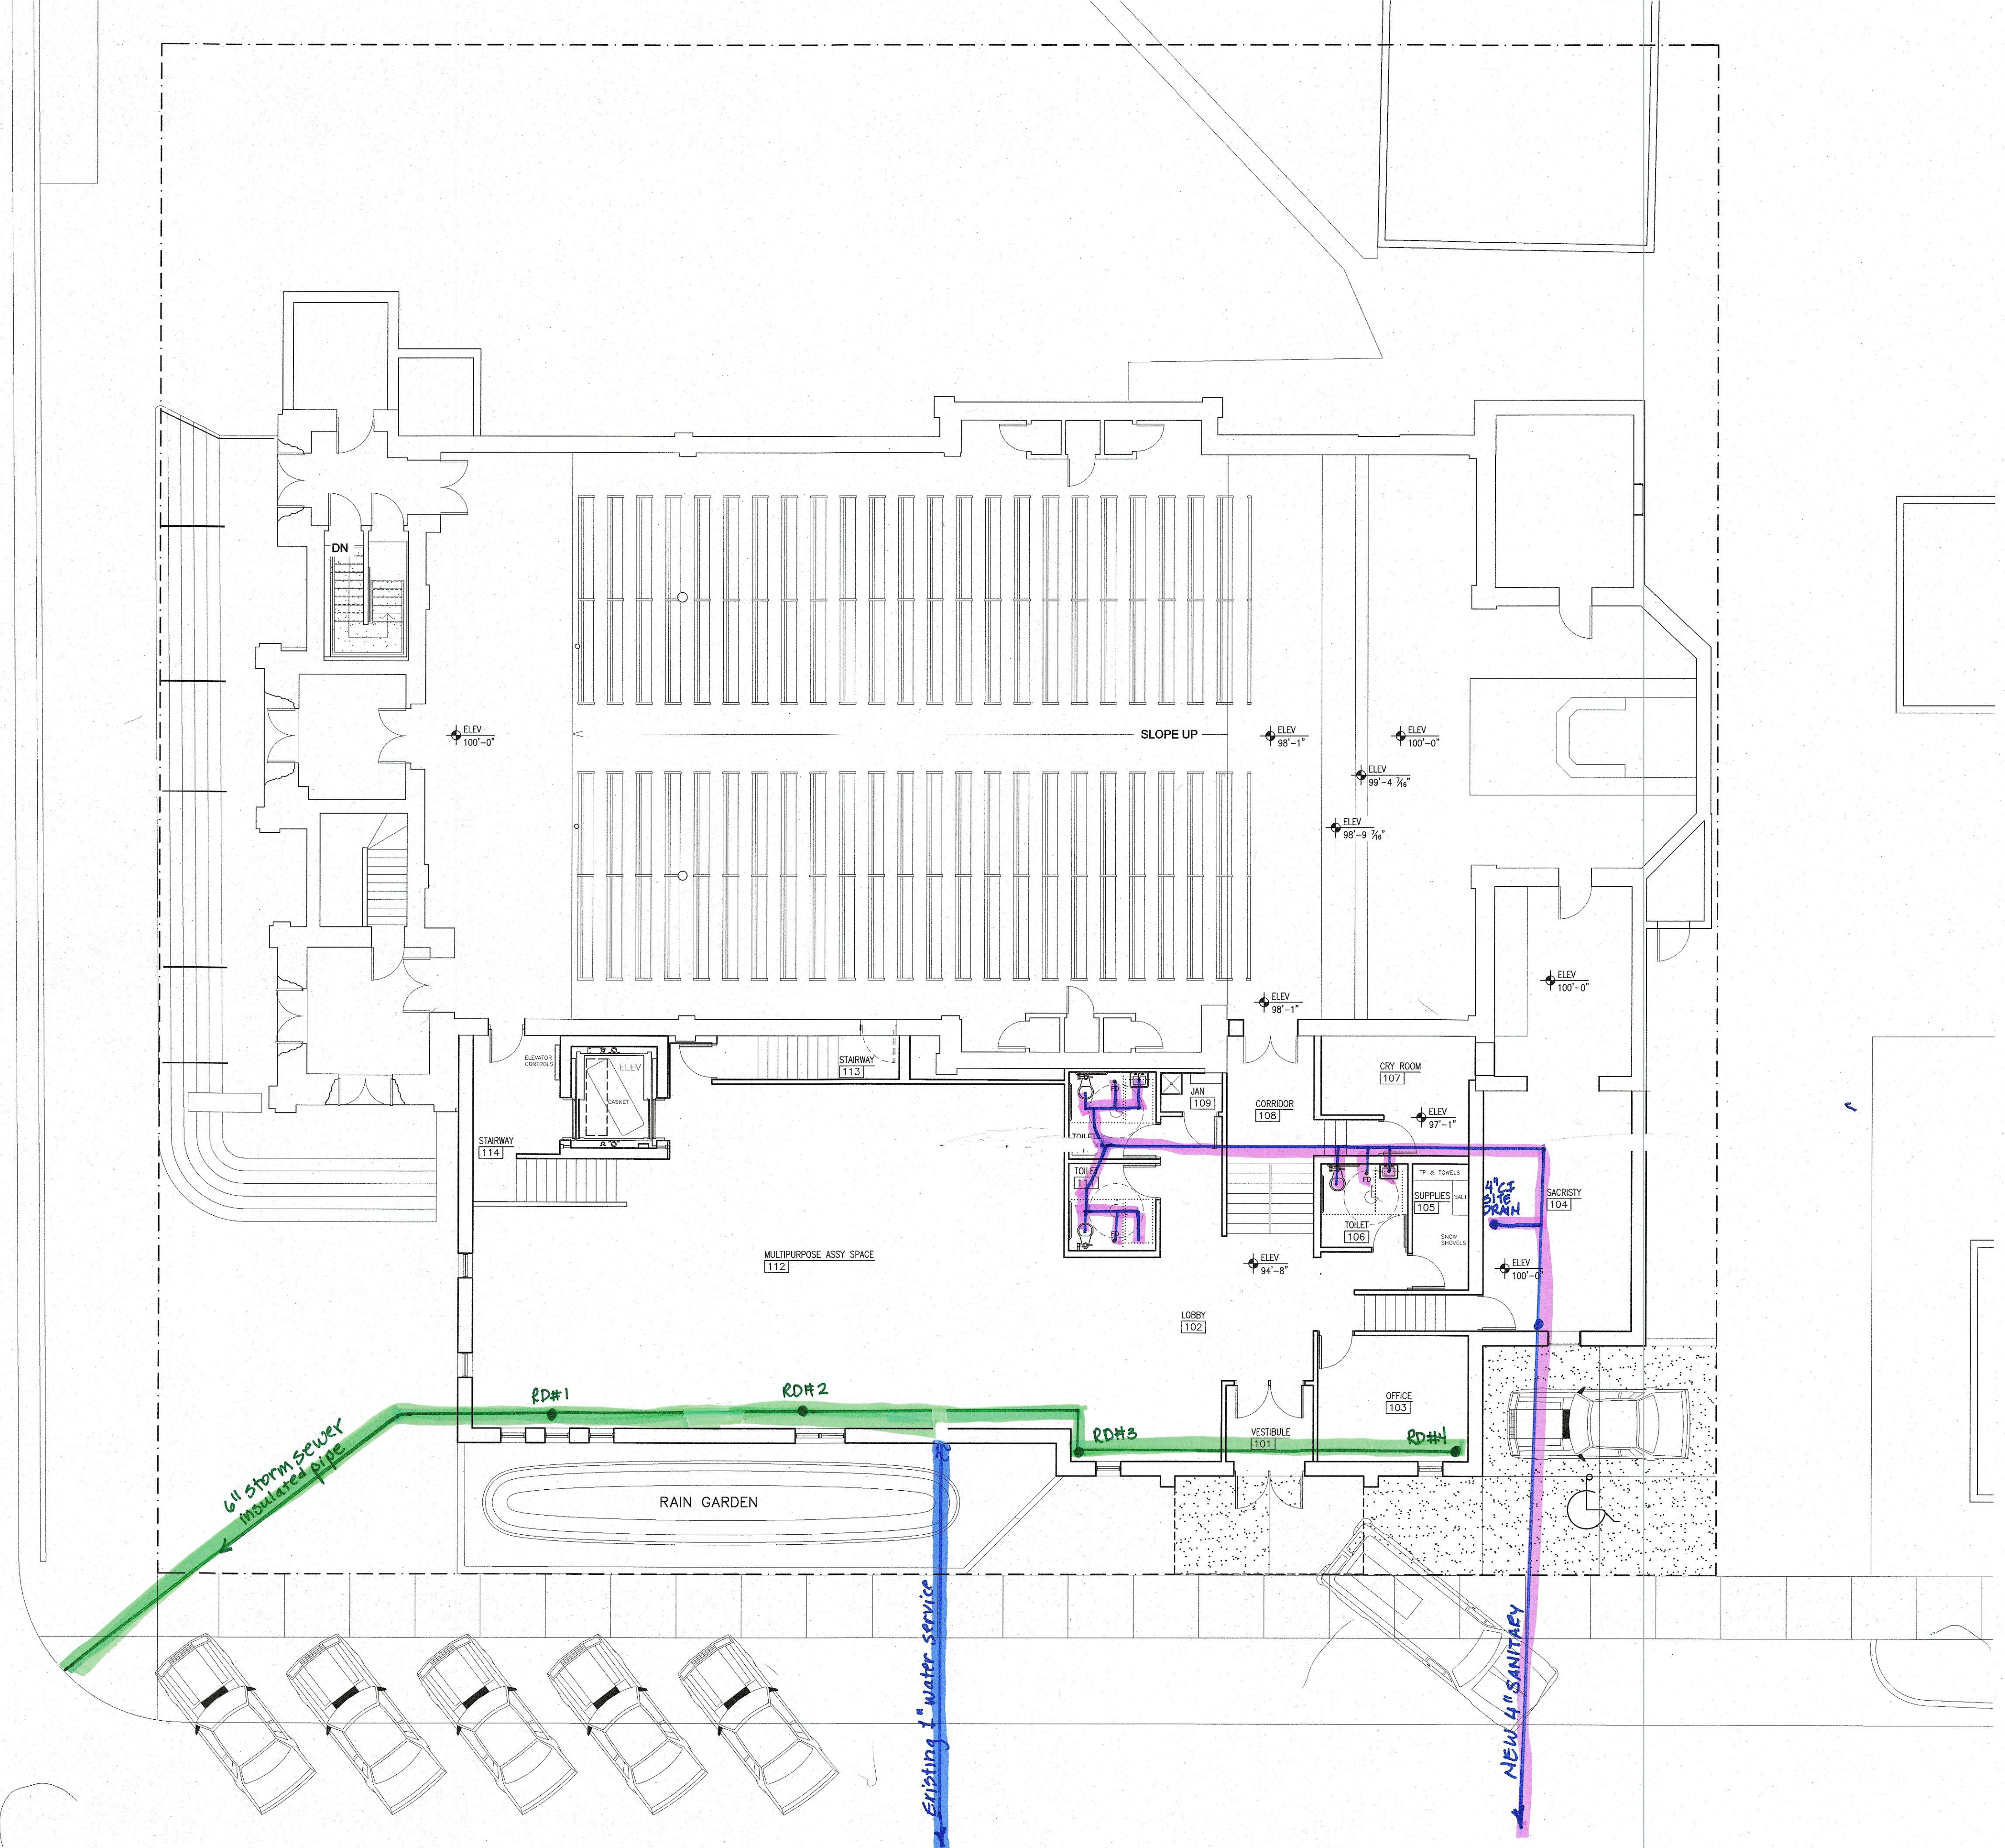

1 MAIN FLOOR PLAN
1/8" = 1'-0"

CONSTRUCTION
EXPRESS INC
411 LA CROSSE STREET
LA CROSSE, WI 54601
(608) 784-9290

SAINT JAMES CHURCH
ELEVATOR, BATHROOM & DRIVE-UP CANOPY ADDITION
1032 CALEDONIA STREET
LACROSSE, WI 54603

I HEREBY CERTIFY THAT THIS PLAN, SPECIFICATION OR REPORT WAS PREPARED BY ME OR UNDER MY DIRECT SUPERVISION AND THAT I AM A DULY REGISTERED PROFESSIONAL UNDER THE LAWS OF THE STATE OF

SIGNED _____
DATE _____
NUMBER _____

THIS DRAWING IS AND WILL REMAIN THE PROPERTY OF THE DESIGNER AND ANY REPRODUCTION OR USE FOR ANYTHING BUT THE SPECIFICALLY AGREED UPON PURPOSES, WITHOUT THE PRIOR WRITTEN CONSENT OF THE DESIGNER, IS STRICTLY PROHIBITED.

JOB # 18026

FEB 12, 2019

REVISIONS

PLOT 1/8" = 1'-0"

FIRST FLOOR PLAN

A104