


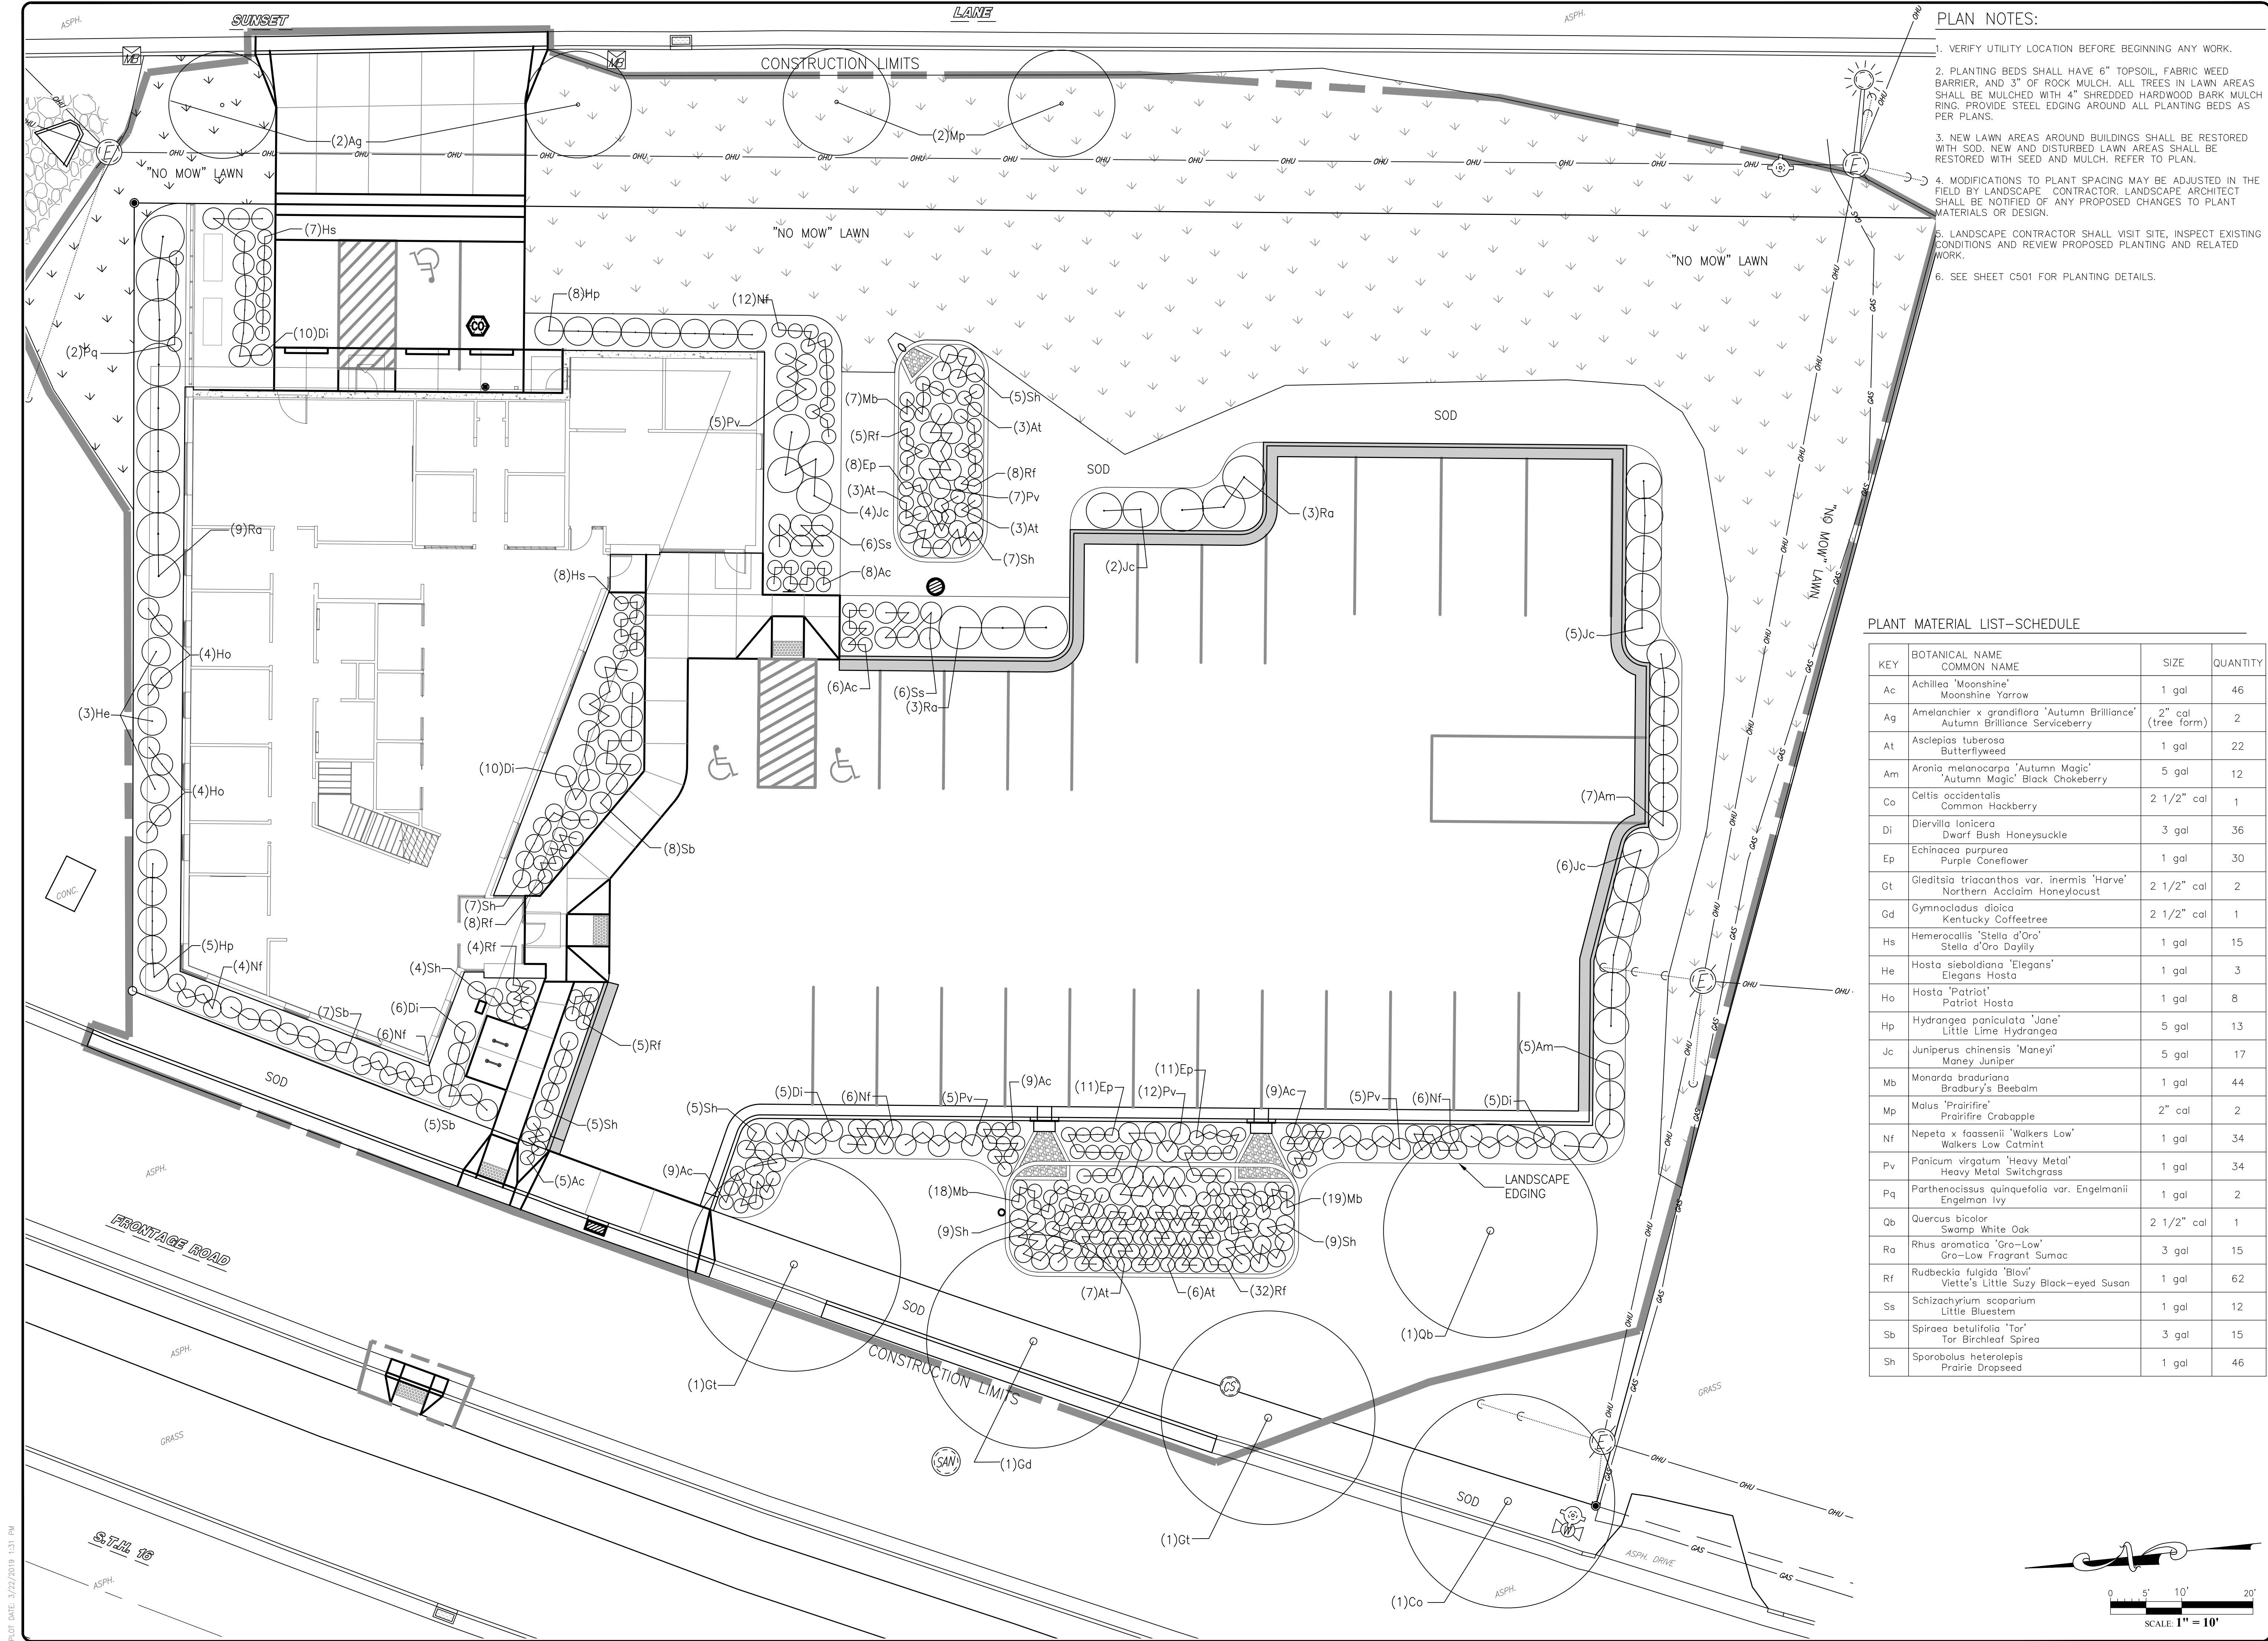

- PLAN NOTES:
1. VERIFY UTILITY LOCATION BEFORE BEGINNING ANY WORK.
 2. PLANTING BEDS SHALL HAVE 6" TOPSOIL, FABRIC WEED BARRIER, AND 3" OF ROCK MULCH. ALL TREES IN LAWN AREAS SHALL BE MULCHED WITH 4" SHREDDED HARDWOOD BARK MULCH RING. PROVIDE STEEL EDGING AROUND ALL PLANTING BEDS AS PER PLANS.
 3. NEW LAWN AREAS AROUND BUILDINGS SHALL BE RESTORED WITH SOD. NEW AND DISTURBED LAWN AREAS SHALL BE RESTORED WITH SEED AND MULCH. REFER TO PLAN.
 4. MODIFICATIONS TO PLANT SPACING MAY BE ADJUSTED IN THE FIELD BY LANDSCAPE CONTRACTOR. LANDSCAPE ARCHITECT SHALL BE NOTIFIED OF ANY PROPOSED CHANGES TO PLANT MATERIALS OR DESIGN.
 5. LANDSCAPE CONTRACTOR SHALL VISIT SITE, INSPECT EXISTING CONDITIONS AND REVIEW PROPOSED PLANTING AND RELATED WORK.
 6. SEE SHEET C501 FOR PLANTING DETAILS.

PLANT MATERIAL LIST-SCHEDULE			
KEY	BOTANICAL NAME COMMON NAME	SIZE	QUANTITY
Ac	Achillea 'Moonshine' Moonshine Yarrow	1 gal	46
Ag	Amelanchier x grandiflora 'Autumn Brilliance' Autumn Brilliance Serviceberry	2" cal (tree form)	2
At	Asclepias tuberosa Butterflyweed	1 gal	22
Am	Aronia melanocarpa 'Autumn Magic' 'Autumn Magic' Black Chokeberry	5 gal	12
Co	Celtis occidentalis Common Hackberry	2 1/2" cal	1
Di	Diervilla lonicera Dwarf Bush Honeysuckle	3 gal	36
Ep	Echinacea purpurea Purple Coneflower	1 gal	30
Gt	Gleditsia triacanthos var. inermis 'Harve' Northern Acclaim Honeylocust	2 1/2" cal	2
Gd	Gymnocladus dioica Kentucky Coffeetree	2 1/2" cal	1
Hs	Hemerocallis 'Stella d'Oro' Stella d'Oro Daylily	1 gal	15
He	Hosta sieboldiana 'Elegans' Elegans Hosta	1 gal	3
Ho	Hosta 'Patriot' Patriot Hosta	1 gal	8
Hp	Hydrangea paniculata 'Jane' Little Lime Hydrangea	5 gal	13
Jc	Juniperus chinensis 'Maney' Maney Juniper	5 gal	17
Mb	Monarda bradburiana Bradbury's Beebalm	1 gal	44
Mp	Malus 'Prairifire' Prairifire Crabapple	2" cal	2
Nf	Nepeta x faassenii 'Walkers Low' Walkers Low Catmint	1 gal	34
Pv	Panicum virgatum 'Heavy Metal' Heavy Metal Switchgrass	1 gal	34
Pq	Parthenocissus quinquefolia var. Engelmannii Engelmann Ivy	1 gal	2
Qb	Quercus bicolor Swamp White Oak	2 1/2" cal	1
Ra	Rhus aromatica 'Gro-Low' Gro-Low Fragrant Sumac	3 gal	15
Rf	Rudbeckia fulgida 'Blavi' Viette's Little Suzy Black-eyed Susan	1 gal	62
Ss	Schizachyrium scaparium Little Bluestem	1 gal	12
Sb	Spiraea betulifolia 'Tor' Tor Birchleaf Spiraea	3 gal	15
Sh	Sporobolus heterolepis Prairie Dropseed	1 gal	46

REVISIONS:	BY:

PREPARED BY:

PARAGON ASSOCIATES
Environmental Design & Consulting
635 E. BROADWAY, SUITE 200, LA CROSSE, WI 54601
Tel: 608.781.3110 Fax: 608.781.3197 Paragon-Associates.biz

PREPARED FOR:

CASTLE REALTY
505 KING STREET
SUITE #106
LA CROSSE, WISCONSIN

CASTLE REALTY - HWY 16
2216 STATE ROAD 16
LA CROSSE, WI 54601

LANDSCAPE PLAN

PROJECT NO:	18-079
DRAFTED BY:	C.G.
CHECKED BY:	J.M.
DATE:	03/22/19
CAD FILE:	18-079 Castle Realty 15.dwg
SCALE:	1" = 10'
SHEET NO:	

L100