


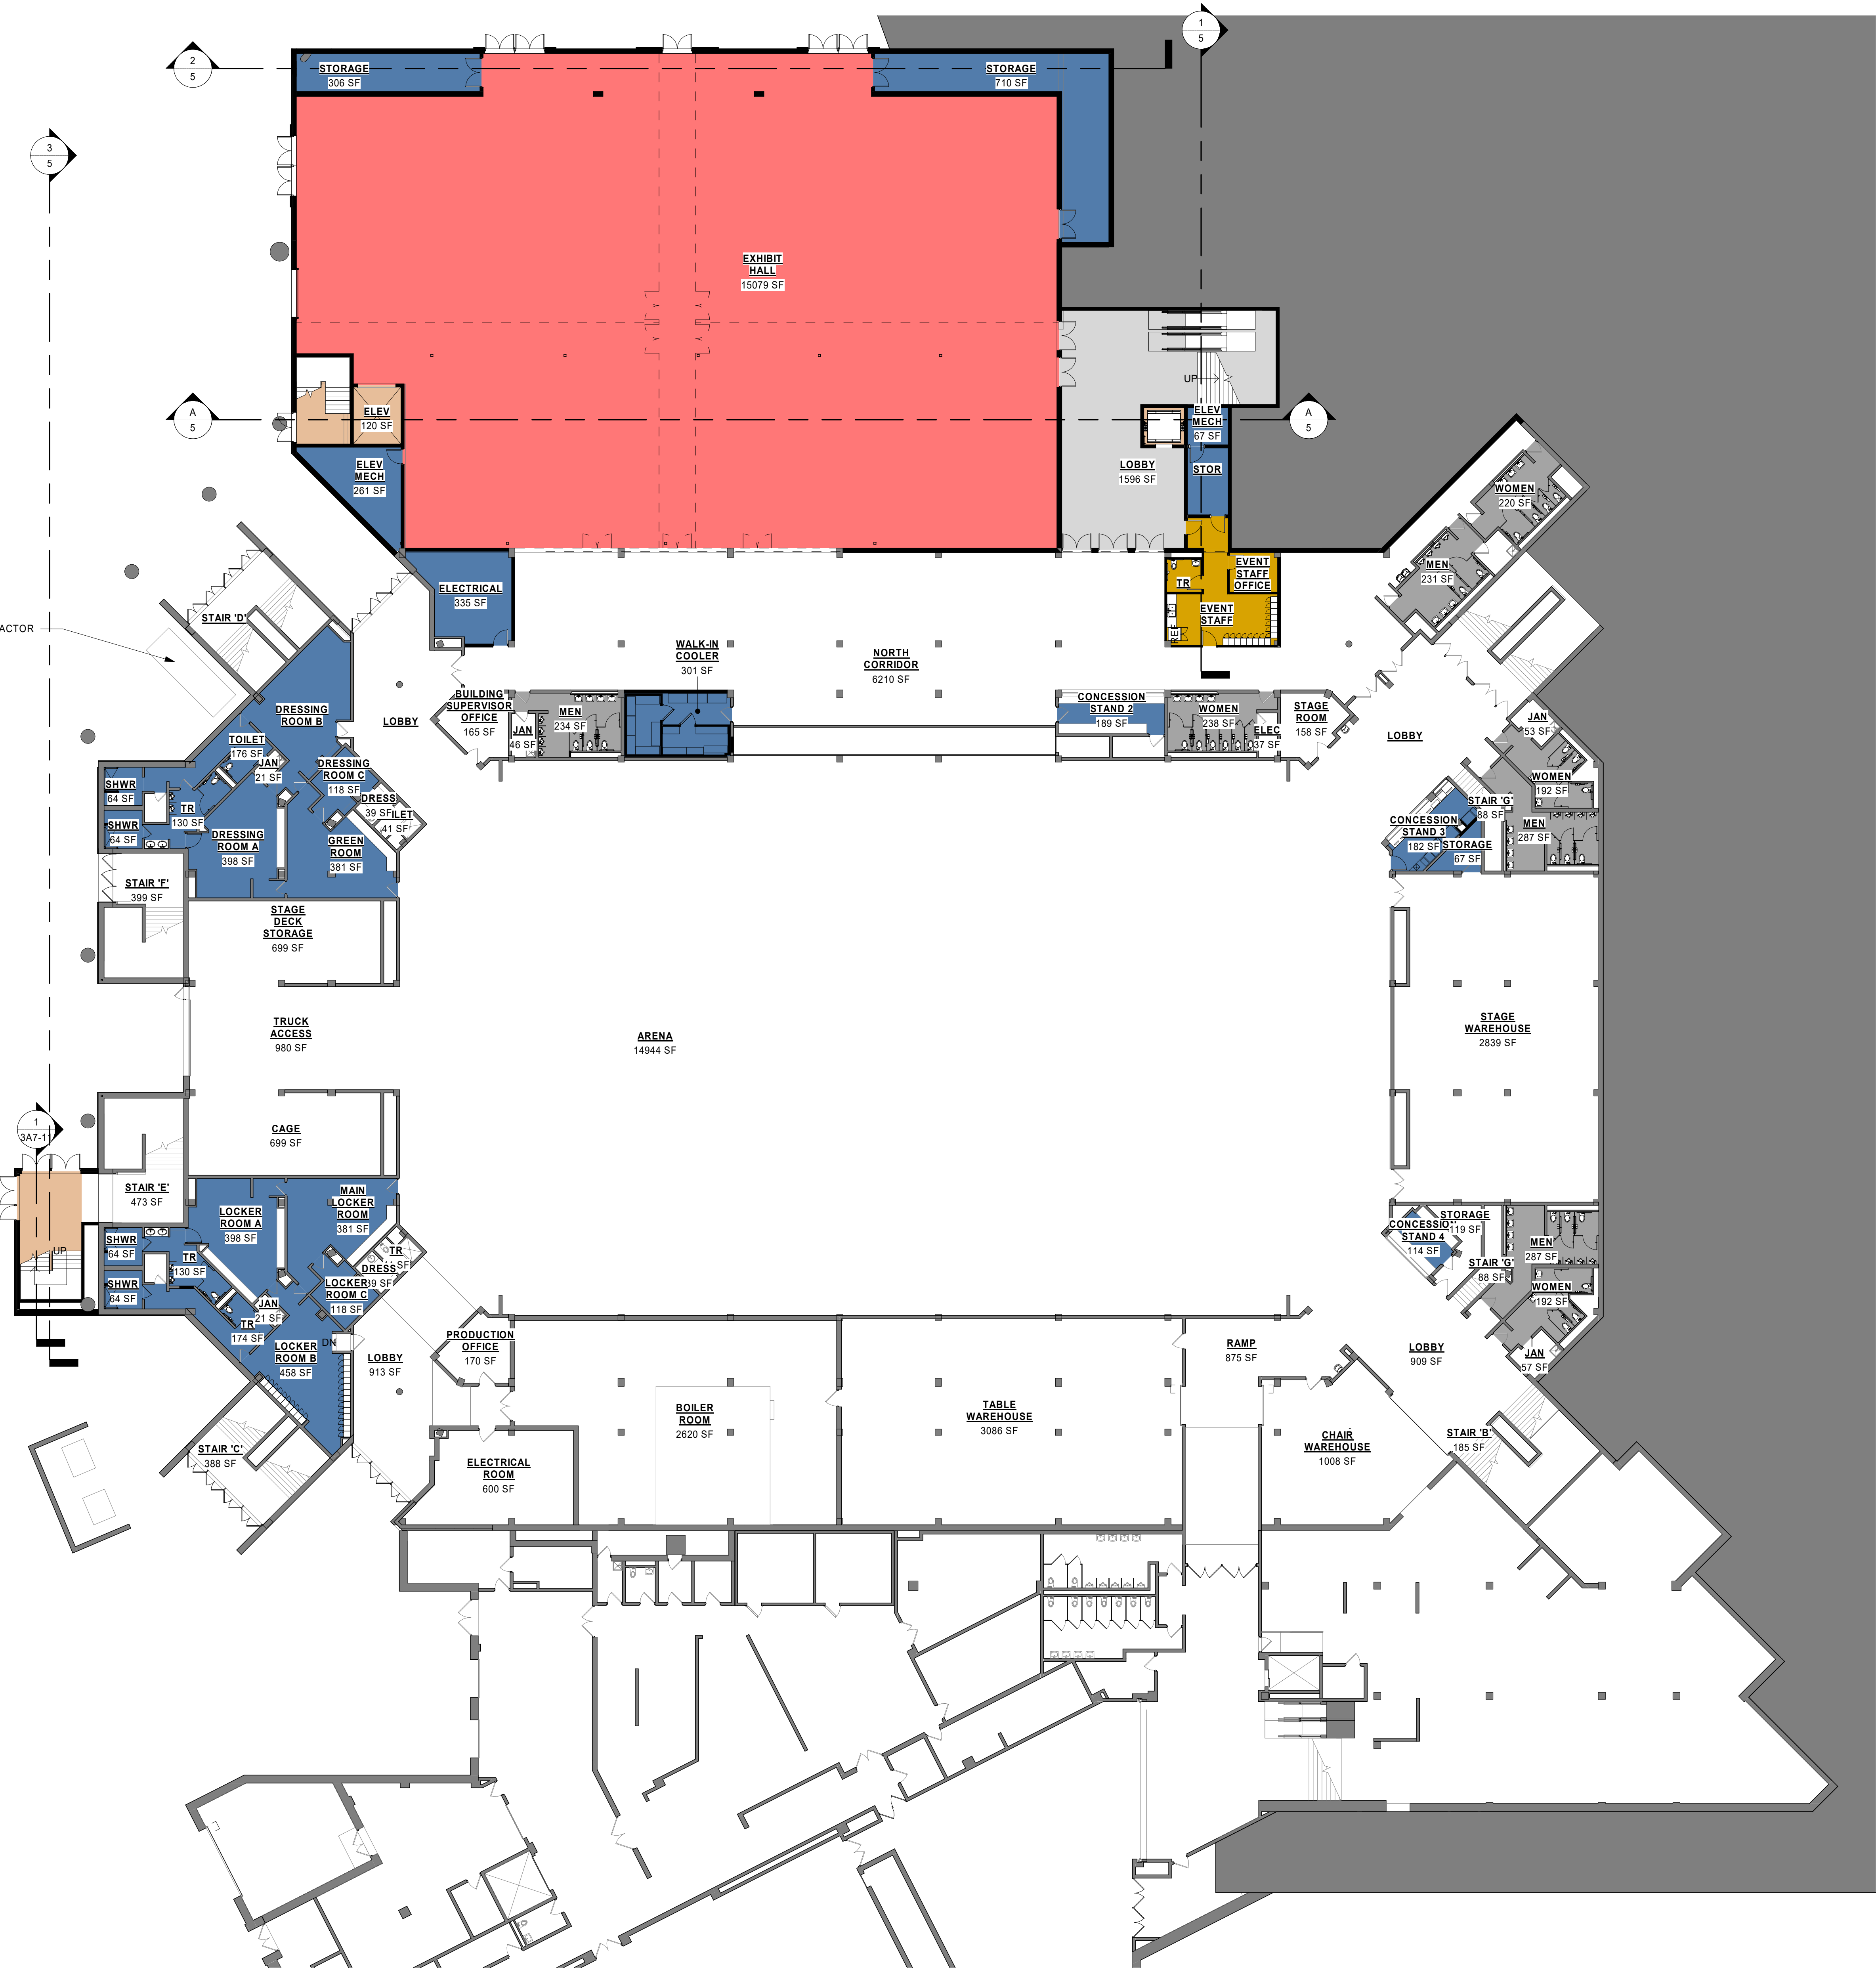

ARENA FLOOR LEVEL




AREA LEGEND

- BOH
- ELEV/STAIR
- EXHIBIT
- OFFICE
- PREFUNCTION
- RESTROOM




CONCOURSE LEVEL

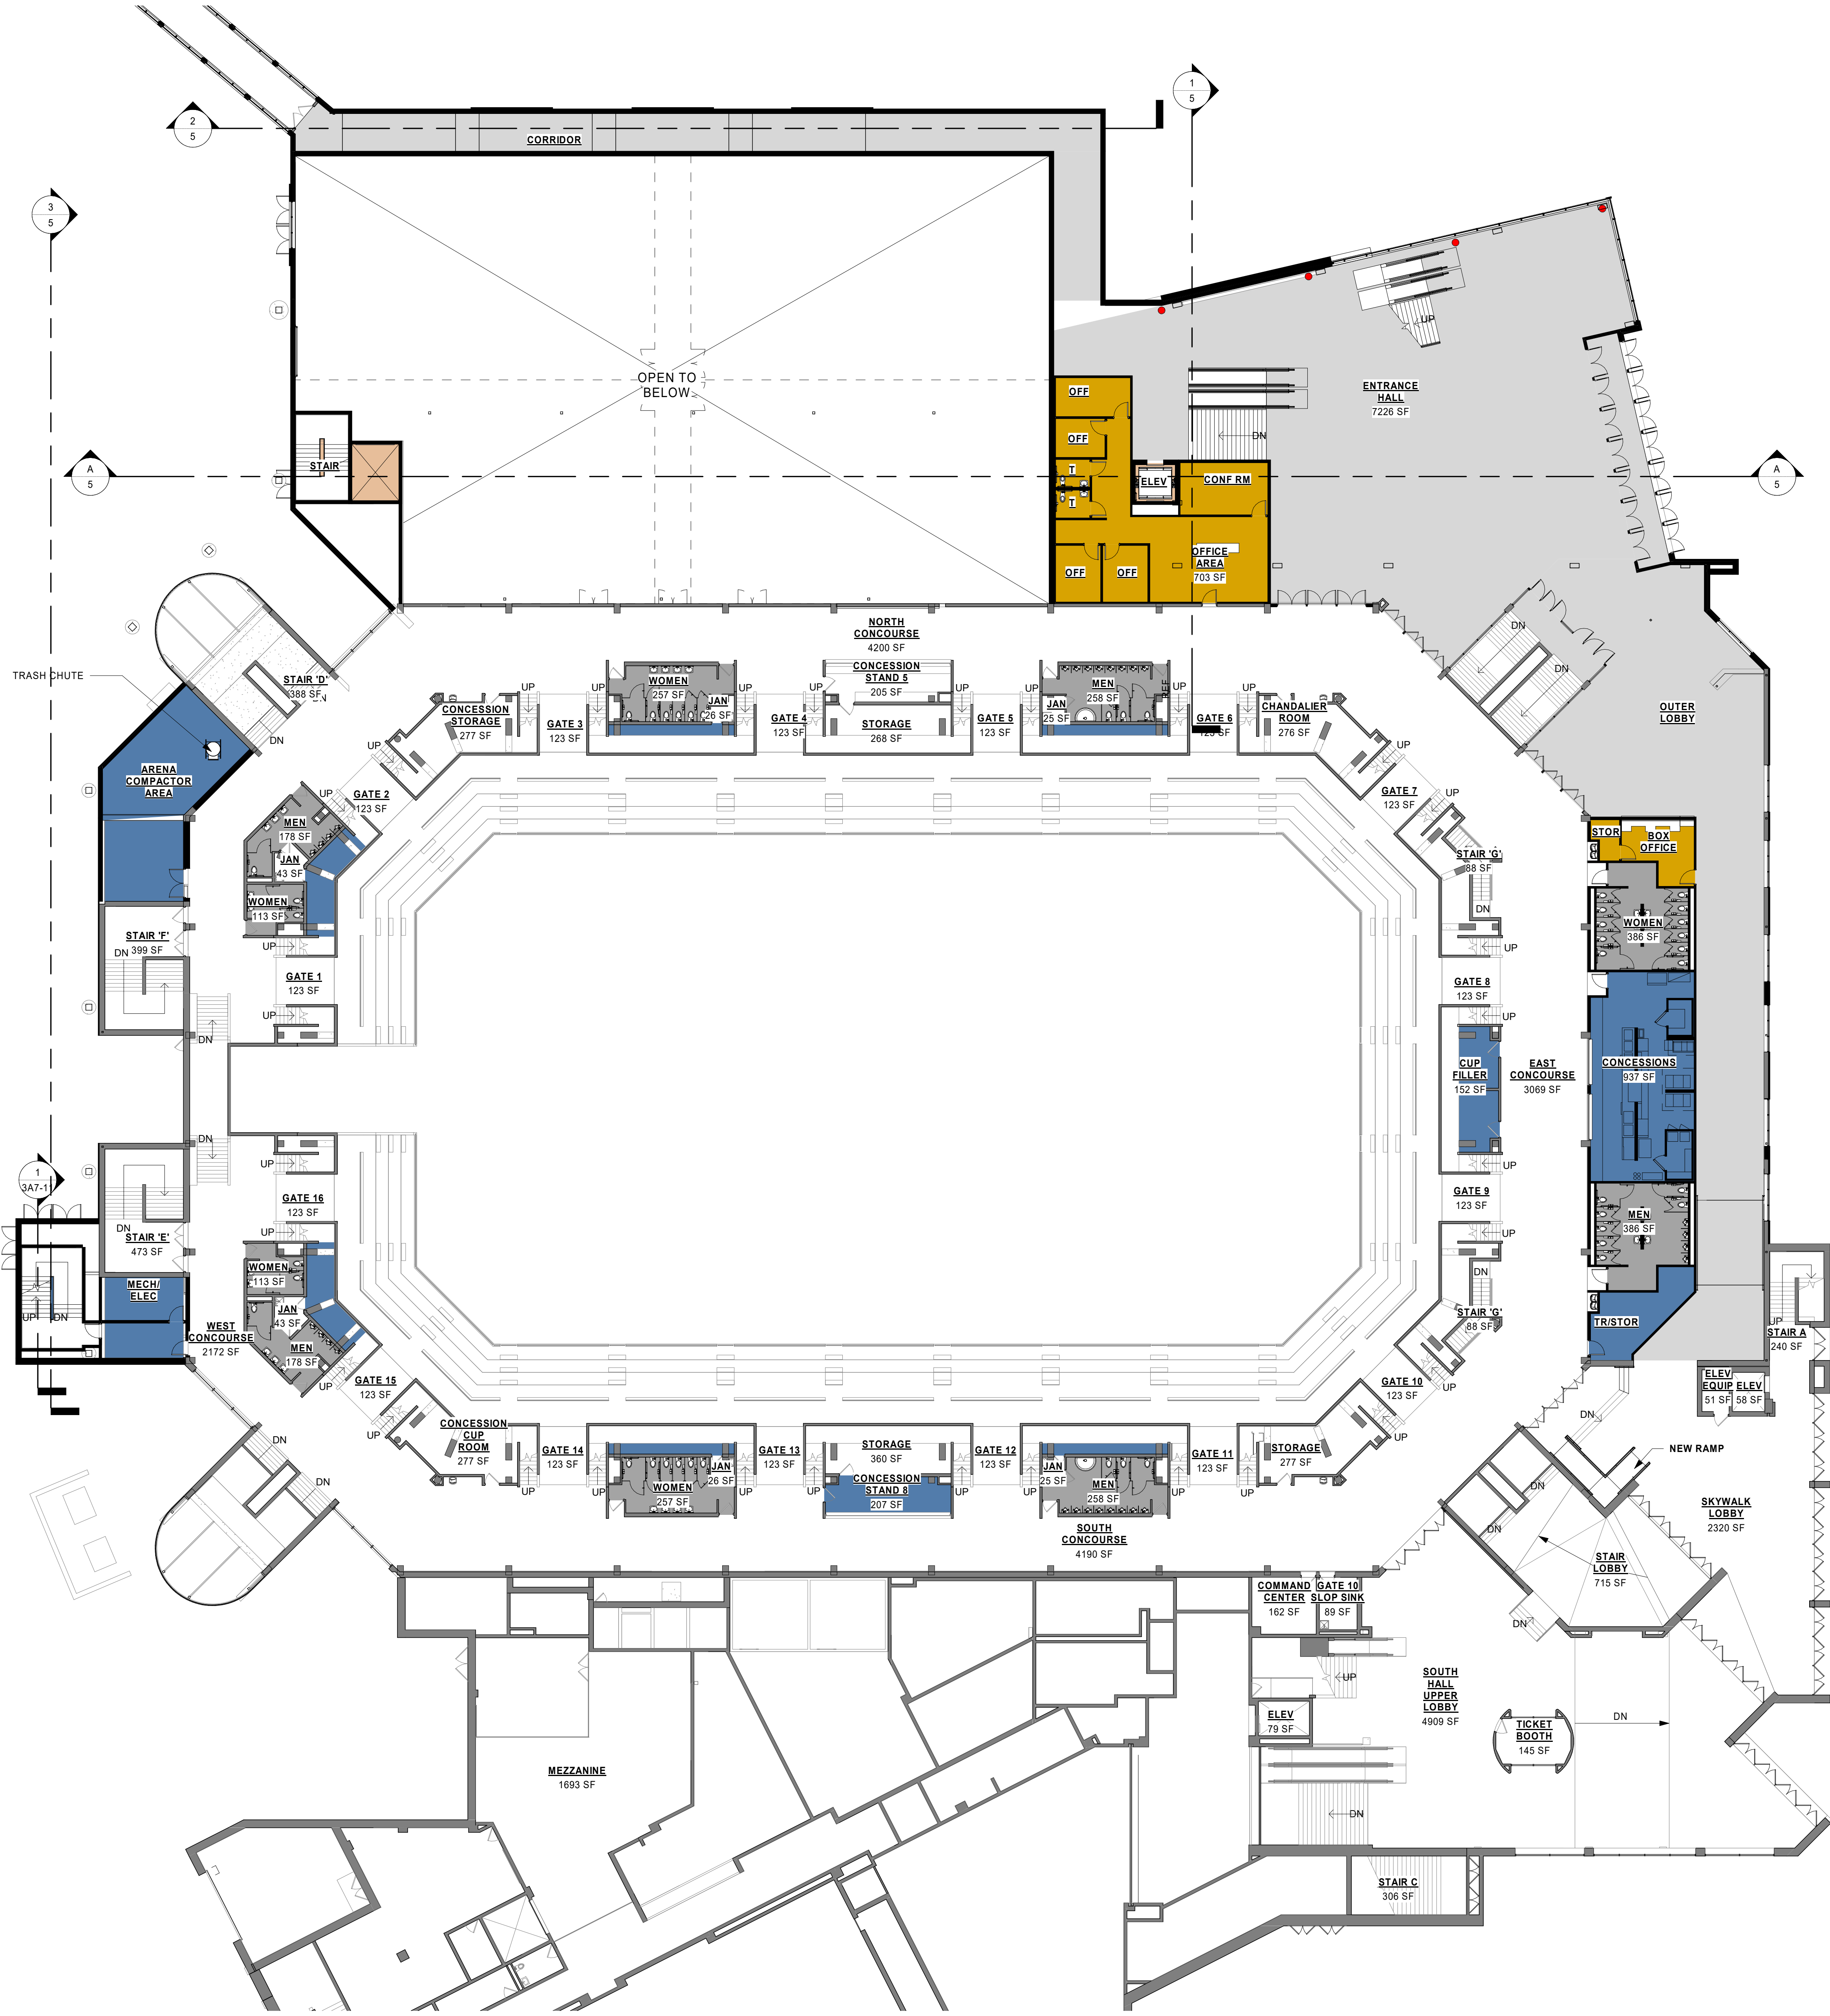

AREA LEGEND

- BOH
- ELEV/STAIR
- OFFICE
- PREFUNCTION
- RESTROOM

0 1/4" 1/2" 1" 2" REFERENCE SCALE
1" = 1'

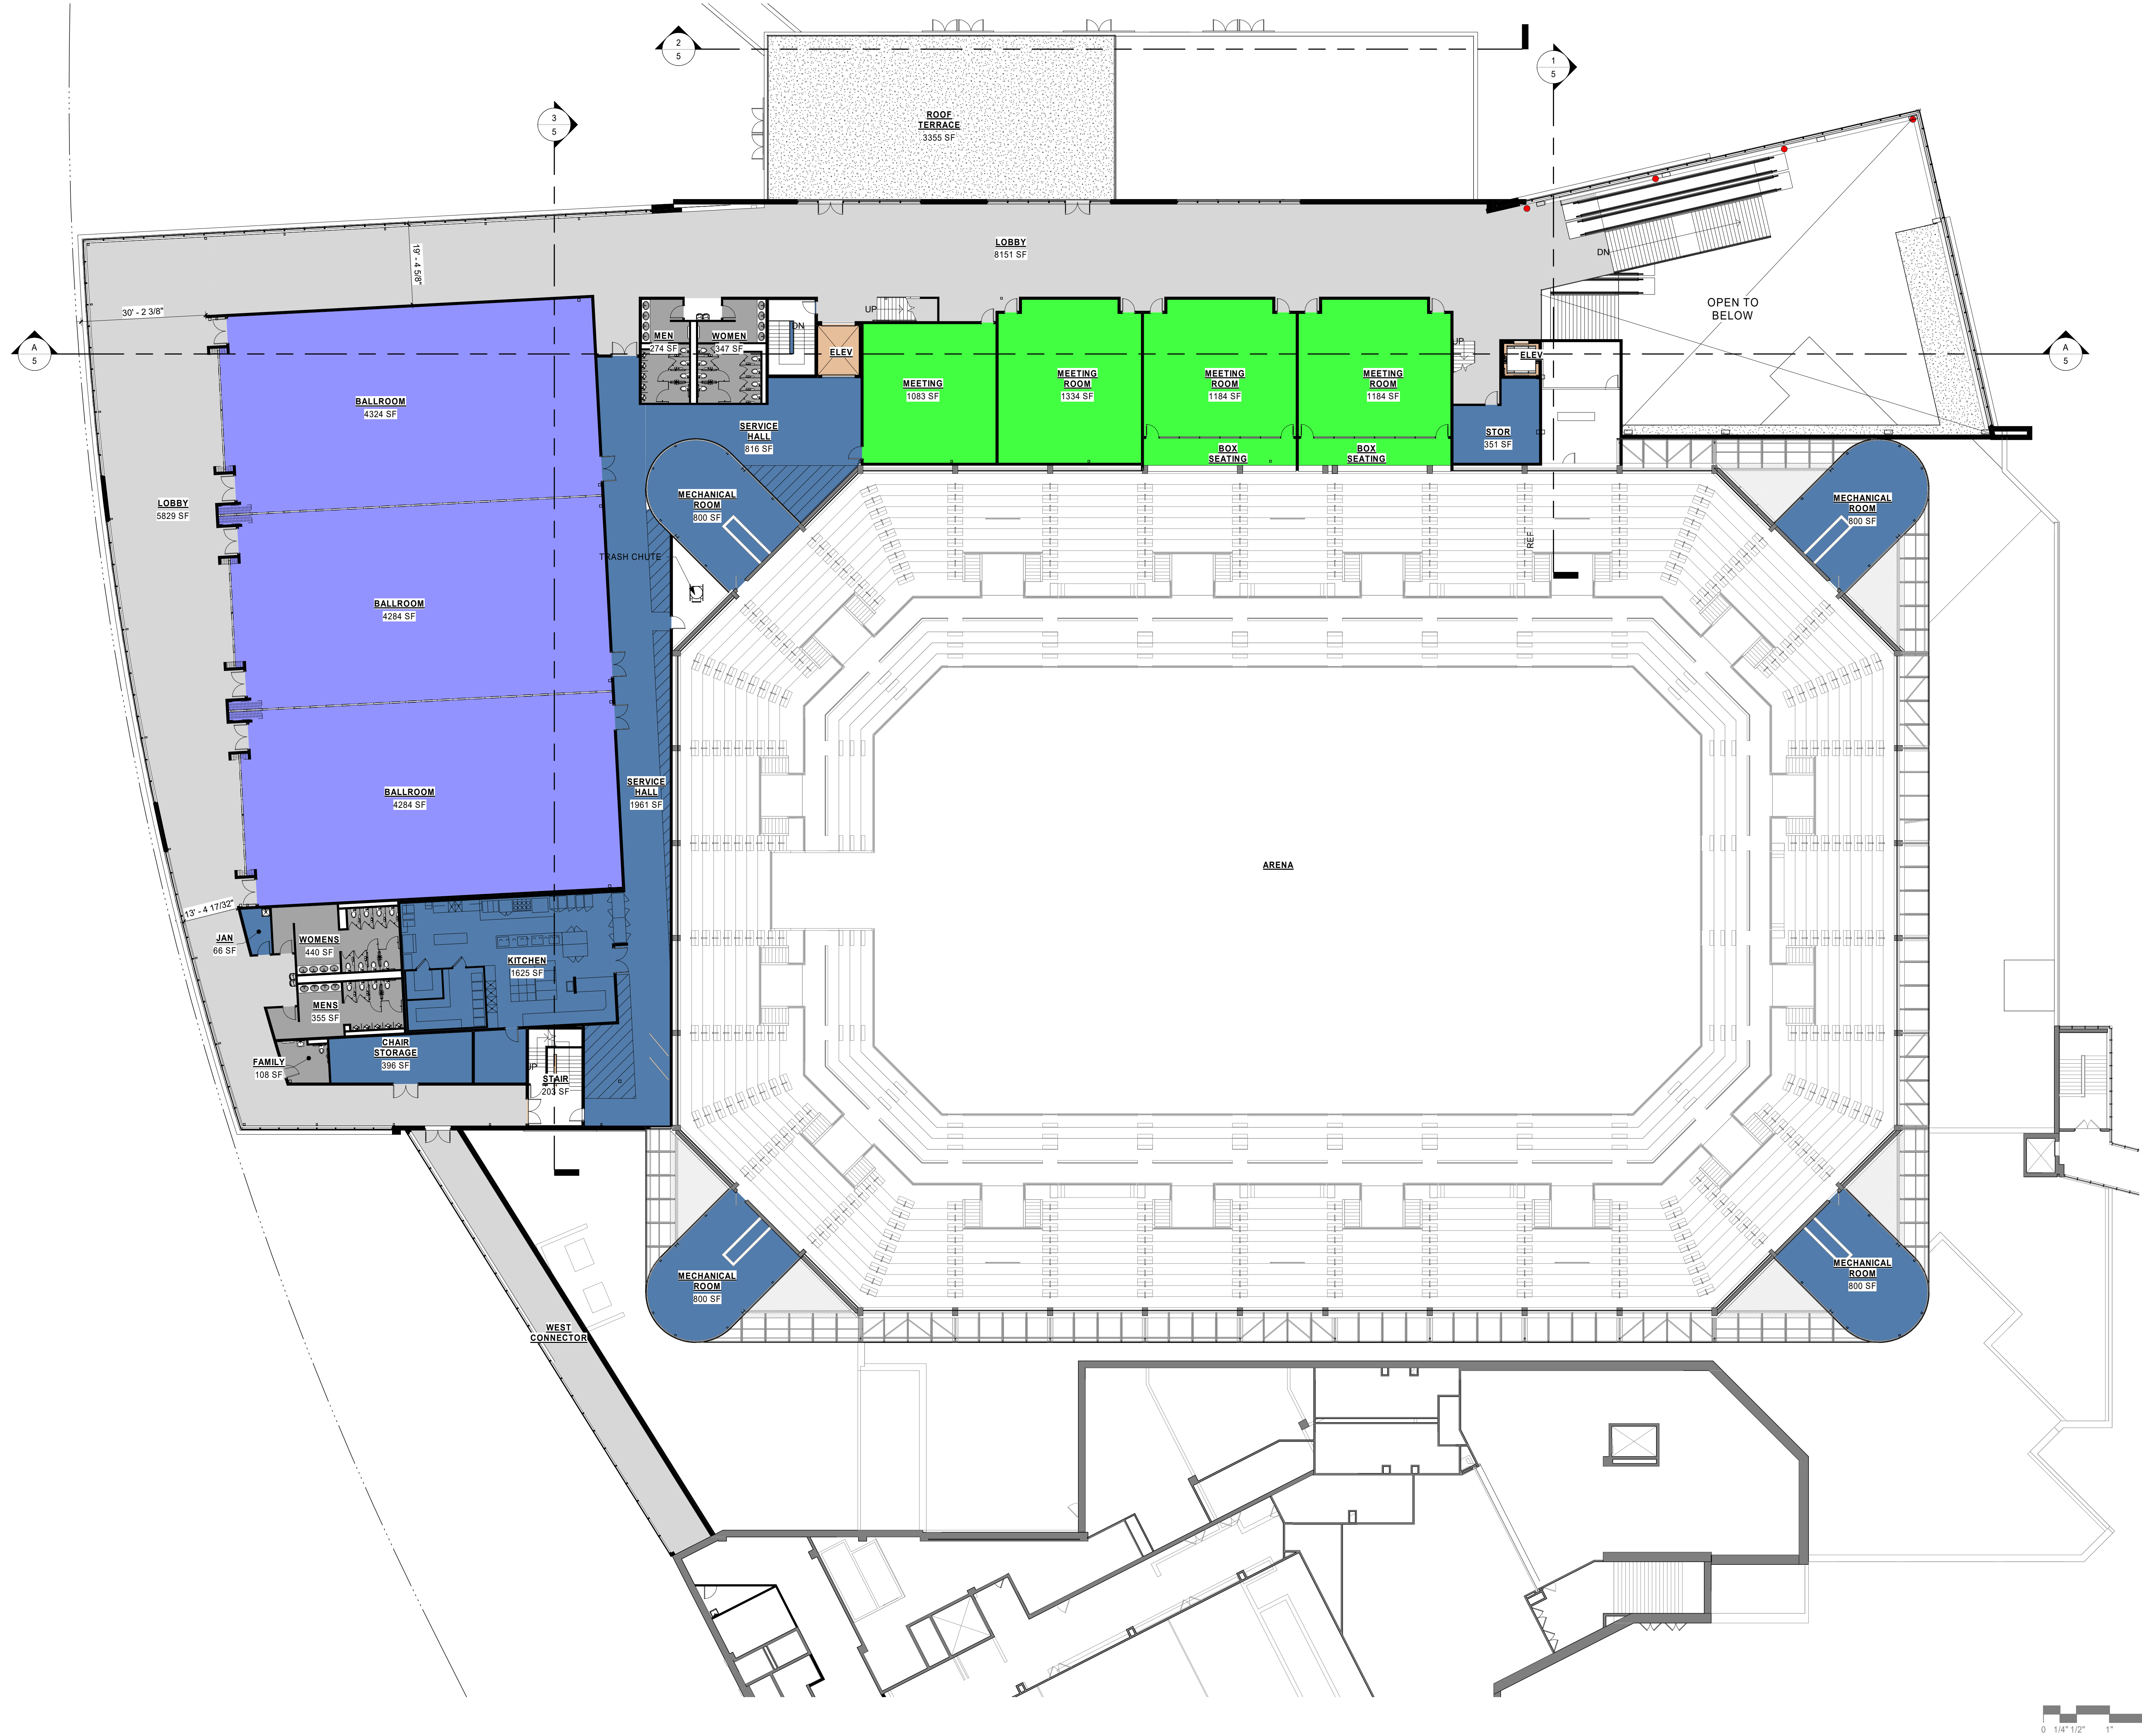


BALLROOM LEVEL

AREA LEGEND

- BALLROOM
- BOH
- ELEV/STAIR
- MEETING ROOM
- PREFUNCTION
- RESTROOM



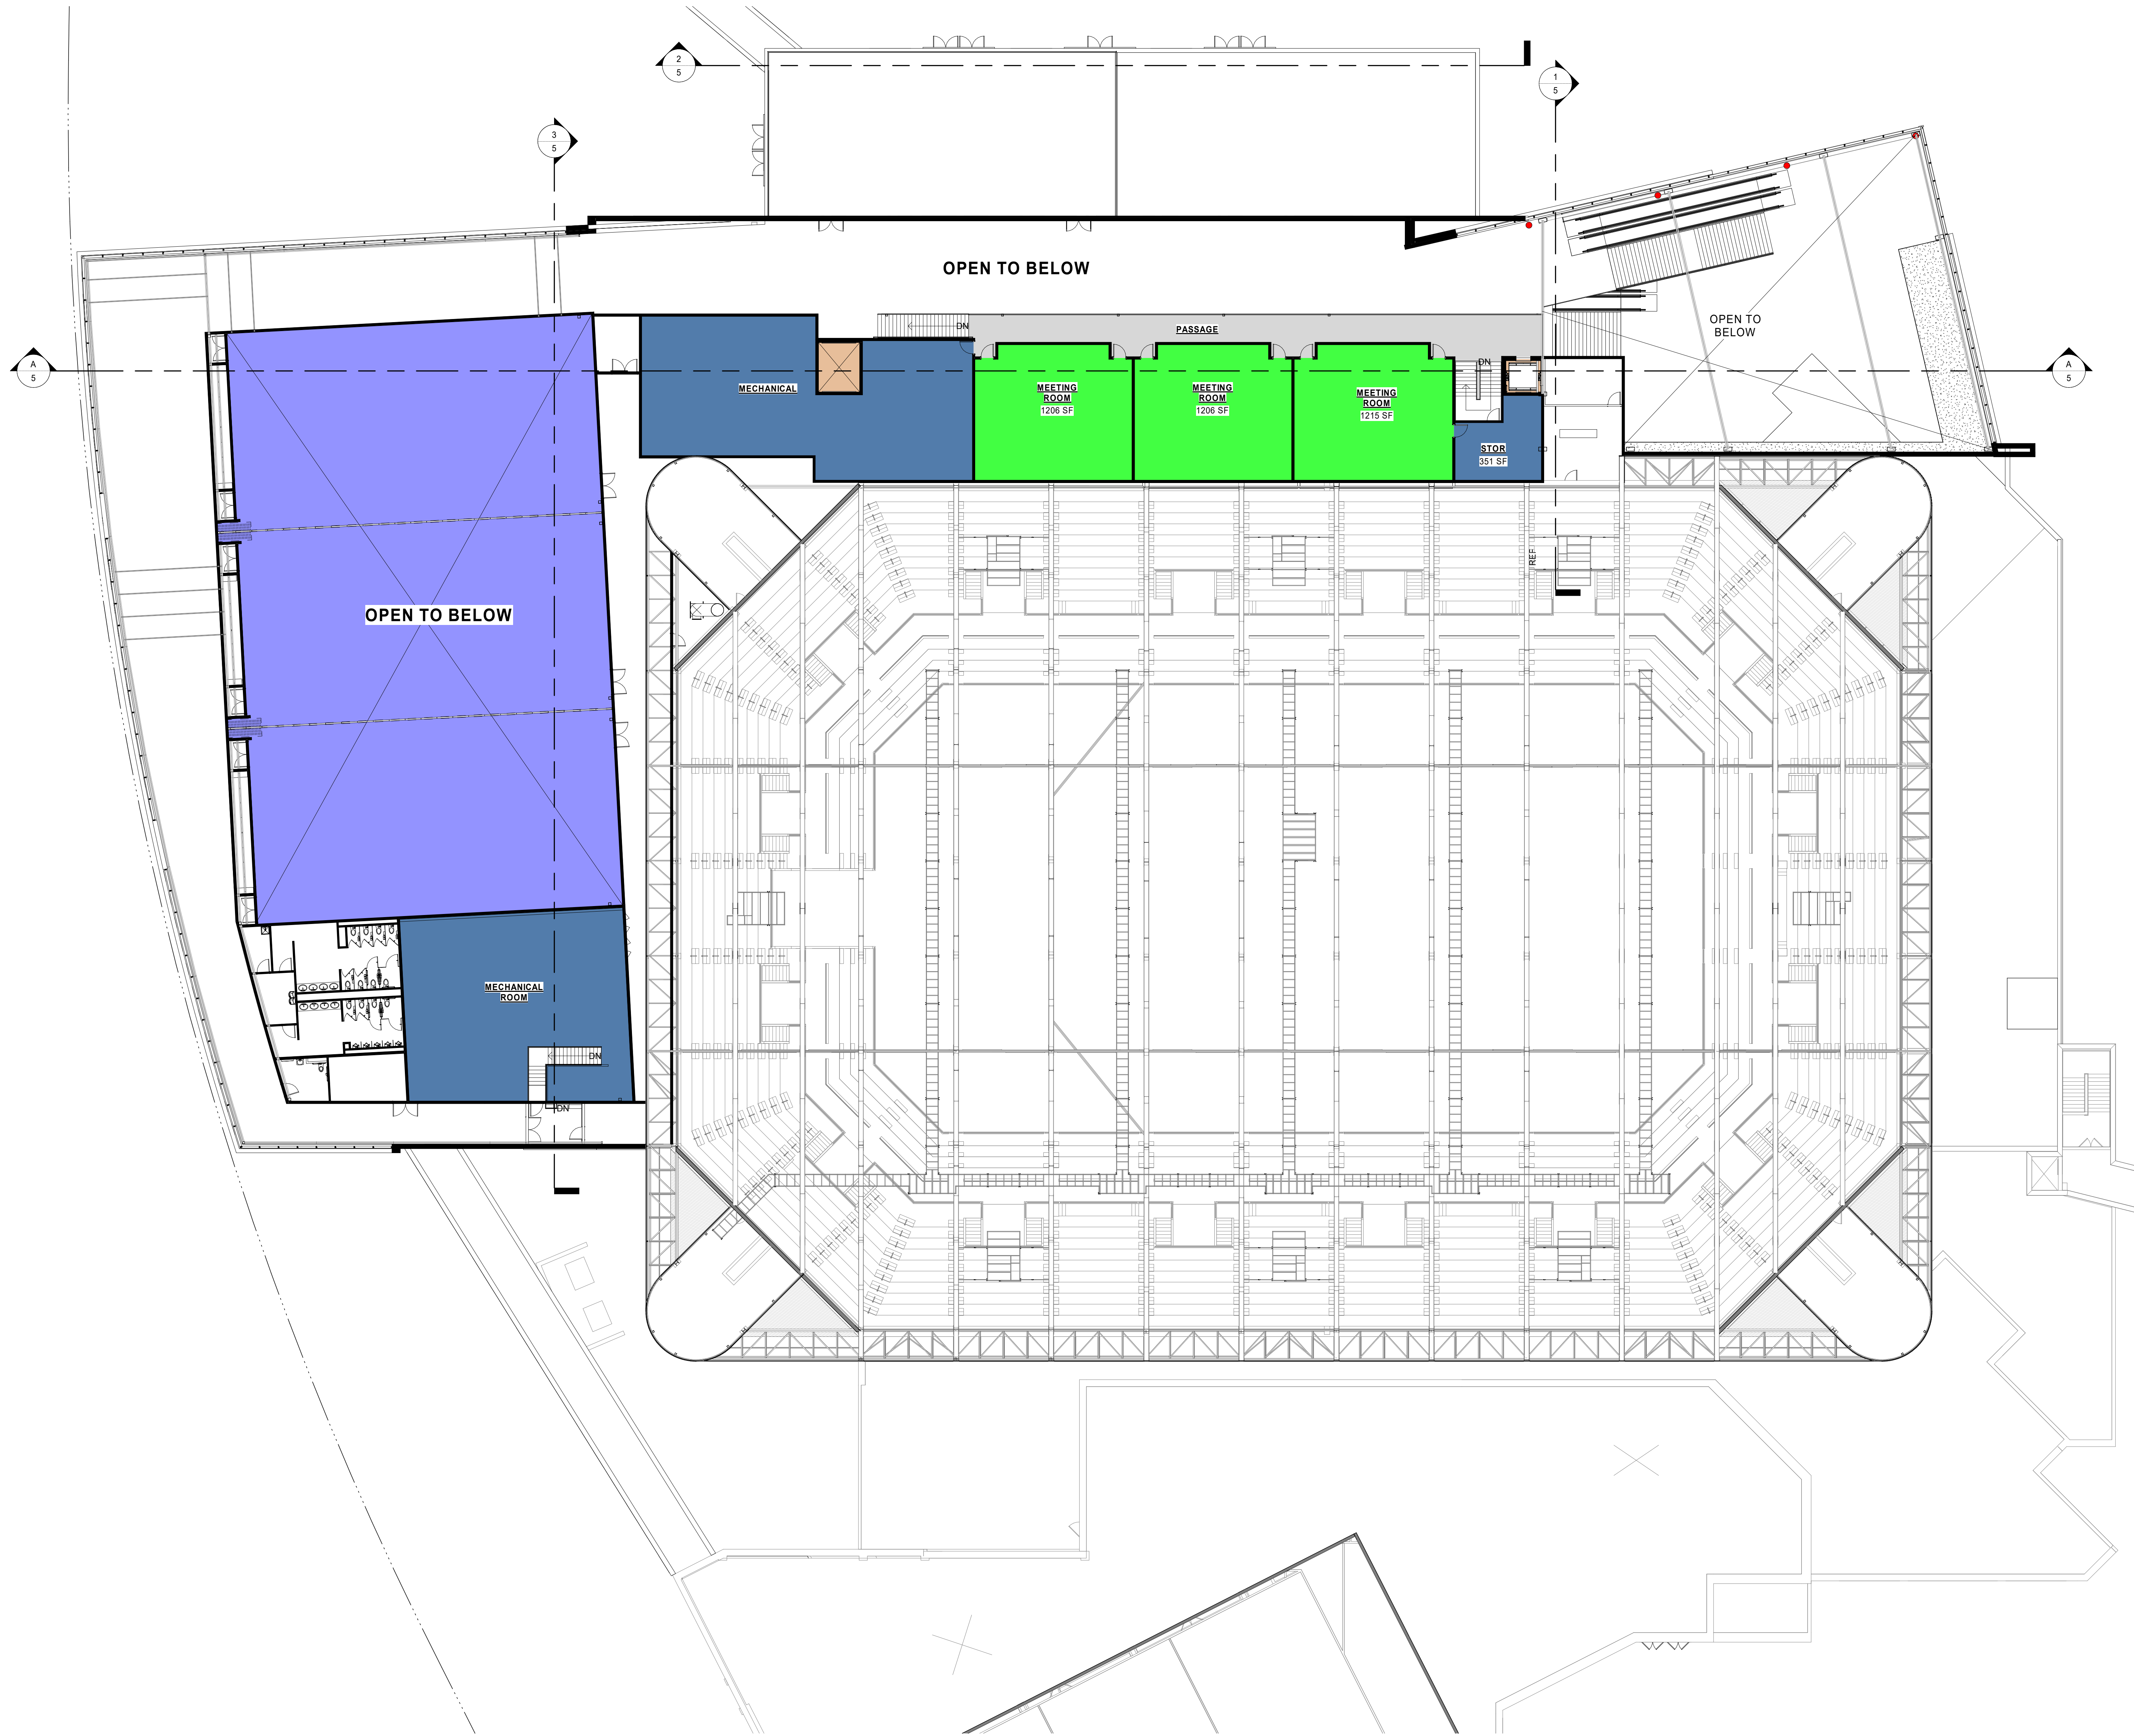

STACKED MEETING ROOM LEVEL