


20th

STEVEN & ANTELMA NICOLAI
1925 KING ST
LA CROSSE, WI 54601
17-20210-130

SAN MH EXISTING
RIM ELV. - 670.02
INV. N - XXX
INV. S - XXX

RICHARD & MEGHAN TESKA
2005 KING ST
LA CROSSE, WI 54601
17-20209-20

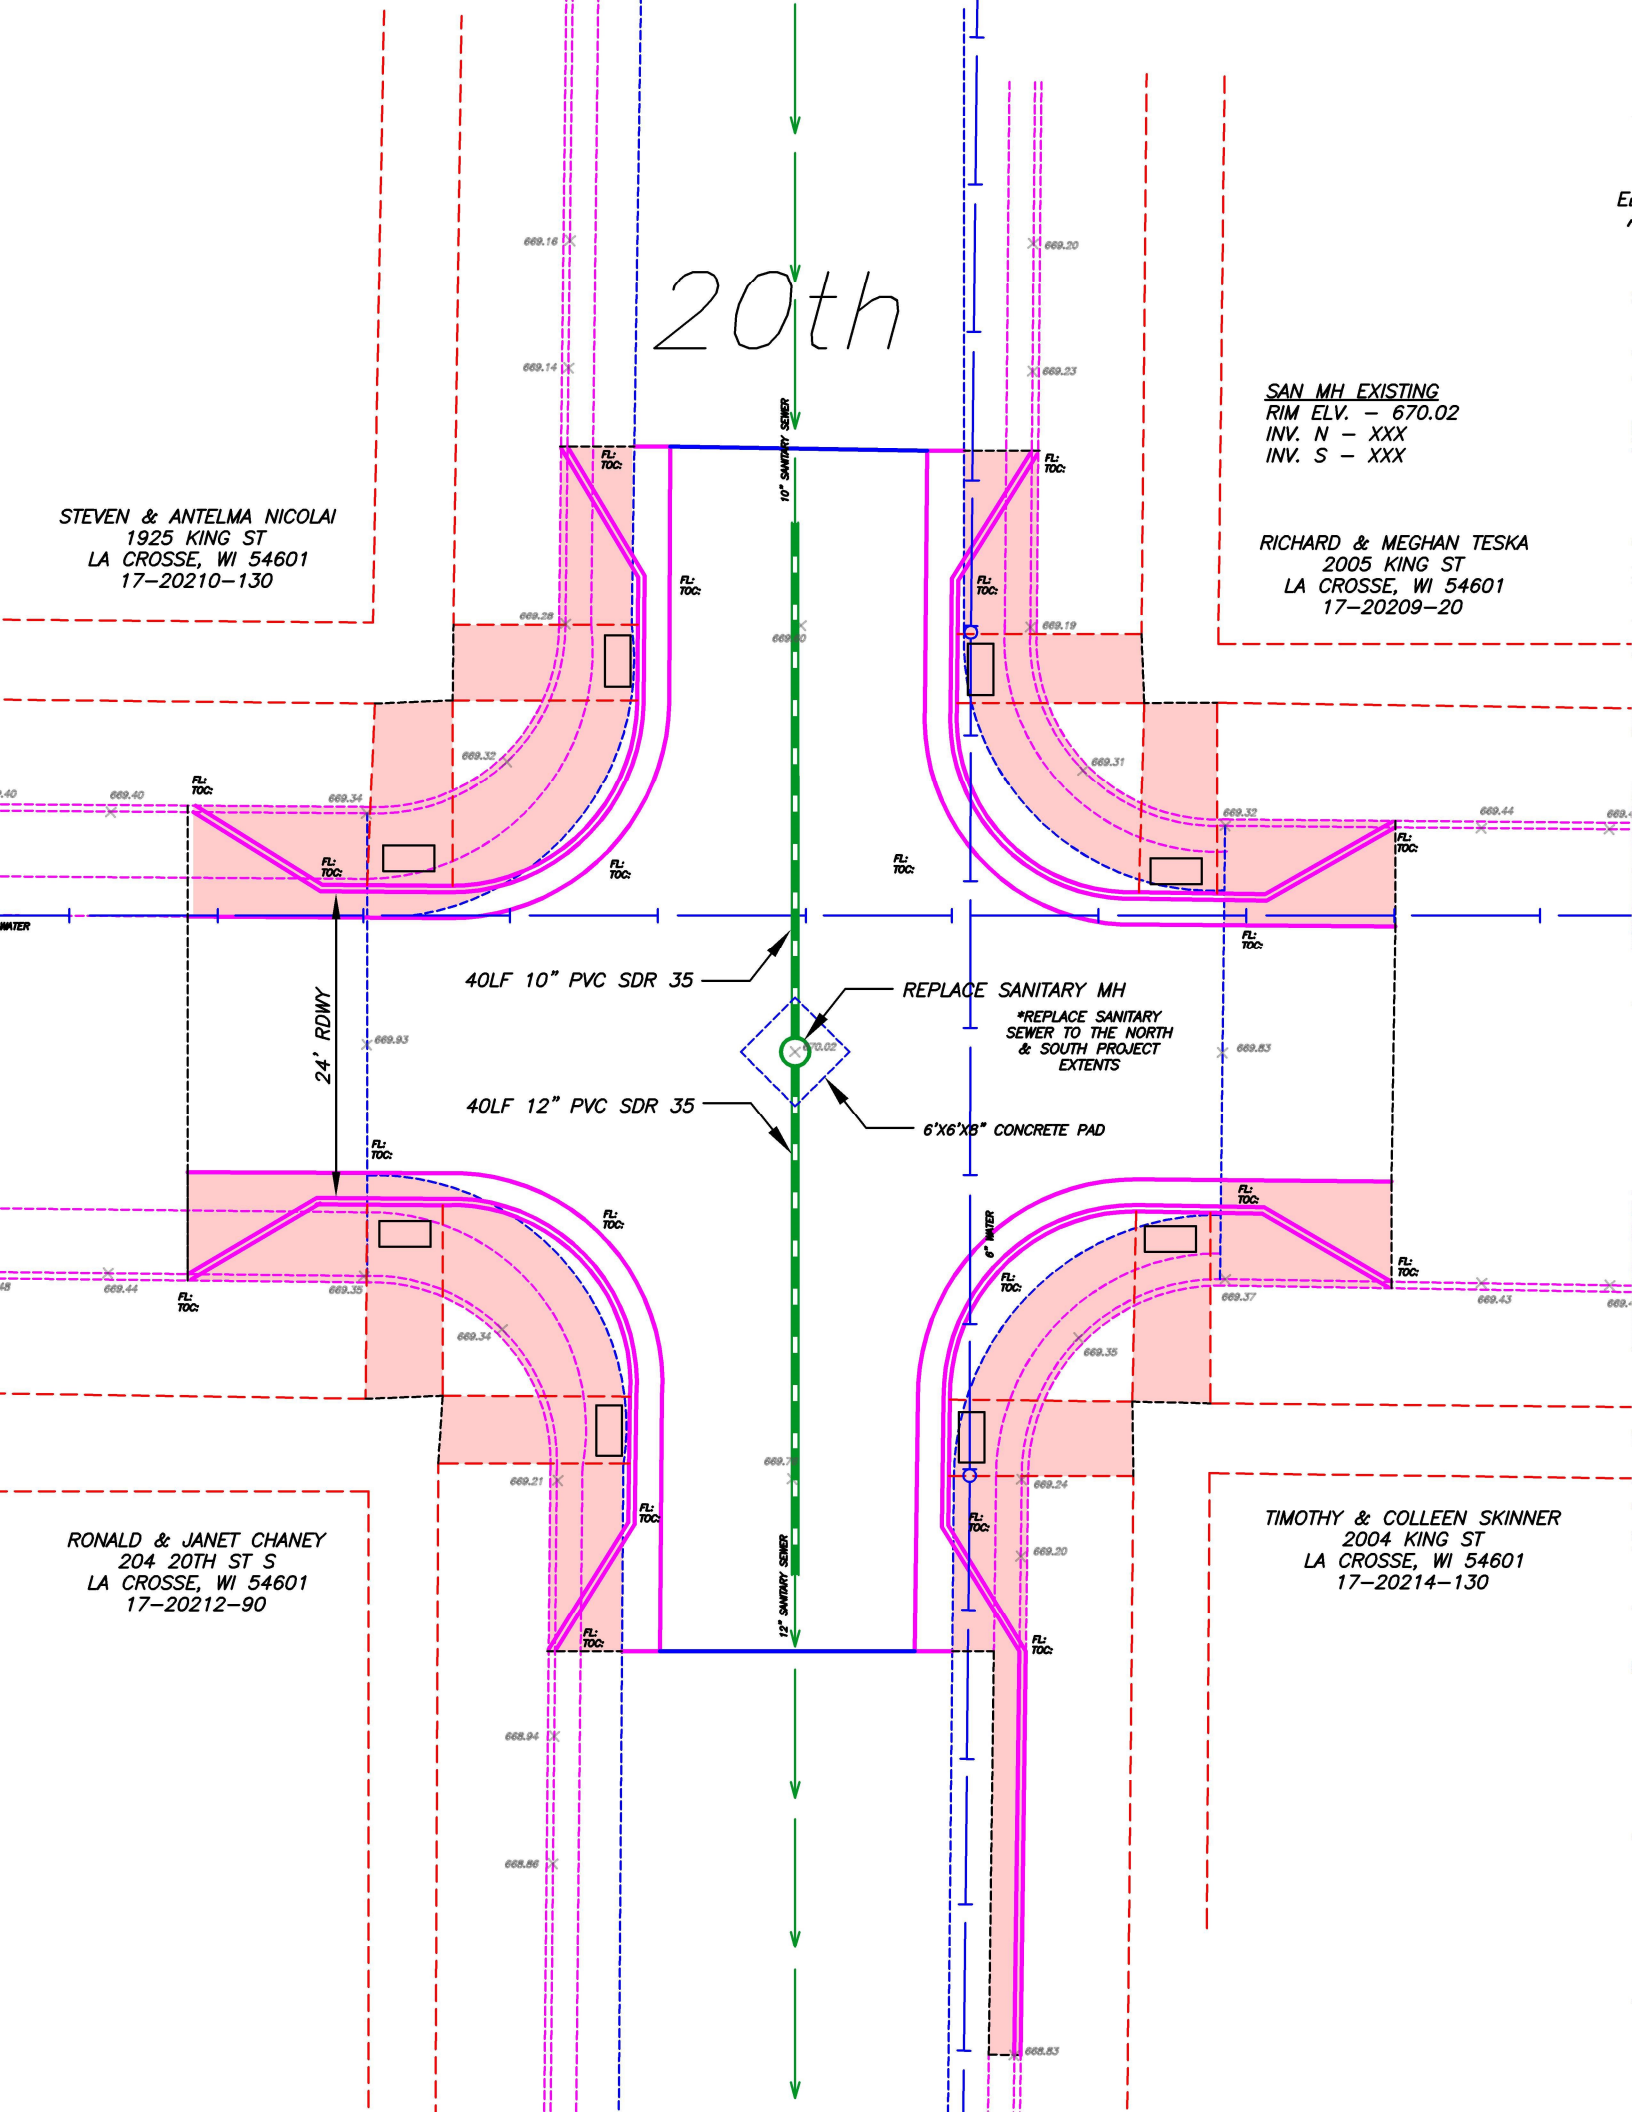

RONALD & JANET CHANEY
204 20TH ST S
LA CROSSE, WI 54601
17-20212-90

TIMOTHY & COLLEEN SKINNER
2004 KING ST
LA CROSSE, WI 54601
17-20214-130