
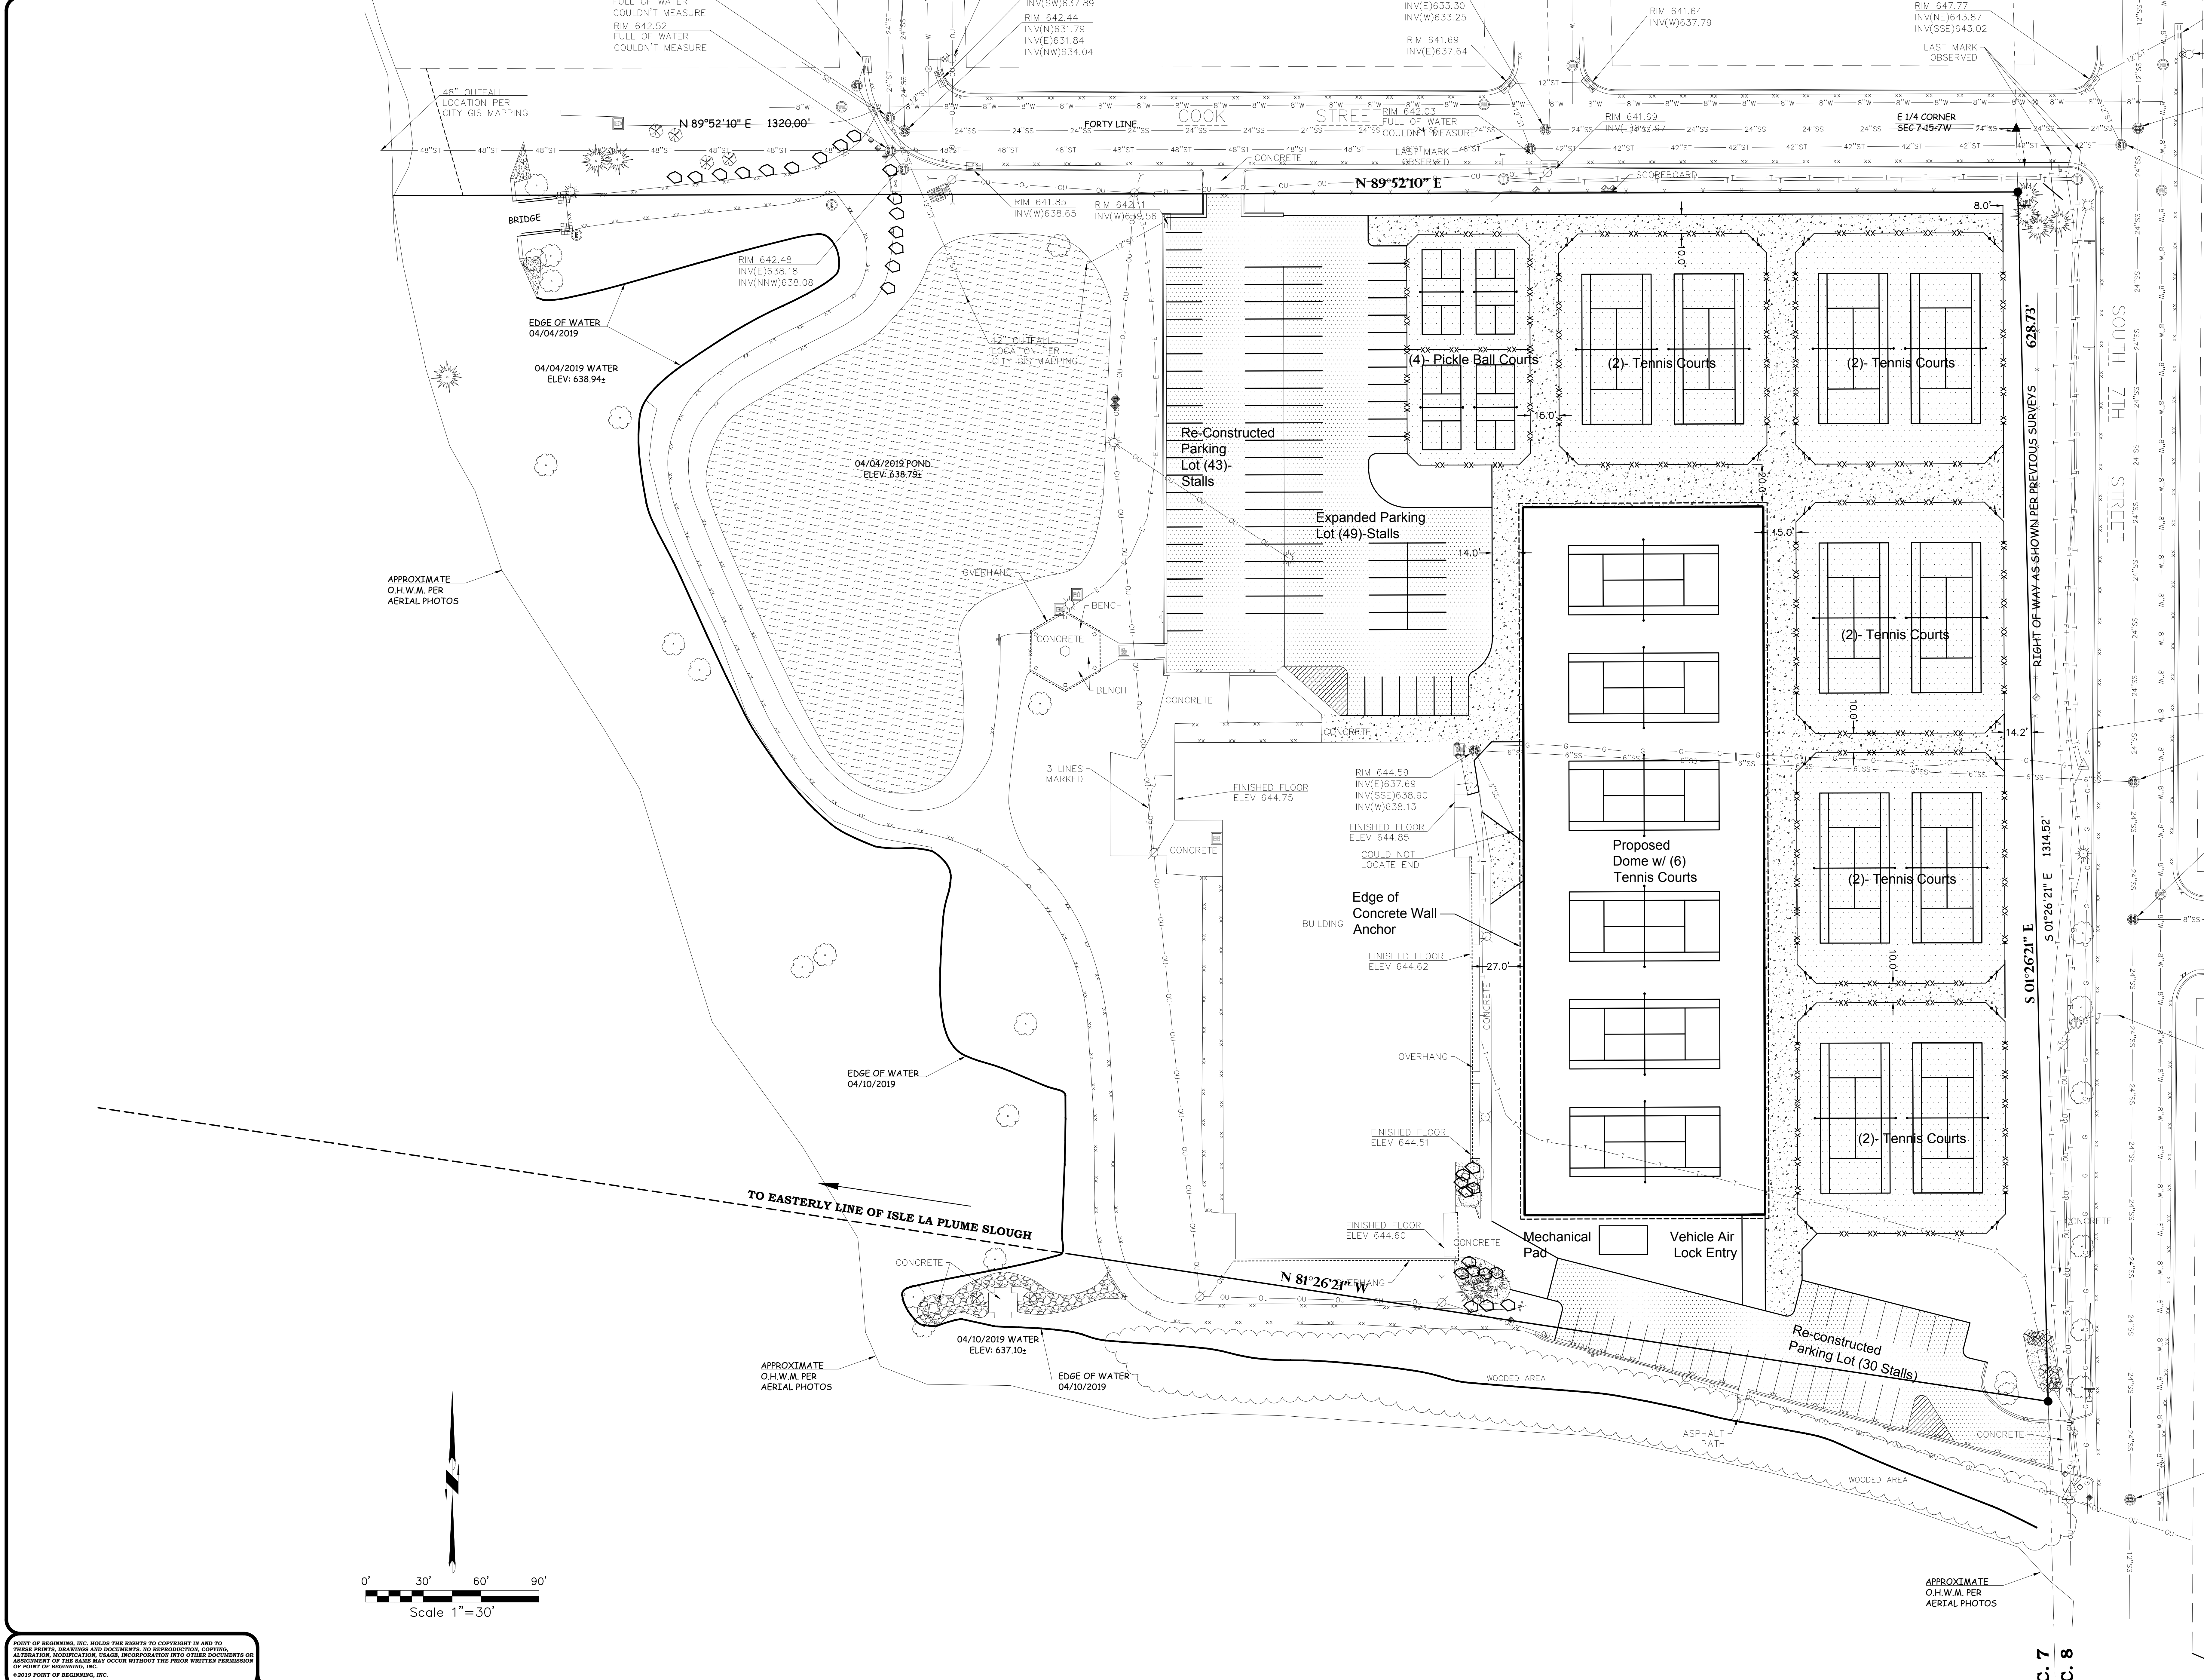


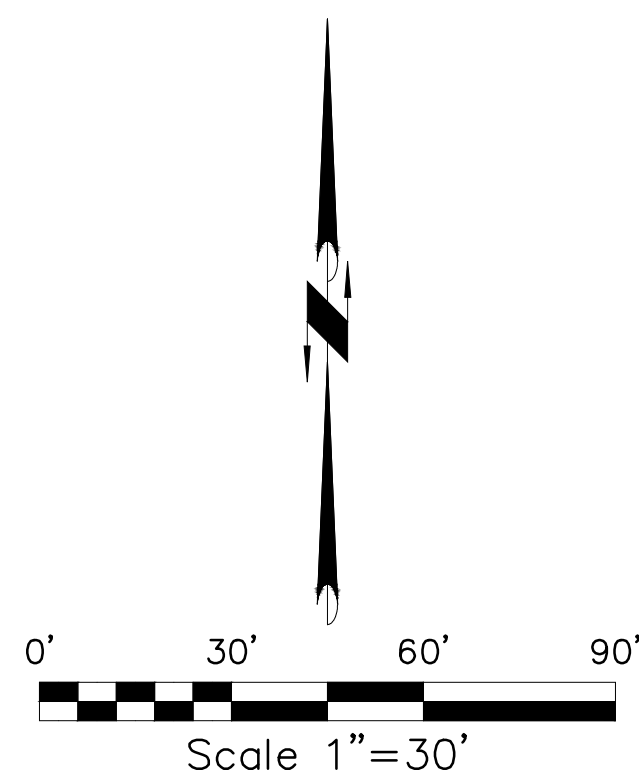

REVISIONS	
CHECKED: SRG	
DRAWN: DLP	
DATE: 5/23/2019	
PROJECT NO. 19.048	

CONCEPT PLAN

LACROSSE PARKS, RECREATION & FORESTRY DEPT.

GREEN ISLAND PARK TENNIS COURTS

CITY OF LACROSSE

LACROSSE COUNTY, WISCONSIN

Civil Engineering
Land Surveying
Landscape Architecture
4941 Kischling Court
Stevens Point, WI 54481
715.344.9999(PH) 715.344.9922(FX)

Point of Beginning

Concept-1