


MARKET STREET

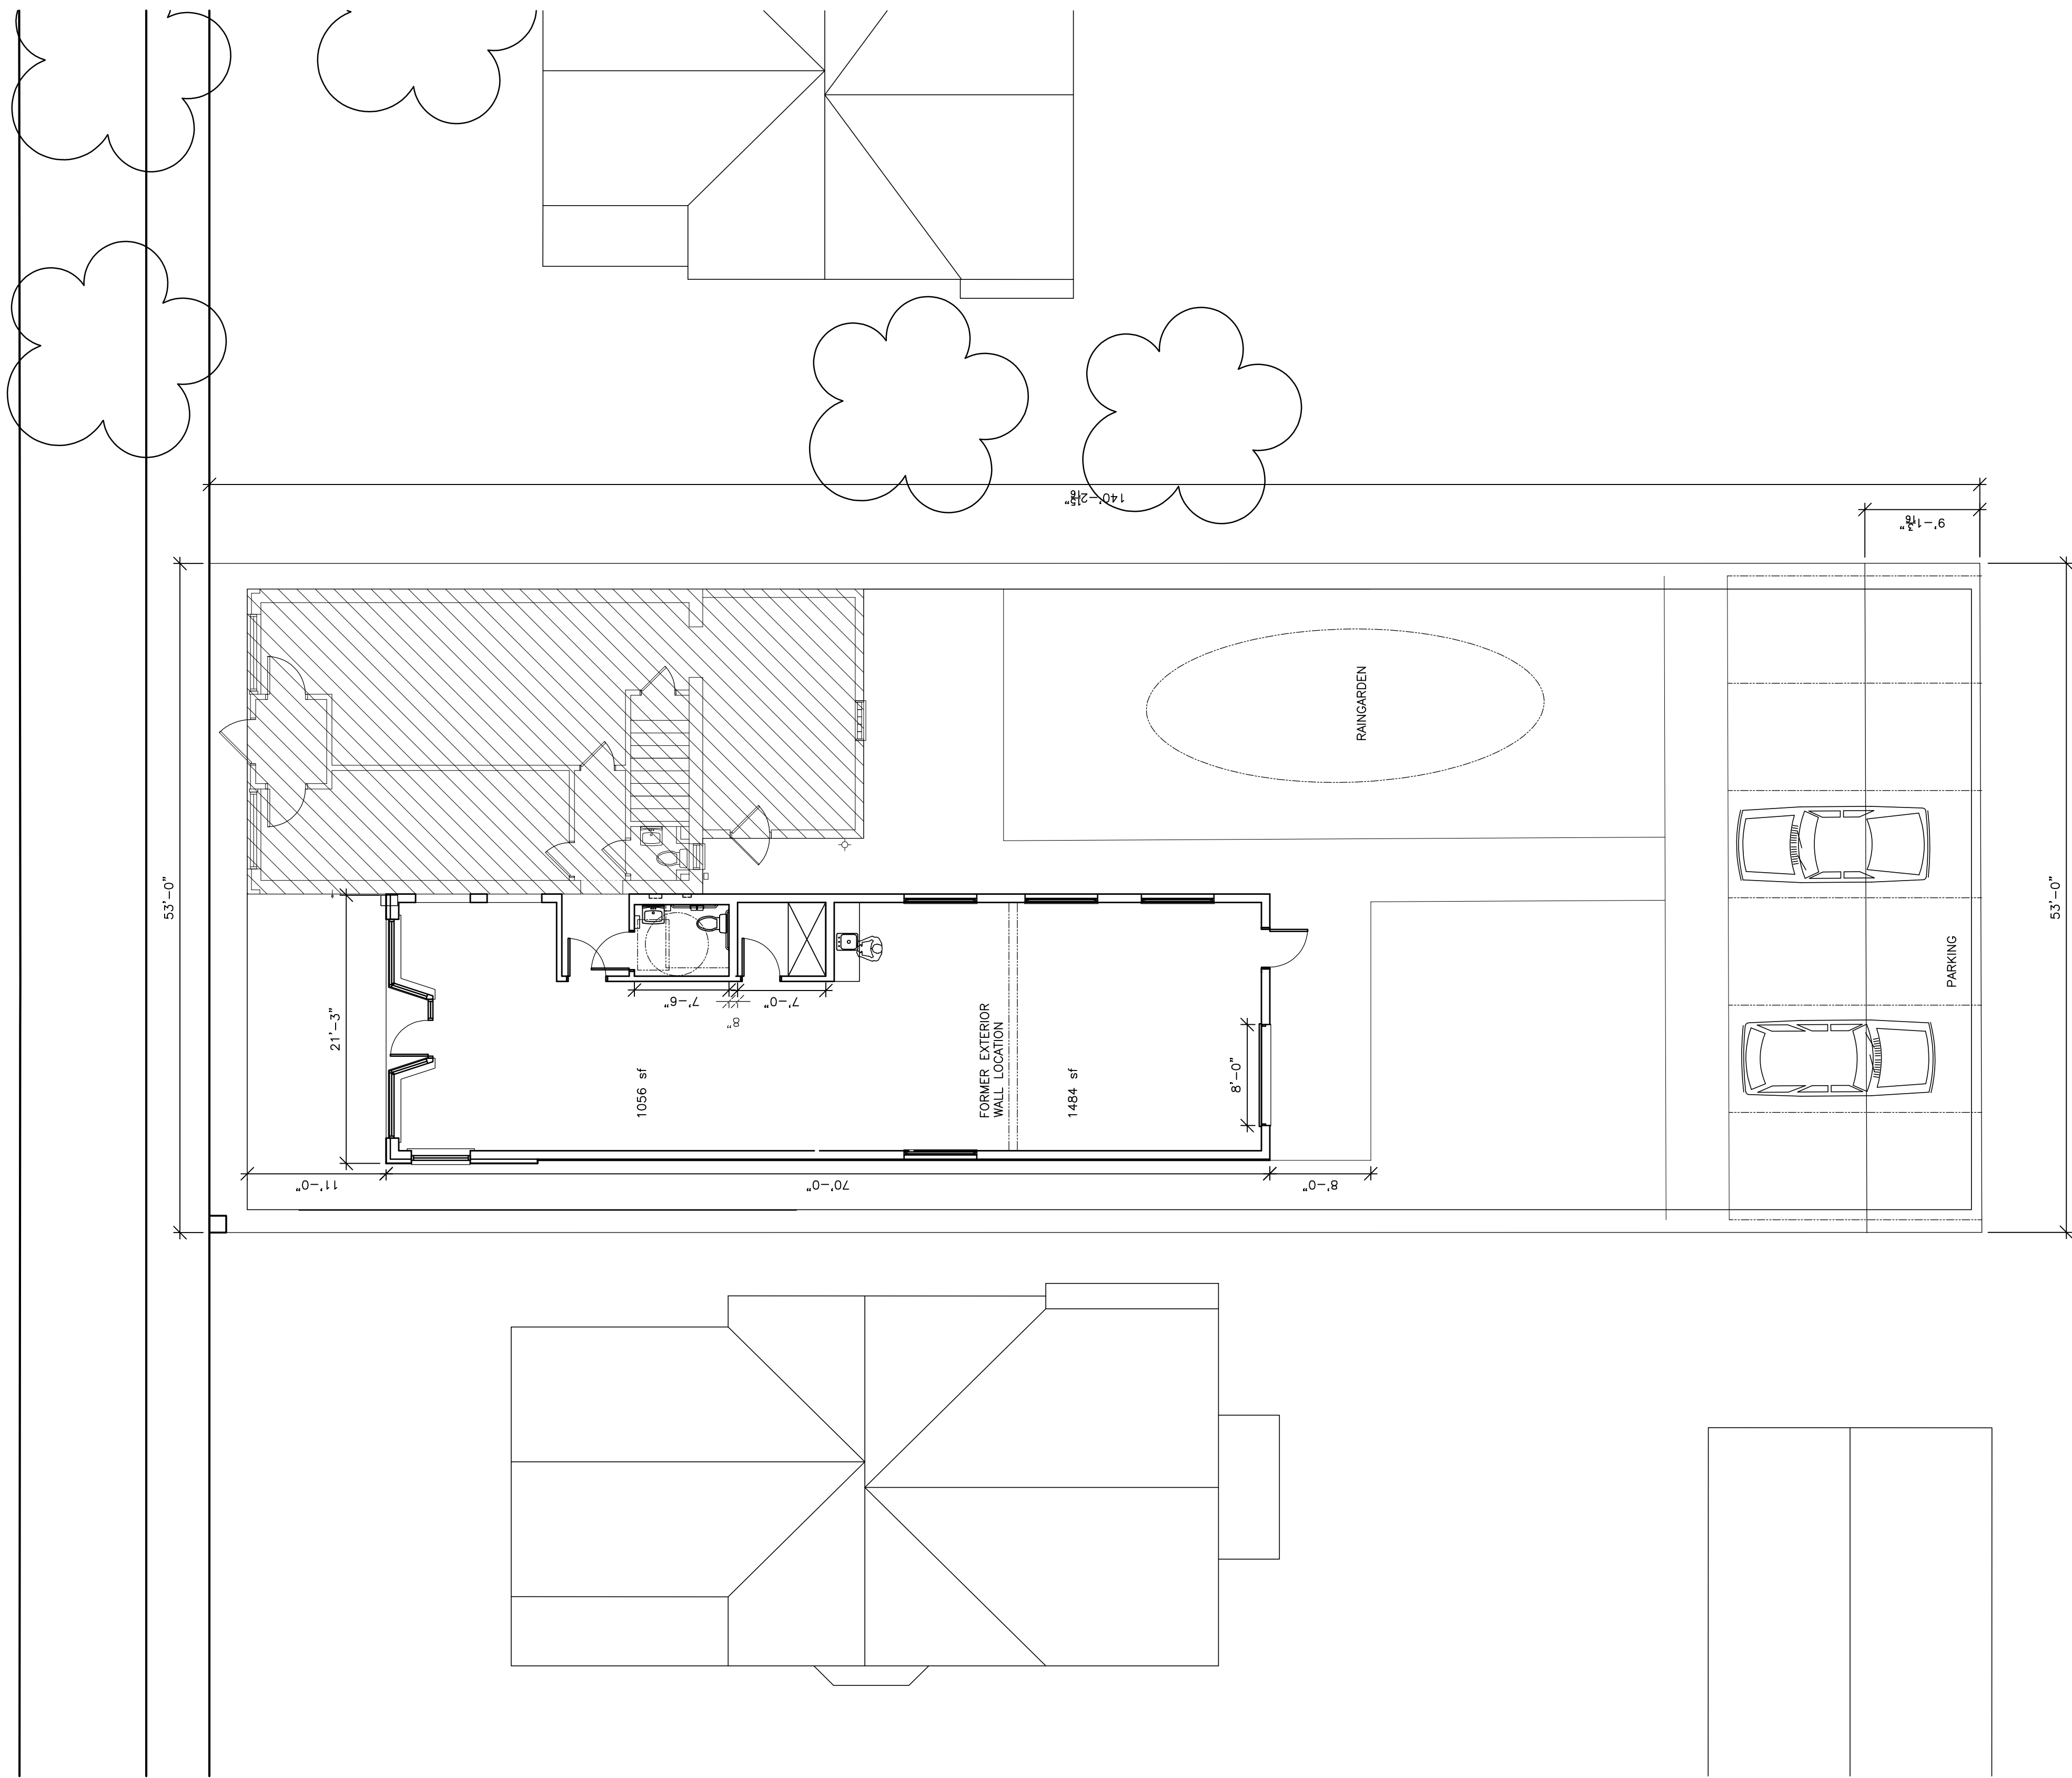

ALLEY

PROPOSED ADDITION
1514 MARKET STREET
JULY, 2019 HSR ASSOCIATES

