

KAREN NOVAK

novak@cityoflacrosse.org



TEMPORARY STREET PRIVILEGE PERMIT

Engineering Dept. • Phone: (608) 789-7505 • Fax: (608) 789-8184
http://www.cityoflacrosse.org engineering@cityoflacrosse.org

Permit No:
Date:
Parcel ID:

STATUS:
Permit Type:

Name: SCHNEPPNER INC - JEREMY KANE			
Address: 1720 - 75 TH STREET NE			
City: ROCHESTER	State: MN	Zip Code: 55906	
Phone: 977-286-8672	Cell: 977-208-1073	Fax: 977-286-1908	Email: JKANE@SCHNEPPNERINC.COM
Vehicle License Number (If Applicable):		Tag #:	

Location: 1305 7 TH STREET SOUTH, LACROSSE, WI 54601
Area to be occupied: Traffic Lane(s) <u>Parking Lane(s)</u> <u>Boulevard</u> <u>Sidewalk</u> <u>Alley</u>
Purpose for permit: BUILDING ERECTION / CONSTRUCTION FENCE
Additional Conditions: Liability Insurance Listing City of La Crosse As Additional Insured

Start Date: 10/30/19	End Date: 6/01/20
----------------------	-------------------

Invoice #:	Fee: \$ (\$35.00 first 5 days, \$2.00 each additional day)
Permit issued by:	
Comments:	

The undersigned understands and agrees to the following: 1) The permitted work shall comply with all permit provisions and conditions listed on and attached to this form; 2) That insurance requirements shall be met prior to approval either by submitting information with application or by keeping current information on file with the Engineering Dept.; 3) The applicant shall contact City Dispatch and the City Traffic Engineer 24 hours prior to the closure of any traffic lanes and shall provide an estimate of the duration of the closure. Temporary traffic control shall be provided and maintained by the applicant and shall comply with Part 6 of the *Manual on Uniform Traffic Control Devices (MUTCD)*.

Note: Once invoiced, application fees may not be refunded. Details of permit, including dates, may be modified with approval of the Engineering Department.

JEREMY KANE
(PRINT) AUTHORIZED REPRESENTATIVE


Project Manager
TITLE

10/24/19
DATE

[Signature]
(SIGN) AUTHORIZED REPRESENTATIVE

TITLE

DATE

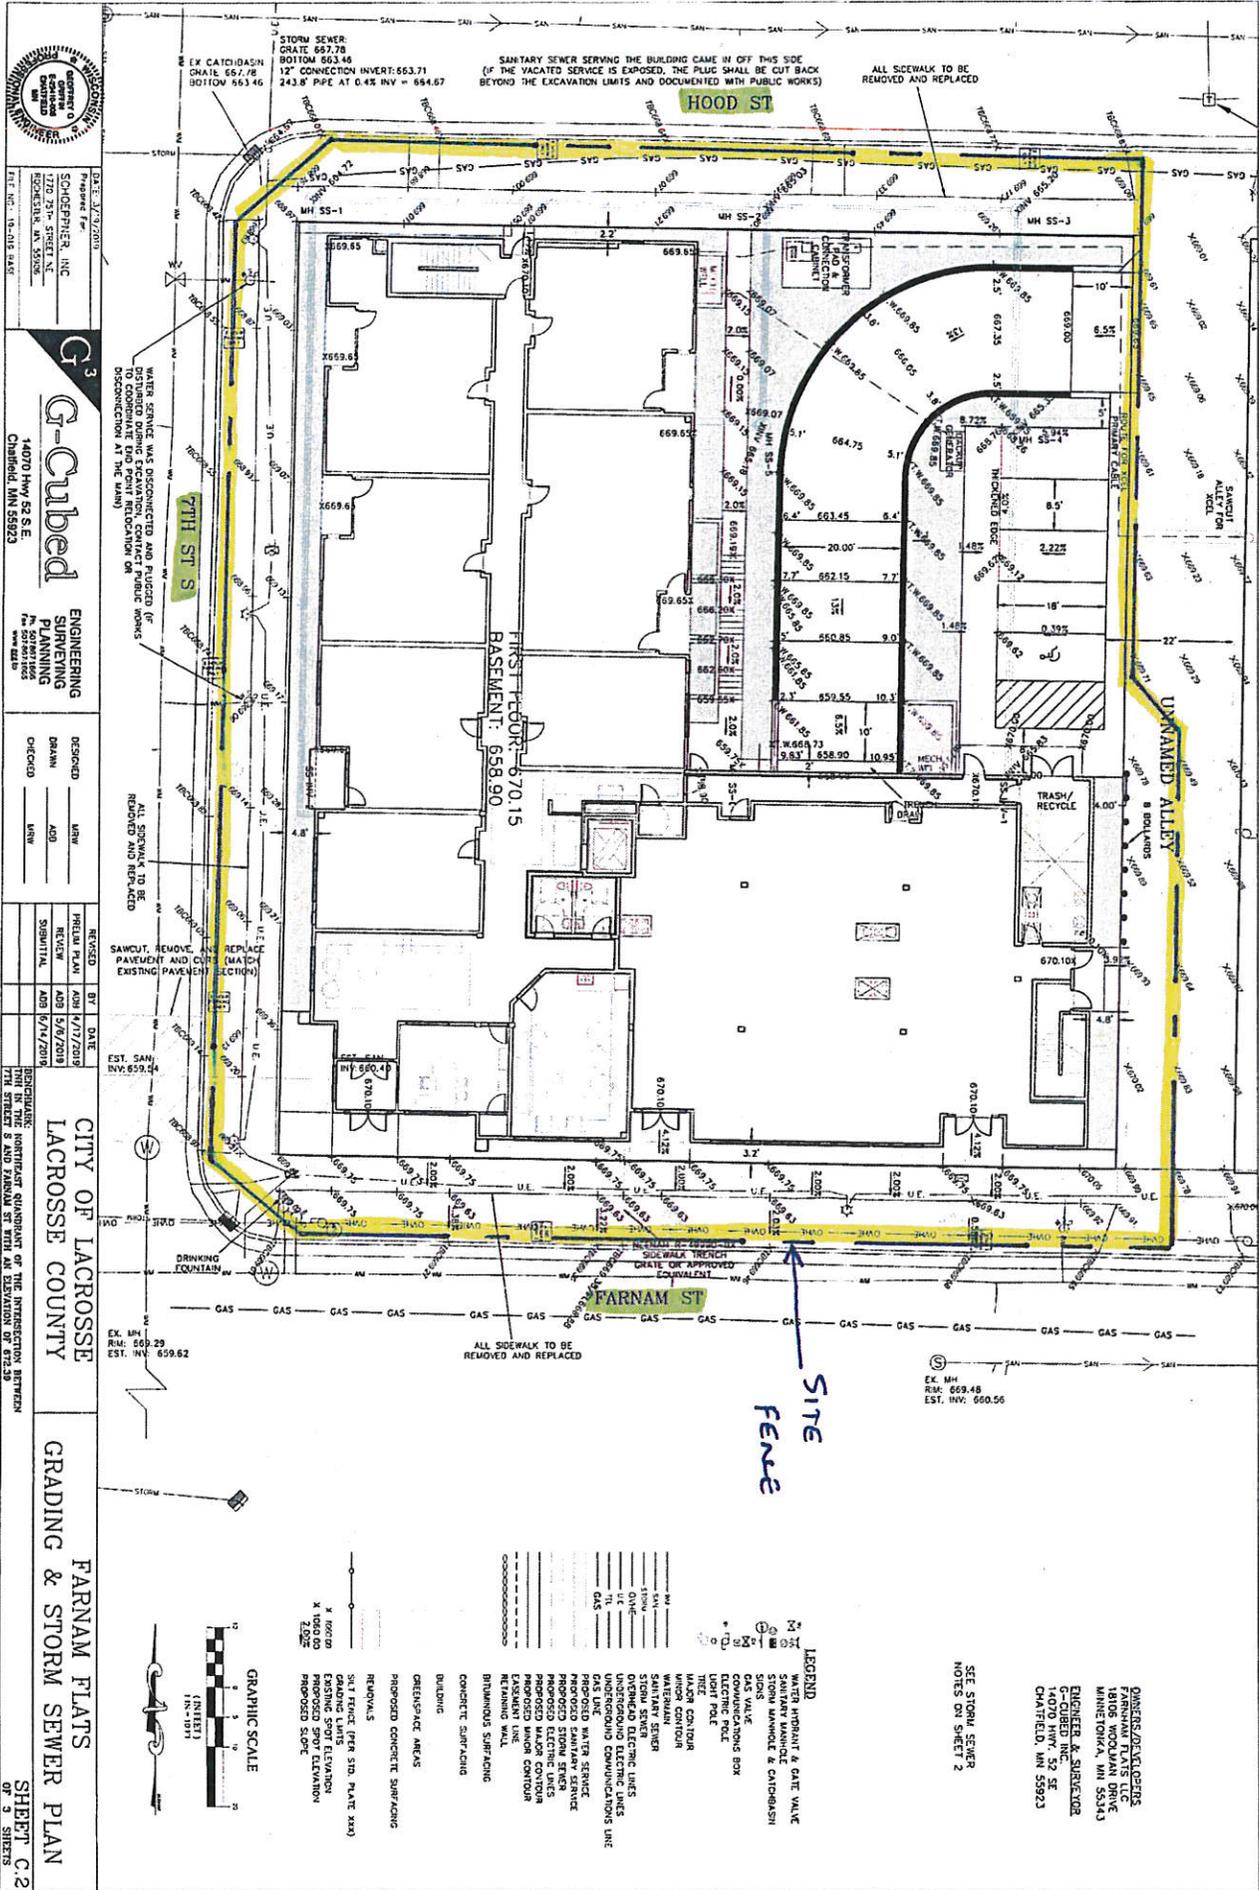

Prepared For:
 EST. NO. 18-018 DAK

G3
G-Cubed
 ENGINEERING
 SURVEYING
 PLANNING
 DESIGN
 1400 HWY 52 S.E.
 CHATFIELD, MN 55923

DESIGNED	DATE
DRAWN	AND
CHECKED	DATE

CITY OF LACROSSE
 LACROSSE COUNTY
 FARNAM FLATS
 GRADING & STORM SEWER PLAN

SHEET C.2
 OF 3 SHEETS

STORM SEWER
 GRADE: 657.78
 BOTTOM: 663.46
 12" CONNECTION INVERT: 663.71
 243.8' PIPE AT 0.4% INV = 664.67

SANITARY SEWER SERVING THE BUILDING CAME IN OFF THIS SIDE
 (IF THE VACATED SERVICE IS EXPOSED, THE PLUG SHALL BE CUT BACK
 BEYOND THE EXCAVATION LIMITS AND DOCUMENTED WITH PUBLIC WORKS)

ALL SIDEWALK TO BE
 REMOVED AND REPLACED

HOOD ST

UNNAMED ALLEY

FARNAM ST

 BASEMENT: 658.90

TRASH/RECYCLE

SAWCUT, REMOVE, AND REPLACE
 PAVEMENT AND CURB TO MATCH
 EXISTING PAVEMENT SECTION

ALL SIDEWALK TO BE
 REMOVED AND REPLACED

SEE STORM SEWER
 NOTES ON SHEET 2

- LEGEND**
 - EXISTING SPOT ELEVATION
 - PROPOSED SPOT ELEVATION
 - PROPOSED SLOPE
- GRAPHIC SCALE
 (IN FEET)
 1" = 10'-0"