



Change Order Request

Project: 1923025-02
La Crosse Center Expansion & Renovation
400 La Crosse Street
La Crosse, WI 54601

COR # 112.00

Date: 11/17/2020

To: Owner City of La Crosse
400 La Crosse Street
La Crosse, WI 54601

From: Kraus-Anderson Construction Company
151 East Wilson Street, Suite 100
Madison, WI 53703


PCO # 179 - Seq 5 CMF Structural Enclosure

Item #	Description	Vendor	Amount
1	Revised East Clerestory framing.	H.J. Martin & Sons, Inc.	\$53,494.00
Total For Change Order			\$53,494.00

Approved By: City of La Crosse

Signed: _____ **Date:** _____

Submitted By: Kraus-Anderson Construction Company

Signed: 
6867371012384A6...
Date: 11/17/2020 | 2:45 PM CST

Accepted By: I & S Group, Inc.

Signed: 
B2D92ADECT6949C...
Date: 11/19/2020 | 7:20 AM CST

320 S. Military Avenue
P.O. Box 11387
Green Bay, WI 54307-1387
Phone: (920) 494-3461
Fax: (920) 494-4177
Website: www.hjmartin.com



WALLS & CEILING DIVISION

Change Order / Additional Work Request Form

To: Peter Linsmeier	From: Wyatt Tompkins
Co: Kraus Anderson Construction	Phone: 920-655-3414
Fax:	Date: 11/07/2020
Re: PCO #187 – PR #24	Pages:

Project: La Crosse Center Expansion & Remodel

Change Order/Additional Work Summary:

Revised steel sequence 5 to light gauge stud framing due to movement potential from snow loads.

(Credit for East Clerestory framing – 113 LF and for G1 wall – 94LF)

Labor: (\$12,826.00)
Material: (\$7,020.00)

(Add for new East Clerestory framing – 113 LF, bearing wall adjacent to existing arena wall – 94 LF, and 8” joist ceiling – 94 LF)

Labor: \$47,267.00
Material: \$26,073.00

This CO/AWR was originated by ___Sub-Contractor ___X_General Contractor ___Architect ___Owner, and I/we do hereby recommend acceptance and approval of the change to the contract with an ___X_Increase ___Decrease ___No Change, of the following amount:

FOR THE SUM OF: \$53,494.00

If this is acceptable, please issue a signed change order (or sign and return this form) so we can proceed as soon as possible. This proposal may be accepted within 30 days of its date, and will become a binding contract upon such acceptance by purchaser subject to review by seller. Please contact us for confirmation if time runs beyond 30 days. There are no representations, promises, warranties or agreements, not expressed herein. H.J. Martin & Son, Inc. is not able to proceed with this work without a signed change order.

Please feel free to call if you have any questions and/or concerns.

Accepted _____, 20____



H.J. MARTIN & SON, INC.

By _____

By _____

General Contractor

Project Manager

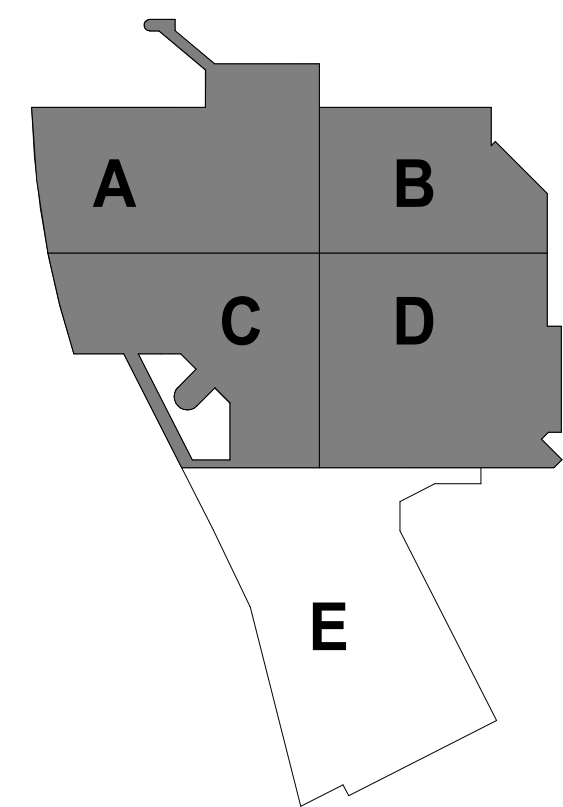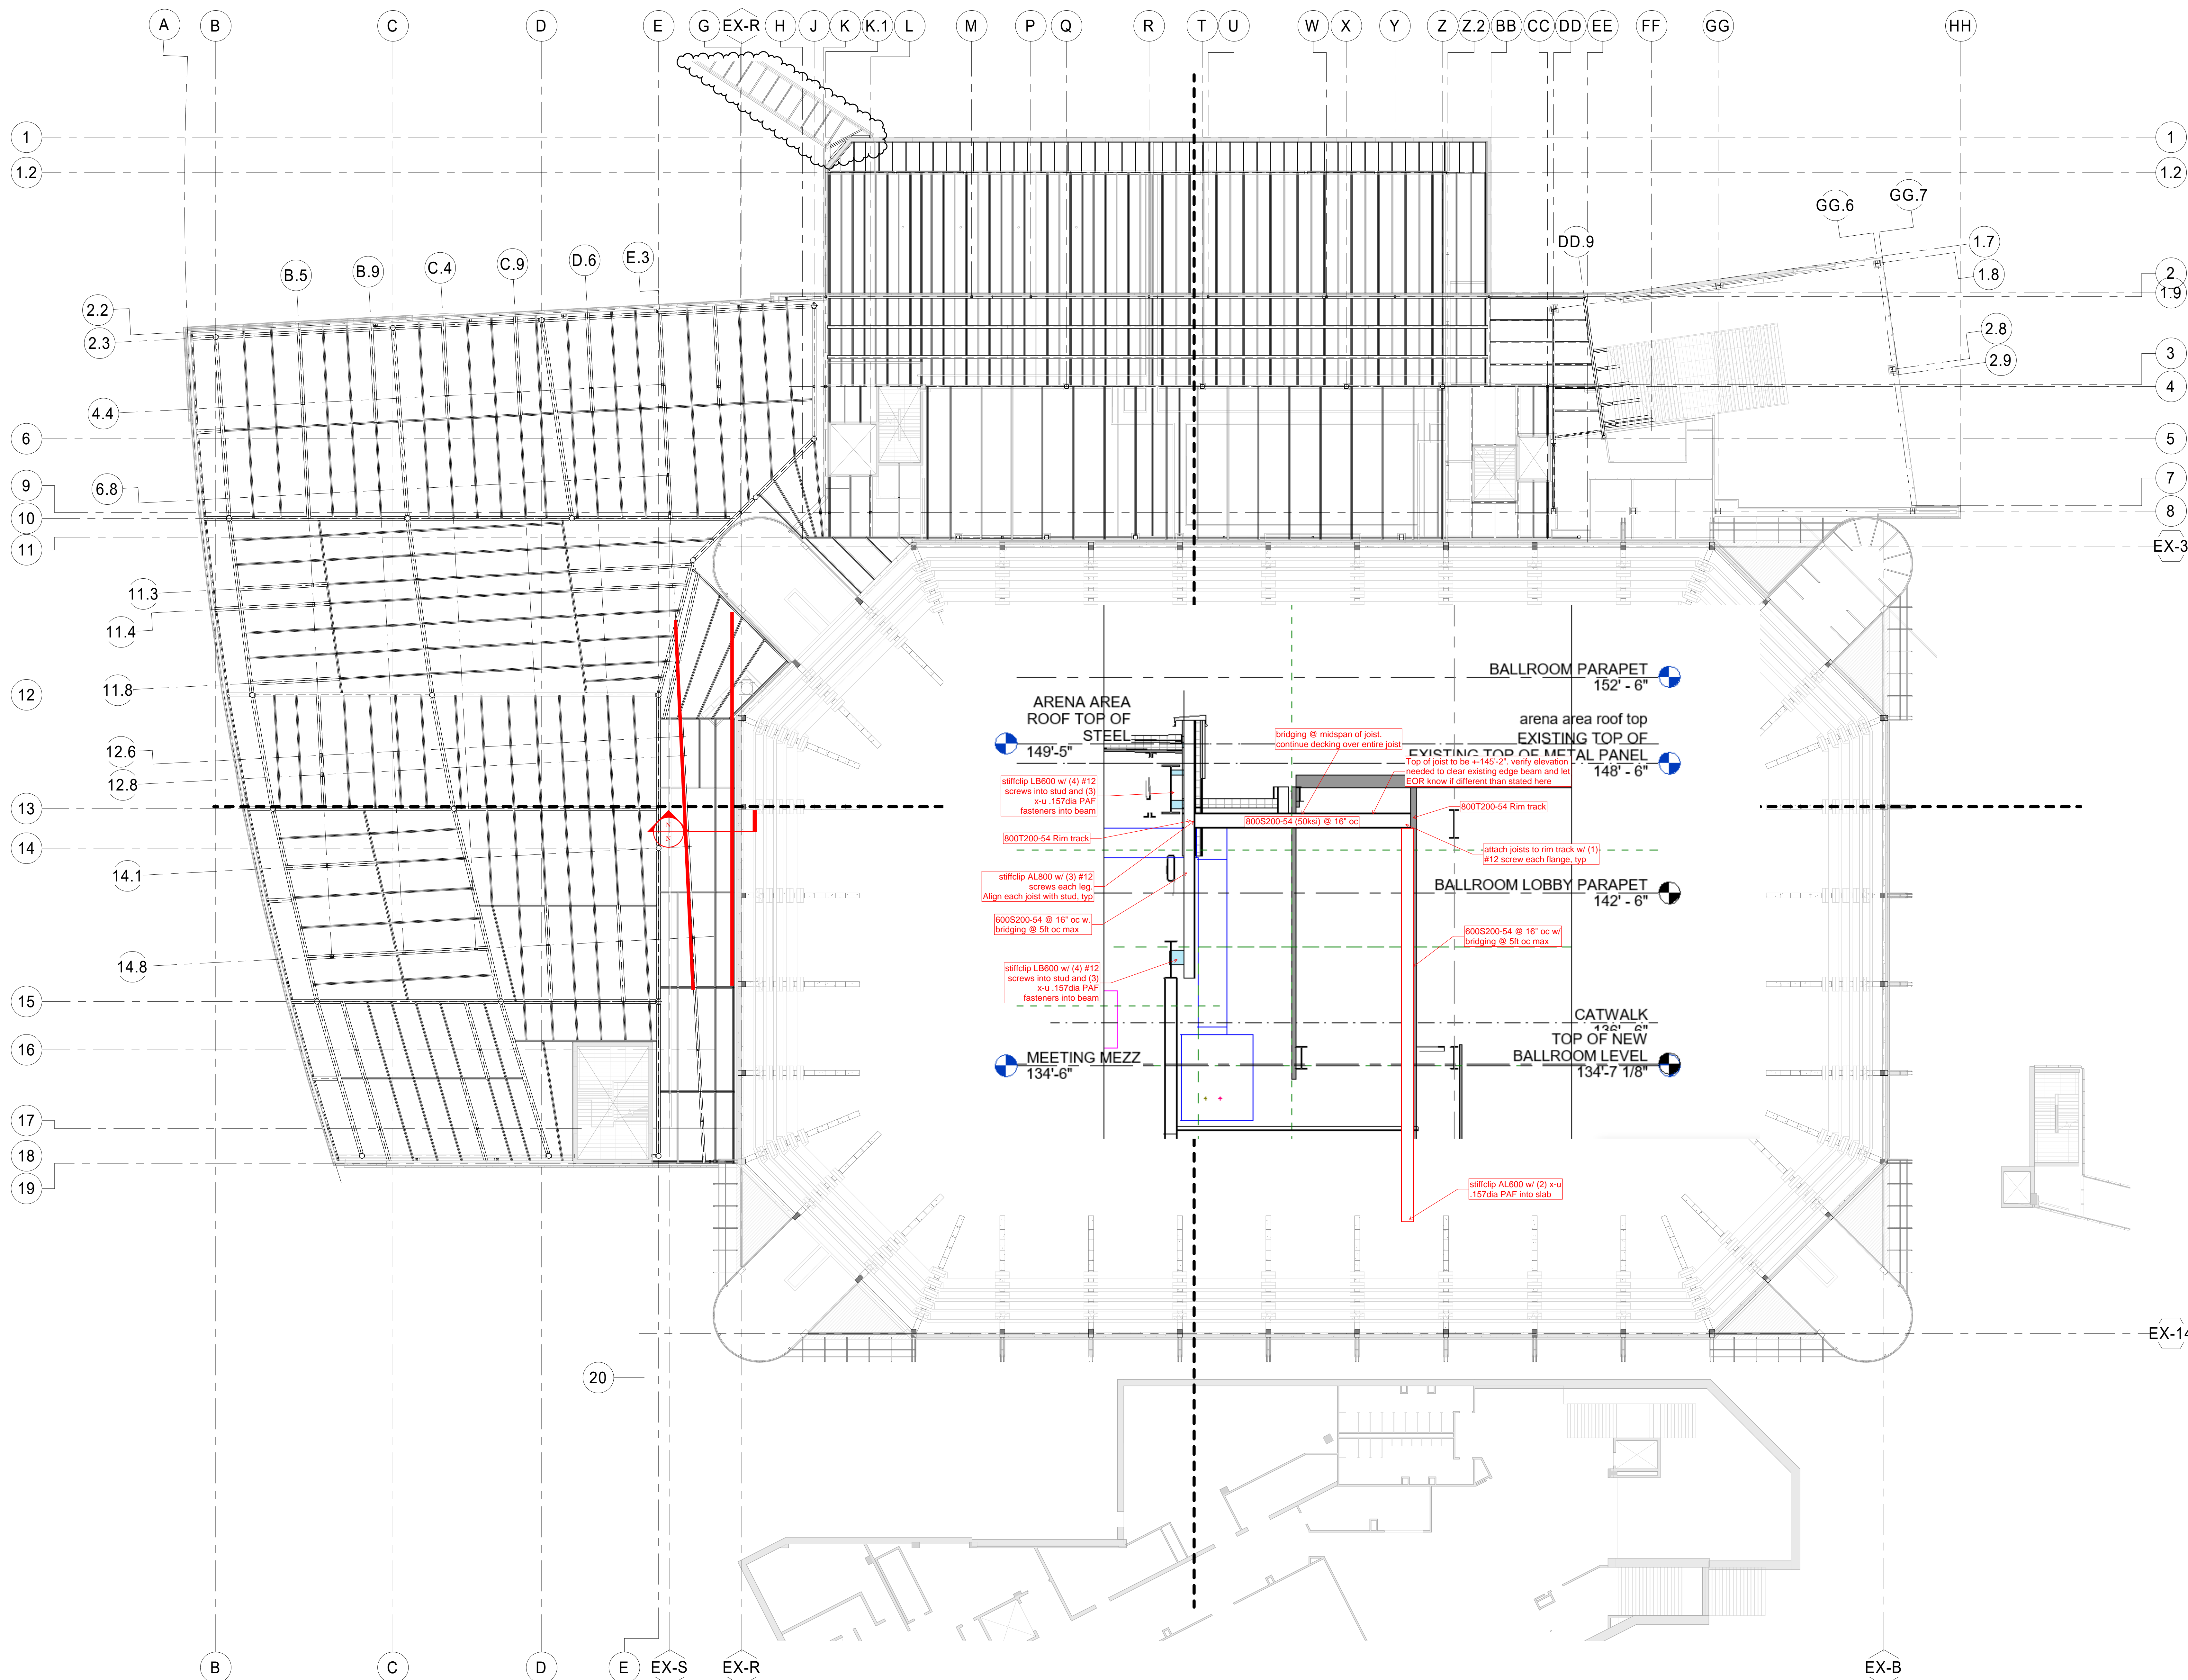

KEYPLAN

THIS DOCUMENT IS THE PROPERTY OF I & S GROUP, INC. AND MAY NOT BE USED, COPIED OR DUPLICATED WITHOUT PRIOR WRITTEN CONSENT.

PROJECT

LA CROSSE CENTER EXPANSION & RENOVATION

LA CROSSE WISCONSIN

REVISION SCHEDULE		
DATE	DESCRIPTION	BY
11/01/19	BP2 ADDENDUM 04	RAM
01/17/20	BP2 PR 04	RAM
03/10/20	BP2 PR 09	RAM
03/30/20	PR 10	RAM
04/30/20	PR 12	RAM

PROJECT NO.	16-19990
FILE NAME	19990 Struct R18.rvt
DRAWN BY	RAM
DESIGNED BY	AJW
REVIEWED BY	NJE
ORIGINAL ISSUE DATE	10/10/19
CLIENT PROJECT NO.	

TITLE

BALLROOM LEVEL FLOOR FRAMING PLAN - OVERALL

SHEET

2S1-25

REFERENCE SCALE
1" = 1'-0"
0 1/4" 1/2" 1" 2"

1 BALLROOM LEVEL FLOOR FRAMING PLAN - OVERALL
1/16" = 1'-0"