

BUILDER  
**DAVE RUDRUD**  
608 386 3751

PLAN DATE, REVISIONS			
3	03.05.21	REVISIONS	KMG
2	01.13.21	FINALS	KMG
1	01.11.21	PRELIMINARY	KMG
NO.	DATE:	DESCRIPTION:	BY:

OWNER GREG GROB  
PROJECT # 012021-1  
ADDRESS: 1024 CASS ST  
LA CROSSE WI 54601


EMAIL:  
PHONE:

SHEET NUMBER


**A 4**

SHEET 4 OF 6

**UPPER FLOOR  
PLAN**

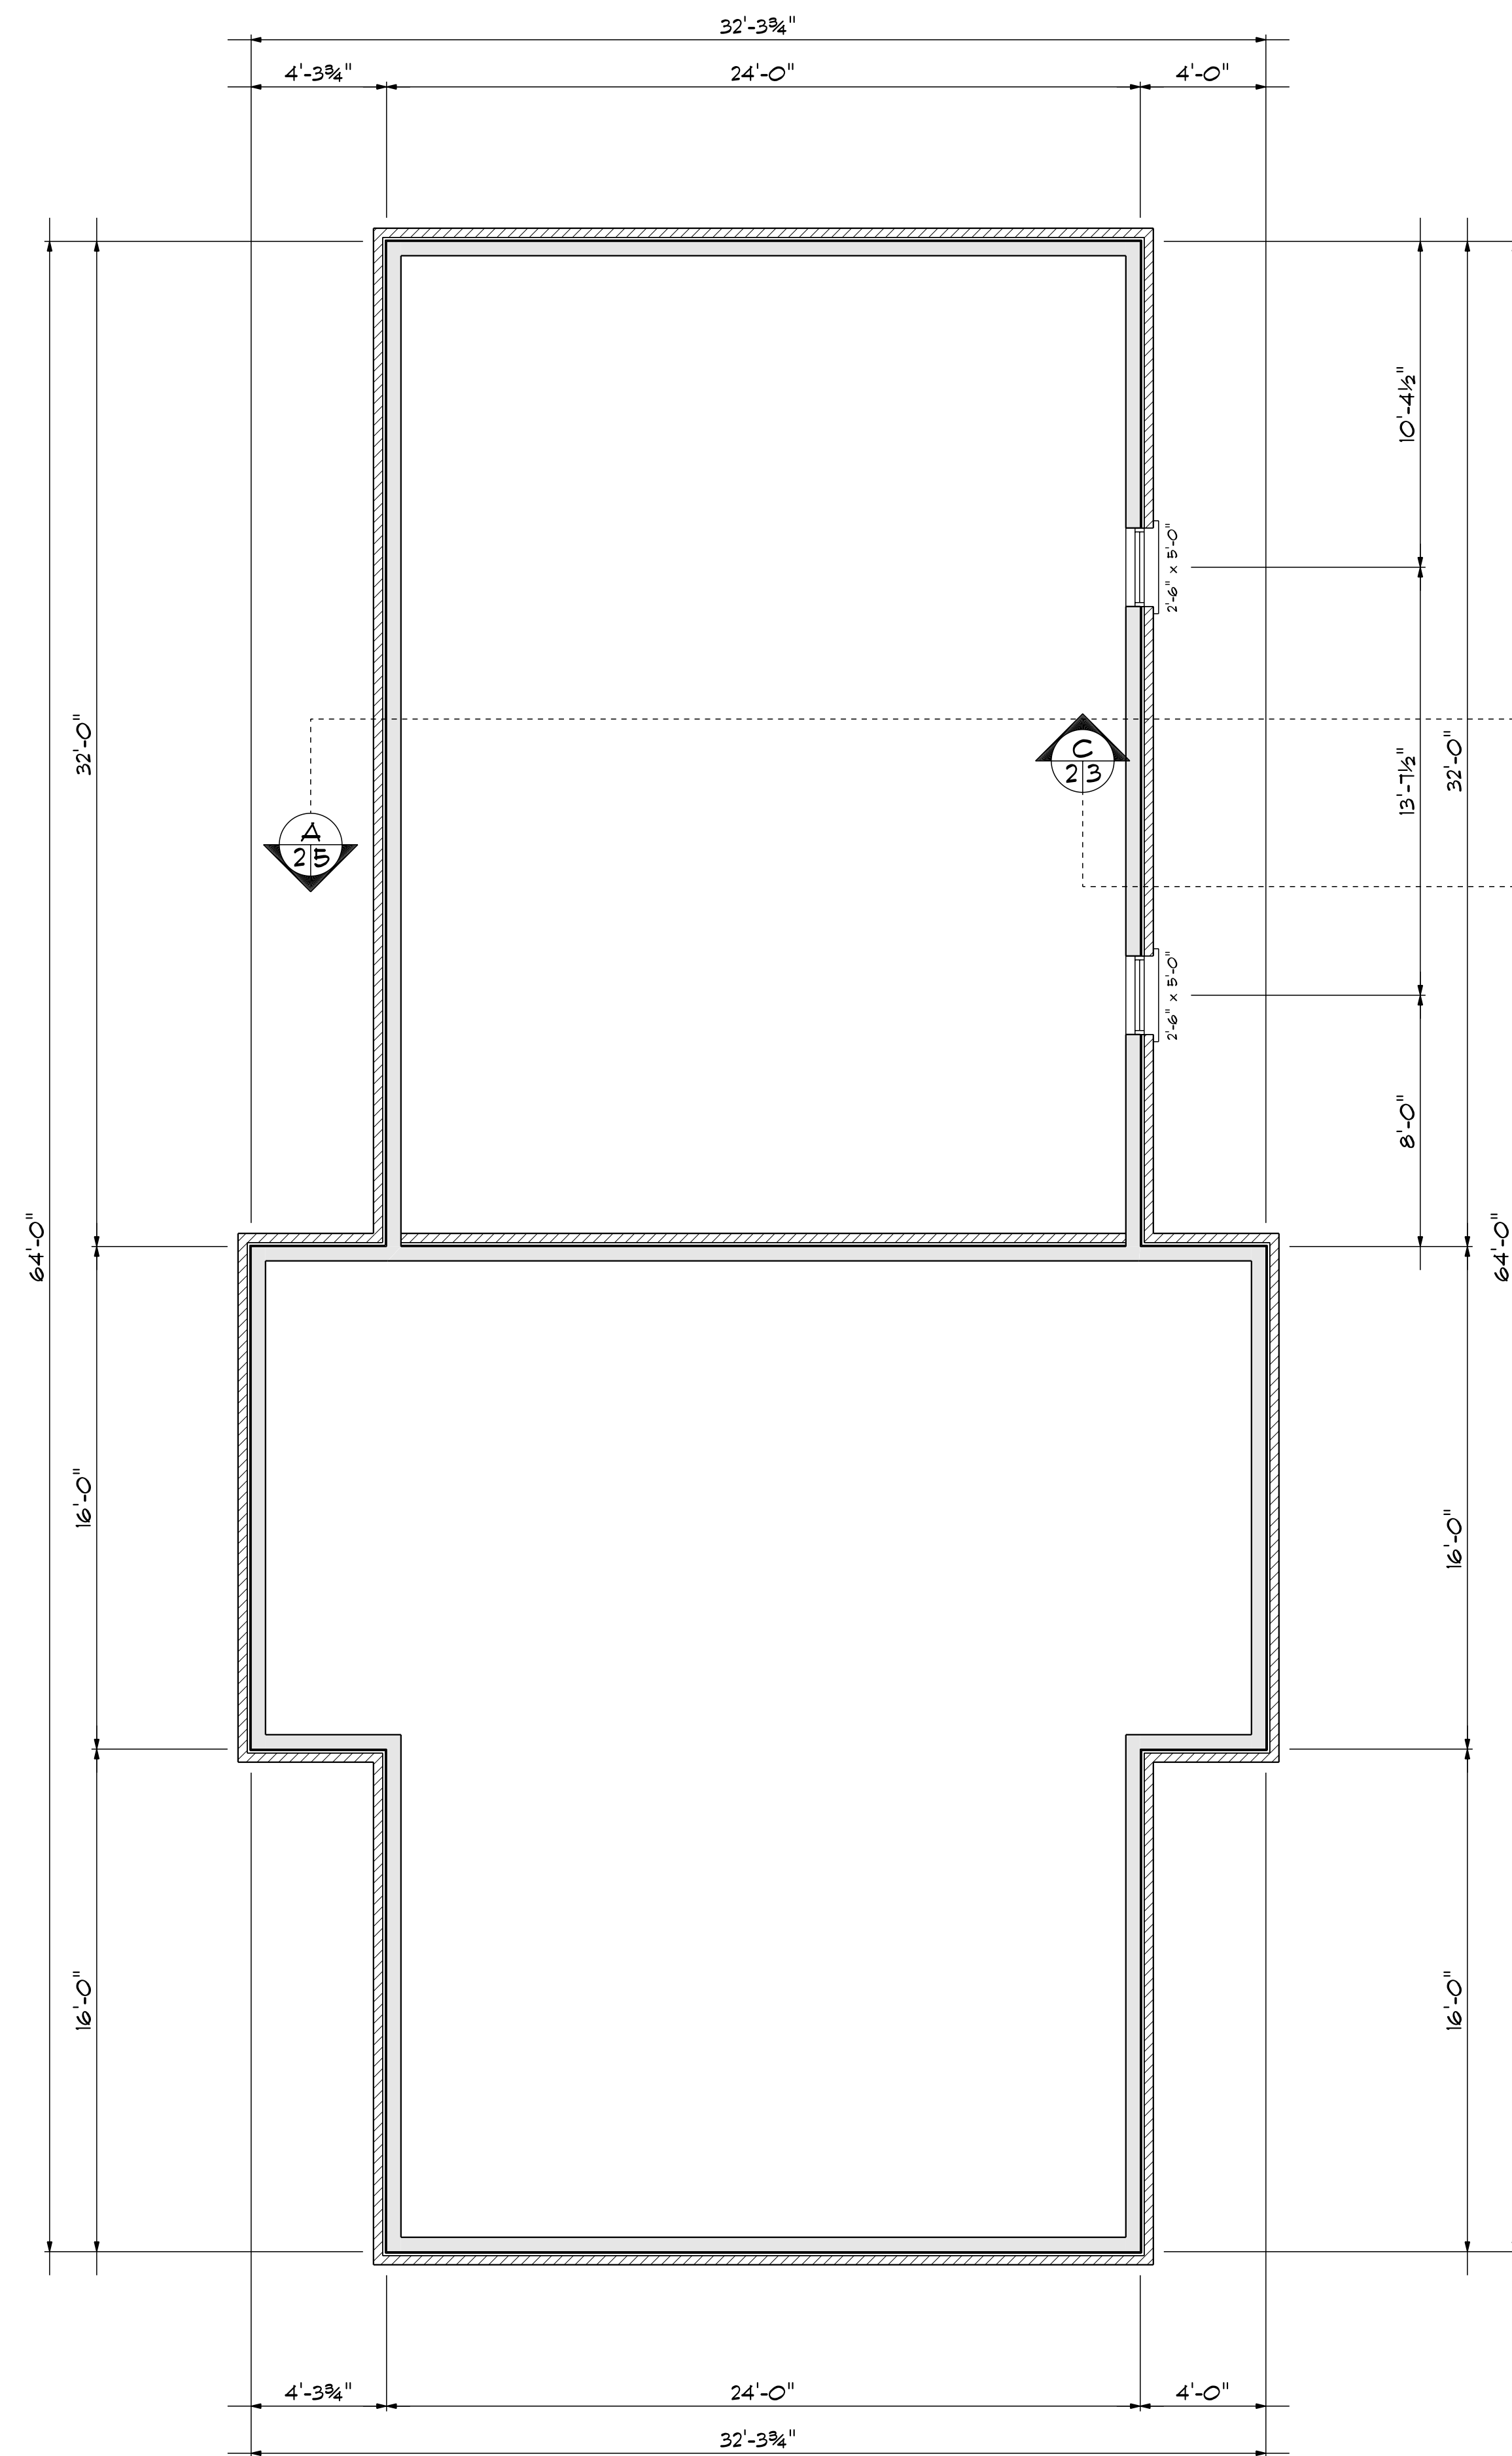

**UPPER FLOOR FLOOR**  
SCALE: 1/4" = 1'-0"

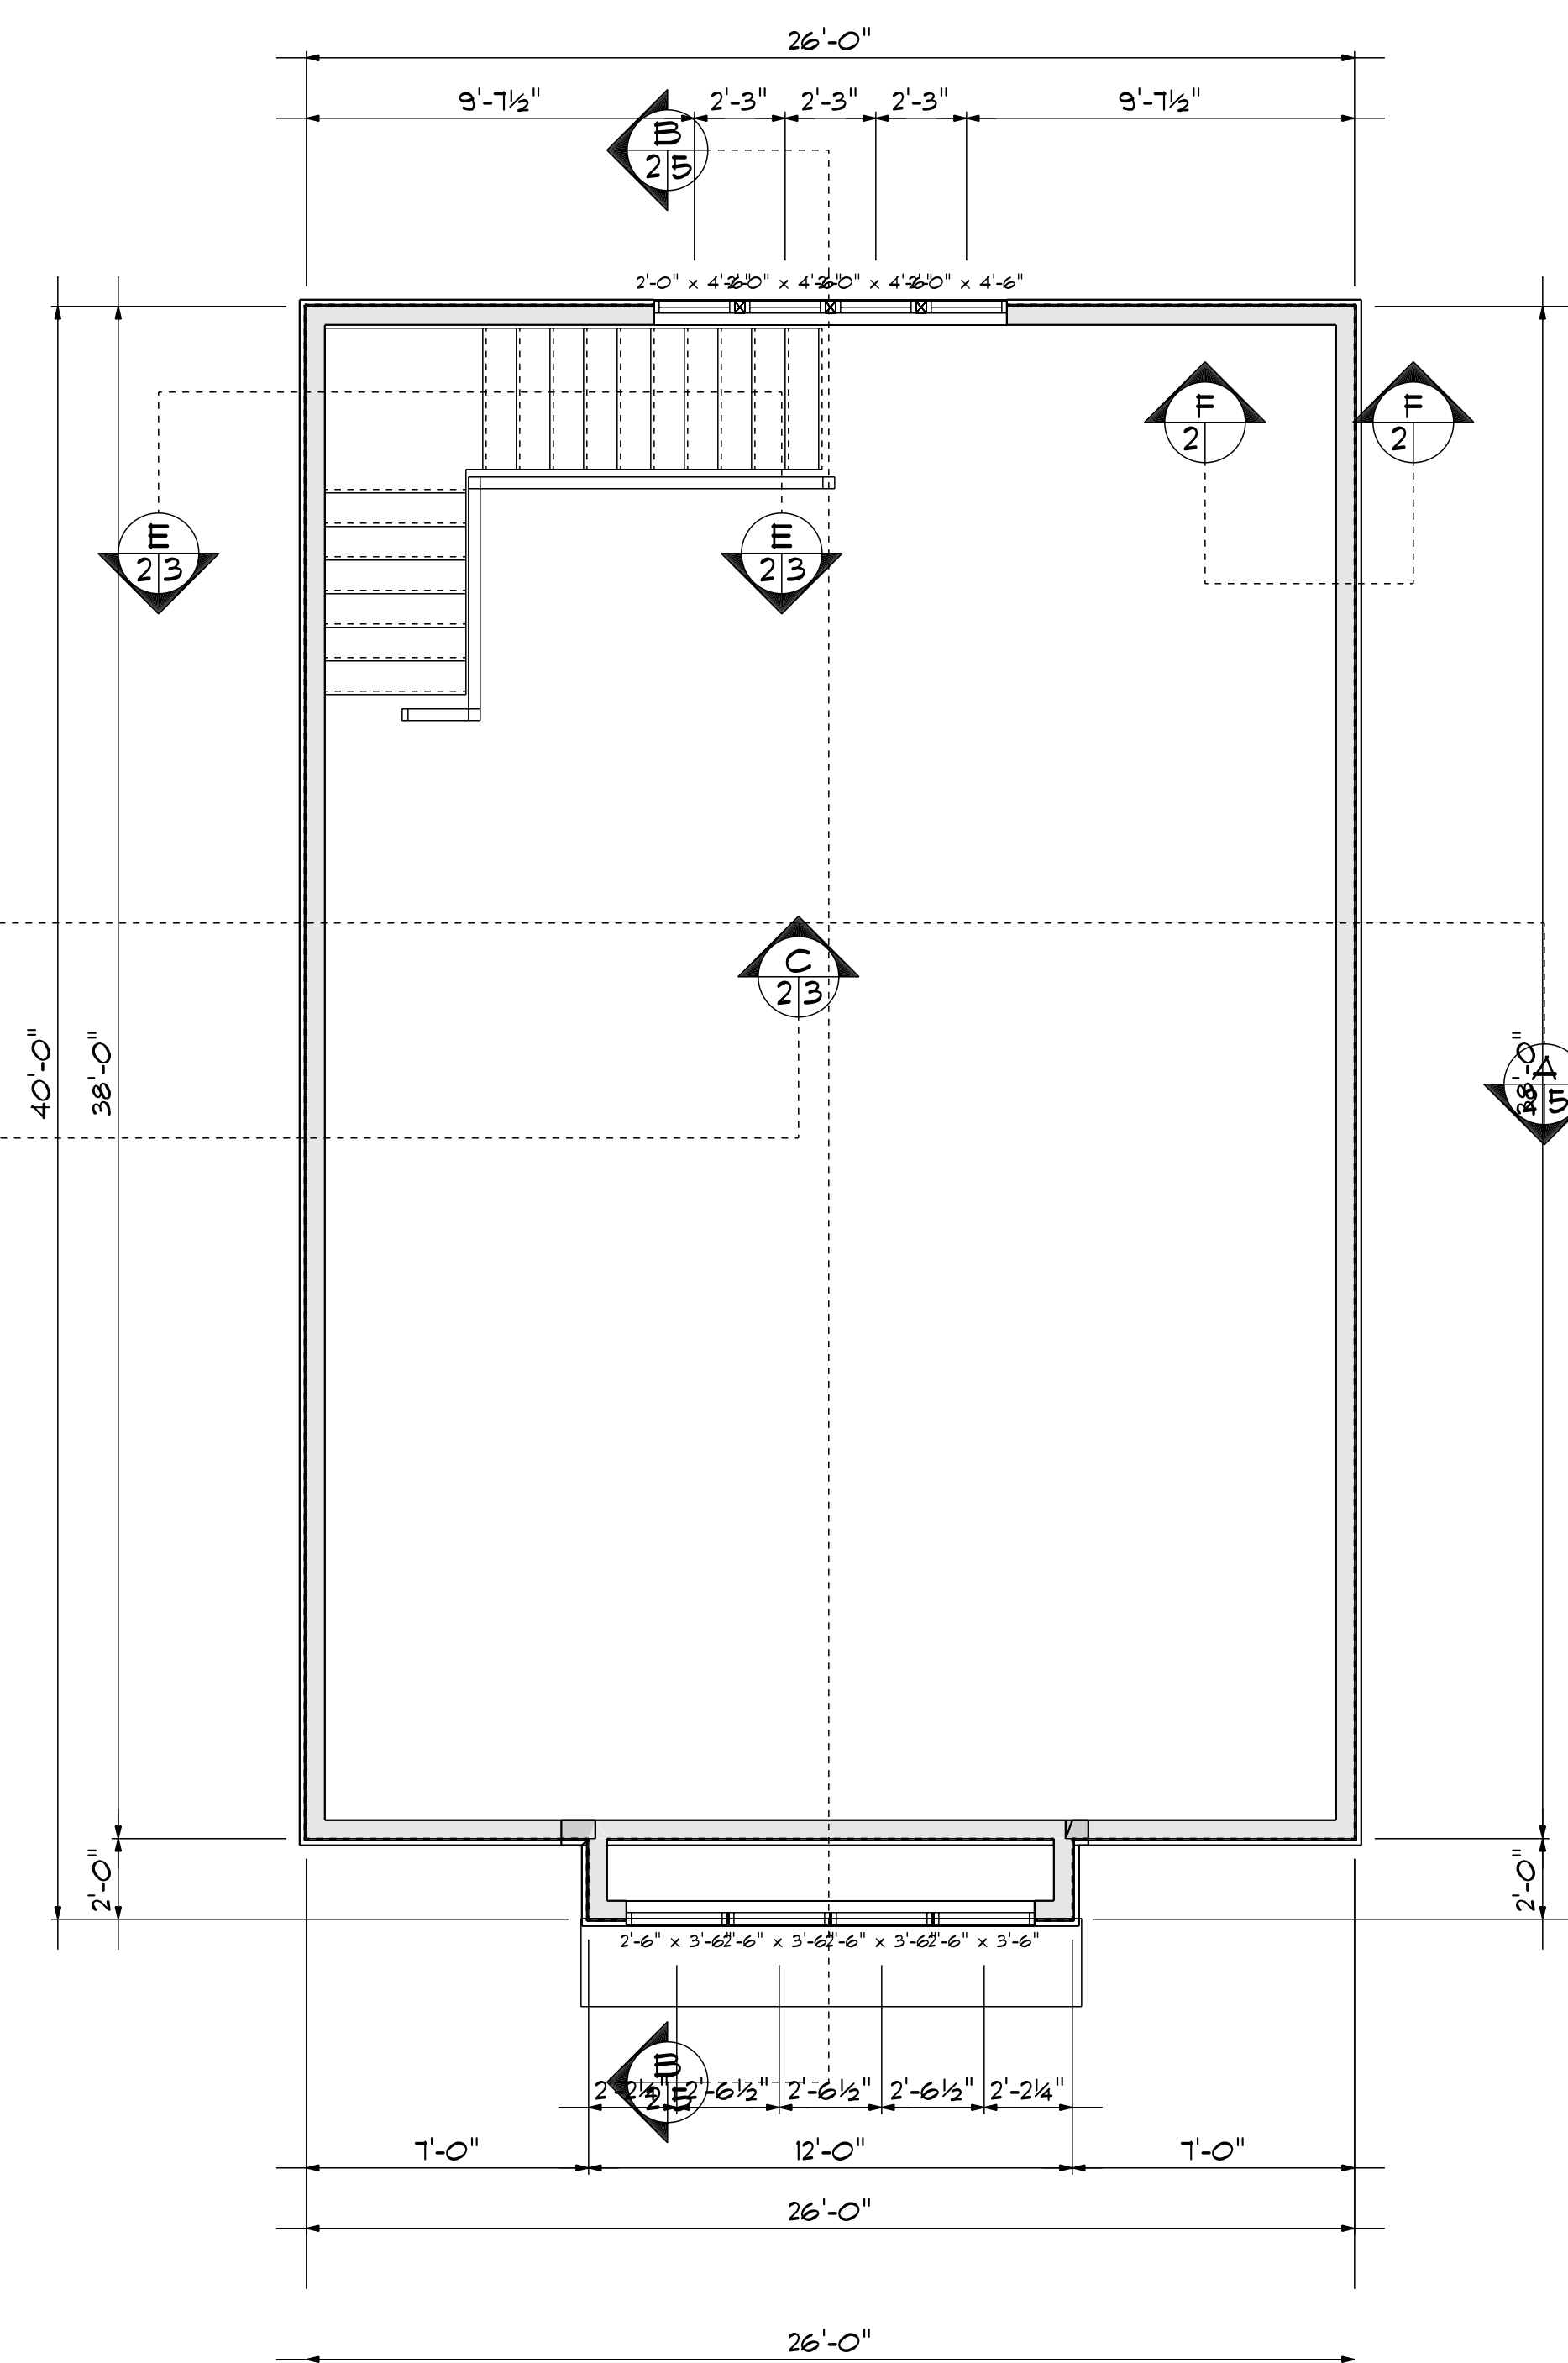

**FINAL PLANS**