



REGISTERED ENGINEERS
AND LAND SURVEYORS
MUNICIPAL AND INDUSTRIAL
CONSULTANTS



Jesse Wiley

DAVY ENGINEERING CO.
115 6th Street South, Box 2076
La Crosse, WI 54602-2076
(608) 782-3130 • Fax (608) 784-6611
info@davyinc.com

**LA CROSSE
FIRE DEPARTMENT**
Division of Community
Risk Management
Plans
Conditionally Approved
See Correspondence and/or annotation on plans
Plan Reviewer: *Condy* Date: **Jul 08, 2022**
City of La Crosse
www.cityoflacrosse.org

**THIS PLAN MUST BE KEPT
ON JOBSITE AT ALL TIMES**

City of La Crosse Inspector

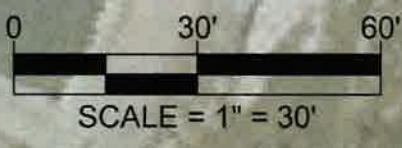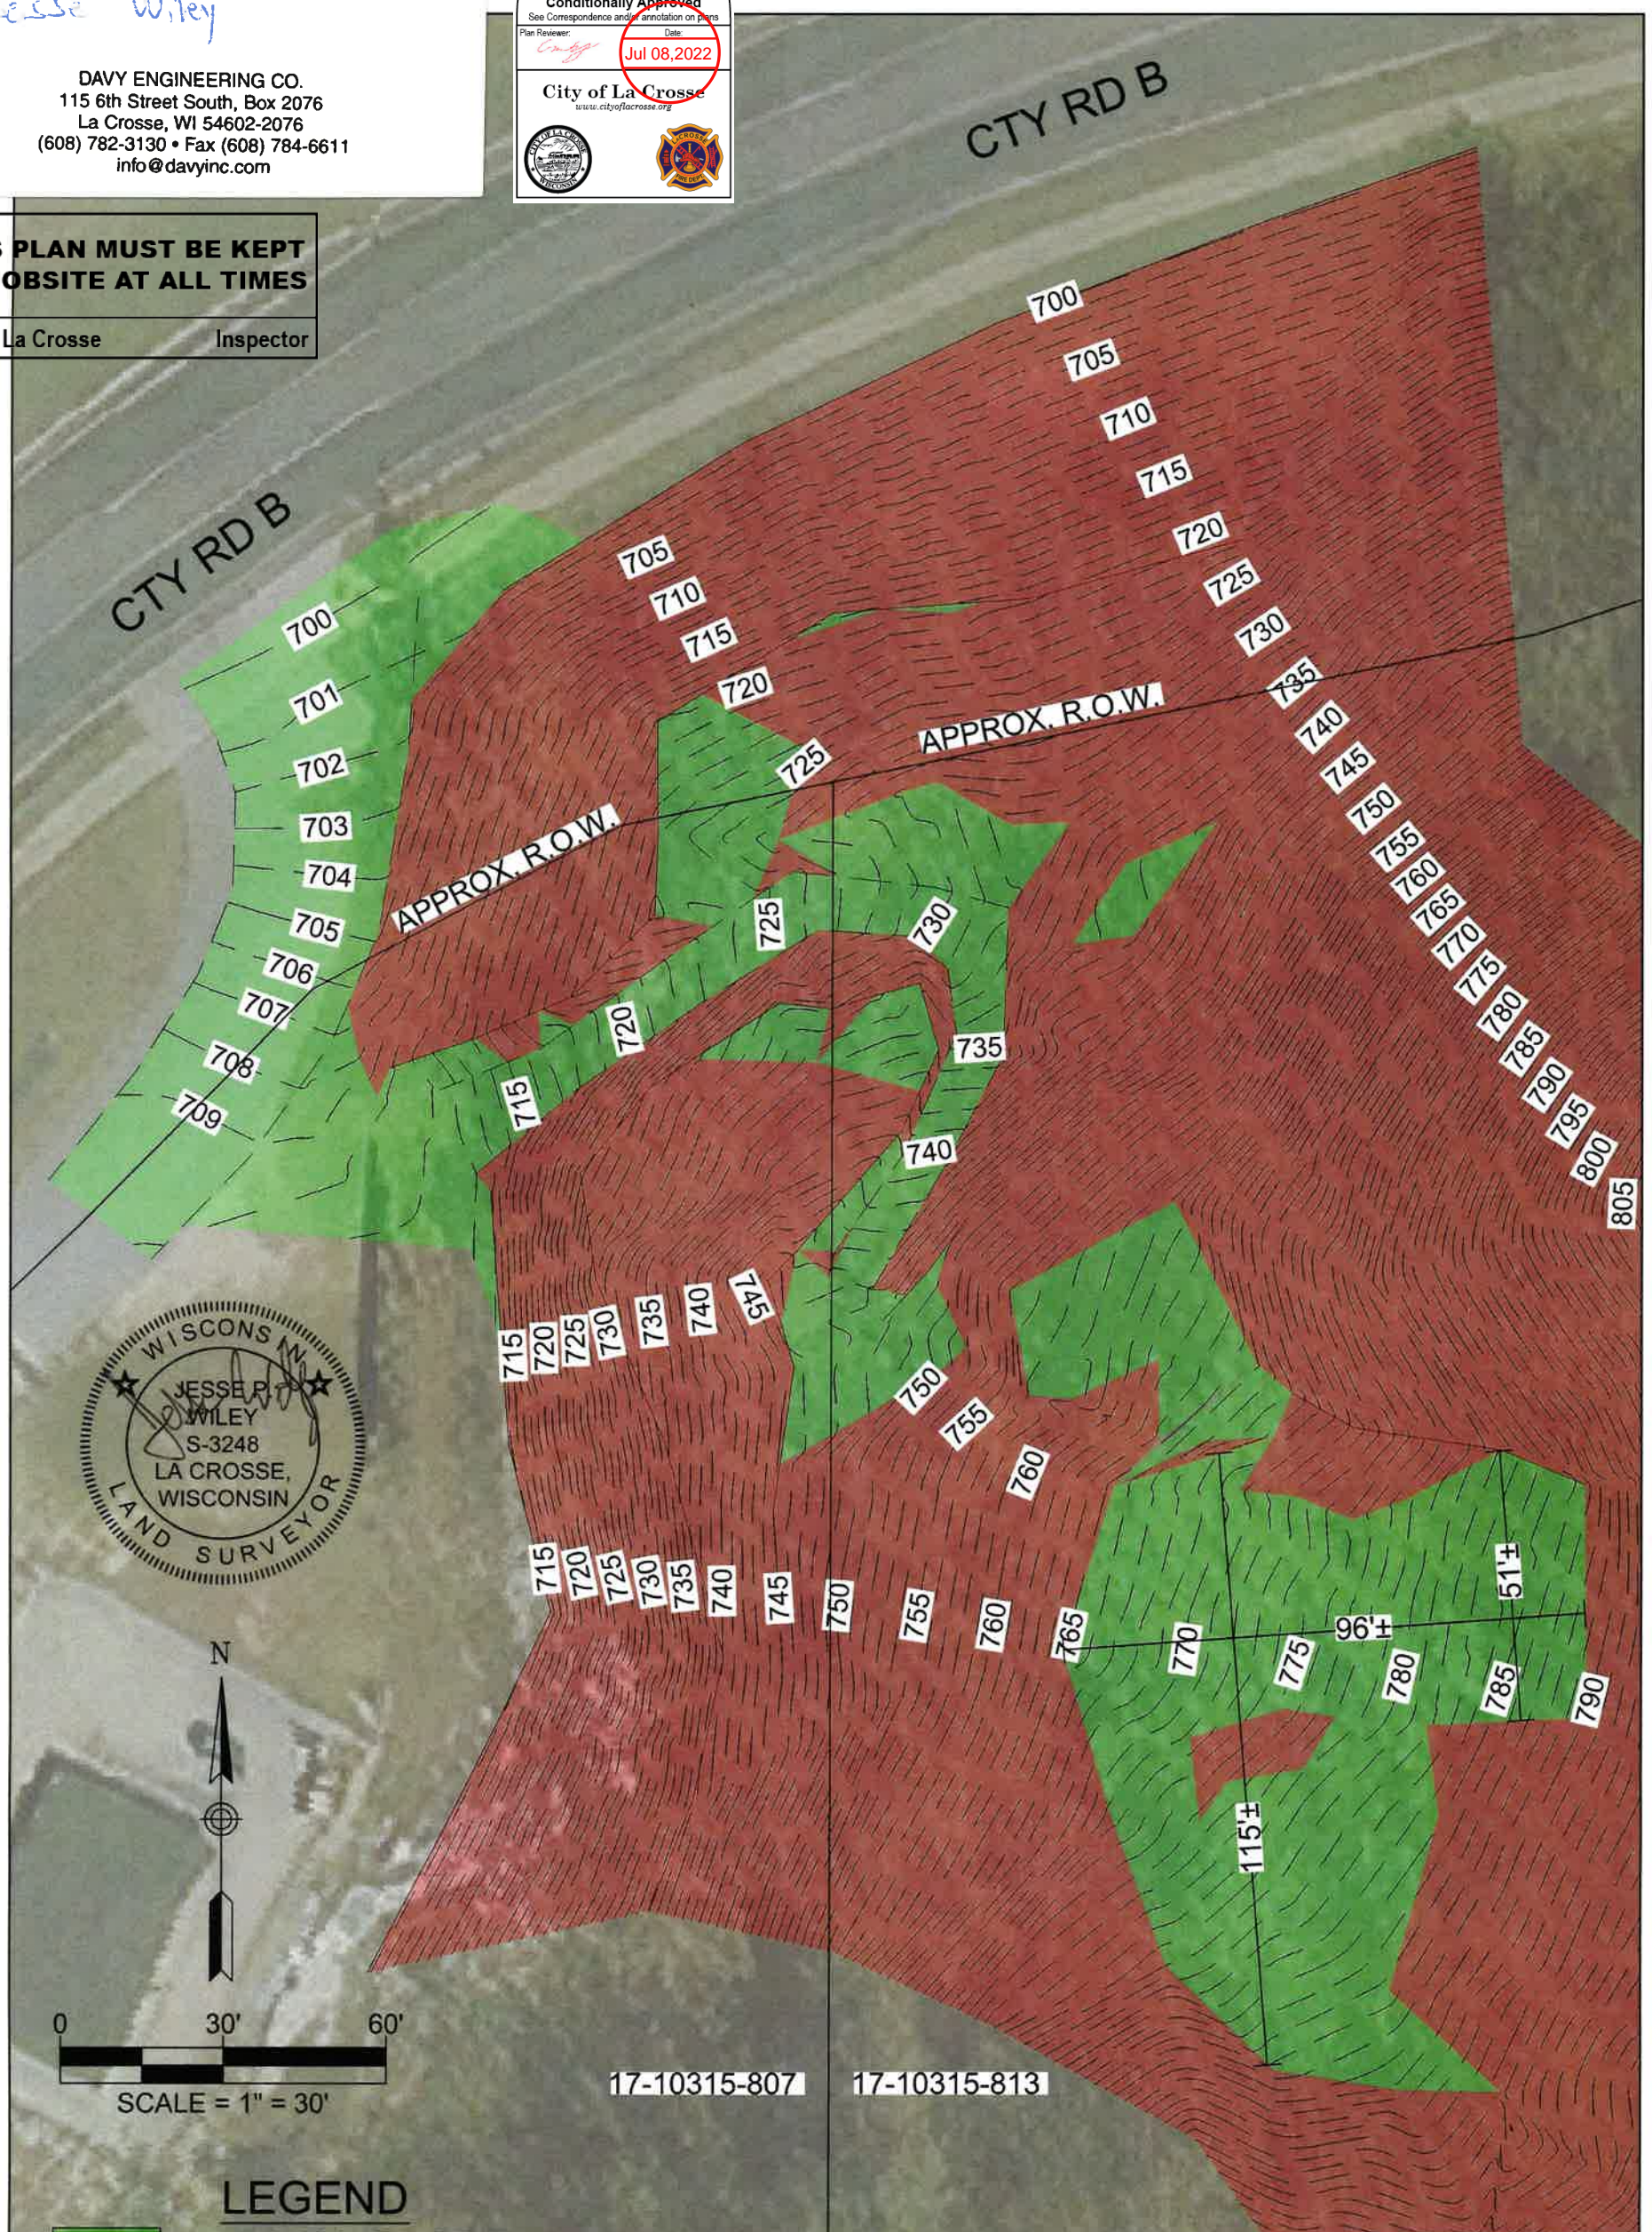

17-10315-807 17-10315-813

- LEGEND**
- < 30% SLOPE
 - > 30% SLOPE

NO BOUNDARY SURVEY PERFORMED.
ALL PROPERTY/R.O.W. LINES SHOWN
ARE APPROXIMATE AND FOR DISPLAY
PURPOSES ONLY.

DAVY ENGINEERING DAVY ENGINEERING CO.
LA CROSSE, WISCONSIN

TOPOGRAPHIC SURVEY EXHIBIT FOR:
TOP NOTCH AUTO
3404 CO RD B
LA CROSSE, WI

DATE 04/21/2022	DRAWN BY: KK/JPW	PROJECT NUMBER 12438-002.120	SHEET 1 OF 1
--------------------	---------------------	---------------------------------	-----------------