
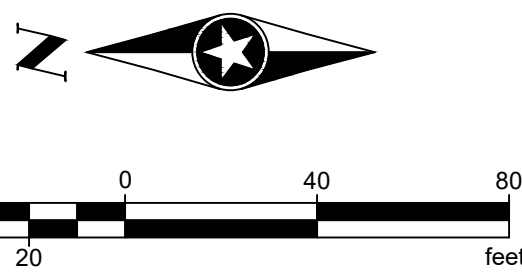



Save: 4/14/2020 2:56 PM mgwagner.Plot: 1/29/2021 1:40 PM \\seh\h\Projects\PT\SCANS\148296\5-final.dwg sheet1 of 148296_LS.dwg

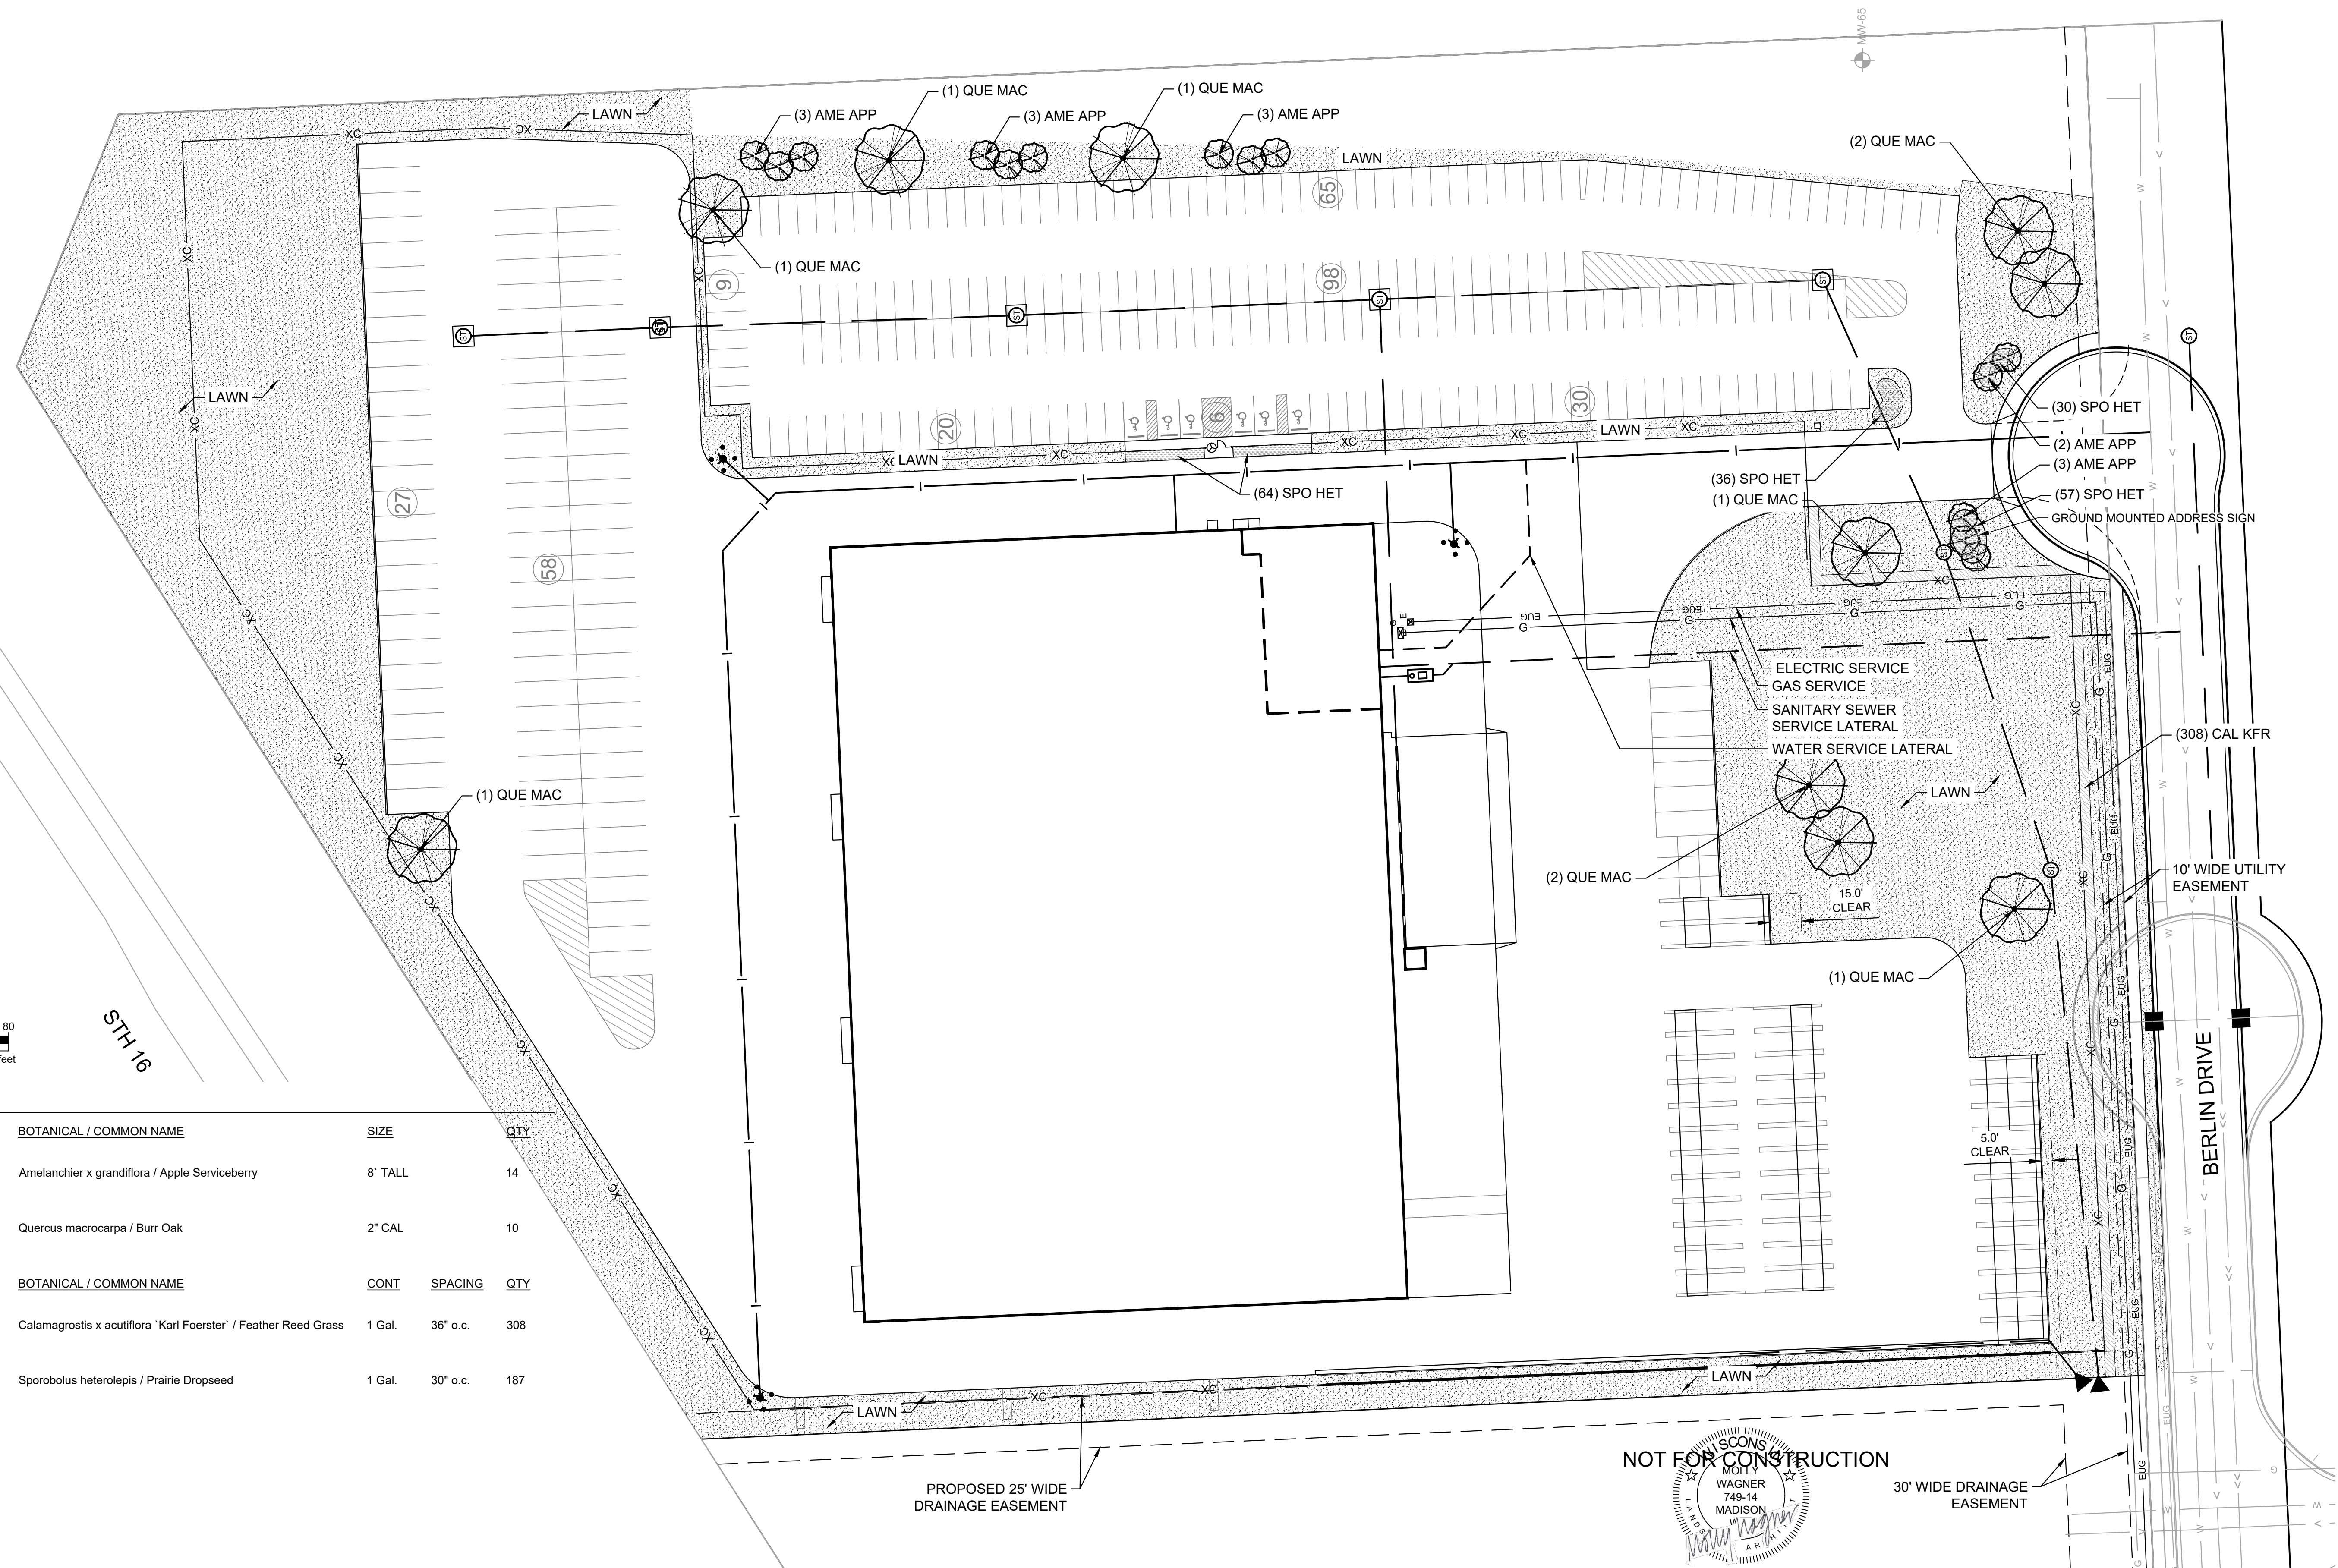

PLANT SCHEDULE

DECIDUOUS TREES	CODE	BOTANICAL / COMMON NAME	SIZE	QTY
	AME APP	Amelanchier x grandiflora / Apple Serviceberry	8' TALL	14
	QUE MAC	Quercus macrocarpa / Burr Oak	2" CAL	10

GROUND COVERS	CODE	BOTANICAL / COMMON NAME	CONT	SPACING	QTY
	CAL KFR	Calamagrostis x acutiflora 'Karl Foerster' / Feather Reed Grass	1 Gal.	36" o.c.	308
	SPO HET	Sporobolus heterolepis / Prairie Dropseed	1 Gal.	30" o.c.	187

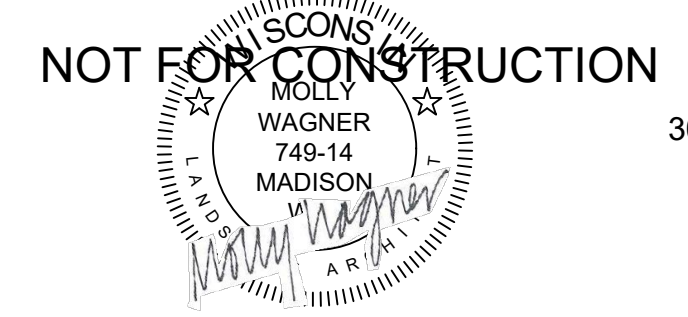

DRAWN BY:	MGW			
DESIGNER:	2	MGW	01/29/2021	MODIFIED PLANTING AROUND ADDRESS SIGN
CHECKED BY:	1	MGW	04/15/2020	ADDED SOUND WALL, STORM SEWER & PRIVATE WATERMAIN DETAILS
DESIGN TEAM	NO.	BY	DATE	REVISIONS

PHONE: 608.782.3161
329 JAY STREET, SUITE 301
LA CROSSE, WI 54601-4034
www.sehinc.com

**FED EX - LA CROSSE
DISTRIBUTION CENTER
LA CROSSE, WI**

LANDSCAPE PLAN

FILE NO. SCANP_148296	L 1.00
DATE 01/29/2021	OF 16