
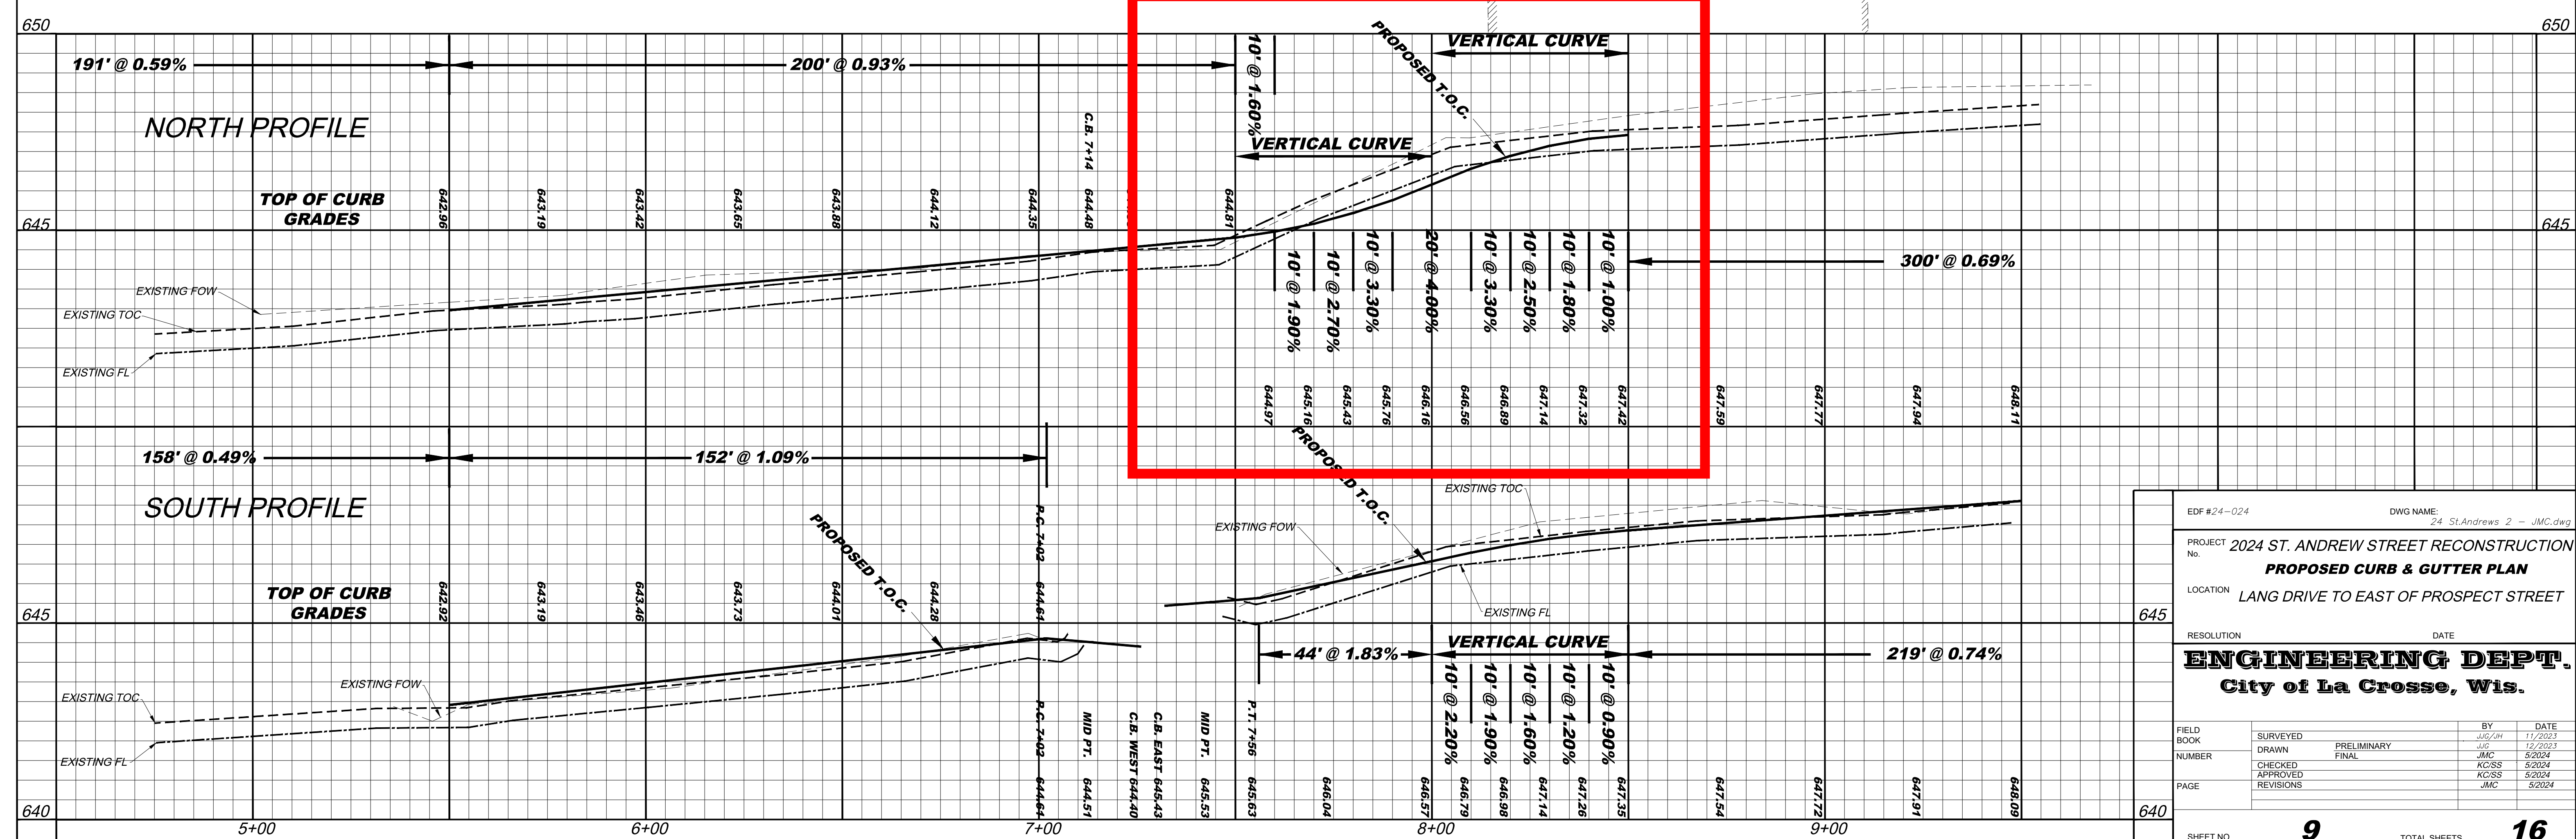


SCALE: 1"=20' H
1"=2' V
ELEVATIONS SHOWN ARE NAVD 1988

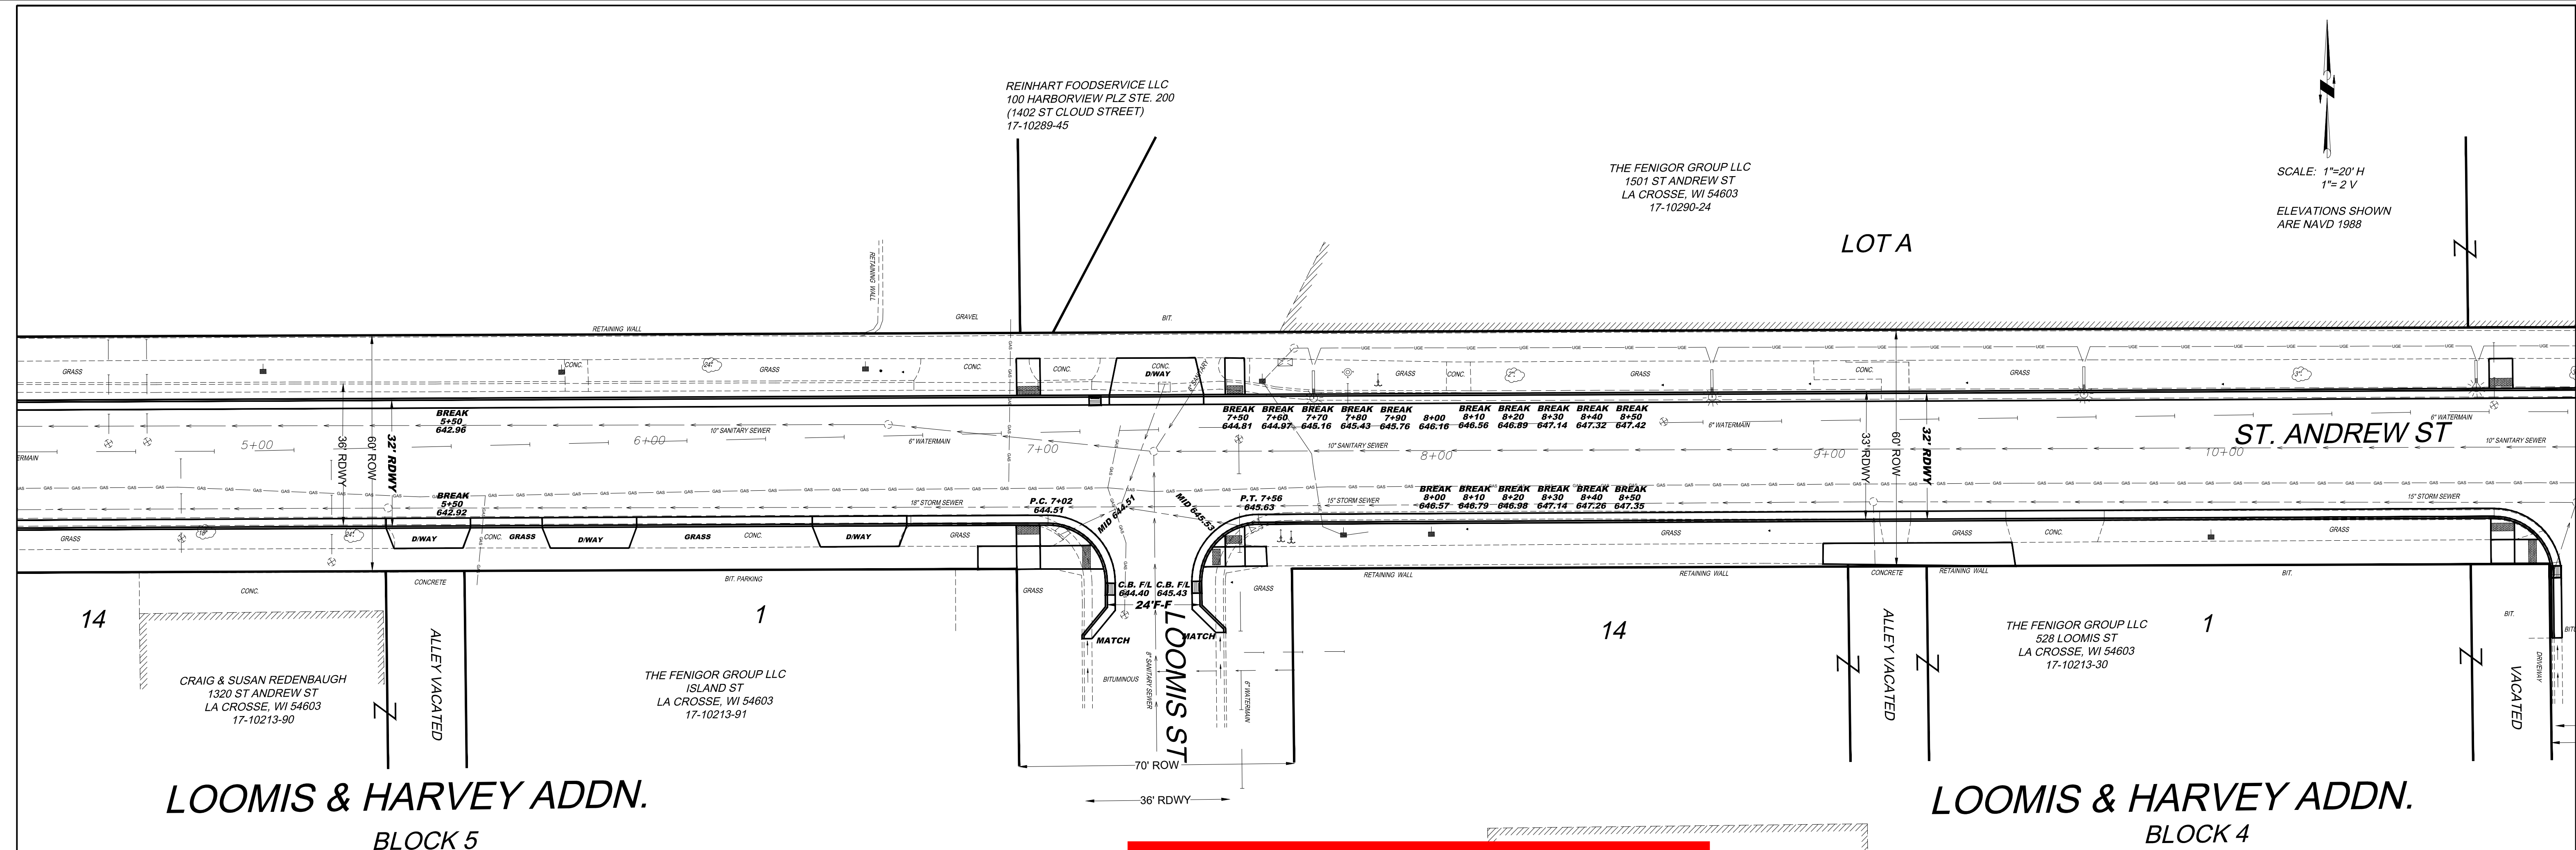

EDF #24-024 DWG NAME: 24 StAndrews 2 - JMC.dwg

PROJECT No. 2024 ST. ANDREW STREET RECONSTRUCTION
PROPOSED CURB & GUTTER PLAN

LOCATION LANG DRIVE TO EAST OF PROSPECT STREET

RESOLUTION DATE

ENGINEERING DEPT.
City of La Crosse, Wis.

FIELD BOOK	SURVEYED	BY	DATE
NUMBER	PRELIMINARY	JMS/JH	11/2023
PAGE	FINAL	JMC	5/2024
	CHECKED	KCSS	5/2024
	APPROVED	KCSS	5/2024
	REVISIONS	JMC	5/2024

SHEET NO. **9** TOTAL SHEETS **16**