




CAMPBELL STREET APARTMENTS

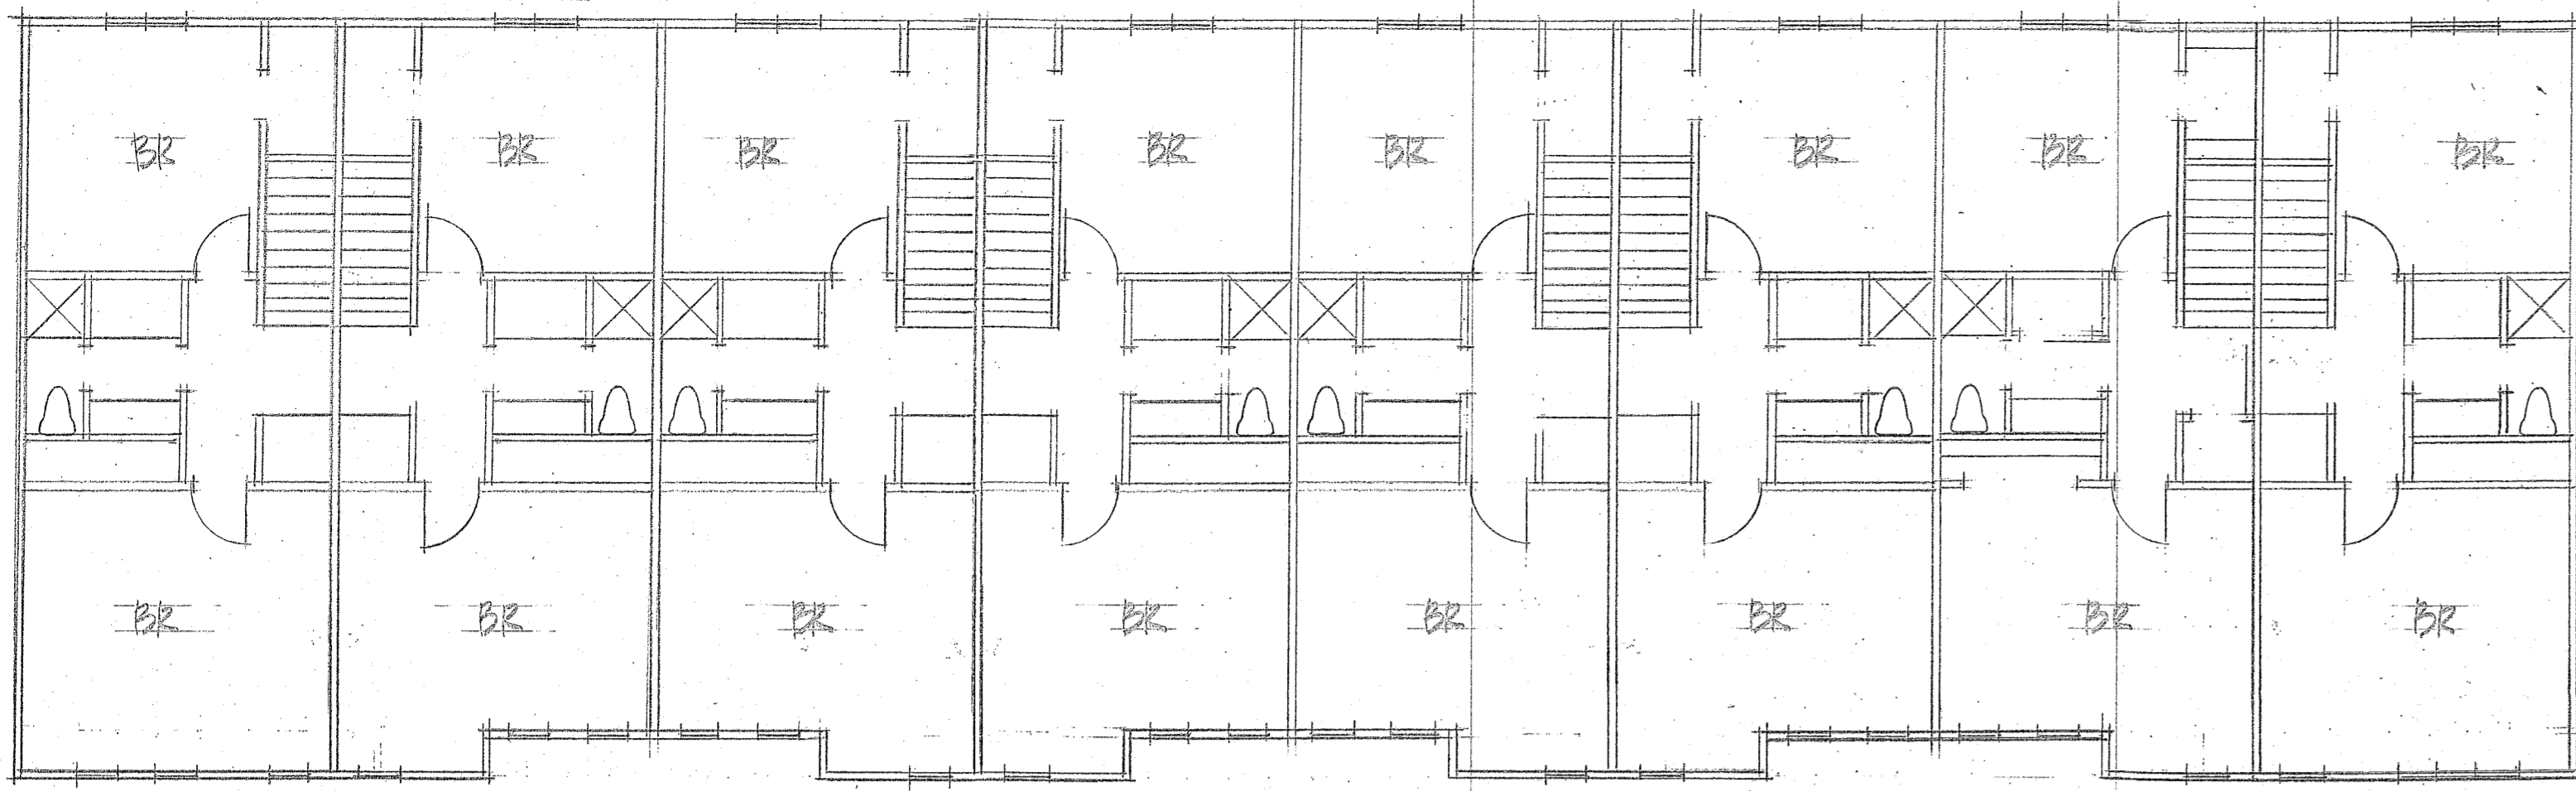


THIRD FLOOR

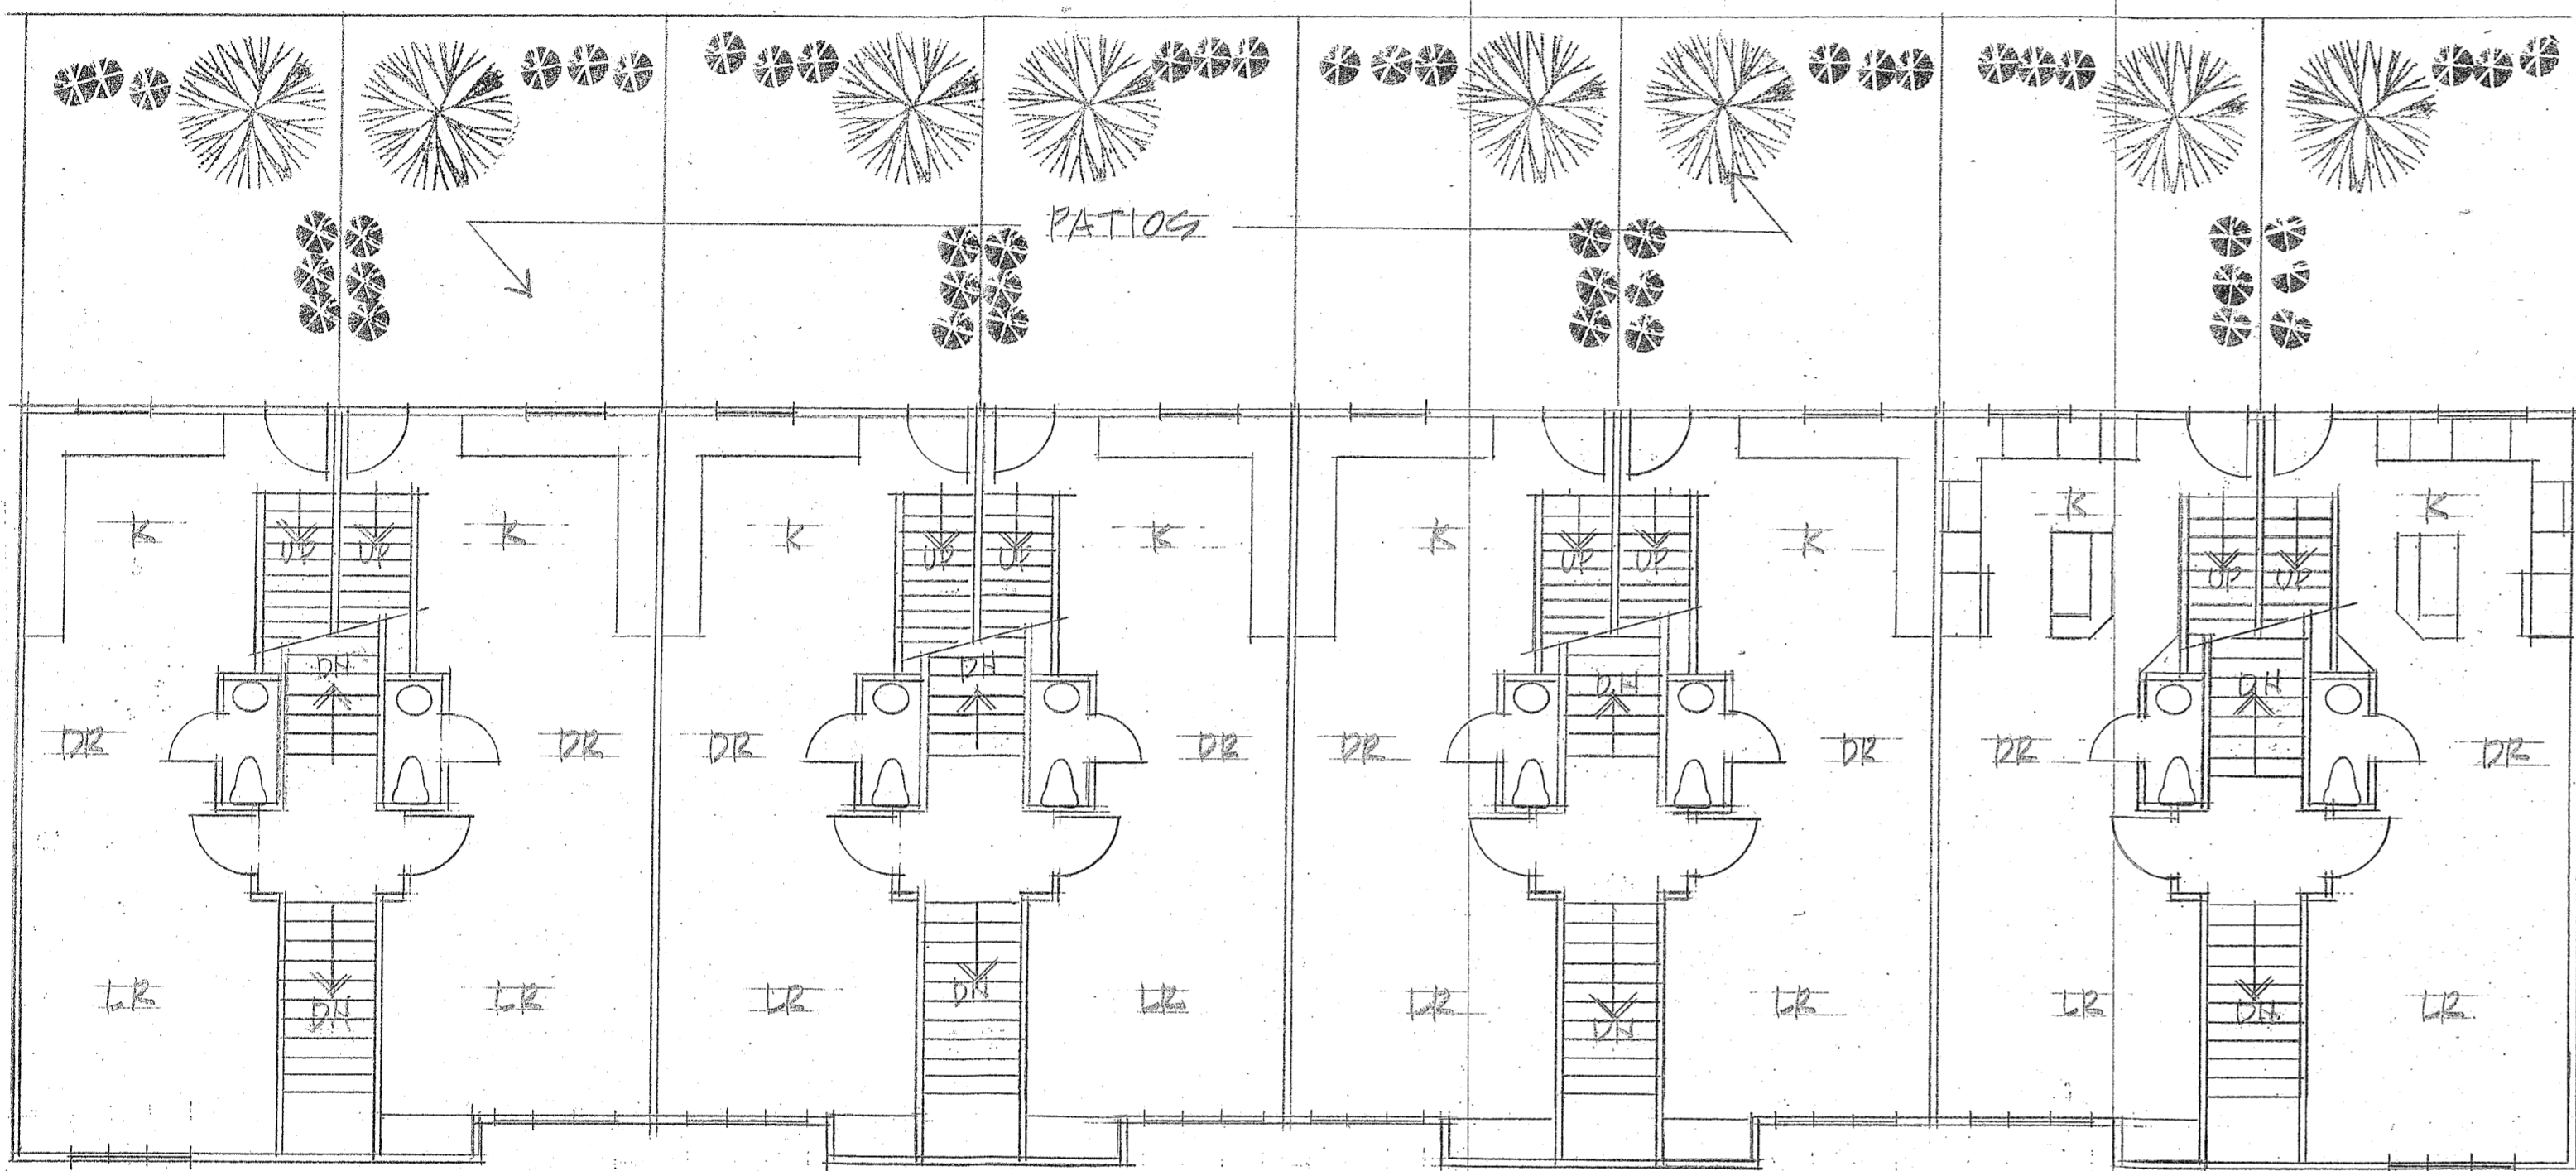

SECOND FLOOR

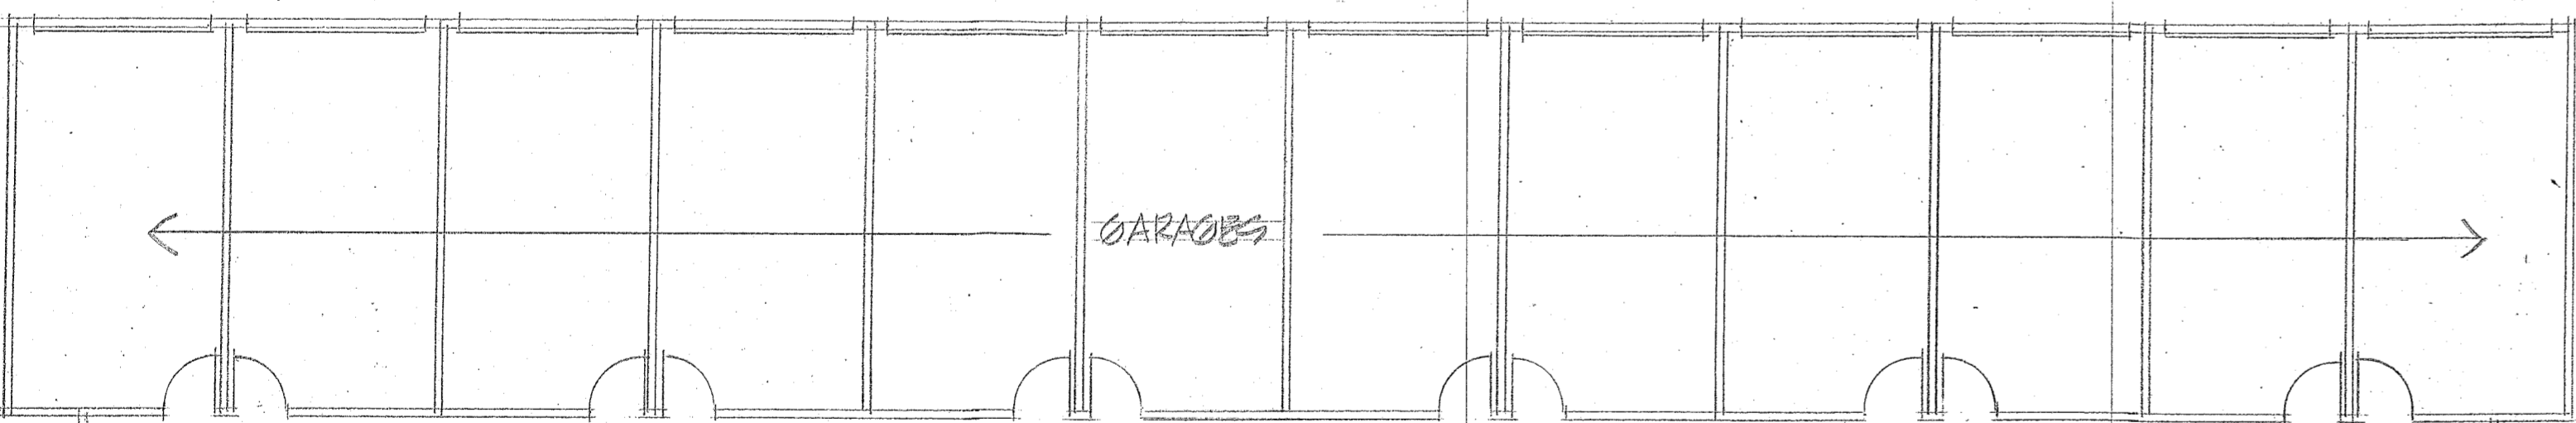

FIRST FLOOR

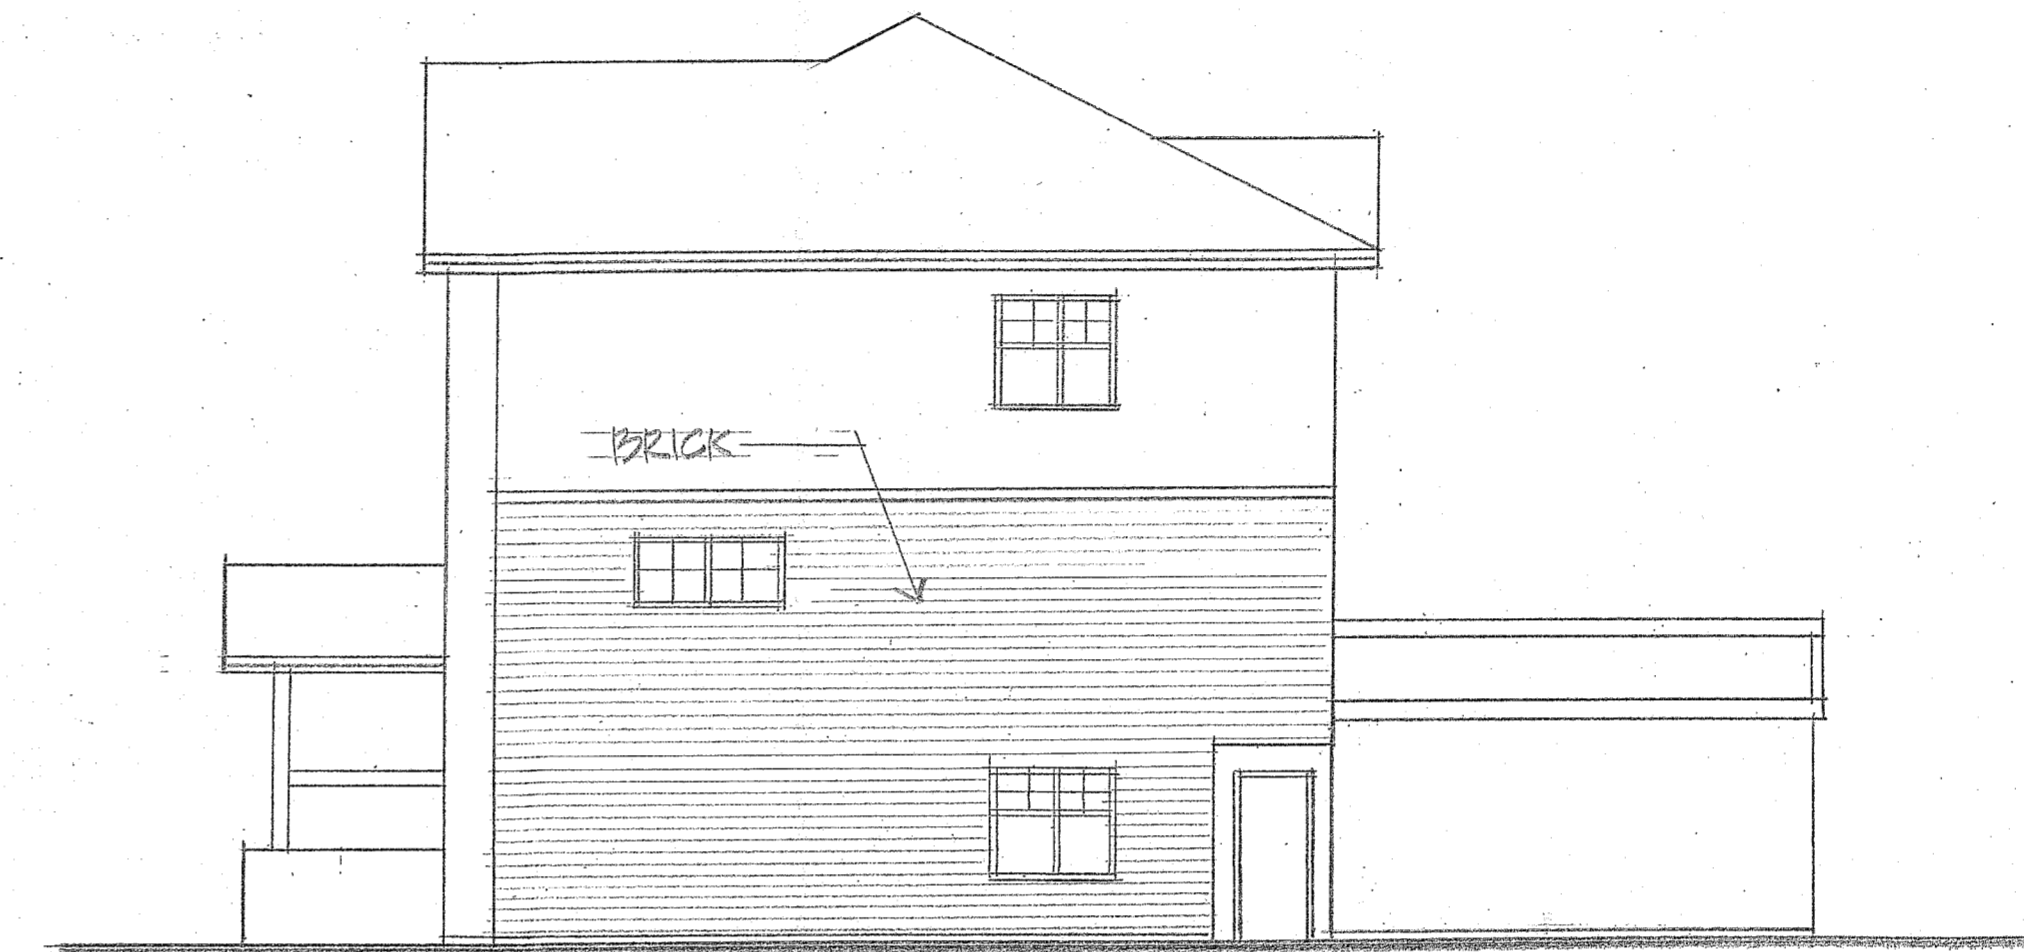

SIDE ELEV



BACK ELEV



FRONT ELEV