


3

3

INJSVR	
● (K) Fatal	
● (A) Incapacitating	
● (B) Non-incapacitating	
● (C) Possible	
● (P) Property Damage	

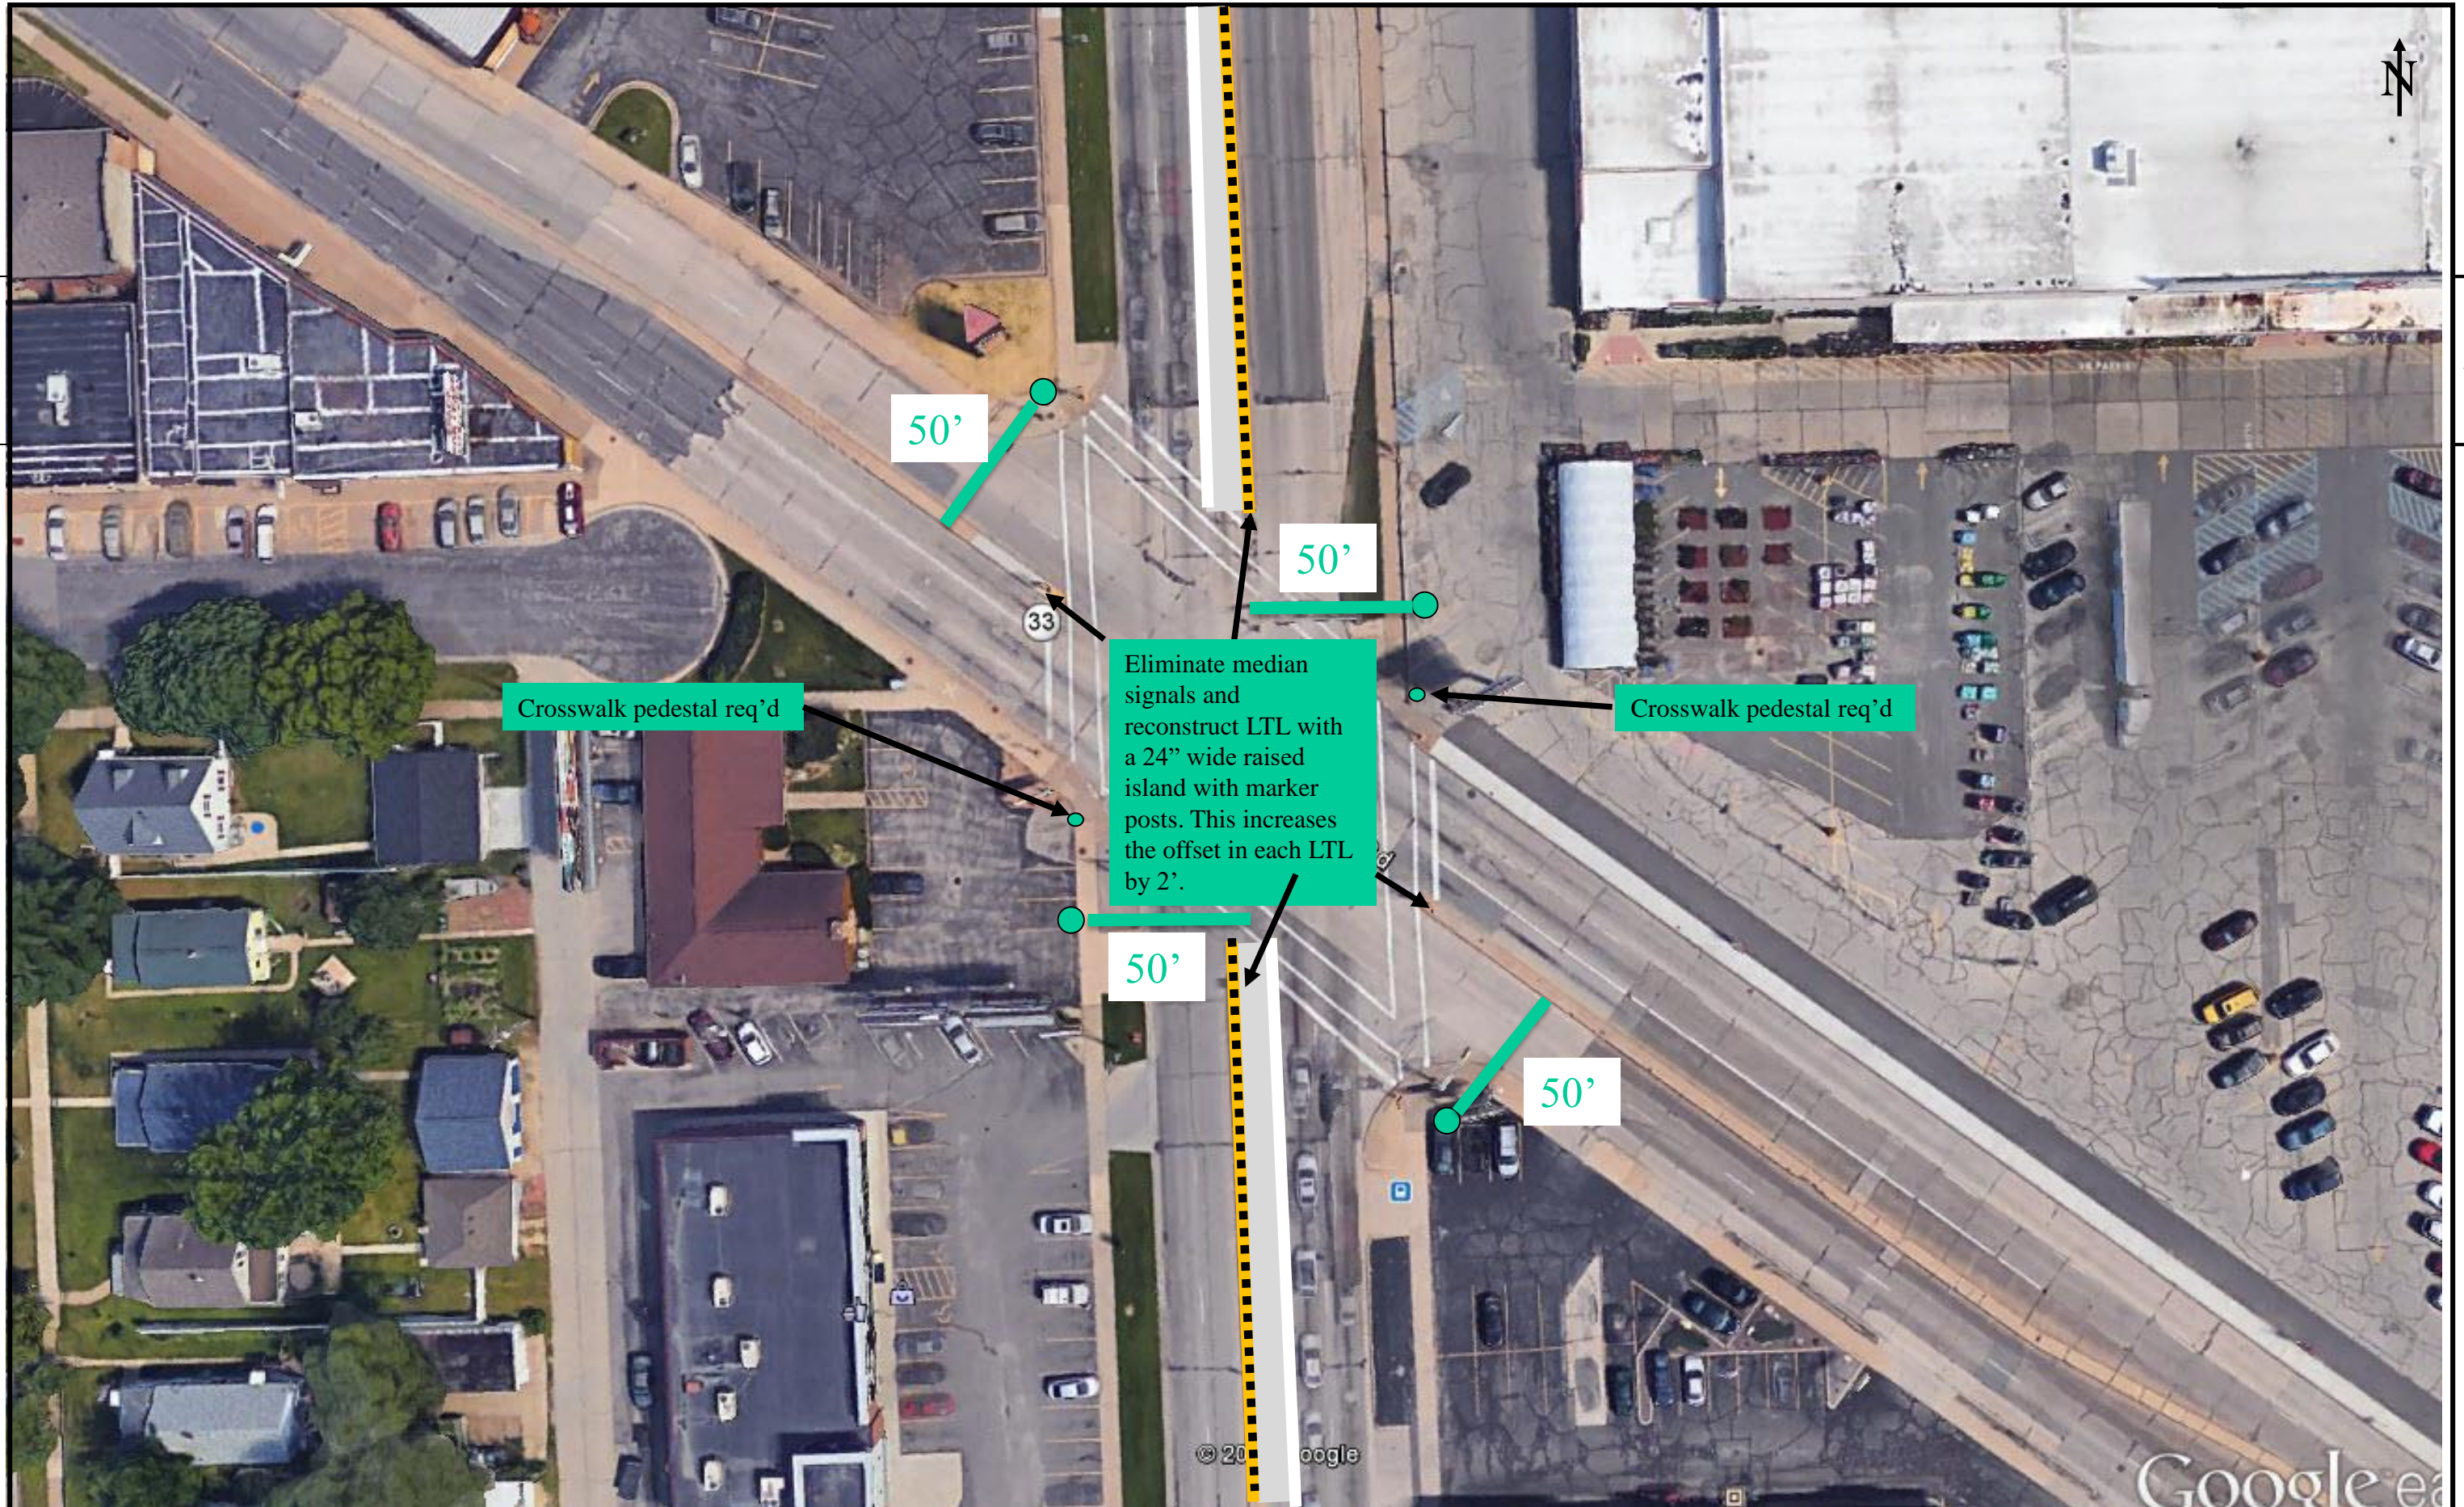

3

3

Eliminate median signals and reconstruct LTL with a 24" wide raised island with marker posts. This increases the offset in each LTL by 2'.

Crosswalk pedestal req'd

Crosswalk pedestal req'd

50'

50'


50'


50'

33

© 2015 Google

Google earth

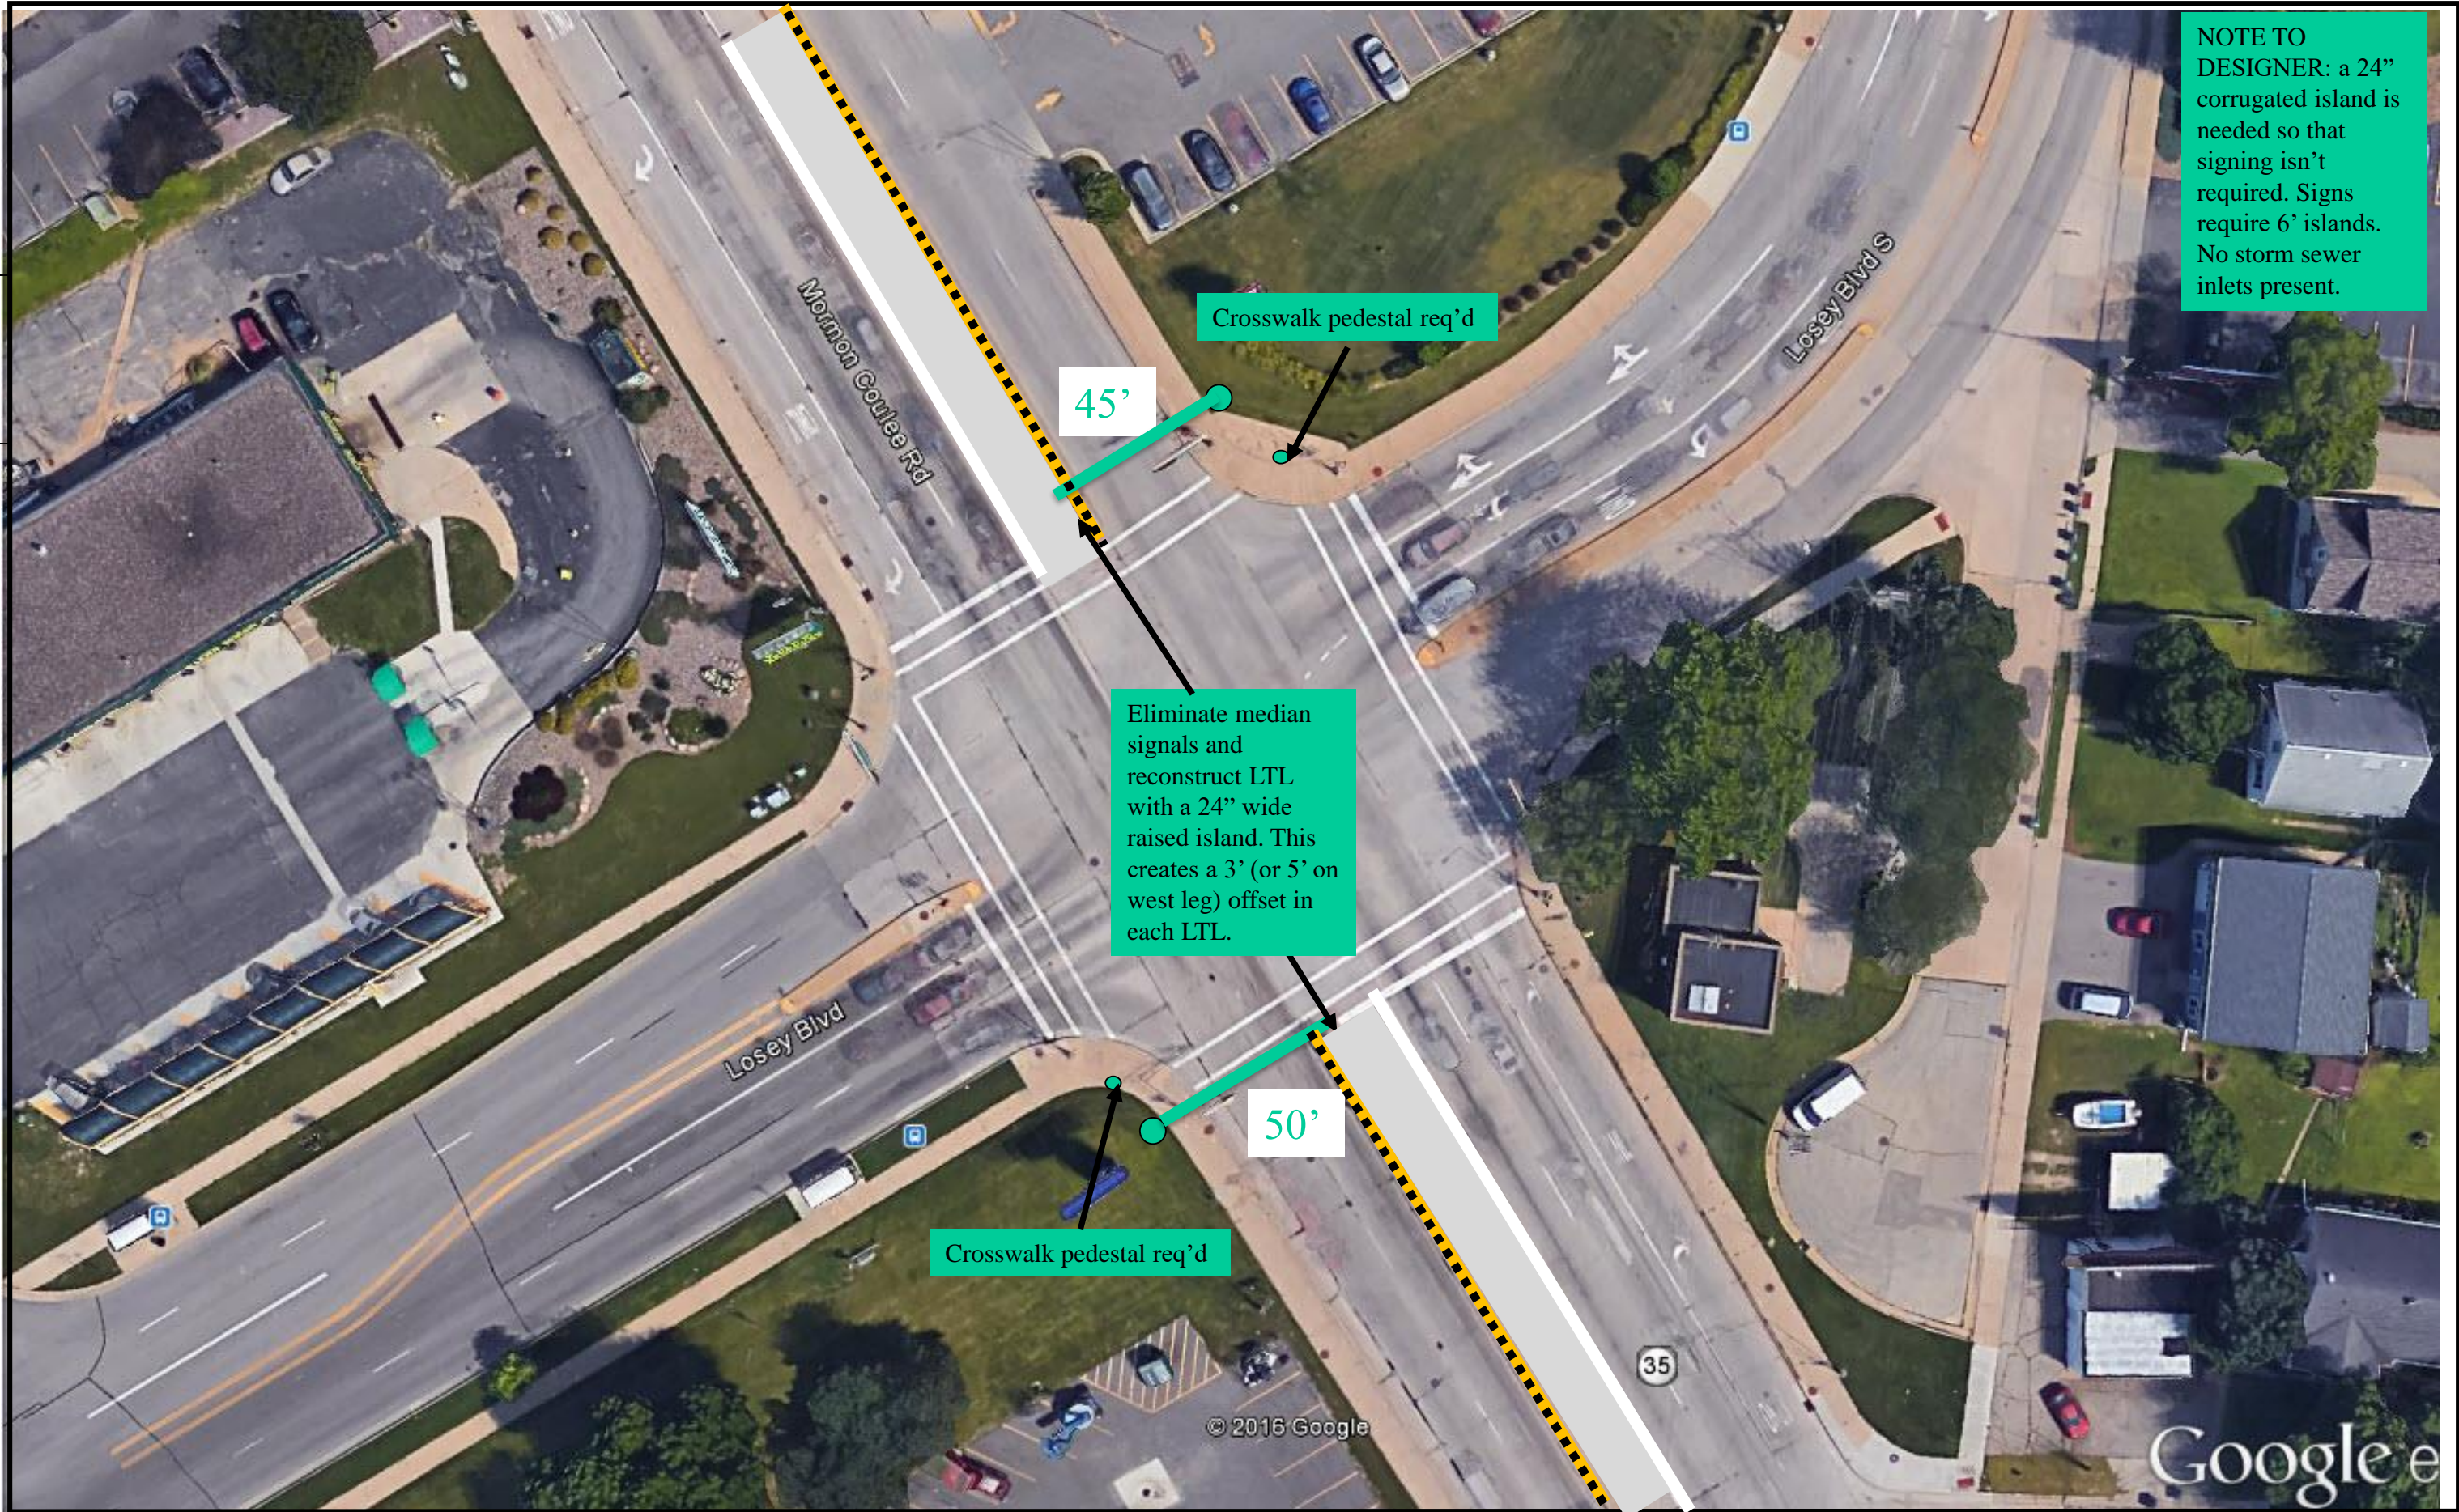


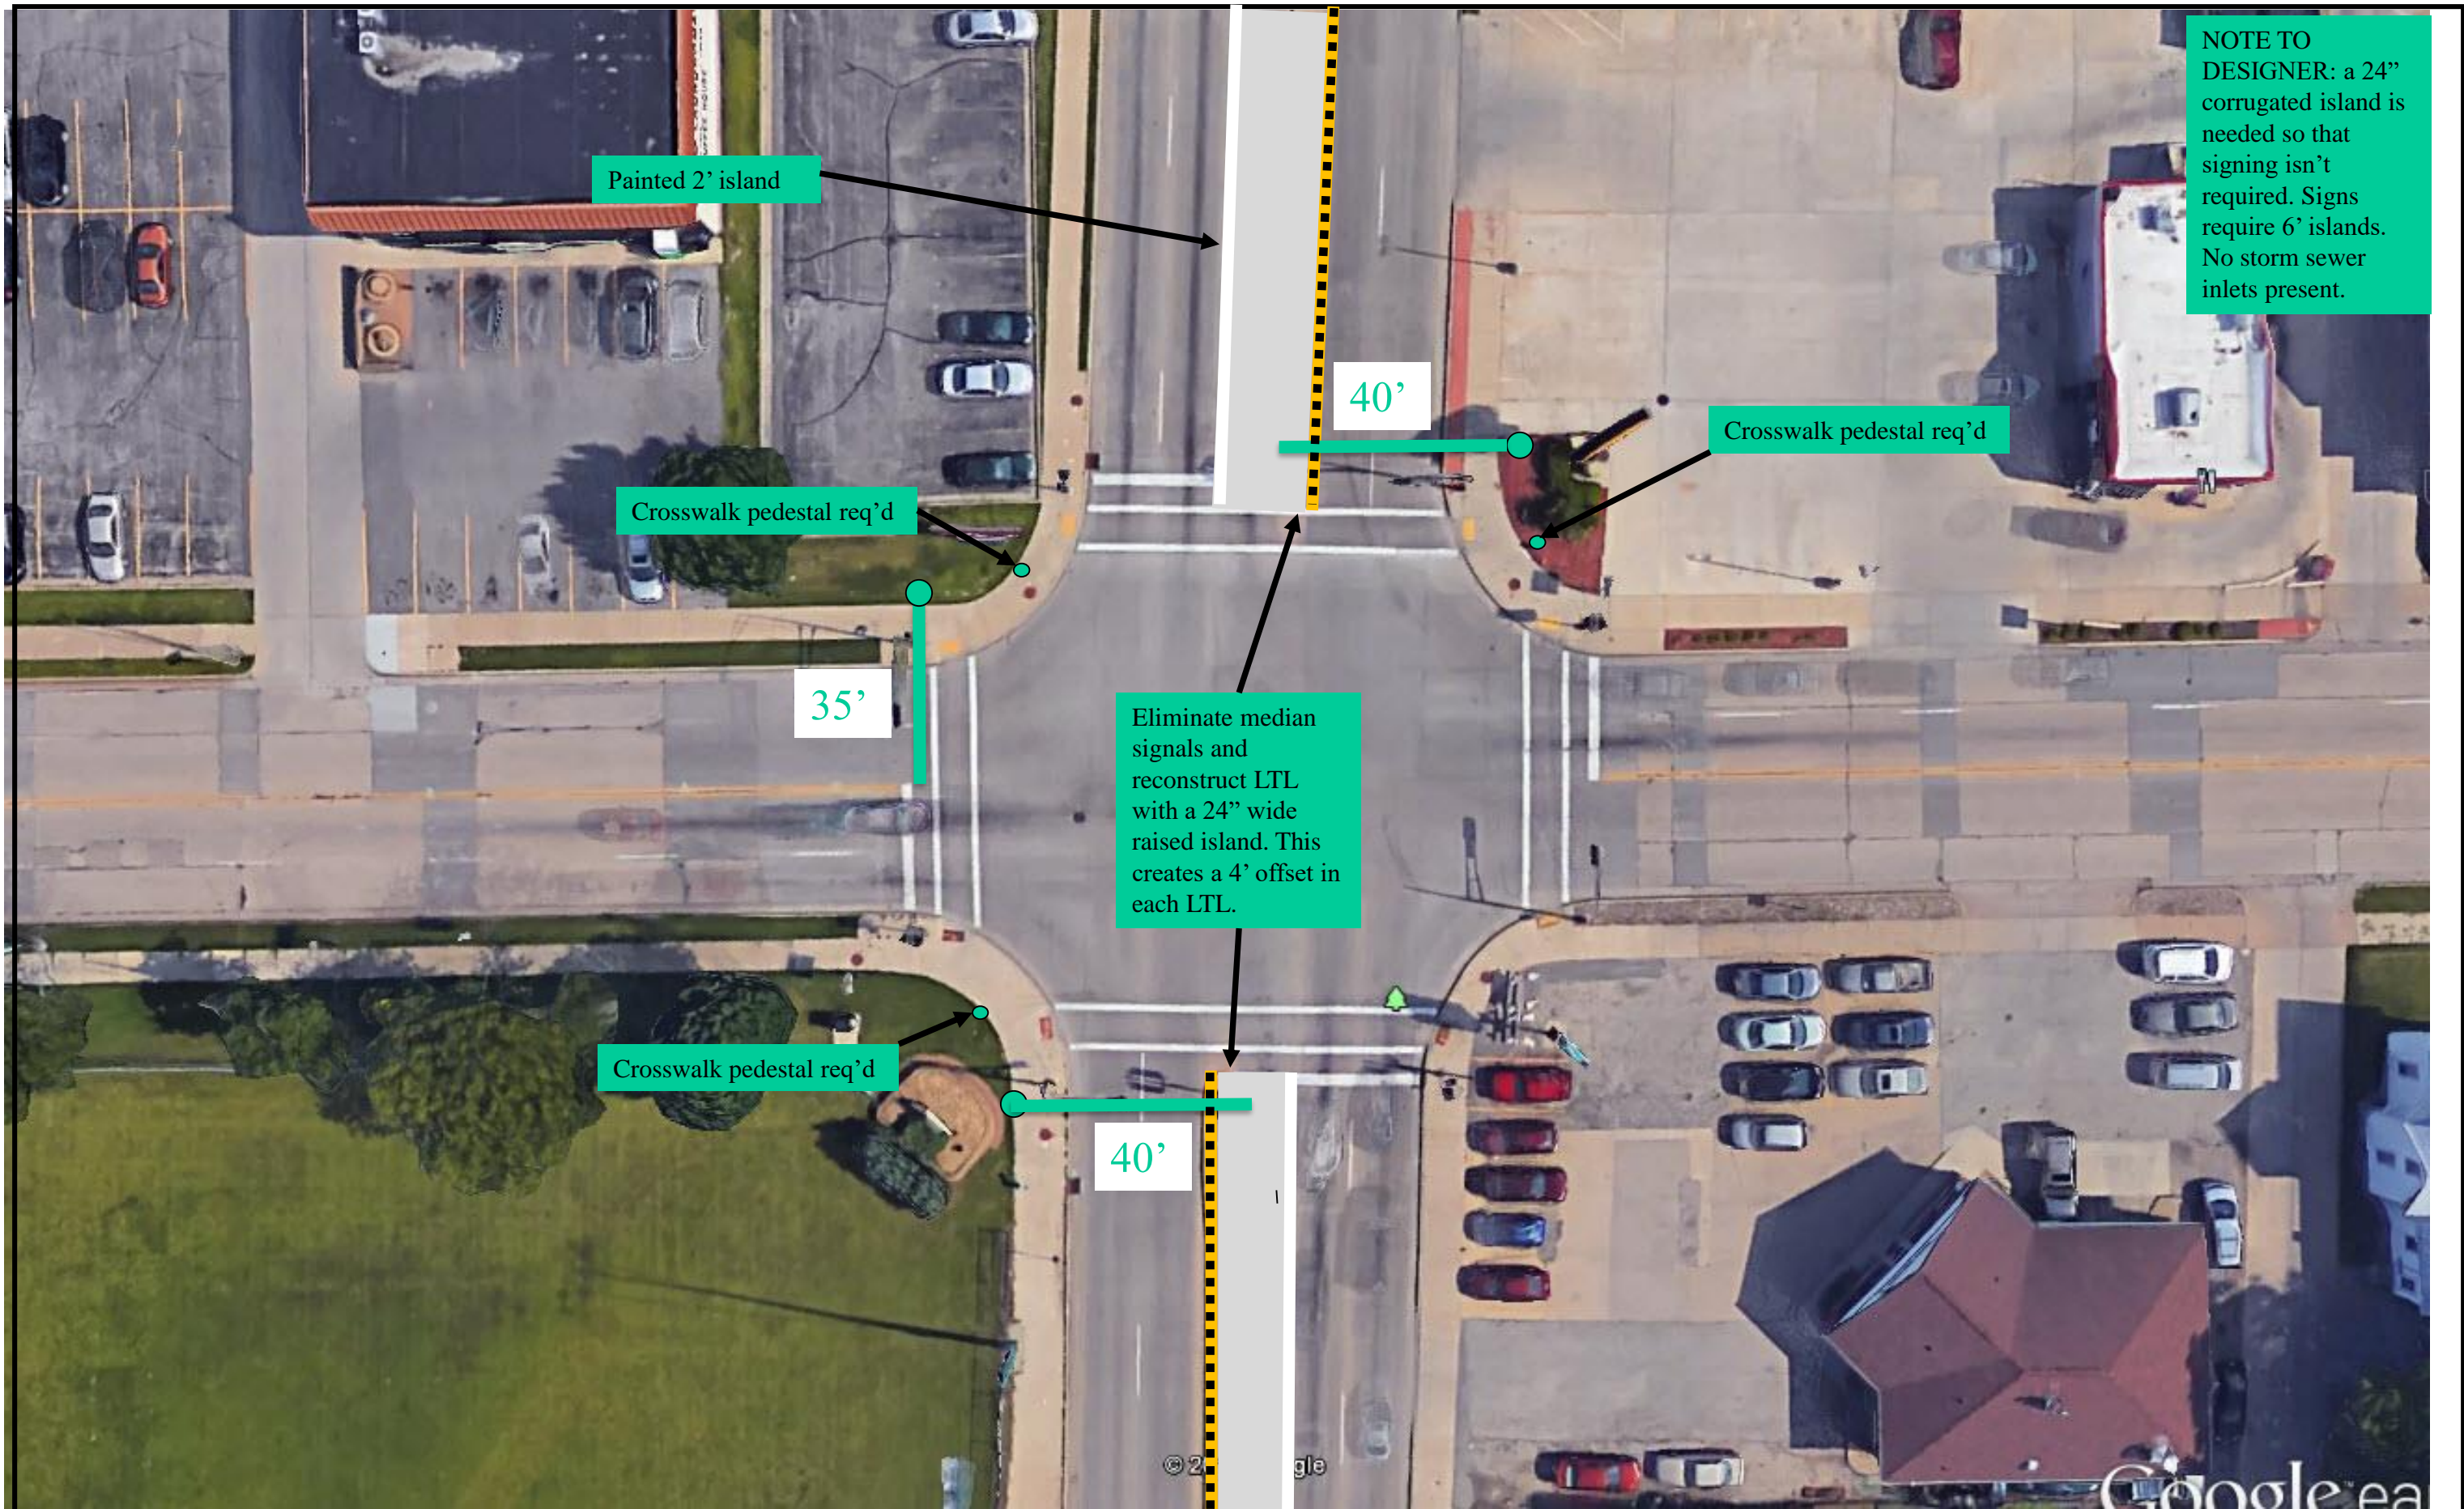

NOTE TO DESIGNER: a 24" corrugated island is needed so that signing isn't required. Signs require 6' islands. No storm sewer inlets present.

3

3

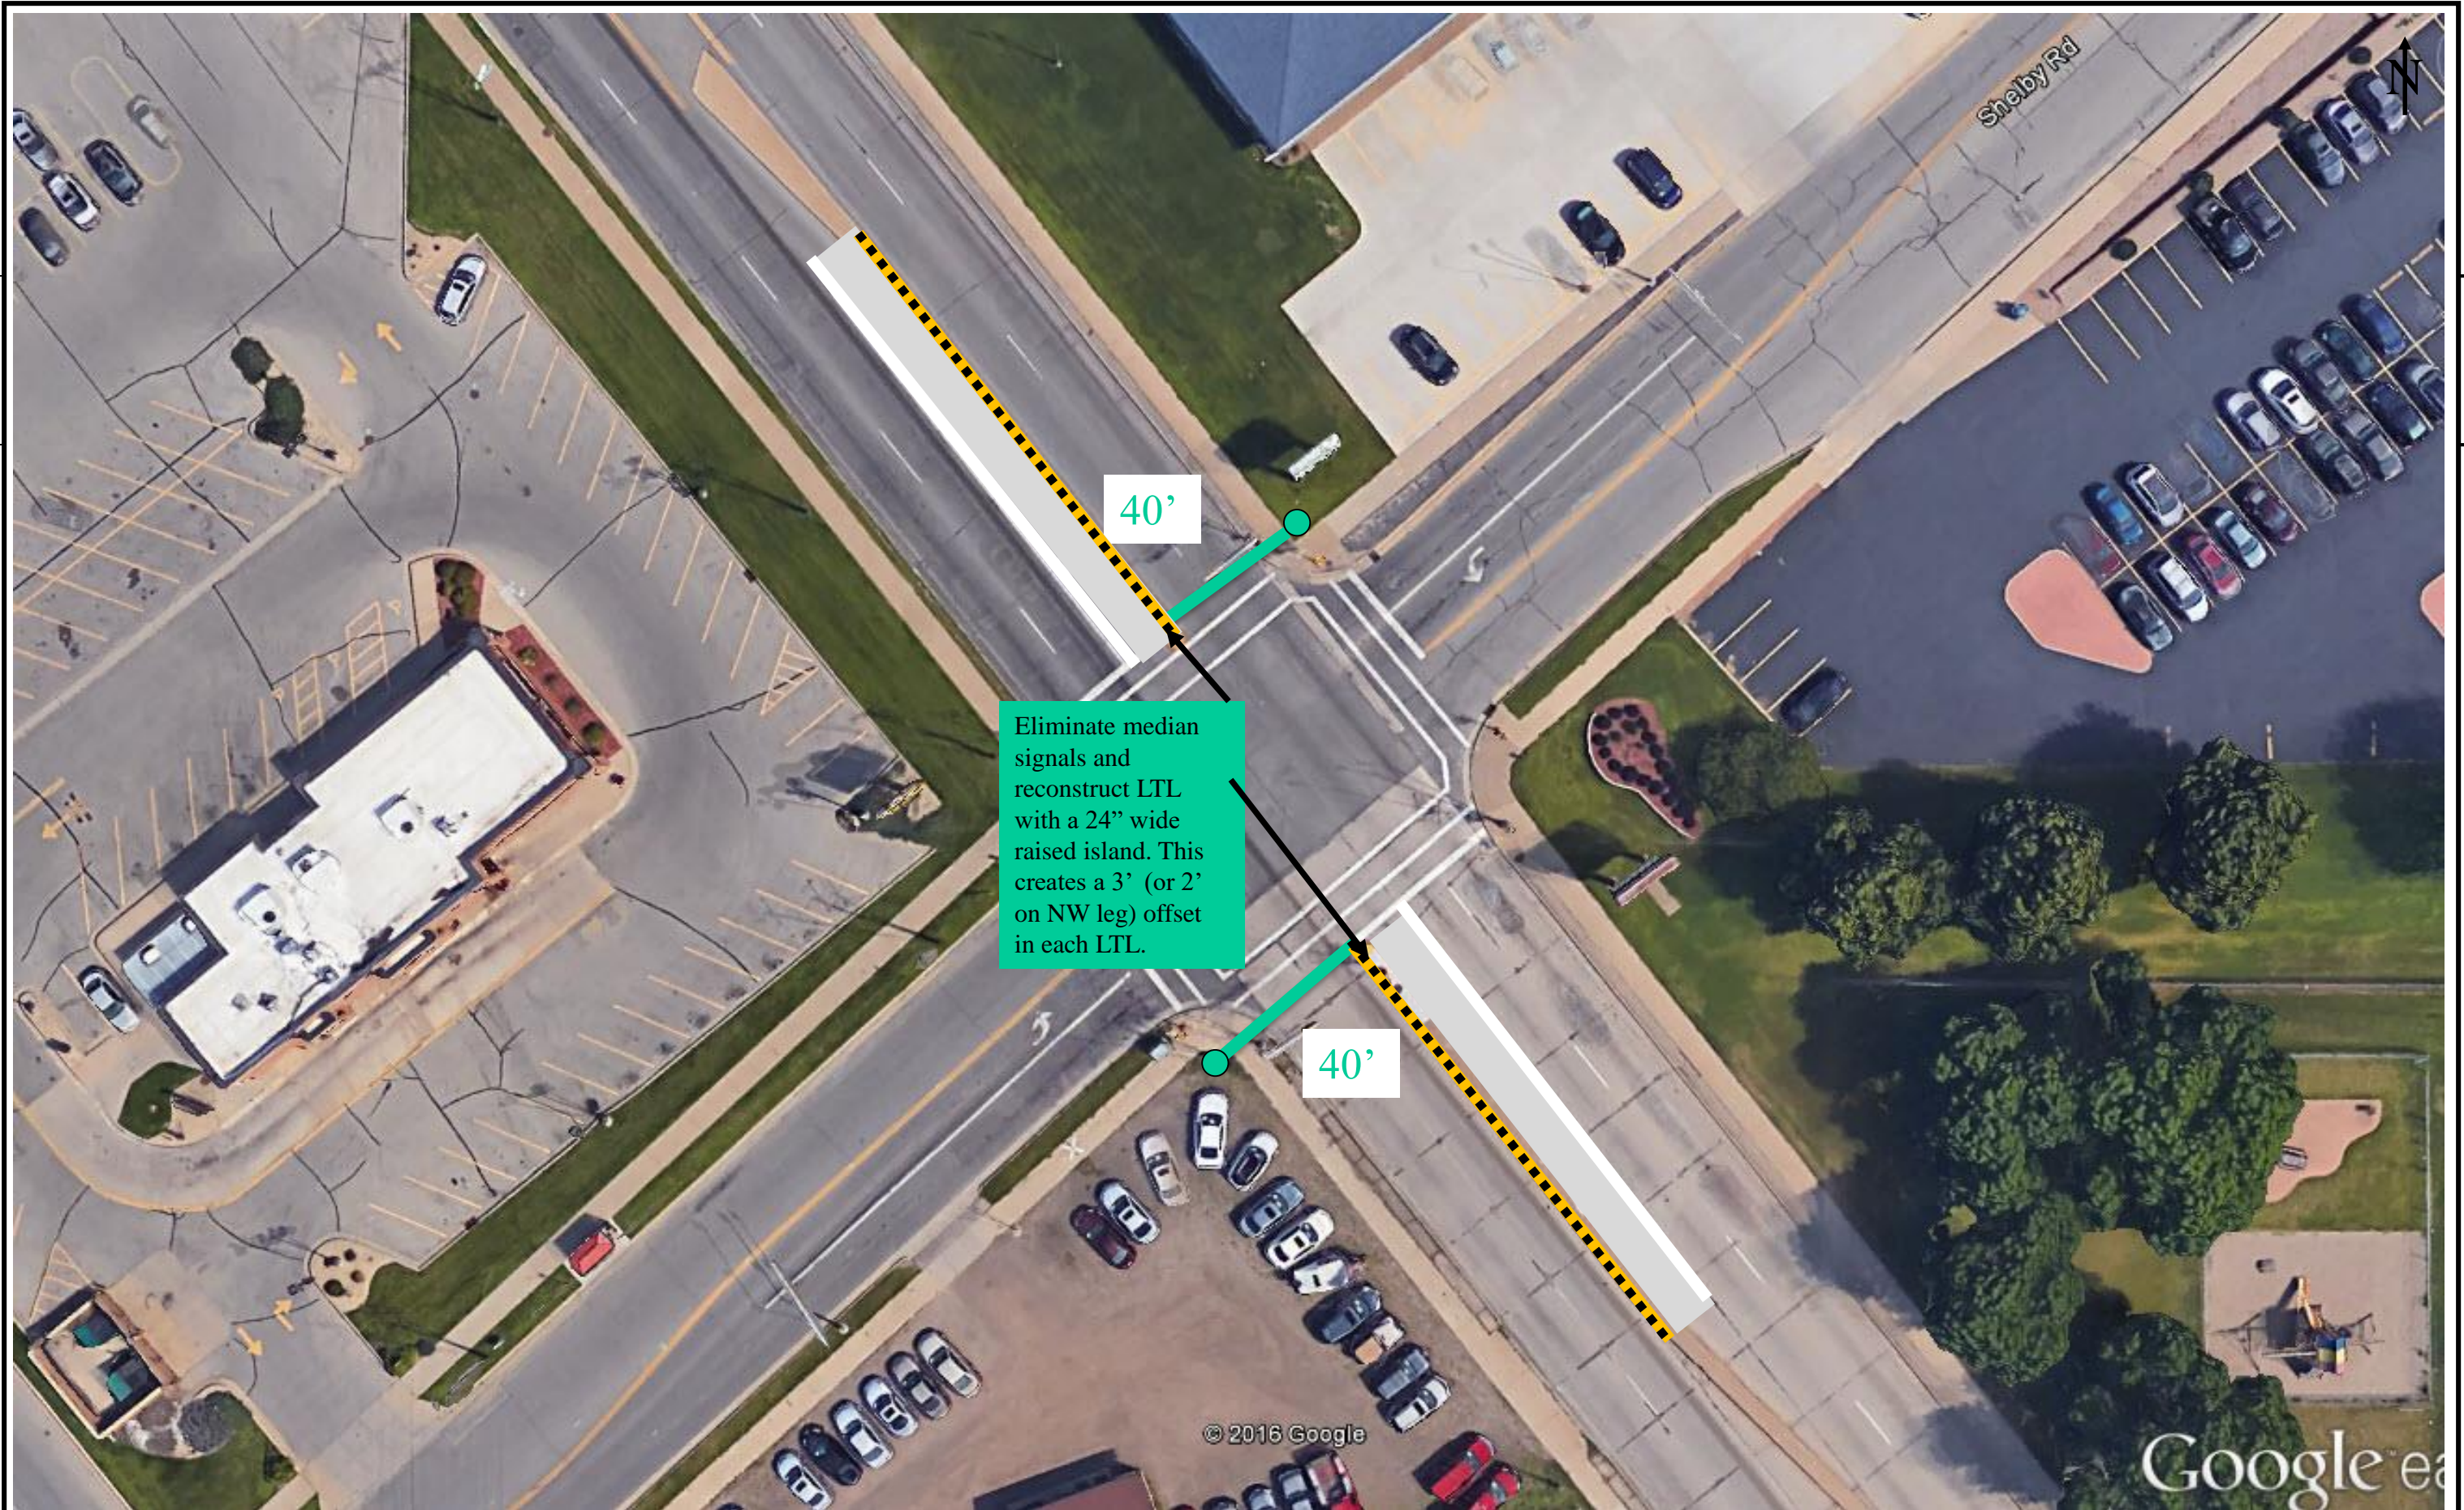

Eliminate median signals and reconstruct LTL with a 24" wide raised island. This creates a 3' (or 2' on NW leg) offset in each LTL.

40'

40'

© 2016 Google

Google ea