

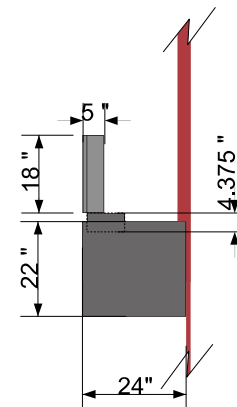


LED ILLUMINATED BOX SIGN, ILLUMINATED CHANNEL LETTERS & ALUMINUM AWNING


AWNING FRONT VIEW WITH FACE

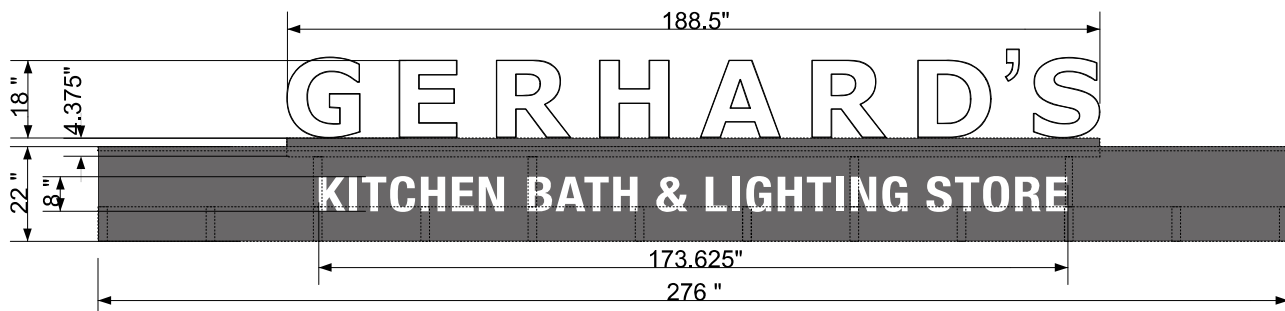


AWNING FRONT VIEW WITHOUT FACE

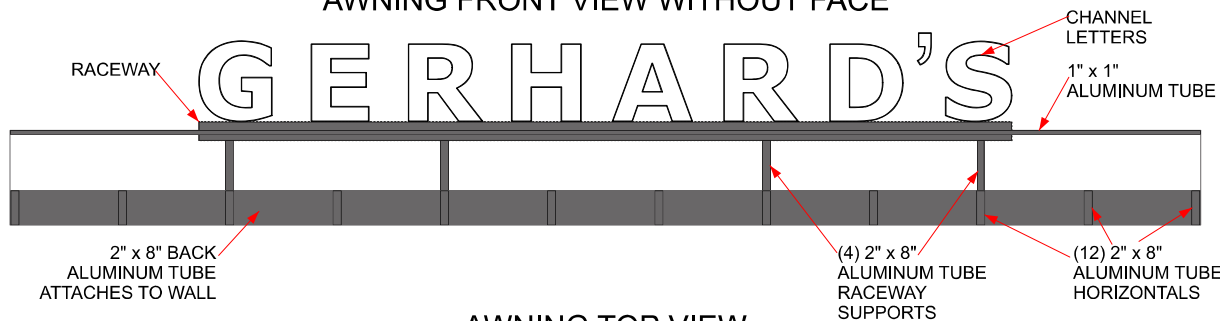

ENLARGED SIDE VIEW W/O END SKIN

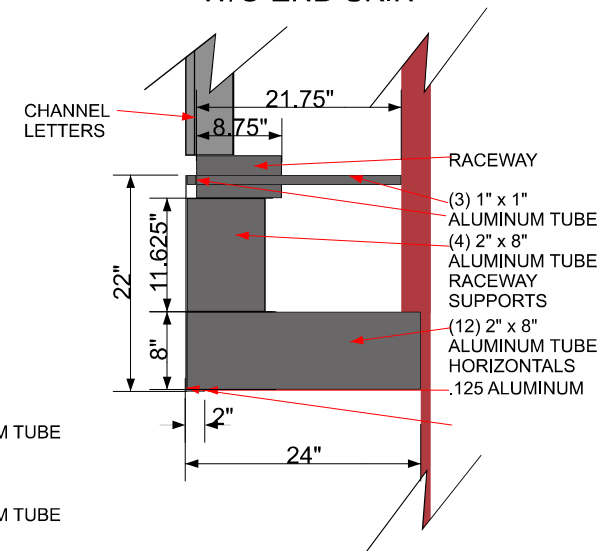

AWNING TOP VIEW

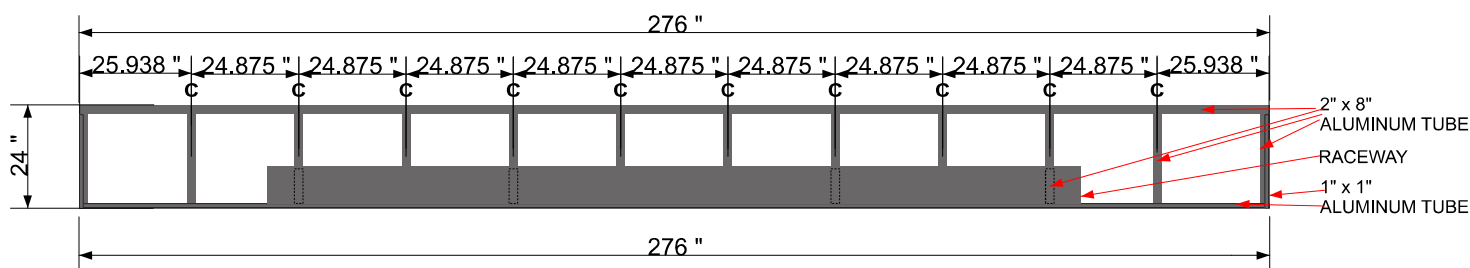

Approved by: _____ Date: _____ Landlord: _____ Date: _____

This artwork is copyrighted and may not be otherwise used without permission. It is the property of La Crosse Sign Co., Inc. and must be returned to them.

lacrossesign.com

PRODUCTION

SALES

FILE

COLOR KEY

*COLORS ON SKETCH ARE ONLY A REPRESENTATION. ACTUAL COLOR OF FINISHED PRODUCT MAY DIFFER.



1450 Oak Forest Drive • Onalaska, WI 54650 • 608-781-1450
2242 Mustang Way • Madison, WI 53718 • 608-222-5353
2502 Melby Street • Eau Claire, WI 54703 • 715-835-6189

Drawing: Danielle Hadley
Sign Type: Various
Date Created: 1/26/2024
Last Modified: 1/31/2024
Scale:

Job Name: First Supply
Job Address:
106 Cameron Ave
La Crosse, WI 54602
Salesperson: James Fuchsel
Job Number: 122118

Revision Number:
Job File Location:
F\FIRST SUPPLY - LA CROSSE\LA CROSSE\122118-Exterior Building Signs\Production\Approved Artwork\Art 122118 Awning Construction

- a** Standard Dark Gray
- b** MP13915 Neptunian Grey, satin
- c** #7328 White Acrylic
- d**
- e**
- f**
- g**
- h**
- i**
- j**
- k**
- l**