


**SPECIFICATION NOTE:**  
SEE SHEET C0.1 FOR PLAN SPECIFICATIONS AND REQUIREMENTS


LANDSCAPING PLANTING SCHEDULE				
SYMBOL	COMMON NAME	BOTANICAL NAME	PLANTED SIZE	QUANTITY
DECIDUOUS TREES				
⊙	Jack Flowering Pear	<i>Pyrus calleryana 'Jazzam'</i>	2"	4
DECIDUOUS SHRUBS				
⊠	Gre-Low Fragrant Sumac	<i>Rhus aromatica 'Gre Low'</i>	18"	8
EVERGREEN SHRUBS				
⊙	Taunton Yew	<i>Taxus canadensis</i>	24"	20
⊙	Wintergreen Boxwood	<i>Buxus sinica var. insularis 'Wintergreen'</i>	18"	30
PERENNIALS				
*	Daylilies 'Stella de Oro'	<i>Hemerocallis 'Stella de Oro'</i>	1 gal pot	9
**	Blue Autumn Aster	<i>Aster 'blue autumn'</i>	1 gal pot	9

LANDSCAPING CALCULATIONS		
ZONE	REQ. PLANTS	PLANTS PROVIDED
STREET	PROVIDE A MINIMUM 3' HIGH VISUAL RELIEF SCREEN WHEN ADJACENT TO A STREET IN THE FORM OF A HEDGE, FENCE, PLANTER, BERM, DIVIDERS, SHRUBBERY AND TREES OR ANY COMBINATION.	VISUAL RELIEF SCREEN PROVIDED CONSISTING OF EVERGREEN SHRUBS ADJACENT TO PARKING AREA AND 6' TALL CHAINLINK FENCE AROUND PROPOSED PARKING AREA.



NOTE: LANDSCAPE CONTRACTOR TO REVIEW PROPOSED PLANTINGS WITH OWNER PRIOR TO INSTALLATION.

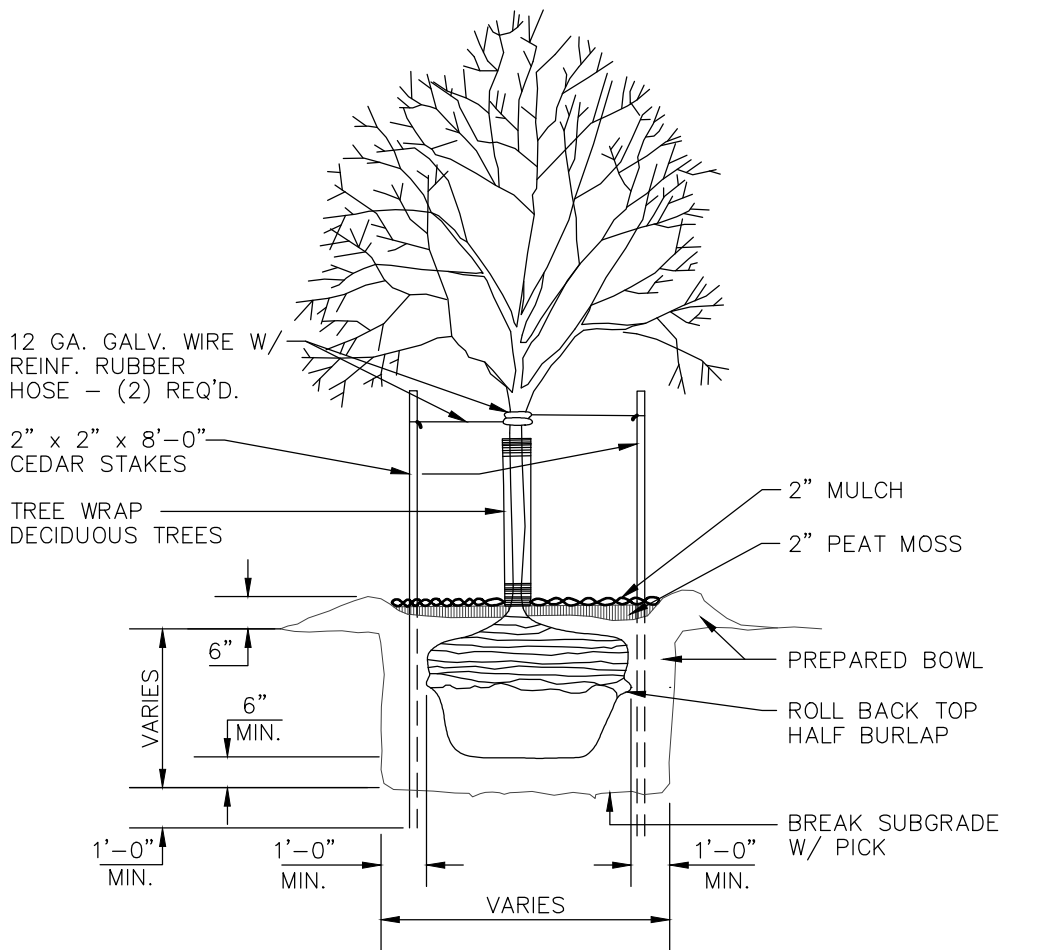

**TREE PLANTING DETAIL**  
NO SCALE

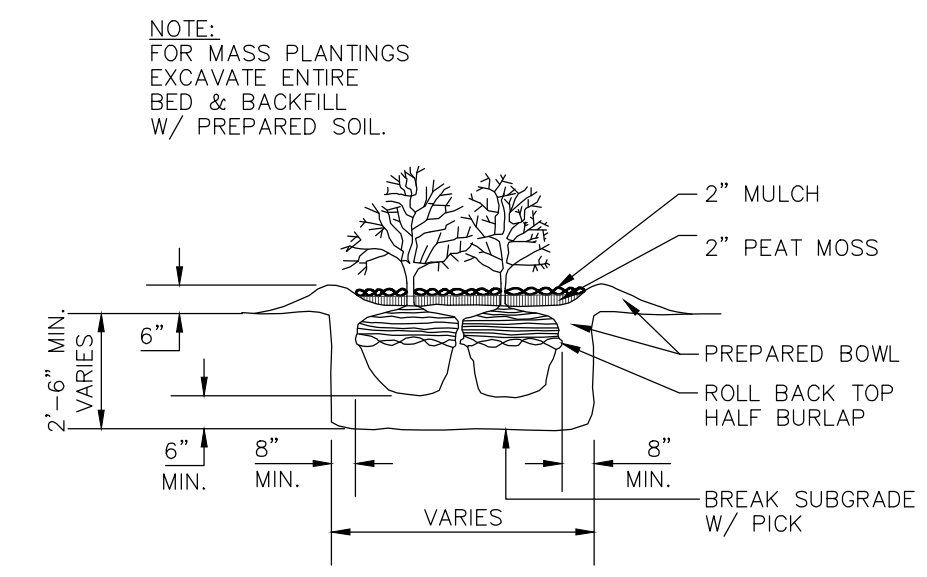

**SHRUB PLANTING DETAIL**  
NO SCALE

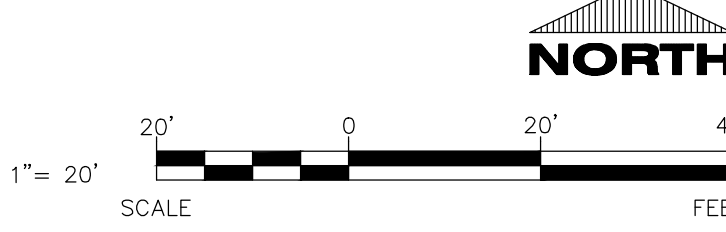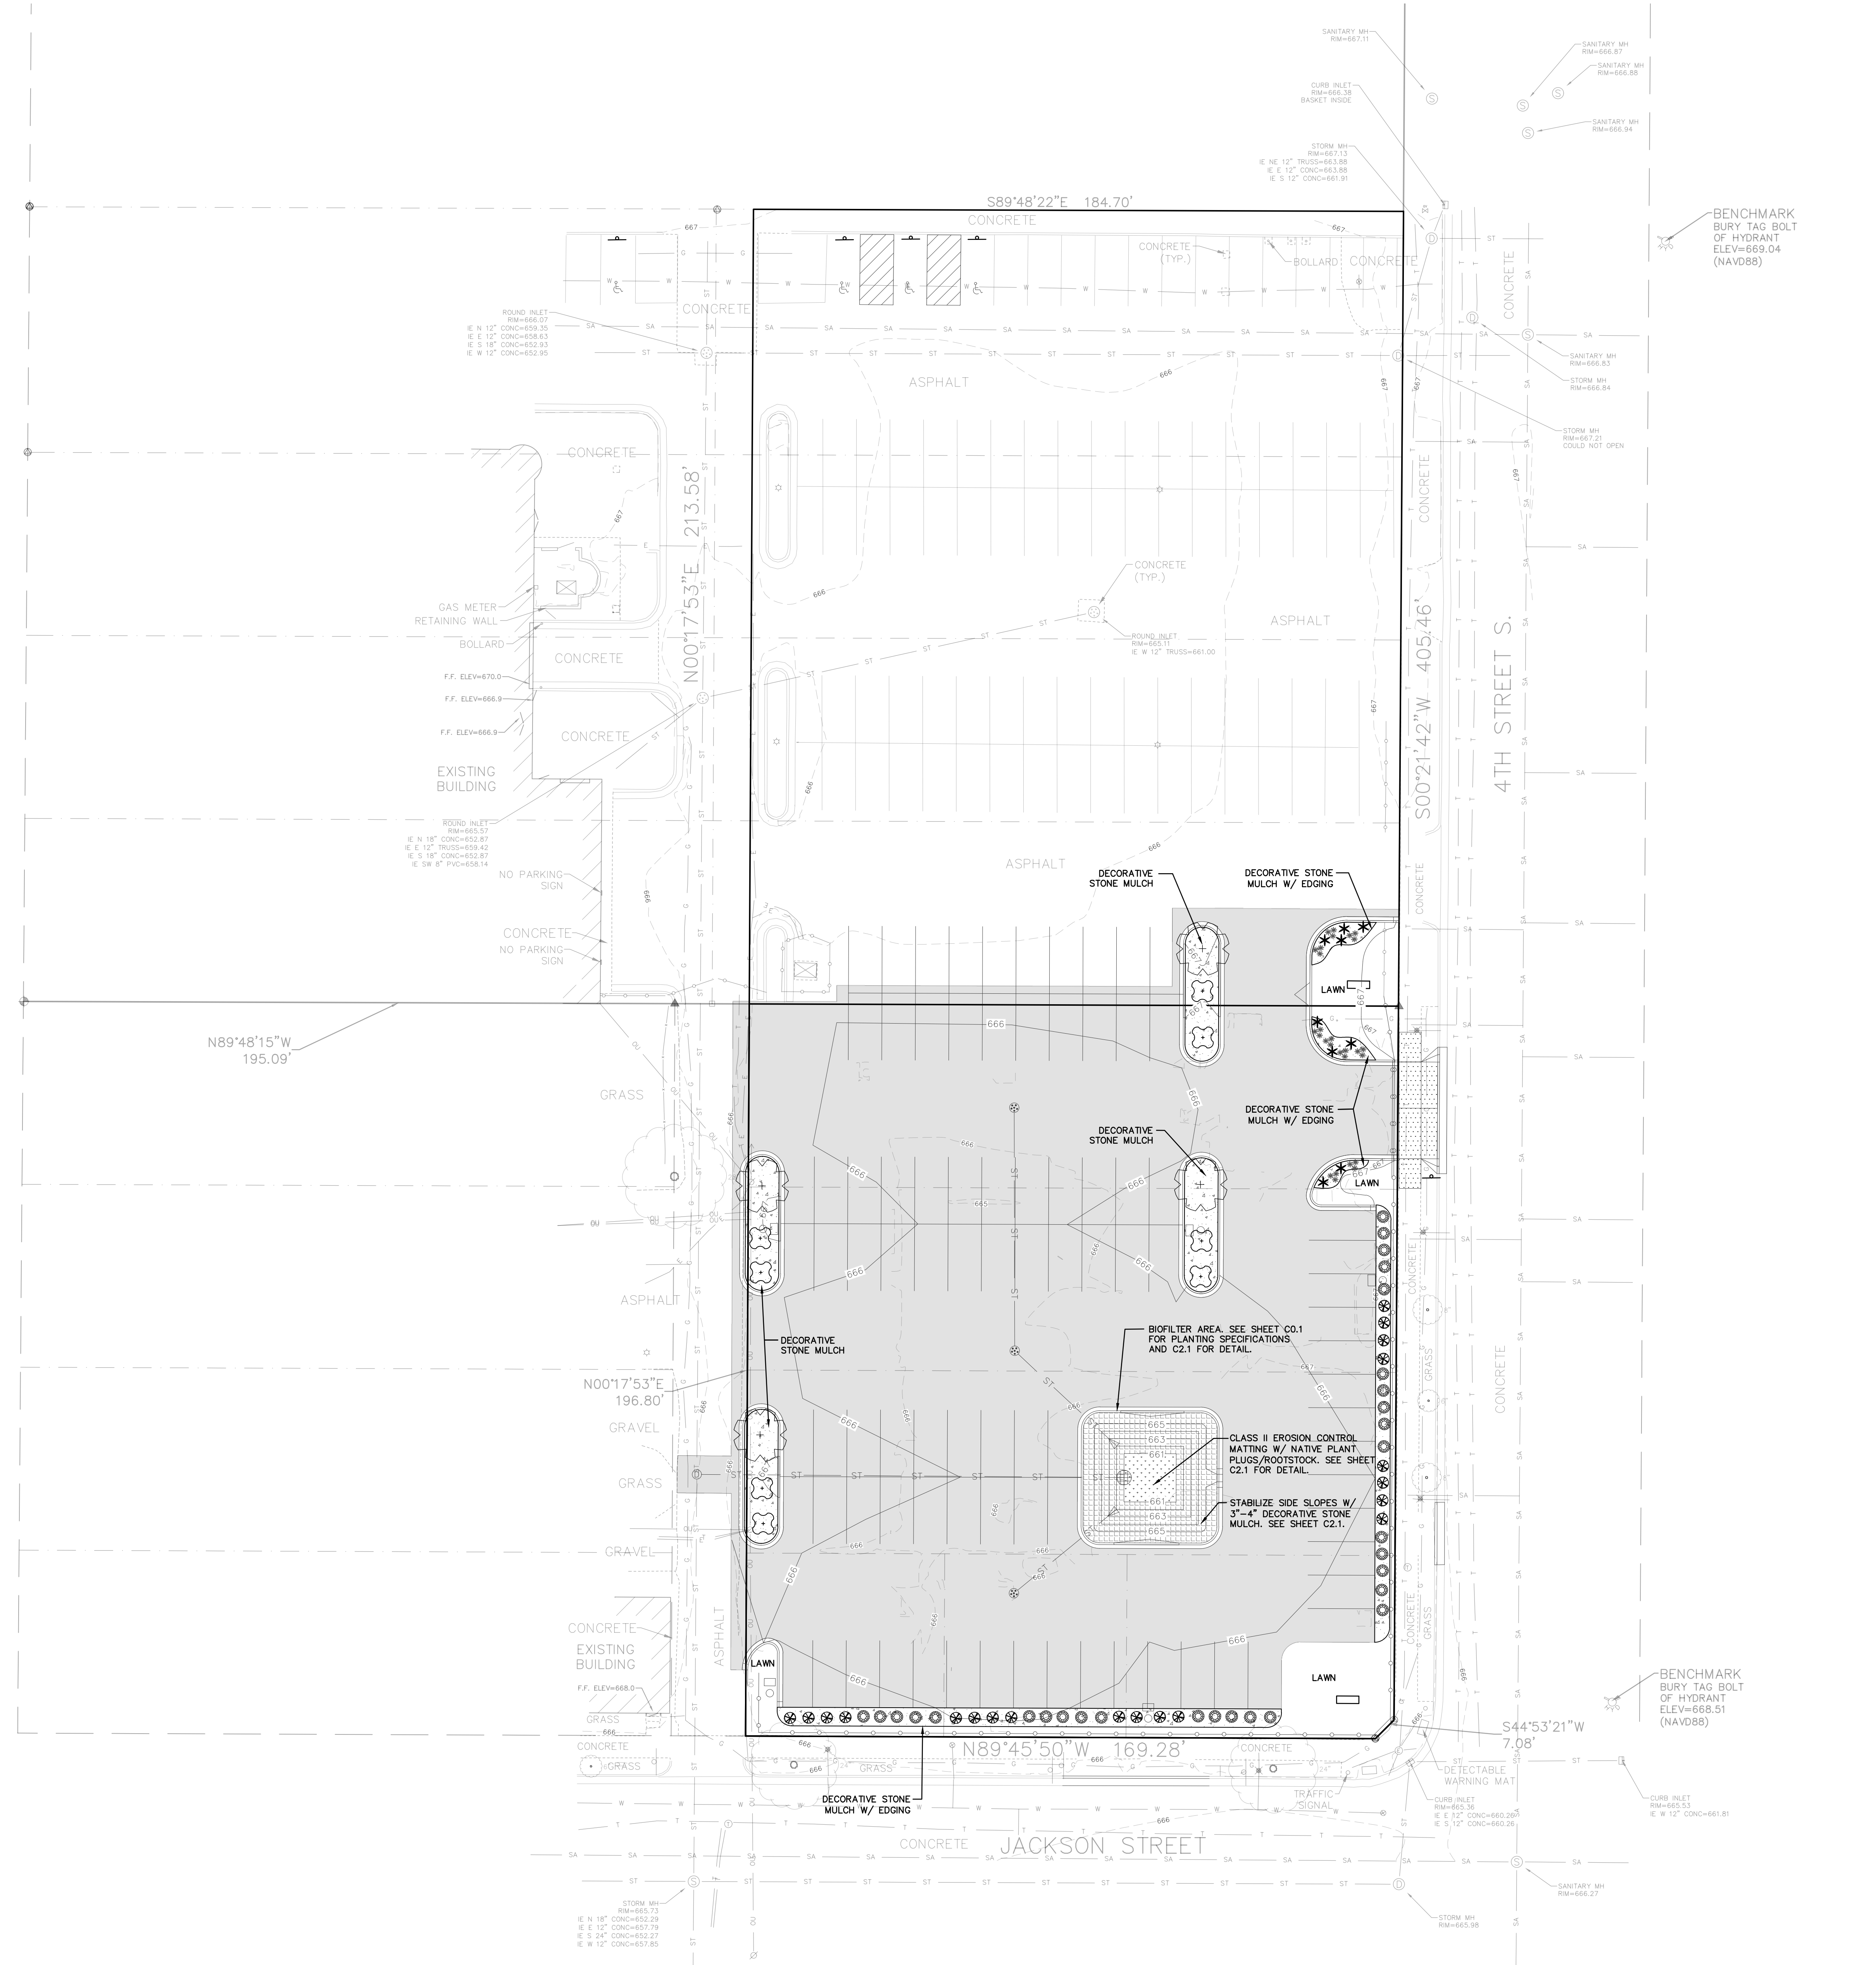

PROPOSED PARKING LOT IMPROVEMENTS  
**CITY BREWING COMPANY, LLC**  
 1106 3RD STREET S • LA CROSSE, WI 54601

PROFESSIONAL SEAL

PRELIMINARY DATES  
APR. 2, 2021

JOB NUMBER  
2113100

SHEET NUMBER  
**C1.4**