

**OVERALL: 59 UNITS**

**TOTAL UNITS**

1 Bedroom Units (18)	30.5%
2 Bedroom Units (19)	32.2%
3 Bedroom Units (22)	37.3%
<b>59</b>	<b>100%</b>

**TOTAL PARKING 59 1.0/Unit**

GARAGE:	44 Spaces
SURFACE:	15 Spaces

**UPPER LOT: 8 UNITS**

**TOWNHOUSES: 8 UNITS/8 PARKING**  
 3 Bedroom Units (8): 1400 SF 100%  
 Garage Spaces: 8

**LOWER LOT: 51 UNITS**

**UNIT MIX:**



1 Bedroom Units (18):	610 SF
2 Bedroom Units (19):	870 SF
3 Bedroom Units (14):	1100 SF

**TOTAL UNITS 51**


1 Bedroom:	18	35%
2 Bedroom:	19	37%
3 Bedroom:	14	27%

**TOTAL PARKING 51 1.0/Unit**


GARAGE:	36 SPACES
SURFACE:	15 SPACES

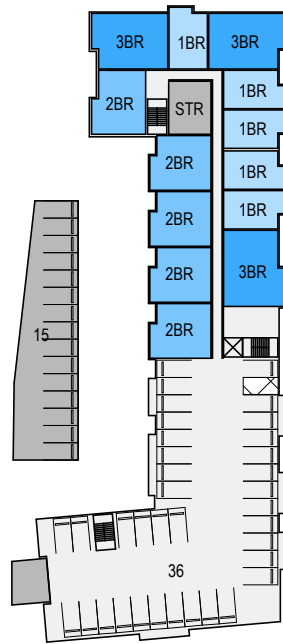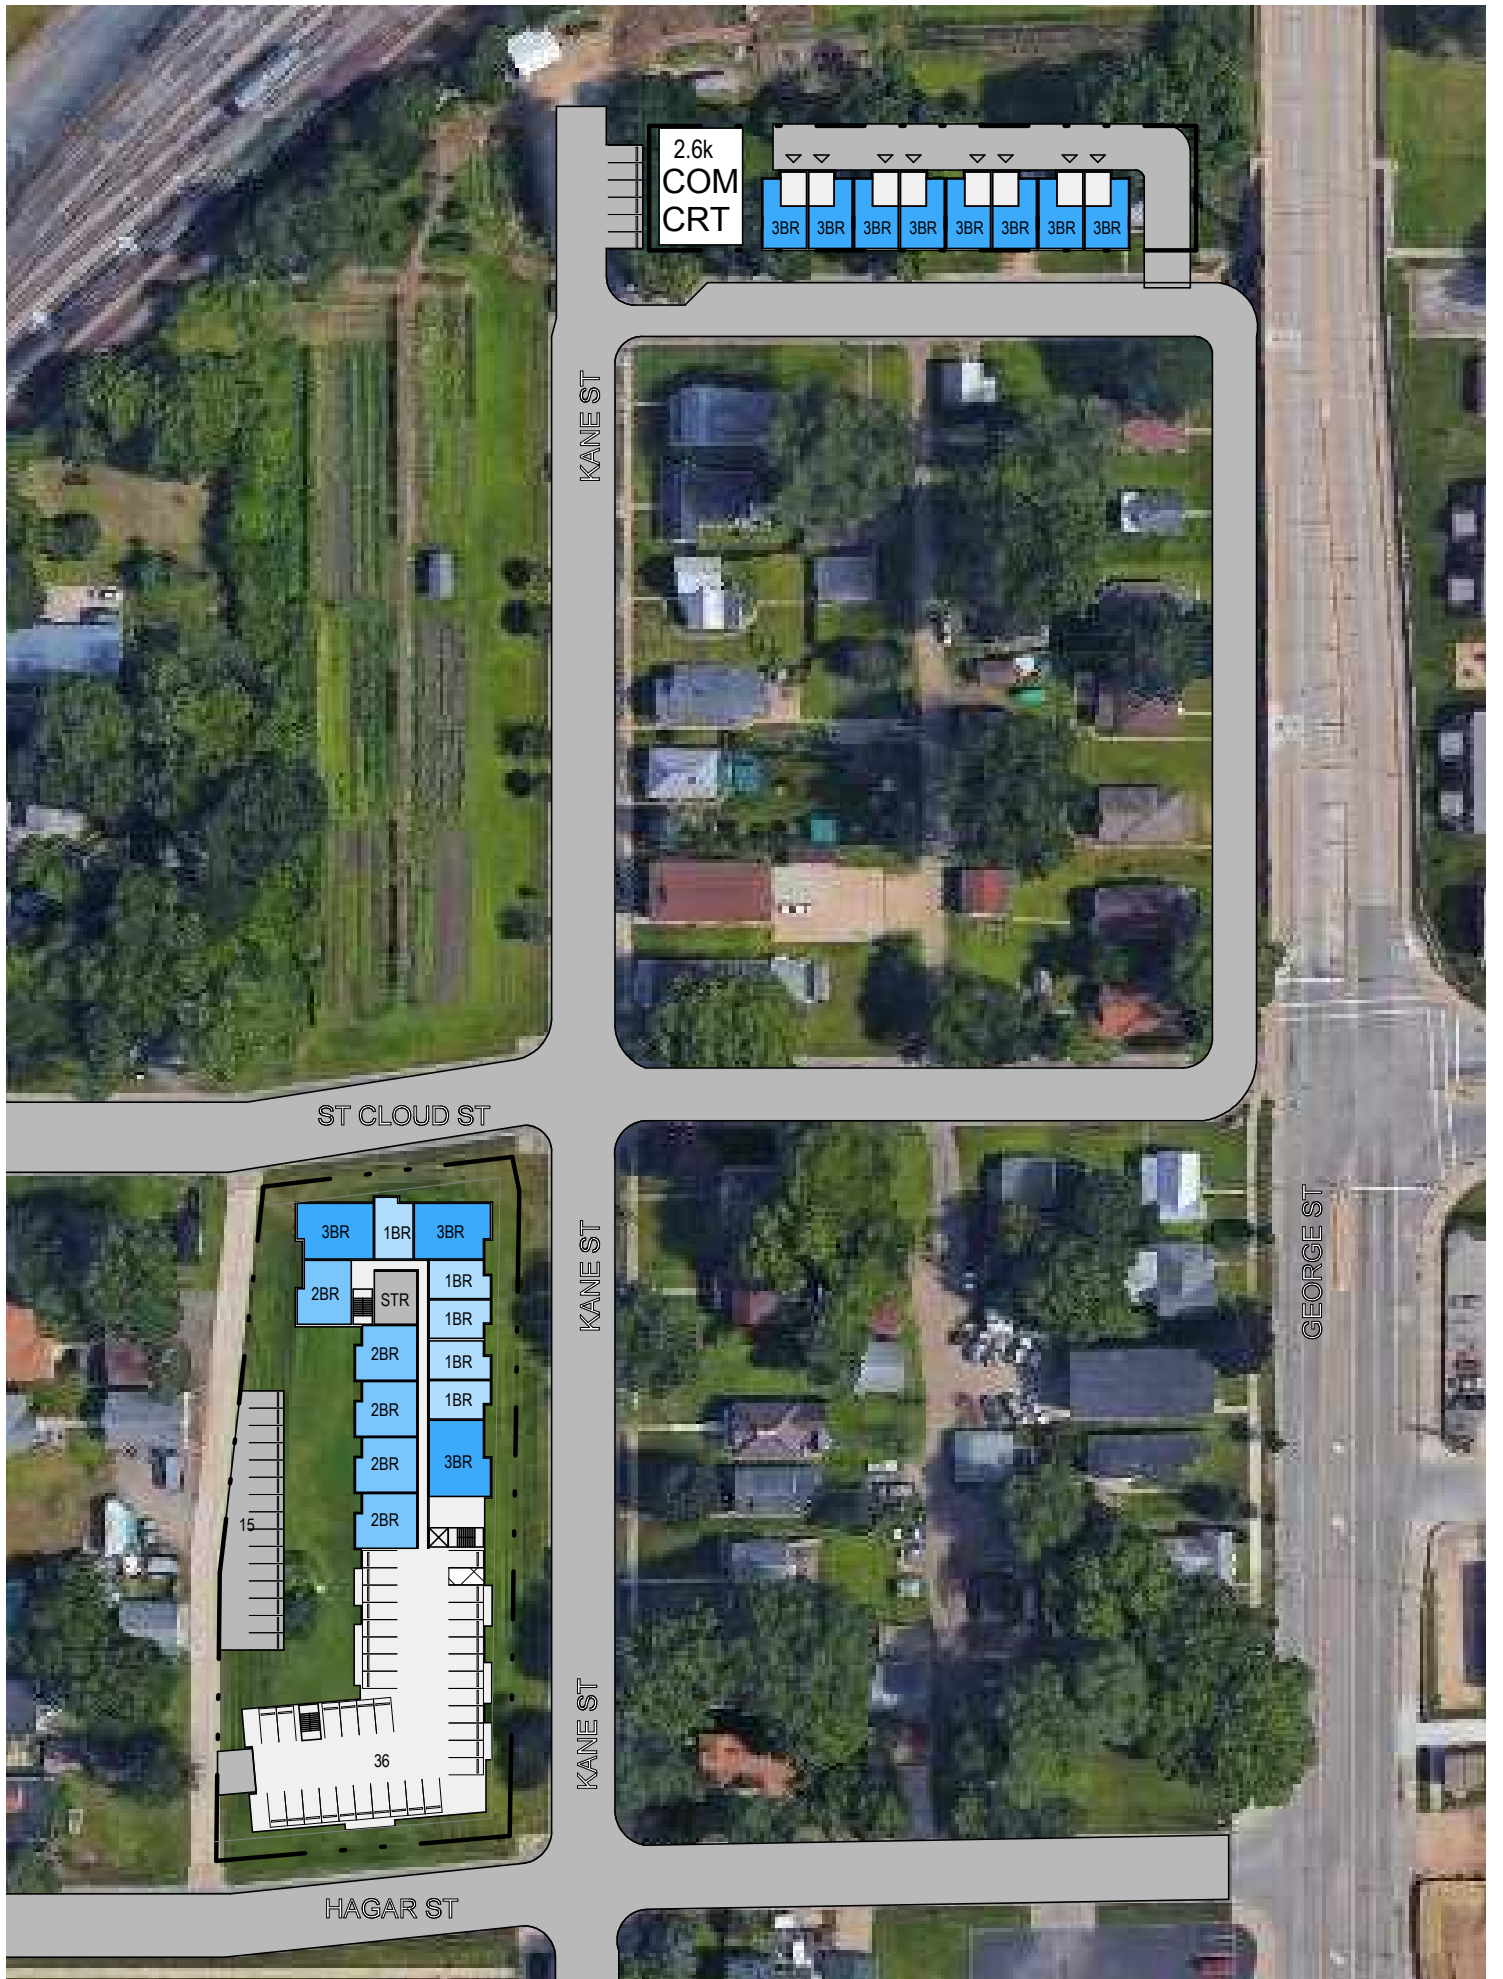

LEVEL ONE

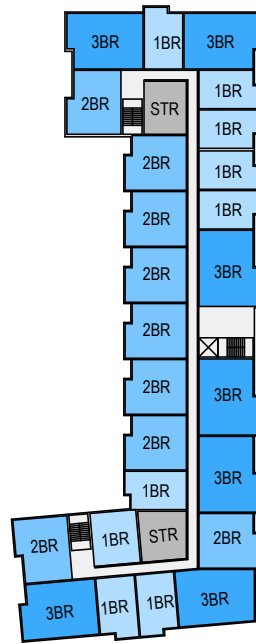

LEVEL TWO

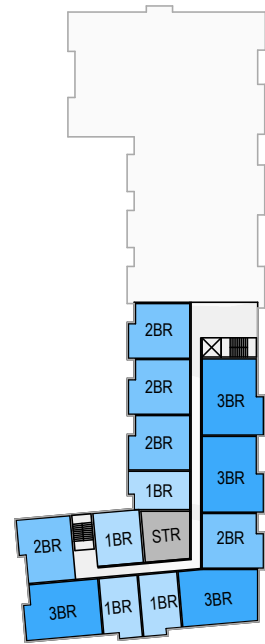

LEVEL THREE

**OVERALL: 56 UNITS**

**TOTAL UNITS**

1 Bedroom Units (14)	25.0%
2 Bedroom Units (20)	35.7%
3 Bedroom Units (22)	39.3%
<b>56</b>	<b>100%</b>

**TOTAL PARKING 56 1.0/Unit**

GARAGE: 41 Spaces  
SURFACE: 15 Spaces

**UPPER LOT: 8 UNITS**

**TOWNHOUSES: 8 UNITS/8 PARKING**

3 Bedroom Units (8): 1400 SF 100%  
Garage Spaces: 8

**LOWER LOT: 48 UNITS**

**UNIT MIX:**



1 Bedroom Units (14):	610 SF
2 Bedroom Units (20):	870 SF
3 Bedroom Units (14):	1100 SF

**TOTAL UNITS 48**


1 Bedroom:	14	29%
2 Bedroom:	20	42%
3 Bedroom:	14	29%

**TOTAL PARKING 48 1.0/Unit**


GARAGE: 33 SPACES  
SURFACE: 15 SPACES

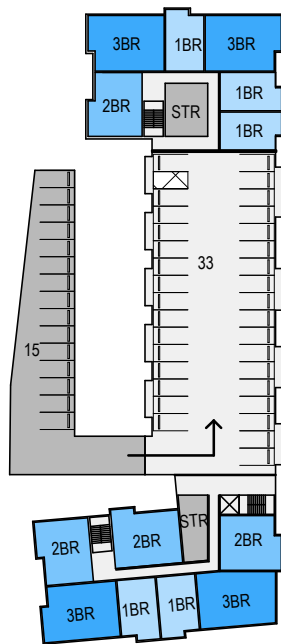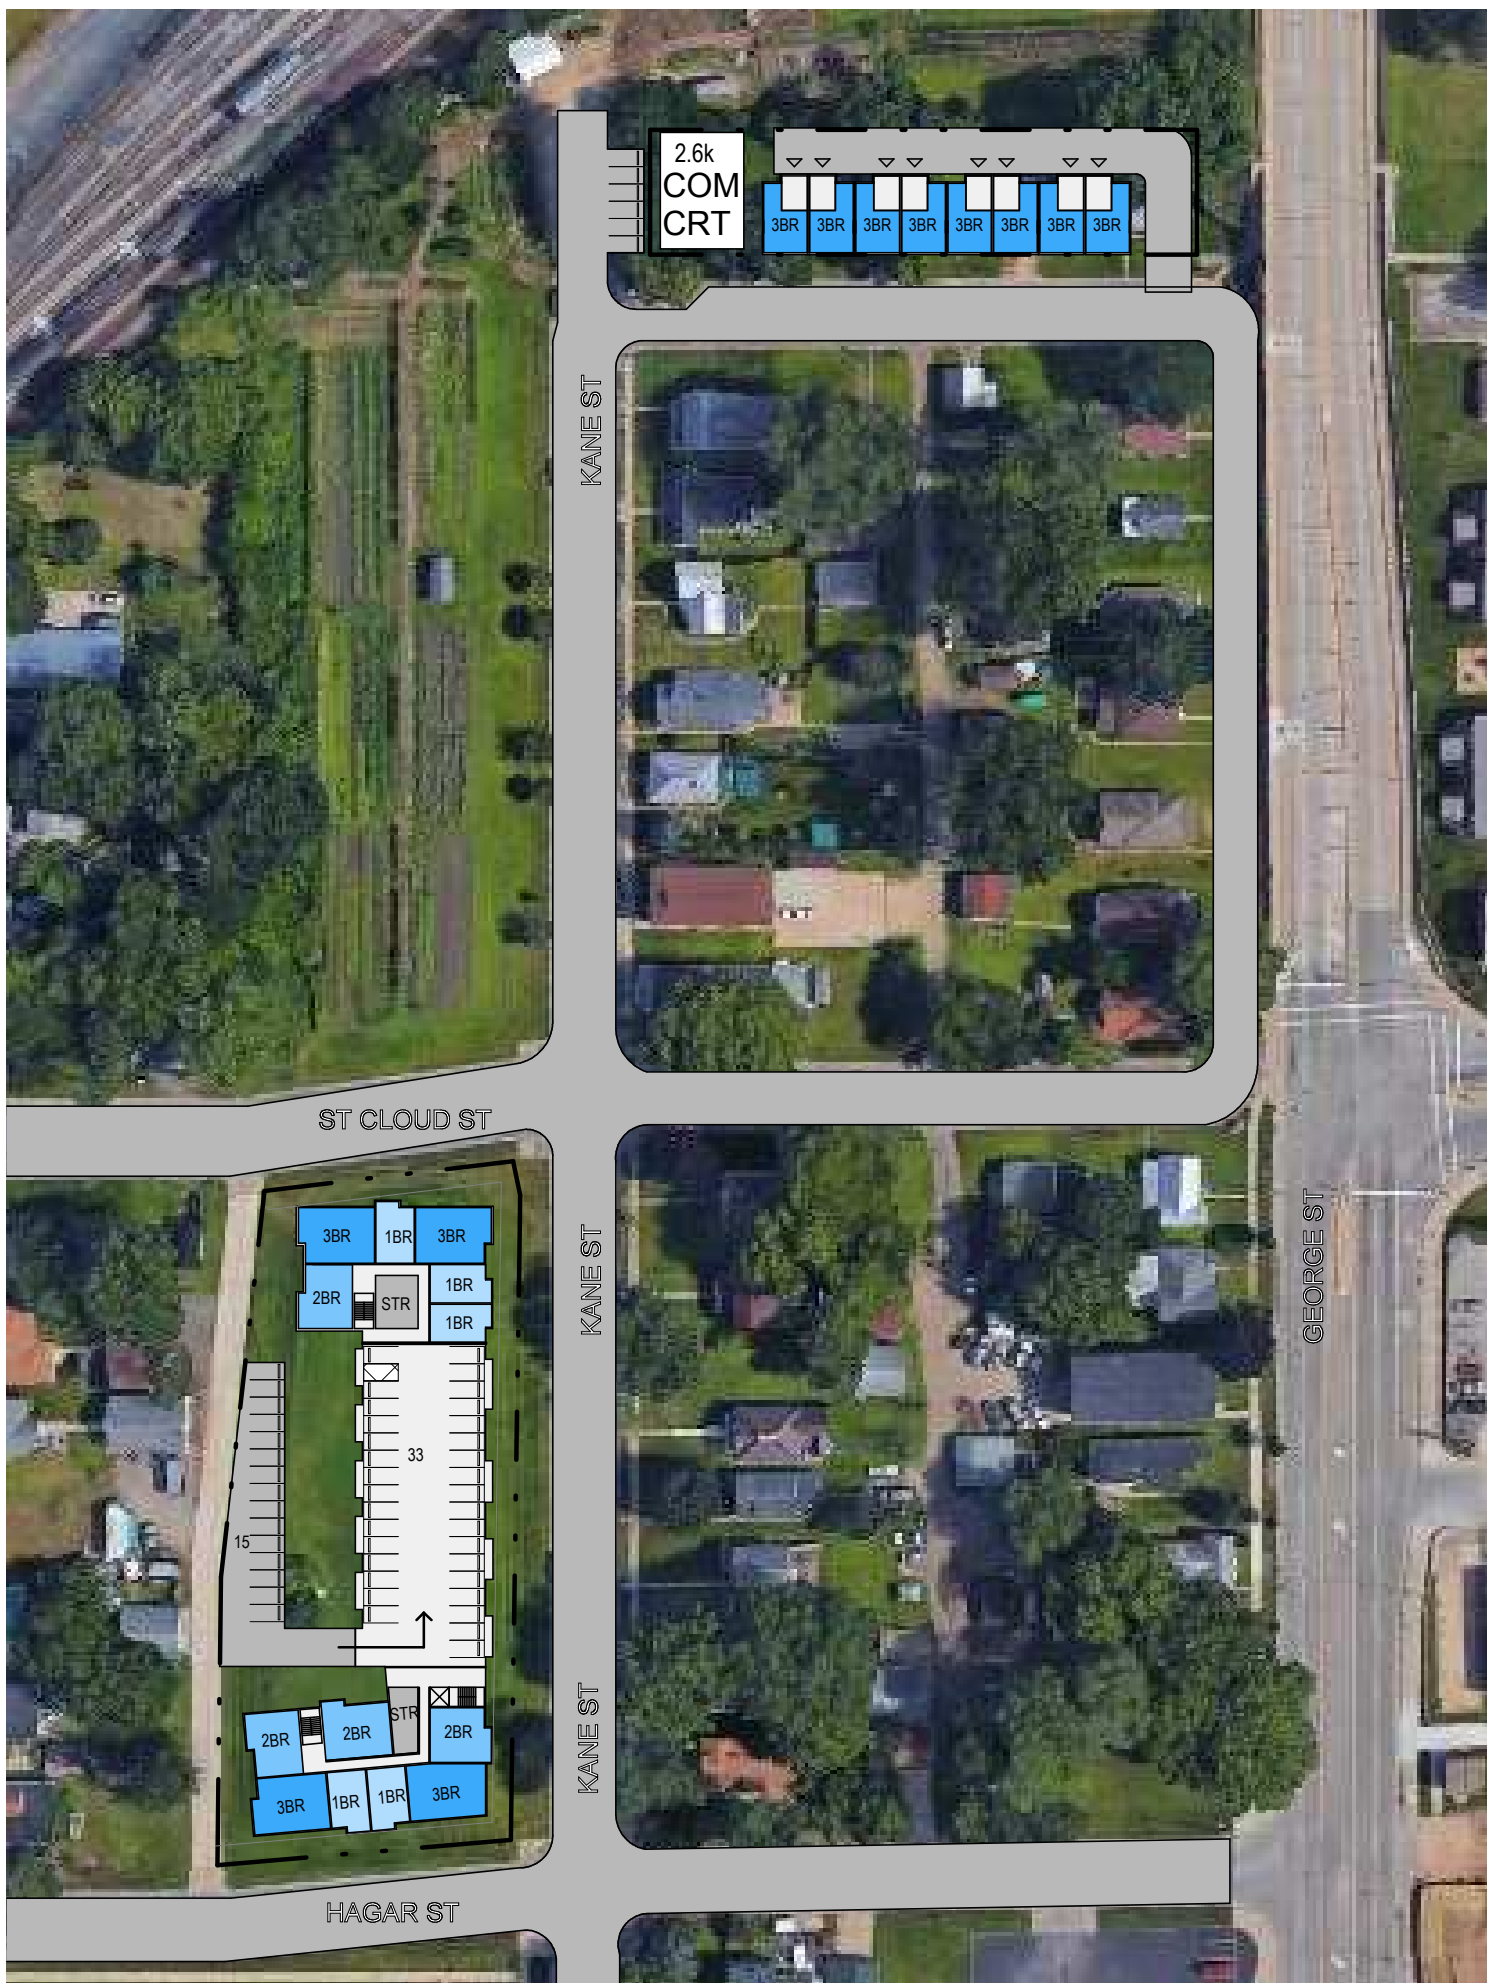

LEVEL ONE

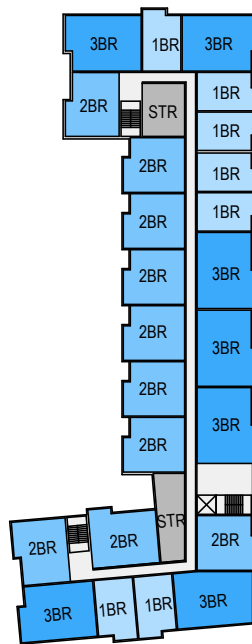

LEVEL TWO

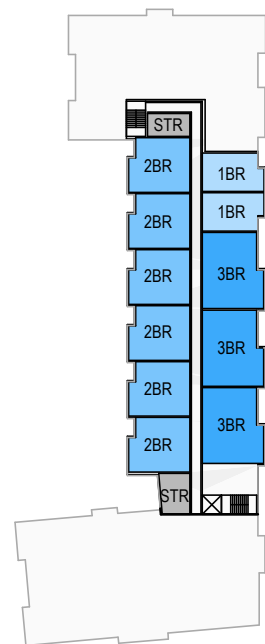

LEVEL THREE

**OVERALL: 54 UNITS**

**TOTAL UNITS**

1 Bedroom Units (14)	26.0%
2 Bedroom Units (18)	33.3%
3 Bedroom Units (22)	40.7%
<b>54</b>	<b>100%</b>

**TOTAL PARKING 54 1.0/Unit**

GARAGE: 41 Spaces  
SURFACE: 13 Spaces

**UPPER LOT: 8 UNITS**

**TOWNHOUSES: 8 UNITS/8 PARKING**

3 Bedroom Units (8): 1400 SF 100%  
Garage Spaces: 8

**LOWER LOT: 46 UNITS**

**UNIT MIX:**



1 Bedroom Units (14):	610 SF
2 Bedroom Units (18):	870 SF
3 Bedroom Units (14):	1100 SF

**TOTAL UNITS 46**


1 Bedroom:	14	30%
2 Bedroom:	18	40%
3 Bedroom:	14	30%

**TOTAL PARKING 46 1.0/Unit**


GARAGE: 33 SPACES  
SURFACE: 13 SPACES

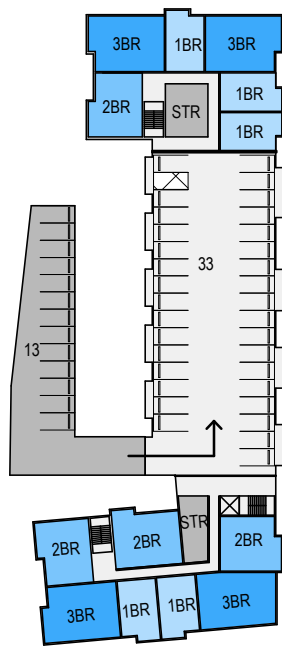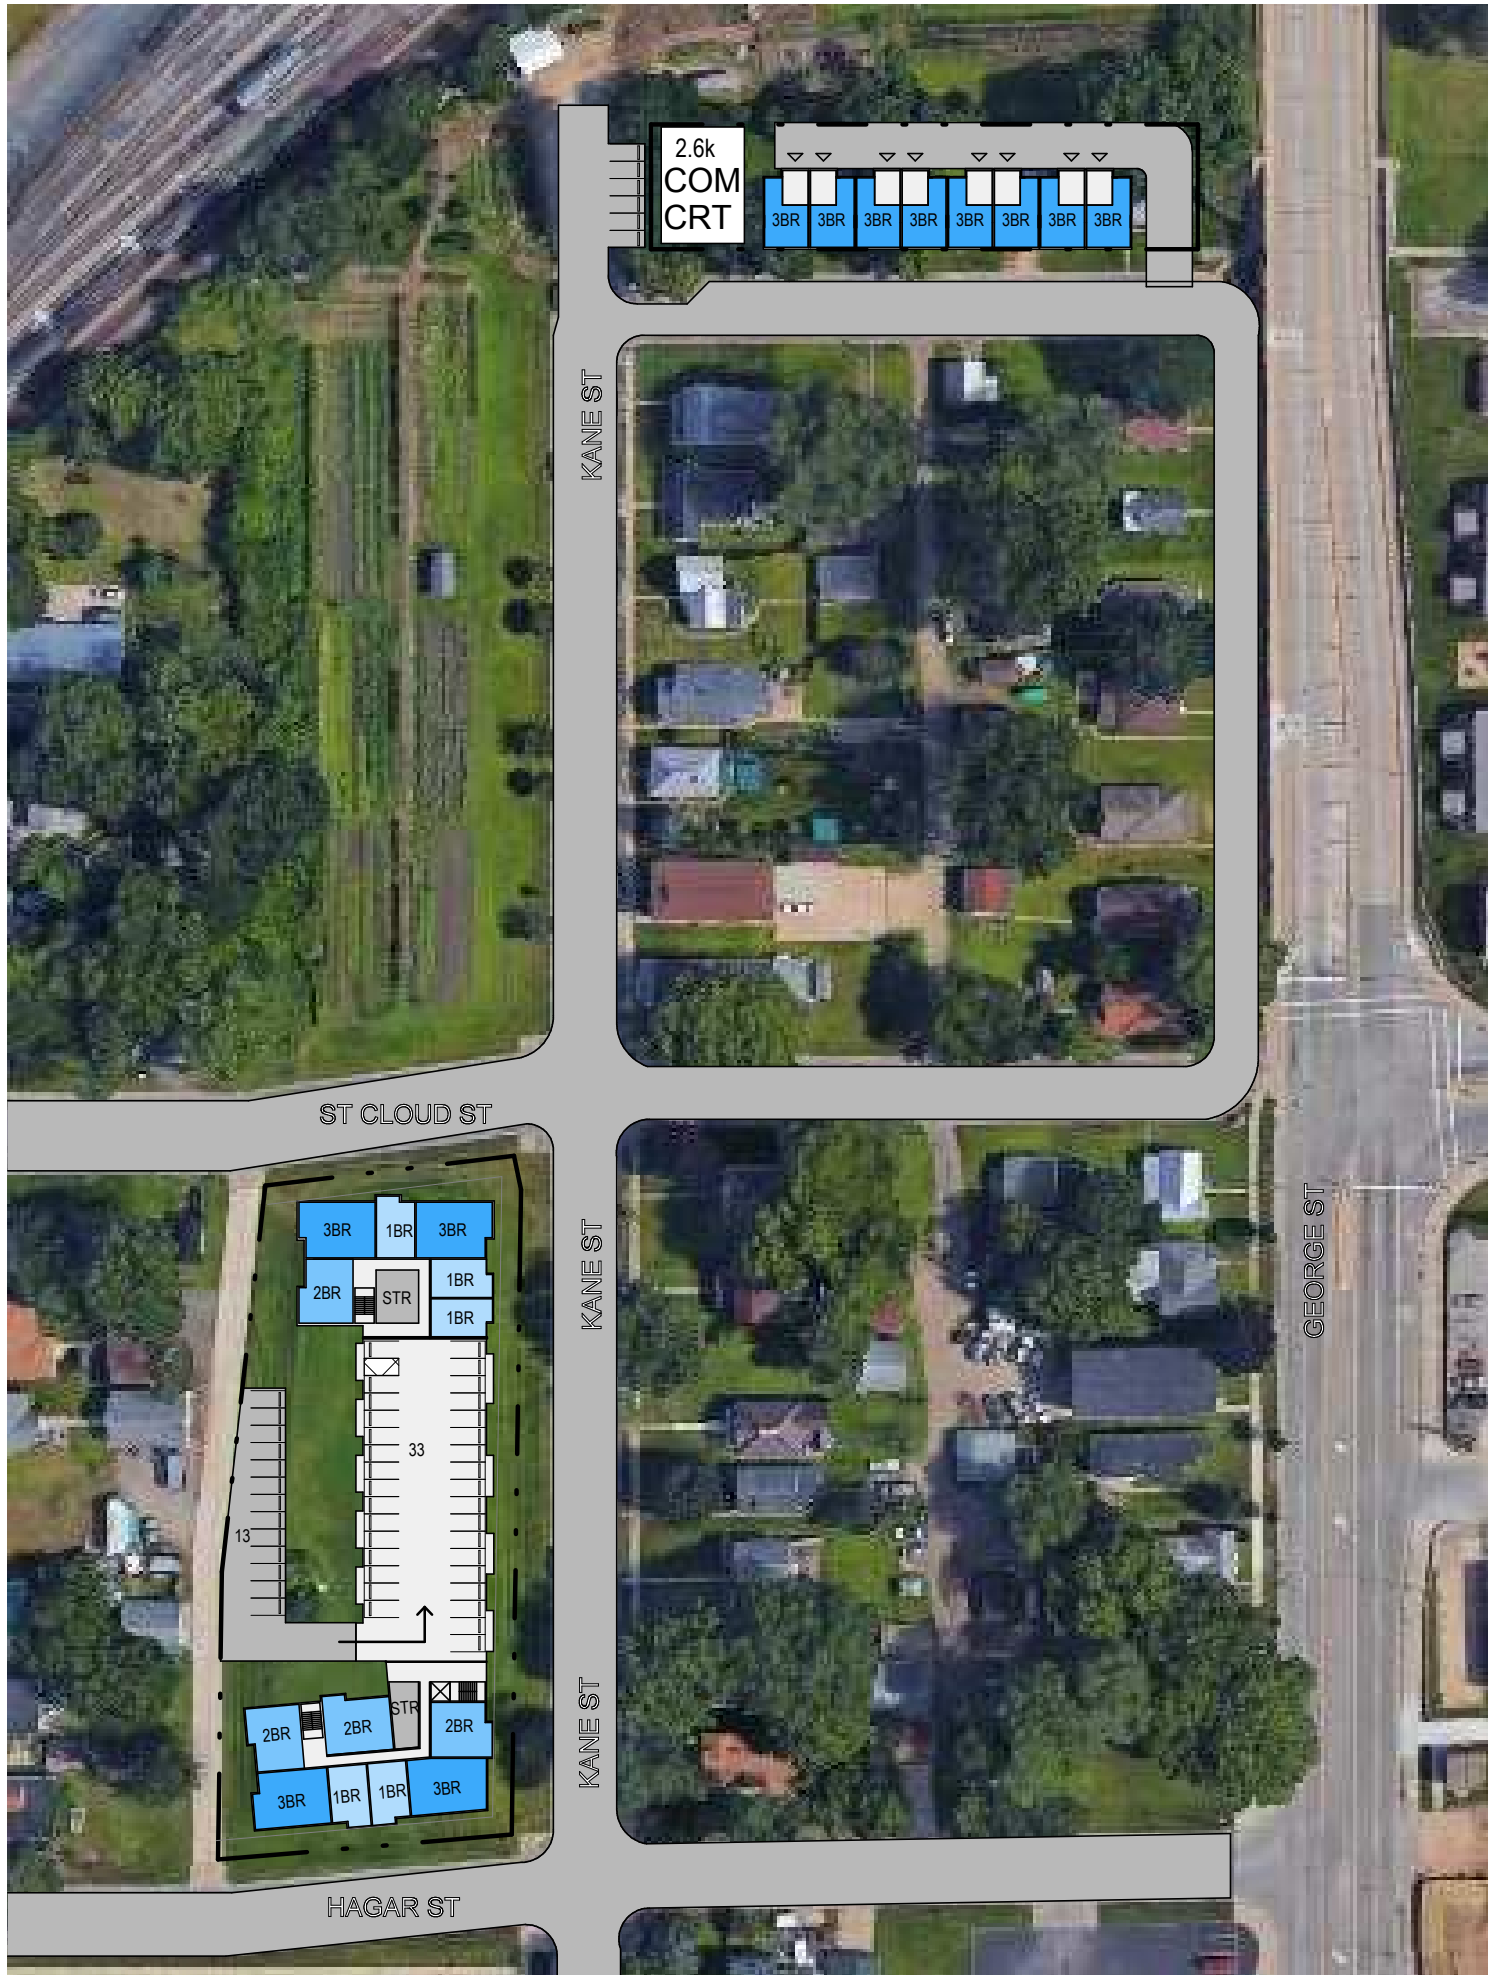

LEVEL ONE

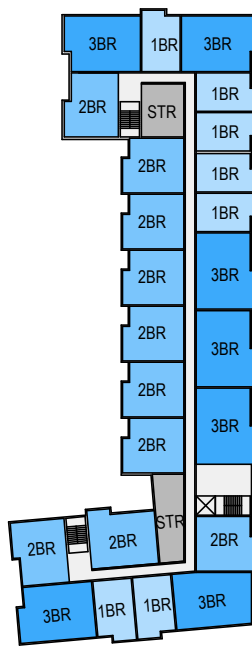

LEVEL TWO

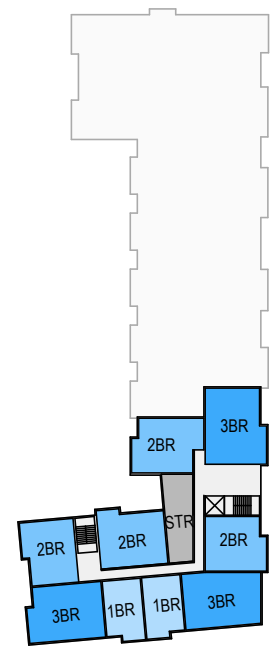

LEVEL THREE