

THIS DOCUMENT IS THE PROPERTY OF I & S GROUP, INC. AND MAY NOT BE USED, COPIED OR DUPLICATED WITHOUT PRIOR WRITTEN CONSENT.

PROJECT
**CITY OF
 LA CROSSE**
**TWO WAY CYCLE
 TRACK CONCEPT**
 LA CROSSE WI


REVISION SCHEDULE		
DATE	DESCRIPTION	BY

PROJECT NO. 20-24884
 FILE NAME BIKE LANE CONCEPT
 DRAWN BY JRM
 DESIGNED BY JRM/JDG
 REVIEWED BY JDG
 ORIGINAL ISSUE DATE --/--
 CLIENT PROJECT NO. -

TITLE
TYPICAL SECTION

SHEET
1

PRELIMINARY NOT FOR CONSTRUCTION

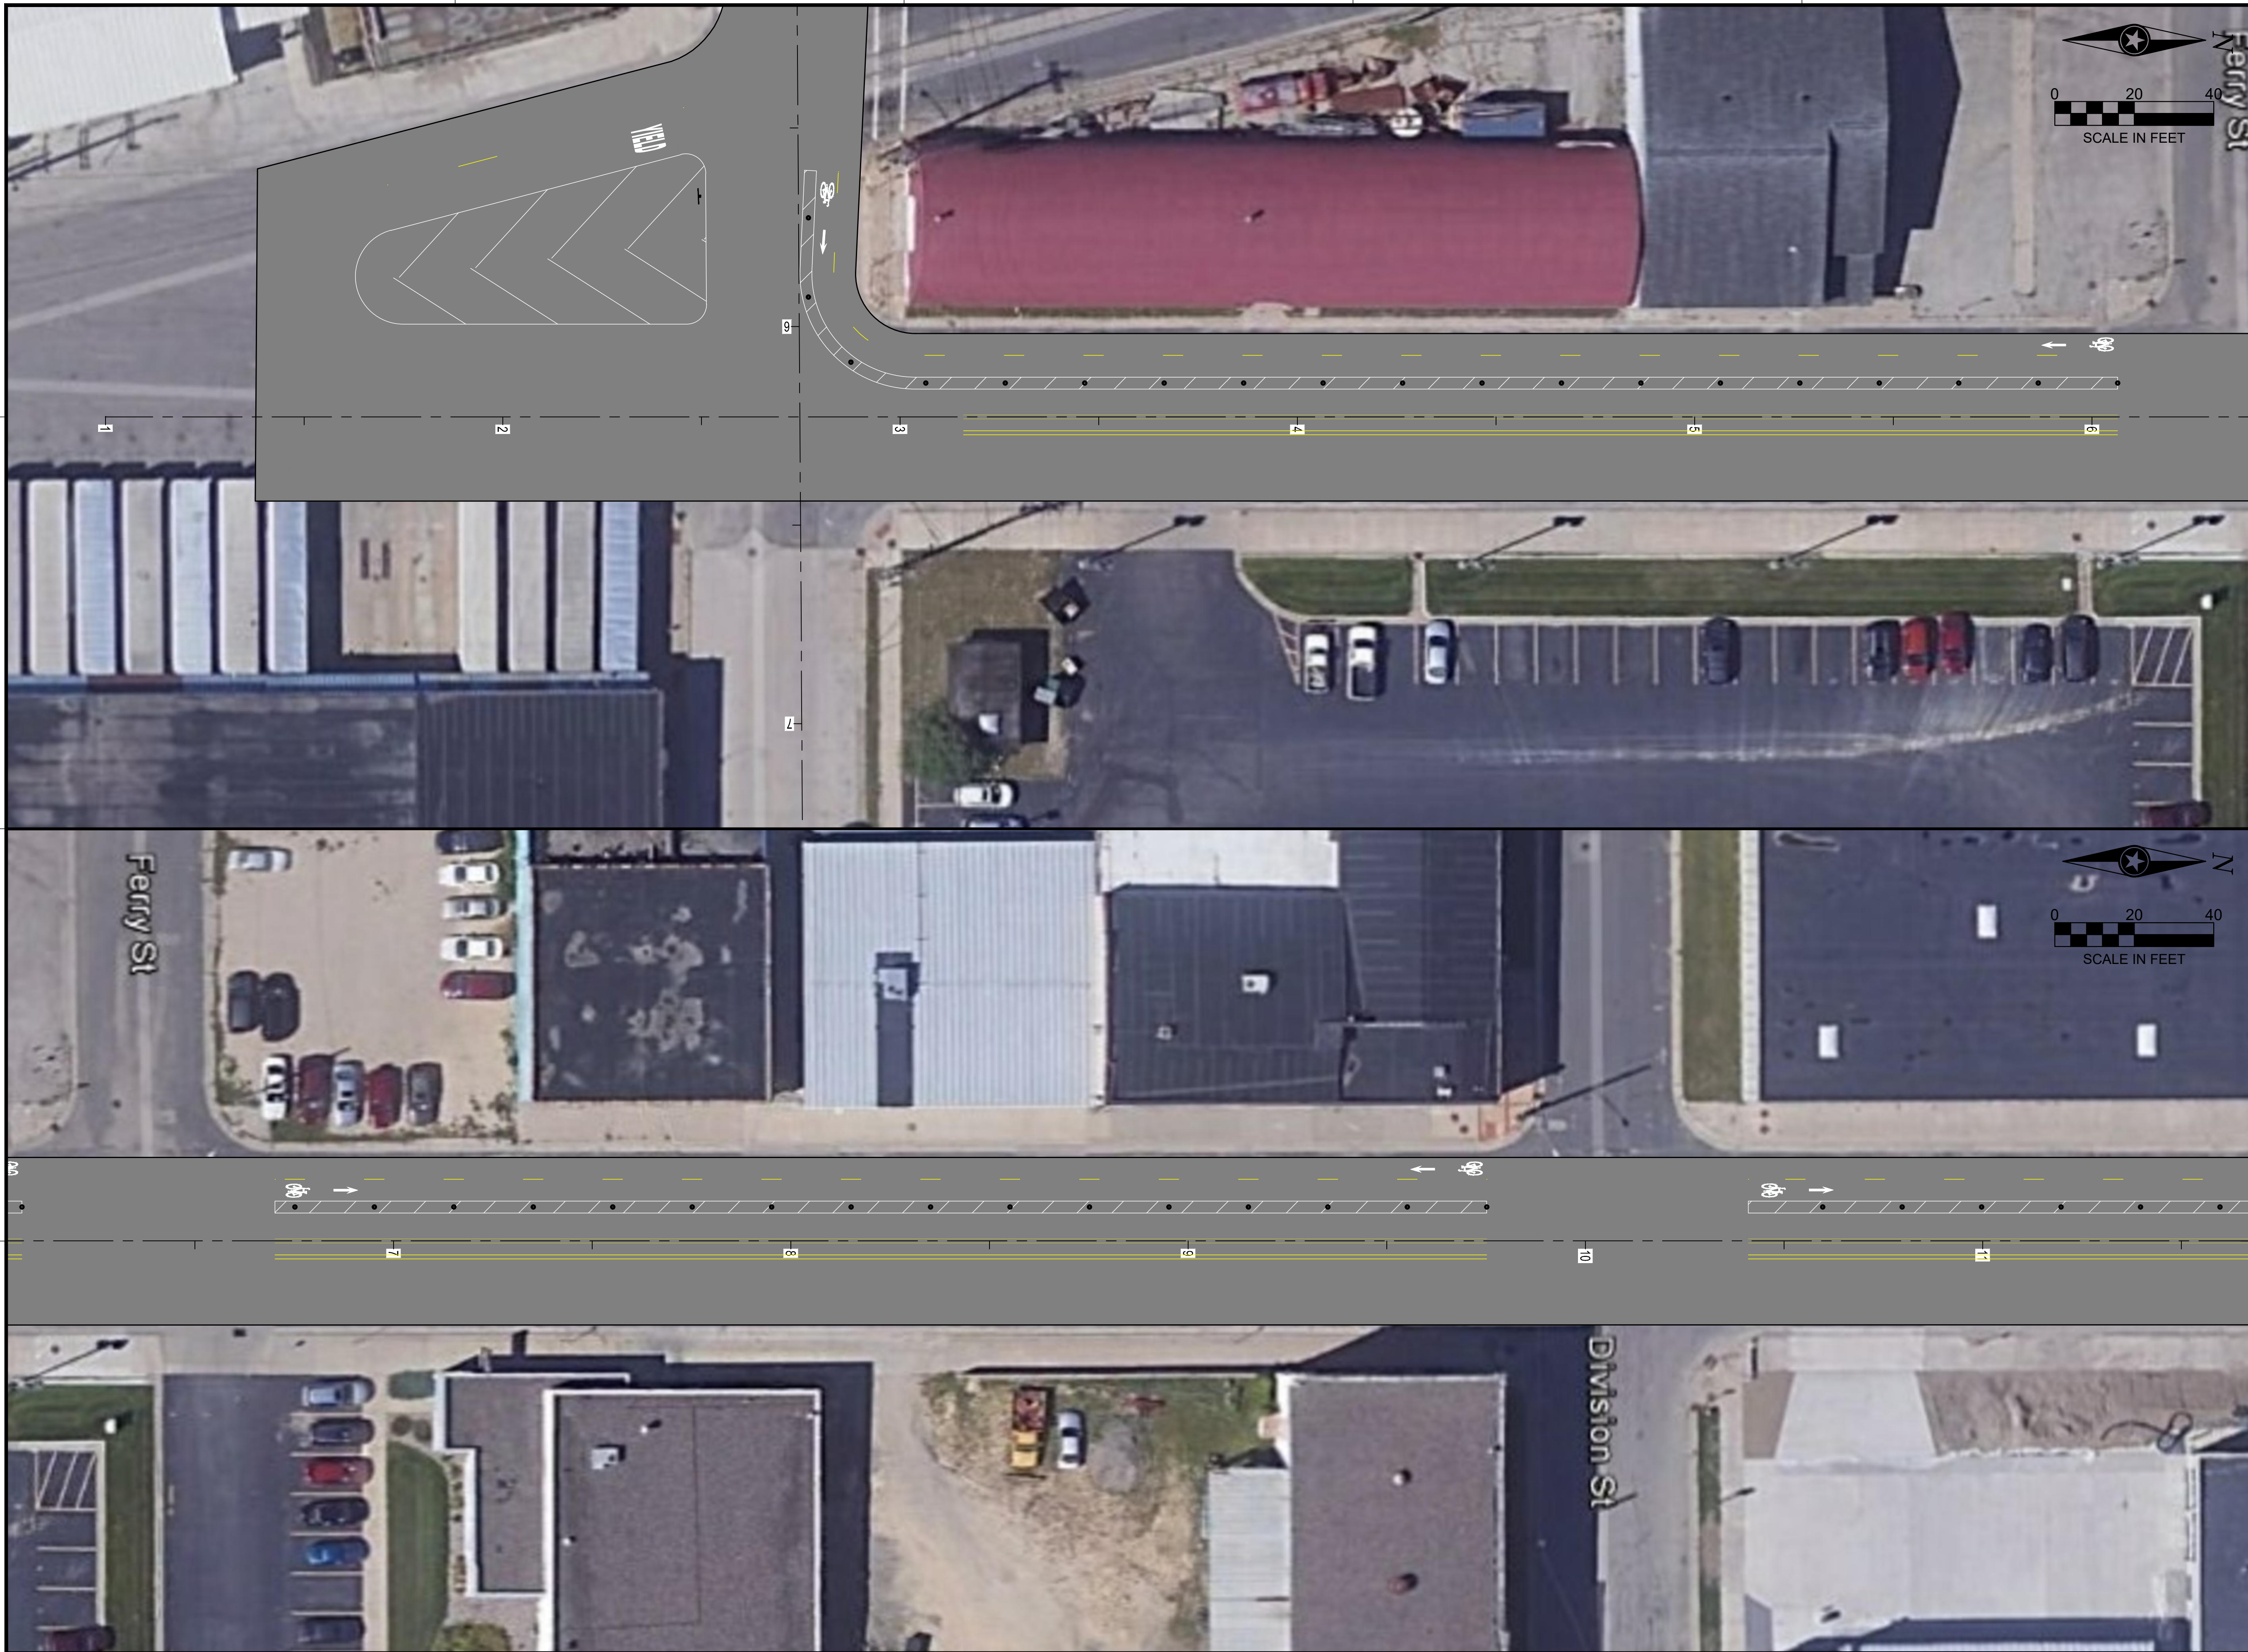

THIS DOCUMENT IS THE PROPERTY OF I & S GROUP, INC. AND MAY NOT BE USED, COPIED OR DUPLICATED WITHOUT PRIOR WRITTEN CONSENT.

PROJECT
CITY OF LA CROSSE
TWO WAY CYCLE TRACK CONCEPT

LA CROSSE WI




REVISION SCHEDULE		
DATE	DESCRIPTION	BY

PROJECT NO. 20-24884
 FILE NAME BIKE LANE CONCEPT
 DRAWN BY JRM
 DESIGNED BY JRM/JDG
 REVIEWED BY JDG
 ORIGINAL ISSUE DATE --/--
 CLIENT PROJECT NO. -


TITLE
2ND STREET

SHEET
2

PRELIMINARY NOT FOR CONSTRUCTION

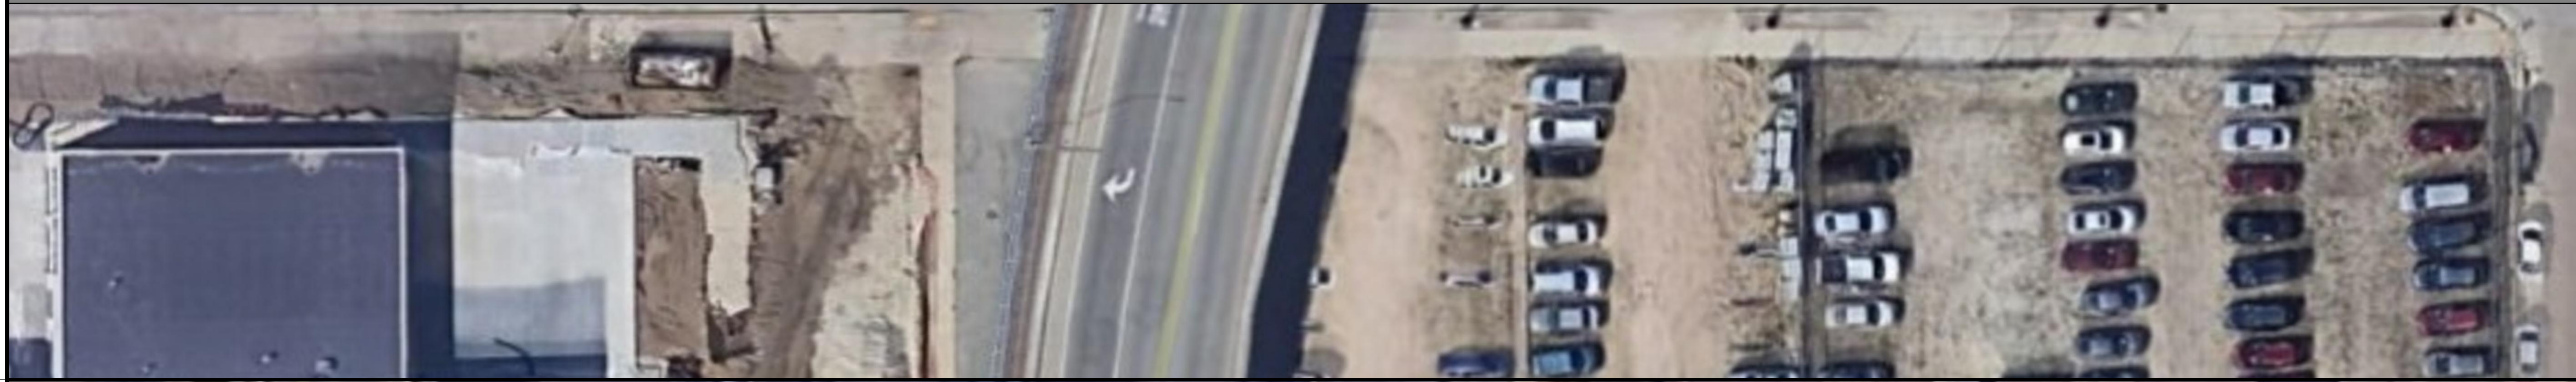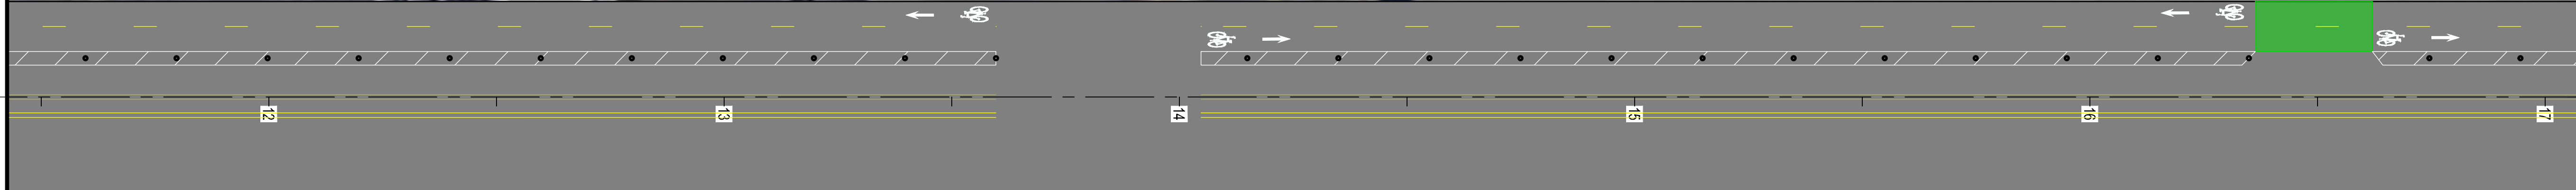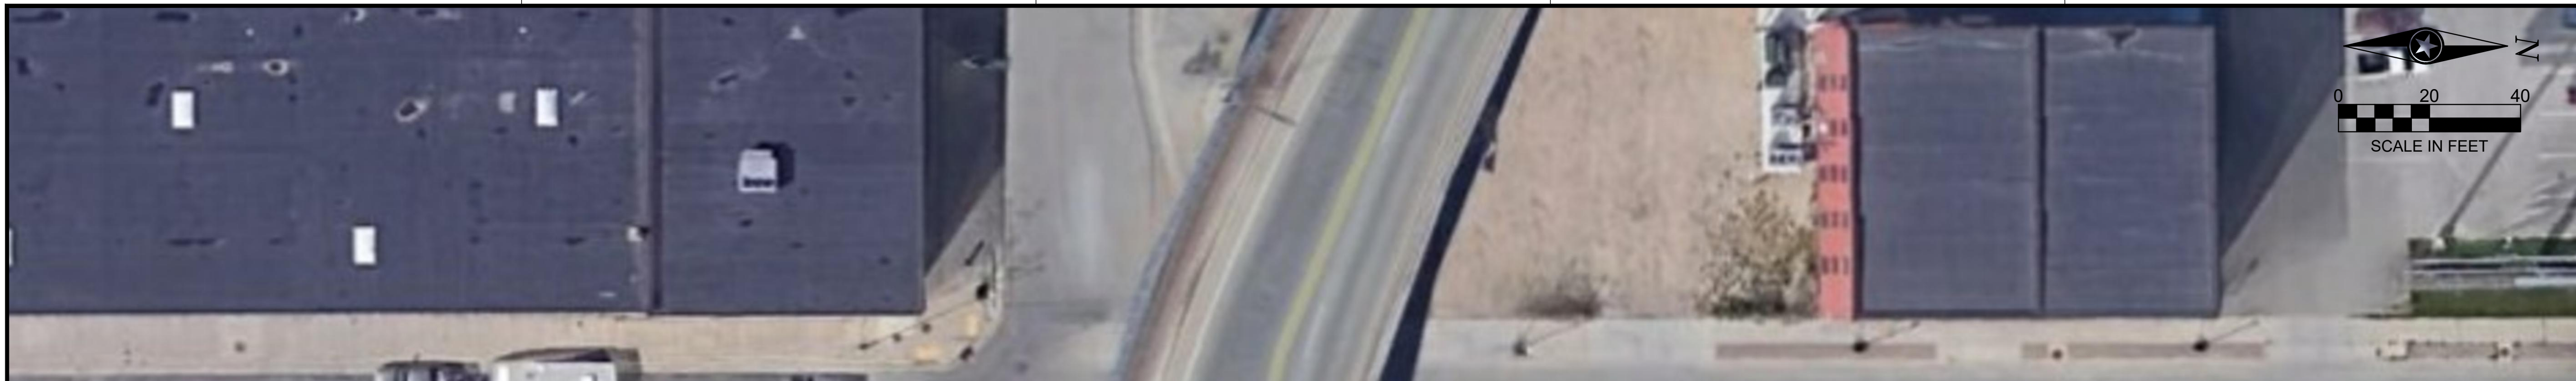

THIS DOCUMENT IS THE PROPERTY OF I & S GROUP, INC. AND MAY NOT BE USED, COPIED OR DUPLICATED WITHOUT PRIOR WRITTEN CONSENT.

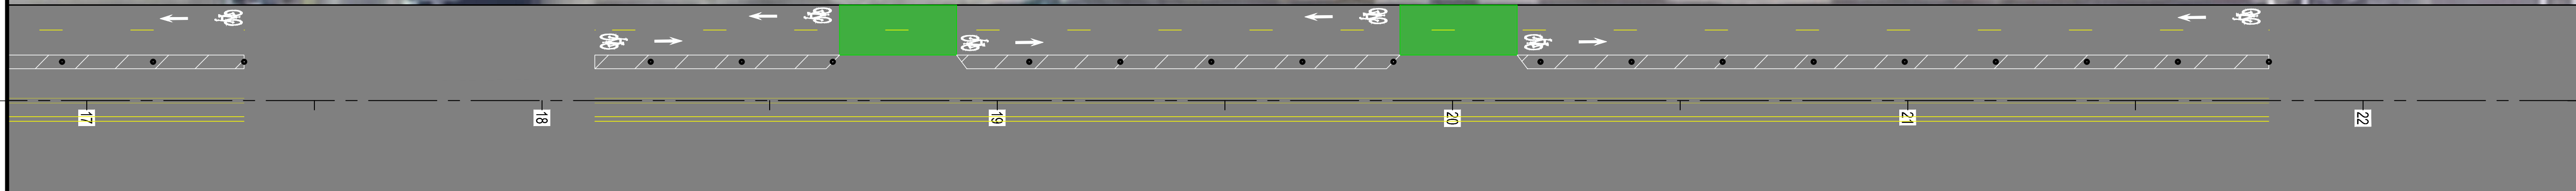

PROJECT
CITY OF LA CROSSE
TWO WAY CYCLE TRACK CONCEPT
 LA CROSSE WI


REVISION SCHEDULE		
DATE	DESCRIPTION	BY

PROJECT NO. 20-24884
 FILE NAME BIKE LANE CONCEPT
 DRAWN BY JRM
 DESIGNED BY JRM/JDG
 REVIEWED BY JDG
 ORIGINAL ISSUE DATE --/--
 CLIENT PROJECT NO. -

TITLE
2ND STREET

SHEET
3

PRELIMINARY NOT FOR CONSTRUCTION

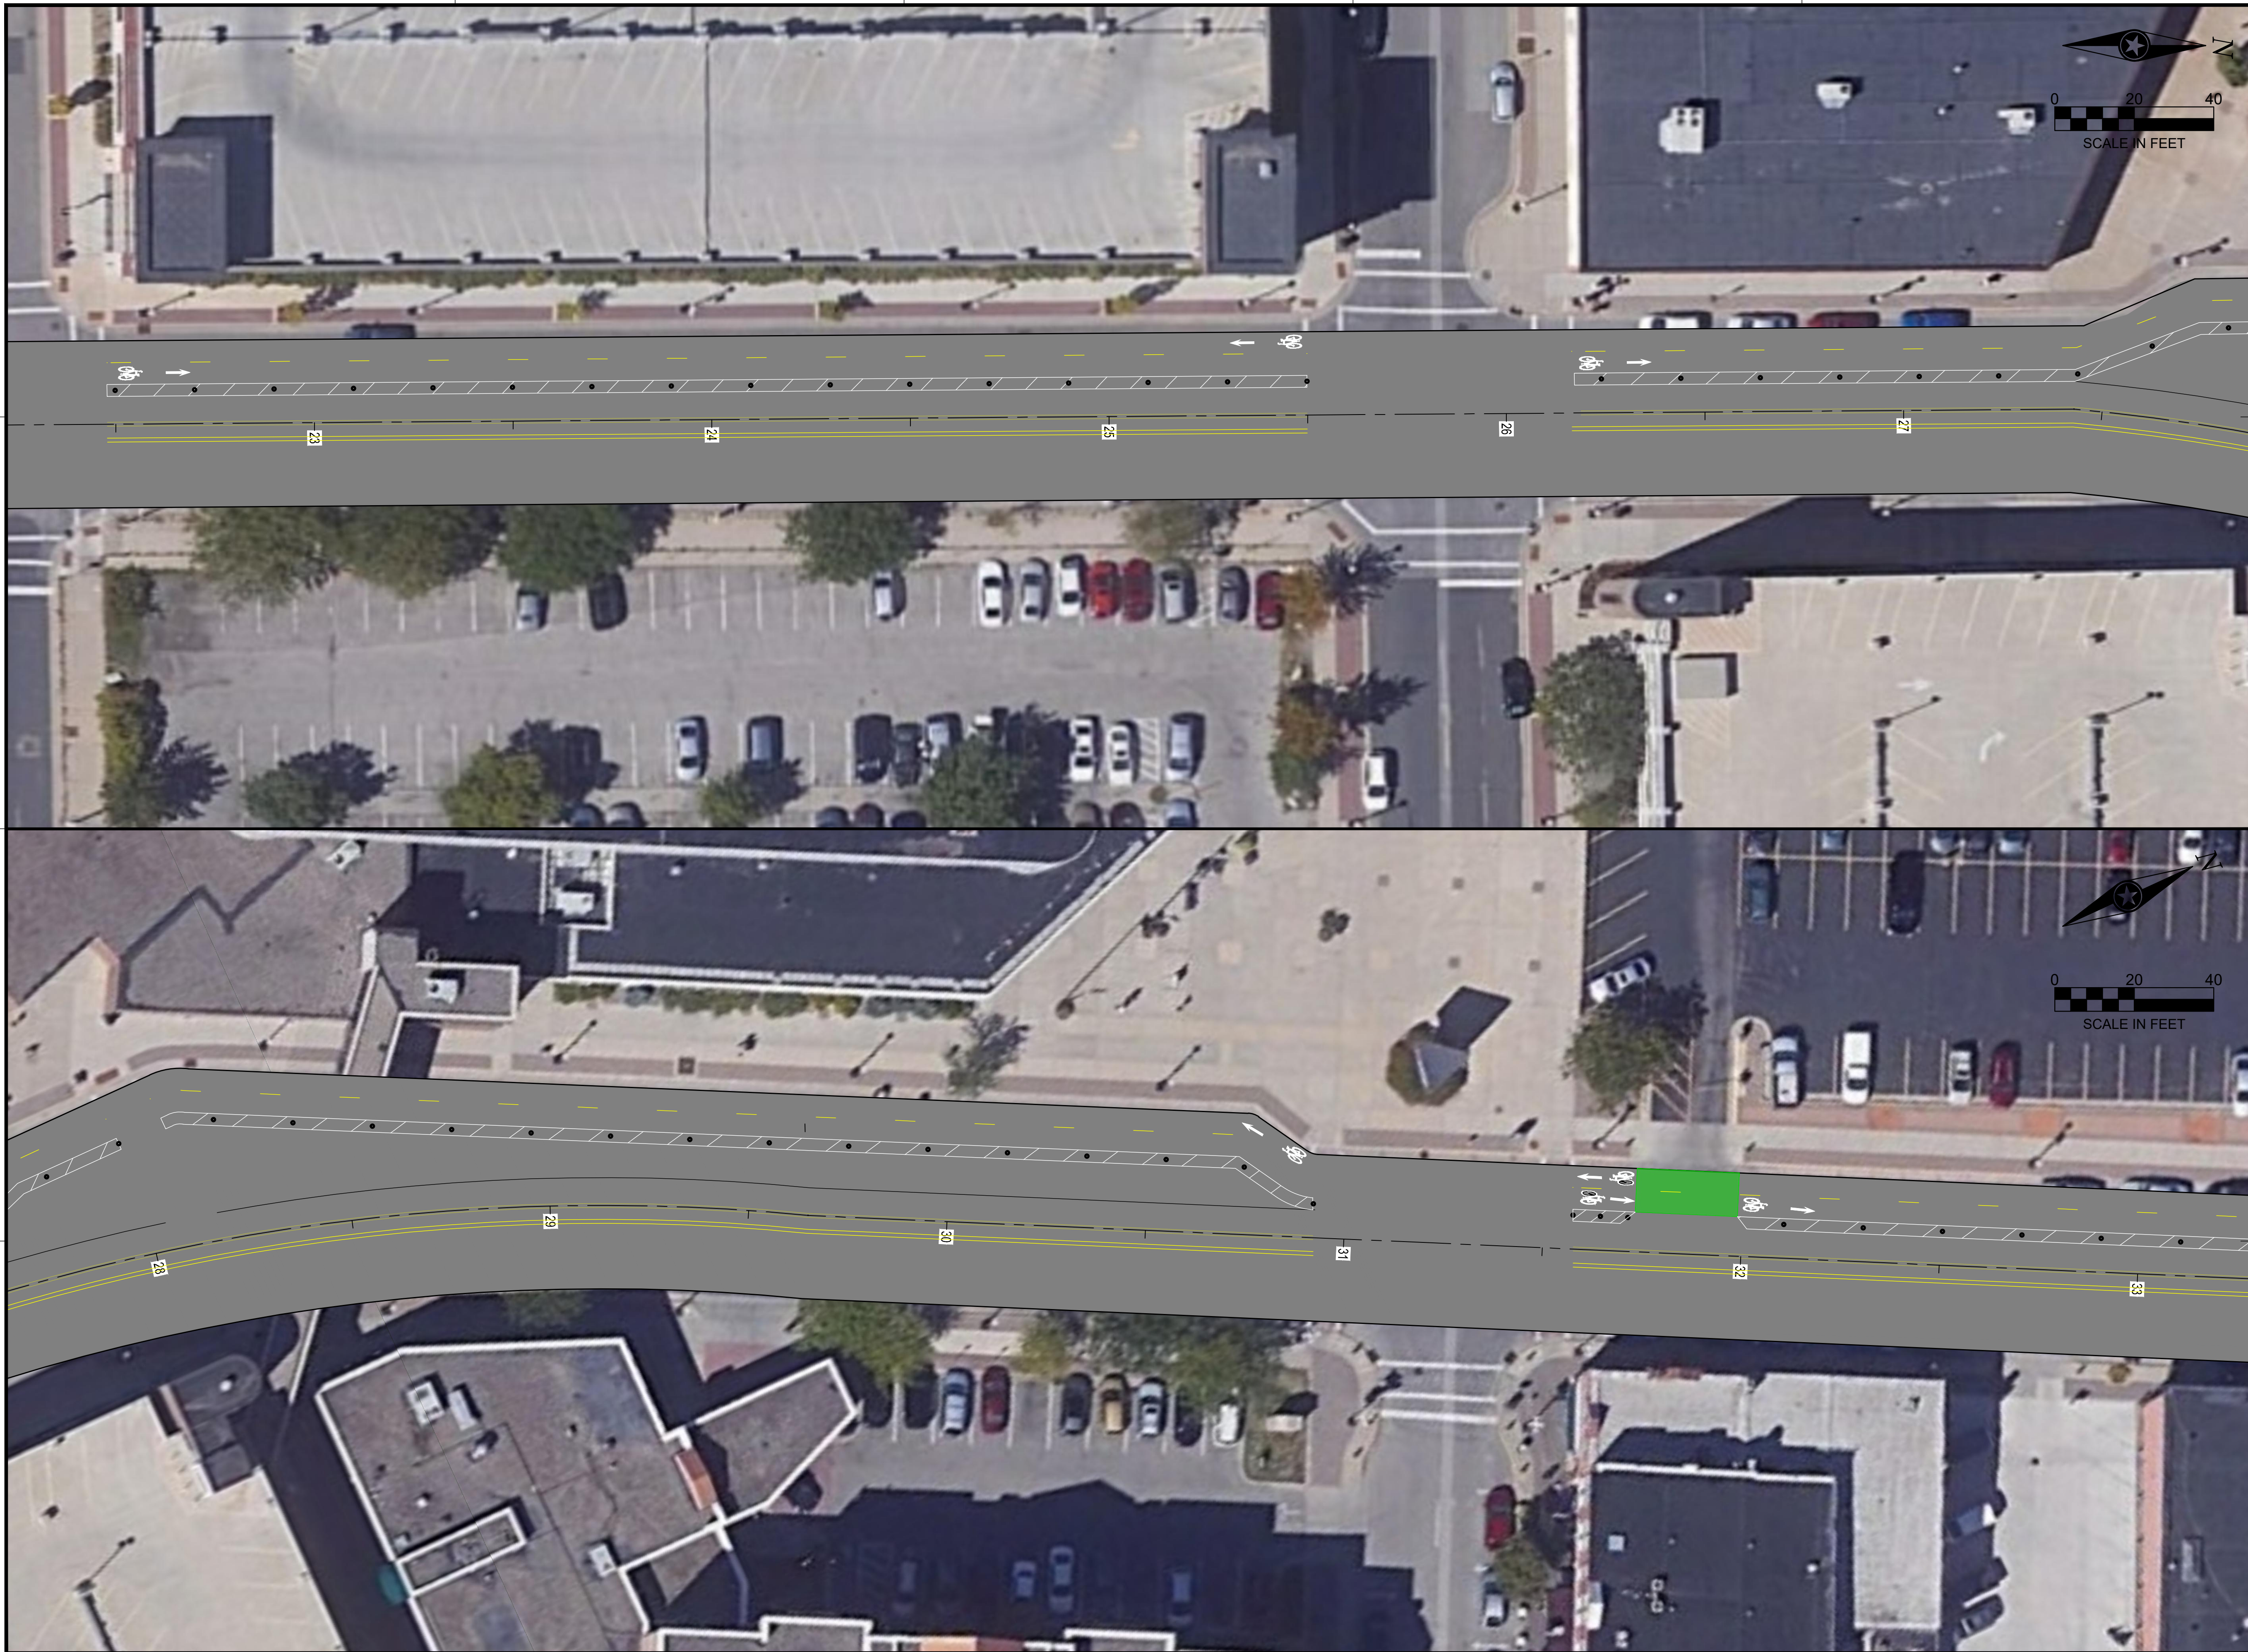

THIS DOCUMENT IS THE PROPERTY OF I & S GROUP, INC. AND MAY NOT BE USED, COPIED OR DUPLICATED WITHOUT PRIOR WRITTEN CONSENT.

PROJECT
CITY OF LA CROSSE
TWO WAY CYCLE TRACK CONCEPT

LA CROSSE WI





REVISION SCHEDULE		
DATE	DESCRIPTION	BY

PROJECT NO. 20-24884
 FILE NAME BIKE LANE CONCEPT
 DRAWN BY JRM
 DESIGNED BY JRM/JDG
 REVIEWED BY JDG
 ORIGINAL ISSUE DATE --/--
 CLIENT PROJECT NO. -

TITLE
2ND STREET

SHEET
4

PRELIMINARY NOT FOR CONSTRUCTION

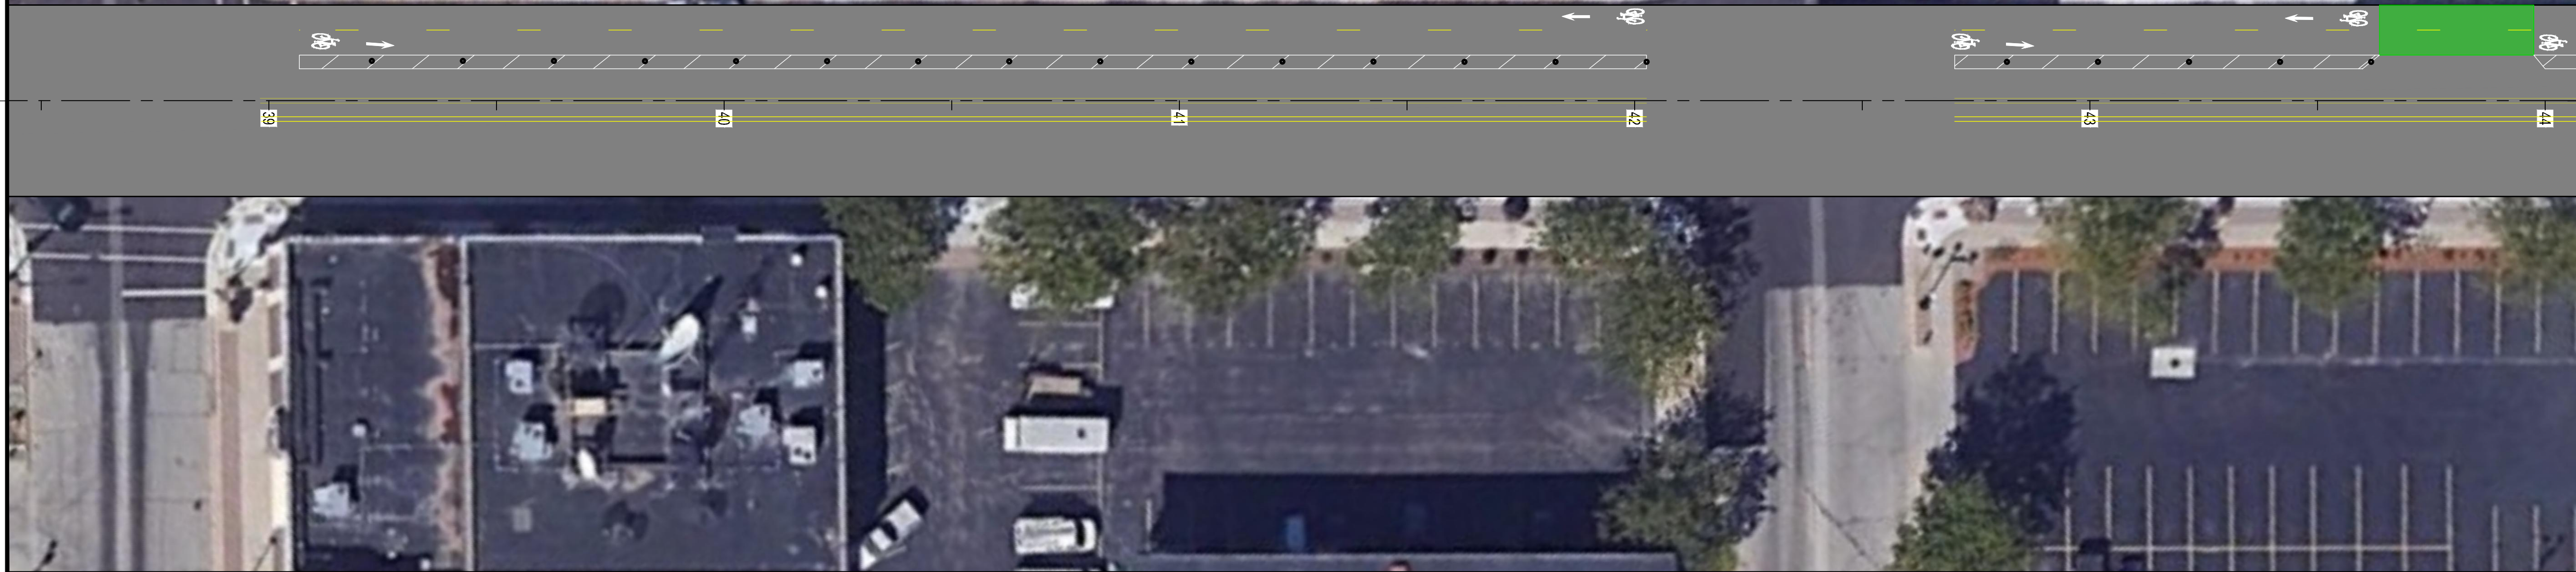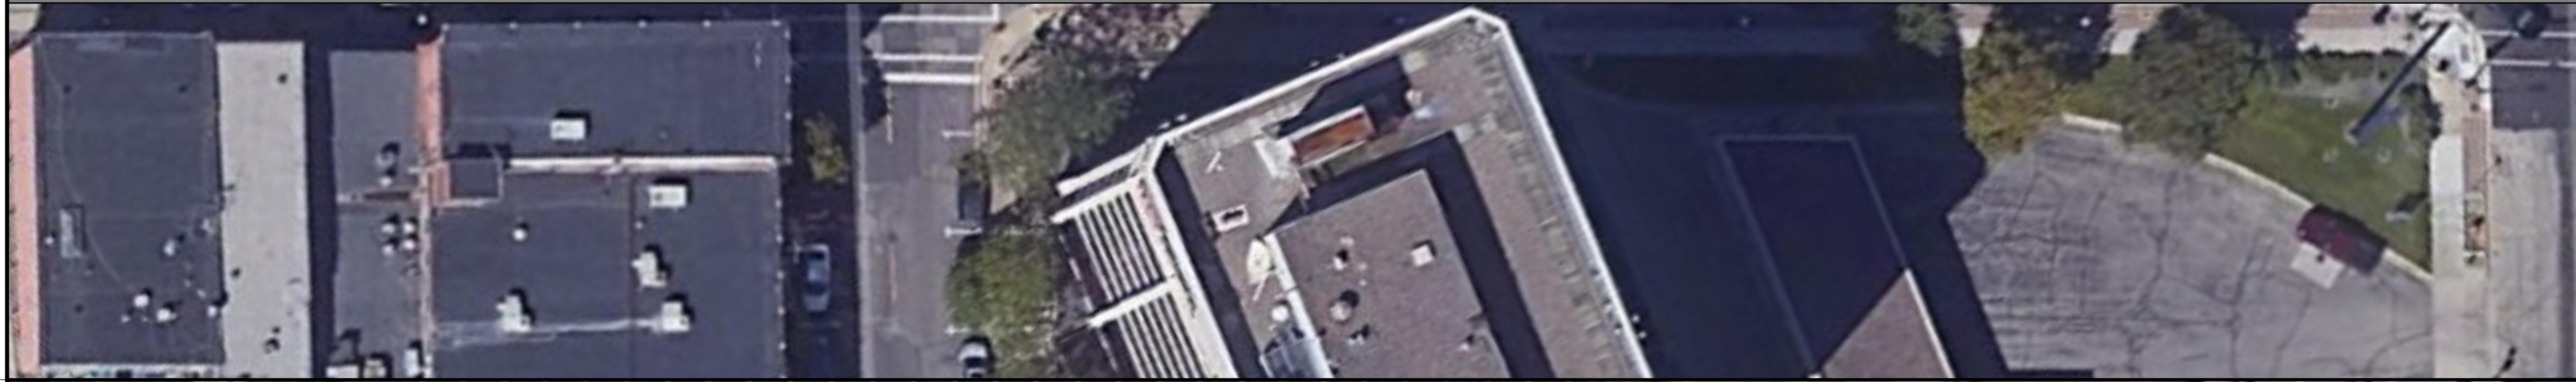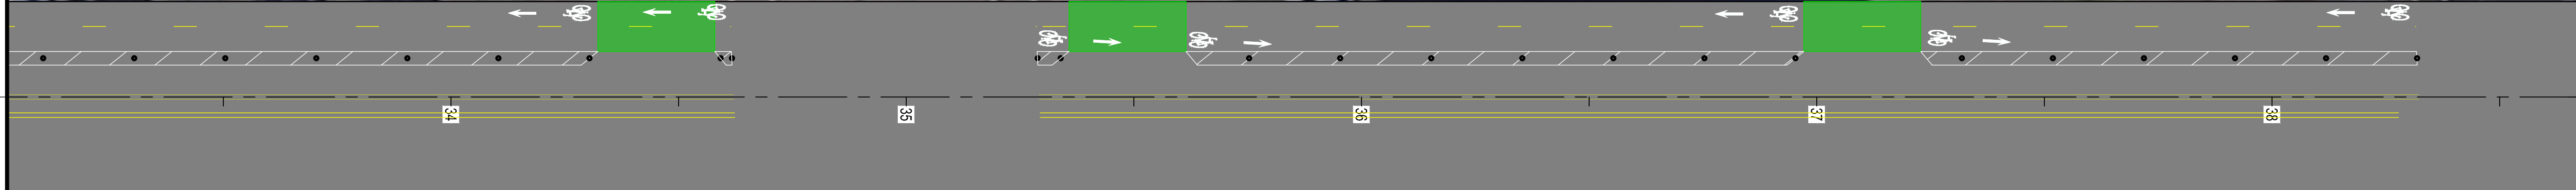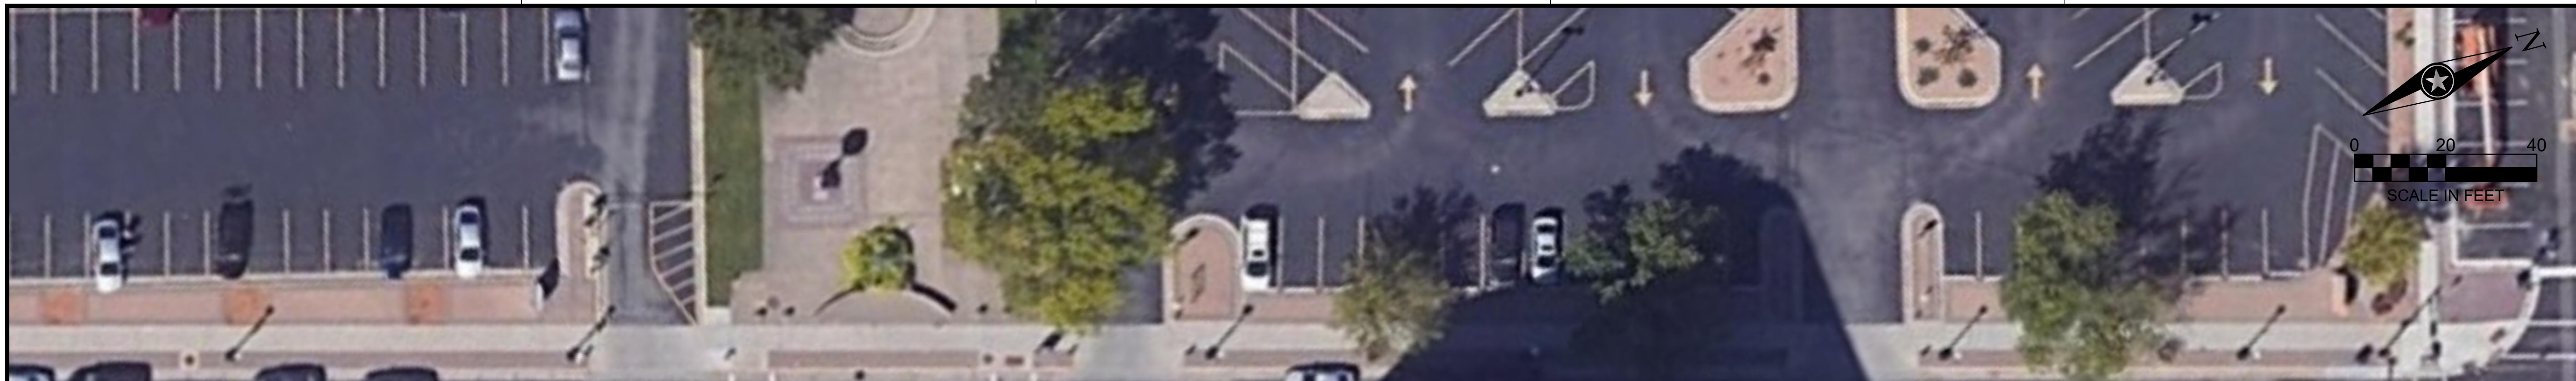

THIS DOCUMENT IS THE PROPERTY OF I & S GROUP, INC. AND MAY NOT BE USED, COPIED OR DUPLICATED WITHOUT PRIOR WRITTEN CONSENT.

PROJECT
CITY OF LA CROSSE
TWO WAY CYCLE TRACK CONCEPT
 LA CROSSE WI



REVISION SCHEDULE		
DATE	DESCRIPTION	BY

PROJECT NO. 20-24884
 FILE NAME BIKE LANE CONCEPT
 DRAWN BY JRM
 DESIGNED BY JRM/JDG
 REVIEWED BY JDG
 ORIGINAL ISSUE DATE --/--
 CLIENT PROJECT NO. -


TITLE
2ND STREET

SHEET
5

PRELIMINARY NOT FOR CONSTRUCTION

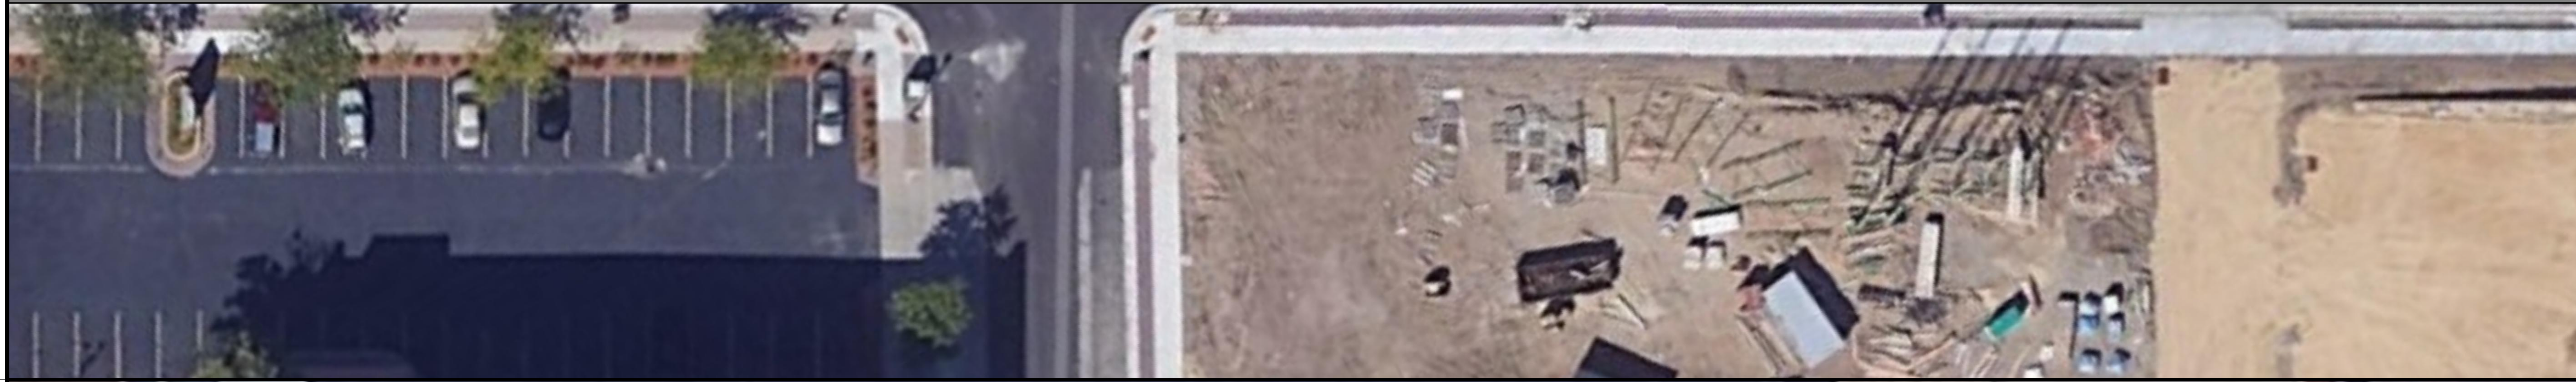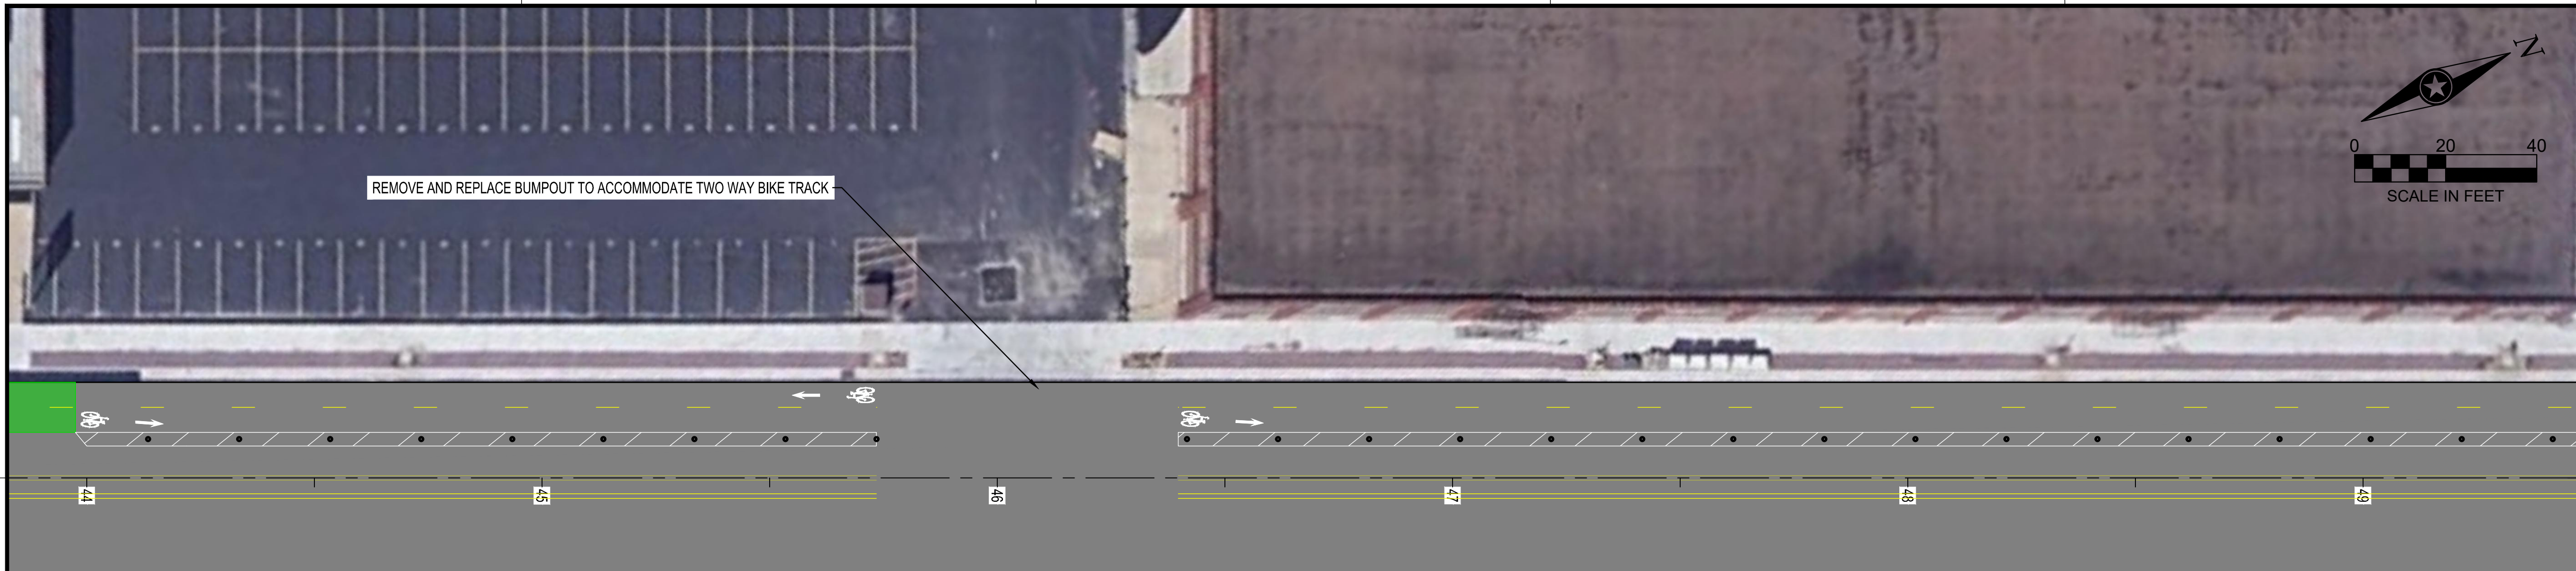

THIS DOCUMENT IS THE PROPERTY OF I & S GROUP, INC. AND MAY NOT BE USED, COPIED OR DUPLICATED WITHOUT PRIOR WRITTEN CONSENT.

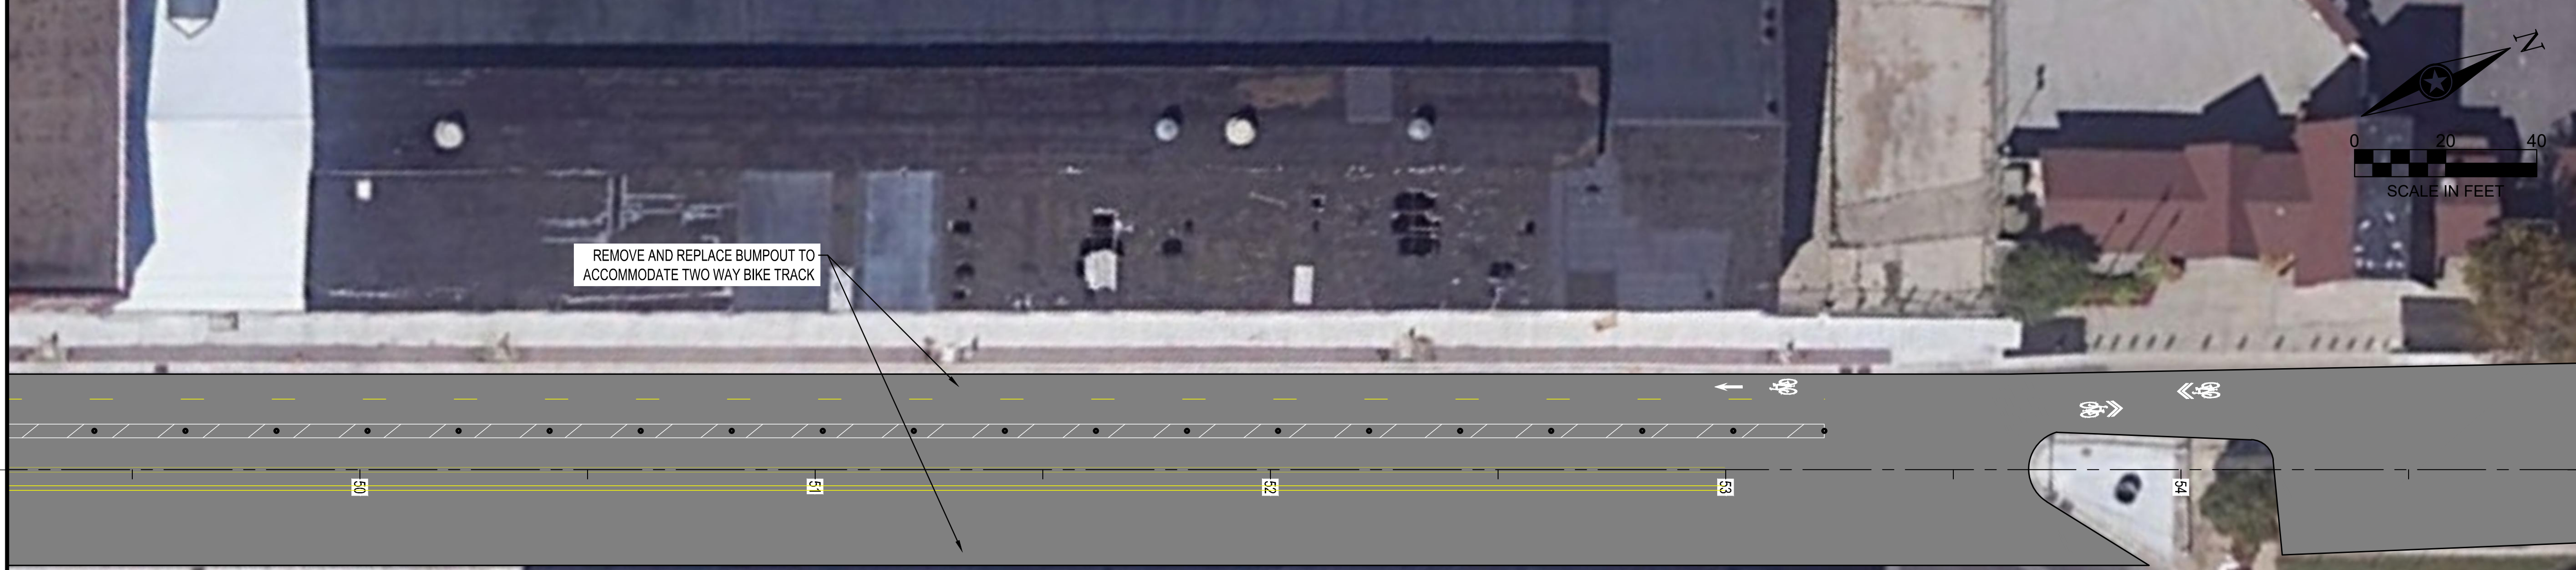

PROJECT
**CITY OF
 LA CROSSE**
**TWO WAY CYCLE
 TRACK CONCEPT**
 LA CROSSE WI

REVISION SCHEDULE		
DATE	DESCRIPTION	BY


PROJECT NO. 20-24884
 FILE NAME BIKE LANE CONCEPT
 DRAWN BY JRM
 DESIGNED BY JRM/JDG
 REVIEWED BY JDG
 ORIGINAL ISSUE DATE --/--
 CLIENT PROJECT NO. -



TITLE
2ND STREET

SHEET
6

PRELIMINARY NOT FOR CONSTRUCTION

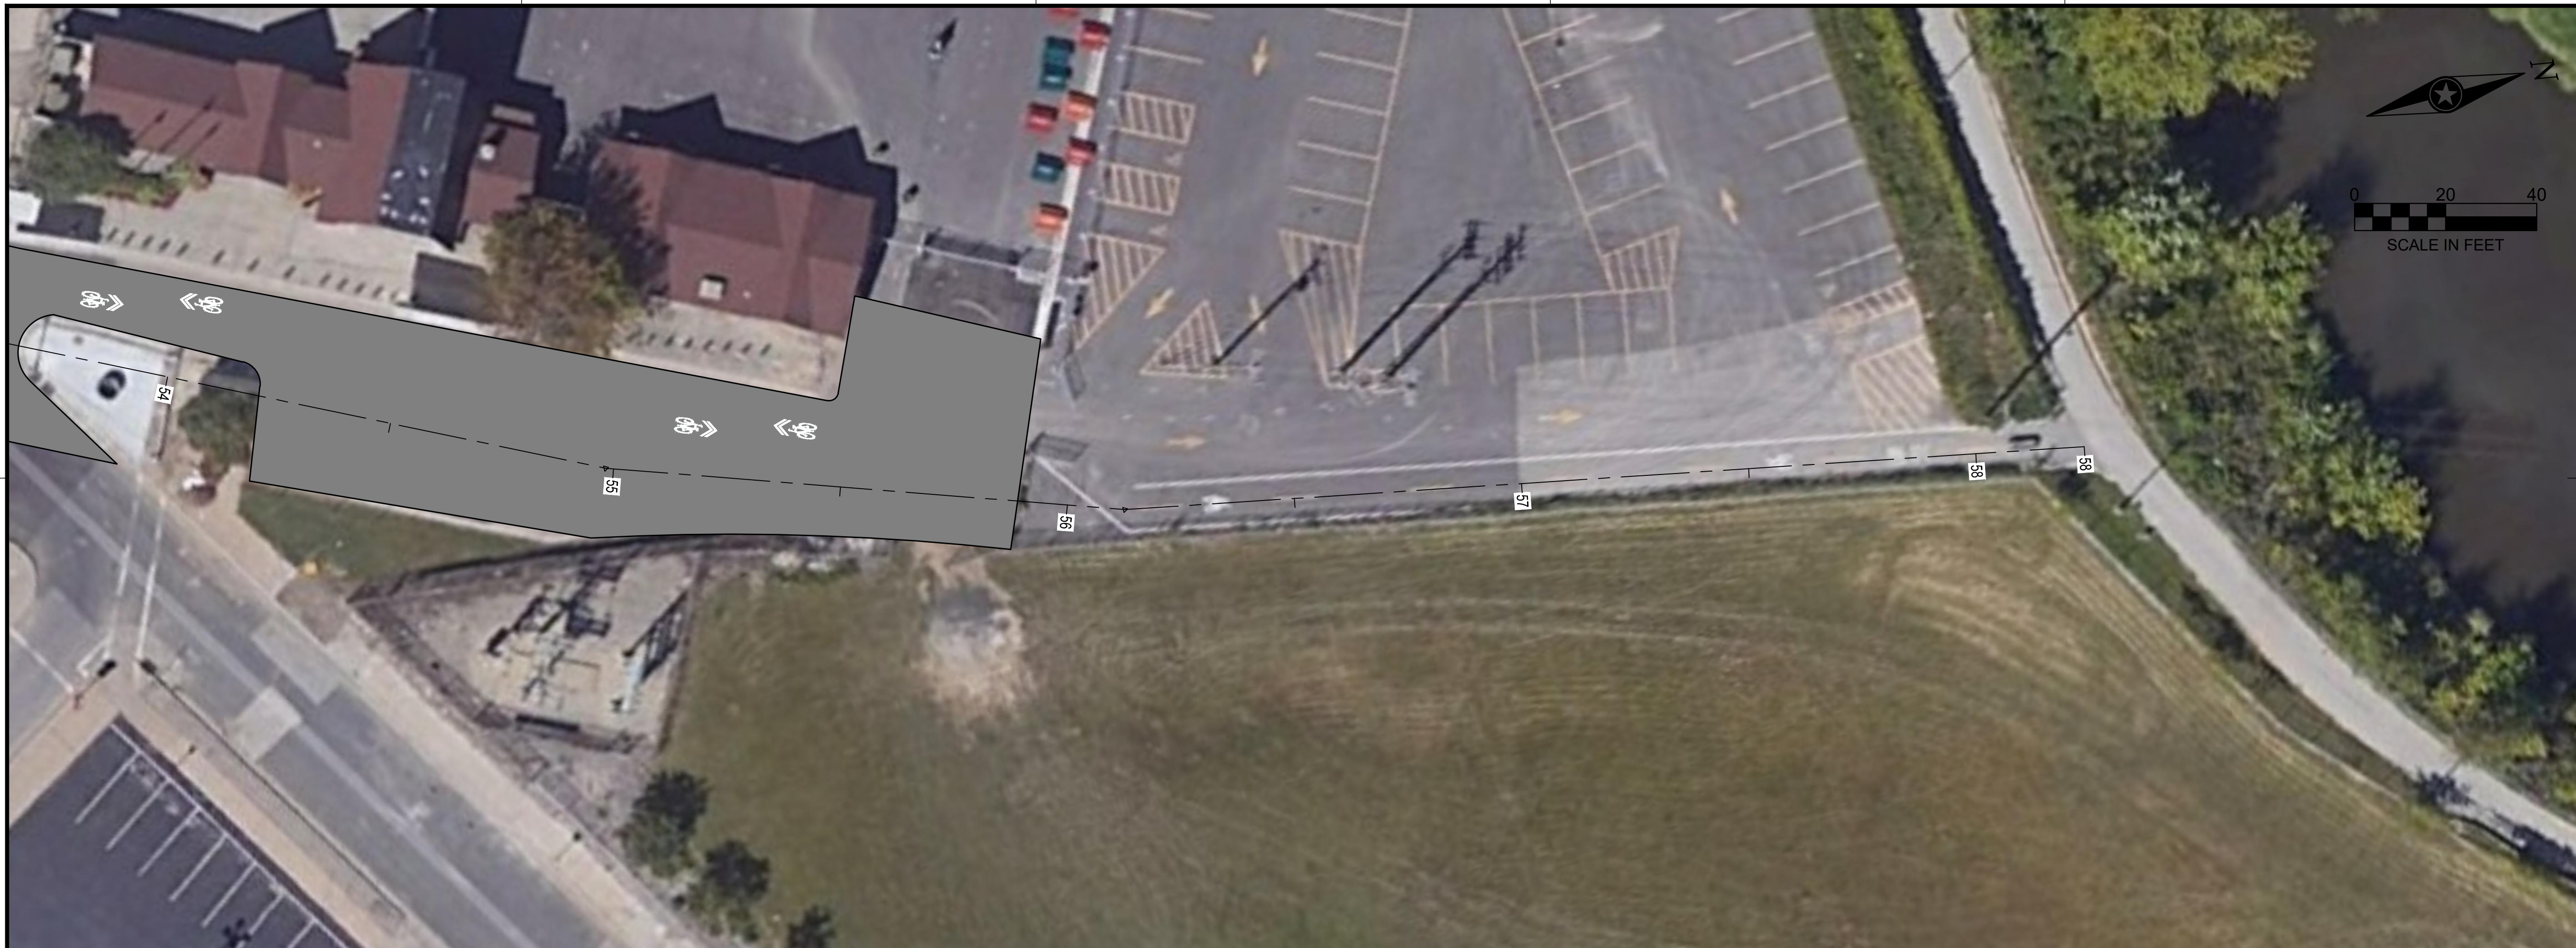

THIS DOCUMENT IS THE PROPERTY OF I & S GROUP, INC. AND MAY NOT BE USED, COPIED OR DUPLICATED WITHOUT PRIOR WRITTEN CONSENT.

PROJECT
**CITY OF
 LA CROSSE**
**TWO WAY CYCLE
 TRACK CONCEPT**
 LA CROSSE WI


REVISION SCHEDULE		
DATE	DESCRIPTION	BY

PROJECT NO. 20-24884
 FILE NAME BIKE LANE CONCEPT
 DRAWN BY JRM
 DESIGNED BY JRM/JDG
 REVIEWED BY JDG
 ORIGINAL ISSUE DATE --/--
 CLIENT PROJECT NO. -

TITLE
2ND STREET

SHEET
7

PRELIMINARY NOT FOR CONSTRUCTION

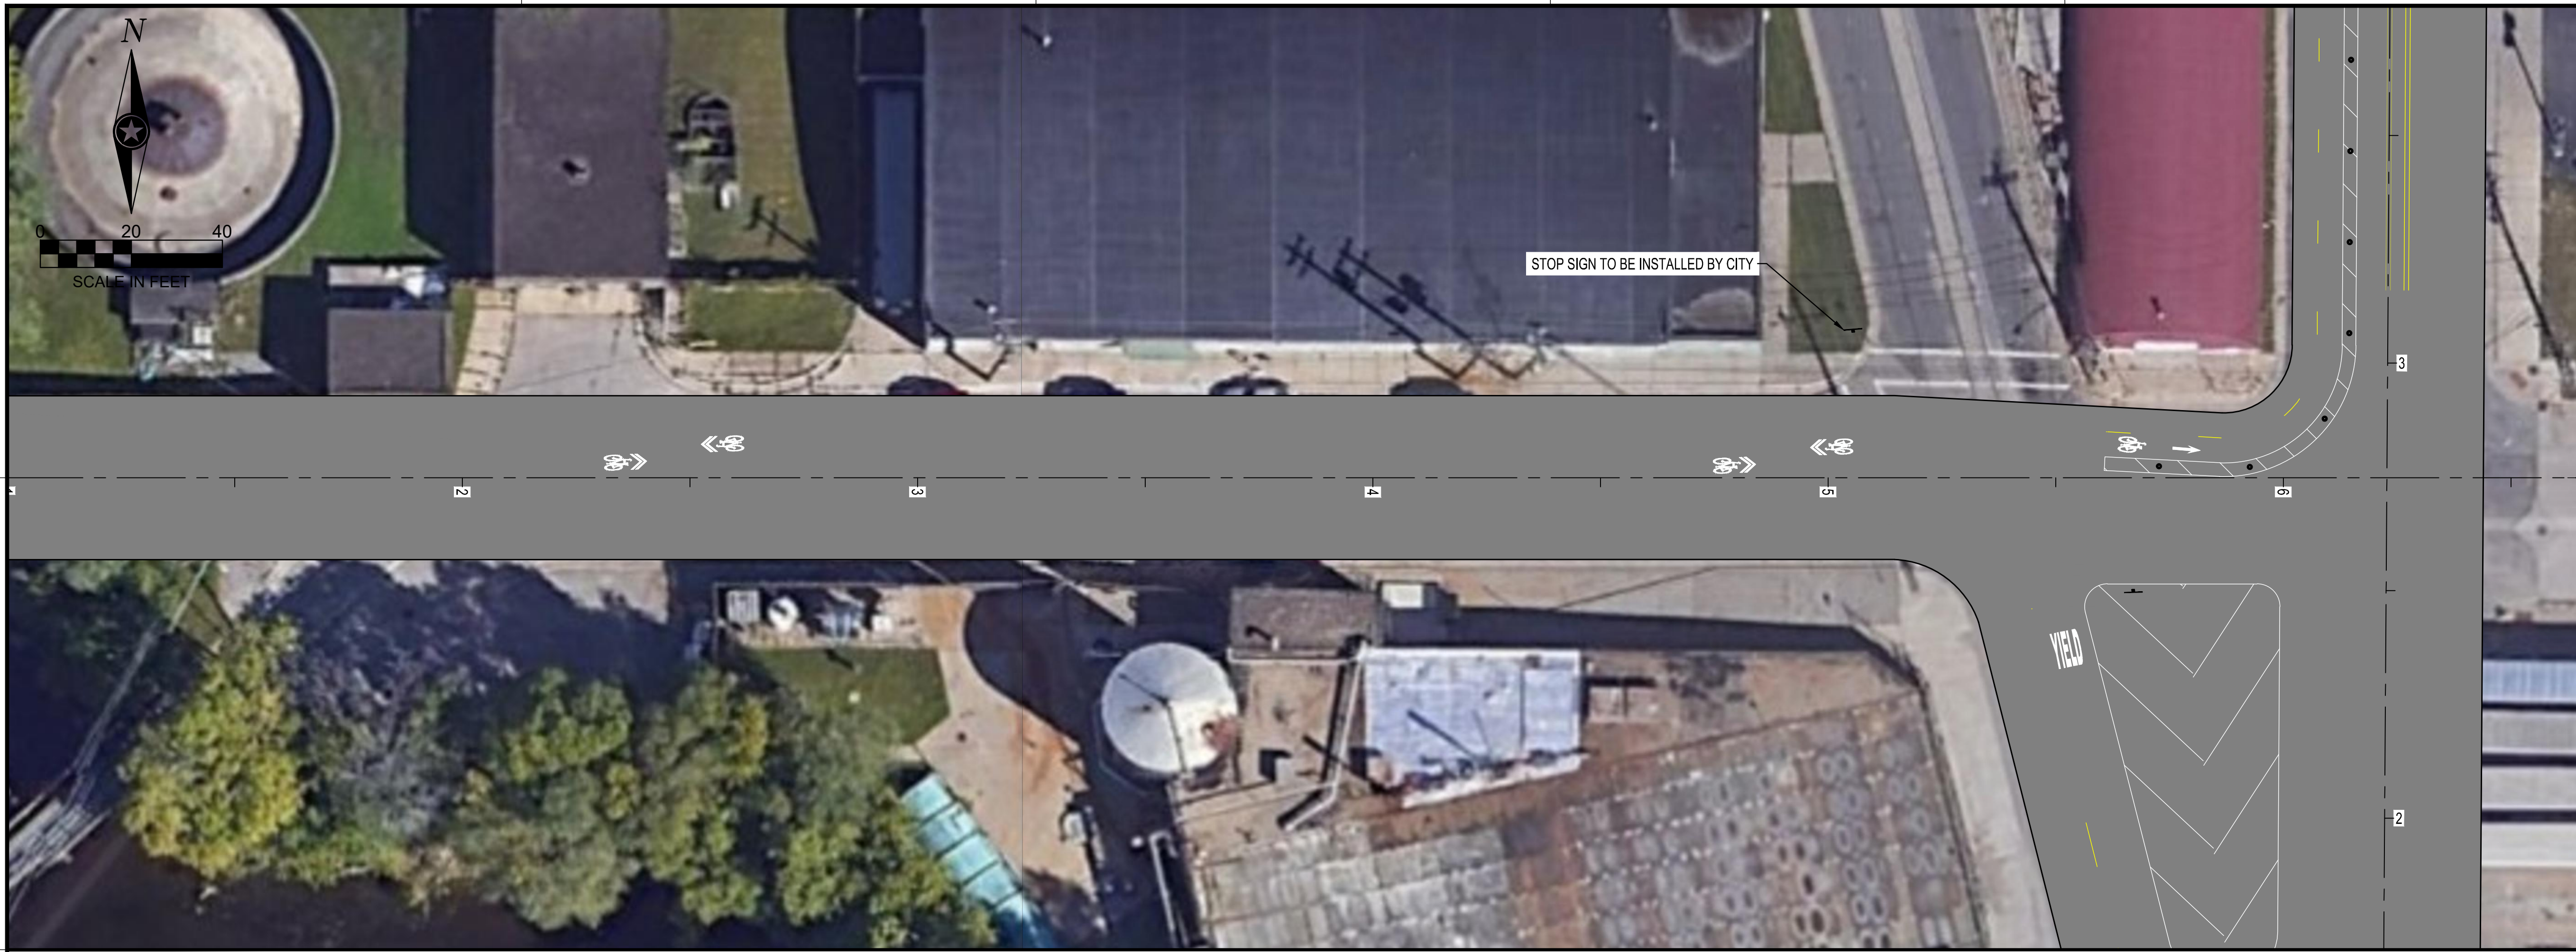

THIS DOCUMENT IS THE PROPERTY OF I & S GROUP, INC. AND MAY NOT BE USED, COPIED OR DUPLICATED WITHOUT PRIOR WRITTEN CONSENT.

PROJECT
**CITY OF
 LA CROSSE**
**TWO WAY CYCLE
 TRACK CONCEPT**
 LA CROSSE WI

REVISION SCHEDULE		
DATE	DESCRIPTION	BY

PROJECT NO. 20-24884
 FILE NAME BIKE LANE CONCEPT
 DRAWN BY JRM
 DESIGNED BY JRM/JDG
 REVIEWED BY JDG
 ORIGINAL ISSUE DATE --/--
 CLIENT PROJECT NO. -

TITLE
MARKET STREET

SHEET
8

PRELIMINARY NOT FOR CONSTRUCTION