
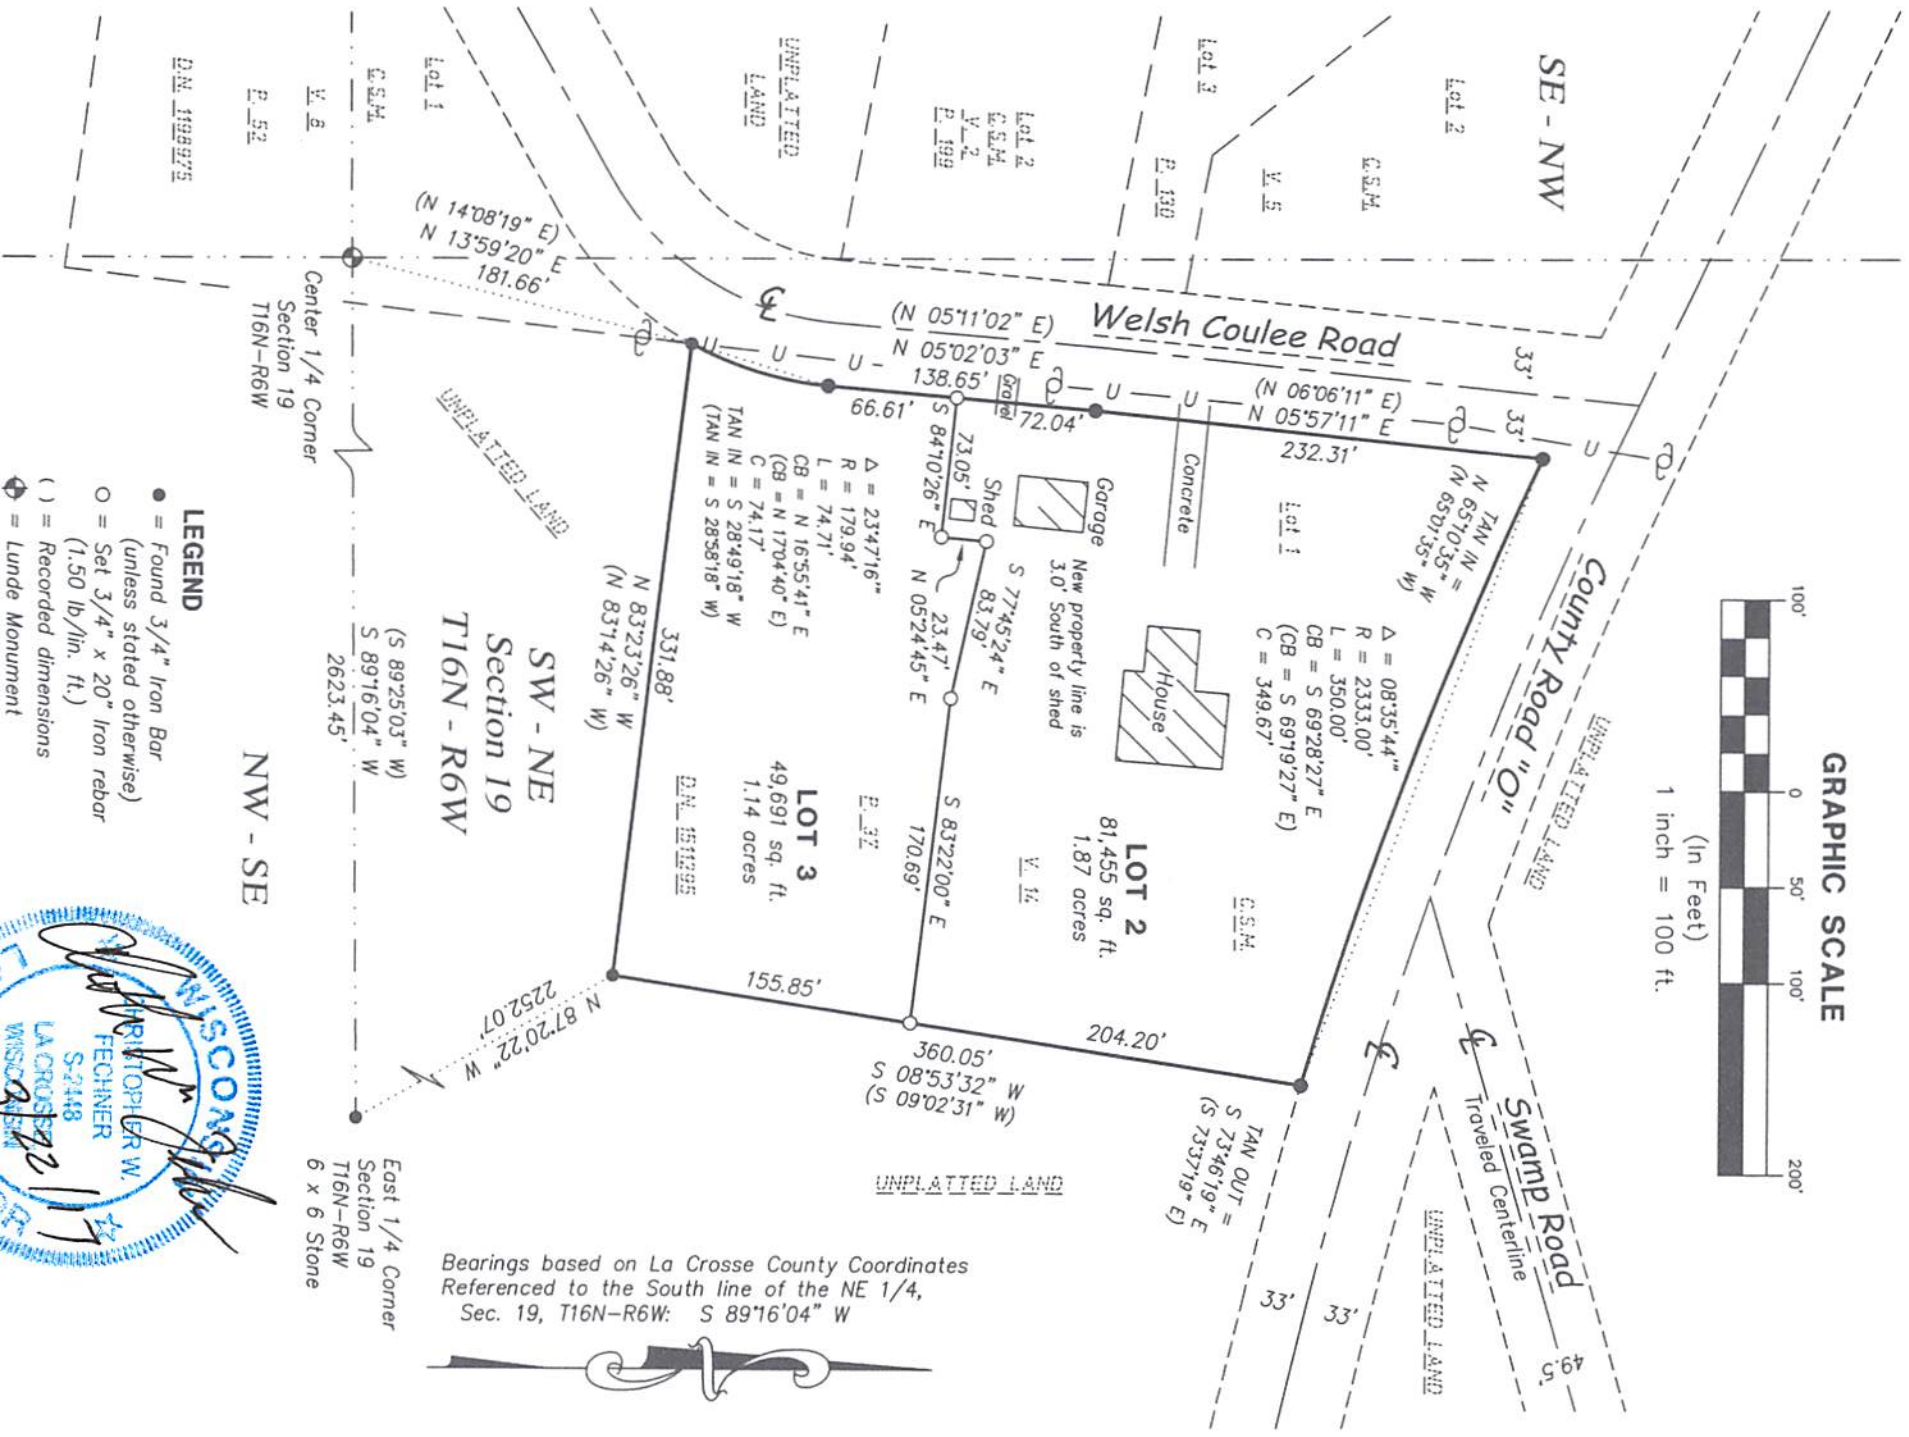


# CERTIFIED SURVEY MAP

Lot 1, C.S.M., Vol. 14, Pg. 37, D.N. 1511295,  
 Located in the SW-NE, Section 19, T16N-R6W,  
 Town of Barre, La Crosse County, WI

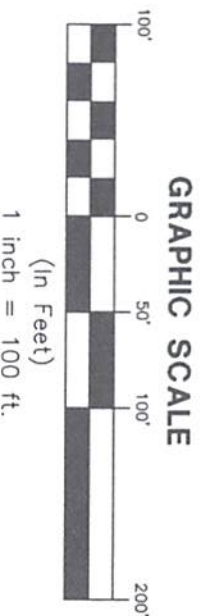

Bearings based on La Crosse County Coordinates  
 Referenced to the South line of the NE 1/4,  
 Sec. 19, T16N-R6W: S 89°16'04" W

- LEGEND**
- = Found 3/4" Iron Bar  
 (unless stated otherwise)
  - = Set 3/4" x 20" Iron rebar  
 (1.50 lb./lin. ft.)
  - ( ) = Recorded dimensions
  - ⊕ = Lunde Monument
  - ⊙ = Utility Pole
  - = Boundary of this survey
  - - - = Centerline
  - U—U— = Utility lines



# CERTIFIED SURVEY MAP

Lot 1, C.S.M., Vol. 14, Pg. 37, D.N. 1511295,  
Located in the SW-NE, Section 19, T16N-R6W,  
Town of Barre, La Crosse County, WI

## SURVEYOR'S CERTIFICATE

I, Christopher W. Fechner, Professional Land Surveyor, do hereby certify that I have surveyed and mapped this Certified Survey Map being all of Lot 1, Certified Survey Map, Volume 14, Page 37, Document Number 1511295 located in part of the SW 1/4 of the NE 1/4, Section 19, T16N-R6W, Town of Barre, La Crosse County, Wisconsin.

Subject to any easements, covenants and restrictions of record.

That I have made such survey, map and division of land at the direction of Stanley Tauscher, owner of said land.

That such map is a correct representation of the exterior boundaries of the land surveyed and subdivision thereof made.

That I have fully complied with the provisions of s.236.34, Wisconsin Statutes and with the subdivision ordinances of the Town of Barre and La Crosse County in surveying and mapping the same.

Christopher W. Fechner PLS #2448  
Coulee Region Land Surveyors, LLC  
917 S. 4th Street  
La Crosse, WI 54601

Owner:  
Stanley Tauscher  
N3528 Welsh Coulee Road  
La Crosse, WI 54601



The Town of Barre does hereby approve this Certified Survey Map.

Tim Reed 3-25-2017  
Signature Date

### Common Council Resolution

Resolved that this Certified Survey Map is hereby approved by the Common Council of the City of La Crosse.

Dated this \_\_\_\_\_ day of \_\_\_\_\_, 2017 \_\_\_\_\_  
Tim Kabat, Mayor

I hereby certify that the foregoing is a copy of a resolution adopted by the Common Council.

Dated this \_\_\_\_\_ day of \_\_\_\_\_, 2017 \_\_\_\_\_  
Teri Lehrke, City Clerk