


Proposed Alley Right of Way Vacation

A parcel of land located in parts of the NE ¼ of the SE ¼ and the SE ¼ of the NE ¼ of Section 6, Township 15 North, Range 7 West, City of La Crosse, La Crosse County, Wisconsin being more particularly described as the North-South 21.5' wide alley Right of Way that lies in Block 12 of Stoddard and Levy's Addition to the City of La Crosse lying adjacent to lots 1 thru 10 from the North Right of Way line of Market Street to the Former South Right of Way line of the now Vacated 66' wide Ferry Street.

Drafted by: JMC 8/9/2016

S:_PROJECTS\2016 MISC\2016-037 3rd 4th Market Ferry Alley Vacation Legal\Alley Vacation Legal - 3rd 4th Market Ferry.docx

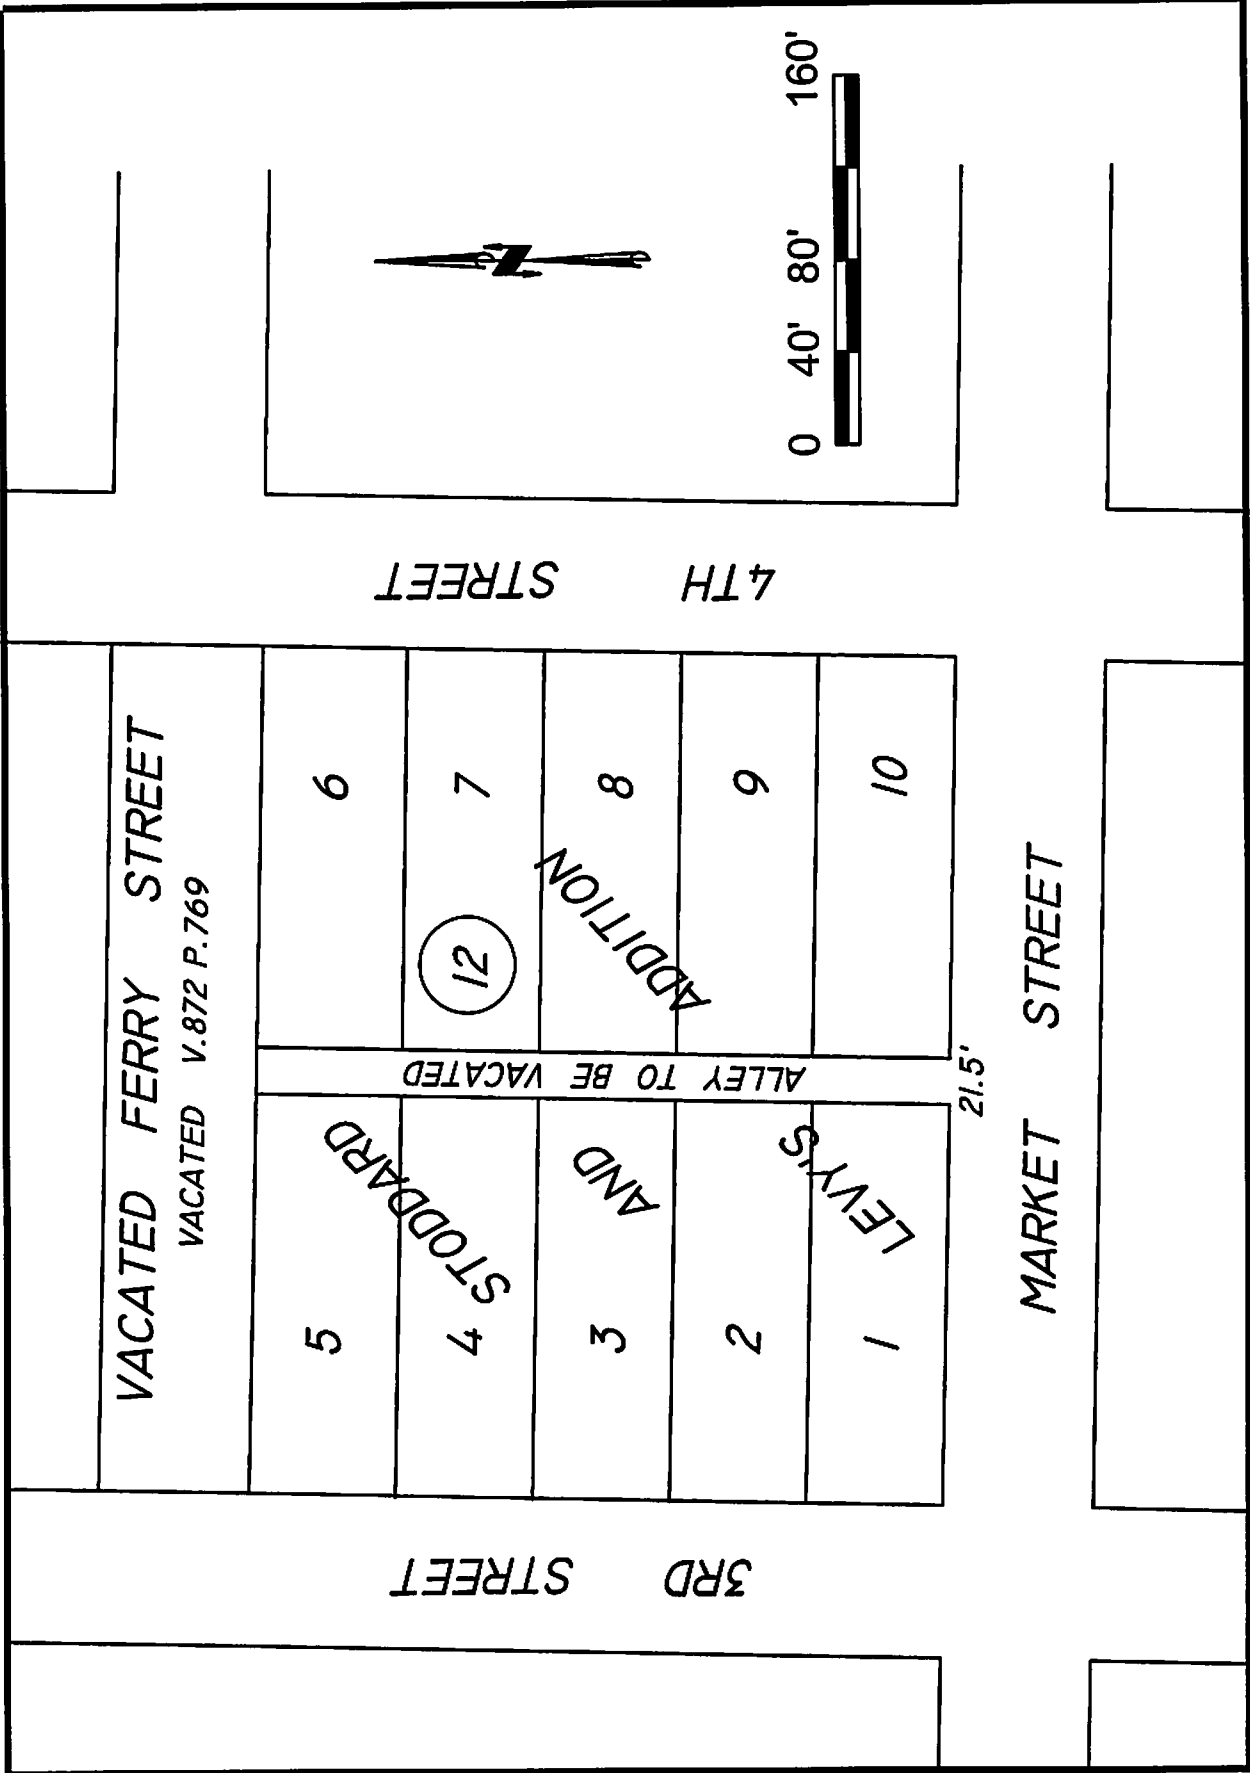

VACATED FERRY STREET

VACATED V.872 P.769

5

STODDARD

4

AND

3

2

LEVYS

1

6

12

7

ADDITION

8

9

10

4TH STREET

3RD STREET

MARKET STREET



21.5'