



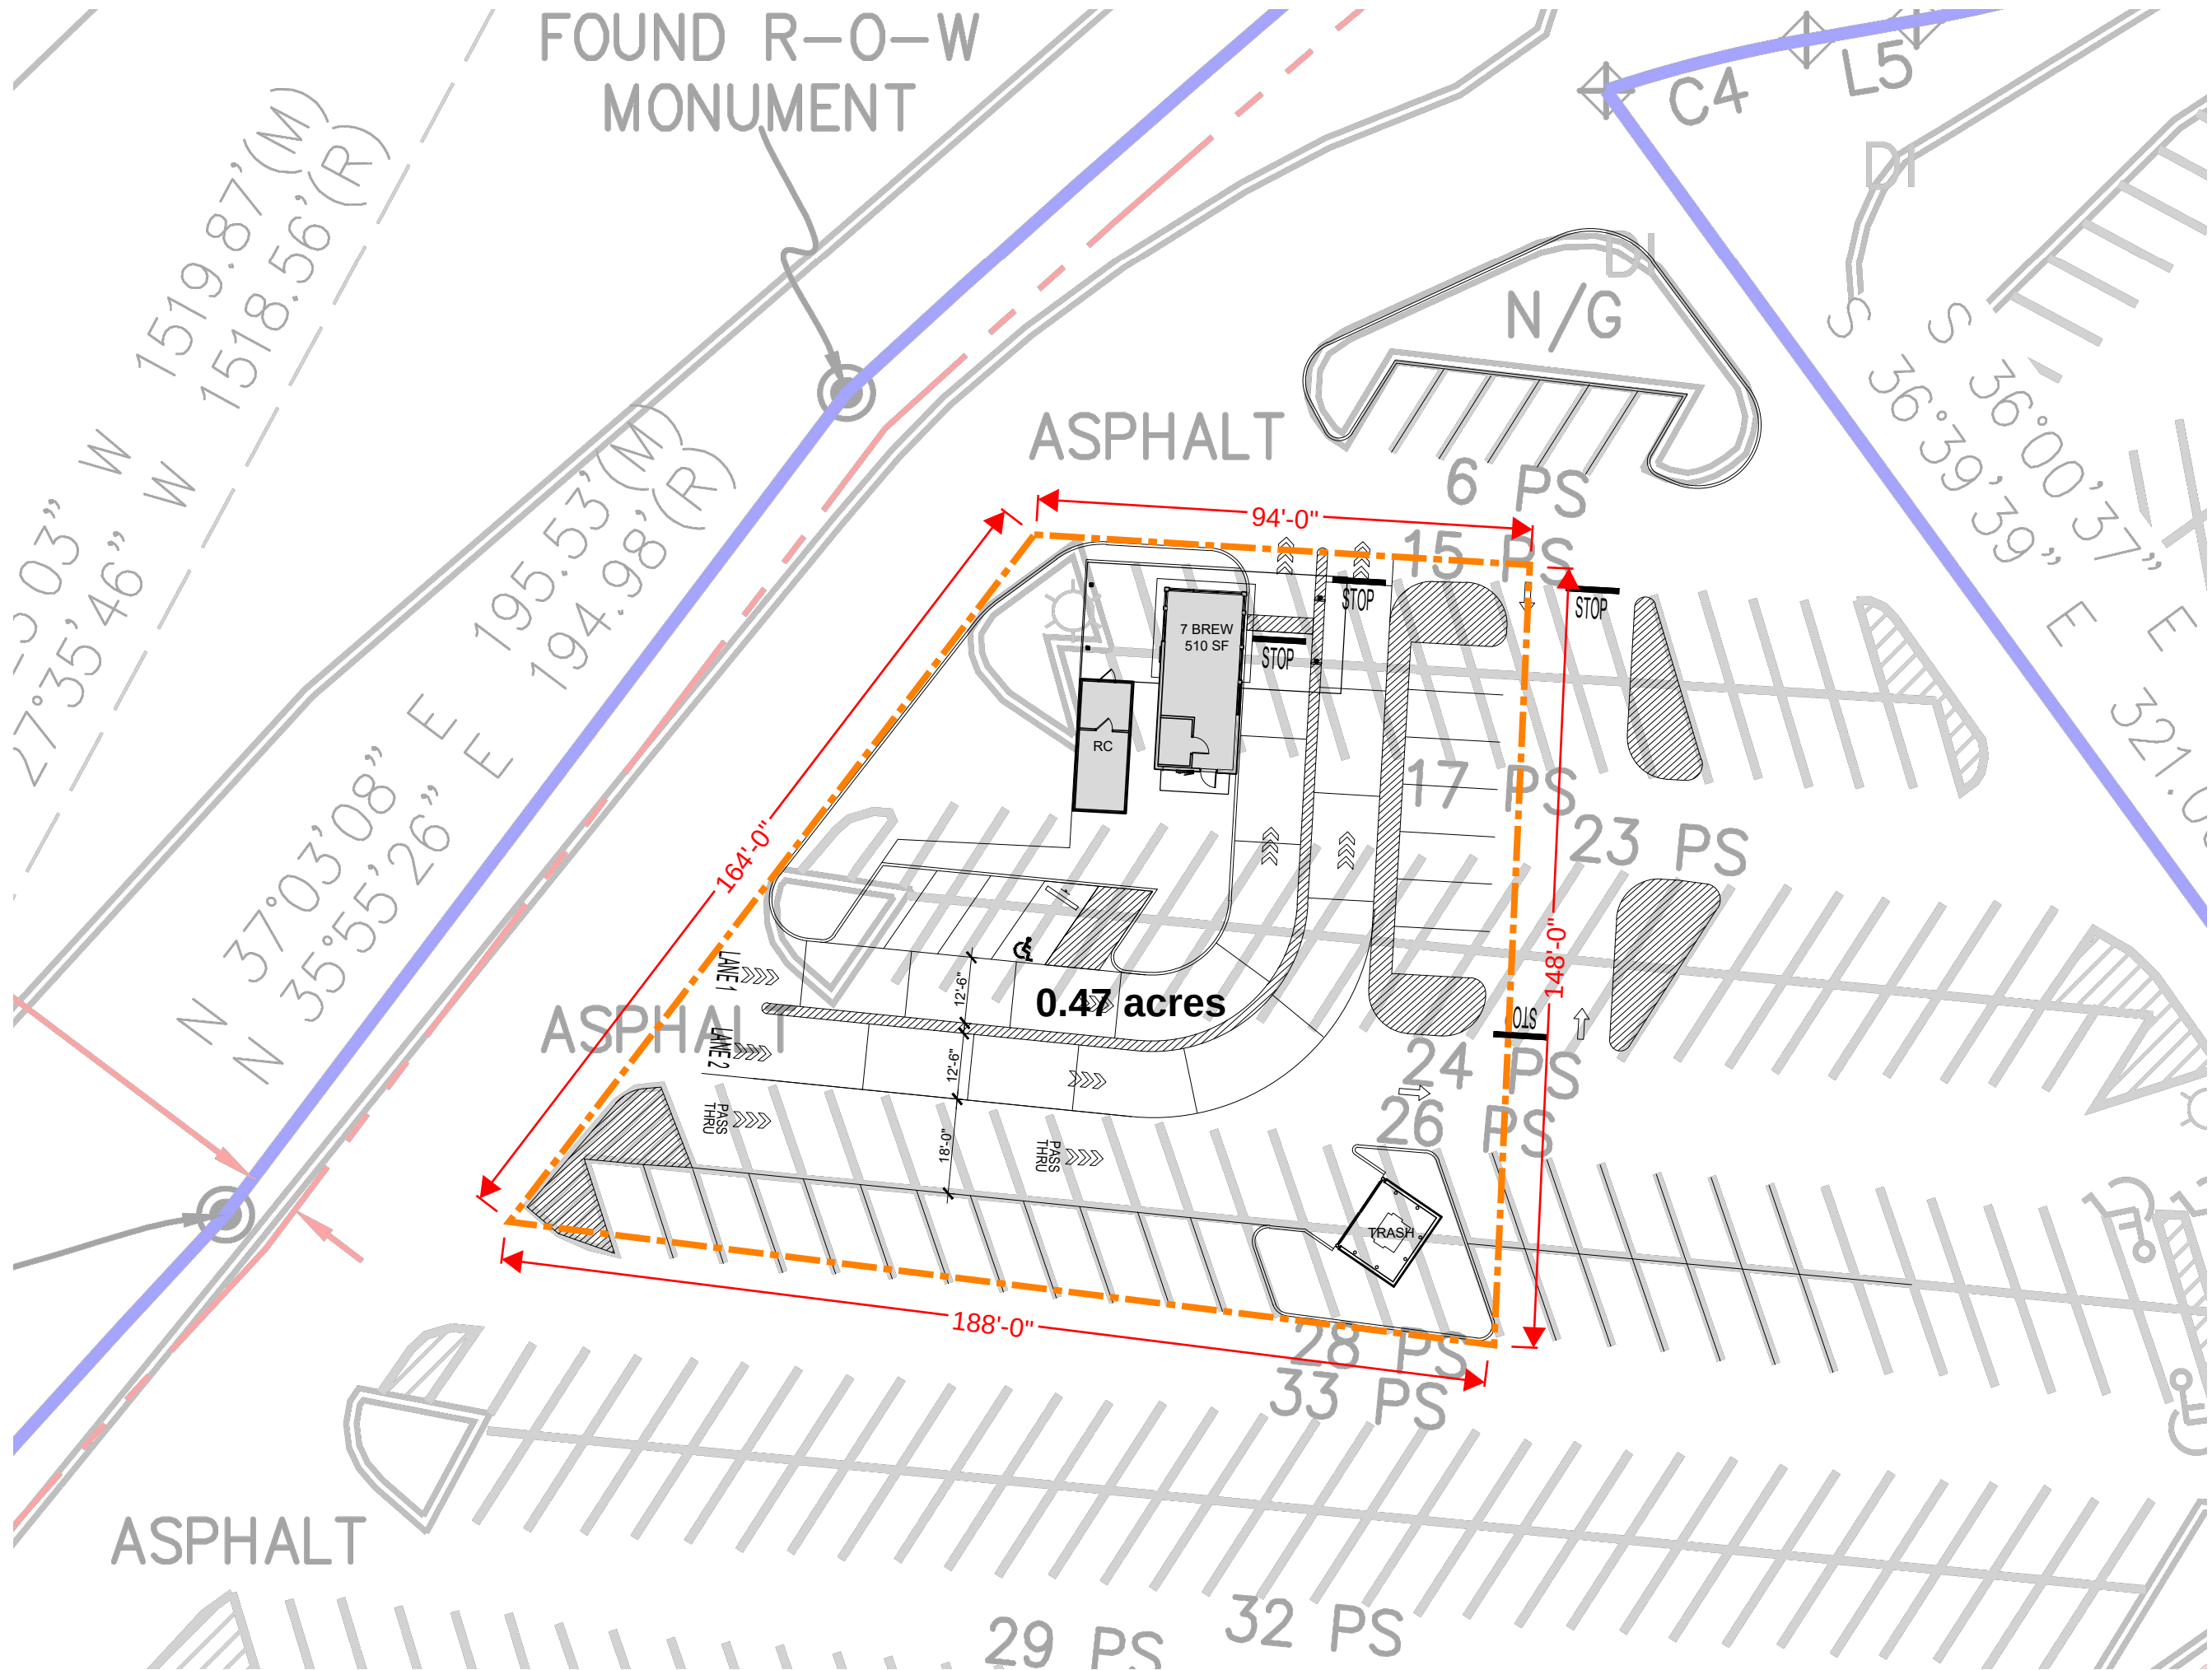

CONCEPTUAL SITE PLAN IS PREPARED FOR PRELIMINARY TEST FIT PURPOSES ONLY AND SHALL NOT BE USED FOR CONSTRUCTION.

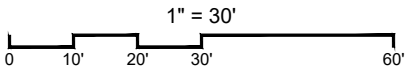

3900 US HWY 16
LACROSS, WISCONSIN



CONCEPTUAL SITE PLAN

FEBRUARY 14, 2024