

CONSTRUCTION NOTE:
BURY CABLE AT A MINIMUM OF 30" DEPTH UNLESS OTHERWISE NOTED ON PRINTS.

CONSTRUCTION NOTE:
CHARTER COMMUNICATIONS WILL PLACE PROPOSED CABLES IN CORRIDOR AS CLOSE TO THE BACK OF RIGHT-OF-WAY AS POSSIBLE, PENDING LOCATES.

LEGEND
 TB : TREE BORE(DIRECTIONAL BORE)
 RB : ROAD BORE (DIRECTIONAL BORE)
 T : TRENCH
 HD : HAND DIG
 P : PLOW

CHARTER COMMUNICATIONS PROPOSES TO BURY COAX COMMUNICATION CABLE IN A 2" CONDUIT


-- = COAX CABLE
 ⊕ = POT HOLE UTILITIES

CONSTRUCTION NOTE:
POTHOLE WHERE NECESSARY AND ADJUST DEPTH ACCORDINGLY

THE UTILITIES SHOWN ON THIS PLAN ARE INDICATED IN ACCORDANCE WITH AVAILABLE RECORDS. THE CONTRACTOR SHALL BE RESPONSIBLE FOR OBTAINING EXACT LOCATIONS AND ELEVATIONS OF ALL UTILITIES FROM THE OWNERS OF THE RESPECTIVE UTILITIES AND FROM FIELD VERIFICATION.

SCOPE OF WORK MAY NOT BE INCLUSIVE OF ALL FEDERAL/STATE/LOCAL PERMITS REQUIRED FOR PROJECT. CLIENT IS RESPONSIBLE FOR ANY ADDITIONAL REVIEW AND/OR PERMITS NOT SPECIFICALLY DICTATED IN OUR SCOPE OF WORK.

CONTACT THE STREET DEPARTMENT FOR ANY CONCRETE OR ASPHALT REMOVAL 1-608-789-7340 (TROY SCHMUTZER)

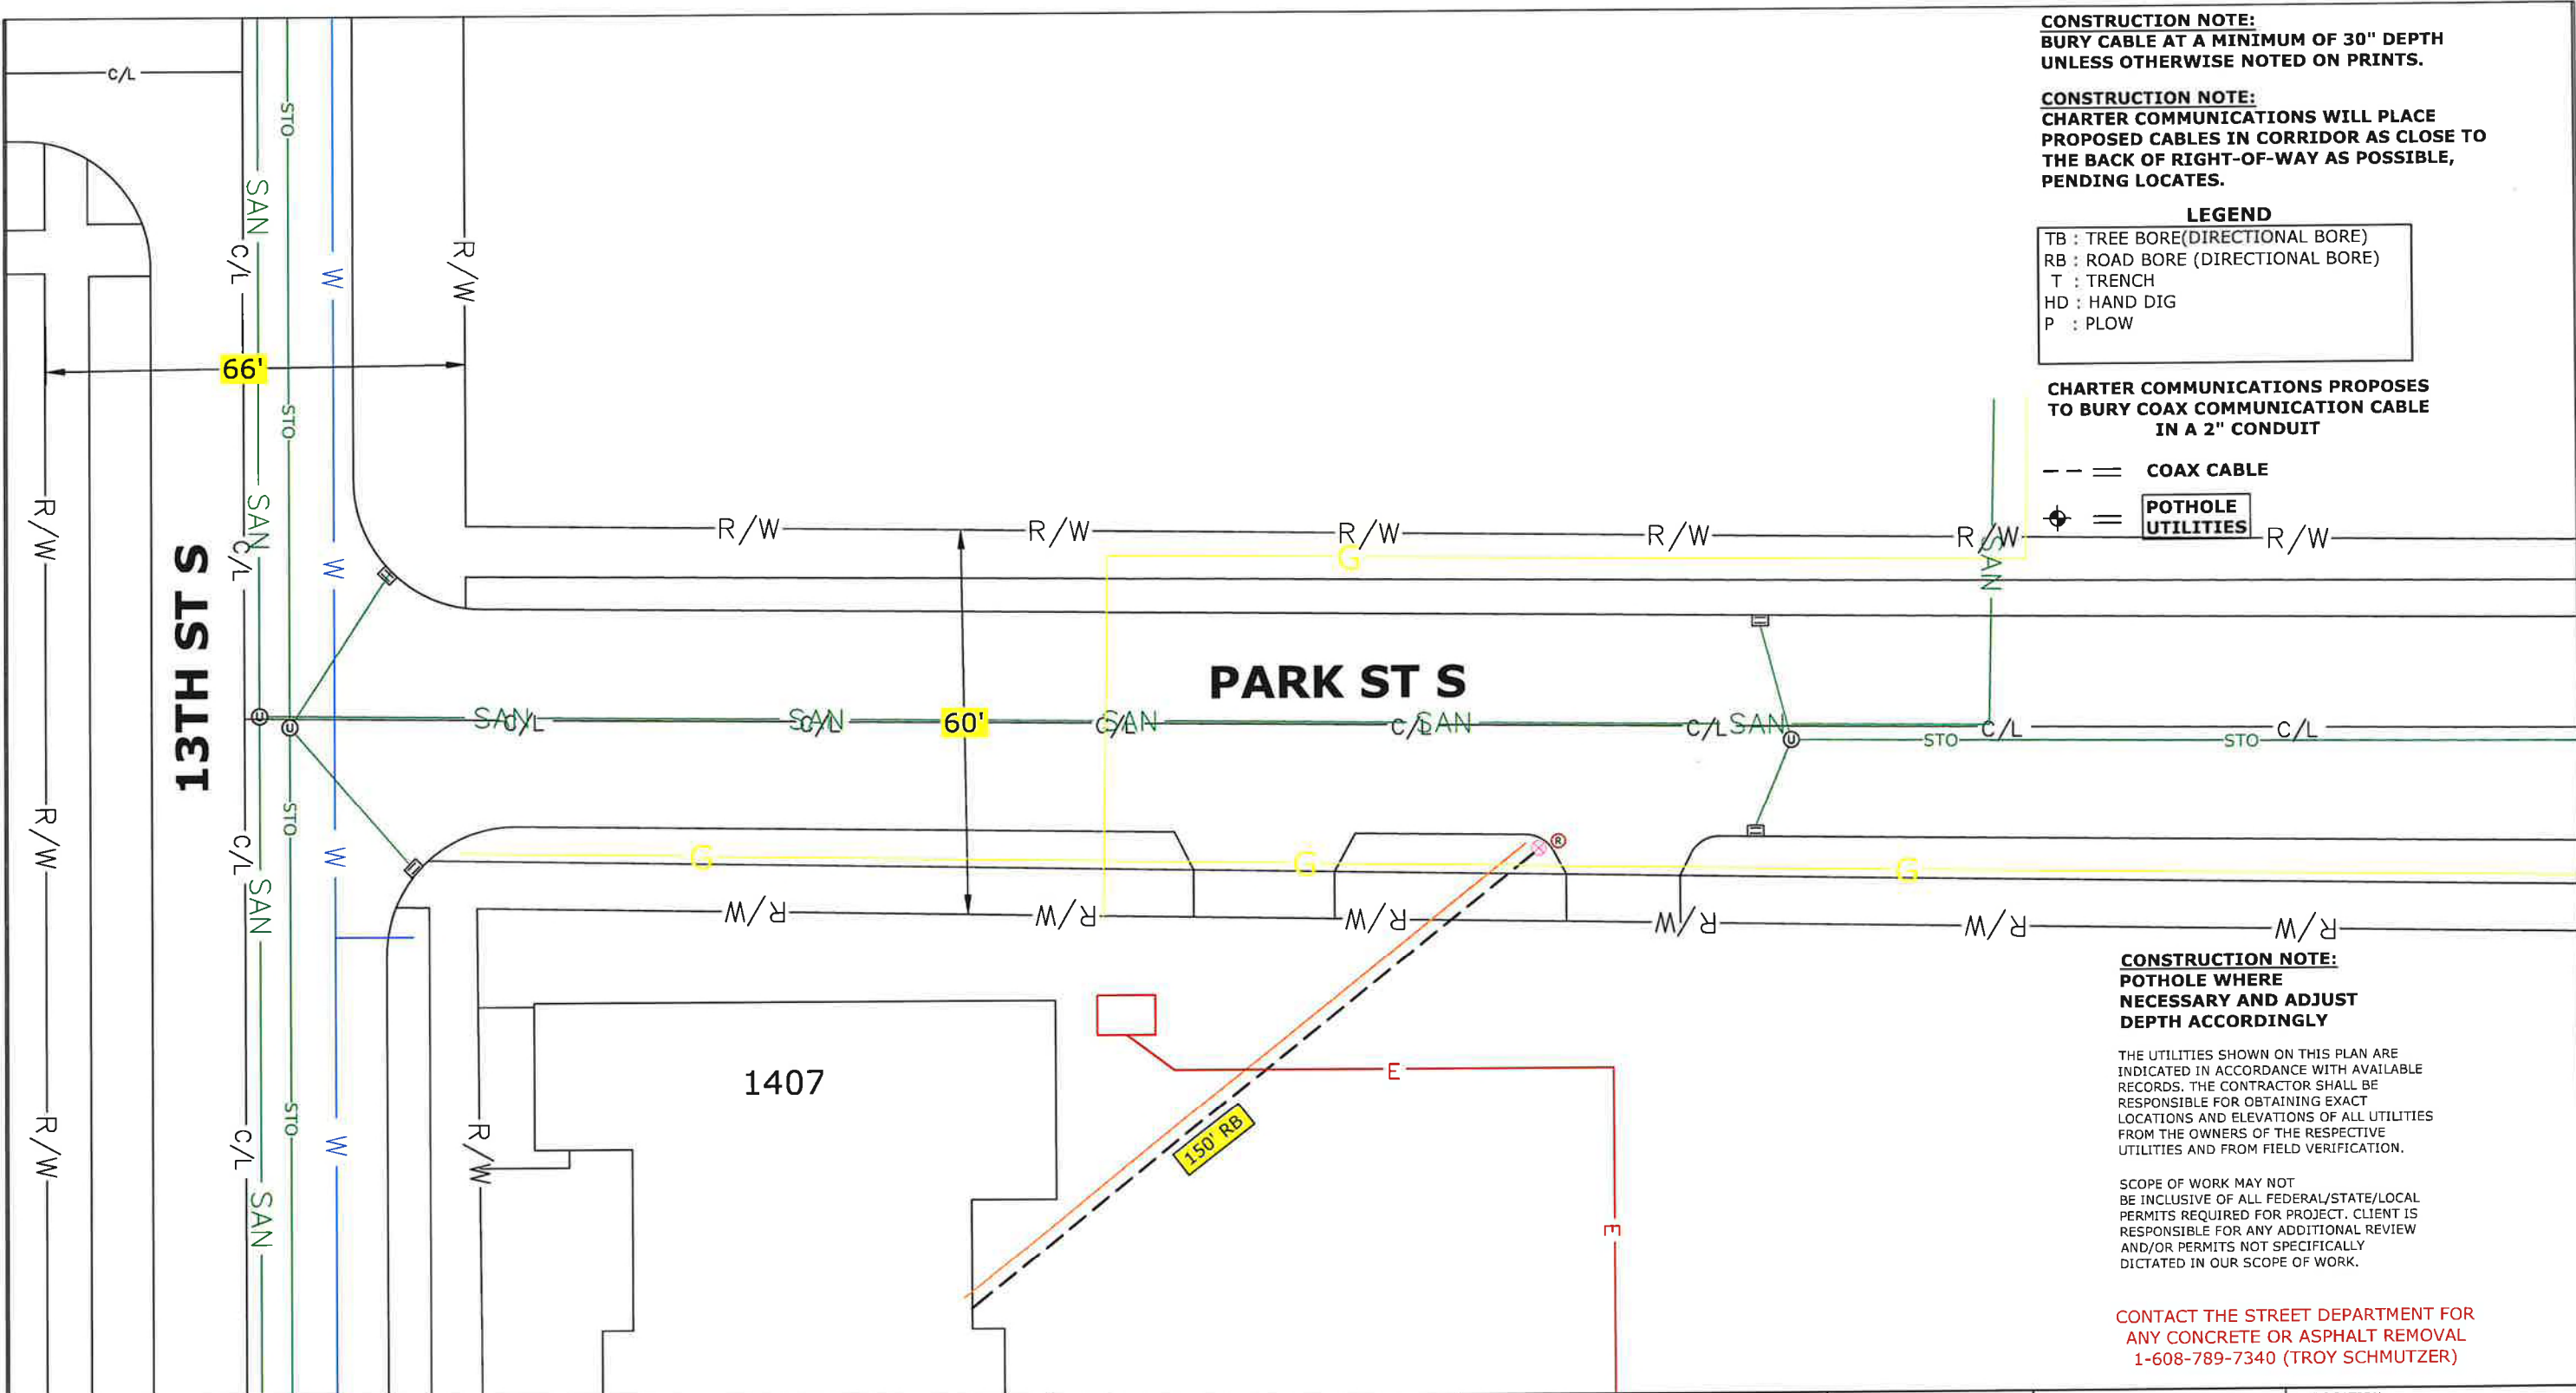

mi-TECH
 (920)465-8018
 GREEN BAY, BROWNVILLE,
 NEW BERLIN & MINNEAPOLIS

LEGEND

⊕ JOINT POLE	ANCHOR	MANHOLE	GROUND
⊕ NEW JOINT POLE	NEW ANCHOR	EXISTING FIBER COIL	NEW GROUND
× POWER POLE	JOINT ANCHOR	100' NEW FIBER COIL	PROPERTY LINE
× NEW POWER POLE	NEW JOINT ANCHOR	EXISTING HAND HOLE	ROADWAY CENTERLINE
○ TELEPHONE POLE	FOREIGN ANCHOR	NEW HAND HOLE	FIBER WARNING SIGN
○ NEW TELEPHONE POLE	DOWNGUY	SHRUBS	TRAFFIC LIGHT
⊗ EXISTING PEDESTAL	NEW DOWNGUY	DECIDUOUS TREE	HYDRANT
⊗ NEW PEDESTAL	UTILITY VALVE		SIGNS
			STREET LIGHT
			CONIFEROUS TREE


LINETYPES

PROPOSED FIBER	---
PROPOSED STRAND	---
GAS	---
WATER	---
ELECTRICAL	---
STORM	---
SANITARY	---
CABLE TV	---
NEW AERIAL	---

PROJECT # 5008573
 PERMIT ID #5008573CITY

Charter
 COMMUNICATIONS

1228 12TH AVE S
 ONALASKA, WI 54650

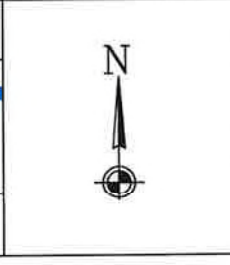

ADDRESS	1407 13TH ST
FIELD BY:	DATE:
DRAFTED BY:	DATE:
MP	12/1/2023
DESIGNED BY:	DATE:
ASBUILTS BY:	DATE:

LOCATION	LA CROSSE, WI
1	