


WORK ORDER # TBD
1200-1300 BLOCK PARK AVE & 1300 BLOCK 13TH ST S.
LA CROSSE, WISCONSIN
 THE INSTALLATION OF 2" MDPE IN THE 1200 BLOCK PARK AVE WILL BE INSTALLED ALONG WITH THE 12" STEEL GAS MAIN PROJECT IN THAT BLOCK. (THE 12" STEEL WORK ORDER IS 112230945)
 BOTH GAS MAINS WILL BE INSTALLED UNDERNEATH THE NORTH SIDEWALK. (1'-4') SOUTH OF NORTH PROP. LINE.
 THE 2" MDPE WILL BE INSTALLED UNDERNEATH THE SIDEWALK 1'-2' FROM THE PROPERTY LINES.
 GAS SERVICES WILL BE RENEWED AND TIED OVER TO THE 2" MDPE GAS SYSTEM. (SEE INDIVIDUAL SERVICE WORK ORDER NUMBERS AND SERVICE MAP)

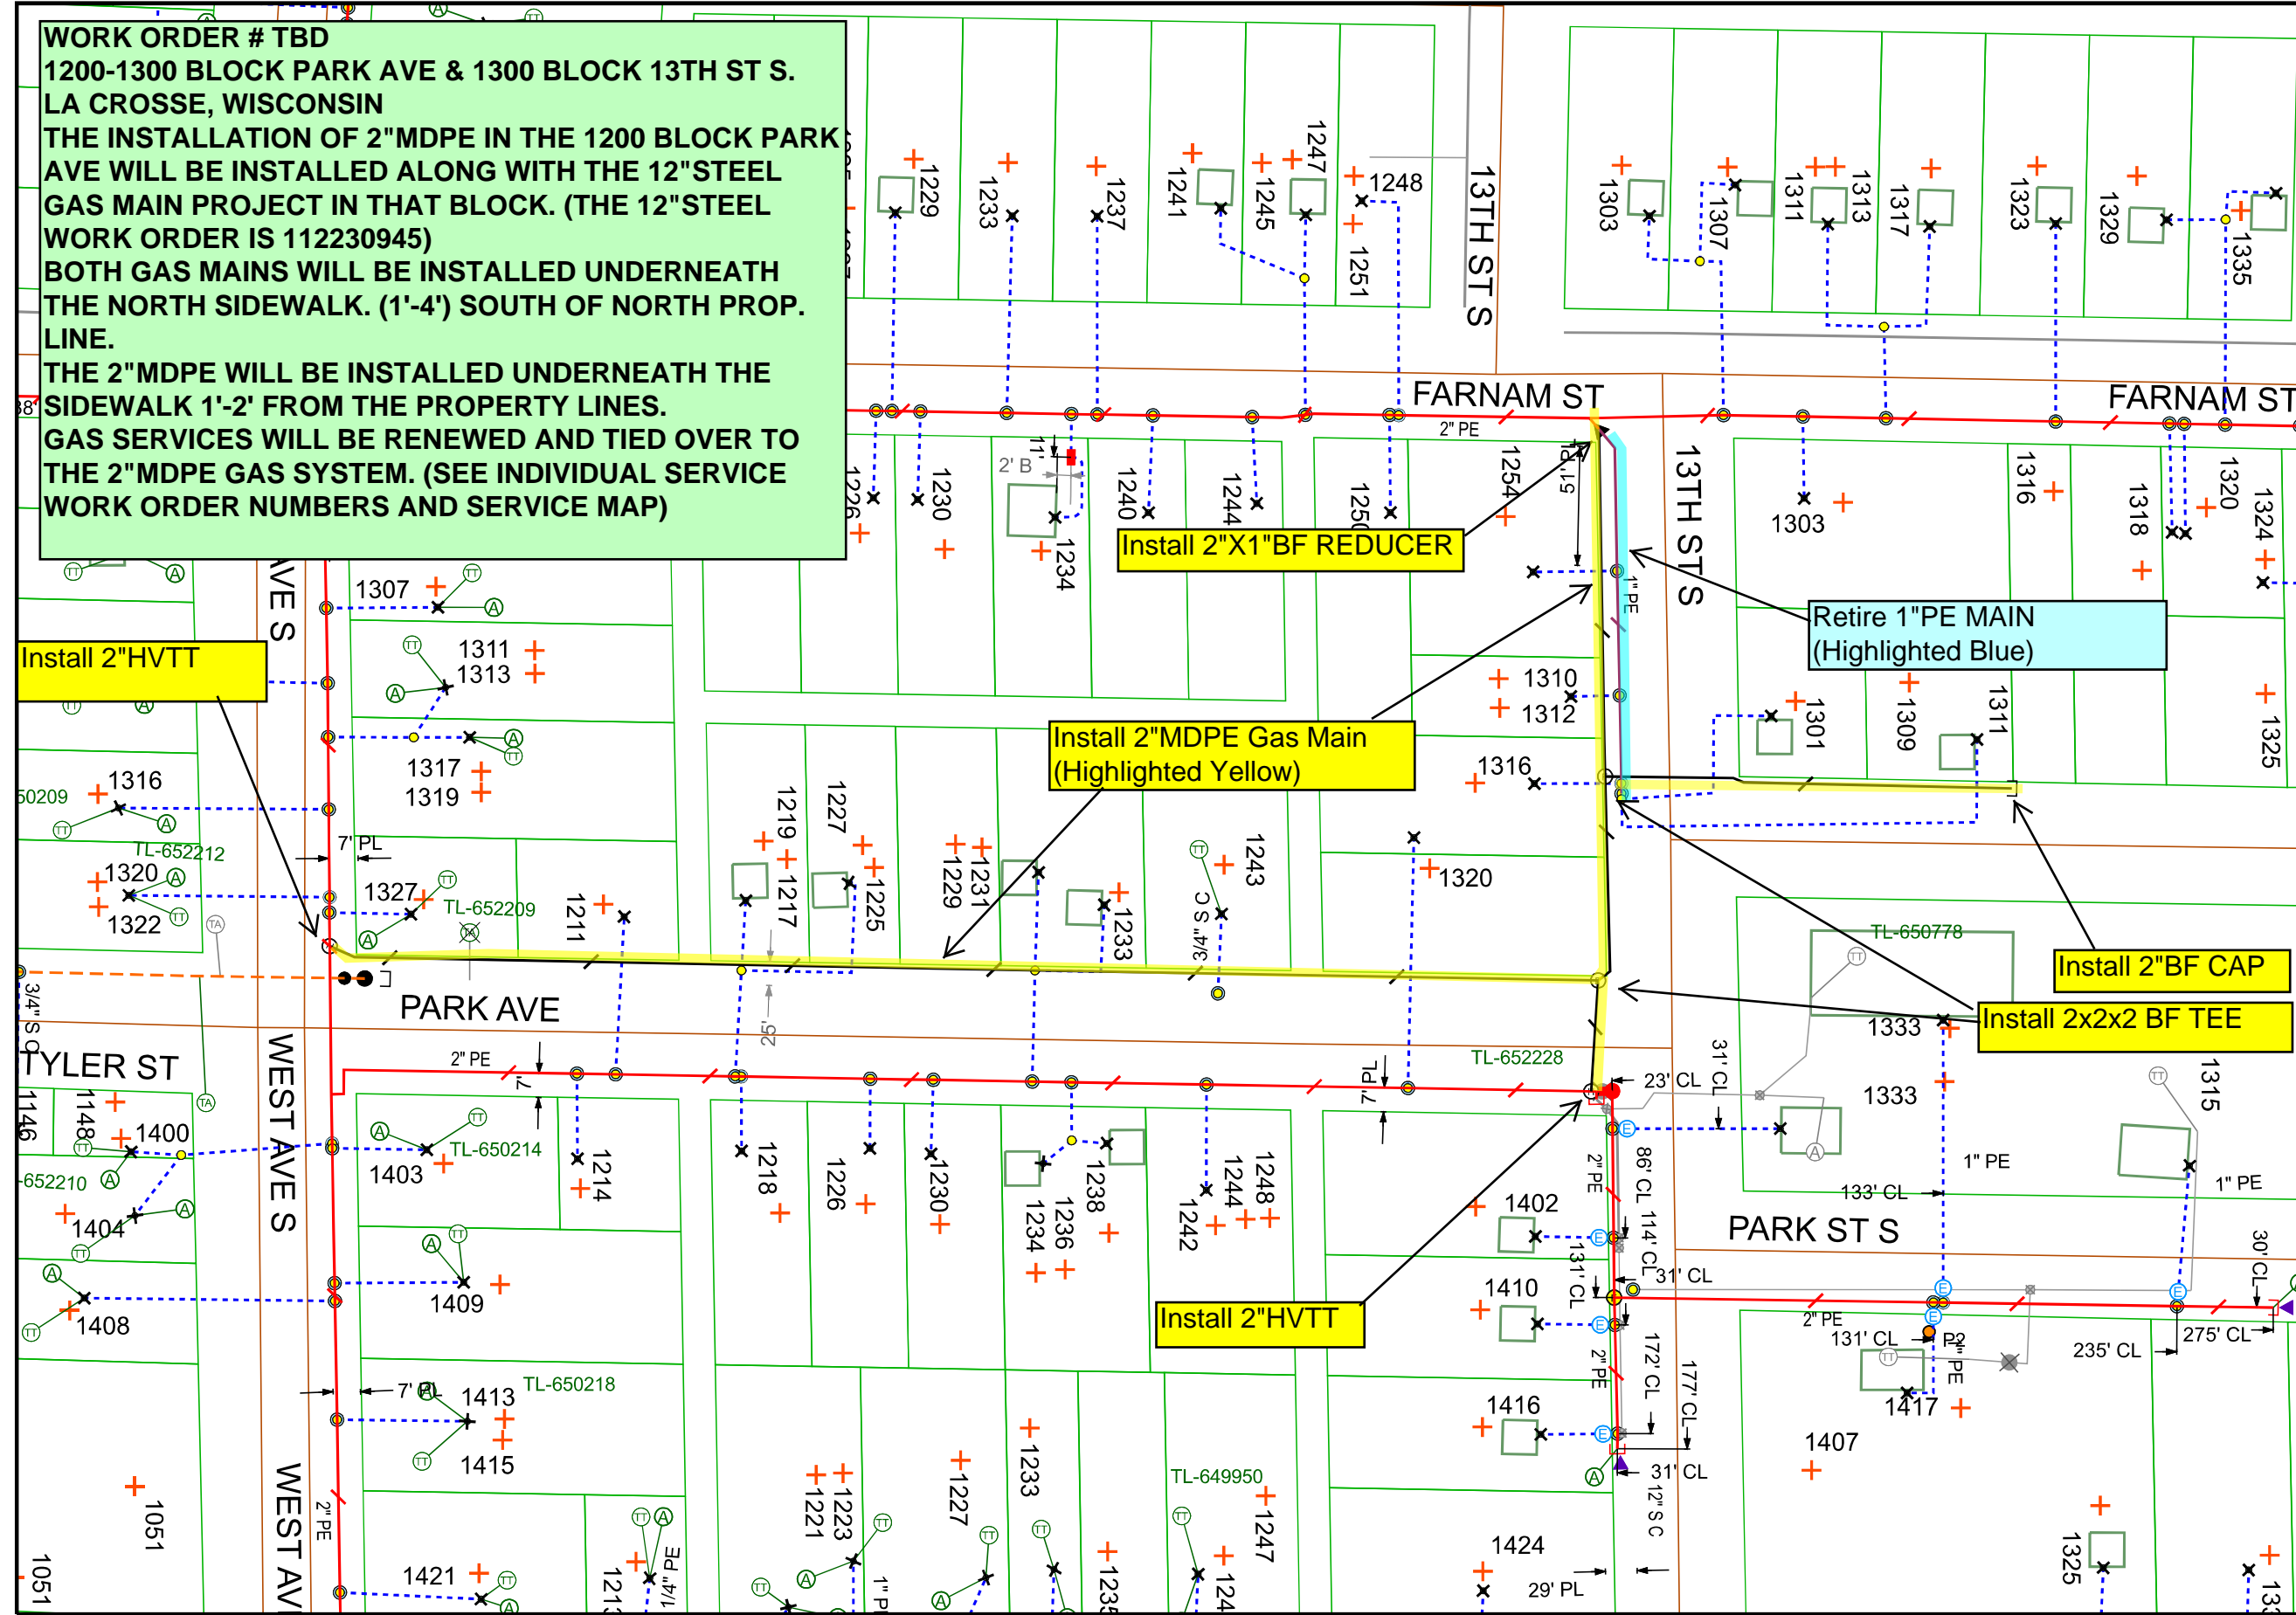

Work Order Information	
Service Request #	: 000014674801
Design Number	: 000001180630
Designer/Planner ID	: W72519
Designer/Planner Name	:
Designer/Planner Ph #	: (000) 000-0000
Manager Approval	:

Joint Utility	
E:	G:
T:	C:

Design Location	
Division	: La Crosse
County	: La Crosse
City	: LA CROSSE
Address	:
T: 15N	R: 7W S: 8
Map #	: 1641656 WIS Permit :

Electric	
Feeder:	Voltage:
Phase:	Bkup Dev ID:

Gas	
System	: Pressure :
Size	: Material :
Dead End	:

Work Order # :
 Date: 07/23/2024
 Sketch: # Of # Sketch Data
 Scale: 1" equals 83'



CONSTRUCTION USE ONLY
 NO CHANGES (BUILT AS DESIGNED)
 CHANGES MADE AS INDICATED (ALL URD MUST HAVE ACTUAL MEASUREMENTS FROM THE FIELD SITE)

RFO _____
 FOREMAN _____ DATE _____
 TEAM LEADER _____

DISCLAIMER: THERE ARE NO REPRESENTATIONS OR WARRANTIES (EXPRESS OR IMPLIED) ABOUT THE ACCURACY OF THIS PRINT. THIS PRINT IS PROVIDED WITH NO CLAIM AS TO PRINT COMPLETENESS, TIMELINESS, ACCURACY OF CONTENT OR USEFULNESS. STATE LAW REQUIRES ANYONE DIGGING, GRADING OR EXCAVATING TO OBTAIN A PRIOR FIELD LOCATE OF ALL UTILITIES; THIS PRINT DOES NOT DISCHARGE THIS REQUIREMENT OR ANY OTHER REQUIREMENT. THE COMPANY AND ITS AFFILIATES ASSUME NO LEGAL RESPONSIBILITY OR LIABILITY FOR THE RECIPIENT'S USE (OR ANY OTHER PARTIES' USE) OF THE PRINT, INCLUDING THE RECIPIENT'S INTENDED PURPOSE IN USING THE PRINT. NO COMPANY EMPLOYEE OR OTHER PARTY HAS BEEN AUTHORIZED TO PROVIDE THIS PRINT FOR PLANNING OR ESTIMATING PURPOSES; RELY ON THIS PRINT AT YOUR OWN RISK. BY ACCEPTING THIS PRINT, THE RECIPIENT & ANY OTHER PARTY RECEIVING A COPY OF THE PRINT ACKNOWLEDGES AND AGREES TO THIS DISCLAIMER. For All Field Locates Call 811

THIS DOCUMENT IS XCEL ENERGY CONFIDENTIALS AND PROPRIETARY INFORMATION AND MAY NOT BE REPRODUCED IN WHOLE, OR IN PART, NOR MAY ANY OF THE INFORMATION CONTAINED HEREIN BE DISCLOSED WITHOUT THE CONSENT OF XCEL ENERGY. CONFIDENTIALS AND PROPRIETARY INFORMATION © 2019 XCEL ENERGY INC. | XCEL ENERGY IS REGISTERED TRADEMARK OF XCEL ENERGY INC