
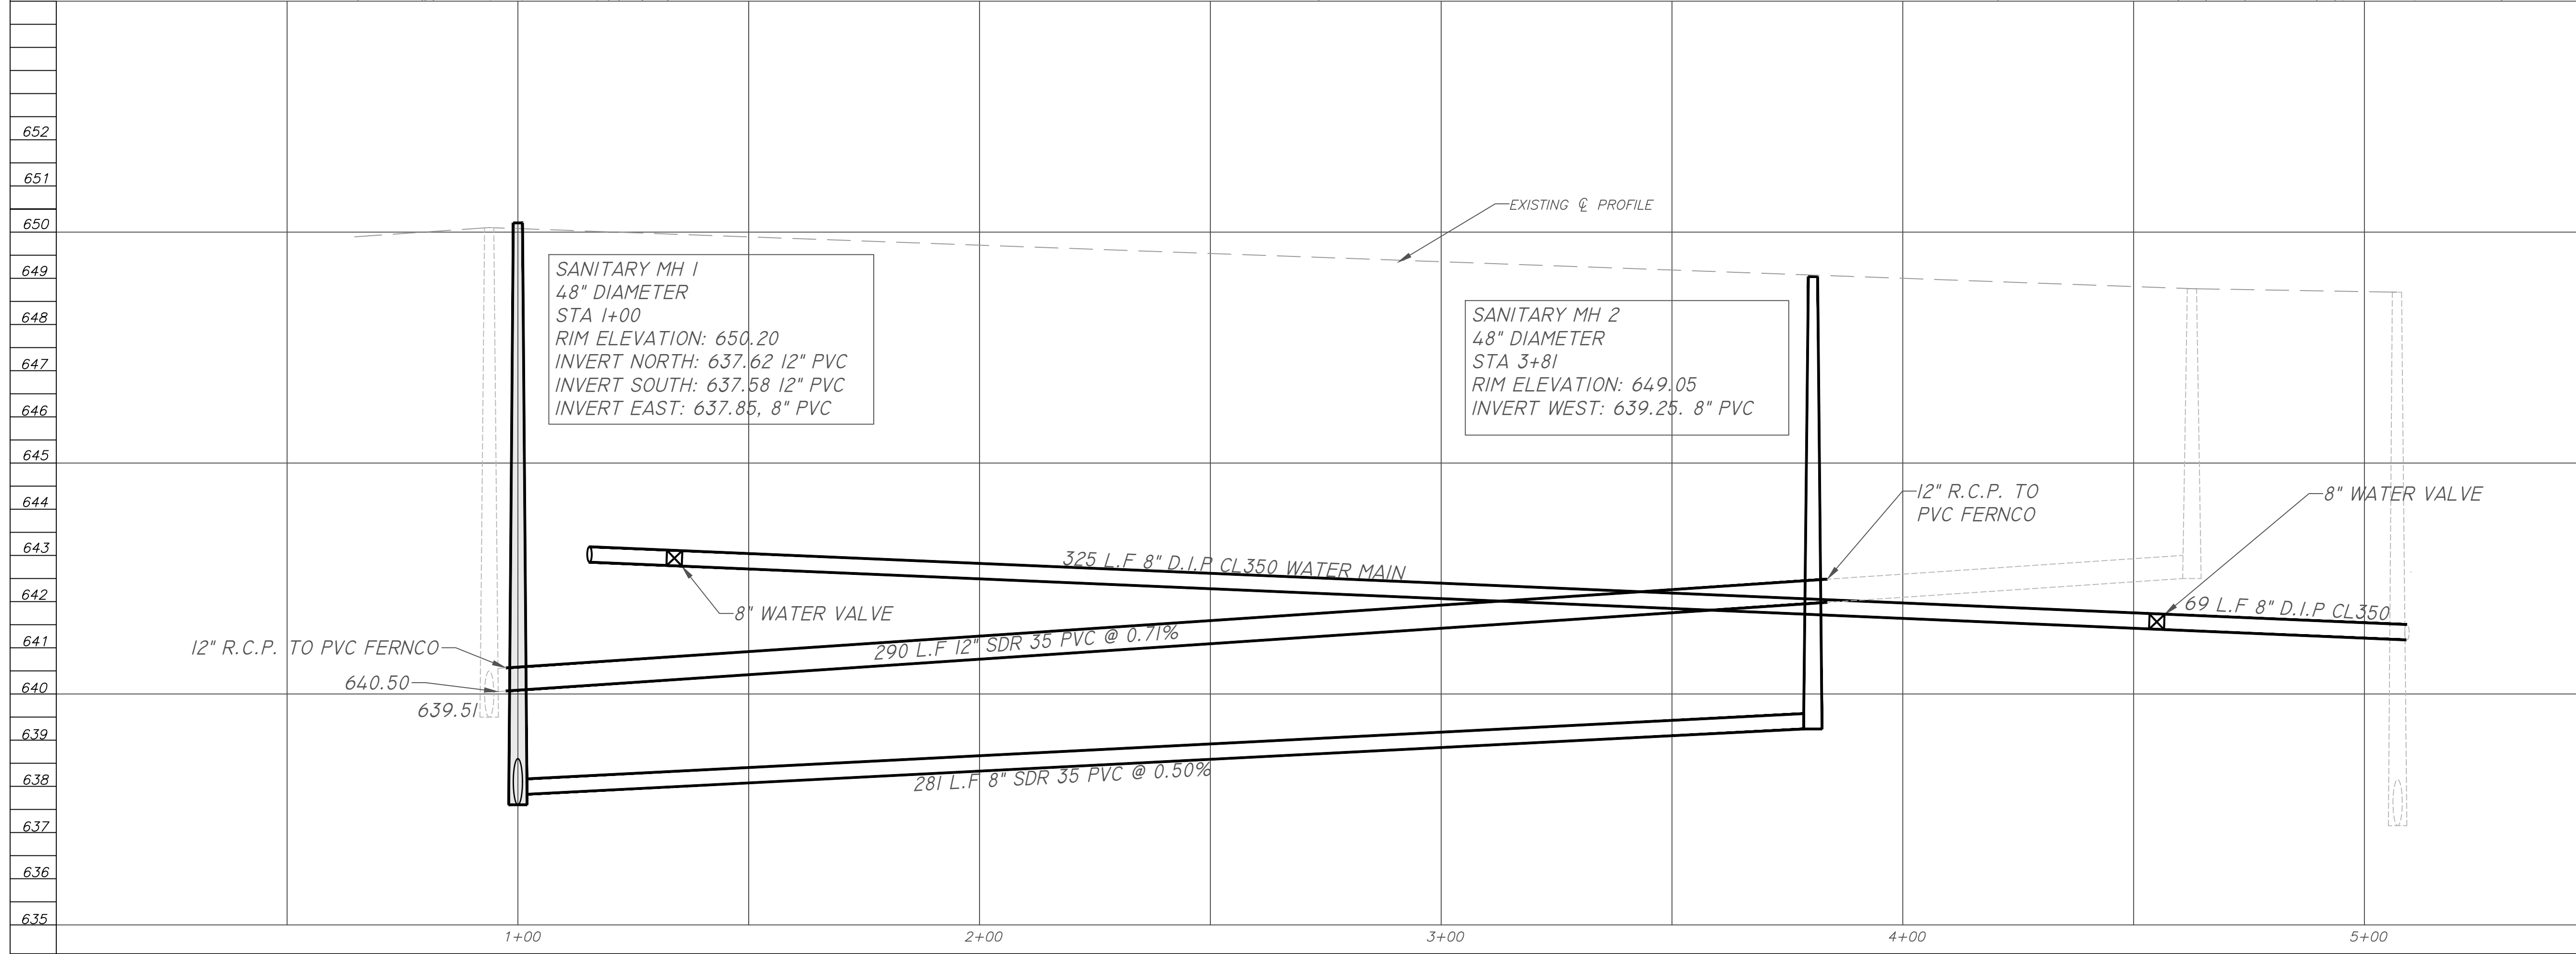


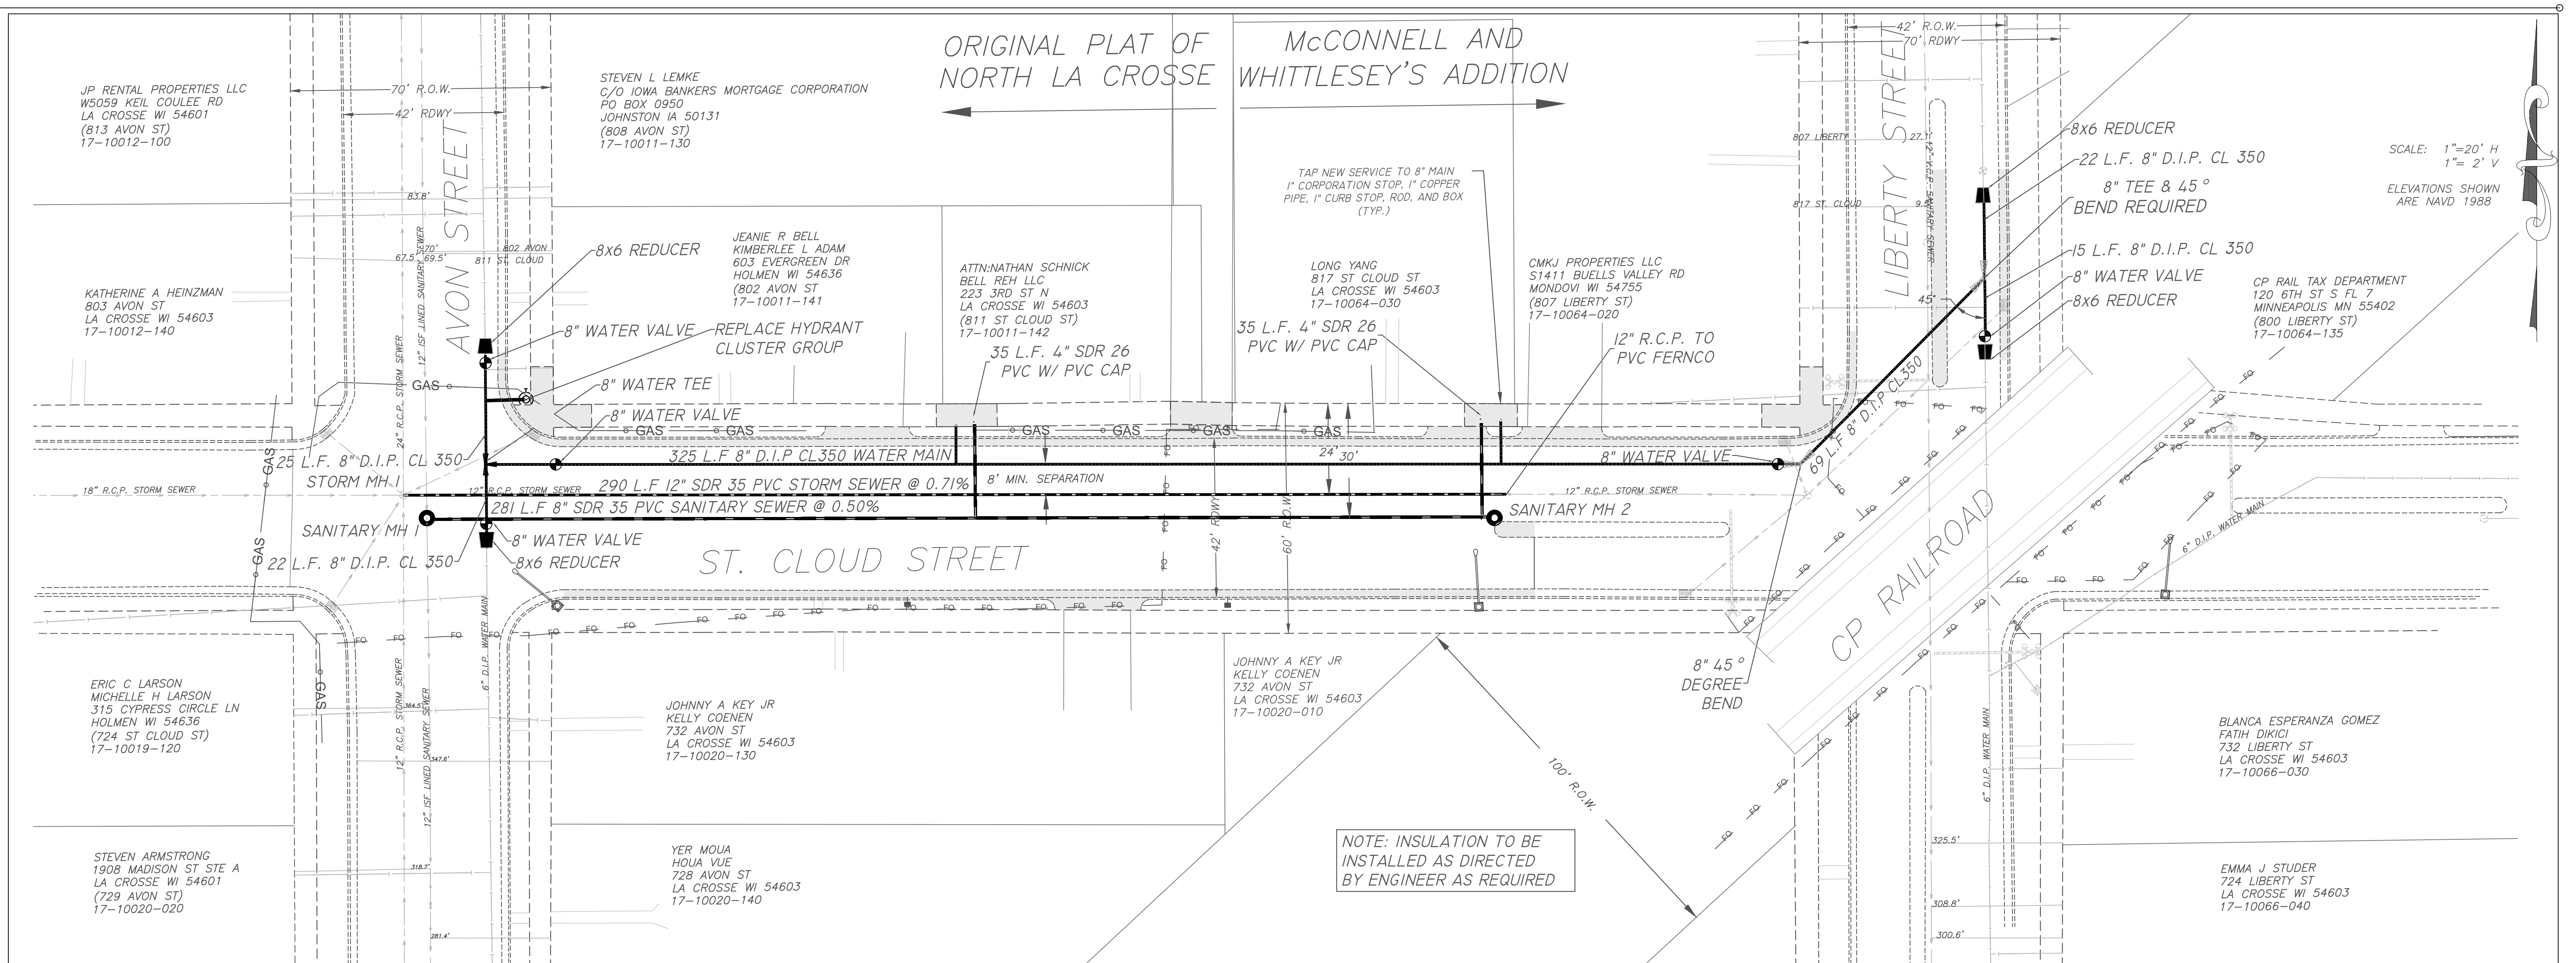

643	EDF # 26-031	DWG NAME: ST. CLOUD STREET - AVON ST TO LIBERTY ST.dwg
642	PROJECT ST. CLOUD STREET No. AVON STREET TO LIBERTY STREET	
641	LOCATION	
640	RESOLUTION	DATE
639	ENGINEERING DEPT.	
638	City of La Crosse, Wis.	
637	FIELD BOOK	SURVEYED BY DATE DRAWN PRELIMINARY J/K 11/2025 NUMBER CHECKED FINAL J/K 03/2026 APPROVED K/C 03/2026 REVISIONS S/S 03/2026
636	PAGE	
635	SHEET NO. 3	TOTAL SHEETS 12