


Base Bid: 6' High Vinyl Semi-Privacy Fence / Prestige / White / Flat Caps

Base Bid 2: 4' High Vinyl Semi-Privacy Fence / Prestige / White / Flat Caps

Total Linear
152'

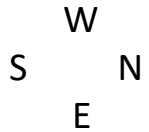

Customer OR Phillips Responsibilities:
Property Lines Determined by: **Survey**
Removal of Existing: **NA**
Disposal of Existing: **NA**
Building Permit: **Customer**

Notes:

- Salesperson: Chad & Dylan
- Haul dirt – confirm w/ homeowner
- All Vinyl gates & gate posts receive aluminum reinforcements.
- All posts to be set with concrete 3' deep

Gate Hardware:

- SS Black Hinge and Latch, Gate Handles and Stop


Quantities:

- (5) 8' Sections
- (12) 7' Sections
- (1) 4' Section
- (15) LP's
- (6) EP's
- (1) CP's
- (22) Flat Caps
- (1) 42" wide Single Swing Gate

Quantities:

- (3) 5' Sections
- (1) 3' Section
- (1) LP's
- (4) EP's
- (1) CP's
- (6) Flat Caps
- (1) 42" wide Single Swing Gate

NOT TO SCALE: Drawing is property of Phillips Outdoor Services, Inc and is to be used exclusively by them. Use other than by Phillips Outdoor Services Inc is prohibited by law.

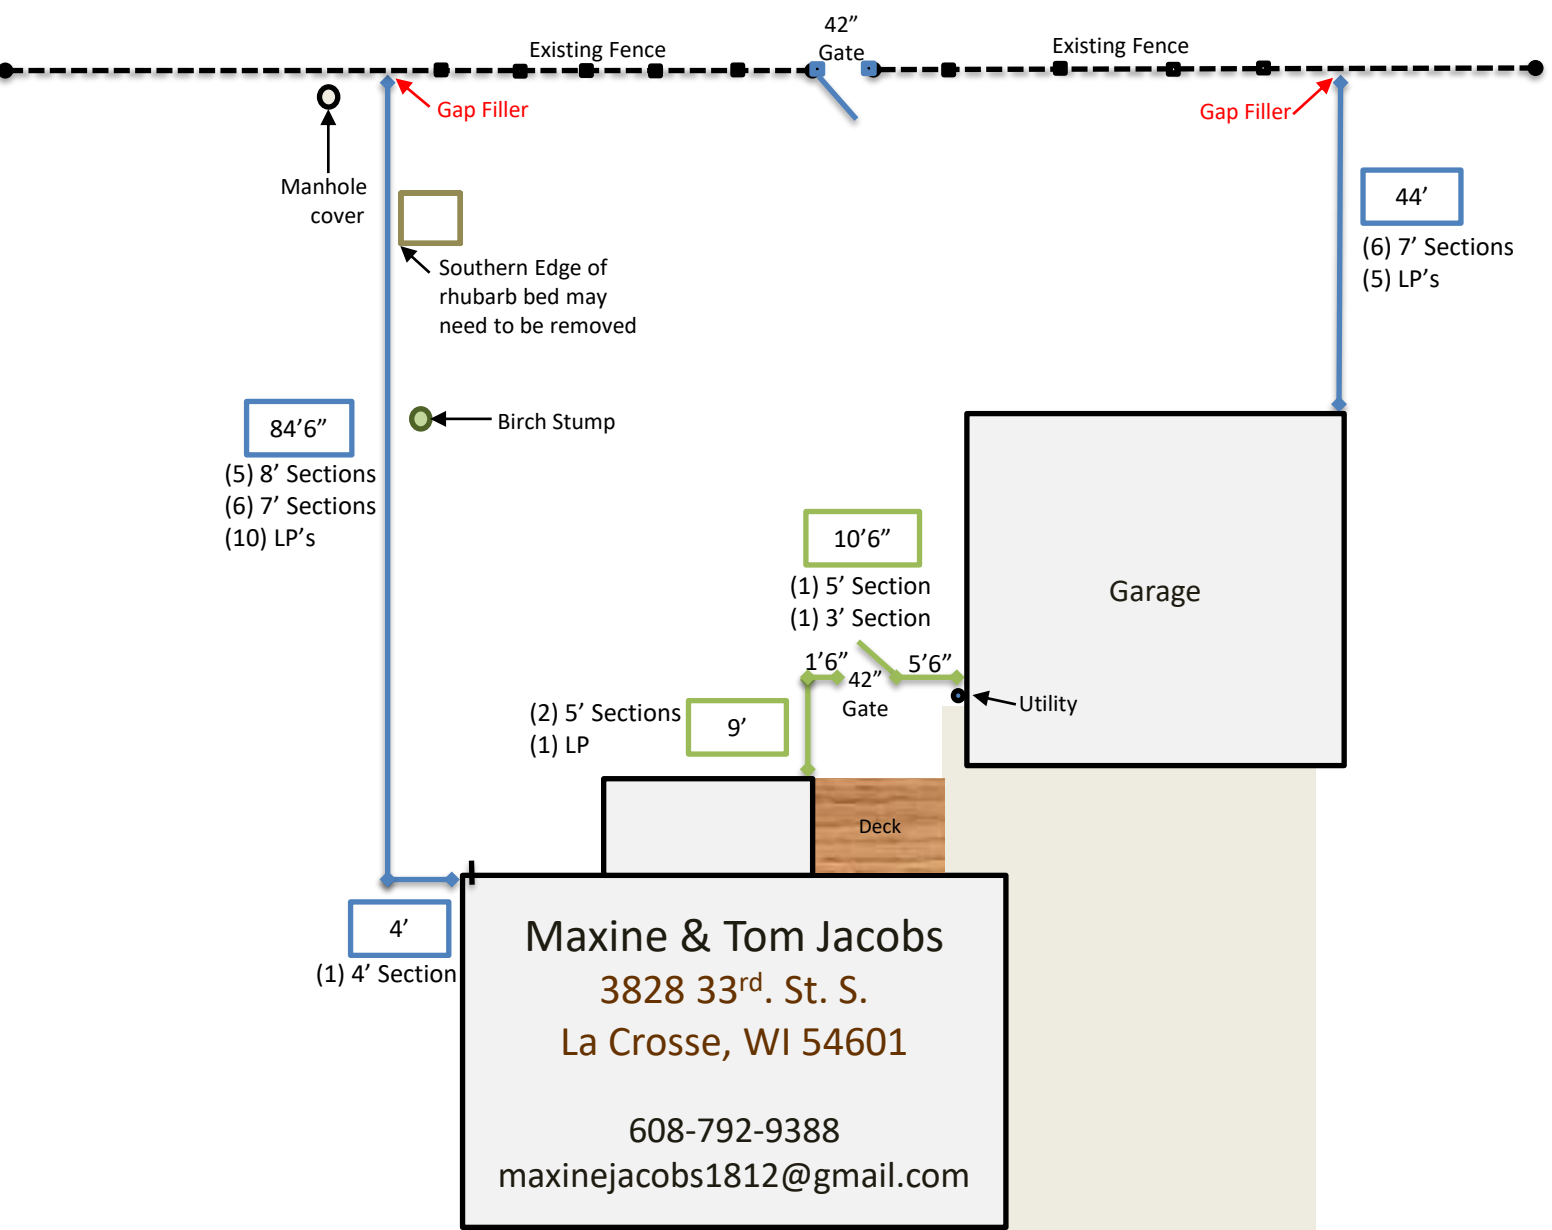

Maxine & Tom Jacobs
3828 33rd. St. S.
La Crosse, WI 54601

608-792-9388
maxinejacobs1812@gmail.com

Signature: _____