




SOUTH ELEVATION

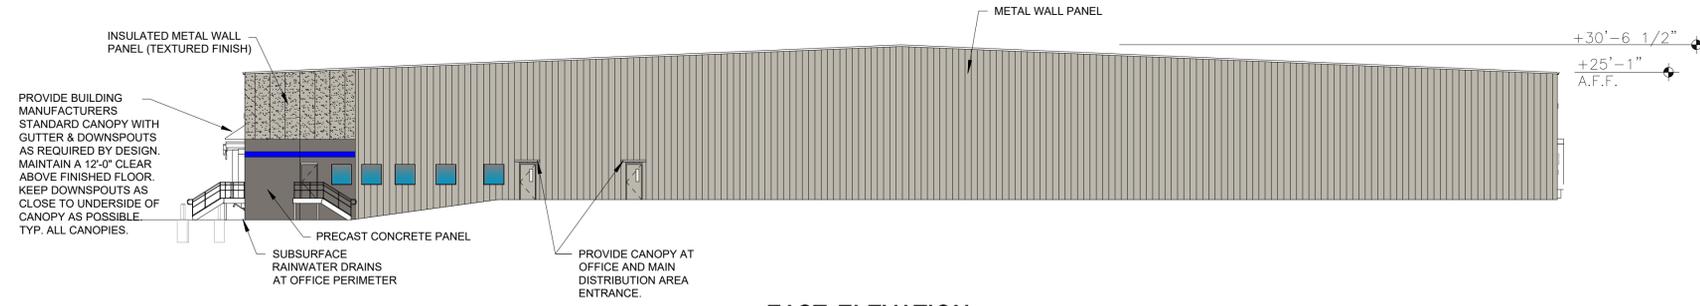

EAST ELEVATION

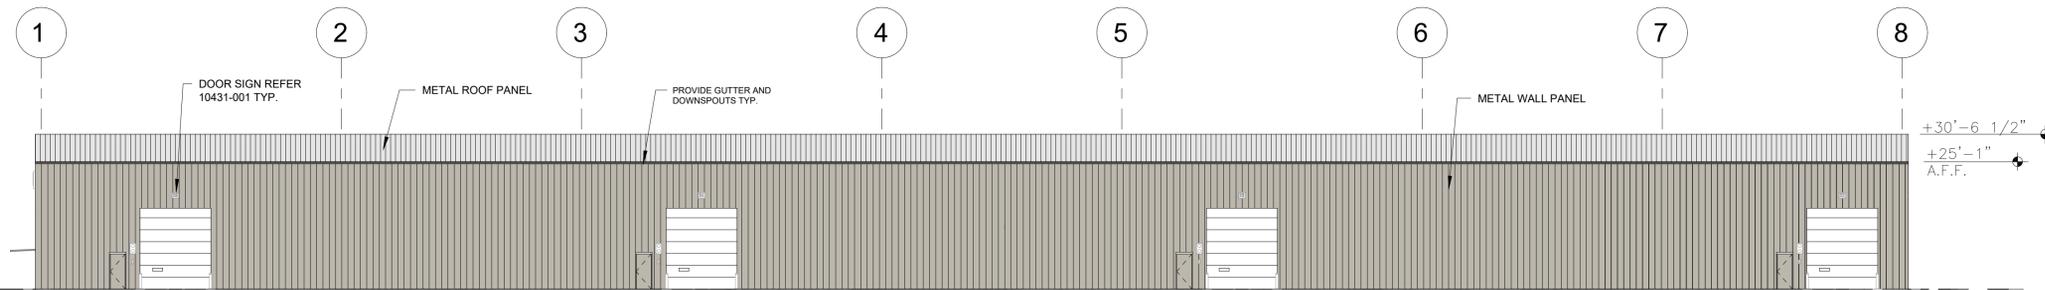

NORTH ELEVATION

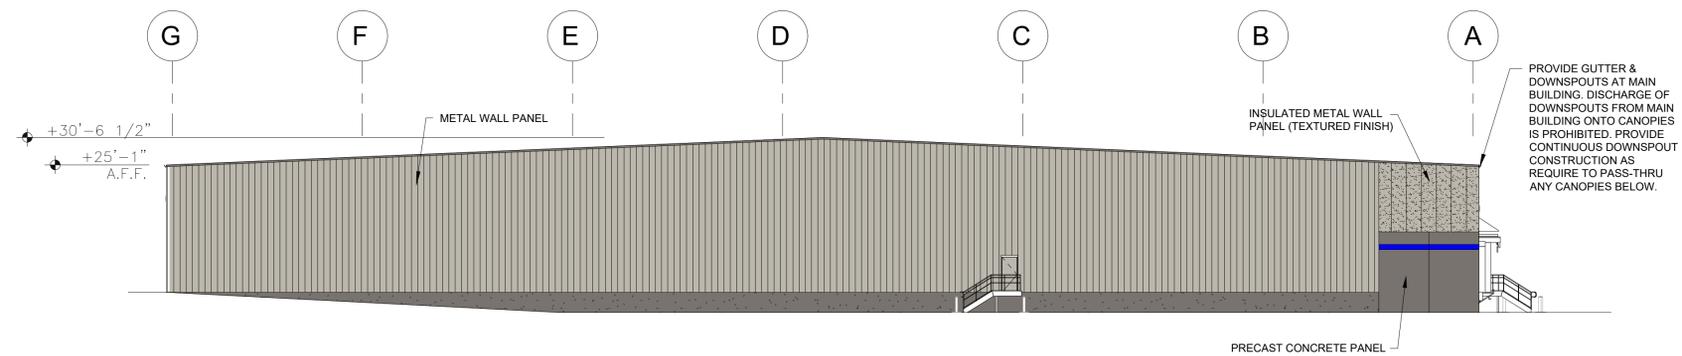

WEST ELEVATION

PROPOSED:
ELEVATIONS
FEBRUARY 17, 2020

FEDEX GROUND
LACROSSE, WISCONSIN

